

DEPARTMENT OF TRANSPORT

NO. 810

9 September 2021

**THE SOUTH AFRICAN NATIONAL ROADS
AGENCY SOC LIMITED**


Registration No: 1998/009584/30

DECLARATION AMENDMENT OF NATIONAL ROAD N2 SECTION 31

AMENDMENT OF DECLARATION No. 803 OF 2007.

By virtue of section 40(1)(b) of The South African National Roads Agency Limited and National Roads Act 1998 (Act No. 7 of 1998), I hereby amend Declaration No. 803 of 2007 by substituting it in its entirety with the accompanying sheets 1 to 18 of Plan No. P1139/19.

(National Road N2 Section 31: Mduna River – Pongola River)

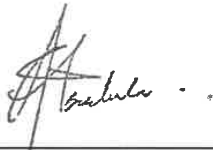

MINISTER OF TRANSPORT

DEPARTEMENT VAN VERVOER

NO. 810

9 September 2021


**DIE SUID-AFRIKAANSE NASIONALE
PADAGENTSKAP MSB BEPERK**


Registrasie No: 1998/009584/30

VERKLARING WYSIGING VAN NASIONALE PAD N2 SEKSIE 31


WYSIGING VAN VERKLARING No. 803 VAN 2007.

Kragtens Artikel 40(1)(b) van die Suid Afrikaanse Nasionale Padagentskap Beperk en Nasionale Paaie Wet 1998 (Wet No.7 van 1998), wysig ek hiermee Verklaring No. 803 van 2007 deur dit in sy geheel te vervang, met meegaande velle 1 tot 18 van Plan No. P1139/19.

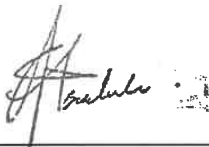
(Nasionale Pad N2 Seksie 31: Mduna Rivier – Pongola Rivier)**MINISTER VAN VERVOER**

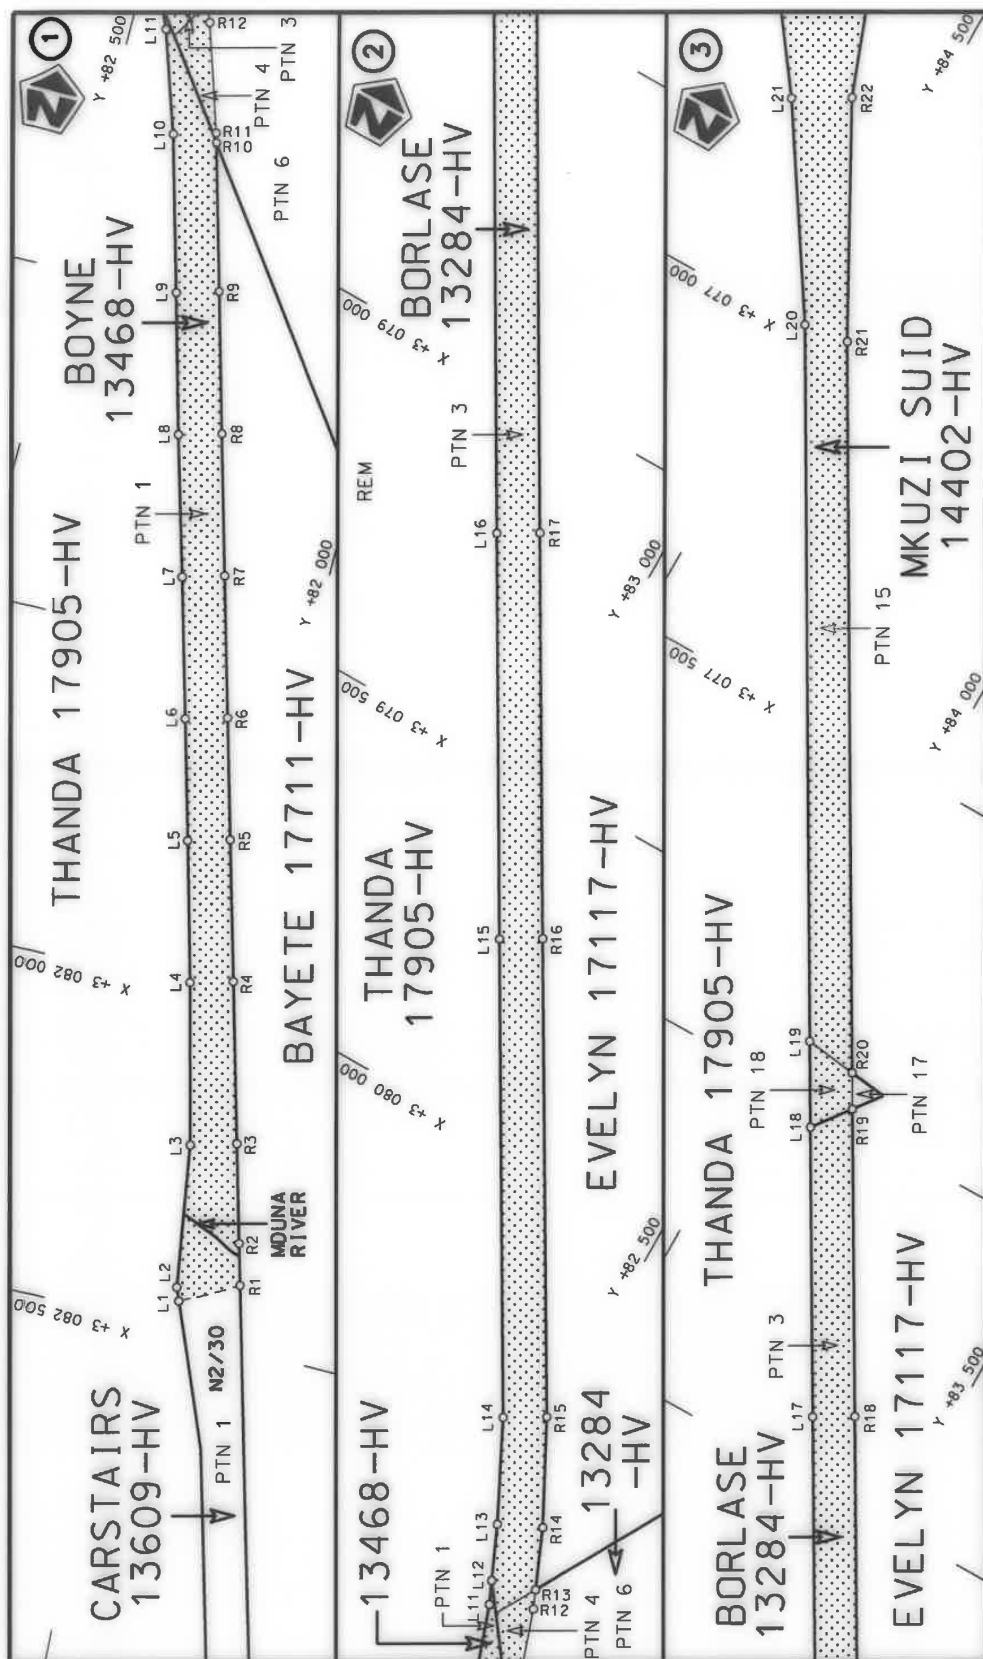


Die Suid Afrikaanse Nasionale Padagentskap MSB Bpk The South African National Roads Agency SOC Ltd	Die figuur getoon The figure shown	 steldie padreserwe voor van 'n gedeelte represents the road reserve of a portion van Nasionale Roete N2 of National Route	Vel Sheet 1 of 18 Plan P1139/19
---	---------------------------------------	--	------------------------------------

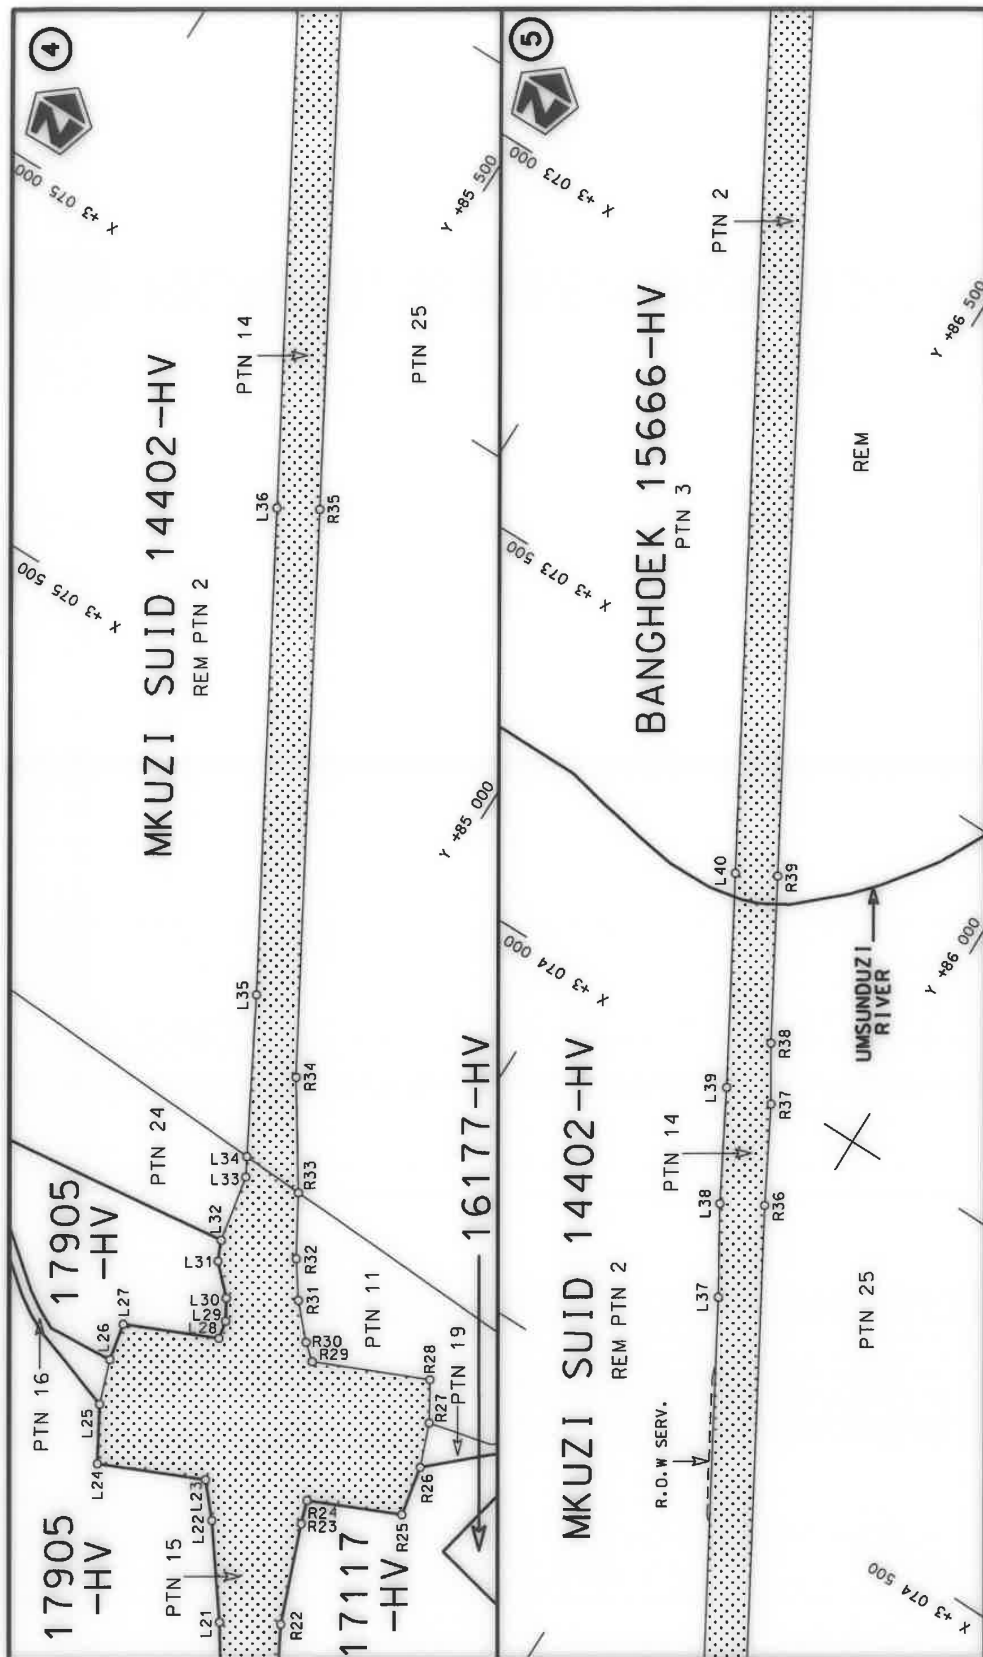


Die Suid Afrikaanse Nasionale Padagentskap MSB Bpk	Die figuur getoon		steldie padreserwe voor van 'n gedeelte represents the road reserve of a portion	Vel Sheet	2	van of	18
The South African National Roads Agency SOC Ltd	The figure shown			31	Plan	P1139/19	

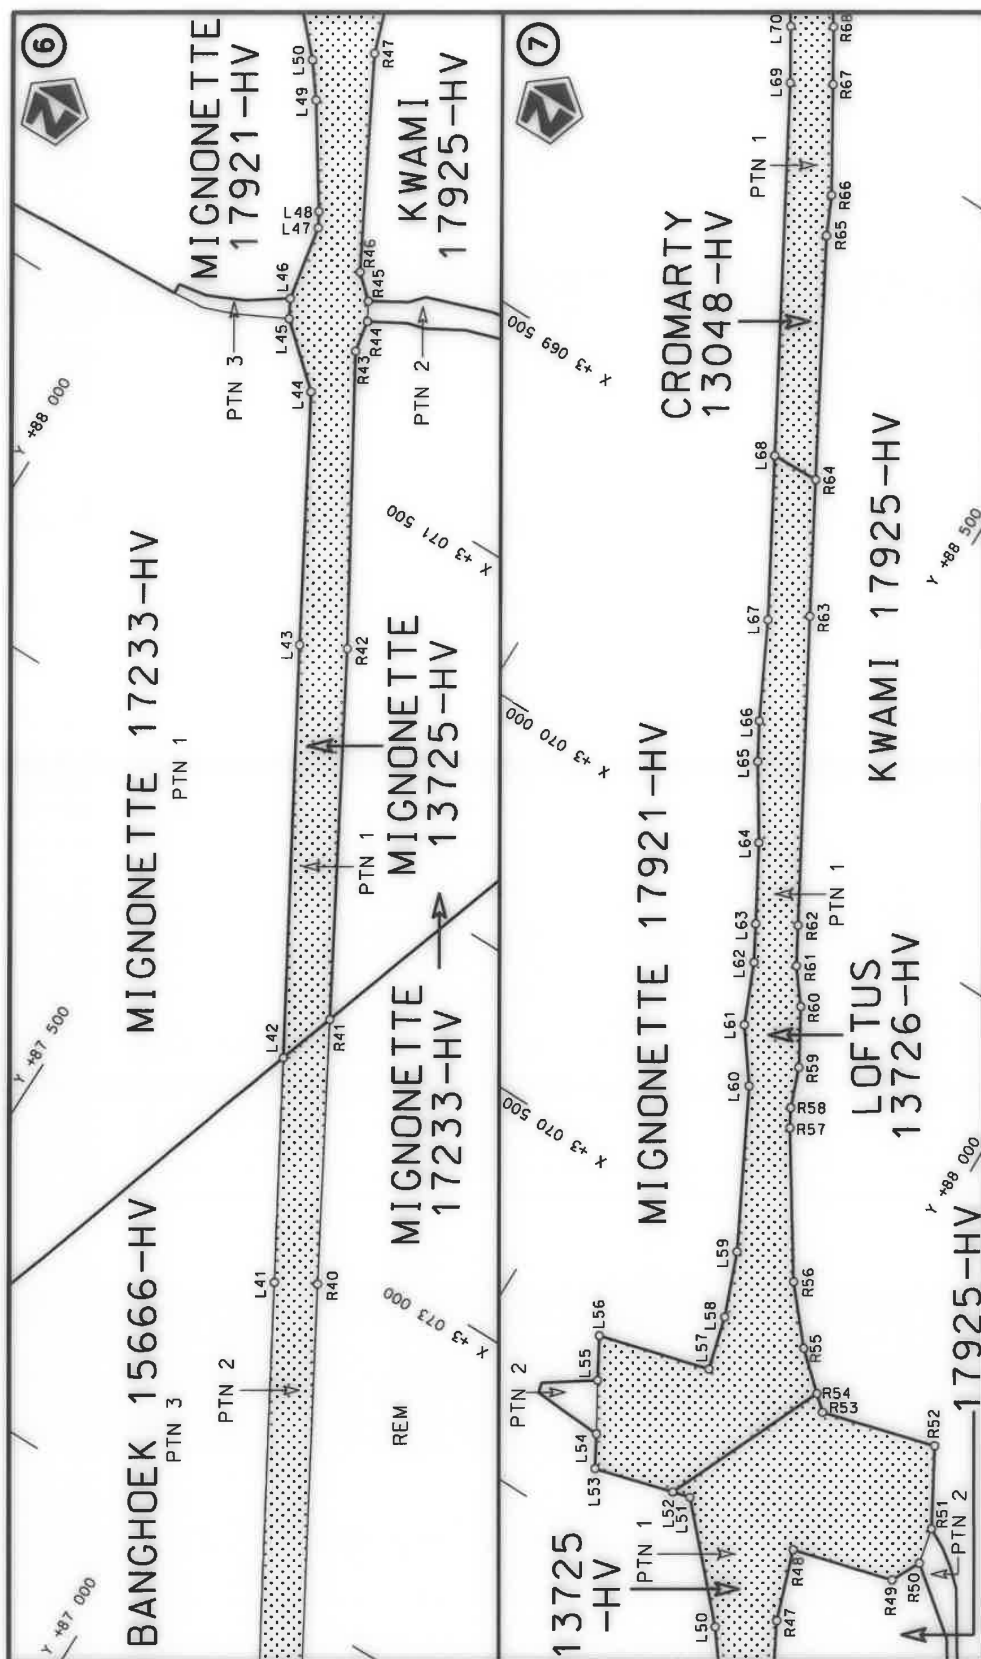


Die Suid Afrikaanse Nasionale Padagentskap MSB Bpk The South African National Roads Agency SOC Ltd	Die figuur getoon The figure shown	 stel die podreserwe voor van 'n gedeelte represents the road reserve of a portion van Nasionale Roete N2 of National Route	Vel Sheet 3 of 18 Plan P1139/19
---	---------------------------------------	--	---------------------------------------

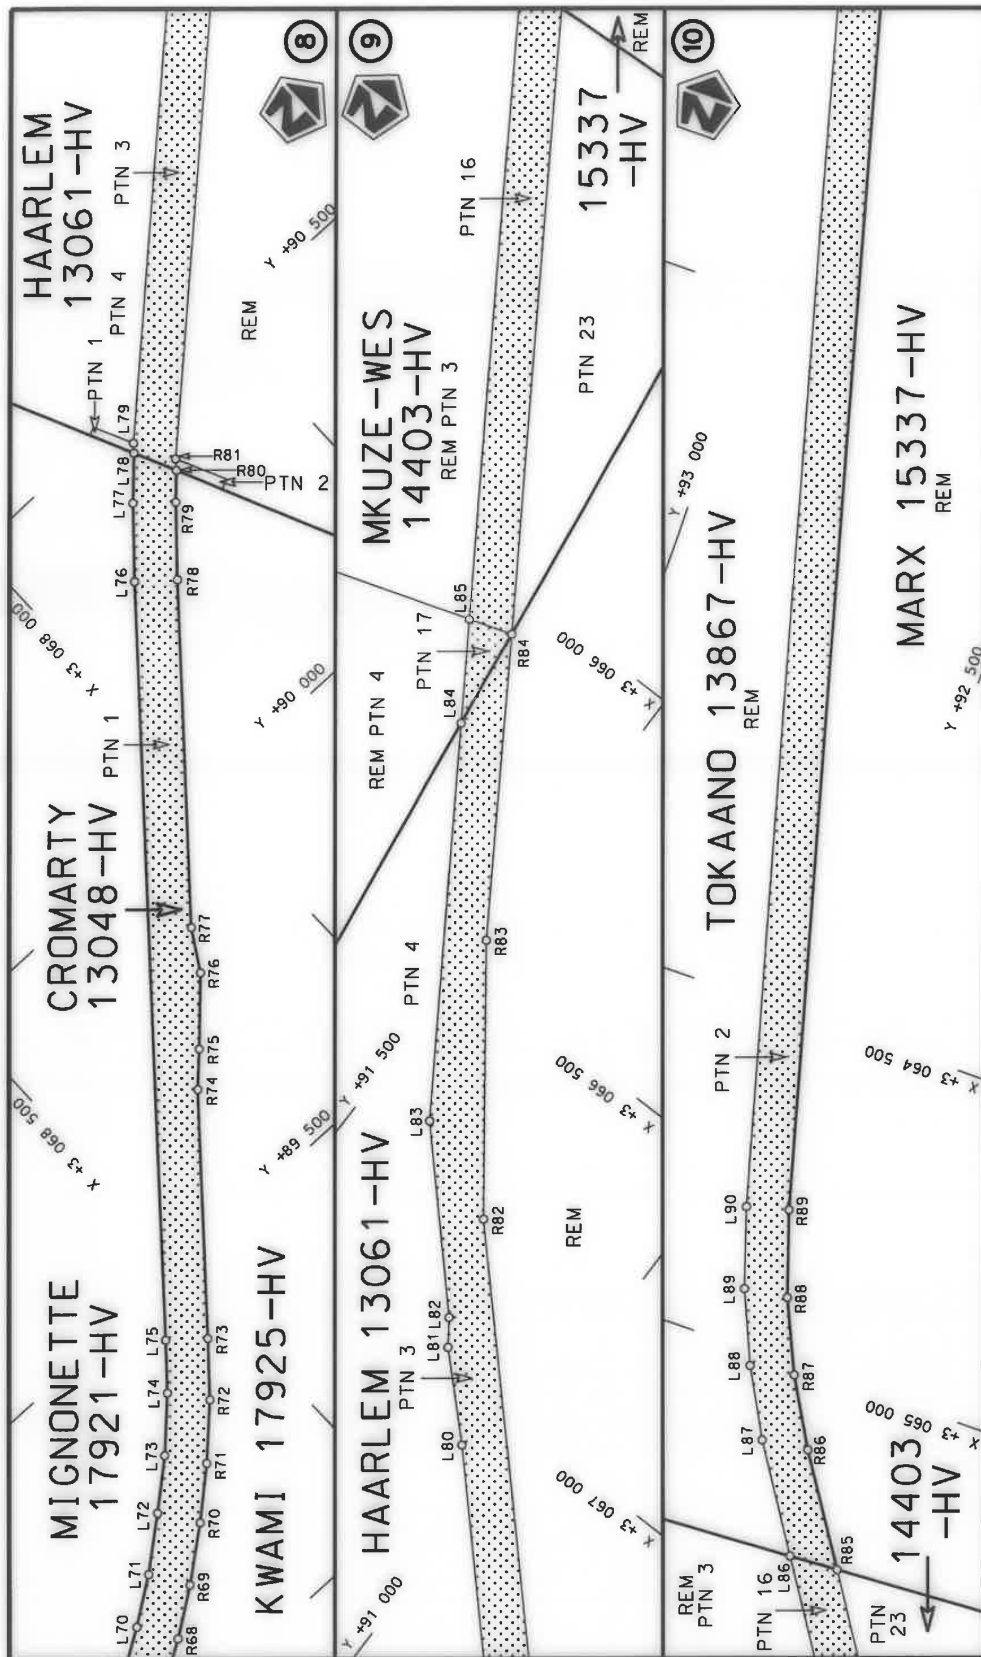


Die Suid Afrikaanse Nasionale Padagentskap MSB Bpk The South African National Roads Agency SOC Ltd	Die figuur getoon The figure shown	steldie padreserwe voor van 'n gedeelte represents the road reserve of a portion van Nasionale Roete N2 of National Route	Vel Sheet 4 of 18 Plan P1139/19
---	---------------------------------------	--	--

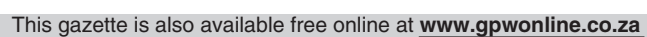


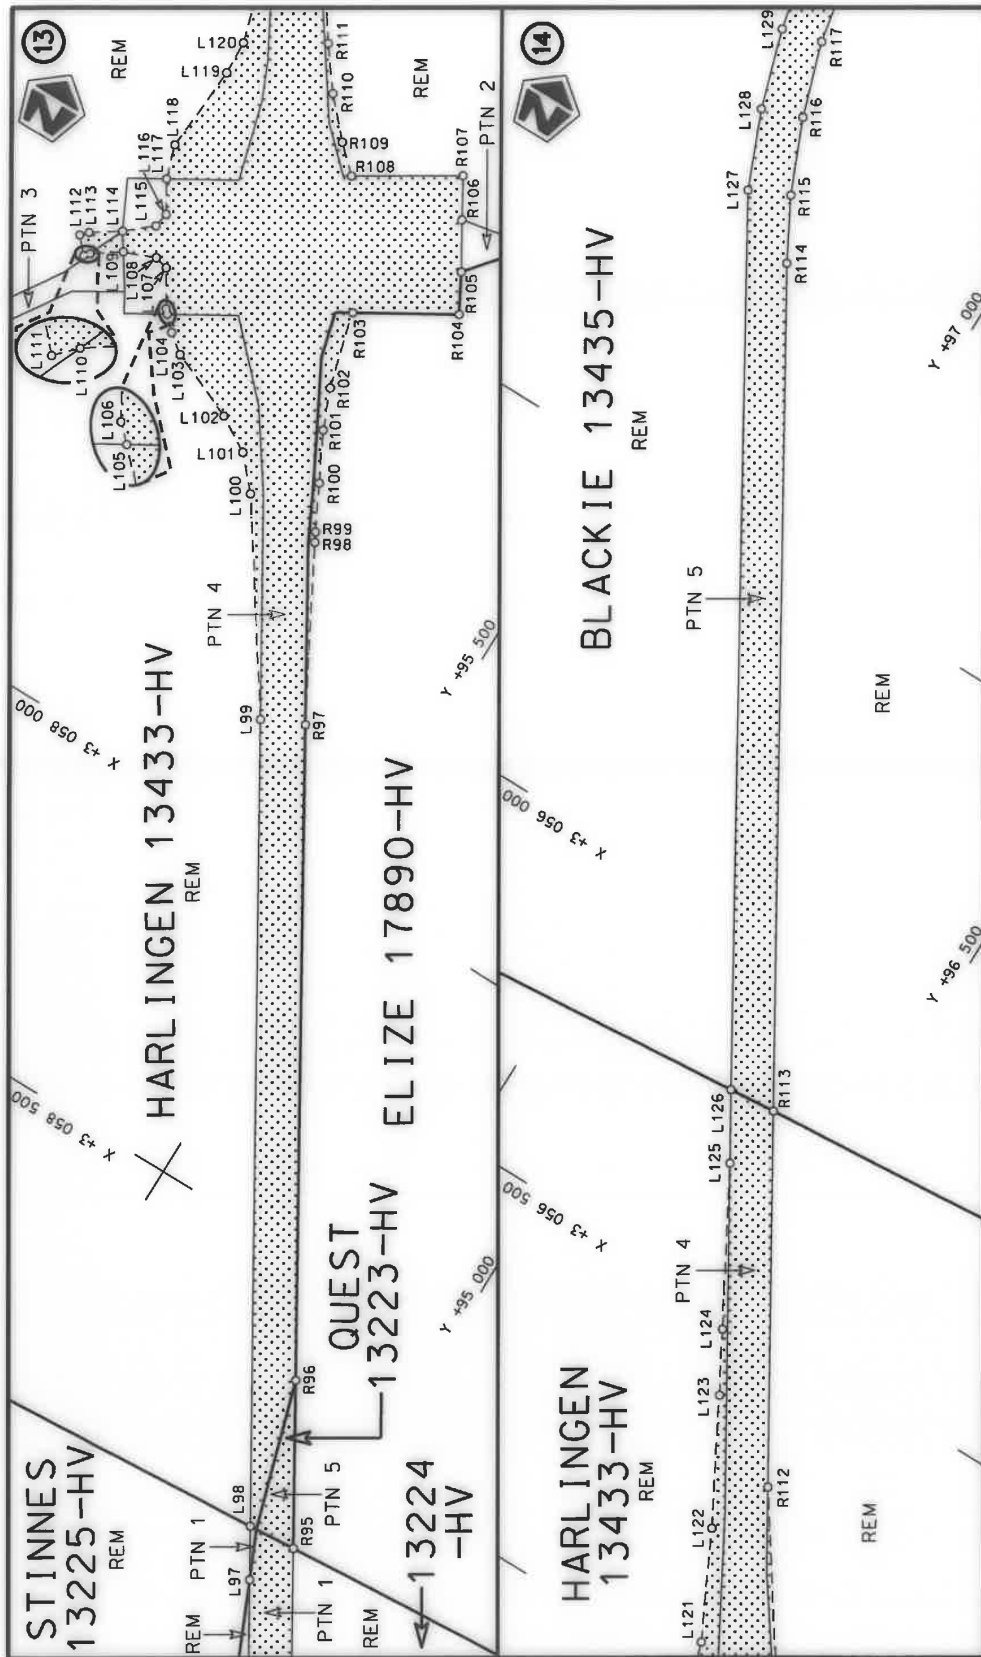


Die Suid Afrikaanse Nasionale Padagentskap MSB Bpk The South African National Roads Agency SOC Ltd	Die figuur getoon The figure shown	steldie padreserwe voor van 'n gedeelte represents the road reserve of a portion van Nasionale Roete N2 of National Route	Vel Sheet 6 of 18 Plan P1139/19
		31 Sektie Section	

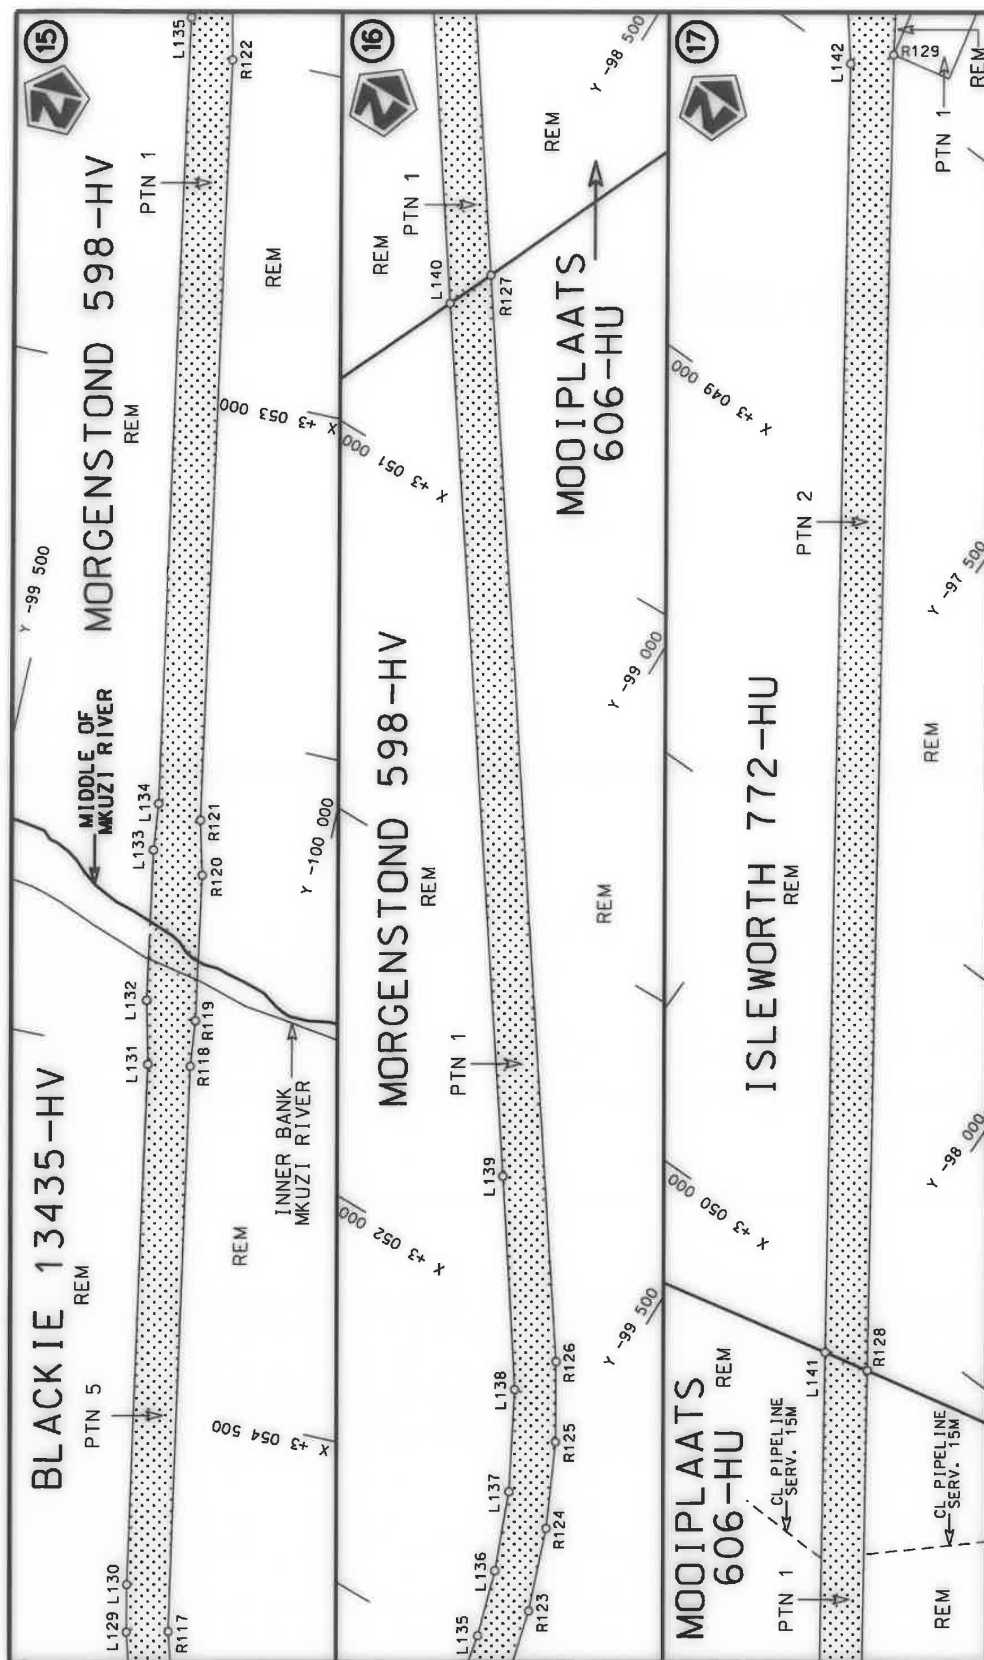


Die Suid Afrikaanse Nasionale Padagentskap MSB Bpk The South African National Roads Agency SOC Ltd	Die figuur getoon The figure shown	stel die padreserwe voor van 'n gedeelte represents the road reserve of a portion van Nasionale Roete N2 of National Route	Vel Sheet 7 of 18 Plan P1139/19
---	---------------------------------------	---	---------------------------------------

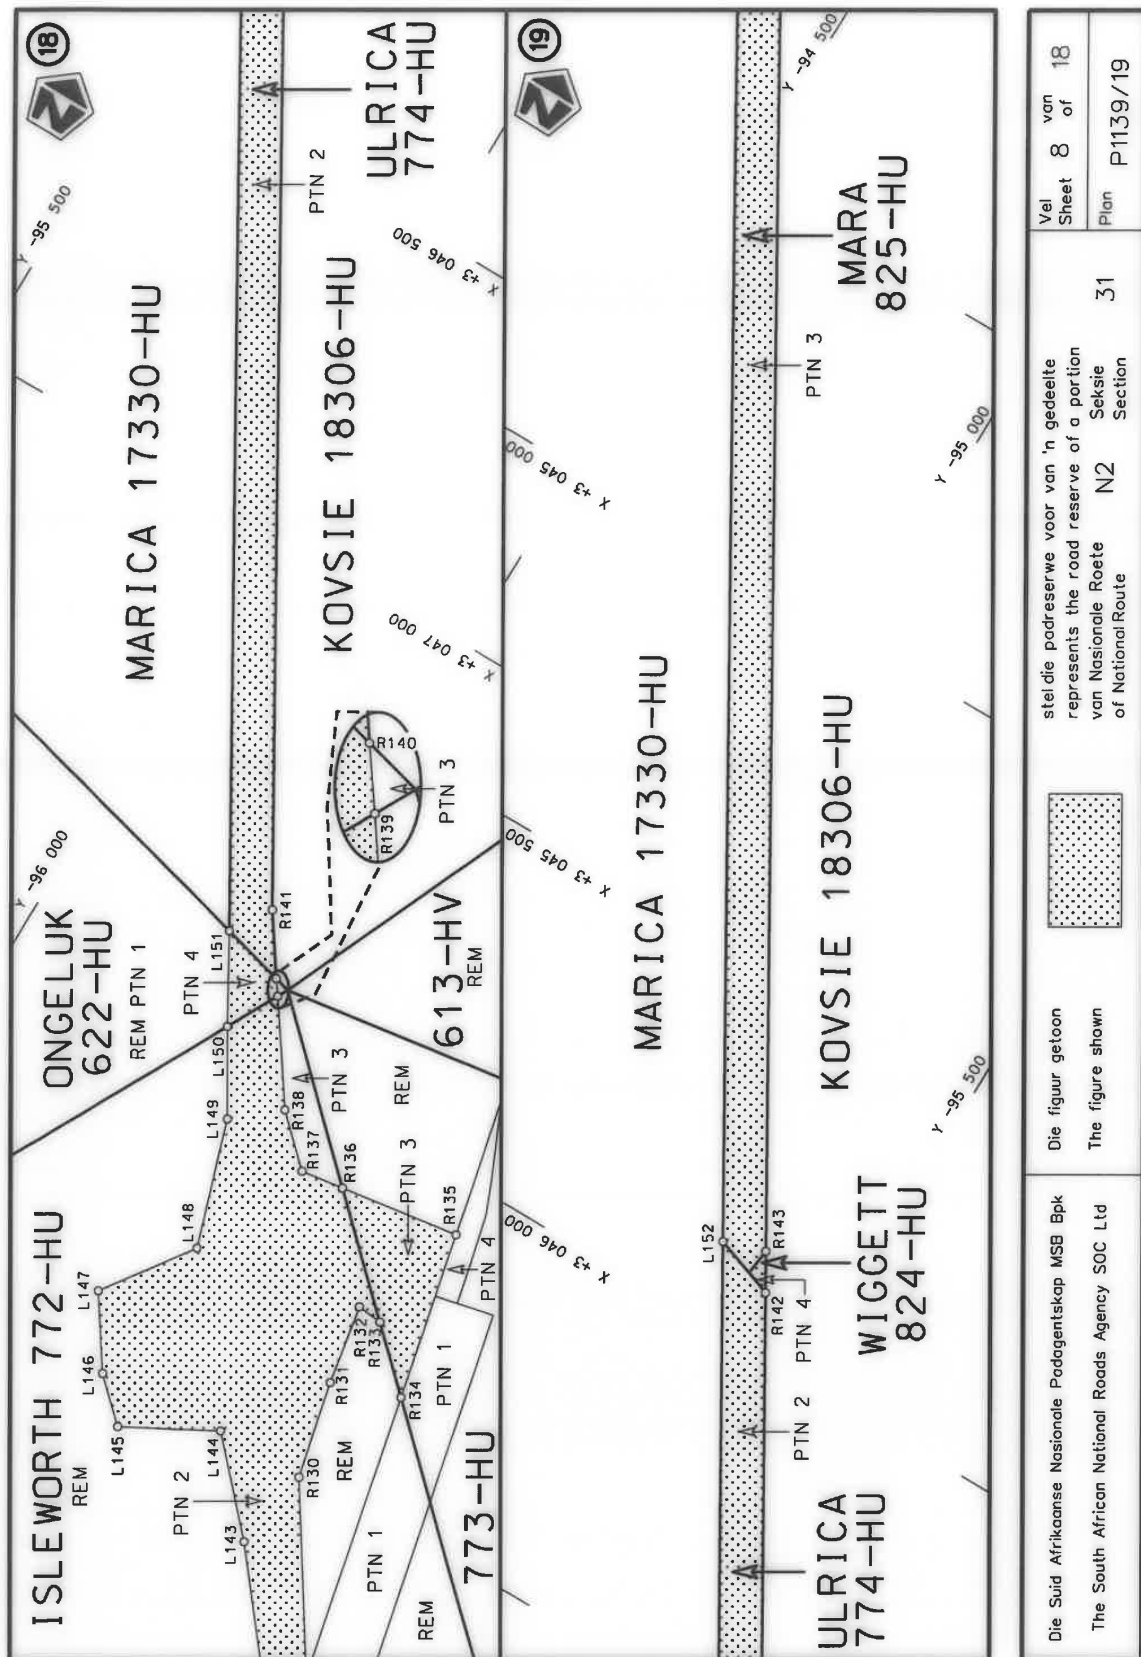


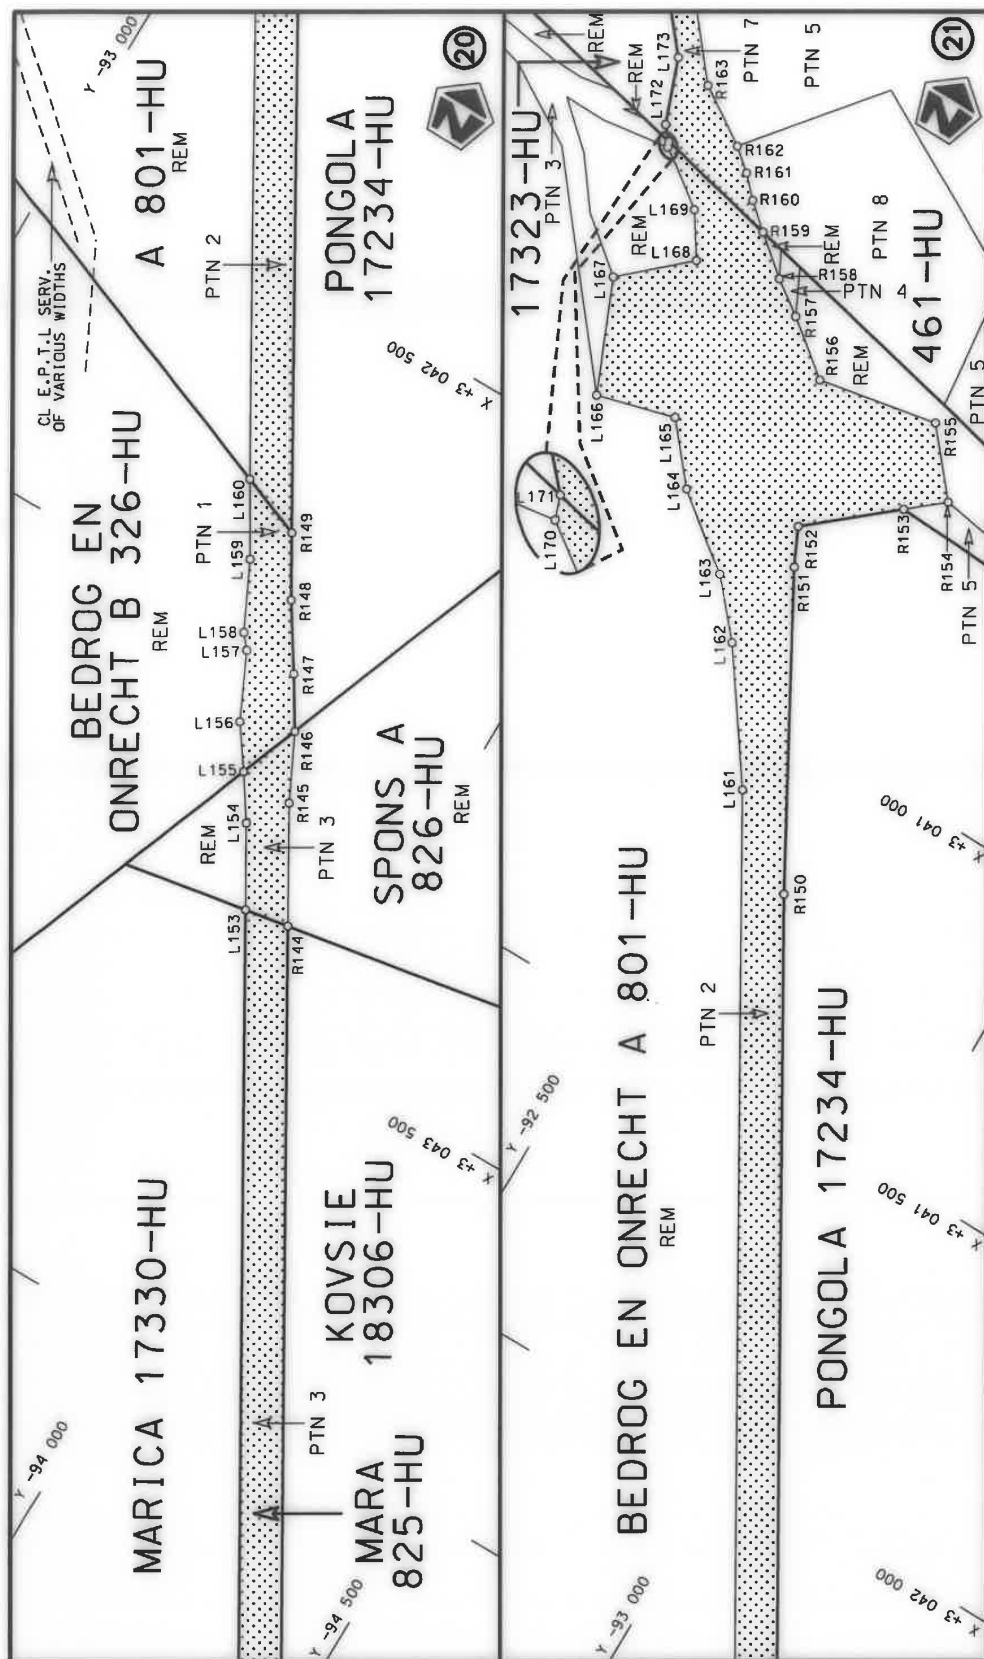

Die Suid Afrikaanse Nasionale Padagentskap WSB Bpk The South African National Roads Agency SOC Ltd	Die figuur getoon The figure shown		steldie padreserwe voor van 'n gedeelte represents the road reserve of a portion van Nasionale Route N2 of National Route	Vel Sheet 9 of 18 Plan P1139/19
---	---------------------------------------	---	--	---------------------------------------

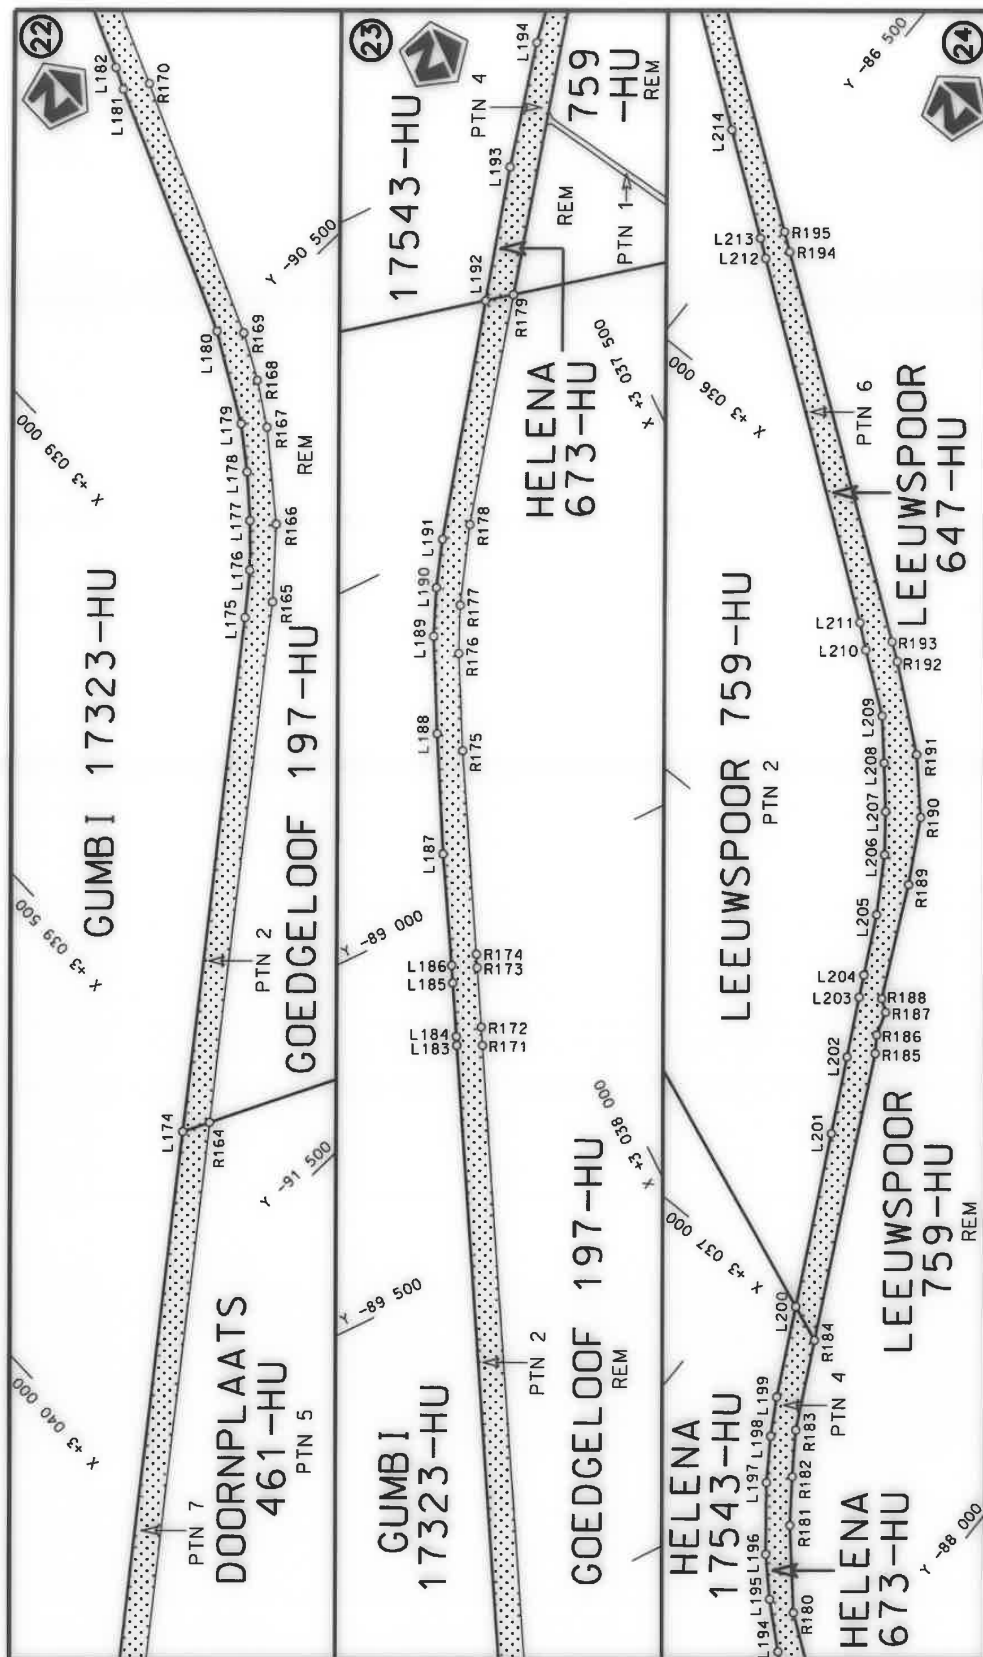

Die Suid Afrikaanse Nasionale Padagentskap MSB Bpk The South African National Roads Agency SOC Ltd	Die figuur getoon The figure shown	 steldie padreserwe voor van 'n gedeelte represents the road reserve of a portion van Nasionale Roete N2 of National Route	Vel Sheet 10 of 18 Plan P1139/19
---	---------------------------------------	--	-------------------------------------

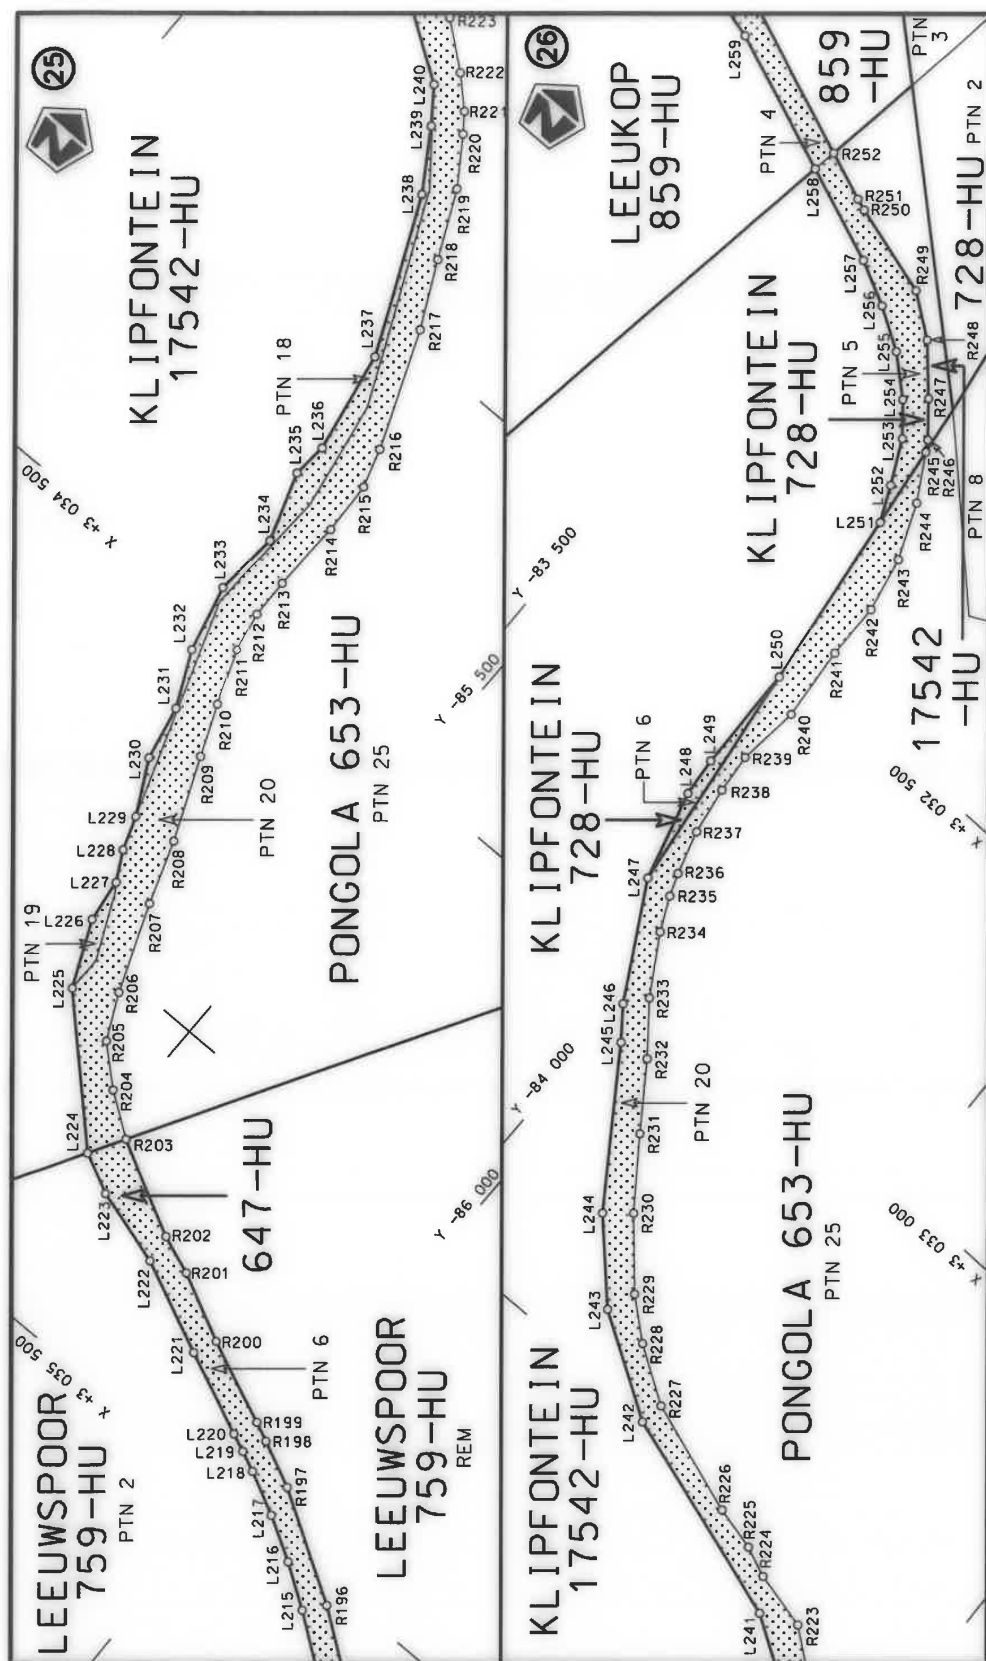

Die Suid Afrikaanse Nasionale Padagentskap MSB Bpk
The South African National Roads Agency SOC Ltd


Die figuur getoon
The figure shown



stel die padreserwe voor van 'n gedeelte
represents the road reserve of a portion
van Nasionale Roete N2
of National Route

31
Seksie
Section

Vel
Sheet
11 of 18
Plan
P1139/19

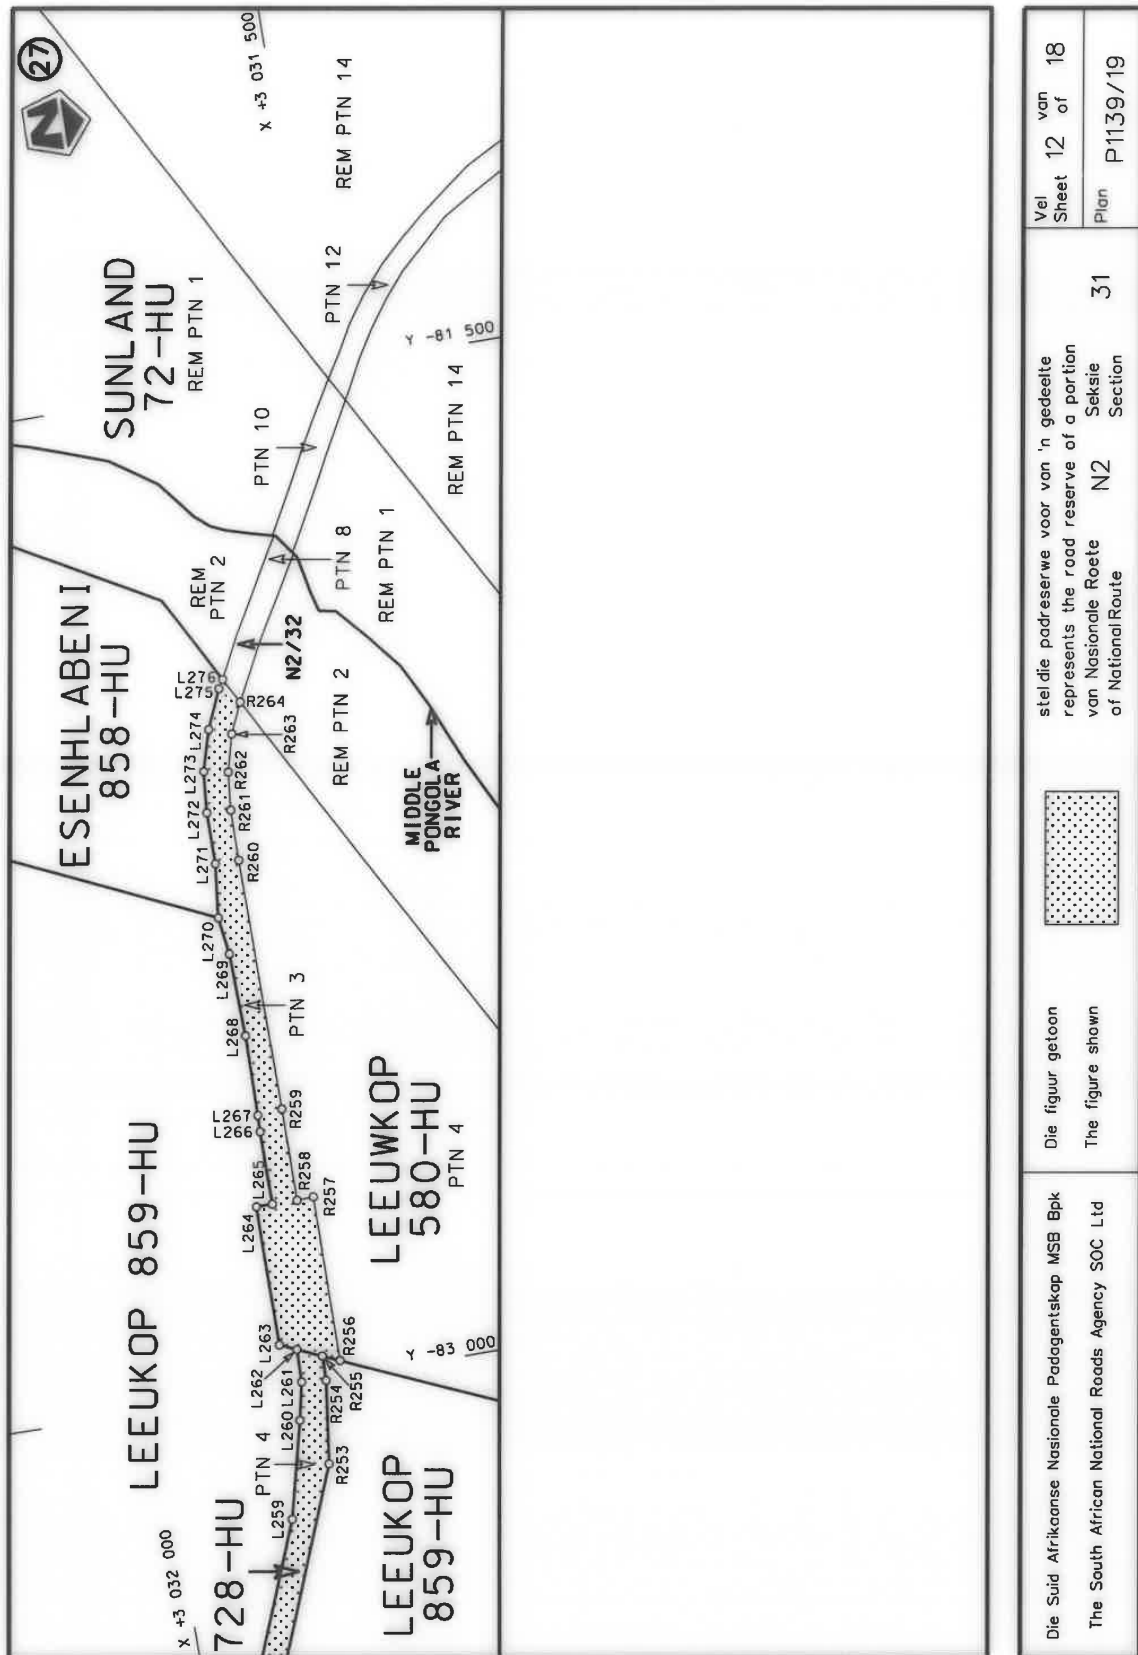

Vel
Sheet 12 of 18
Plan P1139/19

steldie padreserwe voor van 'n gedeelte
represents the road reserve of a portion
van Nasionale Roete N2
of National Route



Die figuur getoon
The figure shown

Die Suid Afrikaanse Nasionale Padagentskap MSB Bpk
The South African National Roads Agency SOC Ltd

PADRESERWE KOÖRDINATE / ROAD RESERVE CO-ORDINATES											
LINKERKANT/LEFT HAND SIDE					REGTERKANT/RIGHT HAND SIDE						
	Y		X	WG 33°		Y		X			
L1	81	939.39	3	082	453.21	R1	81	856.87	3	082	407.65
L2	81	947.64	3	082	433.88	R2	81	874.33	3	082	346.89
L3	81	983.14	3	082	222.09	R3	81	915.77	3	082	202.73
L4	82	045.81	3	081	985.84	R4	81	983.12	3	081	968.38
L5	82	103.57	3	081	781.00	R5	82	042.05	3	081	763.32
L6	82	154.19	3	081	604.54	R6	82	092.57	3	081	587.56
L7	82	213.02	3	081	400.18	R7	82	151.50	3	081	382.50
L8	82	273.11	3	081	195.12	R8	82	210.43	3	081	177.43
L9	82	330.88	3	080	990.06	R9	82	269.37	3	080	972.38
L10	82	396.55	3	080	761.57	R10	82	331.05	3	080	757.75
L11	82	448.09	3	080	612.56	R11	82	335.04	3	080	743.89
L12	82	462.66	3	080	579.40	R12	82	387.72	3	080	586.56
L13	82	496.89	3	080	501.49	R13	82	399.09	3	080	559.62
L14	82	568.32	3	080	357.17	R14	82	435.70	3	080	472.86
L15	82	926.87	3	079	733.47	R15	82	512.30	3	080	324.95
L16	83	230.71	3	079	205.00	R16	82	871.38	3	079	701.57
L17	83	686.47	3	078	412.28	R17	83	175.22	3	079	173.10
L18	83	903.67	3	078	034.50	R18	83	630.98	3	078	380.38
L19	83	968.08	3	077	922.47	R19	83	861.49	3	077	979.45
L20	84	504.56	3	076	989.37	R20	83	888.60	3	077	932.30
L21	84	689.81	3	076	703.86	R21	84	436.15	3	076	979.92
L22	84	781.09	3	076	580.55	R22	84	610.53	3	076	658.28
L23	84	822.04	3	076	533.78	R23	84	664.82	3	076	513.70
L24	84	972.79	3	076	599.35	R24	84	676.11	3	076	479.41
L25	85	017.46	3	076	521.67	R25	84	544.92	3	076	422.62
L26	85	039.93	3	076	456.89	R26	84	559.26	3	076	347.54
L27	85	051.23	3	076	401.16	R27	84	582.95	3	076	283.78
L28	84	917.82	3	076	342.73	R28	84	616.67	3	076	227.98
L29	84	922.96	3	076	315.45	R29	84	780.94	3	076	298.70
L30	84	940.80	3	076	285.63	R30	84	804.13	3	076	278.64
L31	84	980.83	3	076	245.36	R31	84	847.10	3	076	231.32
L32	84	993.46	3	076	216.06	R32	84	883.39	3	076	180.12
L33	85	012.93	3	076	116.15	R33	84	933.36	3	076	094.30
L34	85	027.71	3	076	089.21	R34	85	028.65	3	075	949.39
L35	85	144.90	3	075	875.60	R35	85	454.02	3	075	209.52
L36	85	509.51	3	075	241.43	R36	86	061.70	3	074	152.58
L37	86	047.00	3	074	306.55	R37	86	134.49	3	074	018.63
L38	86	119.83	3	074	186.00	R38	86	183.24	3	073	941.19
L39	86	204.39	3	074	032.81	R39	86	308.50	3	073	723.32
L40	86	364.98	3	073	753.49	R40	86	973.22	3	072	567.14
L41	87	028.71	3	072	599.05	R41	87	169.33	3	072	220.94
L42	87	197.50	3	072	306.16	R42	87	444.17	3	071	735.75
L43	87	507.27	3	071	768.62	R43	87	672.04	3	071	351.65
L44	87	695.94	3	071	438.52	R44	87	680.79	3	071	304.64
L45	87	782.26	3	071	362.98	R45	87	695.98	3	071	278.22
L46	87	796.82	3	071	336.53	R46	87	729.71	3	071	247.69
L47	87	818.67	3	071	224.98	R47	87	886.99	3	070	959.46
L48	87	830.82	3	071	203.84	R48	87	922.65	3	070	855.85
L49	87	923.55	3	071	065.19	R49	87	772.89	3	070	815.46
L50	87	960.50	3	071	016.82	R50	87	751.69	3	070	772.23
L51	88	096.22	3	070	871.26	R51	87	763.77	3	070	718.80
					Vel 13 Sheet Van 18 of P1139/19						

PADRESERVE KOÖRDINATE / ROAD RESERVE CO-ORDINATES									
LINKERKANT/LEFT HAND SIDE					REGTERKANT/RIGHT HAND SIDE				
	Y		X	WG 33°		Y		X	
L52	88 122.49	3 070	878.40		R52	87 826.06	3 070	610.46	
L53	88 240.05	3 070	910.35		R53	87 995.38	3 070	657.18	
L54	88 266.04	3 070	865.17		R54	88 017.21	3 070	637.75	
L55	88 307.34	3 070	795.75		R55	88 070.26	3 070	590.54	
L56	88 340.77	3 070	737.62		R56	88 136.70	3 070	514.13	
L57	88 174.88	3 070	692.87		R57	88 264.54	3 070	321.12	
L58	88 196.16	3 070	613.69		R58	88 279.73	3 070	294.70	
L59	88 232.70	3 070	520.78		R59	88 301.66	3 070	236.99	
L60	88 350.40	3 070	300.16		R60	88 347.76	3 070	158.02	
L61	88 405.22	3 070	226.21		R61	88 386.07	3 070	109.73	
L62	88 443.07	3 070	138.97		R62	88 416.45	3 070	056.90	
L63	88 471.94	3 070	088.77		R63	88 649.10	3 069	654.58	
L64	88 532.71	3 069	983.07		R64	88 750.97	3 069	476.54	
L65	88 599.30	3 069	880.73		R65	88 932.98	3 069	158.47	
L66	88 629.68	3 069	827.89		R66	88 959.14	3 069	103.20	
L67	88 699.83	3 069	692.42		R67	89 046.14	3 068	961.66	
L68	88 822.61	3 069	478.88		R68	89 091.75	3 068	888.35	
L69	89 101.64	3 068	993.56		R69	89 138.80	3 068	820.14	
L70	89 146.35	3 068	921.79		R70	89 197.26	3 068	744.97	
L71	89 192.48	3 068	855.02		R71	89 255.92	3 068	677.22	
L72	89 251.35	3 068	782.53		R72	89 322.85	3 068	608.69	
L73	89 307.91	3 068	715.61		R73	89 392.99	3 068	548.31	
L74	89 374.11	3 068	649.05		R74	89 678.45	3 068	306.16	
L75	89 434.41	3 068	597.11		R75	89 721.79	3 068	263.00	
L76	90 304.37	3 067	859.20		R76	89 804.76	3 068	184.14	
L77	90 392.76	3 067	781.26		R77	89 864.40	3 068	148.43	
L78	90 447.16	3 067	729.35		R78	90 262.93	3 067	810.38	
L79	90 458.78	3 067	719.68		R79	90 350.38	3 067	733.24	
L80	91 064.67	3 067	072.72		R80	90 384.96	3 067	700.23	
L81	91 170.25	3 066	968.13		R81	90 398.44	3 067	689.54	
L82	91 196.13	3 066	931.30		R82	91 244.36	3 066	782.50	
L83	91 398.16	3 066	713.38		R83	91 495.25	3 066	446.52	
L84	91 723.47	3 066	210.14		R84	91 744.49	3 066	058.35	
L85	91 808.52	3 066	078.58		R85	92 255.90	3 065	268.32	
L86	92 329.66	3 065	272.37		R86	92 357.63	3 065	112.99	
L87	92 427.37	3 065	121.53		R87	92 414.35	3 065	013.16	
L88	92 481.78	3 065	021.77		R88	92 462.58	3 064	906.77	
L89	92 528.02	3 064	915.31		R89	92 503.90	3 064	781.42	
L90	92 566.23	3 064	797.93		R90	93 183.48	3 062	270.47	
L91	93 310.32	3 062	046.46		R91	93 286.85	3 061	888.20	
L92	93 359.53	3 061	875.54		R92	93 314.73	3 061	800.97	
L93	93 379.85	3 061	804.95		R93	93 365.40	3 061	675.58	
L94	93 423.15	3 061	703.17		R94	93 425.06	3 061	565.03	
L95	93 447.69	3 061	657.77		R95	95 036.21	3 058	880.11	
L96	93 480.19	3 061	597.28		R96	95 166.27	3 058	663.13	
L97	95 066.38	3 058	954.22		R97	95 673.64	3 057	818.08	
L98	95 107.79	3 058	885.11		R98	95 806.41	3 057	578.11	
L99	95 734.49	3 057	846.20		R99	95 813.83	3 057	564.70	
L100	95 925.14	3 057	567.14		R100	95 847.99	3 057	499.35	
L101	95 967.98	3 057	520.21		R101	95 884.93	3 057	428.68	
L102	96 020.81	3 057	488.88		R102	95 908.47	3 057	370.02	
					Vel Sheet 14 Van of 18 P1139/19				

PADRESERWE KOÖRDINATE / ROAD RESERVE CO-ORDINATES							
LINKERKANT/LEFT HAND SIDE				REGTERKANT/RIGHT HAND SIDE			
	Y	X	WG 33°		Y	X	
L103	96 126.01	3 057 445.64		R103	95 940.80	3 057 256.42	
L104	96 155.38	3 057 423.69		R104	95 803.33	3 057 174.88	
L105	96 175.41	3 057 403.94		R105	95 834.53	3 057 119.17	
L106	96 181.49	3 057 397.95		R106	95 874.94	3 057 052.13	
L107	96 212.48	3 057 346.31		R107	95 908.57	3 056 995.23	
L108	96 233.08	3 057 341.15		R108	96 050.78	3 057 083.49	
L109	96 281.08	3 057 359.14		R109	96 088.12	3 057 048.18	
L110	96 321.63	3 057 387.59		R110	96 139.66	3 056 992.92	
L111	96 329.20	3 057 395.53		R111	96 185.36	3 056 932.76	
L112	96 350.61	3 057 372.57		R112	96 344.72	3 056 699.49	
L113	96 340.04	3 057 361.68		R113	96 635.81	3 056 214.38	
L114	96 298.40	3 057 333.37		R114	97 290.96	3 055 122.25	
L115	96 260.10	3 057 300.51		R115	97 339.65	3 055 032.45	
L116	96 256.43	3 057 277.89		R116	97 386.29	3 054 923.83	
L117	96 283.71	3 057 232.44		R117	97 421.80	3 054 812.24	
L118	96 298.84	3 057 182.95		R118	97 589.65	3 053 978.34	
L119	96 289.56	3 057 050.23		R119	97 598.40	3 053 910.04	
L120	96 292.17	3 056 999.19					
L121	96 306.92	3 056 950.26					
L122	96 383.06	3 056 795.44					
L123	96 479.09	3 056 619.90					
L124	96 527.74	3 056 533.04					
L125	96 649.97	3 056 315.20					
L126	96 707.00	3 056 220.32					
L127	97 398.62	3 055 059.84					
L128	97 445.94	3 054 945.74					
L129	97 482.93	3 054 827.82					
L130	97 498.95	3 054 758.07					
L131	97 652.48	3 053 990.24					
L132	97 677.00	3 053 897.23					
WG 31°							
L133	-99 743.53	3 053 691.87		R120	-99 824.00	3 053 713.03	
L134	-99 735.70	3 053 622.46		R121	-99 802.99	3 053 632.89	
L135	-99 521.28	3 052 461.78		R122	-99 596.63	3 052 510.23	
L136	-99 493.59	3 052 364.11		R123	-99 568.42	3 052 390.26	
L137	-99 450.61	3 052 251.54		R124	-99 527.30	3 052 270.00	
L138	-99 379.10	3 052 115.17		R125	-99 472.63	3 052 151.11	
L139	-99 199.16	3 051 849.05		R126	-99 411.49	3 052 046.86	
L140	-98 455.75	3 050 765.83		R127	-98 486.28	3 050 698.15	
L141	-97 996.05	3 050 096.02		R128	-98 063.45	3 050 081.77	
L142	-96 900.62	3 048 499.90		R129	-96 945.32	3 048 451.79	
L143	-96 760.61	3 048 325.49		R130	-96 781.90	3 048 199.87	
L144	-96 644.50	3 048 200.64		R131	-96 748.79	3 048 053.82	
L145	-96 507.61	3 048 274.09		R132	-96 727.47	3 047 933.83	
L146	-96 447.53	3 048 216.68		R133	-96 765.36	3 047 937.96	
L147	-96 378.03	3 048 113.36		R134	-96 850.53	3 048 019.31	
L148	-96 471.84	3 047 983.06		R135	-96 795.45	3 047 767.39	
L149	-96 412.16	3 047 792.82		R136	-96 614.24	3 047 793.60	
L150	-96 340.62	3 047 673.66		R137	-96 549.23	3 047 802.68	
L151	-96 269.35	3 047 549.14		R138	-96 479.76	3 047 736.81	
				Vel Sheet	15	Van of	18
				P1139/19			

PADRESERVE KOÖRDINATE / ROAD RESERVE CO-ORDINATES									
LINKERKANT/LEFT HAND SIDE					REGTERKANT/RIGHT HAND SIDE				
	Y		X	WG 31°		Y		X	
L152	-95 292.41	3	045 880.54		R139	-96 382.55	3	047 595.95	
L153	-93 816.33	3	043 359.36		R140	-96 367.16	3	047 574.23	
L154	-93 750.47	3	043 246.70		R141	-96 308.98	3	047 488.67	
L155	-93 707.17	3	043 182.59		R142	-95 386.37	3	045 914.27	
L156	-93 663.73	3	043 121.01		R143	-95 354.81	3	045 860.42	
L157	-93 617.51	3	043 024.07		R144	-93 883.54	3	043 347.72	
L158	-93 599.99	3	043 003.13		R145	-93 790.06	3	043 188.10	
L159	-93 551.76	3	042 904.08		R146	-93 742.28	3	043 091.63	
L160	-93 489.44	3	042 801.18		R147	-93 696.58	3	043 018.31	
L161	-92 500.58	3	041 112.93		R148	-93 635.92	3	042 925.15	
L162	-92 373.20	3	040 931.54		R149	-93 584.81	3	042 837.86	
L163	-92 304.63	3	040 853.32		R150	-92 634.88	3	041 215.74	
L164	-92 195.16	3	040 769.28		R151	-92 395.65	3	040 786.27	
L165	-92 124.70	3	040 685.81		R152	-92 369.37	3	040 730.96	
L166	-92 006.90	3	040 717.33		R153	-92 492.37	3	040 627.79	
L167	-91 936.82	3	040 552.69		R154	-92 544.10	3	040 584.39	
L168	-92 031.82	3	040 467.33		R155	-92 466.70	3	040 492.00	
L169	-91 989.94	3	040 403.67		R156	-92 284.37	3	040 525.92	
L170	-91 906.79	3	040 343.92		R157	-92 204.02	3	040 462.80	
L171	-91 903.95	3	040 335.80		R158	-92 153.70	3	040 426.66	
L172	-91 886.60	3	040 316.49		R159	-92 096.69	3	040 379.28	
L173	-91 850.80	3	040 220.99		R160	-92 058.96	3	040 346.23	
L174	-91 318.58	3	039 580.62		R161	-92 029.52	3	040 315.95	
L175	-90 822.29	3	038 982.52		R162	-91 996.76	3	040 288.85	
L176	-90 775.27	3	038 928.16		R163	-91 911.88	3	040 233.23	
L177	-90 721.27	3	038 877.33		R164	-91 336.30	3	039 542.23	
L178	-90 665.35	3	038 830.32		R165	-90 833.55	3	038 936.18	
L179	-90 606.67	3	038 787.04		R166	-90 752.46	3	038 852.41	
L180	-90 480.56	3	038 718.23		R167	-90 637.33	3	038 762.40	
L181	-90 119.64	3	038 571.22		R168	-90 575.86	3	038 724.76	
L182	-90 088.28	3	038 557.09		R169	-90 510.13	3	038 690.62	
L183	-89 187.56	3	038 189.81		R170	-90 140.31	3	038 537.30	
L184	-89 175.33	3	038 184.48		R171	-89 204.80	3	038 155.27	
L185	-89 100.39	3	038 154.00		R172	-89 179.18	3	038 144.72	
L186	-89 076.12	3	038 144.02		R173	-89 096.22	3	038 111.05	
L187	-88 919.78	3	038 082.21		R174	-89 077.46	3	038 103.36	
L188	-88 753.35	3	038 010.96		R175	-88 793.54	3	037 987.90	
L189	-88 619.78	3	037 951.72		R176	-88 659.79	3	037 928.93	
L190	-88 555.87	3	037 916.02		R177	-88 595.34	3	037 895.20	
L191	-88 494.70	3	037 876.06		R178	-88 493.13	3	037 829.35	
L192	-88 201.37	3	037 660.92		R179	-88 211.83	3	037 619.45	
L193	-88 037.29	3	037 540.34		R180	-87 867.90	3	037 362.66	
L194	-87 886.96	3	037 423.35		R181	-87 780.71	3	037 264.01	
L195	-87 827.01	3	037 369.77		R182	-87 737.17	3	037 205.10	
L196	-87 779.81	3	037 320.79		R183	-87 697.18	3	037 147.30	
L197	-87 712.43	3	037 236.55		R184	-87 633.49	3	037 024.79	
L198	-87 673.60	3	037 178.31		R185	-87 432.07	3	036 632.75	
L199	-87 643.23	3	037 126.82		R186	-87 416.34	3	036 609.76	
L200	-87 579.68	3	037 003.40		R187	-87 405.13	3	036 574.71	
L201	-87 456.90	3	036 767.77		R188	-87 387.57	3	036 562.43	
L202	-87 402.37	3	036 663.27		R189	-87 310.90	3	036 404.09	
					Vel 16 Van of 18 Sheet P1139/19				

PADRESERVE KOÖRDINATE / ROAD RESERVE CO-ORDINATES									
LINKERKANT/LEFT HAND SIDE					REGTERKANT/RIGHT HAND SIDE				
	Y		X	WG 31°		Y		X	
L203	-87 360.04	3	036	582.12	R190	-87 260.81	3	036	314.70
L204	-87 344.54	3	036	552.03	R191	-87 196.41	3	036	245.02
L205	-87 301.92	3	036	469.75	R192	-87 085.47	3	036	155.54
L206	-87 254.09	3	036	392.24	R193	-87 060.36	3	036	137.29
L207	-87 214.23	3	036	341.08	R194	-86 570.03	3	035	781.81
L208	-87 166.10	3	036	285.92	R195	-86 544.83	3	035	763.36
L209	-87 119.12	3	036	233.29	R196	-86 215.92	3	035	525.28
L210	-87 037.35	3	036	171.68	R197	-86 055.72	3	035	427.81
L211	-87 004.49	3	036	145.76	R198	-85 986.26	3	035	395.50
L212	-86 547.92	3	035	812.16	R199	-85 957.54	3	035	382.82
L213	-86 522.60	3	035	794.09	R200	-85 831.84	3	035	329.51
L214	-86 386.11	3	035	695.42	R201	-85 730.57	3	035	280.17
L215	-86 192.45	3	035	554.34	R202	-85 671.75	3	035	258.25
L216	-86 129.05	3	035	512.41	R203	-85 530.90	3	035	185.98
L217	-86 064.53	3	035	475.38	R204	-85 468.23	3	035	142.32
L218	-86 000.28	3	035	443.19	R205	-85 412.64	3	035	092.74
L219	-85 969.92	3	035	429.44	R206	-85 379.54	3	035	024.81
L220	-85 942.54	3	035	417.91	R207	-85 328.68	3	034	893.24
L221	-85 816.74	3	035	364.16	R208	-85 295.51	3	034	798.17
L222	-85 677.26	3	035	301.49	R209	-85 243.82	3	034	675.35
L223	-85 560.12	3	035	268.13	R210	-85 212.41	3	034	599.21
L224	-85 499.67	3	035	239.49	R211	-85 182.41	3	034	517.66
L225	-85 321.54	3	035	065.38	R212	-85 169.89	3	034	458.16
L226	-85 277.31	3	034	967.87	R213	-85 168.53	3	034	398.21
L227	-85 269.24	3	034	901.78	R214	-85 171.74	3	034	290.05
L228	-85 245.50	3	034	857.57	R215	-85 168.24	3	034	209.64
L229	-85 228.07	3	034	807.13	R216	-85 149.24	3	034	151.23
L230	-85 185.74	3	034	726.81	R217	-85 078.44	3	033	976.14
L231	-85 168.73	3	034	644.26	R218	-85 030.02	3	033	879.42
L232	-85 129.63	3	034	561.89	R219	-84 982.74	3	033	780.43
L233	-85 105.07	3	034	460.69	R220	-84 936.33	3	033	712.21
L234	-85 113.13	3	034	361.47	R221	-84 915.81	3	033	684.99
L235	-85 078.23	3	034	257.89	R222	-84 873.37	3	033	644.88
L236	-85 082.58	3	034	205.25	R223	-84 807.57	3	033	592.62
L237	-85 053.94	3	034	050.05	R224	-84 720.41	3	033	570.52
L238	-84 948.57	3	033	820.02	R225	-84 675.41	3	033	551.05
L239	-84 892.42	3	033	733.38	R226	-84 608.52	3	033	534.41
L240	-84 855.11	3	033	683.44	R227	-84 437.45	3	033	474.15
L241	-84 752.69	3	033	615.97	R228	-84 355.71	3	033	420.34
L242	-84 431.82	3	033	510.21	R229	-84 298.29	3	033	371.52
L243	-84 282.07	3	033	415.19	R230	-84 218.24	3	033	279.90
L244	-84 182.39	3	033	309.77	R231	-84 147.93	3	033	182.59
L245	-84 037.21	3	033	096.59	R232	-84 083.28	3	033	089.84
L246	-84 001.94	3	033	050.30	R233	-84 026.67	3	033	017.92
L247	-83 908.04	3	032	882.29	R234	-83 974.39	3	032	931.99
L248	-83 871.18	3	032	746.76	R235	-83 950.40	3	032	881.75
L249	-83 865.46	3	032	687.92	R236	-83 937.80	3	032	848.14
L250	-83 862.17	3	032	525.54	R237	-83 918.57	3	032	782.40
L251	-83 826.87	3	032	250.98	R238	-83 906.73	3	032	710.31
L252	-83 802.77	3	032	198.69	R239	-83 901.65	3	032	650.14
L253	-83 770.89	3	032	133.65	R240	-83 912.35	3	032	556.53
					Vel 17 Van of 18 P1139/19				
					Sheet				

PADRESERVE KOÖRDINATE / ROAD RESERVE CO-ORDINATES									
LINKERKANT/LEFT HAND SIDE					REGTERKANT/RIGHT HAND SIDE				
	Y		X	WG 31°		Y		X	
L254	-83 733.42	3	032	088.66	R241	-83 902.49	3	032	444.24
L255	-83 679.16	3	032	040.28	R242	-83 901.33	3	032	359.77
L256	-83 618.03	3	032	002.27	R243	-83 884.20	3	032	275.71
L257	-83 552.38	3	031	968.22	R244	-83 850.11	3	032	193.45
L258	-83 408.21	3	031	910.82	R245	-83 810.82	3	032	126.17
L259	-83 198.38	3	031	826.96	R246	-83 801.46	3	032	110.26
L260	-83 053.67	3	031	790.72	R247	-83 761.95	3	032	062.10
L261	-82 997.23	3	031	778.17	R248	-83 703.40	3	031	996.92
L262	-82 947.77	3	031	777.25	R249	-83 642.44	3	031	951.63
L263	-82 936.71	3	031	801.88	R250	-83 504.25	3	031	910.29
L264	-82 726.06	3	031	800.97	R251	-83 486.68	3	031	903.77
L265	-82 726.01	3	031	776.58	R252	-83 413.85	3	031	874.74
L266	-82 615.87	3	031	776.45	R253	-83 125.36	3	031	758.36
L267	-82 590.89	3	031	775.85	R254	-83 000.98	3	031	741.70
L268	-82 469.76	3	031	774.34	R255	-82 964.01	3	031	741.08
L269	-82 344.39	3	031	777.62	R256	-82 975.15	3	031	716.28
L270	-82 288.11	3	031	785.22	R257	-82 725.70	3	031	714.19
L271	-82 207.16	3	031	776.23	R258	-82 726.65	3	031	739.37
L272	-82 129.38	3	031	776.60	R259	-82 587.46	3	031	738.67
L273	-82 067.49	3	031	771.16	R260	-82 207.85	3	031	740.22
L274	-82 006.46	3	031	753.02	R261	-82 131.46	3	031	739.55
L275	-81 948.71	3	031	727.03	R262	-82 074.49	3	031	733.81
L276	-81 936.21	3	031	719.13	R263	-82 019.03	3	031	719.02
					R264	-81 973.92	3	031	698.63