

DEPARTMENT OF TRANSPORT

NO. 824

9 September 2021

**THE SOUTH AFRICAN NATIONAL ROADS
AGENCY SOC LIMITED**


Registration No: 1998/009584/30

DECLARATION AMENDMENT OF NATIONAL ROAD N2 SECTION 11

AMENDMENT OF DECLARATION No.'s 236 OF 1972, 43 OF 1972 AND 54 OF 1987.

By virtue of section 40(1)(b) of The South African National Roads Agency Limited and National Roads Act 1998 (Act No. 7 of 1998), I hereby amend **(I)** Declaration No. 236 of 1972, a part of the Schedule, being the descriptive declaration of the route from Witteklip up to Colchester, **(II)** Declaration No. 43 of 1972 in its entirety, **(III)** Declaration No. 54 of 1987, a part of the Schedule, being the descriptive declaration of the route from Colchester up to Vetmaakvlakte, by substituting all sheets of their respective Plans with the accompanying sheets 1 to 48 of Plan No. P1103/18.

(National Road N2 Section 11: Witteklip – Vetmaakvlakte)

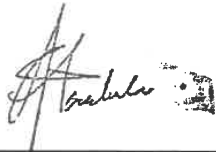

MINISTER OF TRANSPORT

DEPARTEMENT VAN VERVOER

NO. 824

9 September 2021

**DIE SUID-AFRIKAANSE NASIONALE
PADAGENTSKAP MSB BEPERK**


Registrasie No: 1998/009584/30

VERKLARING WYSIGING VAN NASIONALE PAD N2 SEKSIE 11

WYSIGING VAN VERKLARING No.'s 236 VAN 1972, 43 VAN 1972 EN 54 VAN 1987.

Kragtens Artikel 40(1)(b) van die Suid Afrikaanse Nasionale Padagentskap Beperk en Nasionale Paaie Wet 1998 (Wet No.7 van 1998), wysig ek hiermee (I) Verklaring No. 236 of 1972, 'n gedeelte van die Skedule, synde die gedeelte van die beskrywende verklaring van die pad vanaf Witteklip tot by Colchester, (II) Verklaring No. 43 van 1972 in sy geheel, (III) Verklaring No. 54 of 1987, 'n gedeelte van die Skedule, synde die gedeelte van die beskrywende verklaring van die pad vanaf Colchester tot by Vetmaakvlakte, deur alle velle van hulle respektiewelike Planne te vervang met meegaande velle 1 tot 48 van Plan No. P1103/18.

(Nasionale Pad N2 Seksie 11: Witteklip – Vetmaakvlakte)**MINISTER VAN VERVOER**

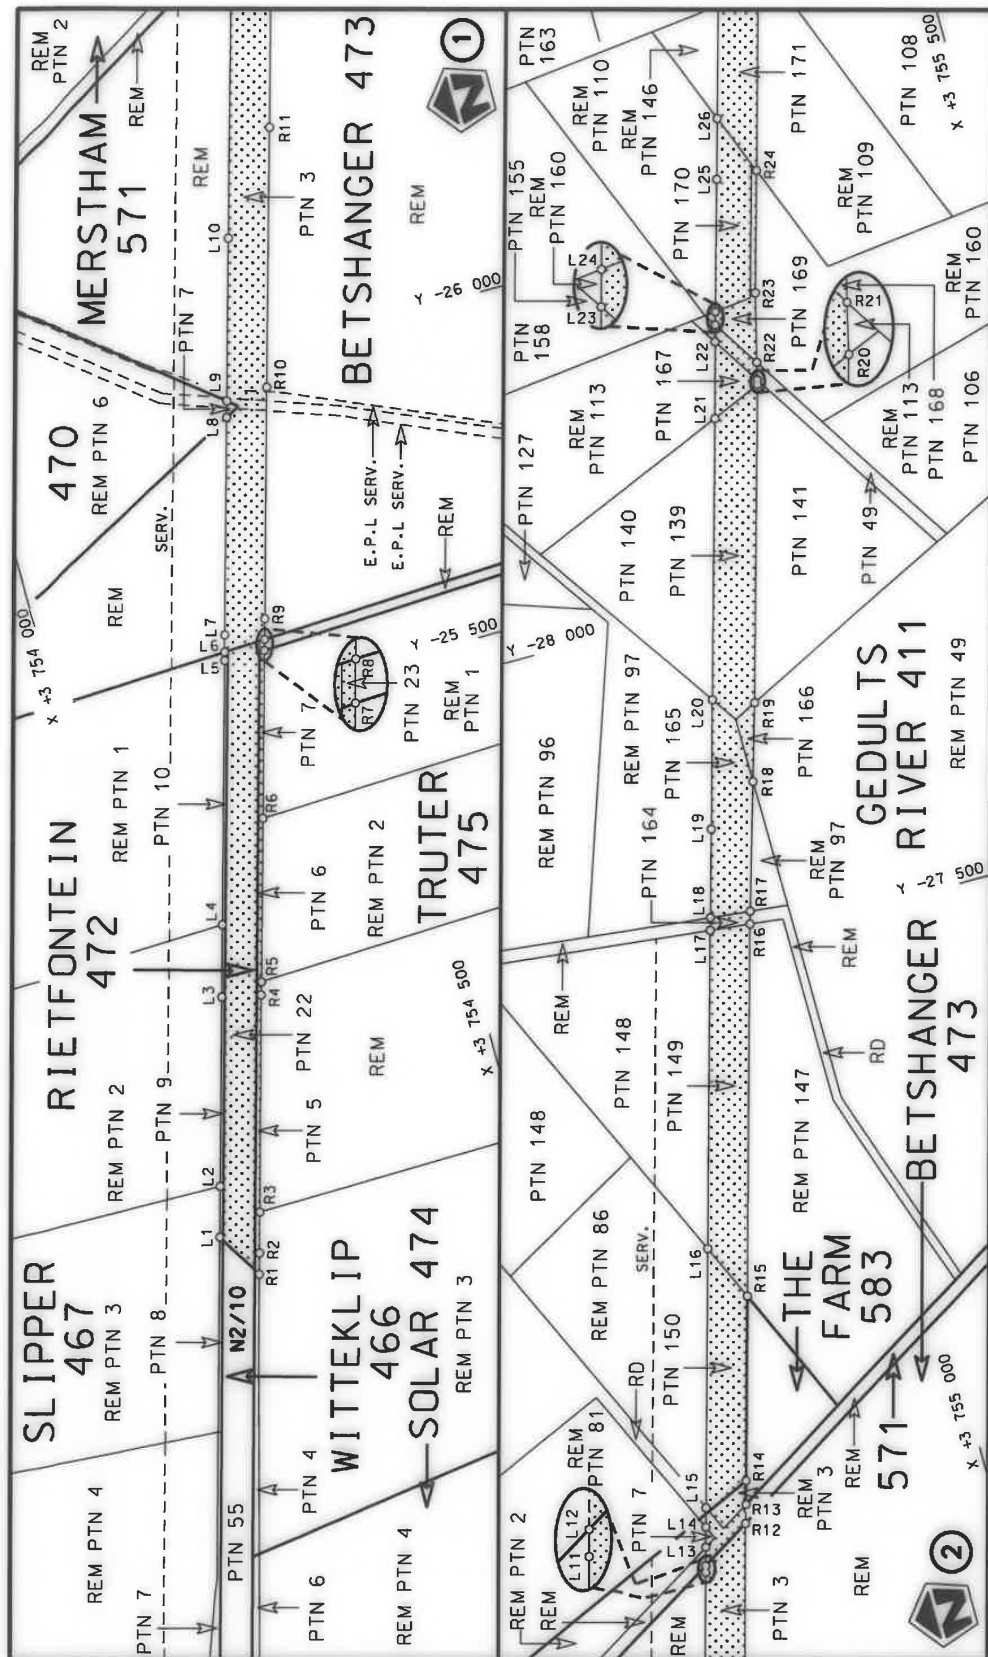

Die Suid Afrikaanse Nasionale Padagentskap MSB Bpk
The South African National Roads Agency SOC Ltd

Die figuur getoon
The figure shown




stel die padreserwe voor van 'n gedeelte
represents the road reserve of a portion
van Nasionale Roete N2
of National Route


11

Seksie
Section


Vel
Sheet 1 of 48
Plan P1103/18

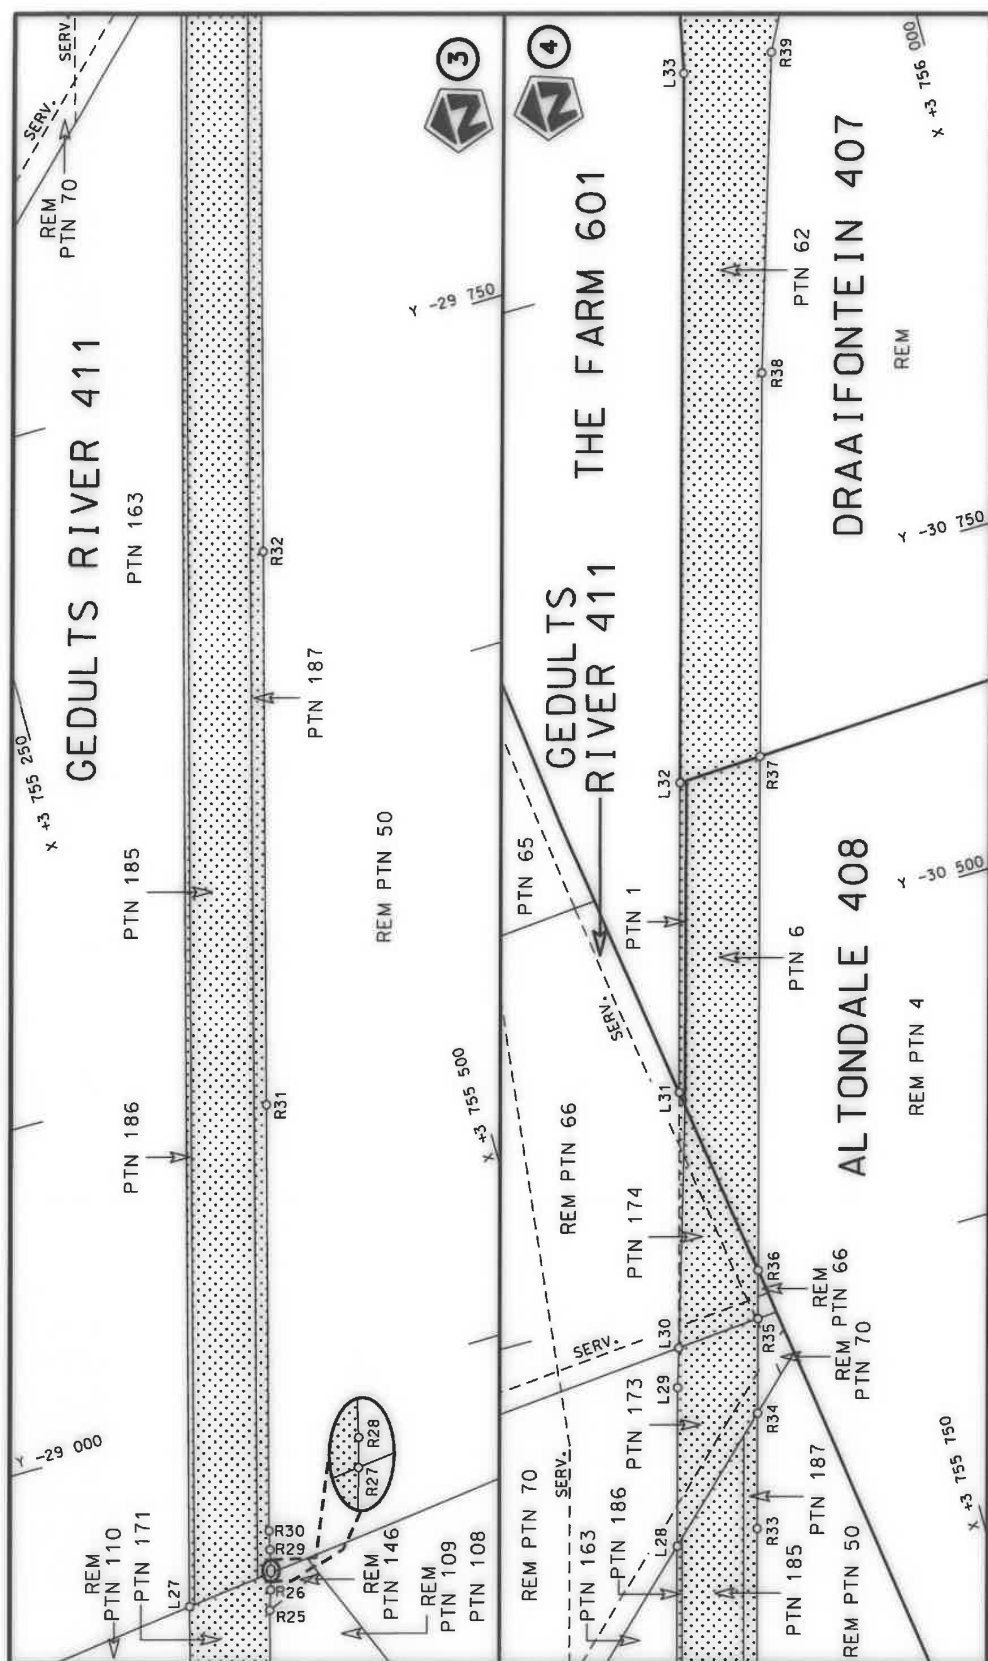


Die Suid Afrikaanse Nasionale Podogentskap MSB Bpk	Die figuur getoon		stel die padreserwe voor van 'n gedeelte represents the road reserve of a portion van Nasionale Roete N2 of National Route	11	Val Sheet 2 of 48
The South African National Roads Agency SOC Ltd	The figure shown				Plan P1103/18

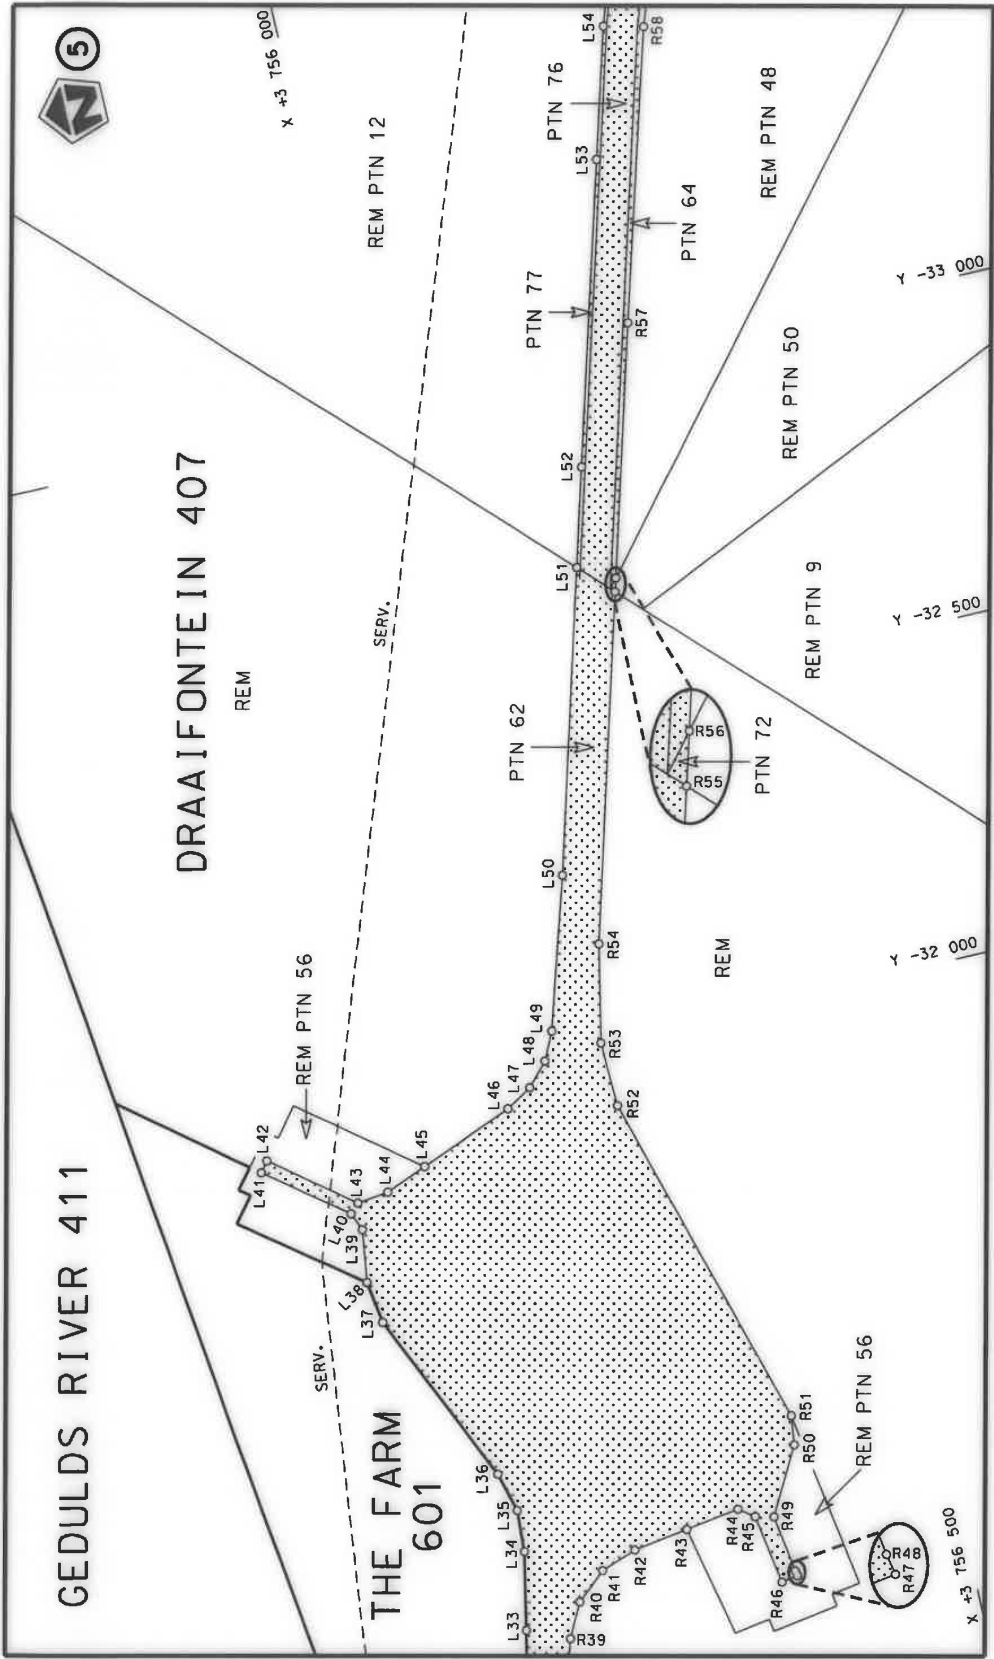


Die Suid Afrikaanse Nasionale Padagentskap MSB Bpk The South African National Roads Agency SOC Ltd	Die figuur getoon The figure shown		steldie padreserwe voor van 'n gedeelte represents the road reserve of a portion van Nasionale Roete N2 of National Route	11	Vel Sheet 3 of 48
					Plan P1103/18

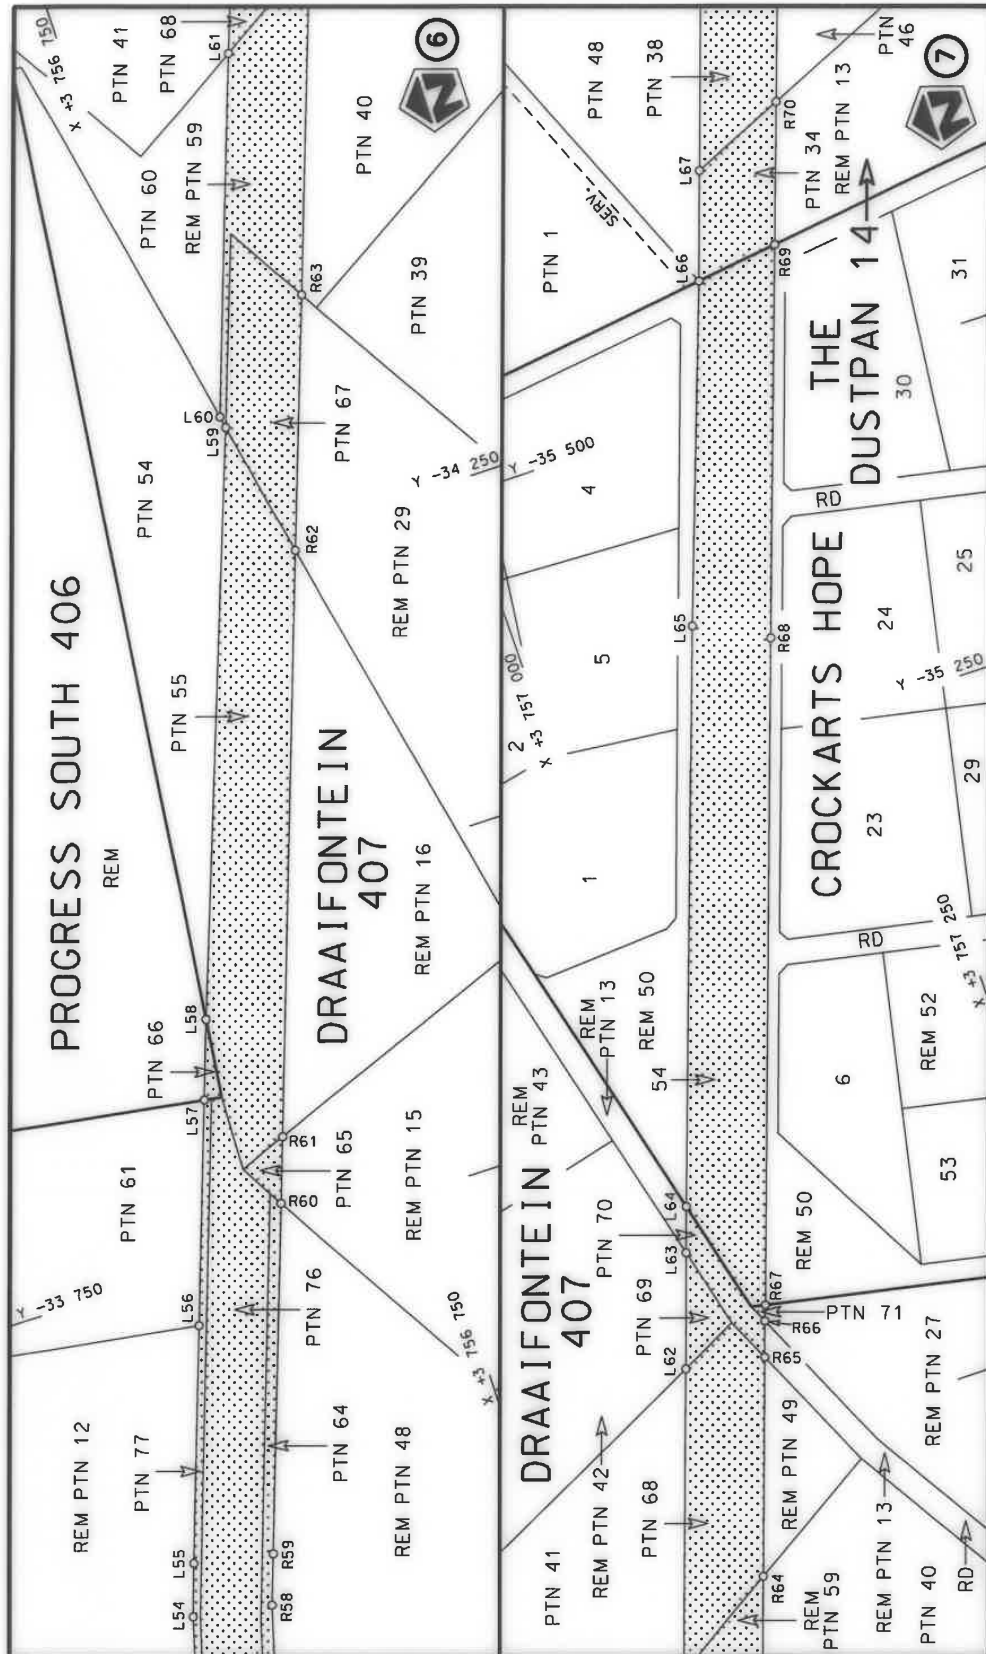


Die Suid Afrikaanse Nasionale Padagentskap MSB Bpk The South African National Roads Agency SOC Ltd	Die figuur getoon The figure shown	steldie padreserwe voor van 'n gedeelte represents the road reserve of a portion van Nasionale Roete N2 of National Route	Vel Sheet 4 of 48 Plan P1103/18
---	---------------------------------------	--	---------------------------------------

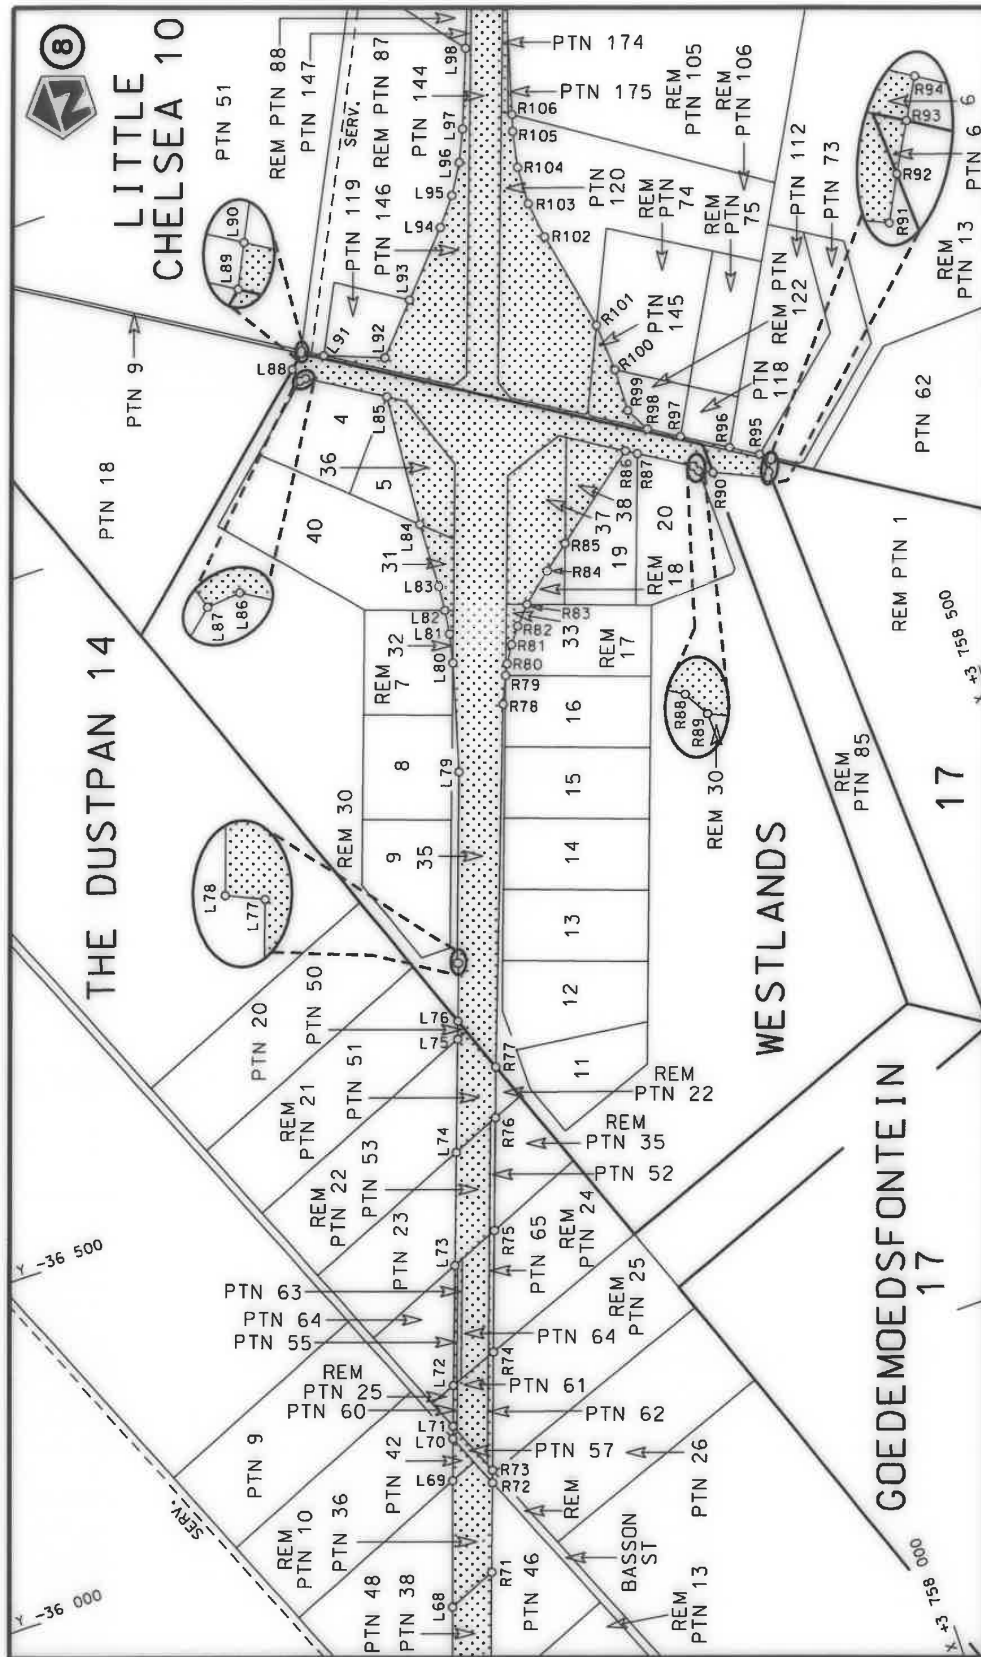


Die Suid Afrikaanse Nasionale Podagentskap MSB Bpk The South African National Roads Agency SOC Ltd	Die figuur getoon The figure shown		stel die padreserwe voor van 'n gedeelte represents the road reserve of a portion van Nasionale Roete N2 of National Route	Vel Sheet 5 of 48 Plan P1103/18
---	---------------------------------------	---	---	---------------------------------------

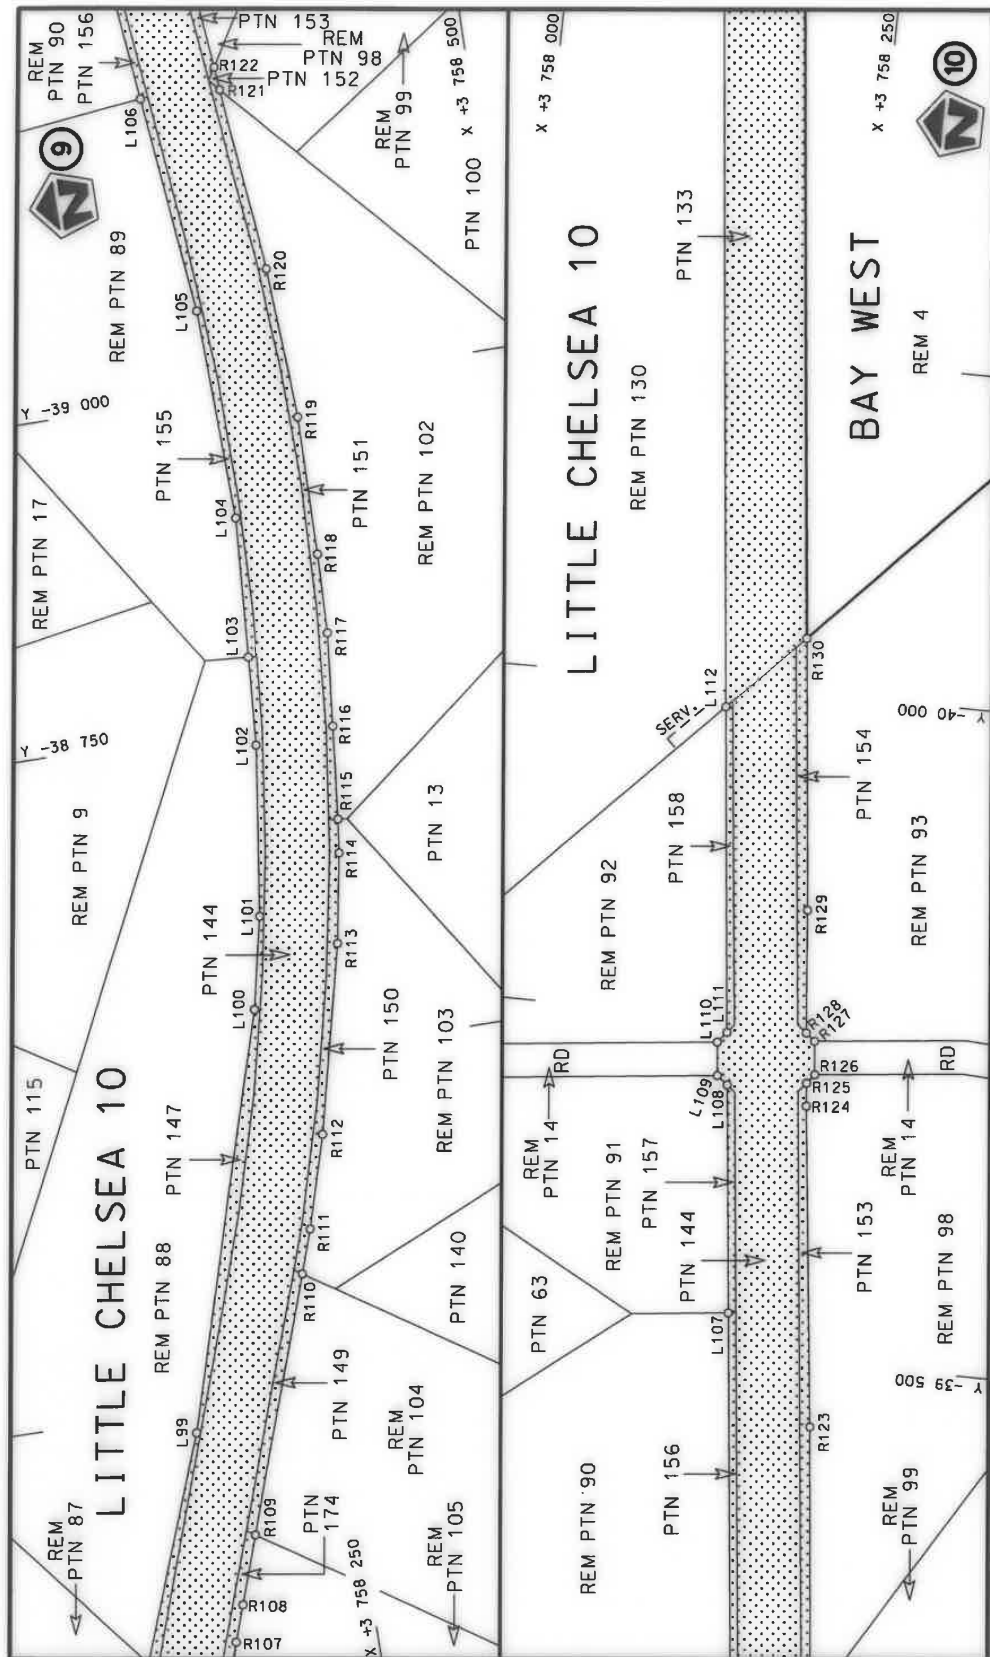


Die Suid Afrikaanse Nasionale Padogentskap MSB Bpk The South African National Roads Agency SOC Ltd	Die figuur getoon The figure shown	steldie padreserwe voor van 'n gedeelte represents the road reserve of a portion van Nasionale Roete N2 of National Route	11 Sektie Section	6 van of	48 Sheet of	P1103/18 Plan
---	---------------------------------------	--	-------------------------	----------------	-------------------	------------------

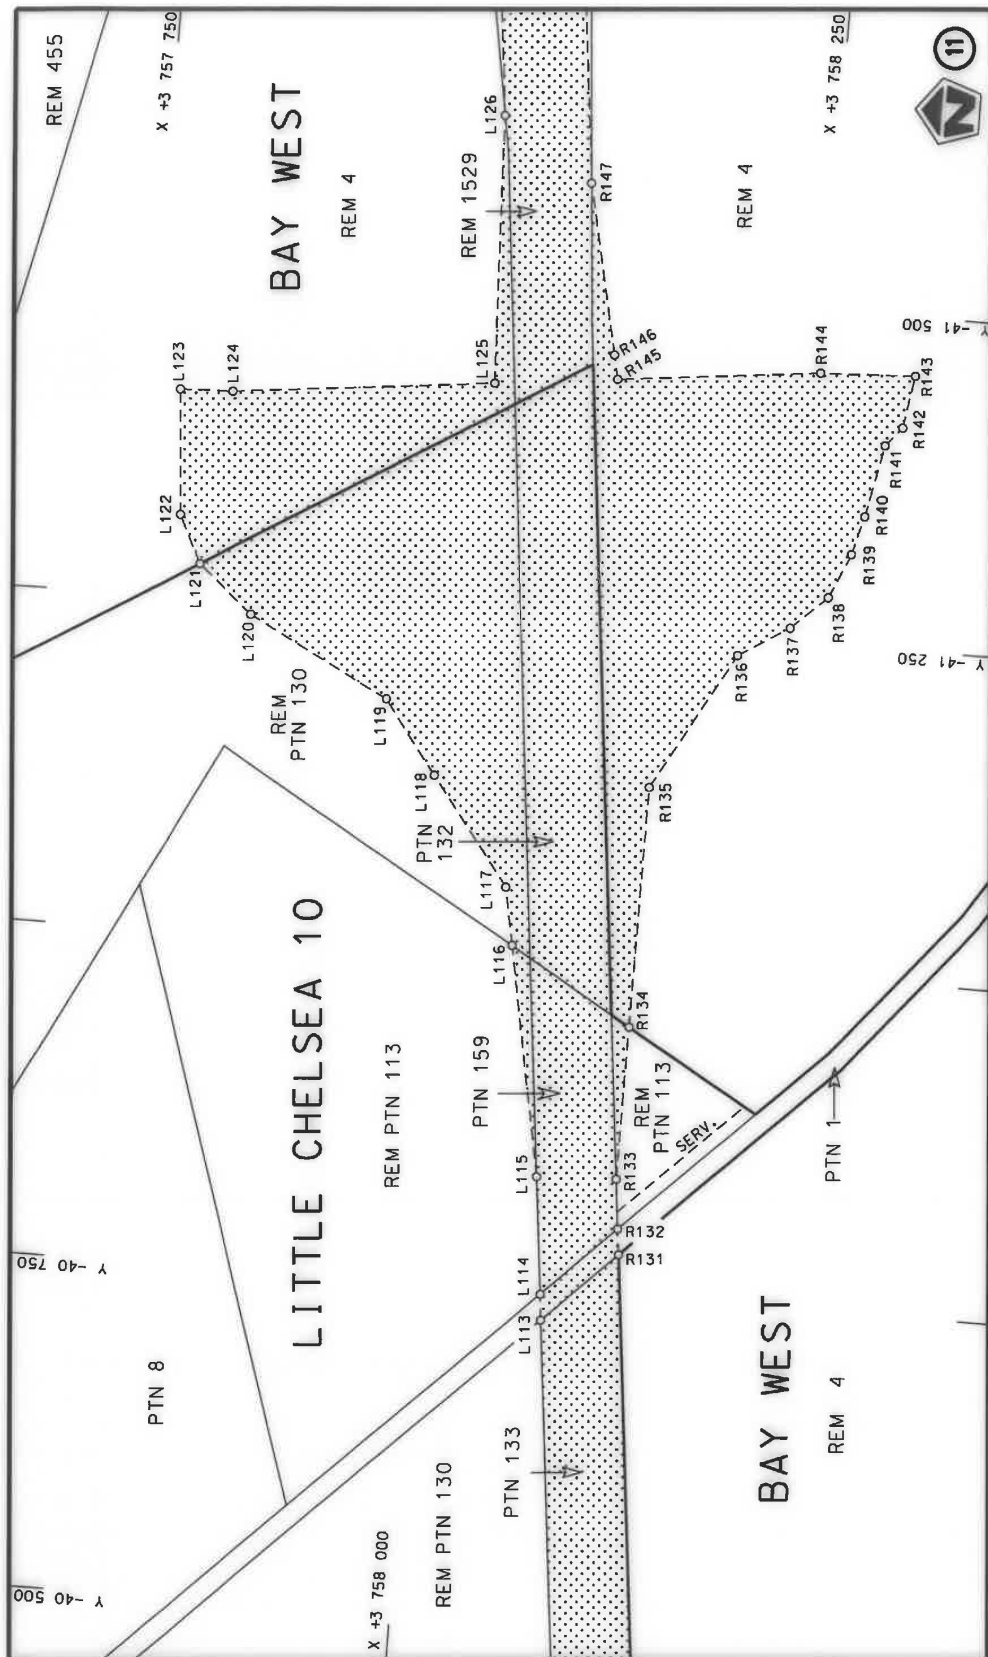

Die Suid Afrikaanse Nasionale Padagentskap MSB Bpk	Die figuur getoon		steldie padreserwe voor van 'n gedeelte represents the road reserve of a portion van Nasionale Roete N2 of National Route	11	Vel Sheet 7 of 48
The South African National Roads Agency SOC Ltd	The figure shown				Plan P1103/18

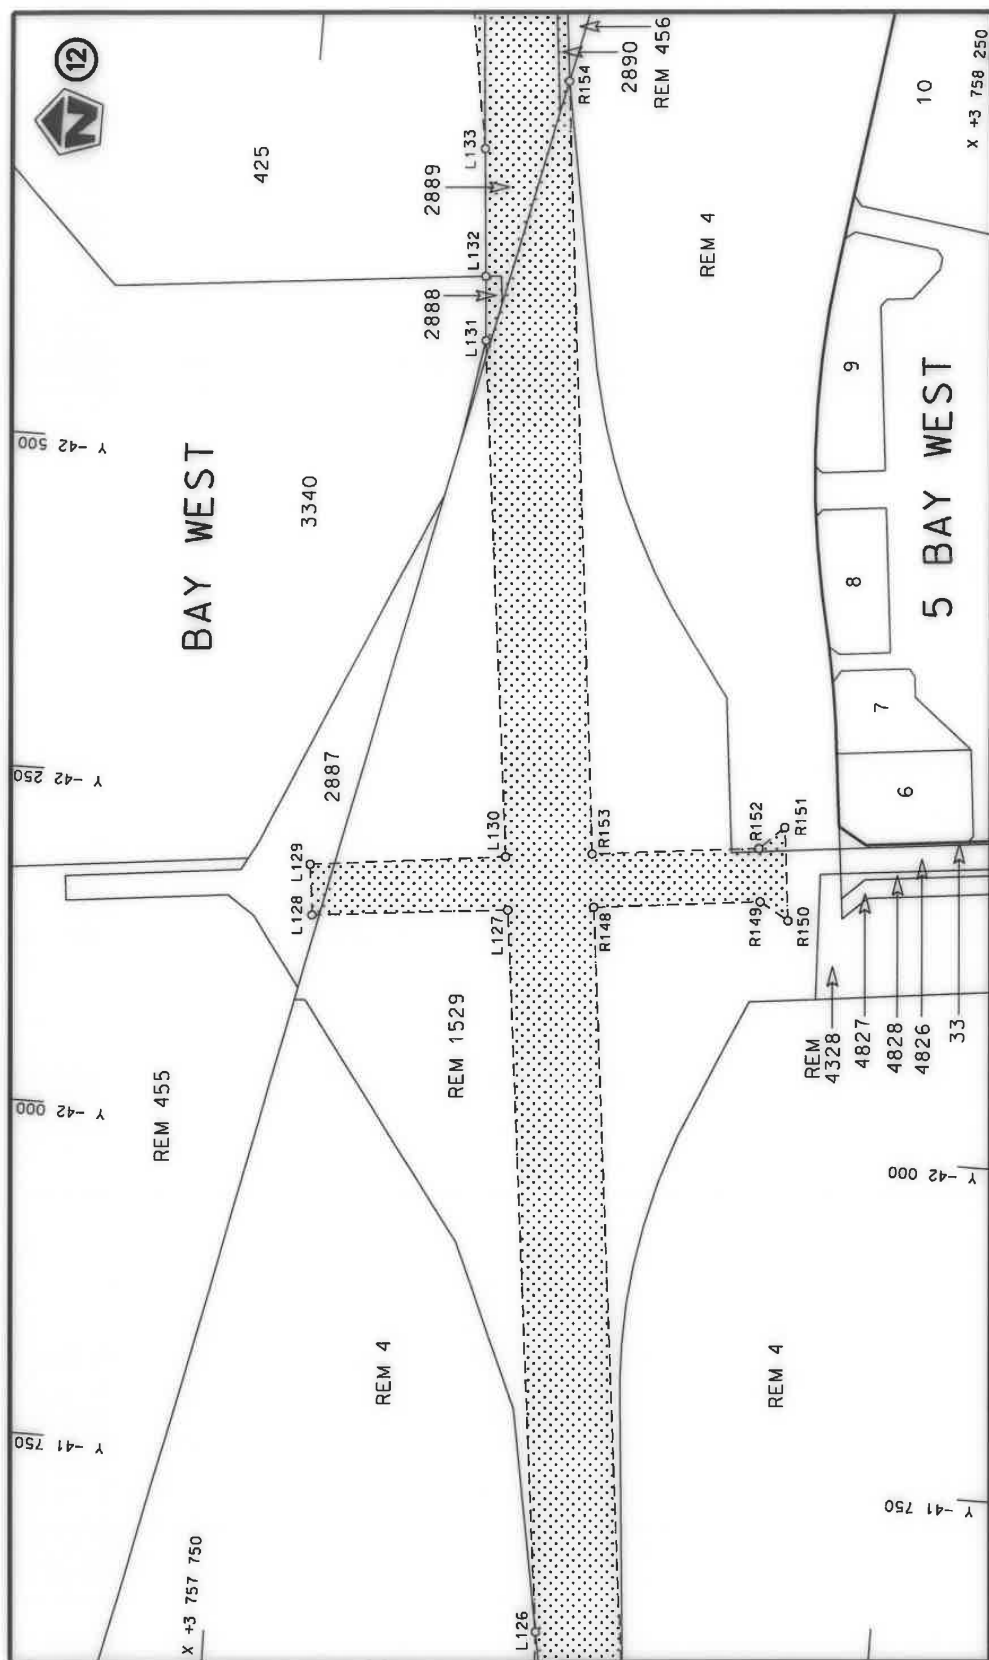

Die Suid Afrikaanse Nasionale Podagentenskap MSB Bpk	Die figuur getoon		steldie padreserwe voor van 'n gedeelte represents the road reserve of a portion van Nasionale Roete N2 of National Route	11	Vel Sheet 8 of 48
The South African National Roads Agency SOC Ltd	The figure shown				Plan P1103/18

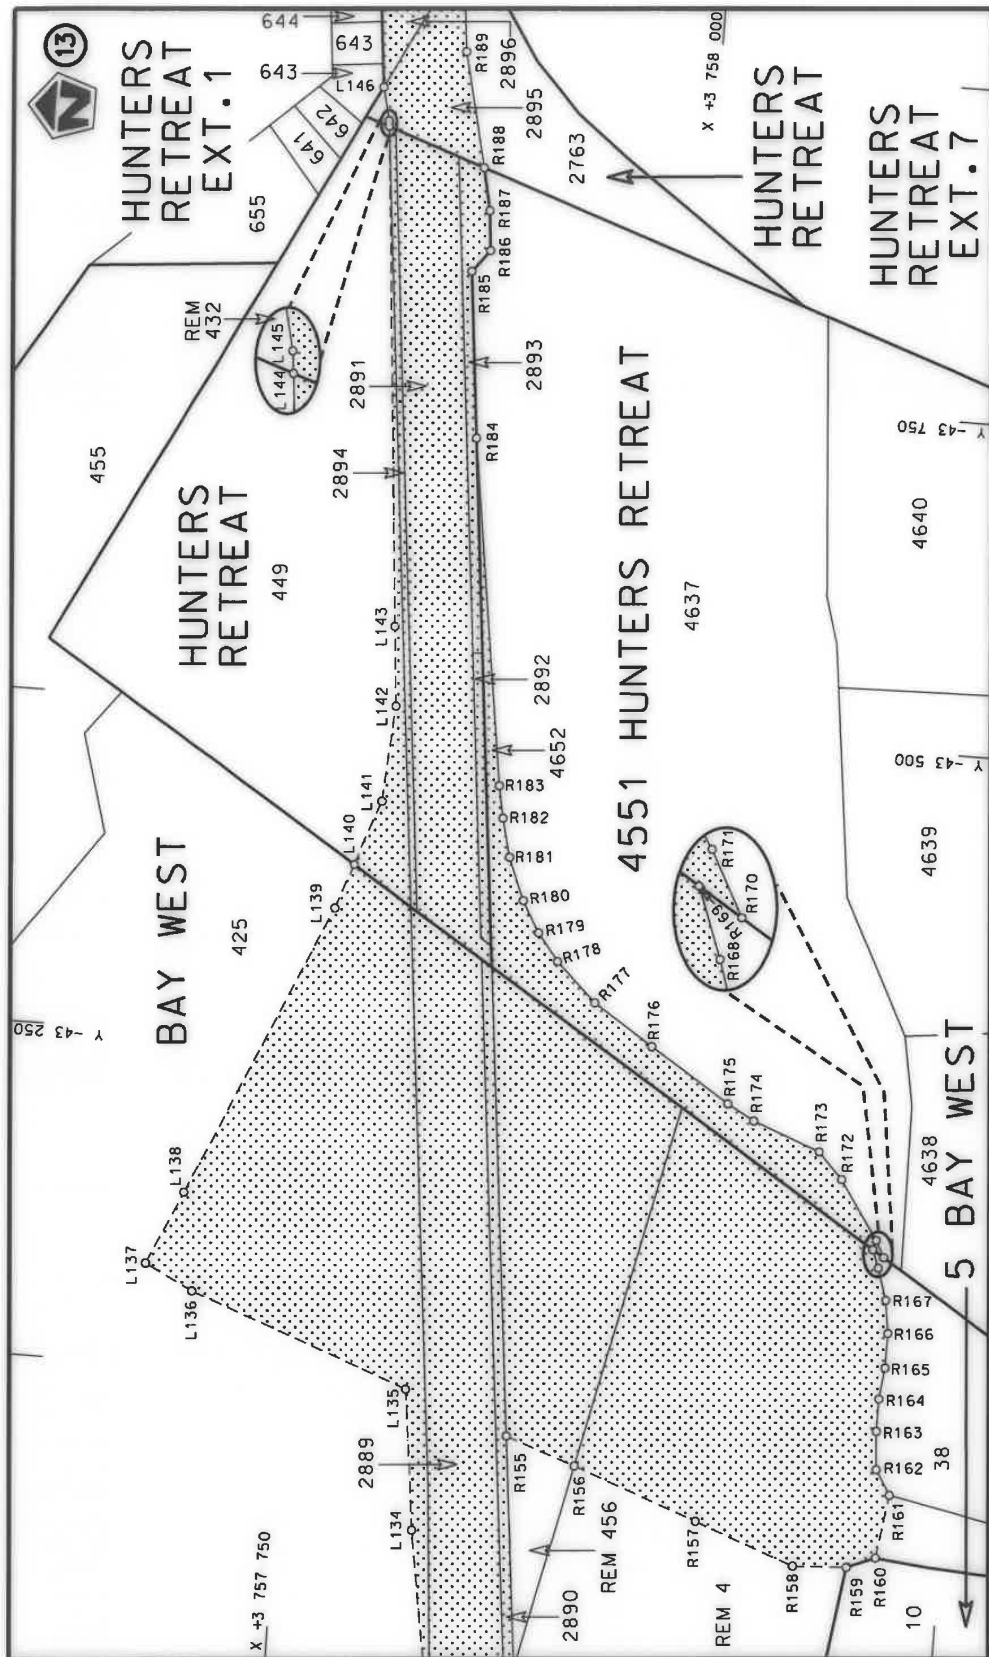

Vel
Sheet 9 of 48
Plan P1103/18


11
Seksie
Section

stel die padreserwe voor van 'n gedeelte
represents the road reserve of a portion
van Nasionale Roete N2
of National Route




Die figuur getoon
The figure shown

Die Suid Afrikaanse Nasionale Padagentskap MSB Bpk
The South African National Roads Agency SOC Ltd

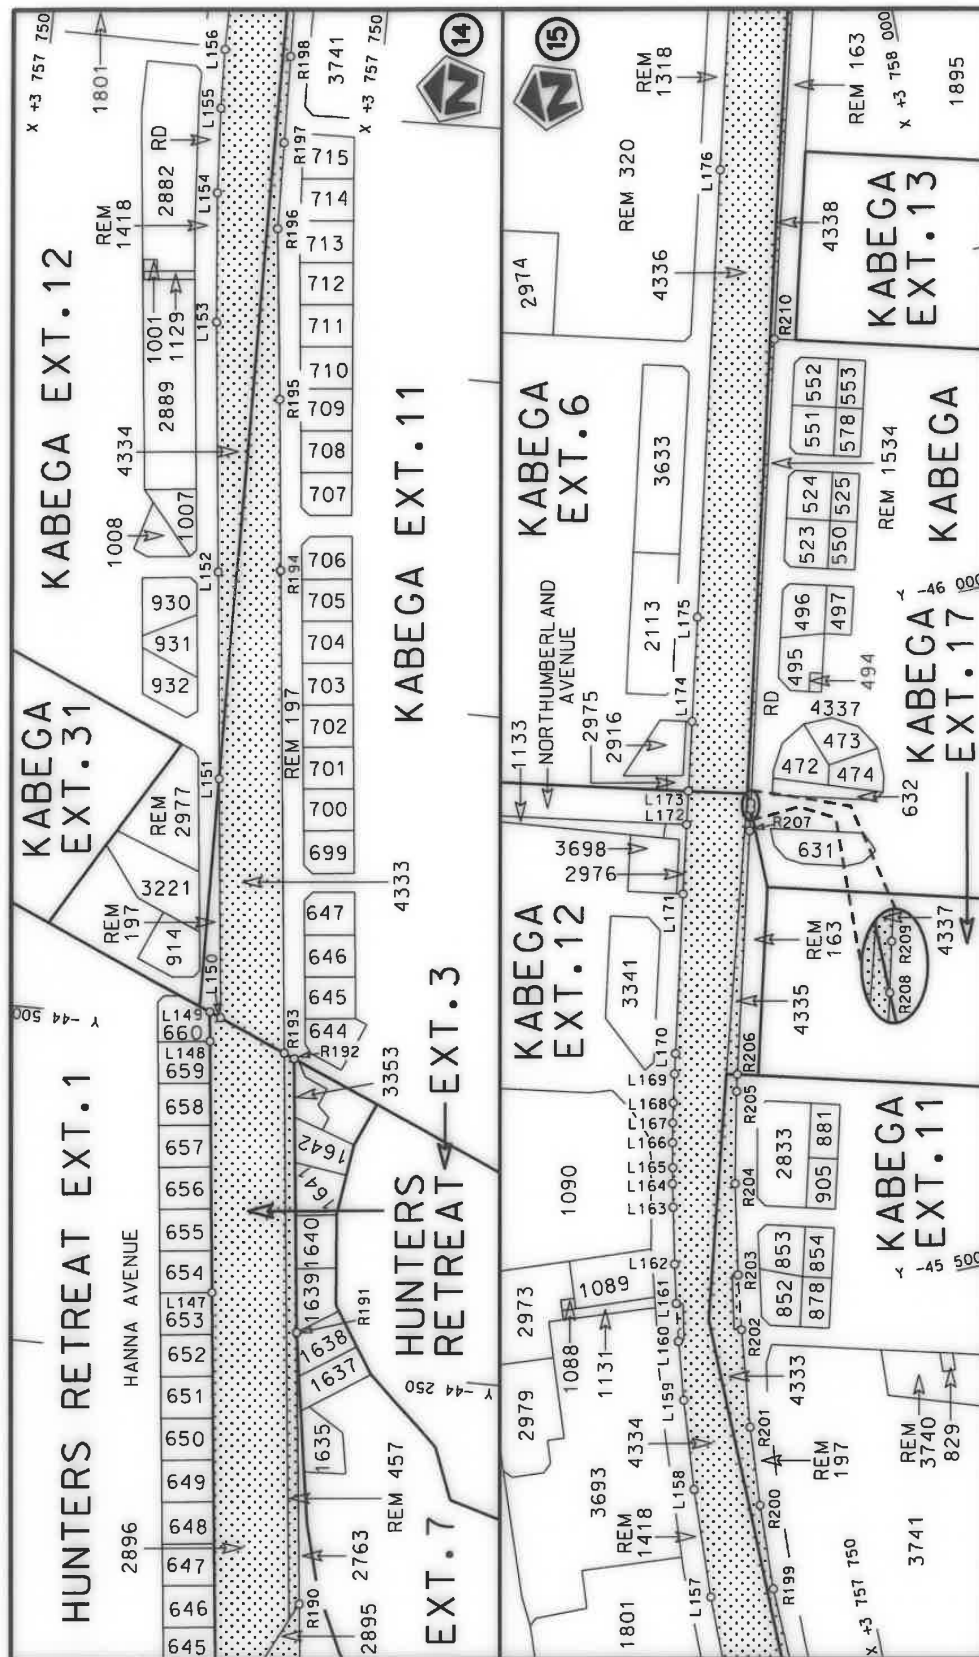


Die Suid Afrikaanse Nasionale Padagentskap MSB Bpk The South African National Roads Agency SOC Ltd	Die figuur getoon The figure shown	stelsel padreserwe voor van 'n gedeelte represents the road reserve of a portion van Nasionale Roete N2 of National Route	11	Vel Sheet 10 of 48	Plan P1103/18
---	---------------------------------------	--	----	-----------------------	------------------



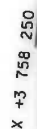

Die Suid Afrikaanse Nasionale Padagentskap MSB Bpk	Die figuur getoon		steldie padreserwe voor van 'n gedeelte represents the road reserve of a portion van Nasionale Roete N2 of National Route	11	Val Sheet 12 of 48
The South African National Roads Agency SOC Ltd	The figure shown				Plan P1103/18

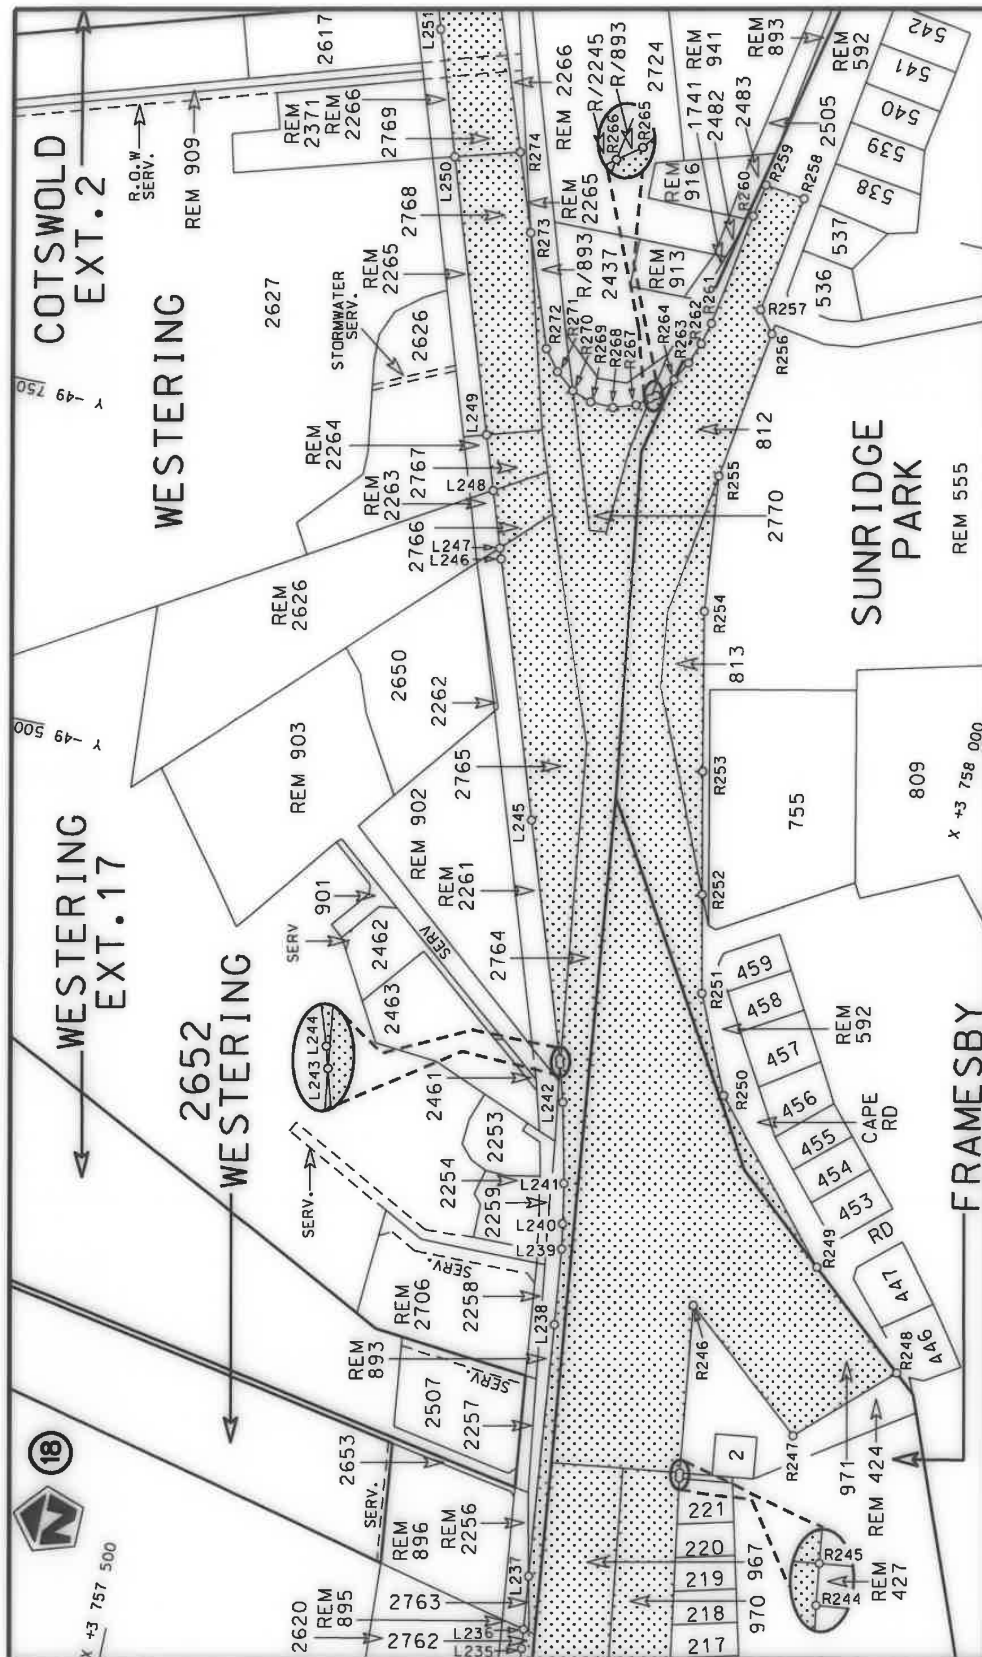

stel die padreserwe voor van 'n gedeelte
represents the road reserve of a portion
van Nasionale Roete N2
of National Route




Die figuur getoon
The figure shown

Die Suid Afrikaanse Nasionale Padagentskap MSB Bpk
The South African National Roads Agency SOC Ltd

Vel
Sheet 13 of 48
Plan
P1103/18

11

Seksie
Section

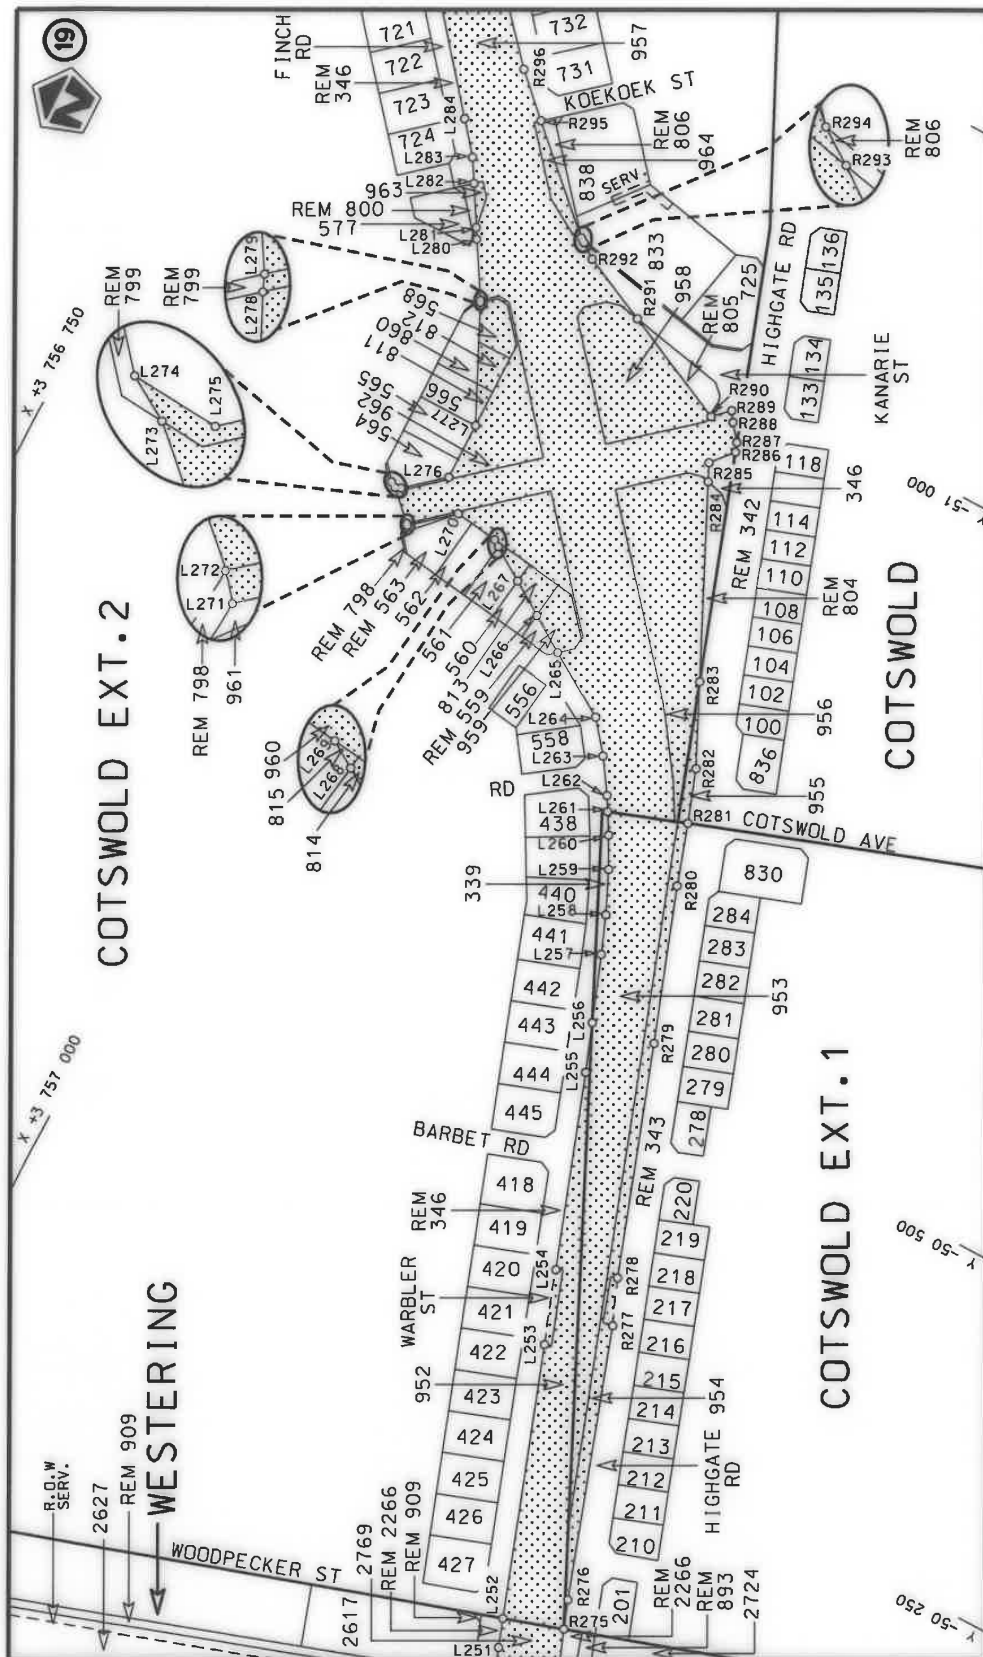

Vel
Sheet 14 of 48
Plan P1103/18


11

stel die padreserwe voor van 'n gedeelte
represents the road reserve of a portion
van Nasionale Roete N2
of National Route N2
Seksie
Section



Die figuur getoon
The figure shown


Die Suid Afrikaanse Nasionale Padagentskap MSB Bpk
The South African National Roads Agency SOC Ltd

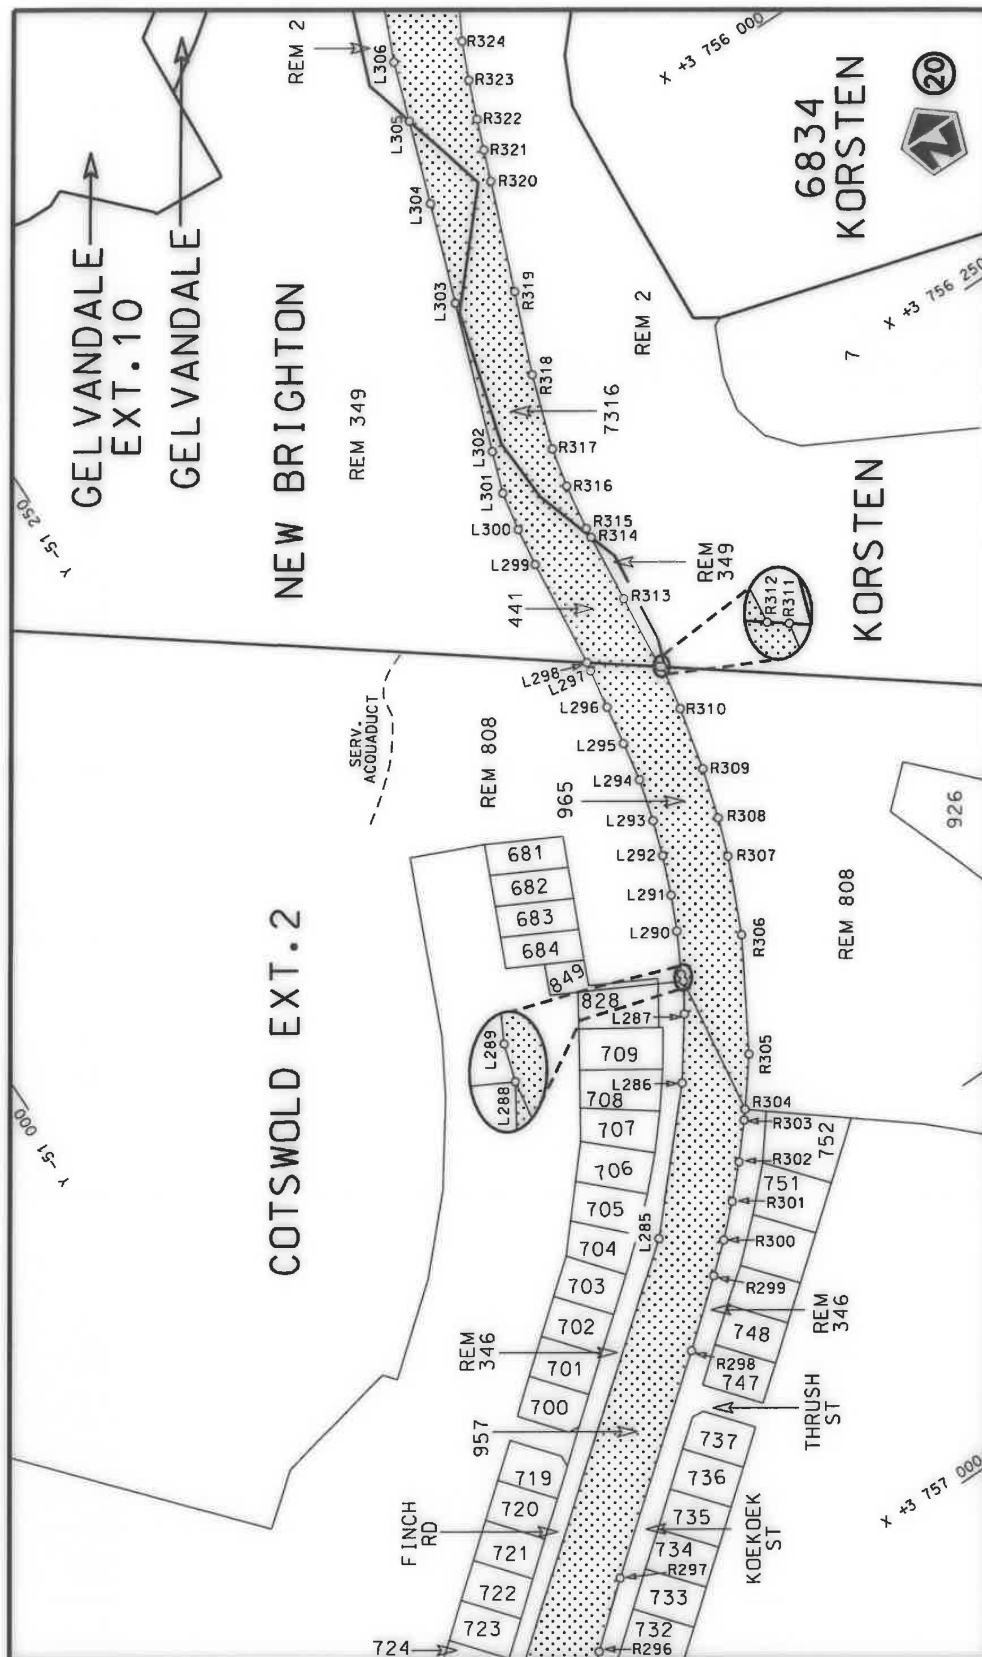

Die Suid Afrikaanse Nasionale Podagentskap MSB Bpk	Die figuur getoon		stel die padreserwe voor van 'n gedeelte represents the road reserve of a portion van Nasionale Roete N2 of National Route	Vel Sheet 15 van of 48
The South African National Roads Agency SOC Ltd	The figure shown			11





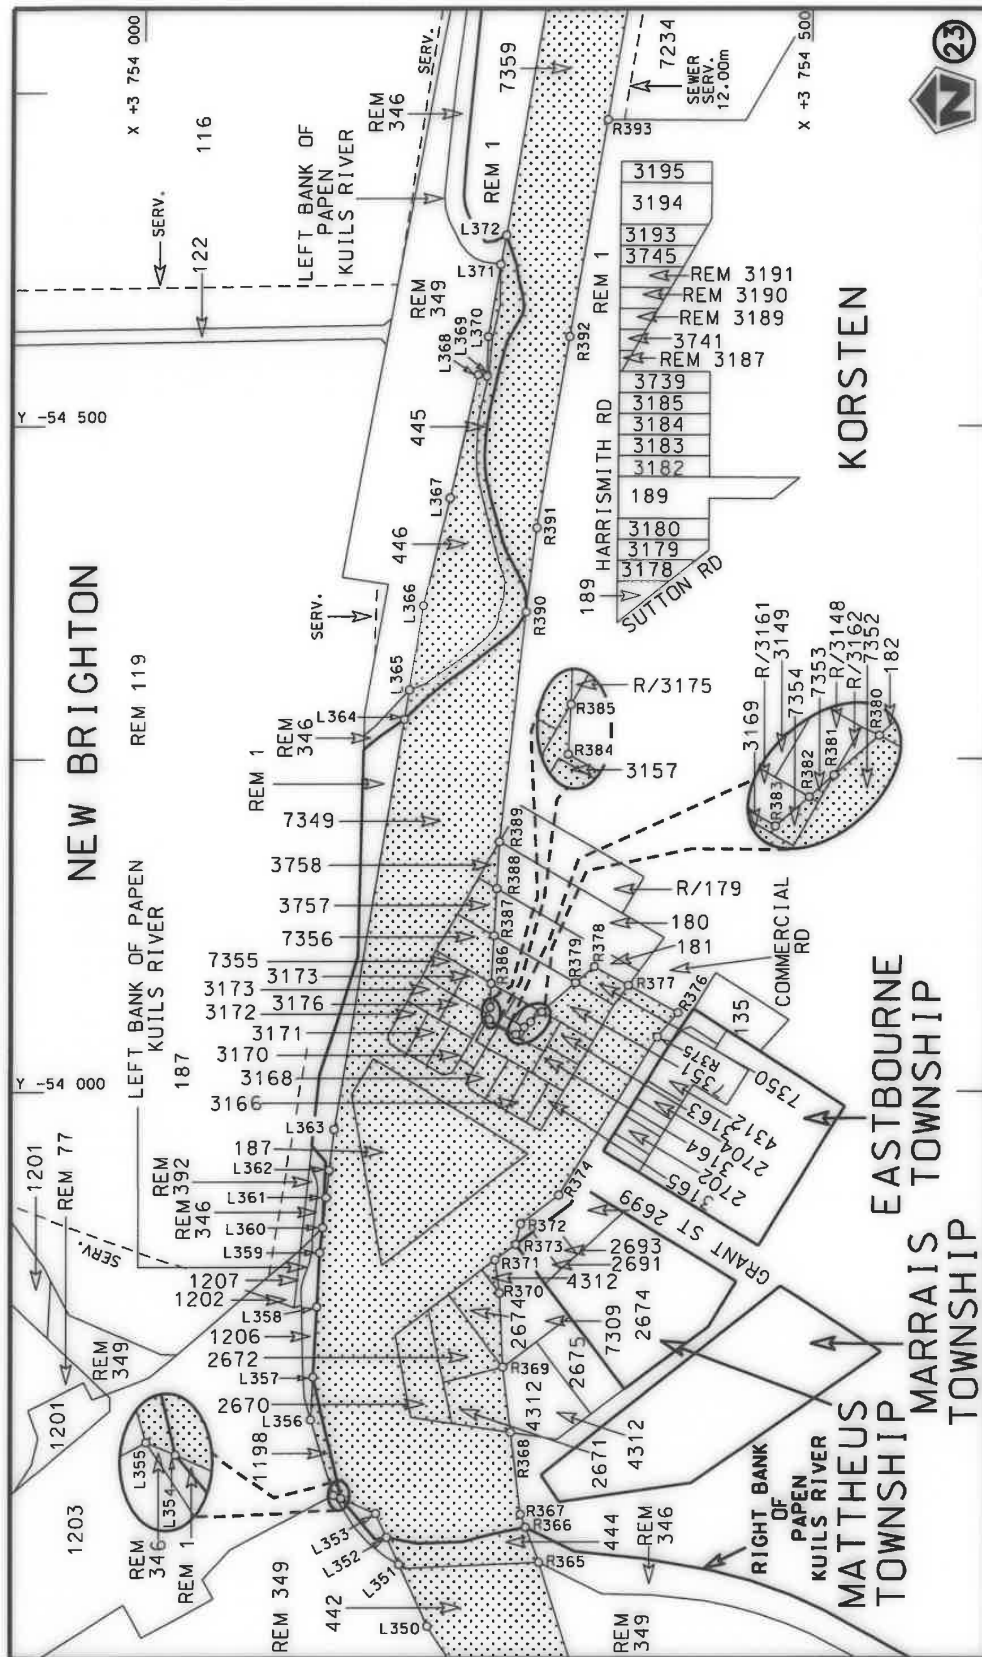


Die Suid Afrikaanse Nasionale Podagentskap MSB Bpk
The South African National Roads Agency SOC Ltd

Die figuur getoon
The figure shown

stie die padreserwe voor van 'n gedeelte
represents the road reserve of a portion
van Nasionale Roete N2
of National Route

11
Seksie
Section

Plan P1103/18
Vel
Sheet 18 of 48

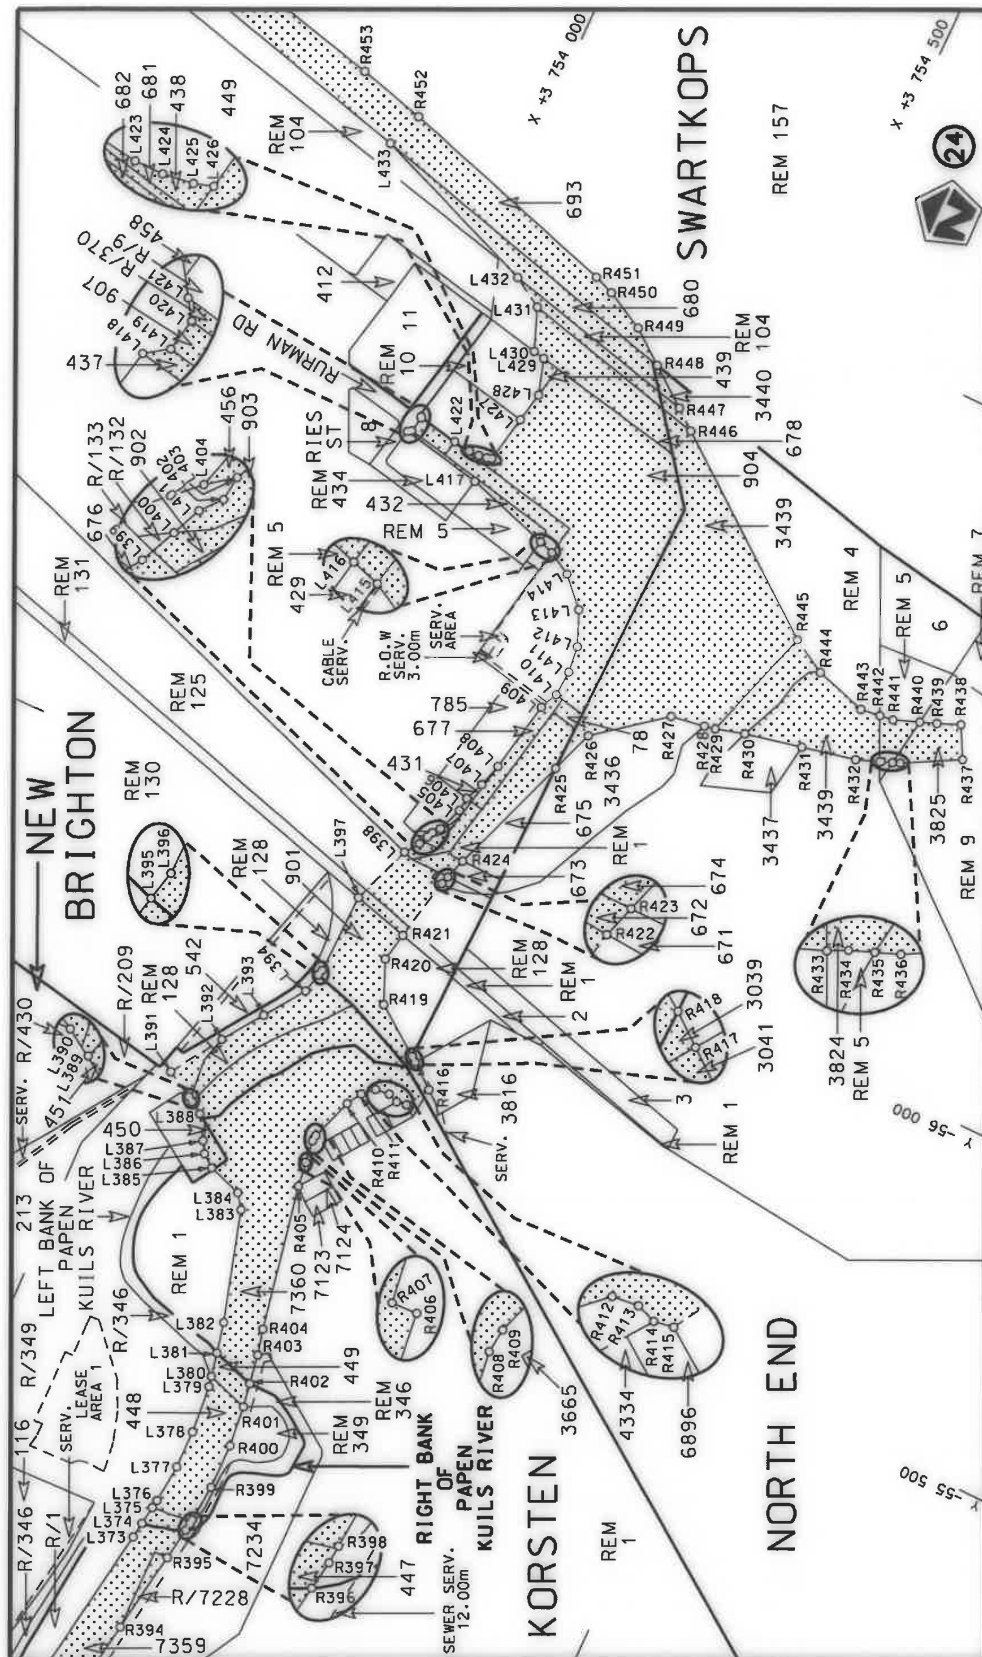


steldie padreserwe voor van 'n gedeelte
represents the road reserve of a portion
van Nasionale Roete N2 Seksie
of National Route Section


Die figuur getoon

Die Suid Afrikaanse Nasionale Padagentskap MSB Bpk
The South African National Roads Agency SOC Ltd


Vel Sheet 19 of 48
Plan P1103/18

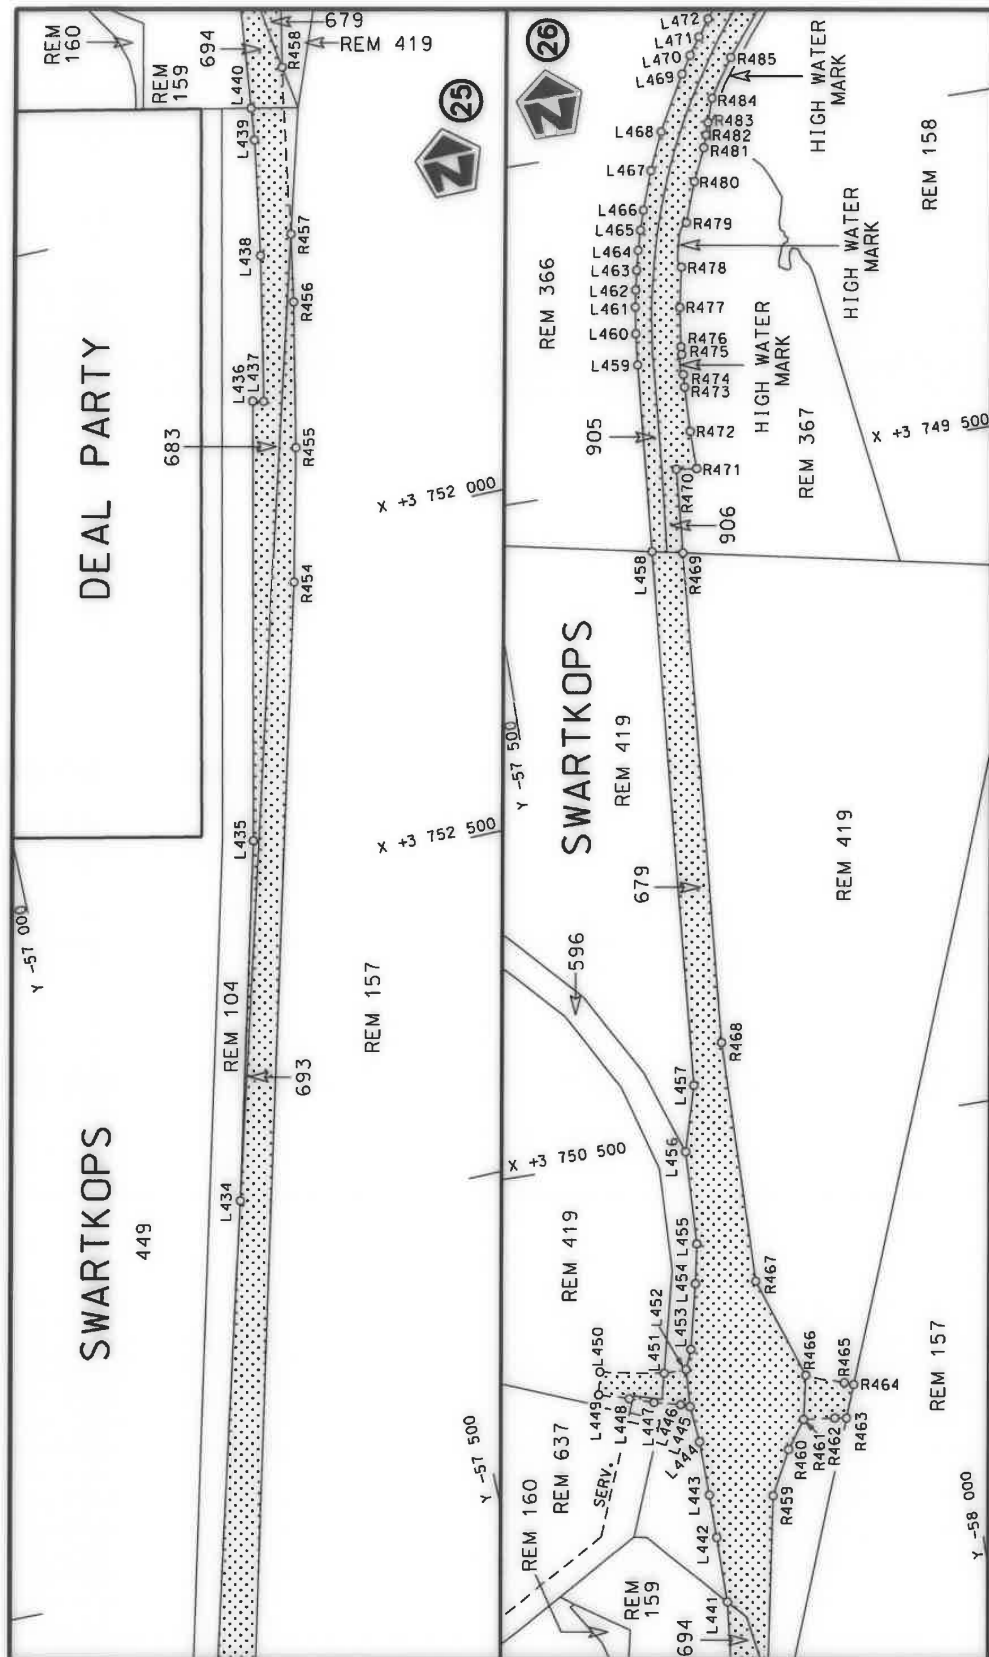


Die Suid Afrikaanse Nasionale Padogentskap MSB Bpk The South African National Roads Agency SOC Ltd	Die figuur getoon The figure shown	 steldie padreserwe voor van 'n gedeelte represents the road reserve of a portion van Nasionale Roete of National Route	Vel Sheet 20 of 48 Plan P1103/18
---	---------------------------------------	--	---

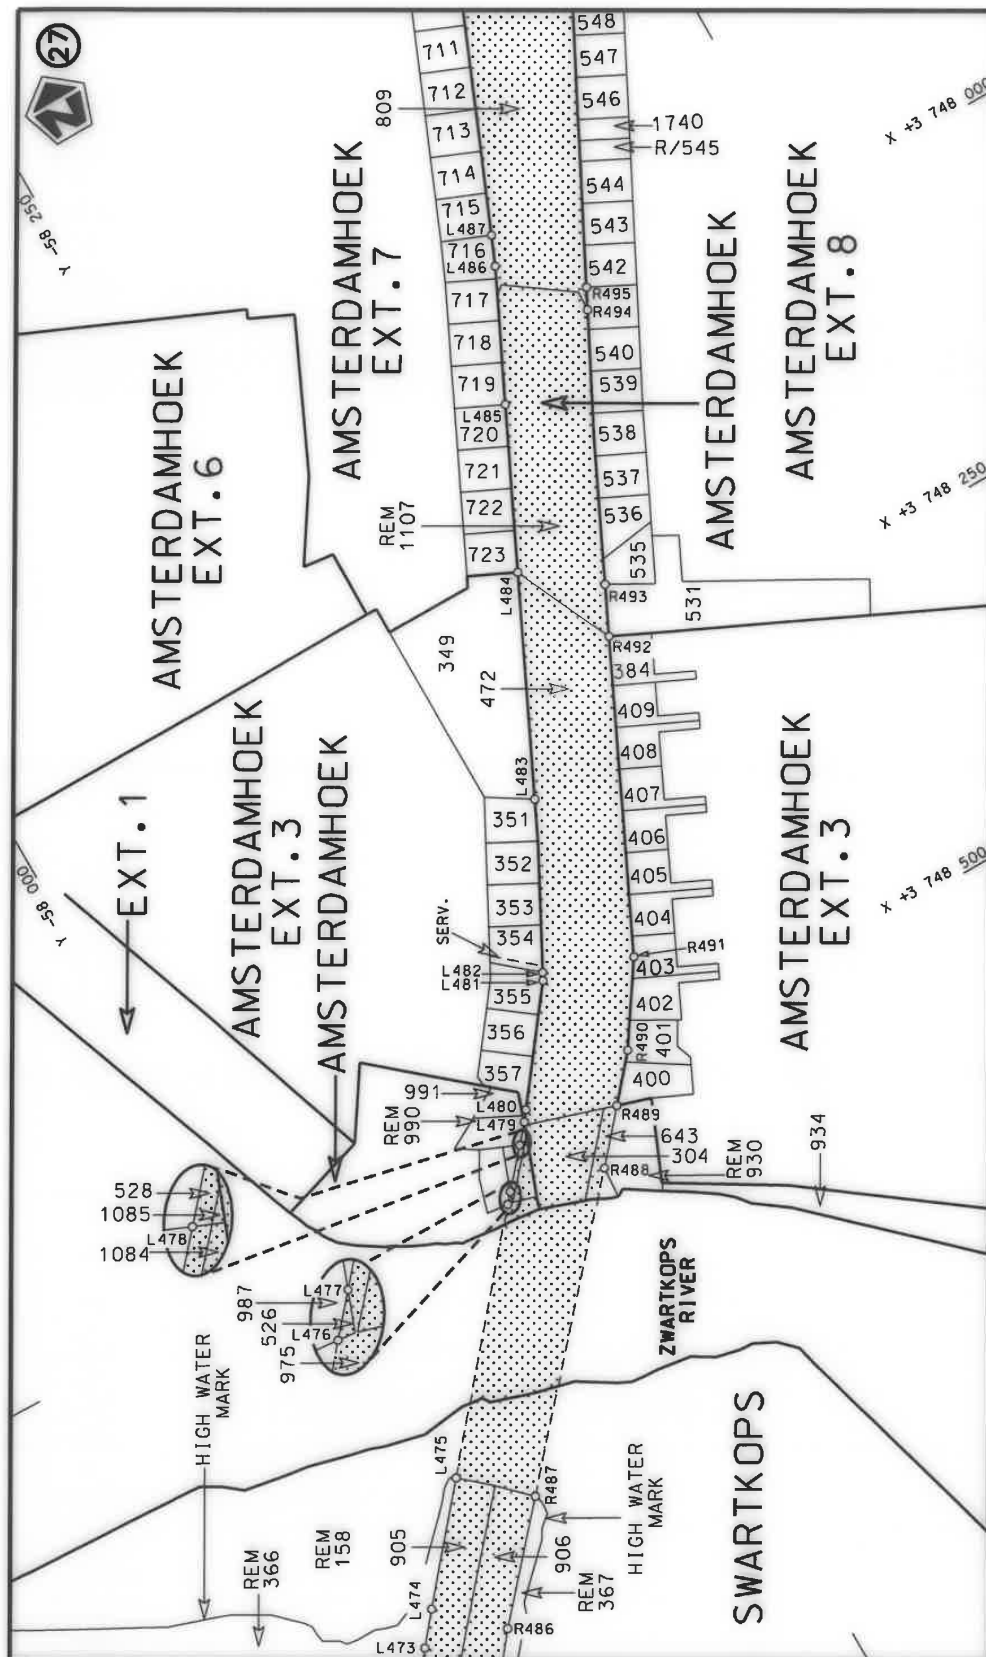


Die Suid Afrikaanse Nasionale Padagentskap MSB Bpk	Die figuur getoon		stel die padreserwe voor van 'n gedeelte represents the road reserve of a portion van Nasionale Roete N2 Seksie of National Route Section	Vel Sheet 21 of 48
The South African National Roads Agency SOC Ltd	The figure shown			11

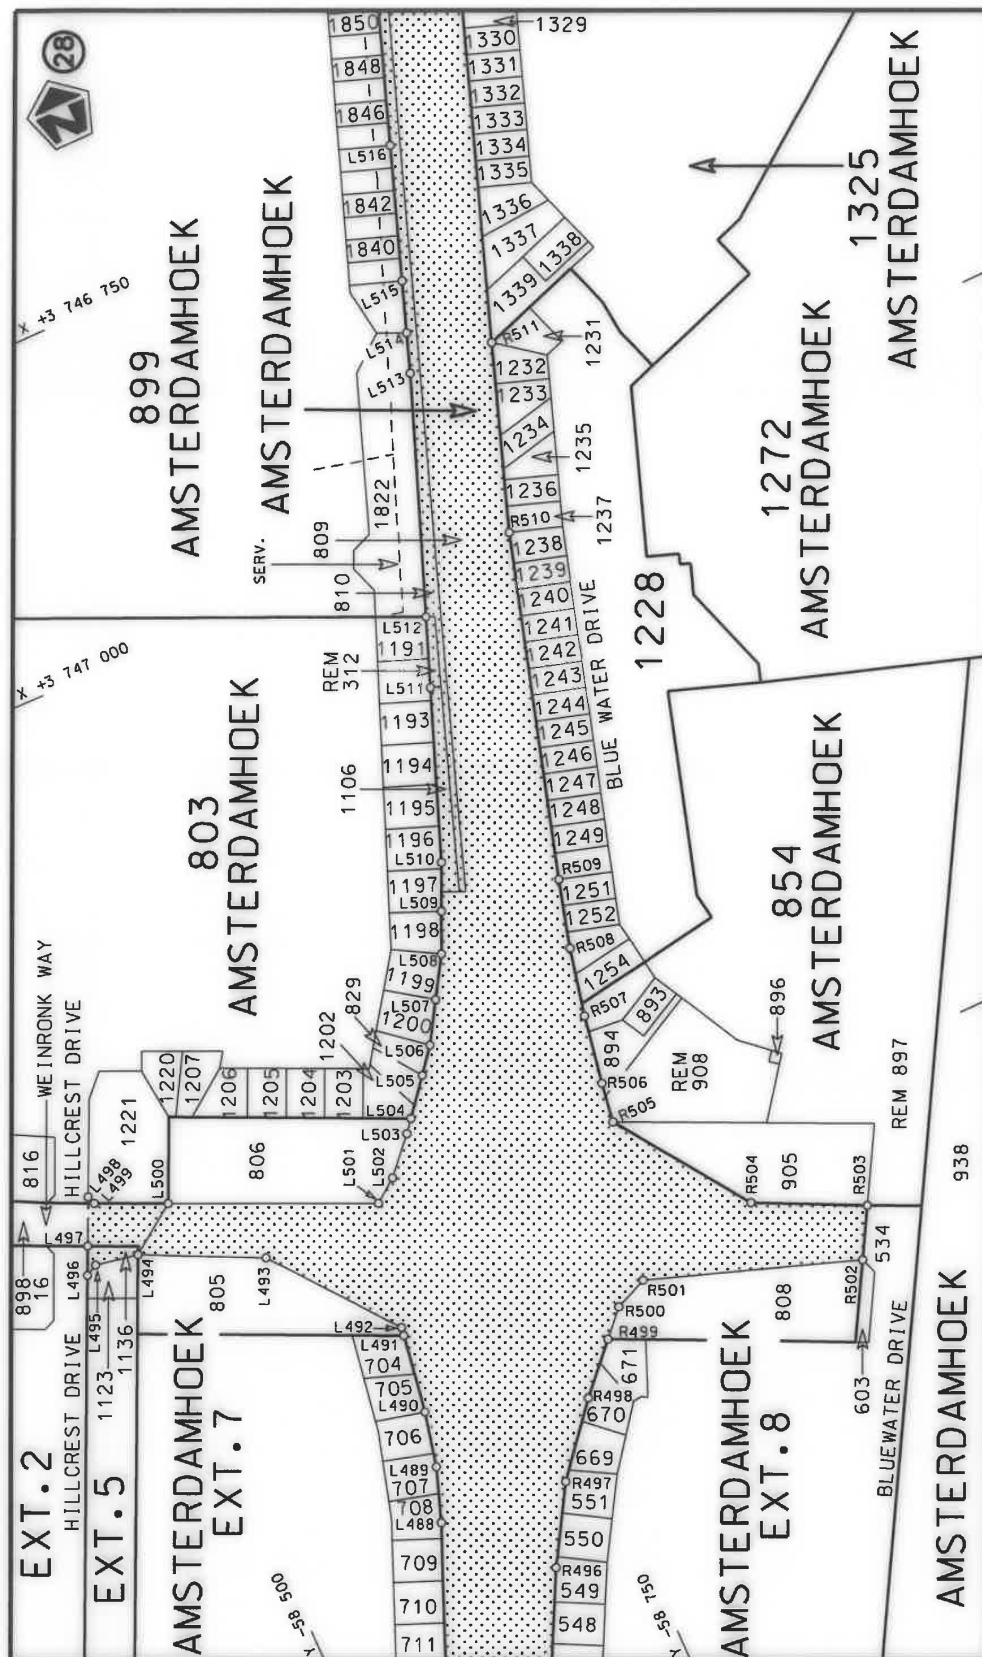

Die Suid Afrikaanse Nasionale Padagentskap MSB Bpk The South African National Roads Agency SOC Ltd	Die figuur getoon The figure shown	stelt die padreserwe voor van 'n gedeelte represents the road reserve of a portion van Nasionale Roete N2 of National Route	Vel Sheet 22 of 48
		Seksie Section 11	Plan P1103/18

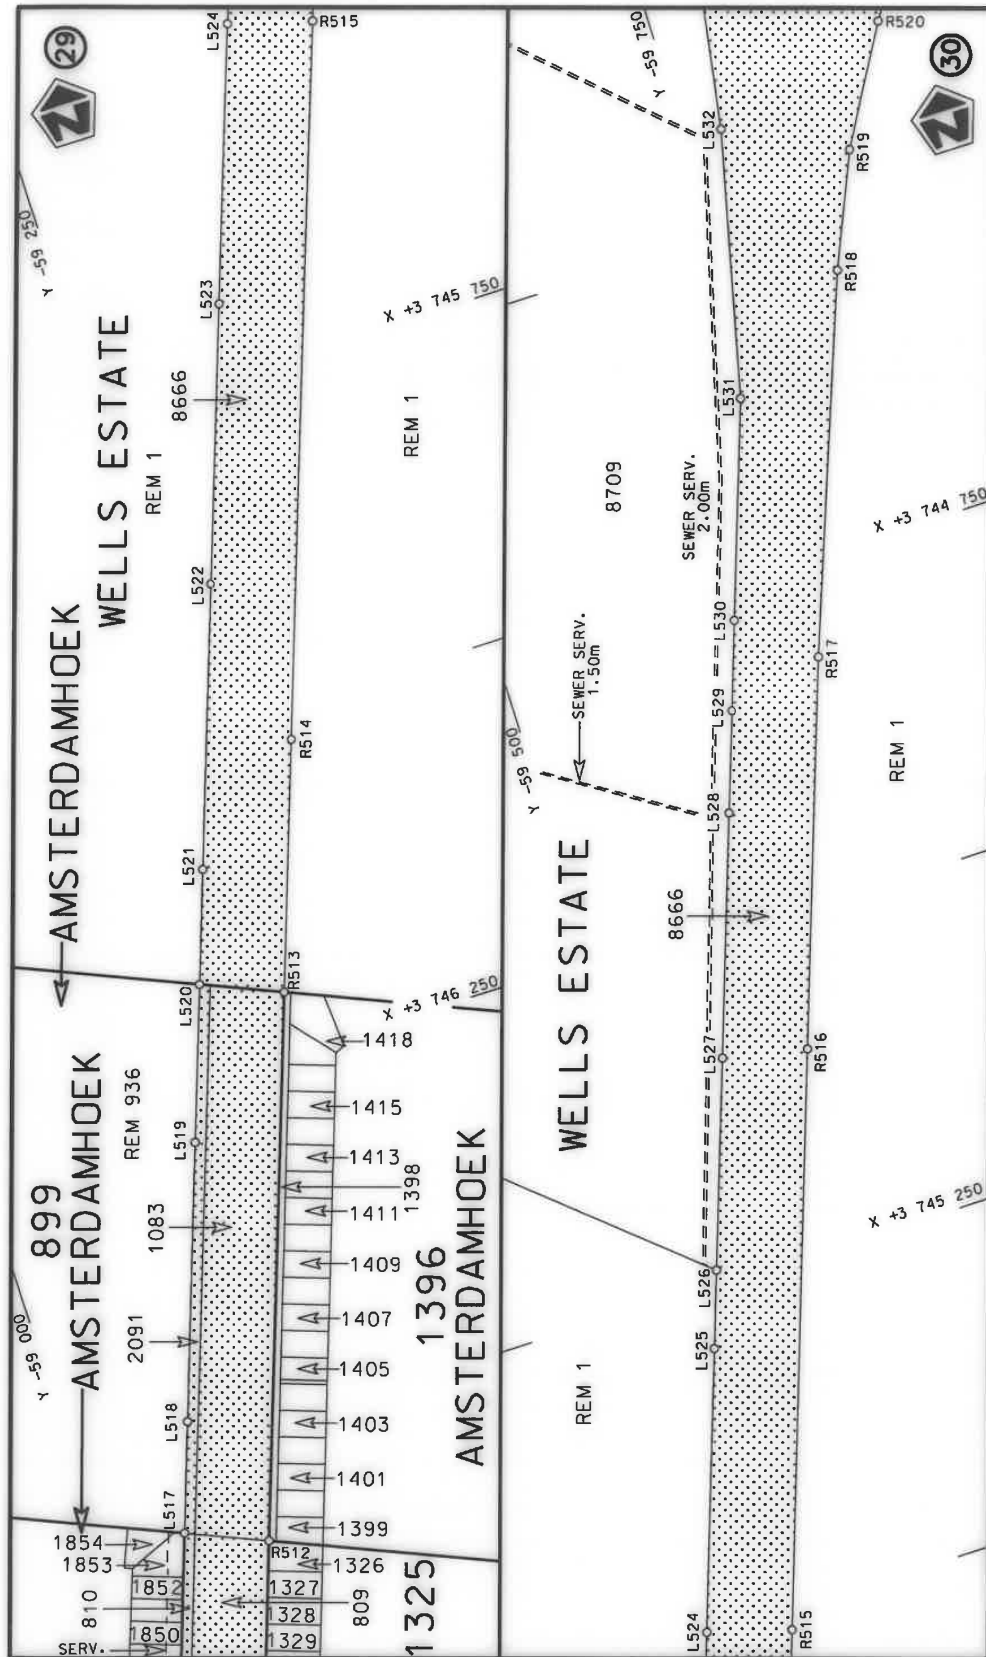

Die Suid Afrikaanse Nasionale Padagentskap MSB Bpk The South African National Roads Agency SOC Ltd	Die figuur getoon The figure shown		stel die padreserwe voor van 'n gedeelte represents the road reserve of a portion van Nasionale Roete N2 of National Route	Vel Sheet 23 of 48 Plan P1103/18
---	---------------------------------------	---	---	--

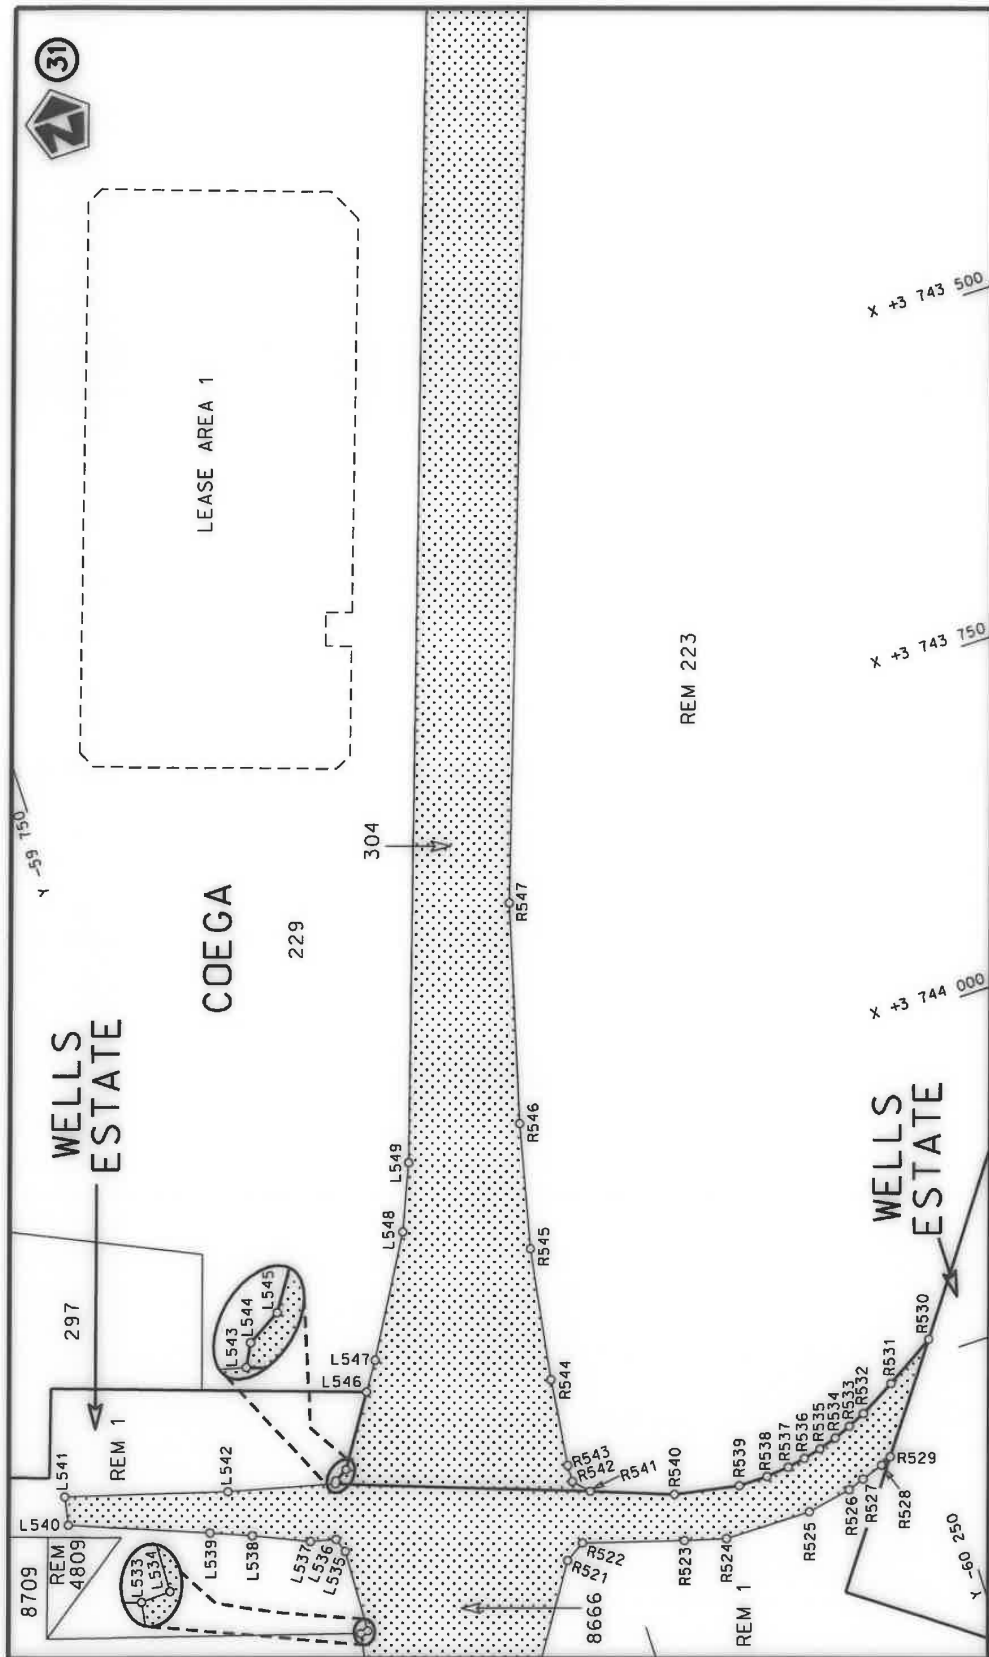

Die Suid Afrikaanse Nasionale Padogentskap MSB Bpk
The South African National Roads Agency SOC Ltd

Die figuur getoon
The figure shown




stel die padreserwe voor van 'n gedeelte
represents the road reserve of a portion
van Nasionale Roete N2
of National Route


11

Plan P1103/18


Vel
Sheet 24 of 48

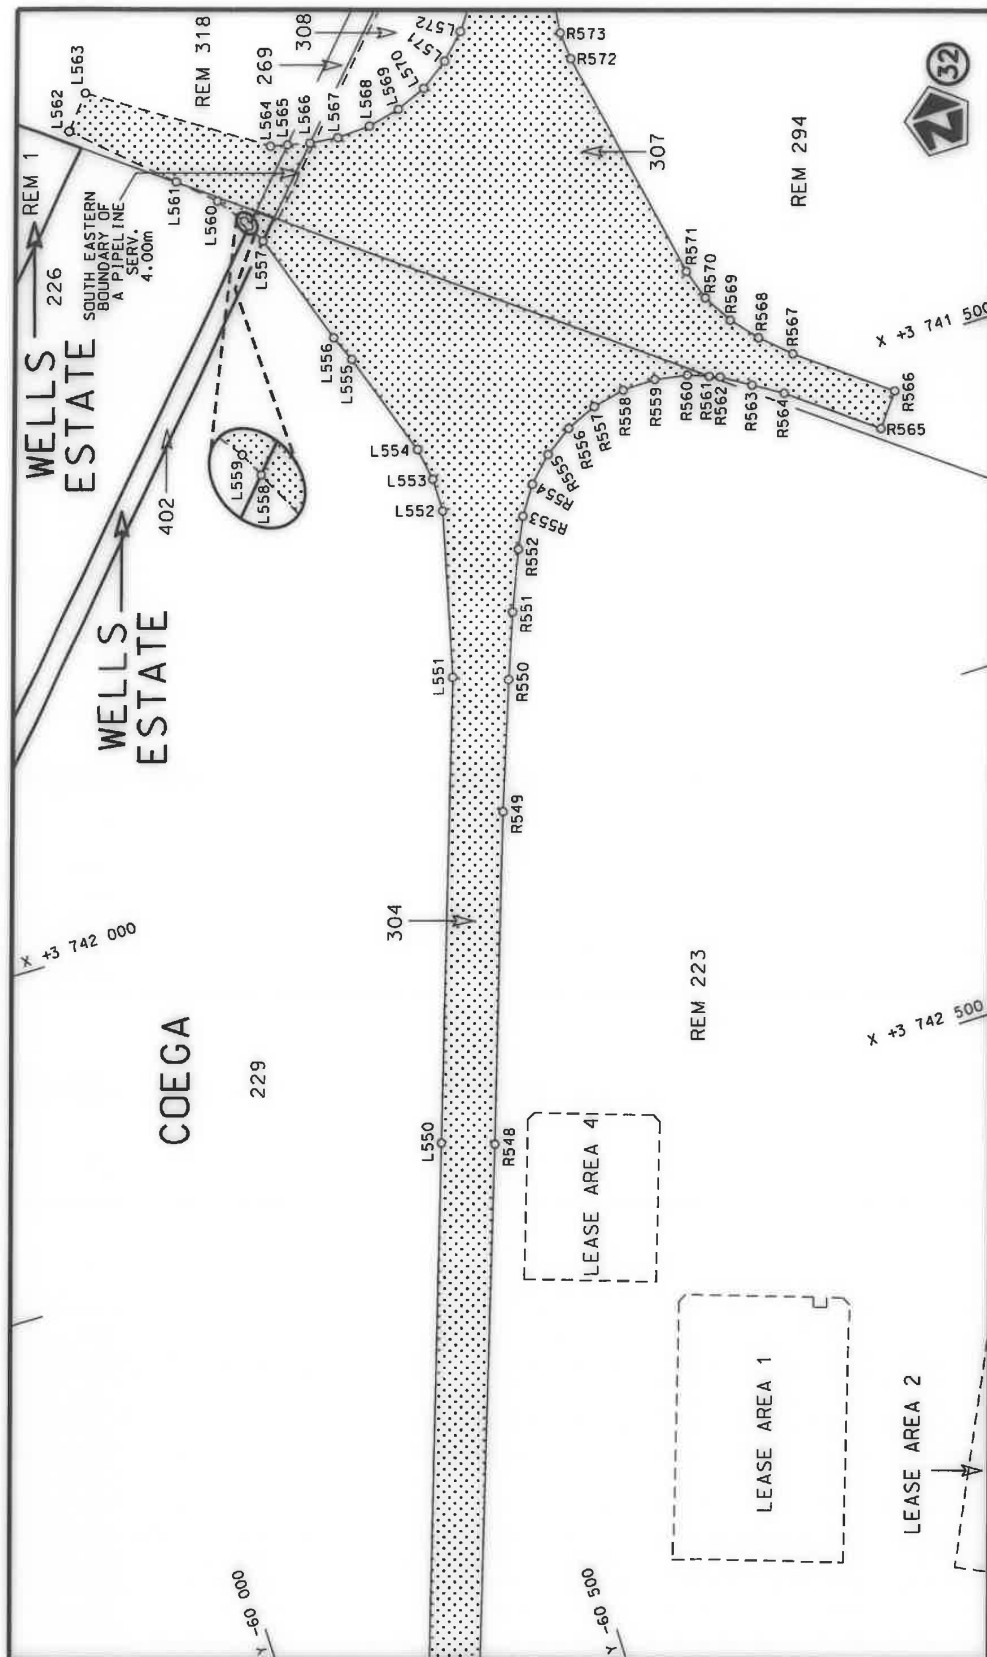

Die Suid Afrikaanse Nasionale Padagentskap MSB Bpk The South African National Roads Agency SOC Ltd	Die figuur getoon The figure shown	steldie padreserwe voor van 'n gedeelte represents the road reserve of a portion van Nasionale Roete N2 of National Route	Vel Sheet 25 of 48 Plan P1103/18
		11 Seksie Section	

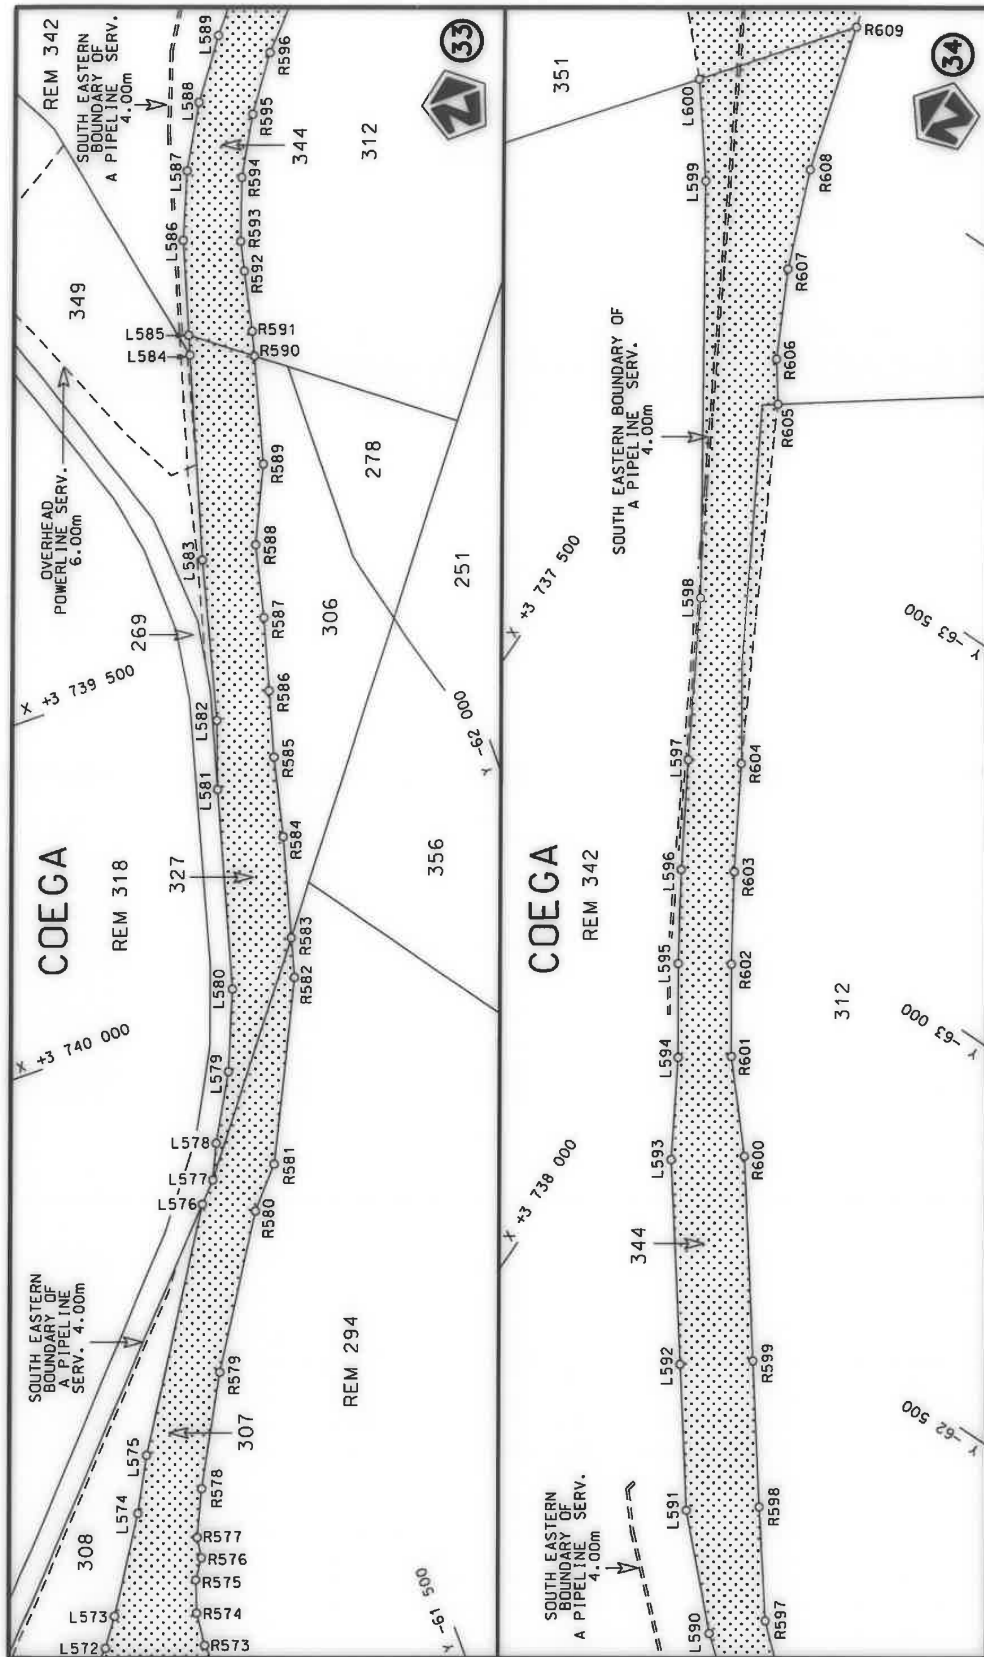

Die Suid Afrikaanse Nasionale Padagentskap MSB Bpk The South African National Roads Agency SOC Ltd	Die figuur getoon The figure shown	steldie padreserwe voor van 'n gedeelte represents the road reserve of a portion van Nasionale Roete N2 of National Route	Vel Sheet 26 of 48 Plan P1103/18
---	---------------------------------------	--	---

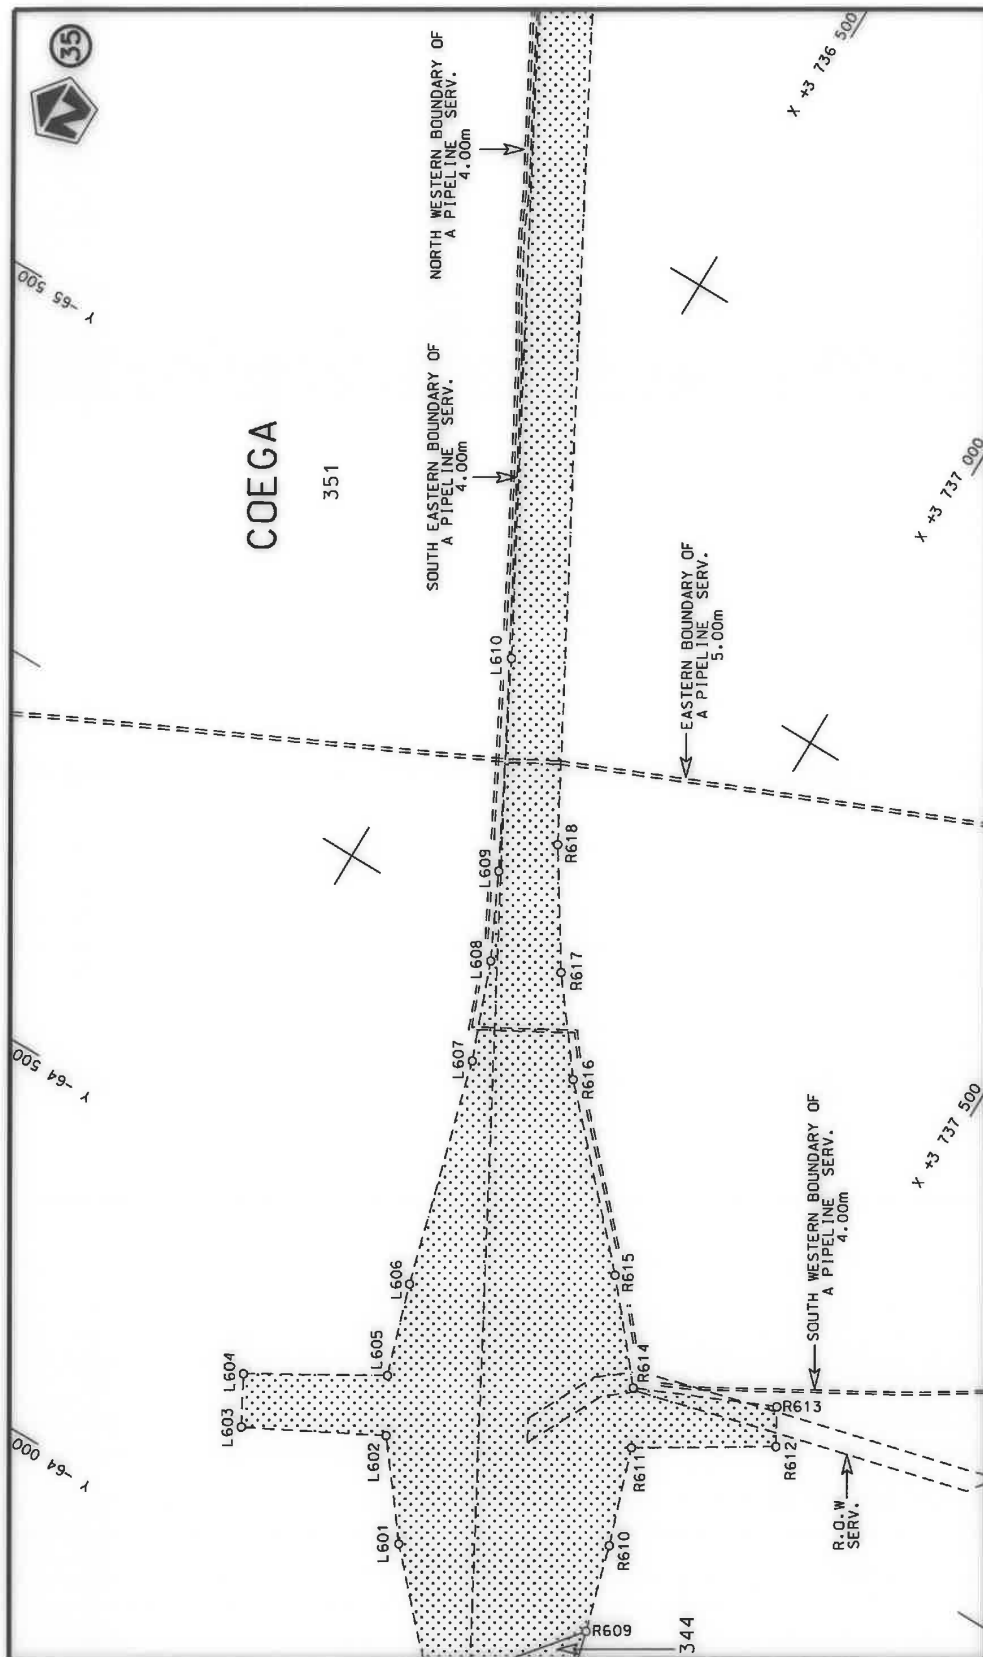

Vel
Sheet 27 of 48
Plan
P1103/18


stel die padreserwe voor van 'n gedeelte
represents the road reserve of a portion
von Nasionale Roete N2 Seksie
of National Route Section 11




Die figuur getoon
The figure shown

Die Suid Afrikaanse Nasionale Padagentskap MSB Bpk
The South African National Roads Agency SOC Ltd




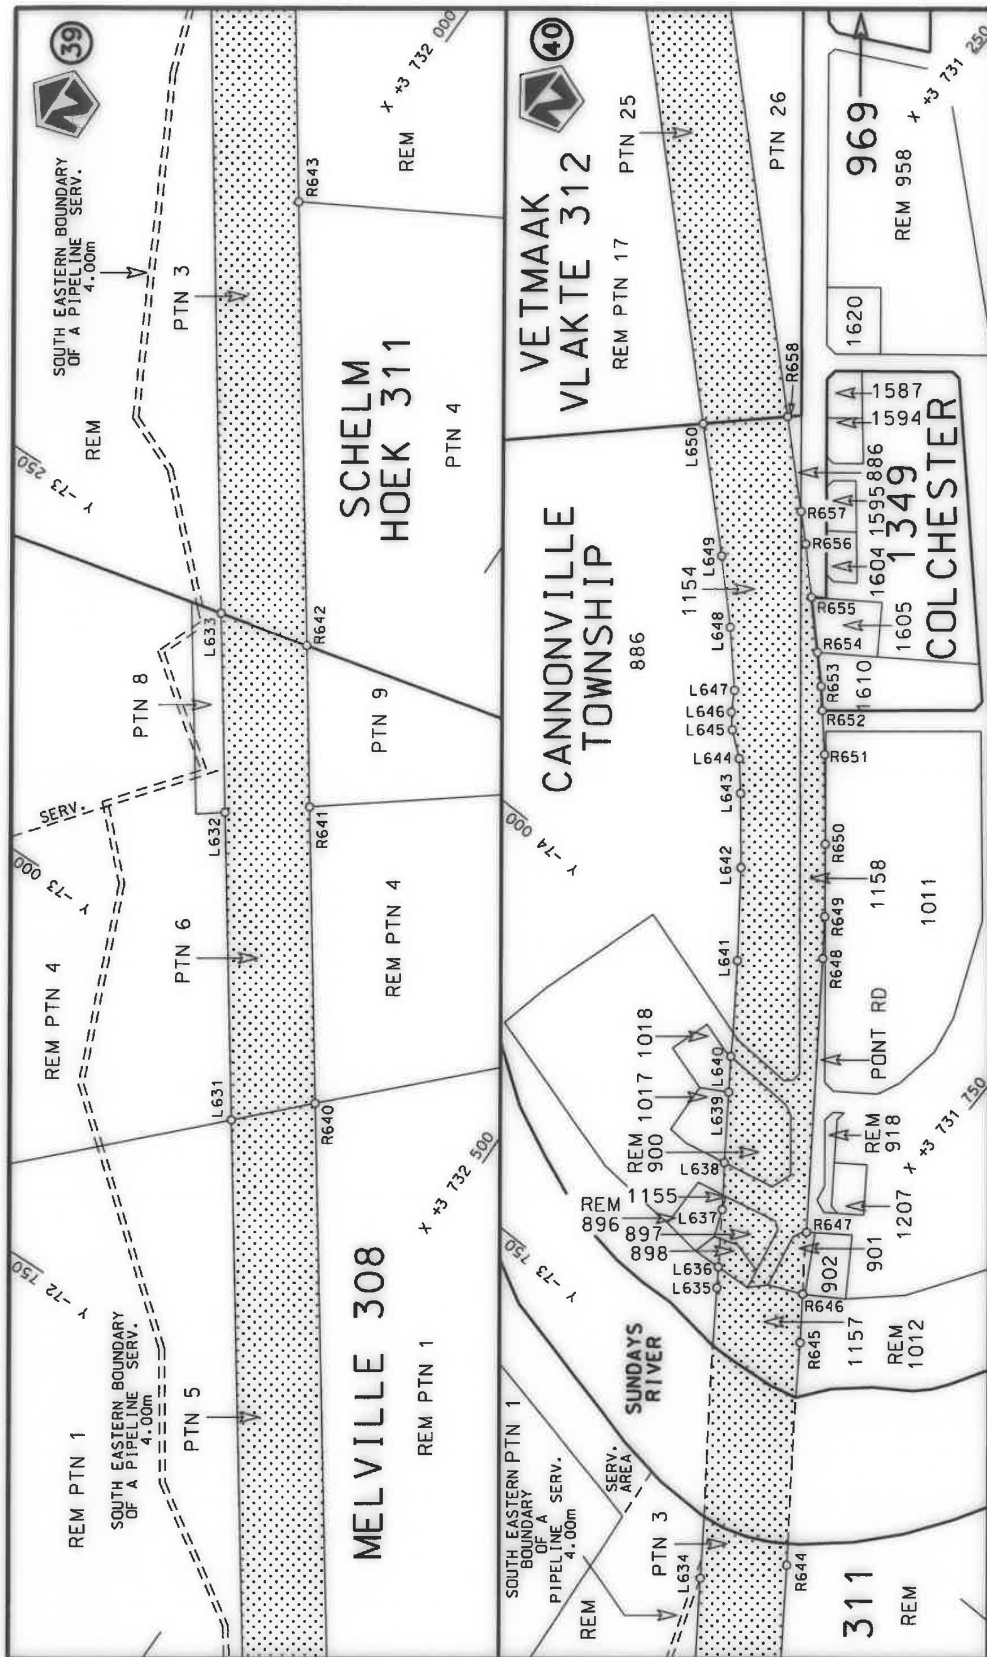


Die Suid Afrikaanse Nasionale Padagentskap MSB Bpk The South African National Roads Agency SOC Ltd	Die figuur getoon The figure shown	steldie padreserwe voor van 'n gedeelte represents the road reserve of a portion van Nasionale Roete N2 Sektie of National Route Section	Vel Sheet 29 of 48 Plan P1103/18
---	---------------------------------------	---	---

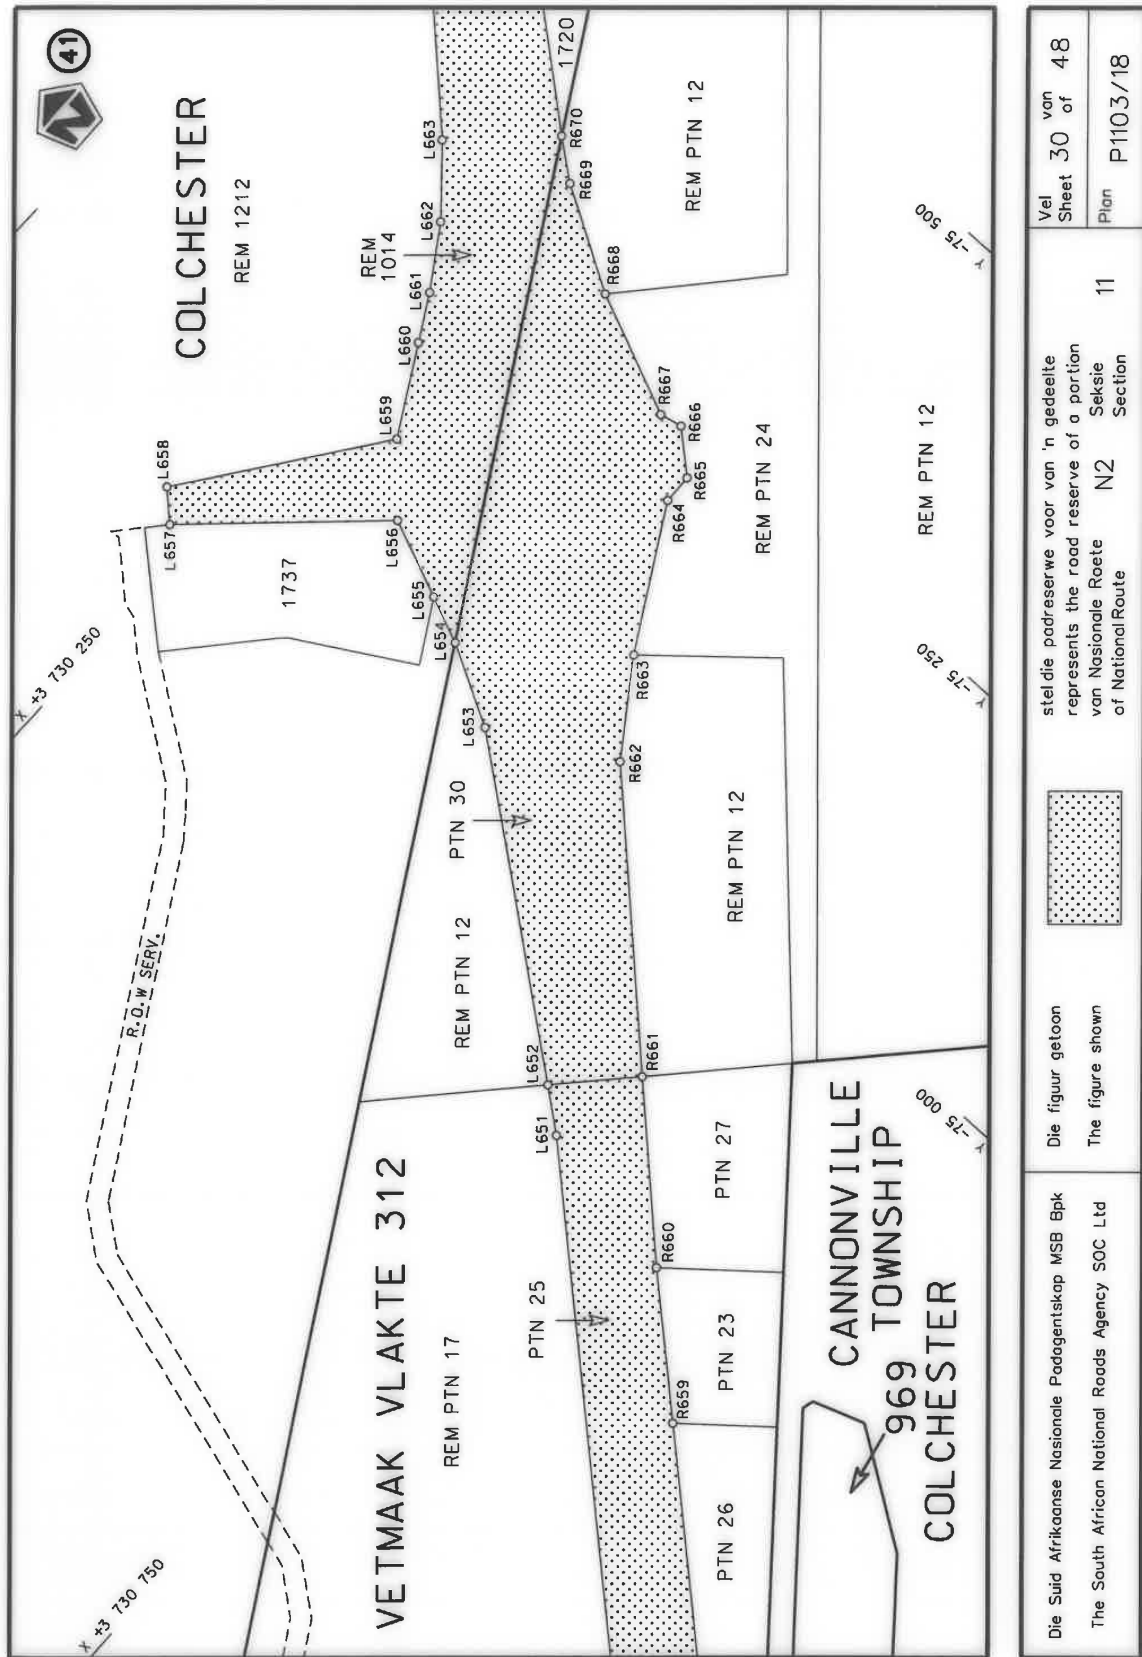



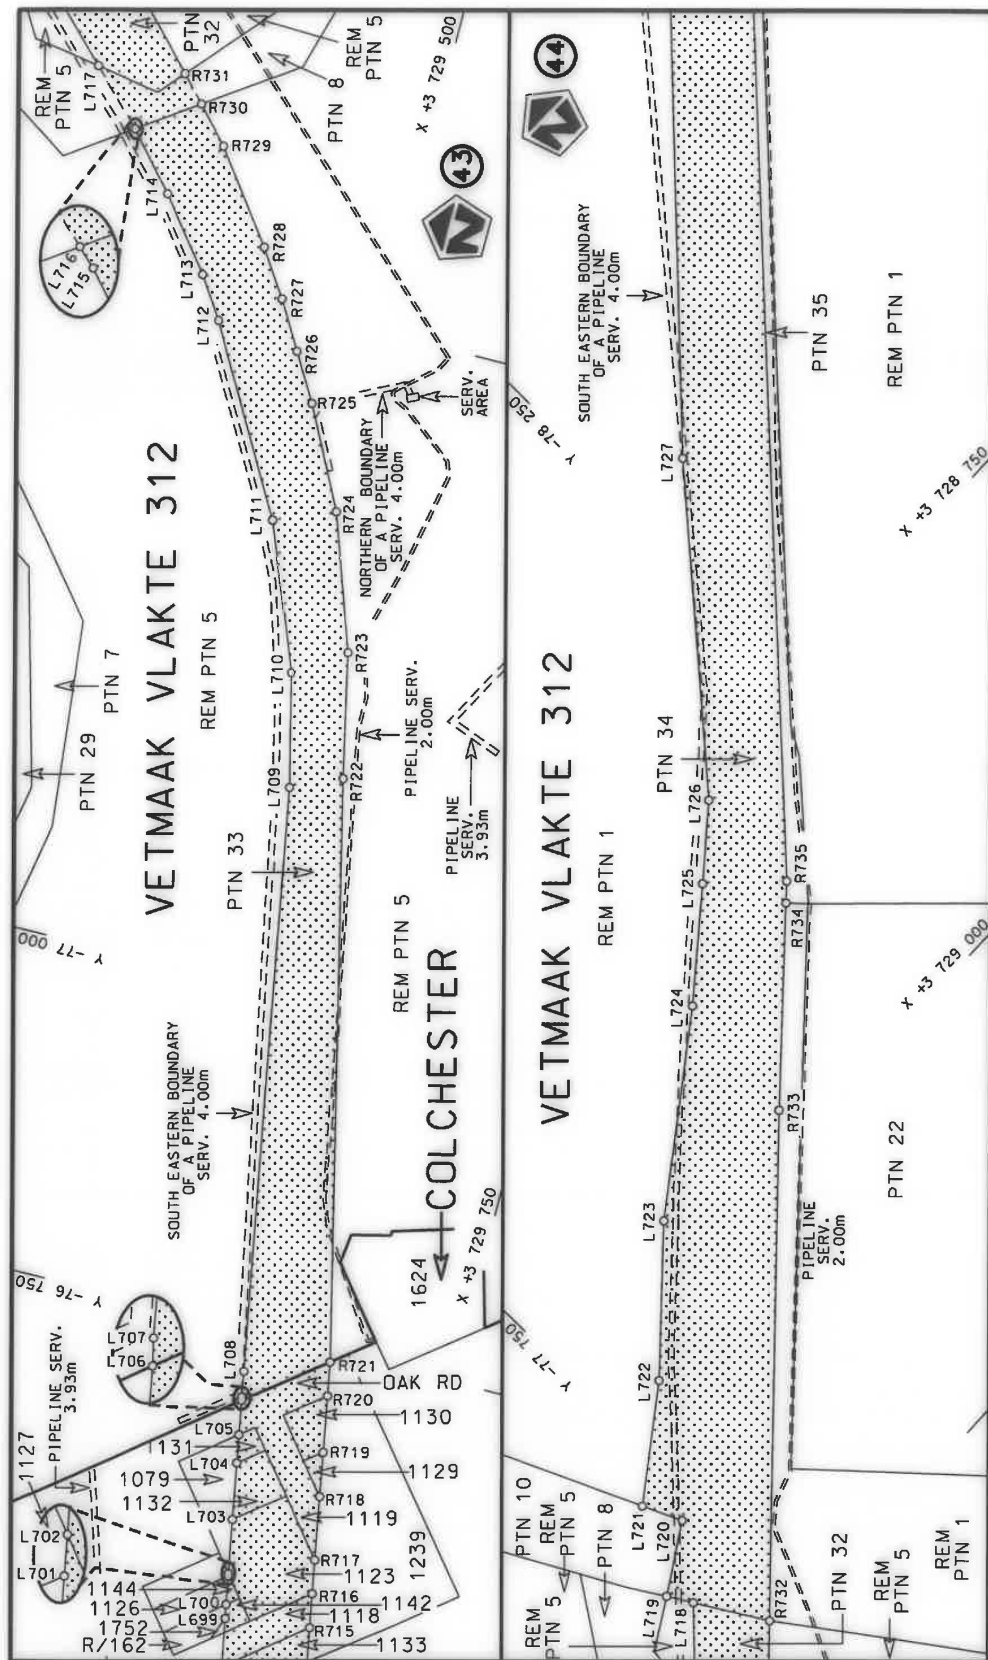

Die Suid Afrikaanse Nasionale Padagentskap MSB Bpk The South African National Roads Agency SOC Ltd	Die figuur getoon The figure shown	 stiel die padreserwe voor van 'n gedeelte represents the road reserve of a portion van Nasionale Roete N2 of National Route	Vel Sheet 32 of 48 Plan P1103/18
---	---------------------------------------	--	--

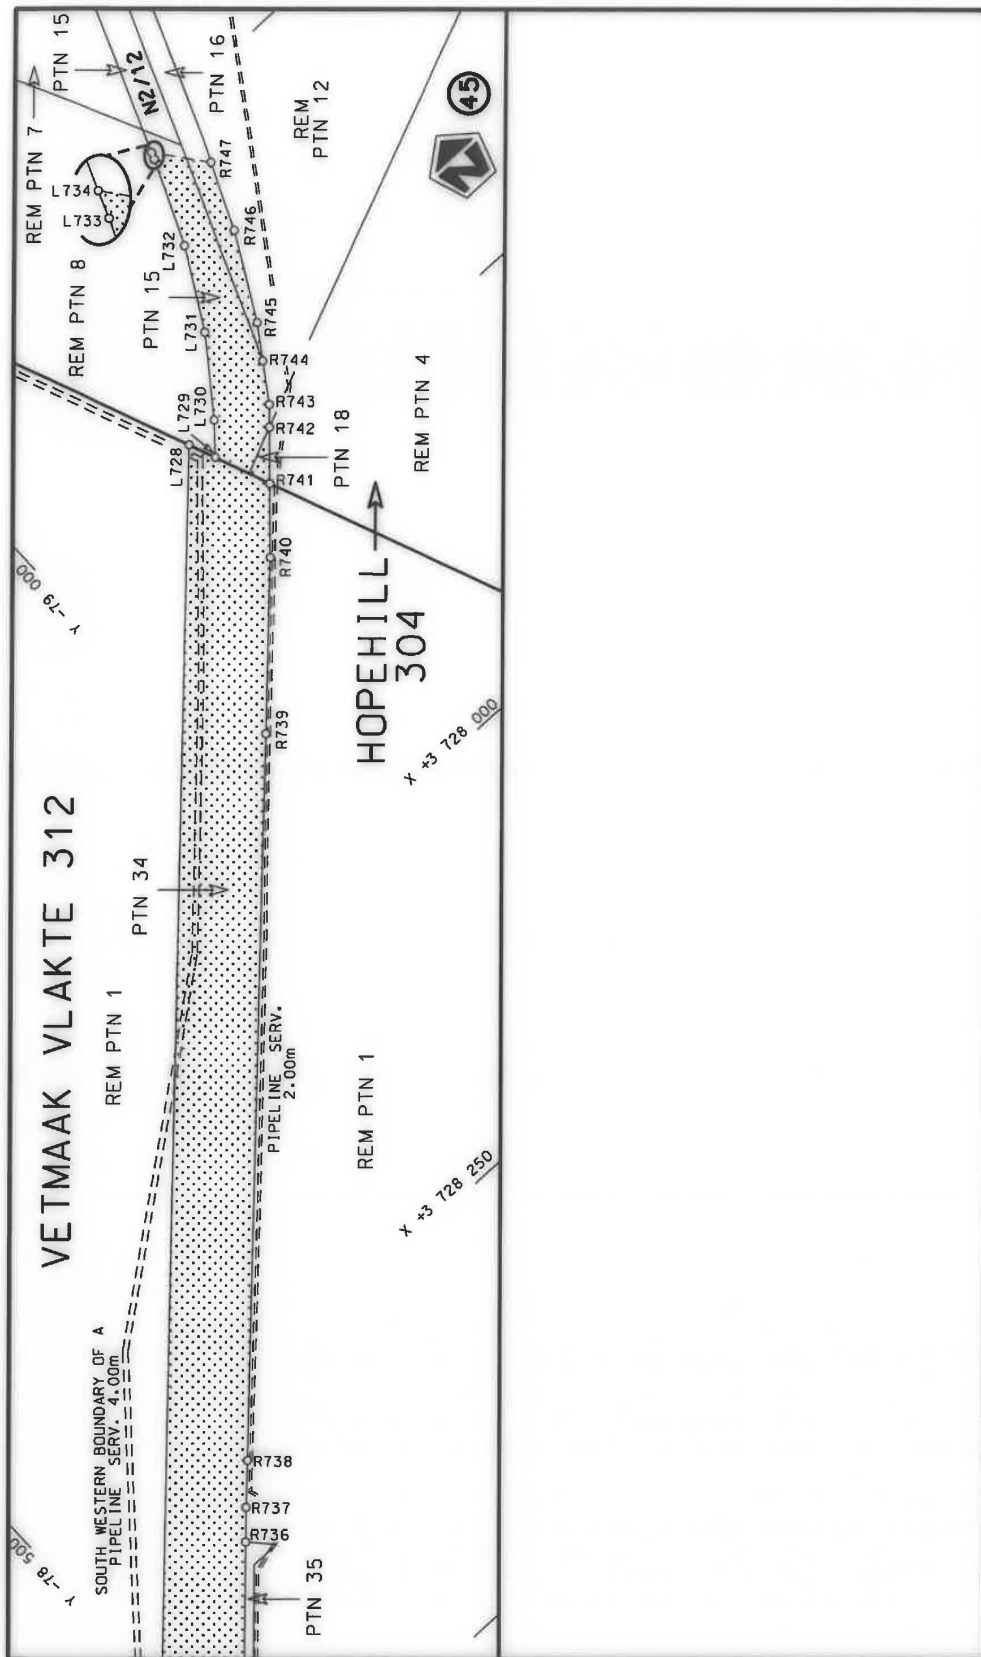

Die Suid Afrikaanse Nasionale Padagentskap MSB Bpk The South African National Roads Agency SOC Ltd	Die figuur getoon The figure shown	steldie padreserwe voor van 'n gedeelte represents the road reserve of a portion van Nasionale Roete N2 of National Route	Vel Sheet 33 of 48 Plan P1103/18
---	---------------------------------------	--	--

PADRESERWE KOÖRDINATE / ROAD RESERVE CO-ORDINATES						
LINKERKANT/LEFT HAND SIDE				REGTERKANT/RIGHT HAND SIDE		
	Y	X	WG 25°		Y	X
L1	-24 734.38	3 754 027.56		R1	-24 664.75	3 754 069.82
L2	-24 807.71	3 754 048.12		R2	-24 695.56	3 754 078.60
L3	-25 081.68	3 754 124.91		R3	-24 754.74	3 754 095.16
L4	-25 186.43	3 754 154.31		R4	-25 069.20	3 754 182.70
L5	-25 568.51	3 754 261.56		R5	-25 088.11	3 754 188.41
L6	-25 580.61	3 754 264.87		R6	-25 324.61	3 754 254.92
L7	-25 605.49	3 754 271.69		R7	-25 567.21	3 754 323.07
L8	-25 919.87	3 754 359.67		R8	-25 583.14	3 754 327.52
L9	-25 943.39	3 754 366.25		R9	-25 613.20	3 754 335.94
L10	-26 178.61	3 754 432.08		R10	-25 947.70	3 754 429.36
L11	-26 601.34	3 754 550.68		R11	-26 322.87	3 754 534.73
L12	-26 611.25	3 754 553.40		R12	-26 656.82	3 754 627.82
L13	-26 638.24	3 754 560.83		R13	-26 684.25	3 754 635.76
L14	-26 667.22	3 754 568.82		R14	-26 718.67	3 754 645.40
L15	-26 695.35	3 754 576.76		R15	-26 986.35	3 754 720.36
L16	-27 070.65	3 754 681.86		R16	-27 525.05	3 754 871.15
L17	-27 531.65	3 754 810.95		R17	-27 543.42	3 754 876.55
L18	-27 550.05	3 754 816.26		R18	-27 730.60	3 754 931.64
L19	-27 678.04	3 754 852.49		R19	-27 844.10	3 754 965.04
L20	-27 865.23	3 754 904.93		R20	-28 303.76	3 755 093.82
L21	-28 271.99	3 755 018.89		R21	-28 311.05	3 755 095.51
L22	-28 382.90	3 755 049.03		R22	-28 336.35	3 755 101.75
L23	-28 407.22	3 755 055.99		R23	-28 437.74	3 755 126.58
L24	-28 426.37	3 755 061.24		R24	-28 614.48	3 755 176.12
L25	-28 617.41	3 755 114.98		R25	-28 848.95	3 755 241.54
L26	-28 705.31	3 755 139.34		R26	-28 863.46	3 755 246.32
L27	-28 868.33	3 755 184.58		R27	-28 875.74	3 755 250.06
L28	-30 071.87	3 755 522.30		R28	-28 878.44	3 755 250.86
L29	-30 186.74	3 755 554.45		R29	-28 892.66	3 755 254.33
L30	-30 215.27	3 755 563.19		R30	-28 906.55	3 755 257.52
L31	-30 400.38	3 755 614.71		R31	-29 214.96	3 755 344.13
L32	-30 624.53	3 755 677.15		R32	-29 615.23	3 755 456.16
L33	-31 137.05	3 755 820.52		R33	-30 068.65	3 755 583.19
L34	-31 278.45	3 755 849.52		R34	-30 152.26	3 755 606.64
L35	-31 341.15	3 755 852.62		R35	-30 220.71	3 755 625.81
L36	-31 401.05	3 755 836.52		R36	-30 255.71	3 755 635.61
L37	-31 662.55	3 755 720.32		R37	-30 627.60	3 755 739.70
L38	-31 726.65	3 755 711.32		R38	-30 904.85	3 755 817.33
L39	-31 805.46	3 755 722.46		R39	-31 134.85	3 755 887.62
L40	-31 832.52	3 755 711.36		R40	-31 185.45	3 755 913.92
L41	-31 922.98	3 755 595.77		R41	-31 223.65	3 755 958.12
L42	-31 938.45	3 755 607.95		R42	-31 242.75	3 756 012.62
L43	-31 846.02	3 755 725.04		R43	-31 255.35	3 756 095.12
L44	-31 851.87	3 755 771.59		R44	-31 267.67	3 756 176.42
L45	-31 876.85	3 755 833.82		R45	-31 250.79	3 756 199.13
L46	-31 933.35	3 755 974.62		R46	-31 145.73	3 756 215.84
L47	-31 956.75	3 756 014.42		R47	-31 149.57	3 756 240.62
L48	-31 990.55	3 756 045.52		R48	-31 157.63	3 756 239.00
L49	-32 032.05	3 756 065.52		R49	-31 244.04	3 756 226.27
L50	-32 256.65	3 756 133.92		R50	-31 342.75	3 756 280.33
L51	-32 702.16	3 756 258.69		R51	-31 386.45	3 756 285.72
				Vel Sheet 34	Van of 48	P1103/18

PADRESERVE KOÖRDINATE / ROAD RESERVE CO-ORDINATES						
LINKERKANT/LEFT HAND SIDE				REGTERKANT/RIGHT HAND SIDE		
	Y	X	WG 25°		Y	X
L52	-32 847.65	3 756 299.49		R52	-31 900.25	3 756 137.62
L53	-33 292.37	3 756 423.96		R53	-31 997.35	3 756 134.02
L54	-33 499.43	3 756 482.15		R54	-32 143.65	3 756 164.52
L55	-33 537.55	3 756 495.15		R55	-32 653.45	3 756 307.01
L56	-33 706.29	3 756 554.43		R56	-32 673.40	3 756 312.66
L57	-33 866.41	3 756 610.61		R57	-33 042.77	3 756 415.68
L58	-33 923.45	3 756 630.50		R58	-33 488.84	3 756 542.25
L59	-34 341.55	3 756 781.97		R59	-33 525.25	3 756 555.02
L60	-34 350.55	3 756 780.10		R60	-33 774.18	3 756 641.99
L61	-34 607.85	3 756 870.00		R61	-33 821.46	3 756 658.52
L62	-34 823.95	3 756 945.53		R62	-34 237.56	3 756 803.60
L63	-34 906.51	3 756 974.08		R63	-34 418.39	3 756 867.10
L64	-34 939.33	3 756 985.35		R64	-34 657.15	3 756 950.40
L65	-35 350.75	3 757 130.51		R65	-34 812.74	3 757 004.89
L66	-35 594.19	3 757 218.48		R66	-34 838.50	3 757 013.72
L67	-35 672.53	3 757 245.41		R67	-34 849.81	3 757 017.96
L68	-35 852.55	3 757 307.30		R68	-35 323.01	3 757 183.58
L69	-36 032.48	3 757 369.15		R69	-35 601.49	3 757 281.32
L70	-36 092.19	3 757 389.67		R70	-35 702.67	3 757 316.73
L71	-36 110.08	3 757 395.88		R71	-35 883.17	3 757 379.92
L72	-36 167.94	3 757 416.33		R72	-36 010.20	3 757 424.38
L73	-36 338.00	3 757 476.49		R73	-36 028.23	3 757 430.48
L74	-36 498.53	3 757 533.23		R74	-36 196.22	3 757 489.14
L75	-36 658.97	3 757 589.94		R75	-36 368.74	3 757 549.38
L76	-36 684.47	3 757 598.89		R76	-36 528.89	3 757 605.29
L77	-36 766.80	3 757 628.00		R77	-36 600.92	3 757 630.30
L78	-36 767.67	3 757 626.09		R78	-37 113.78	3 757 815.55
L79	-37 038.82	3 757 720.84		R79	-37 153.42	3 757 833.00
L80	-37 196.86	3 757 764.80		R80	-37 169.36	3 757 840.67
L81	-37 239.86	3 757 774.05		R81	-37 194.45	3 757 856.20
L82	-37 275.41	3 757 778.85		R82	-37 218.00	3 757 873.74
L83	-37 312.76	3 757 781.96		R83	-37 244.24	3 757 897.63
L84	-37 409.83	3 757 784.83		R84	-37 282.22	3 757 942.02
L85	-37 607.53	3 757 798.66		R85	-37 312.43	3 757 980.37
L86	-37 672.84	3 757 692.92		R86	-37 414.93	3 758 110.49
L87	-37 671.97	3 757 682.85		R87	-37 405.20	3 758 126.26
L88	-37 692.25	3 757 677.21		R88	-37 360.35	3 758 198.90
L89	-37 710.71	3 757 697.98		R89	-37 350.74	3 758 204.44
L90	-37 714.67	3 757 699.90		R90	-37 342.09	3 758 223.47
L91	-37 696.55	3 757 729.27		R91	-37 307.57	3 758 299.71
L92	-37 663.82	3 757 814.79		R92	-37 315.48	3 758 303.83
L93	-37 734.06	3 757 877.87		R93	-37 331.33	3 758 312.59
L94	-37 822.06	3 757 956.37		R94	-37 335.02	3 758 314.65
L95	-37 862.16	3 757 987.87		R95	-37 344.85	3 758 298.74
L96	-37 905.46	3 758 013.97		R96	-37 369.26	3 758 259.17
L97	-37 951.46	3 758 034.77		R97	-37 408.86	3 758 195.17
L98	-38 064.94	3 758 077.31		R98	-37 435.35	3 758 152.27
L99	-38 230.70	3 758 140.18		R99	-37 471.08	3 758 133.31
L100	-38 537.98	3 758 233.06		R100	-37 535.26	3 758 134.67
L101	-38 606.66	3 758 247.87		R101	-37 607.36	3 758 129.87
L102	-38 734.18	3 758 265.18		R102	-37 758.36	3 758 098.67
				Vel Sheet	35 Van of	48 P1103/18

PADRESERWE KOÖRDINATE / ROAD RESERVE CO-ORDINATES					
LINKERKANT/LEFT HAND SIDE			REGTERKANT/RIGHT HAND SIDE		
	Y	X	WG 25°	Y	X
L103	-38 800.34	3 758 269.64		R103	-37 813.26 3 758 091.87
L104	-38 905.03	3 758 276.71		R104	-37 870.26 3 758 093.77
L105	-39 063.21	3 758 271.35		R105	-37 923.76 3 758 104.07
L106	-39 227.03	3 758 254.10		R106	-37 948.06 3 758 111.17
L107	-39 530.21	3 758 222.19		R107	-38 070.30 3 758 145.07
L108	-39 700.73	3 758 204.24		R108	-38 097.21 3 758 154.45
L109	-39 706.99	3 758 196.22		R109	-38 147.66 3 758 171.95
L110	-39 732.02	3 758 193.58		R110	-38 335.96 3 758 237.39
L111	-39 739.97	3 758 200.11		R111	-38 368.27 3 758 248.67
L112	-39 983.44	3 758 174.51		R112	-38 437.24 3 758 268.77
L113	-40 728.26	3 758 095.79		R113	-38 577.13 3 758 301.94
L114	-40 747.70	3 758 094.05		R114	-38 644.16 3 758 313.69
L115	-40 835.67	3 758 084.66		R115	-38 669.41 3 758 316.86
L116	-41 007.62	3 758 052.78		R116	-38 739.08 3 758 323.87
L117	-41 050.99	3 758 044.73		R117	-38 808.75 3 758 330.88
L118	-41 130.85	3 757 985.18		R118	-38 868.42 3 758 332.97
L119	-41 185.38	3 757 945.17		R119	-38 972.46 3 758 333.96
L120	-41 241.15	3 757 839.28		R120	-39 086.12 3 758 328.23
L121	-41 276.29	3 757 797.49		R121	-39 224.44 3 758 313.98
L122	-41 311.92	3 757 780.13		R122	-39 241.83 3 758 312.32
L123	-41 405.61	3 757 772.71		R123	-39 450.68 3 758 291.11
L124	-41 406.95	3 757 812.86		R124	-39 690.57 3 758 264.22
L125	-41 427.28	3 758 007.12		R125	-39 707.68 3 758 262.64
L126	-41 628.19	3 757 998.89		R126	-39 714.61 3 758 268.23
L127	-42 168.19	3 757 938.81		R127	-39 739.64 3 758 265.58
L128	-42 154.09	3 757 792.70		R128	-39 745.24 3 758 258.66
L129	-42 191.96	3 757 788.88		R129	-39 837.14 3 758 250.31
L130	-42 207.94	3 757 934.27		R130	-40 040.25 3 758 229.08
L131	-42 593.47	3 757 890.21		R131	-40 781.53 3 758 150.64
L132	-42 641.38	3 757 886.32		R132	-40 800.86 3 758 148.47
L133	-42 736.85	3 757 878.55		R133	-40 838.11 3 758 144.54
L134	-42 889.56	3 757 853.77		R134	-40 952.76 3 758 145.49
L135	-42 994.95	3 757 841.24		R135	-41 133.65 3 758 146.97
L136	-43 056.96	3 757 675.13		R136	-41 237.11 3 758 204.82
L137	-43 075.47	3 757 639.56		R137	-41 260.34 3 758 242.31
L138	-43 130.60	3 757 663.60		R138	-41 285.19 3 758 268.96
L139	-43 351.59	3 757 759.95		R139	-41 318.75 3 758 283.67
L140	-43 385.49	3 757 772.10		R140	-41 347.76 3 758 291.52
L141	-43 434.12	3 757 789.54		R141	-41 401.92 3 758 302.46
L142	-43 506.05	3 757 794.52		R142	-41 416.21 3 758 314.72
L143	-43 565.67	3 757 789.13		R143	-41 455.71 3 758 321.23
L144	-43 939.68	3 757 755.33		R144	-41 452.72 3 758 250.27
L145	-43 943.91	3 757 754.88		R145	-41 436.93 3 758 099.38
L146	-43 968.71	3 757 748.98		R146	-41 454.92 3 758 095.51
L147	-44 299.42	3 757 713.94		R147	-41 582.36 3 758 068.10
L148	-44 487.27	3 757 694.04		R148	-42 174.87 3 758 002.62
L149	-44 509.23	3 757 691.71		R149	-42 187.93 3 758 127.43
L150	-44 505.47	3 757 700.30		R150	-42 175.15 3 758 149.31
L151	-44 684.17	3 757 681.63		R151	-42 244.88 3 758 141.78
L152	-44 838.63	3 757 665.49		R152	-42 227.72 3 758 123.27
L153	-45 025.06	3 757 645.60		R153	-42 214.65 3 757 998.40
			Vel Sheet	36 Van of 48	P1103/18

PADRESERVE KOÖRDINATE / ROAD RESERVE CO-ORDINATES									
LINKERKANT/LEFT HAND SIDE					REGTERKANT/RIGHT HAND SIDE				
	Y		X	WG 25°		Y		X	
L154	-45 121.57	3	757 636.50		R154	-42 791.76	3	757 937.20	
L155	-45 184.98	3	757 632.86		R155	-42 965.27	3	757 918.68	
L156	-45 229.04	3	757 631.58		R156	-42 946.54	3	757 970.90	
L157	-45 296.06	3	757 632.02		R157	-42 911.59	3	758 064.50	
L158	-45 377.85	3	757 635.63		R158	-42 883.37	3	758 140.10	
L159	-45 445.39	3	757 641.43		R159	-42 885.21	3	758 180.57	
L160	-45 489.44	3	757 646.35		R160	-42 893.88	3	758 201.75	
L161	-45 517.71	3	757 650.33		R161	-42 941.77	3	758 208.69	
L162	-45 546.85	3	757 655.00		R162	-42 960.21	3	758 197.35	
L163	-45 589.18	3	757 662.39		R163	-42 988.96	3	758 195.33	
L164	-45 606.76	3	757 665.39		R164	-43 013.30	3	758 195.31	
L165	-45 618.39	3	757 668.01		R165	-43 037.00	3	758 198.23	
L166	-45 636.87	3	757 671.49		R166	-43 063.08	3	758 198.40	
L167	-45 651.41	3	757 674.59		R167	-43 087.80	3	758 194.91	
L168	-45 666.11	3	757 677.95		R168	-43 111.62	3	758 187.40	
L169	-45 687.33	3	757 683.19		R169	-43 125.11	3	758 182.36	
L170	-45 702.14	3	757 686.96		R170	-43 119.72	3	758 190.93	
L171	-45 818.65	3	757 716.02		R171	-43 132.17	3	758 184.32	
L172	-45 869.23	3	757 728.92		R172	-43 176.04	3	758 155.02	
L173	-45 893.63	3	757 735.09		R173	-43 195.54	3	758 136.69	
L174	-45 944.33	3	757 747.97		R174	-43 215.05	3	758 085.91	
L175	-46 020.41	3	757 767.36		R175	-43 226.51	3	758 065.29	
L176	-46 346.24	3	757 849.93		R176	-43 265.26	3	758 004.97	
L177	-46 527.24	3	757 895.77		R177	-43 294.93	3	757 960.09	
L178	-46 637.09	3	757 923.72		R178	-43 323.86	3	757 929.72	
L179	-46 734.73	3	757 948.50		R179	-43 344.45	3	757 914.03	
L180	-46 763.78	3	757 955.83		R180	-43 367.66	3	757 900.77	
L181	-46 776.00	3	757 959.06		R181	-43 399.40	3	757 888.02	
L182	-46 793.28	3	757 961.62		R182	-43 428.29	3	757 880.95	
L183	-46 801.74	3	757 962.59		R183	-43 452.38	3	757 876.38	
L184	-46 916.46	3	757 978.98		R184	-43 711.36	3	757 839.27	
L185	-46 946.86	3	757 980.97		R185	-43 835.71	3	757 826.03	
L186	-46 977.03	3	757 976.82		R186	-43 852.33	3	757 838.85	
L187	-47 005.86	3	757 966.82		R187	-43 882.15	3	757 836.03	
L188	-47 011.24	3	757 963.64		R188	-43 913.94	3	757 829.31	
L189	-47 138.55	3	757 869.02		R189	-43 999.73	3	757 809.18	
L190	-47 176.09	3	757 806.43		R190	-44 072.30	3	757 801.52	
L191	-47 184.78	3	757 791.65		R191	-44 275.42	3	757 779.82	
L192	-47 183.13	3	757 776.04		R192	-44 480.18	3	757 757.95	
L193	-47 182.32	3	757 769.98		R193	-44 483.66	3	757 750.15	
L194	-47 199.69	3	757 770.17		R194	-44 844.25	3	757 711.86	
L195	-47 224.20	3	757 766.91		R195	-44 971.88	3	757 698.50	
L196	-47 224.70	3	757 776.17		R196	-45 099.17	3	757 684.32	
L197	-47 227.22	3	757 797.64		R197	-45 163.85	3	757 682.58	
L198	-47 240.83	3	757 810.35		R198	-45 228.52	3	757 680.84	
L199	-47 265.06	3	757 811.79		R199	-45 292.77	3	757 679.11	
L200	-47 282.87	3	757 838.13		R200	-45 356.35	3	757 681.72	
L201	-47 301.84	3	757 849.41		R201	-45 415.53	3	757 685.93	
L202	-47 398.86	3	757 907.11		R202	-45 488.65	3	757 694.11	
L203	-47 487.12	3	757 959.59		R203	-45 529.65	3	757 699.84	
L204	-47 515.14	3	757 976.26		R204	-45 597.33	3	757 711.28	
					Vel Sheet 37 Van of 48 P1103/18				

PADRESERWE KOÖRDINATE / ROAD RESERVE CO-ORDINATES									
LINKERKANT/LEFT HAND SIDE					REGTERKANT/RIGHT HAND SIDE				
	Y		X	WG 25°		Y		X	
L205	-47 517.85	3	757 977.87		R205	-45 665.10	3	757 726.04	
L206	-47 542.87	3	757 987.73		R206	-45 677.58	3	757 729.03	
L207	-47 562.38	3	757 995.42		R207	-45 855.29	3	757 774.06	
L208	-47 613.52	3	757 998.57		R208	-45 870.87	3	757 778.06	
L209	-47 675.35	3	757 991.25		R209	-45 875.56	3	757 779.17	
L210	-47 733.06	3	757 984.58		R210	-46 213.52	3	757 865.04	
L211	-47 745.97	3	757 983.89		R211	-46 726.47	3	757 995.23	
L212	-47 822.57	3	757 979.84		R212	-46 765.27	3	758 006.52	
L213	-47 962.30	3	757 960.16		R213	-46 775.61	3	758 009.81	
L214	-48 251.37	3	757 918.99		R214	-46 785.00	3	758 013.04	
L215	-48 350.15	3	757 904.87		R215	-46 874.41	3	758 038.51	
L216	-48 377.51	3	757 901.27		R216	-46 873.51	3	758 041.98	
L217	-48 543.75	3	757 877.06		R217	-46 878.86	3	758 043.27	
L218	-48 603.48	3	757 864.02		R218	-46 916.09	3	758 058.18	
L219	-48 547.81	3	757 839.80		R219	-46 970.30	3	758 079.88	
L220	-48 470.19	3	757 817.77		R220	-46 996.13	3	758 090.22	
L221	-48 403.37	3	757 804.31		R221	-47 004.97	3	758 099.25	
L222	-48 407.84	3	757 787.14		R222	-47 027.21	3	758 121.97	
L223	-48 411.24	3	757 774.32		R223	-47 055.94	3	758 151.32	
L224	-48 574.35	3	757 808.18		R224	-47 116.46	3	758 228.78	
L225	-48 586.86	3	757 810.20		R225	-47 213.52	3	758 354.95	
L226	-48 607.39	3	757 813.13		R226	-47 259.37	3	758 414.51	
L227	-48 627.07	3	757 811.58		R227	-47 286.57	3	758 405.24	
L228	-48 648.87	3	757 815.32		R228	-47 302.95	3	758 400.15	
L229	-48 678.45	3	757 820.40		R229	-47 340.35	3	758 394.55	
L230	-48 693.40	3	757 822.96		R230	-47 335.75	3	758 325.54	
L231	-48 708.98	3	757 821.54		R231	-47 359.07	3	758 282.30	
L232	-48 739.06	3	757 821.71		R232	-47 518.31	3	758 111.97	
L233	-48 774.06	3	757 820.75		R233	-47 540.32	3	758 096.24	
L234	-48 774.75	3	757 820.73		R234	-47 588.84	3	758 078.57	
L235	-48 898.81	3	757 808.45		R235	-47 753.83	3	758 038.73	
L236	-48 913.34	3	757 806.72		R236	-48 019.57	3	757 999.59	
L237	-48 953.10	3	757 801.95		R237	-48 291.81	3	757 960.66	
L238	-49 141.94	3	757 779.46		R238	-48 380.59	3	757 947.73	
L239	-49 198.64	3	757 772.40		R239	-48 406.86	3	757 944.04	
L240	-49 217.40	3	757 768.98		R240	-48 701.61	3	757 899.18	
L241	-49 247.17	3	757 763.35		R241	-48 702.76	3	757 902.08	
L242	-49 306.53	3	757 749.26		R242	-48 773.17	3	757 903.59	
L243	-49 333.85	3	757 741.04		R243	-48 878.20	3	757 924.42	
L244	-49 337.87	3	757 739.83		R244	-49 049.16	3	757 895.14	
L245	-49 508.45	3	757 680.42		R245	-49 053.08	3	757 894.59	
L246	-49 695.02	3	757 615.24		R246	-49 178.18	3	757 877.31	
L247	-49 702.76	3	757 612.61		R247	-49 098.78	3	757 972.41	
L248	-49 743.87	3	757 598.29		R248	-49 161.61	3	758 038.42	
L249	-49 783.61	3	757 584.45		R249	-49 226.48	3	757 962.59	
L250	-49 981.92	3	757 515.53		R250	-49 337.14	3	757 865.25	
L251	-50 072.89	3	757 483.92		R251	-49 408.64	3	757 832.63	
L252	-50 093.95	3	757 476.81		R252	-49 481.15	3	757 816.69	
L253	-50 291.36	3	757 410.12		R253	-49 571.50	3	757 796.82	
L254	-50 345.27	3	757 391.95		R254	-49 689.11	3	757 771.87	
L255	-50 487.16	3	757 343.68		R255	-49 790.46	3	757 760.33	
Vel Sheet					38	Van of		48	P1103/18

PADRESERVE KOÖRDINATE / ROAD RESERVE CO-ORDINATES									
LINKERKANT/LEFT HAND SIDE					REGTERKANT/RIGHT HAND SIDE				
	Y		X	WG 25°		Y		X	
L256	-50 522.55	3	757 330.94		R256	-49 903.18	3	757 776.14	
L257	-50 571.22	3	757 313.40		R257	-49 919.14	3	757 763.79	
L258	-50 599.17	3	757 302.85		R258	-50 007.33	3	757 777.90	
L259	-50 630.42	3	757 289.11		R259	-50 011.11	3	757 747.42	
L260	-50 653.32	3	757 277.22		R260	-49 986.41	3	757 743.20	
L261	-50 668.70	3	757 268.53		R261	-49 901.03	3	757 729.79	
L262	-50 679.25	3	757 262.61		R262	-49 884.45	3	757 725.61	
L263	-50 704.20	3	757 246.27		R263	-49 868.40	3	757 719.36	
L264	-50 727.68	3	757 227.99		R264	-49 853.82	3	757 711.60	
L265	-50 758.32	3	757 180.90		R265	-49 839.37	3	757 701.29	
L266	-50 775.83	3	757 154.10		R266	-49 836.32	3	757 697.25	
L267	-50 792.12	3	757 129.41		R267	-49 829.12	3	757 688.03	
L268	-50 808.41	3	757 104.71		R268	-49 823.66	3	757 671.56	
L269	-50 811.66	3	757 099.77		R269	-49 824.22	3	757 654.48	
L270	-50 816.50	3	757 066.26		R270	-49 829.57	3	757 639.84	
L271	-50 790.89	3	757 035.52		R271	-49 840.98	3	757 625.36	
L272	-50 792.10	3	757 034.51		R272	-49 856.10	3	757 613.64	
L273	-50 811.85	3	757 013.96		R273	-49 938.50	3	757 583.36	
L274	-50 814.47	3	757 009.72		R274	-49 995.78	3	757 562.26	
L275	-50 813.67	3	757 018.59		R275	-50 107.45	3	757 520.85	
L276	-50 837.51	3	757 047.22		R276	-50 128.39	3	757 513.49	
L277	-50 881.13	3	757 047.37		R277	-50 326.94	3	757 448.86	
L278	-50 964.82	3	757 008.22		R278	-50 360.56	3	757 435.61	
L279	-50 966.37	3	757 007.60		R279	-50 529.54	3	757 378.98	
L280	-51 005.69	3	756 983.98		R280	-50 642.45	3	757 340.03	
L281	-51 013.25	3	756 979.63		R281	-50 687.89	3	757 325.47	
L282	-51 041.75	3	756 962.80		R282	-50 727.17	3	757 312.00	
L283	-51 058.65	3	756 952.85		R283	-50 786.38	3	757 284.56	
L284	-51 081.73	3	756 934.23		R284	-50 922.71	3	757 221.17	
L285	-51 342.33	3	756 721.38		R285	-50 935.60	3	757 215.23	
L286	-51 420.66	3	756 632.90		R286	-50 951.65	3	757 229.09	
L287	-51 450.35	3	756 590.37		R287	-50 958.60	3	757 226.76	
L288	-51 463.30	3	756 569.37		R288	-50 970.65	3	757 217.22	
L289	-51 464.82	3	756 564.20		R289	-50 978.07	3	757 212.35	
L290	-51 479.70	3	756 535.22		R290	-50 967.02	3	757 200.74	
L291	-51 490.90	3	756 510.22		R291	-51 007.36	3	757 118.26	
L292	-51 501.85	3	756 482.00		R292	-51 031.83	3	757 067.89	
L293	-51 510.24	3	756 455.97		R293	-51 040.05	3	757 056.79	
L294	-51 518.78	3	756 424.71		R294	-51 042.39	3	757 053.42	
L295	-51 523.46	3	756 395.36		R295	-51 106.68	3	756 986.25	
L296	-51 528.20	3	756 365.67		R296	-51 135.00	3	756 957.01	
L297	-51 532.90	3	756 336.22		R297	-51 178.42	3	756 919.23	
L298	-51 533.97	3	756 329.47		R298	-51 316.29	3	756 805.25	
L299	-51 541.39	3	756 246.22		R299	-51 361.02	3	756 767.06	
L300	-51 544.70	3	756 217.12		R300	-51 381.86	3	756 748.68	
L301	-51 549.73	3	756 187.76		R301	-51 402.91	3	756 727.83	
L302	-51 560.17	3	756 157.28		R302	-51 423.46	3	756 705.83	
L303	-51 597.38	3	756 048.59		R303	-51 443.92	3	756 681.47	
L304	-51 622.31	3	755 975.80		R304	-51 448.94	3	756 675.24	
L305	-51 643.01	3	755 915.33		R305	-51 474.07	3	756 642.02	
L306	-51 657.05	3	755 871.60		R306	-51 518.41	3	756 563.92	
Vel Sheet 39					Van of 48		P1103/18		

PADRESERVE KOÖRDINATE / ROAD RESERVE CO-ORDINATES									
LINKERKANT/LEFT HAND SIDE					REGTERKANT/RIGHT HAND SIDE				
	Y		X	WG 25°		Y		X	
L307	-51 676.24	3	755 826.46		R307	-51 542.09	3	756 508.81	
L308	-51 706.84	3	755 776.19		R308	-51 551.81	3	756 480.71	
L309	-51 718.29	3	755 761.54		R309	-51 562.44	3	756 443.51	
L310	-51 731.47	3	755 751.06		R310	-51 573.11	3	756 396.63	
L311	-51 851.25	3	755 617.78		R311	-51 579.23	3	756 362.97	
L312	-51 959.80	3	755 492.59		R312	-51 577.57	3	756 361.74	
L313	-51 995.06	3	755 451.76		R313	-51 583.13	3	756 304.38	
L314	-52 012.15	3	755 433.31		R314	-51 587.86	3	756 252.37	
L315	-52 092.88	3	755 360.94		R315	-51 588.50	3	756 244.85	
L316	-52 154.30	3	755 321.46		R316	-51 593.29	3	756 209.88	
L317	-52 344.65	3	755 216.62		R317	-51 599.53	3	756 180.54	
L318	-52 327.42	3	755 180.45		R318	-51 617.13	3	756 125.68	
L319	-52 333.36	3	755 171.56		R319	-51 639.75	3	756 065.91	
L320	-52 337.82	3	755 165.07		R320	-51 669.73	3	755 986.81	
L321	-52 359.40	3	755 144.45		R321	-51 678.04	3	755 964.11	
L322	-52 384.57	3	755 130.98		R322	-51 686.24	3	755 941.95	
L323	-52 391.55	3	755 174.35		R323	-51 697.05	3	755 914.12	
L324	-52 451.38	3	755 122.75		R324	-51 708.54	3	755 886.68	
L325	-52 489.96	3	755 089.52		R325	-51 722.51	3	755 860.74	
L326	-52 509.86	3	755 110.20		R326	-51 737.97	3	755 835.11	
L327	-52 541.16	3	755 140.08		R327	-51 755.33	3	755 810.57	
L328	-52 562.21	3	755 129.54		R328	-51 774.34	3	755 787.11	
L329	-52 585.77	3	755 112.22		R329	-51 804.18	3	755 753.07	
L330	-52 609.01	3	755 093.28		R330	-51 847.48	3	755 715.08	
L331	-52 654.46	3	755 054.97		R331	-51 883.57	3	755 671.77	
L332	-52 676.20	3	755 034.48		R332	-51 900.58	3	755 651.36	
L333	-52 757.62	3	754 959.37		R333	-51 927.09	3	755 620.81	
L334	-52 752.35	3	754 959.97		R334	-51 983.57	3	755 555.10	
L335	-52 770.94	3	754 942.88		R335	-52 076.36	3	755 458.96	
L336	-52 773.36	3	754 940.73		R336	-52 084.61	3	755 478.11	
L337	-52 935.33	3	754 791.24		R337	-52 094.83	3	755 461.92	
L338	-52 937.74	3	754 789.06		R338	-52 104.77	3	755 461.18	
L339	-53 185.24	3	754 545.01		R339	-52 133.74	3	755 448.83	
L340	-53 188.11	3	754 546.71		R340	-52 124.88	3	755 428.04	
L341	-53 246.67	3	754 488.79		R341	-52 118.87	3	755 414.15	
L342	-53 339.13	3	754 394.17		R342	-52 240.72	3	755 372.54	
L343	-53 370.80	3	754 361.86		R343	-52 437.67	3	755 391.24	
L344	-53 379.21	3	754 356.11		R344	-52 477.44	3	755 422.63	
L345	-53 412.31	3	754 332.06		R345	-52 530.48	3	755 462.08	
L346	-53 474.10	3	754 287.36		R346	-52 546.38	3	755 434.52	
L347	-53 525.92	3	754 260.06		R347	-52 532.91	3	755 421.77	
L348	-53 512.03	3	754 247.37		R348	-52 511.25	3	755 384.17	
L349	-53 556.95	3	754 239.45		R349	-52 520.67	3	755 355.75	
L350	-53 597.79	3	754 212.47		R350	-52 553.56	3	755 256.57	
L351	-53 644.47	3	754 191.33		R351	-52 671.48	3	755 120.56	
L352	-53 664.83	3	754 182.09		R352	-52 728.03	3	755 067.83	
L353	-53 682.69	3	754 173.99		R353	-52 949.13	3	754 866.24	
L354	-53 694.11	3	754 147.83		R354	-53 127.07	3	754 690.77	
L355	-53 696.46	3	754 142.44		R355	-53 185.35	3	754 633.28	
L356	-53 753.27	3	754 125.40		R356	-53 262.25	3	754 557.45	
L357	-53 785.44	3	754 127.18		R357	-53 293.47	3	754 526.50	
					Vel 40 Van of 48 P1103/18				
					Sheet				

PADRESERVE KOÖRDINATE / ROAD RESERVE CO-ORDINATES									
LINKERKANT/LEFT HAND SIDE					REGTERKANT/RIGHT HAND SIDE				
	Y		X	WG 25°		Y		X	
L358	-53 838.30	3	754	130.12	R358	-53 336.45	3	754	482.50
L359	-53 879.05	3	754	132.37	R359	-53 384.92	3	754	441.17
L360	-53 897.80	3	754	134.44	R360	-53 394.19	3	754	433.26
L361	-53 920.47	3	754	136.95	R361	-53 415.86	3	754	415.15
L362	-53 940.97	3	754	139.22	R362	-53 436.58	3	754	397.45
L363	-53 971.74	3	754	142.63	R363	-53 522.31	3	754	343.24
L364	-54 279.83	3	754	195.07	R364	-53 537.33	3	754	330.60
L365	-54 301.90	3	754	198.77	R365	-53 645.91	3	754	296.44
L366	-54 365.26	3	754	209.55	R366	-53 672.24	3	754	286.29
L367	-54 446.05	3	754	229.25	R367	-53 682.05	3	754	282.49
L368	-54 538.43	3	754	250.05	R368	-53 743.71	3	754	275.20
L369	-54 537.30	3	754	256.93	R369	-53 792.82	3	754	269.54
L370	-54 566.94	3	754	257.73	R370	-53 848.54	3	754	267.10
L371	-54 621.16	3	754	266.82	R371	-53 873.51	3	754	263.81
L372	-54 643.04	3	754	270.96	R372	-53 885.04	3	754	279.07
L373	-54 925.82	3	754	319.53	R373	-53 900.55	3	754	282.61
L374	-54 949.82	3	754	323.32	R374	-53 922.10	3	754	311.54
L375	-54 977.78	3	754	327.75	R375	-54 040.83	3	754	384.95
L376	-54 990.26	3	754	329.73	R376	-54 059.08	3	754	400.27
L377	-55 048.76	3	754	335.34	R377	-54 079.66	3	754	363.37
L378	-55 106.14	3	754	335.59	R378	-54 093.90	3	754	337.84
L379	-55 178.53	3	754	329.81	R379	-54 081.75	3	754	323.83
L380	-55 193.85	3	754	326.82	R380	-54 059.95	3	754	298.71
L381	-55 229.44	3	754	319.85	R381	-54 052.48	3	754	290.13
L382	-55 275.49	3	754	310.46	R382	-54 048.35	3	754	285.35
L383	-55 440.68	3	754	264.86	R383	-54 042.89	3	754	279.05
L384	-55 462.24	3	754	249.45	R384	-54 054.19	3	754	259.60
L385	-55 479.50	3	754	197.61	R385	-54 063.52	3	754	260.11
L386	-55 494.24	3	754	178.75	R386	-54 081.34	3	754	260.80
L387	-55 511.39	3	754	168.43	R387	-54 117.17	3	754	263.02
L388	-55 546.08	3	754	147.55	R388	-54 152.49	3	754	264.94
L389	-55 558.09	3	754	129.75	R389	-54 187.82	3	754	266.86
L390	-55 563.23	3	754	122.04	R390	-54 360.42	3	754	286.28
L391	-55 585.88	3	754	081.56	R391	-54 423.54	3	754	294.37
L392	-55 661.70	3	754	131.62	R392	-54 567.04	3	754	318.74
L393	-55 720.78	3	754	174.21	R393	-54 729.73	3	754	346.74
L394	-55 779.57	3	754	216.71	R394	-54 794.40	3	754	357.76
L395	-55 809.21	3	754	223.97	R395	-54 918.47	3	754	378.89
L396	-55 818.14	3	754	226.16	R396	-54 967.31	3	754	387.21
L397	-55 939.62	3	754	230.50	R397	-54 978.52	3	754	389.12
L398	-56 029.92	3	754	264.51	R398	-54 985.71	3	754	389.80
L399	-56 050.88	3	754	279.42	R399	-55 041.71	3	754	395.12
L400	-56 064.61	3	754	285.69	R400	-55 110.68	3	754	396.26
L401	-56 073.64	3	754	289.82	R401	-55 172.45	3	754	390.70
L402	-56 083.29	3	754	298.28	R402	-55 208.07	3	754	384.90
L403	-56 084.34	3	754	298.69	R403	-55 252.08	3	754	377.72
L404	-56 083.40	3	754	297.77	R404	-55 290.58	3	754	368.64
L405	-56 120.89	3	754	313.02	R405	-55 508.22	3	754	328.25
L406	-56 141.81	3	754	315.77	R406	-55 545.17	3	754	324.29
L407	-56 169.92	3	754	327.33	R407	-55 545.14	3	754	323.04
L408	-56 204.64	3	754	338.07	R408	-55 578.82	3	754	319.10
					Vel 41 Van 48 Sheet of P1103/18				

PADRESERWE KOÖRDINATE / ROAD RESERVE CO-ORDINATES									
LINKERKANT/LEFT HAND SIDE					REGTERKANT/RIGHT HAND SIDE				
	Y		X	WG 25°		Y		X	
L409	-56 312.34	3	754 361.37		R409	-55 588.32	3	754 320.39	
L410	-56 338.54	3	754 374.34		R410	-55 650.86	3	754 343.16	
L411	-56 377.39	3	754 377.66		R411	-55 672.83	3	754 356.26	
L412	-56 417.47	3	754 373.78		R412	-55 687.54	3	754 372.74	
L413	-56 469.01	3	754 352.19		R413	-55 689.29	3	754 393.65	
L414	-56 510.07	3	754 314.27		R414	-55 683.29	3	754 408.85	
L415	-56 530.20	3	754 279.65		R415	-55 685.51	3	754 424.27	
L416	-56 537.85	3	754 257.16		R416	-55 719.69	3	754 445.16	
L417	-56 580.02	3	754 129.26		R417	-55 749.04	3	754 409.74	
L418	-56 606.66	3	754 006.17		R418	-55 755.47	3	754 402.01	
L419	-56 610.31	3	754 011.78		R419	-55 808.43	3	754 330.71	
L420	-56 633.39	3	754 016.77		R420	-55 871.96	3	754 304.52	
L421	-56 635.22	3	754 015.58		R421	-55 915.11	3	754 313.93	
L422	-56 621.91	3	754 077.12		R422	-56 009.80	3	754 334.39	
L423	-56 618.05	3	754 102.75		R423	-56 022.43	3	754 338.56	
L424	-56 617.75	3	754 118.33		R424	-56 053.53	3	754 349.19	
L425	-56 619.24	3	754 130.42		R425	-56 237.83	3	754 419.09	
L426	-56 621.56	3	754 138.24		R426	-56 302.62	3	754 443.66	
L427	-56 692.34	3	754 153.55		R427	-56 379.88	3	754 544.65	
L428	-56 737.01	3	754 163.21		R428	-56 387.11	3	754 595.97	
L429	-56 790.35	3	754 147.38		R429	-56 389.95	3	754 612.45	
L430	-56 794.12	3	754 129.96		R430	-56 401.59	3	754 656.26	
L431	-56 856.60	3	754 106.55		R431	-56 418.44	3	754 742.00	
L432	-56 884.69	3	754 061.11		R432	-56 434.39	3	754 823.30	
L433	-56 988.87	3	753 803.08		R433	-56 446.54	3	754 857.38	
L434	-57 219.71	3	752 958.65		R434	-56 447.59	3	754 859.55	
L435	-57 354.28	3	752 434.33		R435	-56 453.41	3	754 875.55	
L436	-57 493.64	3	751 789.37		R436	-56 457.52	3	754 886.85	
L437	-57 510.27	3	751 793.19		R437	-56 501.56	3	754 971.15	
L438	-57 551.57	3	751 578.63		R438	-56 548.16	3	754 947.18	
L439	-57 579.24	3	751 407.43		R439	-56 534.91	3	754 913.15	
L440	-57 584.38	3	751 359.63		R440	-56 526.03	3	754 888.47	
L441	-57 603.46	3	751 181.92		R441	-56 512.06	3	754 849.69	
L442	-57 603.14	3	751 083.65		R442	-56 509.57	3	754 828.89	
L443	-57 602.23	3	751 018.67		R443	-56 506.39	3	754 799.11	
L444	-57 600.42	3	750 937.38		R444	-56 531.61	3	754 720.82	
L445	-57 594.91	3	750 882.81		R445	-56 561.91	3	754 669.40	
L446	-57 581.72	3	750 877.56		R446	-56 782.02	3	754 393.94	
L447	-57 542.58	3	750 868.01		R447	-56 806.29	3	754 363.89	
L448	-57 506.13	3	750 856.06		R448	-56 851.21	3	754 307.06	
L449	-57 462.51	3	750 841.85		R449	-56 890.33	3	754 257.71	
L450	-57 469.63	3	750 808.22		R450	-56 921.70	3	754 199.19	
L451	-57 564.82	3	750 826.88		R451	-56 933.73	3	754 169.41	
L452	-57 597.98	3	750 826.74		R452	-57 042.84	3	753 825.23	
L453	-57 609.90	3	750 798.12		R453	-57 071.47	3	753 723.86	
L454	-57 632.13	3	750 701.44		R454	-57 496.33	3	752 067.93	
L455	-57 643.68	3	750 642.60		R455	-57 542.00	3	751 871.41	
L456	-57 649.31	3	750 503.42		R456	-57 585.22	3	751 657.18	
L457	-57 677.02	3	750 406.53		R457	-57 602.85	3	751 557.04	
L458	-57 741.12	3	749 604.74		R458	-57 643.05	3	751 309.78	
L459	-57 763.23	3	749 324.50		R459	-57 696.15	3	751 034.98	
Vel Sheet 42					Van of 48		P1103/18		

PADRESERVE KOÖRDINATE / ROAD RESERVE CO-ORDINATES					
LINKERKANT/LEFT HAND SIDE			REGTERKANT/RIGHT HAND SIDE		
	Y	X	WG 25°	Y	X
L460	-57 767.90	3 749 277.75		R460	-57 730.03 3 750 970.08
L461	-57 773.33	3 749 238.04		R461	-57 759.26 3 750 929.15
L462	-57 777.82	3 749 213.10		R462	-57 806.17 3 750 934.53
L463	-57 783.95	3 749 183.90		R463	-57 823.41 3 750 937.28
L464	-57 790.87	3 749 154.89		R464	-57 842.13 3 750 889.33
L465	-57 799.03	3 749 125.43		R465	-57 828.61 3 750 884.40
L466	-57 808.03	3 749 096.59		R466	-57 773.15 3 750 863.91
L467	-57 828.69	3 749 039.88		R467	-57 721.53 3 750 712.08
L468	-57 853.06	3 748 984.73		R468	-57 728.38 3 750 349.69
L469	-57 897.31	3 748 904.53		R469	-57 786.99 3 749 613.98
L470	-57 913.68	3 748 878.67		R470	-57 796.84 3 749 488.37
L471	-57 930.83	3 748 853.38		R471	-57 826.83 3 749 492.34
L472	-57 948.64	3 748 828.85		R472	-57 826.29 3 749 435.78
L473	-57 966.80	3 748 805.49		R473	-57 828.31 3 749 368.90
L474	-57 985.61	3 748 782.48		R474	-57 829.62 3 749 349.69
L475	-58 050.42	3 748 705.95		R475	-57 831.65 3 749 319.78
L476	-58 185.54	3 748 546.35		R476	-57 832.44 3 749 308.15
L477	-58 191.87	3 748 539.03		R477	-57 840.05 3 749 249.69
L478	-58 215.29	3 748 512.04		R478	-57 851.73 3 749 190.15
L479	-58 226.89	3 748 498.63		R479	-57 869.50 3 749 125.53
L480	-58 232.52	3 748 491.15		R480	-57 890.62 3 749 066.63
L481	-58 291.49	3 748 413.13		R481	-57 912.45 3 749 018.66
L482	-58 294.28	3 748 407.79		R482	-57 918.55 3 749 000.43
L483	-58 353.55	3 748 291.85		R483	-57 924.59 3 748 982.39
L484	-58 426.64	3 748 137.27		R484	-57 936.32 3 748 947.37
L485	-58 480.82	3 748 023.25		R485	-57 973.39 3 748 891.62
L486	-58 525.45	3 747 929.34		R486	-58 027.45 3 748 823.44
L487	-58 534.35	3 747 907.68		R487	-58 094.57 3 748 747.27
L488	-58 623.44	3 747 690.98		R488	-58 261.22 3 748 558.24
L489	-58 637.31	3 747 651.06		R489	-58 292.57 3 748 522.05
L490	-58 646.00	3 747 609.75		R490	-58 320.30 3 748 489.95
L491	-58 654.79	3 747 550.70		R491	-58 359.03 3 748 431.42
L492	-58 655.74	3 747 544.50		R492	-58 461.76 3 748 212.86
L493	-58 583.61	3 747 454.56		R493	-58 478.51 3 748 177.42
L494	-58 497.10	3 747 412.97		R494	-58 568.91 3 747 991.87
L495	-58 465.04	3 747 406.99		R495	-58 576.50 3 747 976.79
L496	-58 456.23	3 747 411.57		R496	-58 687.28 3 747 756.81
L497	-58 465.38	3 747 391.52		R497	-58 720.34 3 747 700.73
L498	-58 480.70	3 747 357.92		R498	-58 761.03 3 747 650.13
L499	-58 483.09	3 747 364.25		R499	-58 792.70 3 747 615.71
L500	-58 533.31	3 747 387.17		R500	-58 809.92 3 747 596.92
L501	-58 677.91	3 747 451.94		R501	-58 834.51 3 747 585.96
L502	-58 695.32	3 747 438.84		R502	-58 991.64 3 747 639.78
L503	-58 718.85	3 747 412.98		R503	-59 011.55 3 747 603.92
L504	-58 726.18	3 747 403.74		R504	-58 931.90 3 747 565.94
L505	-58 747.25	3 747 377.70		R505	-58 862.70 3 747 468.14
L506	-58 761.97	3 747 359.51		R506	-58 866.98 3 747 438.25
L507	-58 779.94	3 747 330.05		R507	-58 875.57 3 747 386.73
L508	-58 797.94	3 747 300.53		R508	-58 886.80 3 747 335.80
L509	-58 810.97	3 747 271.35		R509	-58 900.23 3 747 285.23
L510	-58 825.98	3 747 237.74		R510	-58 972.57 3 747 032.11
			Vel Sheet 43 Van of 48 P1103/18		

PADRESERVE KOÖRDINATE / ROAD RESERVE CO-ORDINATES					
LINKERKANT/LEFT HAND SIDE			REGTERKANT/RIGHT HAND SIDE		
Y	X	WG 25°	Y	X	
L511	-58 871.57	3 747 114.32	R511	-59 018.81	3 746 896.61
L512	-58 890.04	3 747 064.32	R512	-59 121.98	3 746 594.31
L513	-58 953.47	3 746 892.41	R513	-59 255.81	3 746 204.00
L514	-58 963.28	3 746 863.70	R514	-59 317.57	3 746 024.51
L515	-58 975.97	3 746 826.56	R515	-59 492.35	3 745 514.69
L516	-59 008.94	3 746 730.04	R516	-59 634.06	3 745 101.50
L517	-59 063.66	3 746 569.84	R517	-59 729.65	3 744 822.86
L518	-59 090.85	3 746 490.41	R518	-59 829.27	3 744 550.05
L519	-59 158.87	3 746 291.77	R519	-59 864.82	3 744 466.46
L520	-59 197.32	3 746 179.48	R520	-59 913.53	3 744 380.81
L521	-59 225.34	3 746 097.70	R521	-59 959.23	3 744 310.81
L522	-59 294.91	3 745 894.88	R522	-59 973.98	3 744 301.69
L523	-59 363.15	3 745 696.19	R523	-60 047.63	3 744 324.04
L524	-59 431.31	3 745 497.53	R524	-60 078.27	3 744 332.66
L525	-59 500.56	3 745 295.54	R525	-60 143.13	3 744 332.97
L526	-59 519.76	3 745 239.75	R526	-60 176.81	3 744 326.49
L527	-59 571.66	3 745 088.94	R527	-60 188.98	3 744 322.16
L528	-59 631.33	3 744 914.74	R528	-60 205.21	3 744 316.43
L529	-59 656.34	3 744 842.12	R529	-60 213.40	3 744 312.39
L530	-59 678.09	3 744 777.78	R530	-60 268.07	3 744 237.31
L531	-59 732.16	3 744 620.15	R531	-60 231.06	3 744 260.25
L532	-59 777.96	3 744 422.98	R532	-60 204.61	3 744 275.33
L533	-59 794.99	3 744 314.30	R533	-60 191.84	3 744 281.19
L534	-59 800.65	3 744 314.04	R534	-60 179.06	3 744 286.32
L535	-59 803.37	3 744 251.85	R535	-60 165.64	3 744 290.43
L536	-59 799.60	3 744 241.14	R536	-60 152.14	3 744 293.63
L537	-59 781.24	3 744 236.73	R537	-60 138.71	3 744 296.14
L538	-59 741.35	3 744 218.98	R538	-60 121.39	3 744 297.75
L539	-59 711.59	3 744 206.86	R539	-60 099.62	3 744 297.81
L540	-59 612.40	3 744 167.72	R540	-60 051.42	3 744 288.71
L541	-59 616.47	3 744 146.63	R541	-59 991.76	3 744 266.61
L542	-59 734.36	3 744 181.67	R542	-59 981.26	3 744 255.37
L543	-59 812.14	3 744 201.37	R543	-59 981.68	3 744 242.82
L544	-59 813.24	3 744 199.28	R544	-59 989.78	3 744 177.52
L545	-59 823.03	3 744 193.56	R545	-60 005.69	3 744 078.99
L546	-59 855.81	3 744 142.85	R546	-60 027.10	3 743 986.99
L547	-59 869.49	3 744 122.14	R547	-60 071.32	3 743 826.89
L548	-59 919.13	3 744 036.96	R548	-60 547.57	3 742 460.69
L549	-59 939.46	3 743 988.78	R549	-60 709.65	3 741 987.70
L550	-60 471.95	3 742 434.70	R550	-60 777.29	3 741 801.07
L551	-60 698.84	3 741 772.49	R551	-60 813.26	3 741 706.09
L552	-60 759.22	3 741 529.53	R552	-60 849.68	3 741 618.77
L553	-60 759.46	3 741 479.60	R553	-60 870.81	3 741 573.46
L554	-60 751.32	3 741 430.21	R554	-60 898.68	3 741 531.96
L555	-60 698.23	3 741 271.29	R555	-60 933.99	3 741 496.56
L556	-60 682.30	3 741 232.22	R556	-60 975.44	3 741 468.56
L557	-60 624.31	3 741 061.38	R557	-61 021.45	3 741 449.01
L558	-60 610.71	3 741 033.79	R558	-61 070.37	3 741 438.63
L559	-60 606.08	3 741 024.41	R559	-61 120.36	3 741 437.82
L560	-60 575.92	3 740 983.13	R560	-61 169.58	3 741 446.60
L561	-60 525.53	3 740 936.72	R561	-61 200.62	3 741 458.59
			Vel Sheet 44	Van of 48	P1103/18

PADRESERWE KOÖRDINATE / ROAD RESERVE CO-ORDINATES									
LINKERKANT/LEFT HAND SIDE					REGTERKANT/RIGHT HAND SIDE				
	Y		X	WG 25°		Y		X	
L562	-60 394.94	3	740	816.44	R562	-61 216.21	3	741	464.62
L563	-60 434.63	3	740	768.82	R563	-61 258.69	3	741	491.00
L564	-60 677.52	3	740	929.16	R564	-61 301.18	3	741	517.37
L565	-60 702.35	3	740	935.02	R565	-61 423.21	3	741	611.63
L566	-60 735.37	3	740	942.81	R566	-61 459.88	3	741	564.16
L567	-60 778.06	3	740	947.82	R567	-61 331.32	3	741	464.85
L568	-60 827.98	3	740	945.26	R568	-61 289.37	3	741	426.12
L569	-60 876.80	3	740	934.40	R569	-61 256.19	3	741	387.94
L570	-60 922.02	3	740	916.08	R570	-61 230.11	3	741	344.40
L571	-60 963.96	3	740	886.59	R571	-61 214.49	3	741	297.94
L572	-60 999.42	3	740	851.35	R572	-61 144.04	3	740	940.52
L573	-61 028.29	3	740	810.54	R573	-61 140.16	3	740	898.60
L574	-61 114.23	3	740	677.45	R574	-61 145.47	3	740	848.90
L575	-61 156.64	3	740	600.01	R575	-61 161.40	3	740	801.50
L576	-61 363.88	3	740	273.83	R576	-61 180.67	3	740	773.13
L577	-61 391.04	3	740	244.92	R577	-61 185.26	3	740	742.31
L578	-61 414.62	3	740	194.66	R578	-61 216.65	3	740	675.62
L579	-61 468.68	3	740	099.95	R579	-61 302.08	3	740	520.26
L580	-61 516.60	3	739	985.22	R580	-61 435.24	3	740	310.69
L581	-61 597.81	3	739	695.85	R581	-61 485.48	3	740	253.99
L582	-61 632.16	3	739	597.93	R582	-61 609.60	3	740	000.54
L583	-61 693.63	3	739	363.88	R583	-61 625.31	3	739	943.09
L584	-61 780.77	3	739	068.44	R584	-61 665.56	3	739	795.92
L585	-61 789.21	3	739	039.79	R585	-61 693.75	3	739	679.17
L586	-61 829.54	3	738	903.04	R586	-61 721.17	3	739	583.00
L587	-61 870.40	3	738	807.21	R587	-61 751.34	3	739	477.21
L588	-61 922.01	3	738	716.62	R588	-61 776.68	3	739	370.06
L589	-61 983.19	3	738	632.26	R589	-61 828.82	3	739	260.15
L590	-62 049.55	3	738	551.72	R590	-61 871.10	3	739	102.99
L591	-62 185.66	3	738	420.84	R591	-61 880.78	3	739	066.99
L592	-62 363.94	3	738	291.92	R592	-61 900.47	3	738	978.10
L593	-62 613.64	3	738	111.35	R593	-61 910.21	3	738	934.13
L594	-62 747.42	3	738	035.34	R594	-61 944.48	3	738	844.64
L595	-62 865.30	3	737	957.60	R595	-61 991.99	3	738	761.26
L596	-62 985.50	3	737	883.47	R596	-62 047.58	3	738	683.04
L597	-63 128.97	3	737	801.34	R597	-62 112.13	3	738	612.15
L598	-63 341.96	3	737	683.06	R598	-62 250.12	3	738	509.97
L599	-63 867.37	3	737	343.71	R599	-62 428.39	3	738	381.06
L600	-63 989.05	3	737	251.08	R600	-62 678.00	3	738	200.63
L601	-64 153.20	3	737	097.58	R601	-62 792.48	3	738	101.45
L602	-64 282.50	3	736	996.49	R602	-62 908.33	3	738	025.04
L603	-64 181.66	3	736	804.94	R603	-63 026.45	3	737	952.20
L604	-64 251.60	3	736	765.94	R604	-63 167.81	3	737	871.28
L605	-64 360.67	3	736	951.45	R605	-63 648.17	3	737	620.37
L606	-64 495.41	3	736	908.72	R606	-63 703.55	3	737	581.17
L607	-64 831.12	3	736	815.97	R607	-63 825.63	3	737	521.12
L608	-64 973.84	3	736	761.75	R608	-63 968.35	3	737	466.87
L609	-65 095.15	3	736	702.01	R609	-64 184.68	3	737	406.89
L610	-65 377.61	3	736	552.21	R610	-64 314.22	3	737	369.71
L611	-66 536.00	3	735	909.40	R611	-64 457.05	3	737	321.54
L612	-67 665.36	3	735	283.04	R612	-64 569.73	3	737	504.94
					Vel 45 Van of 48 P1103/18				
					Sheet				

PADRESERWE KOÖRDINATE / ROAD RESERVE CO-ORDINATES									
LINKERKANT/LEFT HAND SIDE					REGTERKANT/RIGHT HAND SIDE				
	Y		X	WG 25°		Y		X	
L613	-67 654.41	3	735	296.58	R613	-64 621.80	3	737	474.94
L614	-67 960.94	3	735	126.18	R614	-64 535.38	3	737	276.96
L615	-68 185.23	3	735	005.64	R615	-64 666.12	3	737	165.98
L616	-68 272.01	3	734	965.01	R616	-64 885.24	3	736	959.78
L617	-68 315.55	3	734	944.47	R617	-65 013.31	3	736	860.93
L618	-68 447.16	3	734	888.10	R618	-65 174.57	3	736	756.77
L619	-68 867.69	3	734	709.38	R619	-66 573.54	3	735	979.94
L620	-69 047.20	3	734	632.89	R620	-67 541.20	3	735	436.45
L621	-69 559.62	3	734	415.31	R621	-67 548.23	3	735	427.77
L622	-69 647.87	3	734	377.85	R622	-67 597.03	3	735	400.66
L623	-69 709.87	3	734	351.51	R623	-68 076.77	3	735	134.68
L624	-70 113.08	3	734	180.28	R624	-68 222.55	3	735	057.70
L625	-70 491.03	3	734	017.94	R625	-68 271.82	3	735	033.82
L626	-70 551.82	3	733	988.56	R626	-68 327.15	3	735	008.90
L627	-70 623.81	3	733	951.05	R627	-68 617.17	3	734	883.83
L628	-70 708.41	3	733	902.85	R628	-69 084.49	3	734	686.09
L629	-70 789.61	3	733	852.25	R629	-69 669.27	3	734	437.65
L630	-70 857.71	3	733	806.45	R630	-69 694.07	3	734	427.11
L631	-72 924.11	3	732	326.23	R631	-69 820.14	3	734	373.54
L632	-73 111.89	3	732	191.37	R632	-70 440.15	3	734	110.19
L633	-73 233.33	3	732	104.24	R633	-70 490.38	3	734	088.05
L634	-73 639.49	3	731	813.48	R634	-70 551.14	3	734	059.76
L635	-73 816.97	3	731	685.42	R635	-70 612.22	3	734	029.25
L636	-73 829.81	3	731	676.44	R636	-70 684.42	3	733	990.25
L637	-73 865.25	3	731	651.55	R637	-70 755.31	3	733	948.95
L638	-73 893.60	3	731	630.52	R638	-70 836.21	3	733	897.85
L639	-73 936.73	3	731	599.63	R639	-70 915.21	3	733	843.65
L640	-73 958.69	3	731	583.89	R640	-72 970.09	3	732	371.34
L641	-74 017.62	3	731	542.35	R641	-73 151.22	3	732	241.82
L642	-74 073.42	3	731	500.22	R642	-73 249.77	3	732	171.44
L643	-74 116.46	3	731	464.85	R643	-73 520.52	3	731	977.58
L644	-74 136.03	3	731	447.59	R644	-73 687.79	3	731	857.68
L645	-74 149.53	3	731	429.92	R645	-73 824.18	3	731	760.02
L646	-74 159.37	3	731	420.95	R646	-73 853.67	3	731	738.41
L647	-74 173.61	3	731	412.45	R647	-73 891.56	3	731	711.32
L648	-74 208.30	3	731	379.98	R648	-74 058.86	3	731	590.98
L649	-74 245.69	3	731	340.98	R649	-74 084.34	3	731	572.11
L650	-74 313.79	3	731	267.33	R650	-74 126.68	3	731	538.05
L651	-74 787.98	3	730	754.43	R651	-74 178.57	3	731	495.06
L652	-74 812.28	3	730	724.53	R652	-74 203.08	3	731	472.94
L653	-74 982.68	3	730	511.53	R653	-74 216.65	3	731	460.69
L654	-75 015.48	3	730	452.23	R654	-74 234.63	3	731	442.54
L655	-75 030.53	3	730	417.51	R655	-74 263.97	3	731	412.90
L656	-75 055.80	3	730	359.04	R656	-74 292.22	3	731	384.37
L657	-74 940.08	3	730	231.53	R657	-74 308.99	3	731	366.25
L658	-74 959.78	3	730	211.13	R658	-74 357.81	3	731	313.47
L659	-75 101.23	3	730	318.21	R659	-74 682.42	3	730	962.54
L660	-75 166.04	3	730	282.43	R660	-74 762.37	3	730	876.15
L661	-75 199.68	3	730	263.83	R661	-74 863.18	3	730	773.23
L662	-75 244.91	3	730	234.97	R662	-75 029.88	3	730	604.33
L663	-75 291.68	3	730	195.12	R663	-75 096.68	3	730	558.93
					Vel 46 Van 48 of P1103/18 Sheet				

PADRESERVE KOÖRDINATE / ROAD RESERVE CO-ORDINATES									
LINKERKANT/LEFT HAND SIDE					REGTERKANT/RIGHT HAND SIDE				
	Y		X	WG 25°		Y		X	
L664	-75 385.08	3	730	100.42	R664	-75 200.20	3	730	501.02
L665	-75 425.18	3	730	067.12	R665	-75 222.39	3	730	500.67
L666	-75 442.19	3	730	052.92	R666	-75 248.50	3	730	471.48
L667	-75 471.24	3	730	028.59	R667	-75 245.18	3	730	454.58
L668	-75 501.59	3	730	005.93	R668	-75 285.78	3	730	363.62
L669	-75 516.89	3	729	994.76	R669	-75 330.38	3	730	288.82
L670	-75 547.50	3	729	972.47	R670	-75 352.88	3	730	260.52
L671	-75 565.90	3	729	959.11	R671	-75 437.38	3	730	160.42
L672	-75 580.04	3	729	948.85	R672	-75 453.54	3	730	143.83
L673	-75 628.56	3	729	916.13	R673	-75 471.08	3	730	125.82
L674	-75 657.29	3	729	897.96	R674	-75 486.85	3	730	109.88
L675	-75 677.22	3	729	886.04	R675	-75 500.14	3	730	096.16
L676	-75 696.82	3	729	874.35	R676	-75 514.33	3	730	083.59
L677	-75 730.18	3	729	855.61	R677	-75 528.64	3	730	071.13
L678	-75 747.11	3	729	846.55	R678	-75 542.93	3	730	058.67
L679	-75 764.21	3	729	837.69	R679	-75 557.23	3	730	046.24
L680	-75 781.43	3	729	828.97	R680	-75 571.64	3	730	033.94
L681	-75 798.84	3	729	820.51	R681	-75 586.77	3	730	022.55
L682	-75 816.42	3	729	812.24	R682	-75 605.12	3	730	009.19
L683	-75 860.48	3	729	792.50	R683	-75 620.58	3	729	998.23
L684	-75 905.40	3	729	773.93	R684	-75 636.19	3	729	987.46
L685	-75 967.71	3	729	751.20	R685	-75 652.11	3	729	977.09
L686	-76 025.82	3	729	732.60	R686	-75 667.82	3	729	966.45
L687	-76 081.31	3	729	717.14	R687	-75 683.95	3	729	956.35
L688	-76 143.55	3	729	702.03	R688	-75 700.14	3	729	946.35
L689	-76 168.65	3	729	697.14	R689	-75 716.58	3	729	936.64
L690	-76 210.74	3	729	689.36	R690	-75 736.48	3	729	925.23
L691	-76 252.97	3	729	681.80	R691	-75 756.53	3	729	913.75
L692	-76 316.23	3	729	670.48	R692	-75 787.01	3	729	897.53
L693	-76 341.48	3	729	665.96	R693	-75 804.20	3	729	888.72
L694	-76 349.64	3	729	664.50	R694	-75 821.67	3	729	880.26
L695	-76 427.69	3	729	650.61	R695	-75 856.84	3	729	863.62
L696	-76 448.24	3	729	646.93	R696	-75 893.62	3	729	847.53
L697	-76 467.88	3	729	643.41	R697	-75 940.86	3	729	828.61
L698	-76 488.97	3	729	639.64	R698	-75 969.98	3	729	817.83
L699	-76 524.73	3	729	633.24	R699	-76 007.96	3	729	804.92
L700	-76 535.24	3	729	631.27	R700	-76 046.63	3	729	792.91
L701	-76 556.26	3	729	627.51	R701	-76 108.66	3	729	775.84
L702	-76 558.19	3	729	627.17	R702	-76 146.46	3	729	766.80
L703	-76 598.30	3	729	619.99	R703	-76 187.89	3	729	758.25
L704	-76 640.26	3	729	612.47	R704	-76 213.08	3	729	753.55
L705	-76 661.23	3	729	608.72	R705	-76 244.97	3	729	747.84
L706	-76 686.66	3	729	604.26	R706	-76 322.98	3	729	733.88
L707	-76 689.24	3	729	603.68	R707	-76 360.76	3	729	727.12
L708	-76 708.16	3	729	600.38	R708	-76 386.12	3	729	722.58
L709	-77 141.28	3	729	523.00	R709	-76 407.22	3	729	718.81
L710	-77 225.13	3	729	502.88	R710	-76 449.39	3	729	711.26
L711	-77 332.51	3	729	460.47	R711	-76 453.42	3	729	710.54
L712	-77 467.30	3	729	383.43	R712	-76 470.46	3	729	707.48
L713	-77 497.62	3	729	362.87	R713	-76 491.51	3	729	703.71
L714	-77 549.68	3	729	322.06	R714	-76 512.57	3	729	699.94
					Vel Sheet 47 Van of 48 P1103/18				

PADRESERWE KOÖRDINATE / ROAD RESERVE CO-ORDINATES									
LINKERKANT/LEFT HAND SIDE					REGTERKANT/RIGHT HAND SIDE				
	Y		X	WG 25°		Y		X	
L715	-77 590.73	3	729	286.43	R715	-76 533.61	3	729	696.17
L716	-77 590.94	3	729	286.21	R716	-76 558.84	3	729	691.66
L717	-77 629.49	3	729	247.17	R717	-76 583.91	3	729	687.17
L718	-77 684.02	3	729	191.92	R718	-76 630.92	3	729	678.76
L719	-77 673.57	3	729	174.32	R719	-76 663.79	3	729	672.87
L720	-77 722.42	3	729	142.72	R720	-76 705.68	3	729	665.38
L721	-77 709.49	3	729	113.80	R721	-76 730.77	3	729	660.88
L722	-77 785.84	3	729	056.87	R722	-77 157.58	3	729	560.21
L723	-77 874.14	3	728	975.45	R723	-77 250.10	3	729	539.97
L724	-78 004.43	3	728	877.76	R724	-77 350.17	3	729	504.77
L725	-78 075.34	3	728	818.82	R725	-77 424.37	3	729	466.92
L726	-78 123.36	3	728	778.31	R726	-77 459.51	3	729	446.21
L727	-78 292.78	3	728	584.50	R727	-77 494.67	3	729	425.20
L728	-79 148.02	3	727	695.51	R728	-77 528.97	3	729	402.91
L729	-79 156.39	3	727	716.09	R729	-77 594.62	3	729	354.11
L730	-79 174.80	3	727	694.87	R730	-77 621.00	3	729	329.74
L731	-79 213.95	3	727	641.40	R731	-77 640.06	3	729	312.09
L732	-79 246.40	3	727	583.06	R732	-77 713.99	3	729	242.39
L733	-79 273.65	3	727	520.05	R733	-77 993.45	3	728	978.92
L734	-79 275.66	3	727	514.90	R734	-78 108.21	3	728	873.59
					R735	-78 120.35	3	728	862.44
					R736	-78 621.42	3	728	331.48
					R737	-78 639.30	3	728	312.53
					R738	-78 664.02	3	728	287.34
					R739	-79 044.49	3	727	895.07
					R740	-79 136.40	3	727	800.03
					R741	-79 173.74	3	727	758.87
					R742	-79 202.18	3	727	727.52
					R743	-79 213.50	3	727	715.03
					R744	-79 232.09	3	727	687.46
					R745	-79 248.34	3	727	663.34
					R746	-79 282.29	3	727	600.49
					R747	-79 303.58	3	727	550.87