

DEPARTMENT OF TRANSPORT

NO. 825

9 September 2021

**THE SOUTH AFRICAN NATIONAL ROADS
AGENCY SOC LIMITED**

Registration No: 1998/009584/30

DECLARATION AMENDMENT OF NATIONAL ROAD N2 SECTION 19X


AMENDMENT OF DECLARATION No. 1504 OF 2016.

By virtue of section 40(1)(b) of the South African National Roads Agency Limited and the National Roads Act 1998 (Act No. 7 of 1998), I hereby amend Declaration No. 1504 of 2016 by substituting the Schedule, being the descriptive declaration of the route from Mthatha up to Mount Frere, with the accompanying sheets 1 to 40 of Plan No. P1008/17.

In the town of Mthatha the N2 Section 19X starts at the intersection with streets known as Sutherland Street, Madeira Street and Sprigg Street at time of declaration, therefrom follows the streets known as Madeira Street, Sprigg Street and Durban Road in a general northerly direction, at the time of declaration.

In the town of Qumbu the N2 Section 19X enters the town from the south and follows the street known as Aubert Street at the time of declaration.

In the town of Mount Frere the N2 Section 19X enters the town from the south and follows the street known as Main Street at the time of declaration.

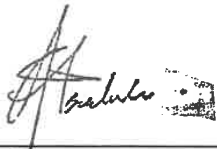(National Road N2 Section 19X: Mthatha – Mount Frere)**MINISTER OF TRANSPORT**

DEPARTEMENT VAN VERVOER

NO. 825

9 September 2021

**DIE SUID-AFRIKAANSE NASIONALE
PADAGENTSKAP MSB BEPERK**

Registrasie No: 1998/009584/30

VERKLARING WYSIGING VAN NASIONALE PAD N2 SEKSIE 19X


WYSIGING VAN VERKLARING No. 1504 VAN 2016.


Kragtens Artikel 40(1)(b) van die Suid-Afrikaanse Nasionale Padagentskap Beperk en Nasionale Paaie Wet 1998 (Wet No. 7 van 1998), wysig ek hiermee Verklaring No. 1504 van 2016 deur die Skedule te vervang, synde die gedeelte van die beskrywende verklaring van die pad vanaf Mthatha tot by Mount Frere, met bygaande velle 1 tot 40 van Plan No. P1008/17.


In die dorp van Mthatha begin die N2 Seksie 19X by die interseksie met strate bekend as Sutherlandstraat, Madeirastraat en Spriggstraat tydens datum van verklaring, daarvandaan volg dit die strate bekend as Madeirastraat, Spriggstraat en Durbanpad in 'n algemene noordelike rigting, tydens datum van verklaring.


In die dorp van Qumbu begin die N2 Seksie 19X die dorp binne vanuit die suide en volg die straat bekend as Aubertstraat tydens datum van verklaring.

In die dorp van Mount Frere begin die N2 Seksie 19X die dorp binne vanuit die suide en volg die straat bekend as Hoofstraat tydens datum van verklaring.

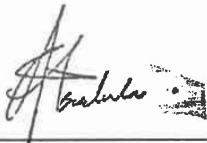
(Nasionale Pad N2 Seksie 19X: Mthatha – Mount Frere)**MINISTER VAN VERVOER**

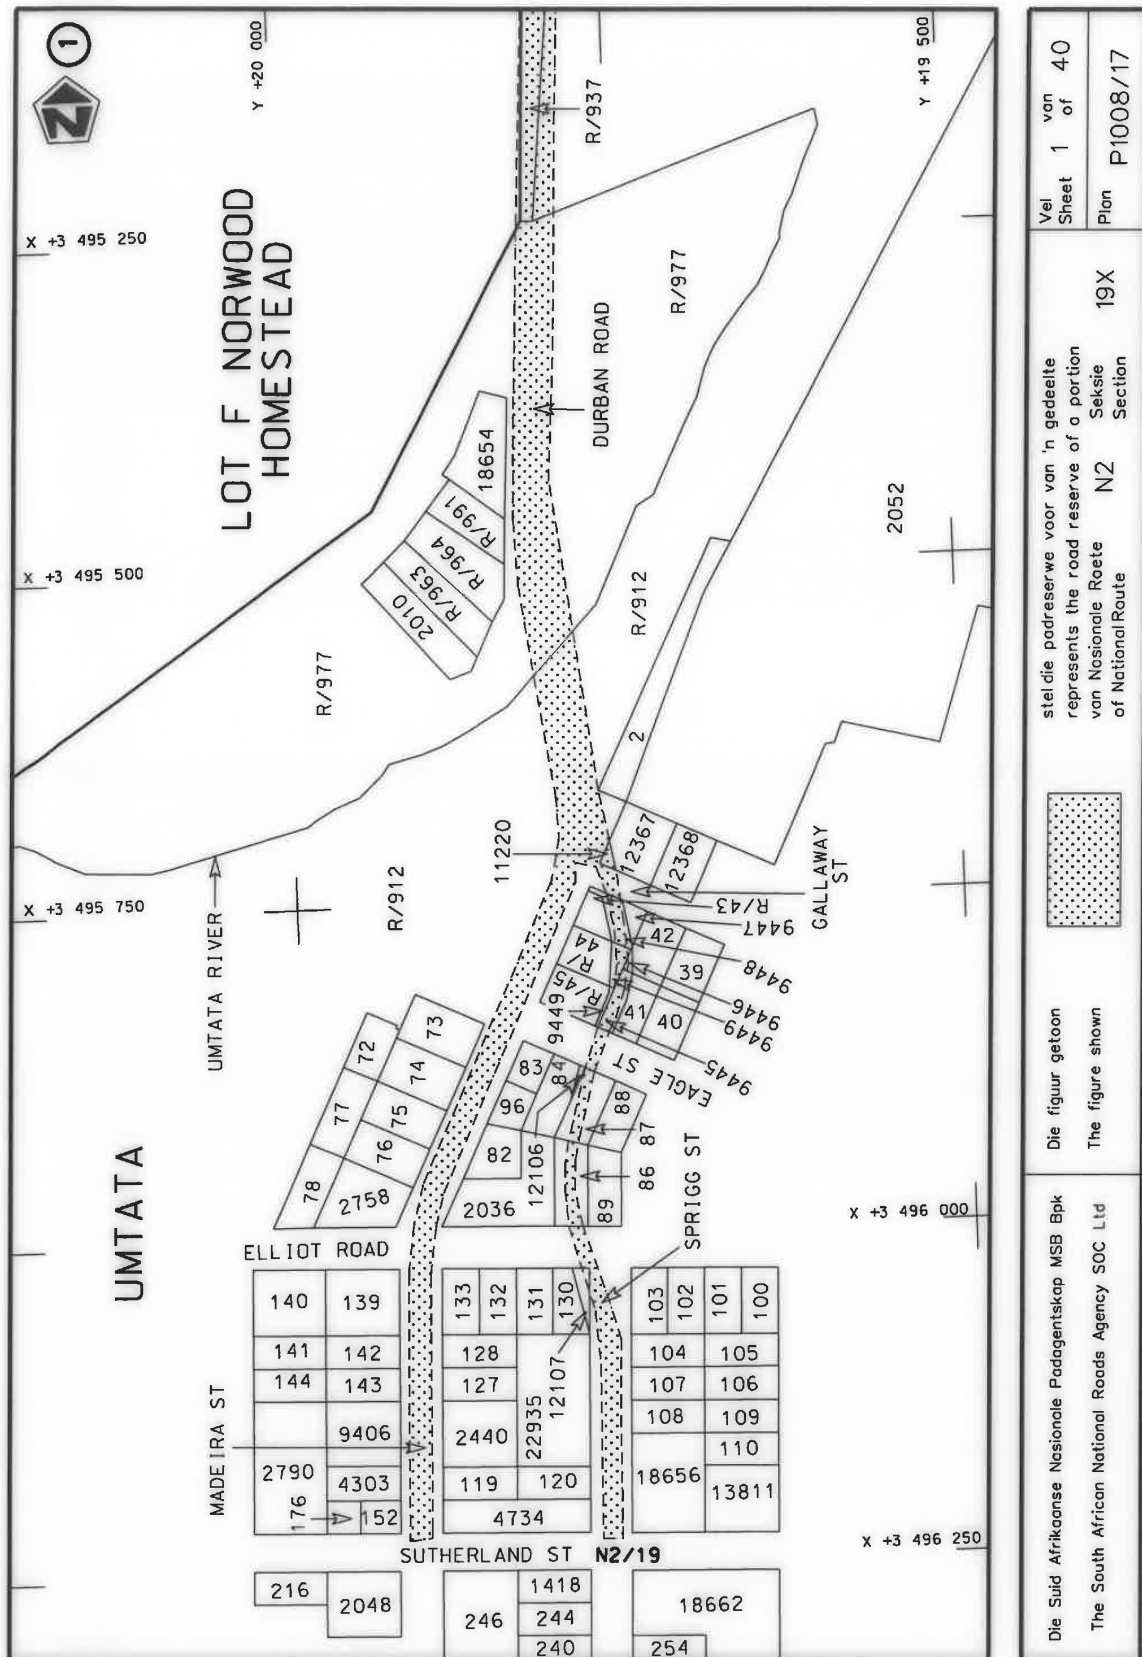

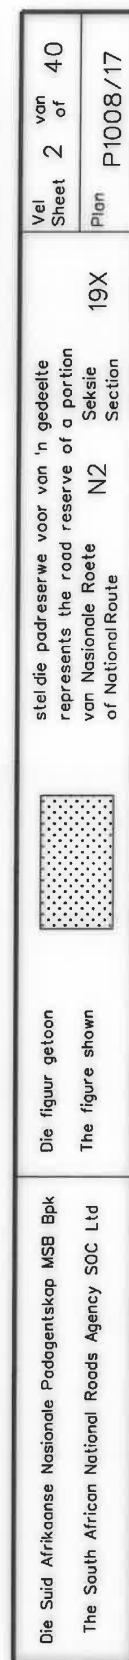


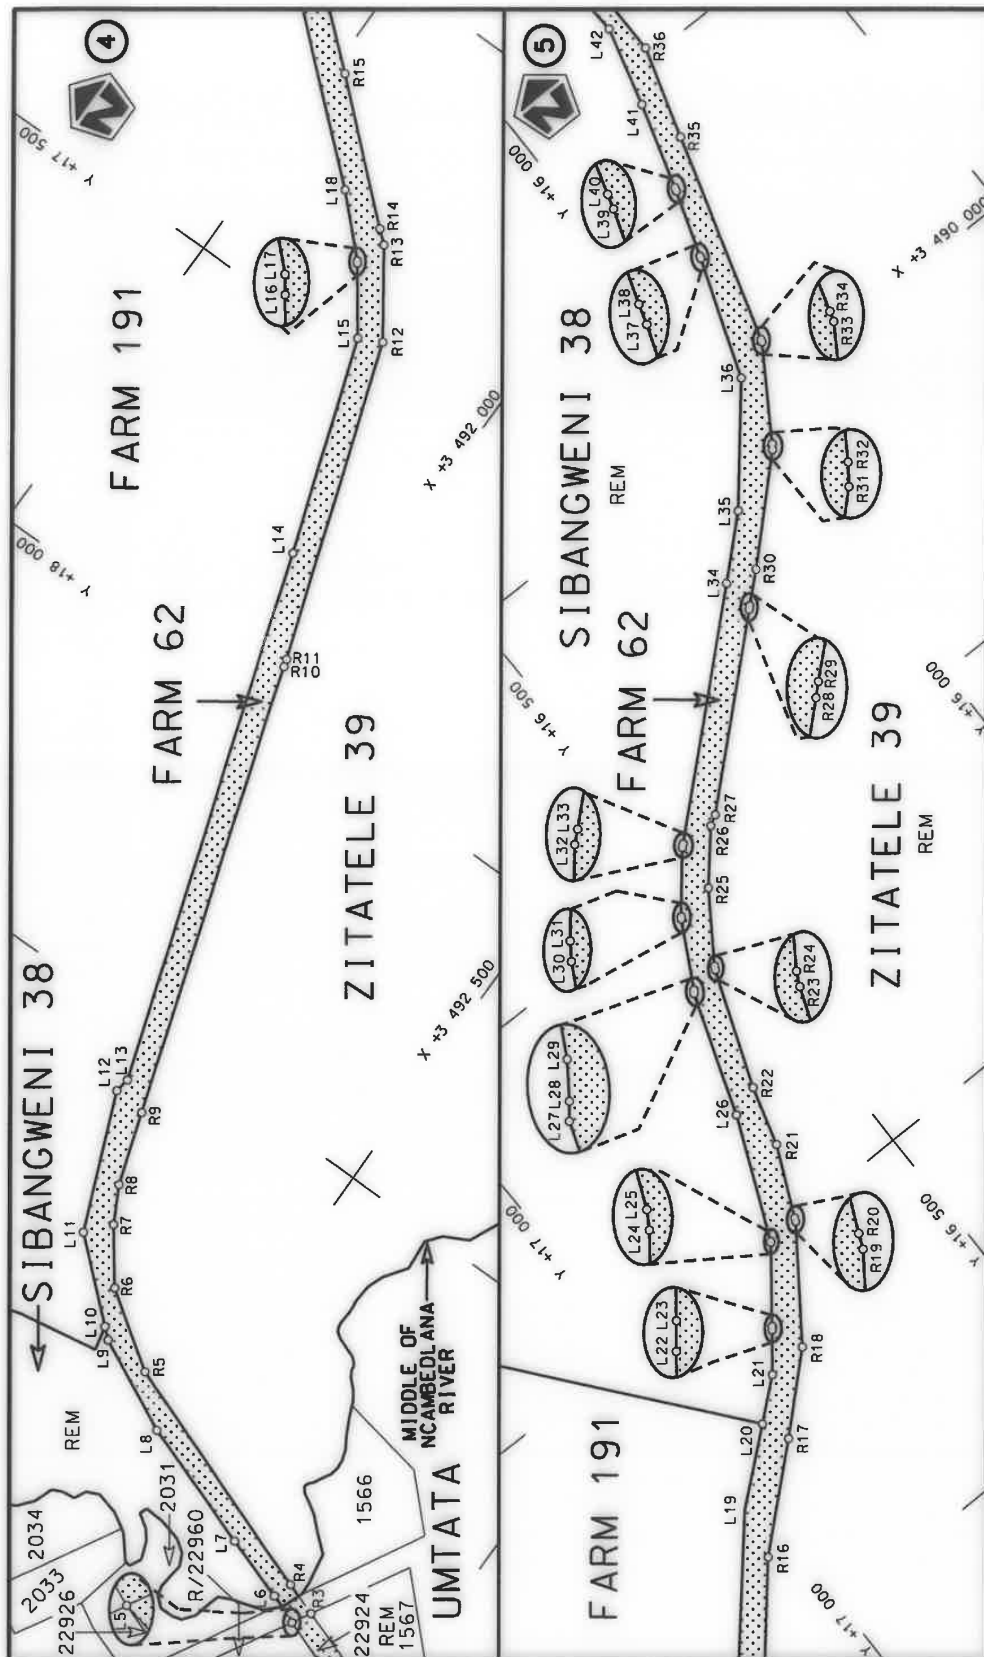


Die Suid Afrikaanse Nasionale Padagentskap MSB Bpk The South African National Roads Agency SOC Ltd	Die figuur getoon The figure shown		stel die padreserwe voor van 'n gedeelte represents the road reserve of a portion van Nasionale Roete N2 of National Route N2	19X Seksie Section	Vel Sheet 3 of 40 Plan P1008/17
---	---------------------------------------	---	--	--------------------------	---

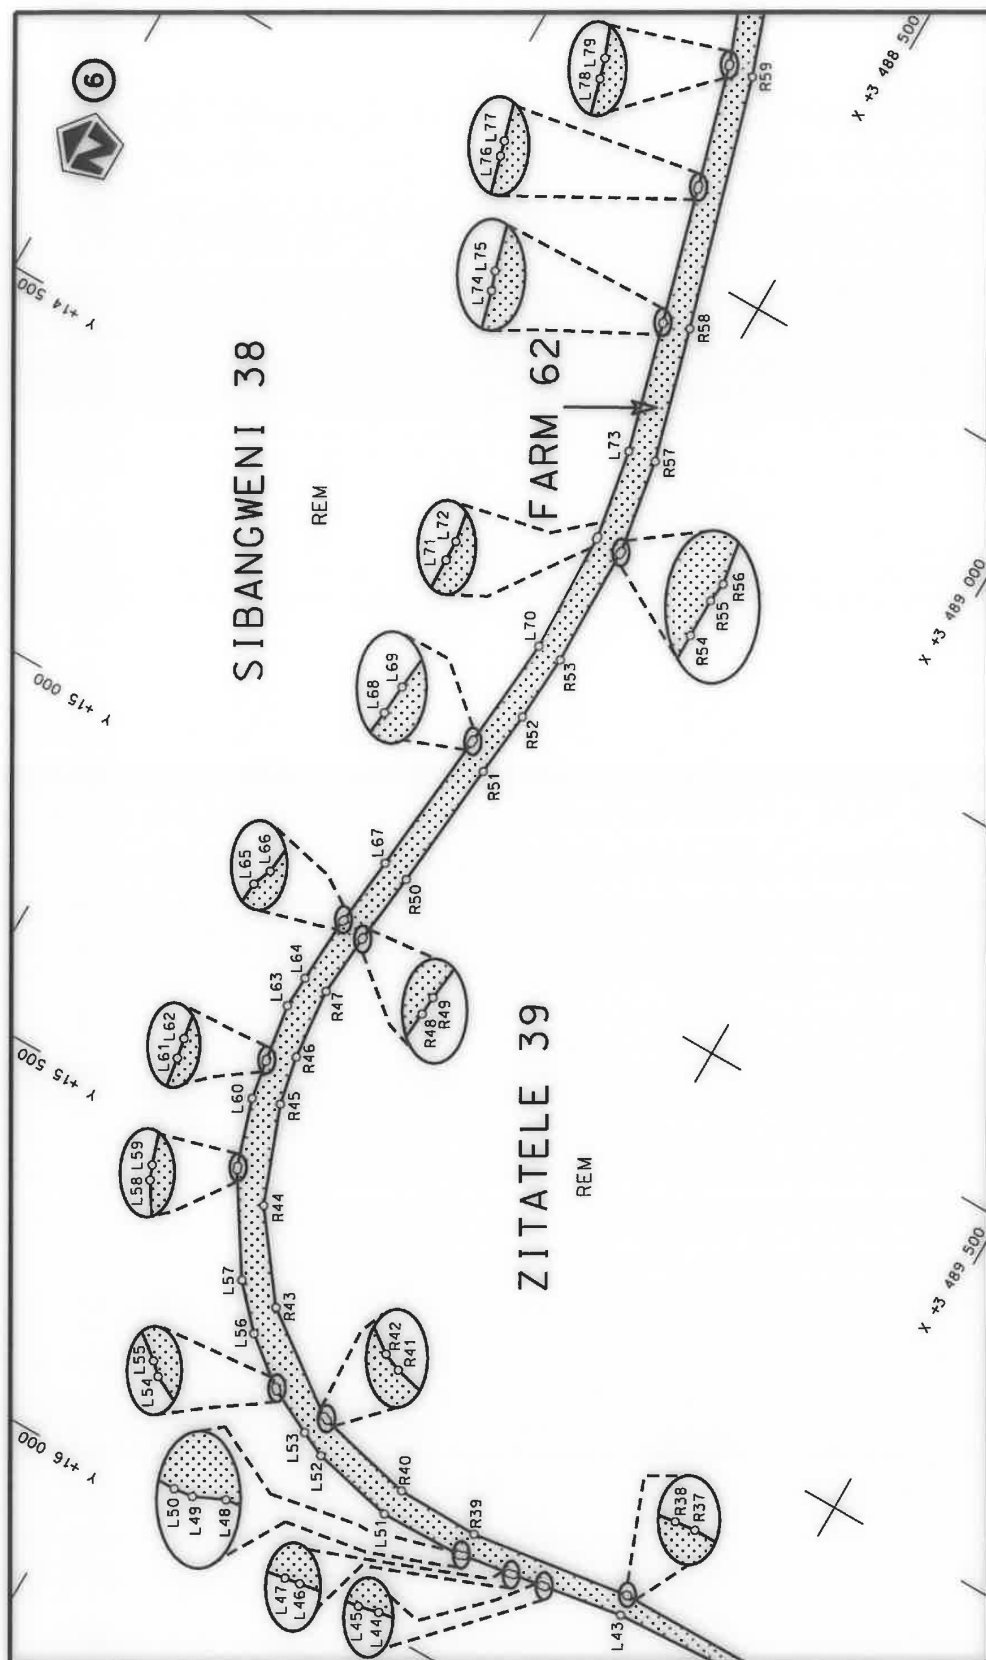


Die Suid Afrikaanse Nasionale Padagentskap MSB Bpk The South African National Roads Agency SOC Ltd	Die figuur getoon The figure shown	steldie padreserwe voor van 'n gedeelte represents the road reserve of a portion van Nasionale Roete N2 Seksie of National Route Section	Vel Sheet 4 of 40 Plan P1008/17
---	---------------------------------------	---	---------------------------------------

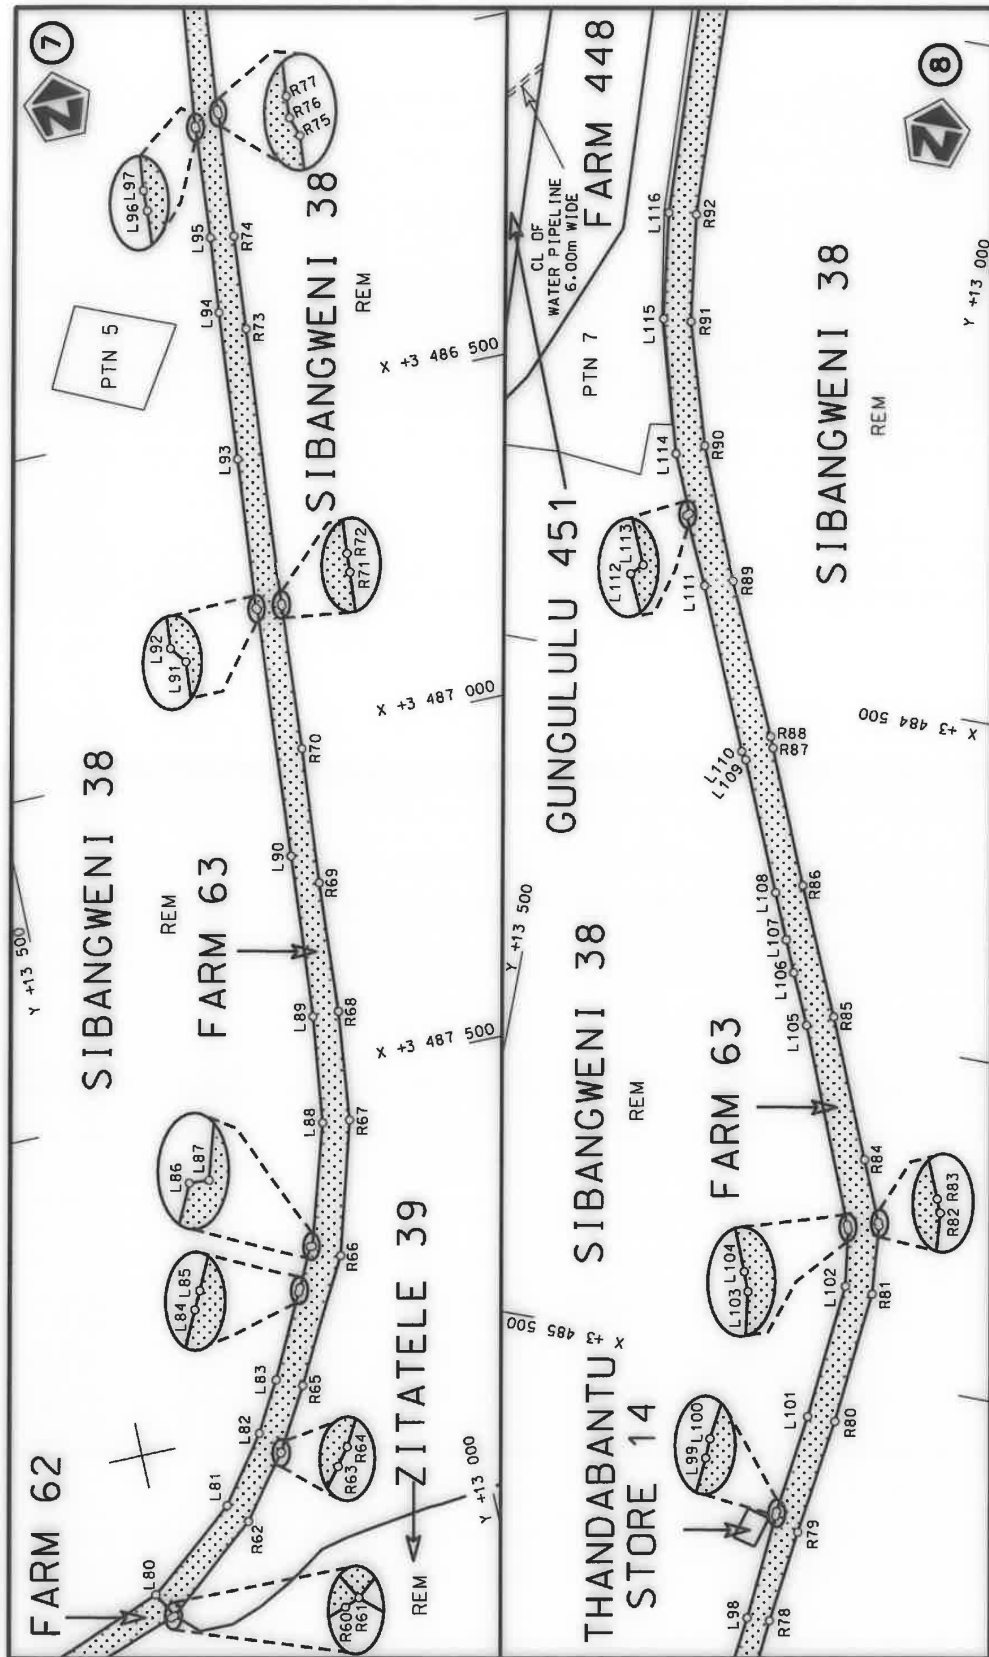


Die Suid Afrikaanse Nasionale Padagentskap MSB Bpk The South African National Roads Agency SOC Ltd	Die figuur getoon The figure shown	steldie padreserwe voor van 'n gedeelte represents the road reserve of a portion van Nasionale Roete N2 of National Route	Vel Sheet 5 of 40 Plan P1008/17
---	---------------------------------------	--	---------------------------------------

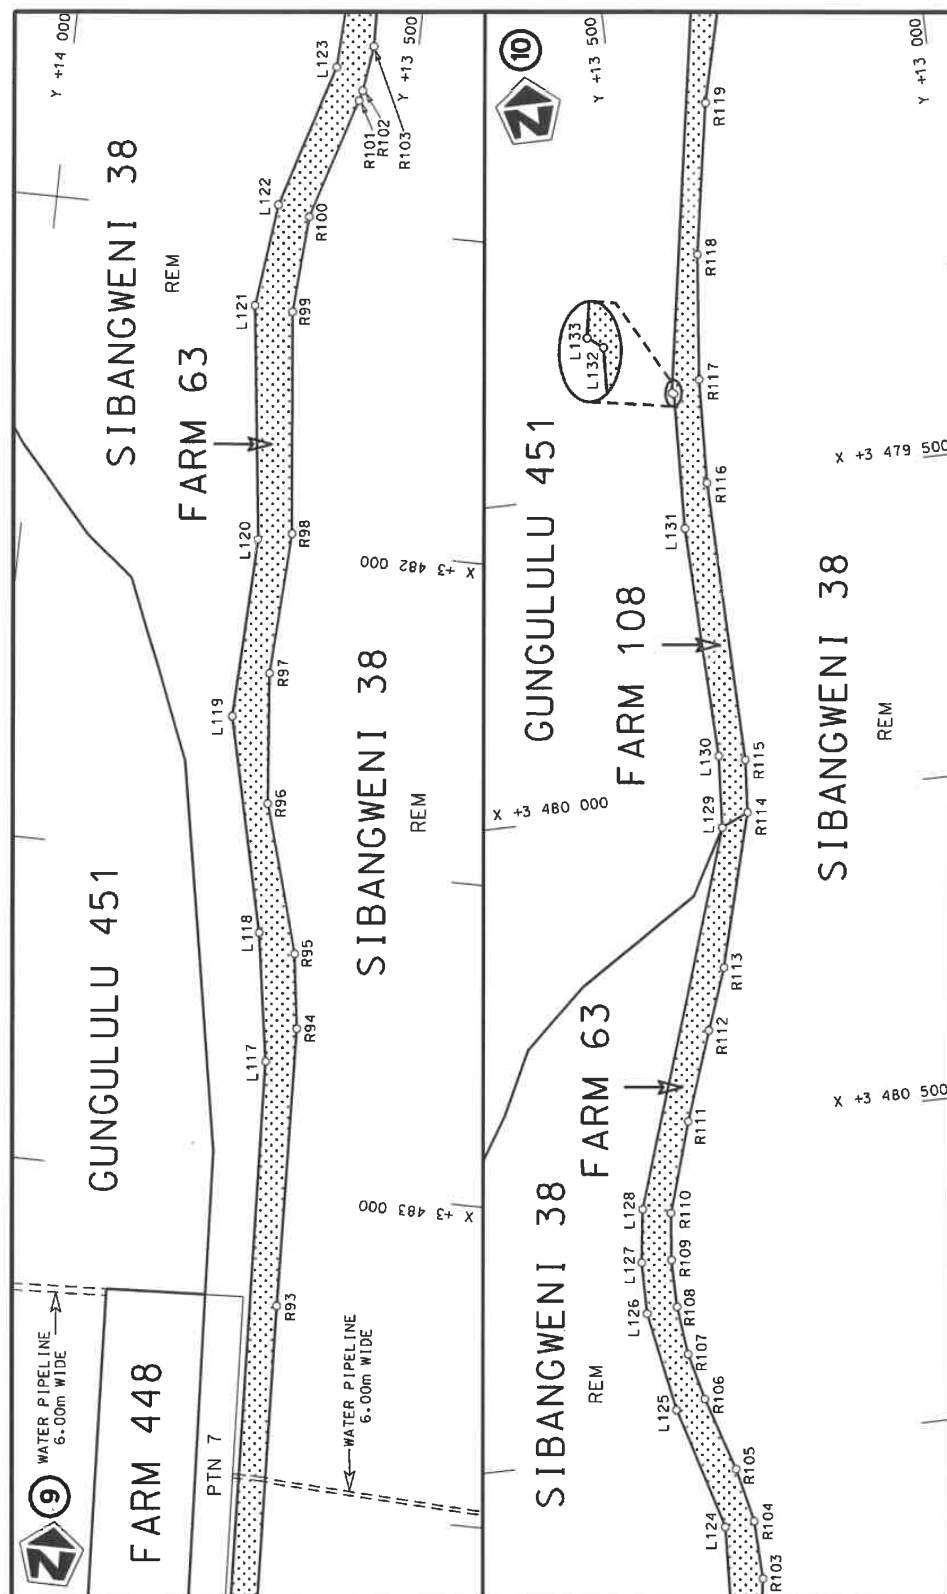


Die Suid Afrikaanse Nasionale Podagentskap MSB Bpk	Die figuur getoon		stel die padreserwe voor van 'n gedeelte represents the road reserve of a portion	Vel Sheet 6	van of 40
The South African National Roads Agency SOC Ltd	The figure shown		van Nasionale Roete N2 of National Route	19X Seksie Section	Plan P1008/17

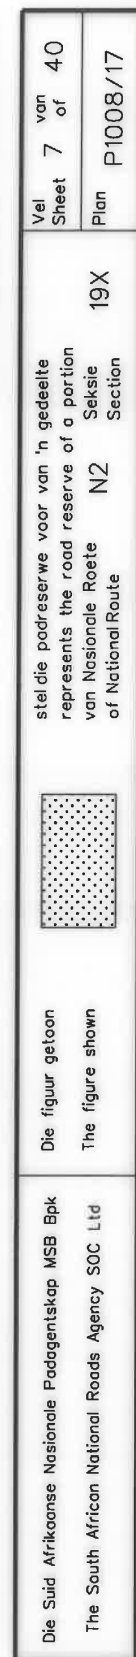

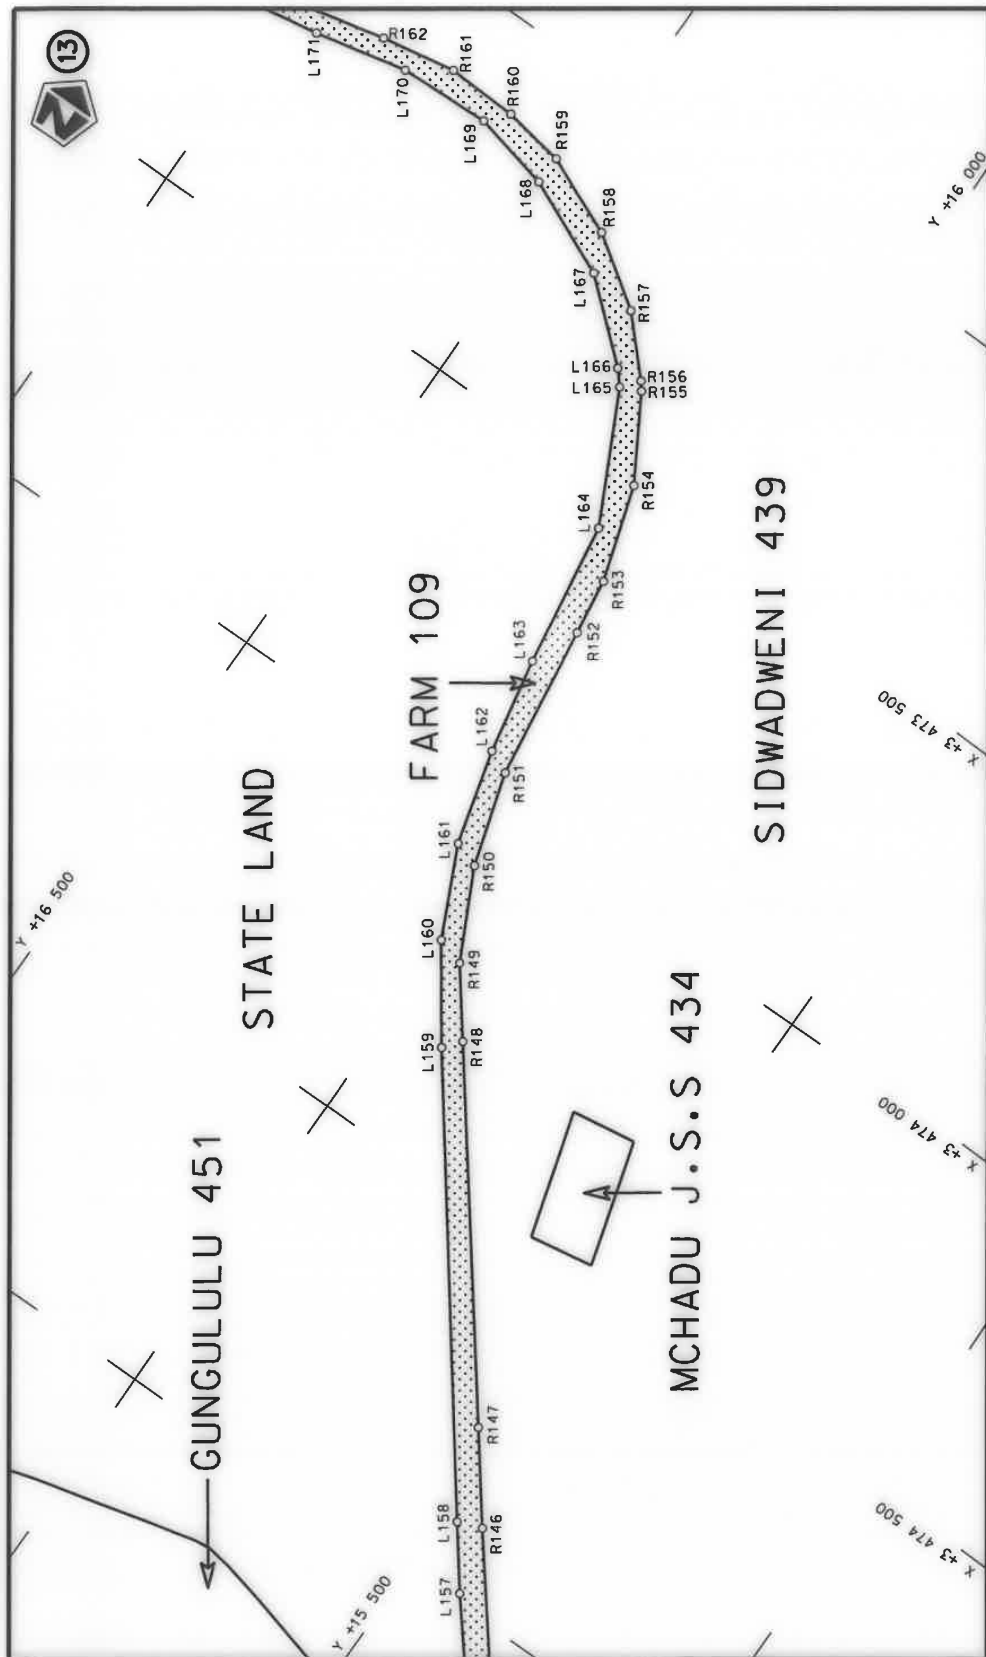

Die Suid Afrikaanse Nasionale Padagentskap MSB Bpk The South African National Roads Agency SOC Ltd	Die figuur getoon The figure shown	 stel die padreserwe voor van 'n gedeelte represents the road reserve of a portion van Nasionale Roete N2 of National Route	Vel Sheet 8 of 40 Plan P1008/17
---	---------------------------------------	--	---------------------------------------

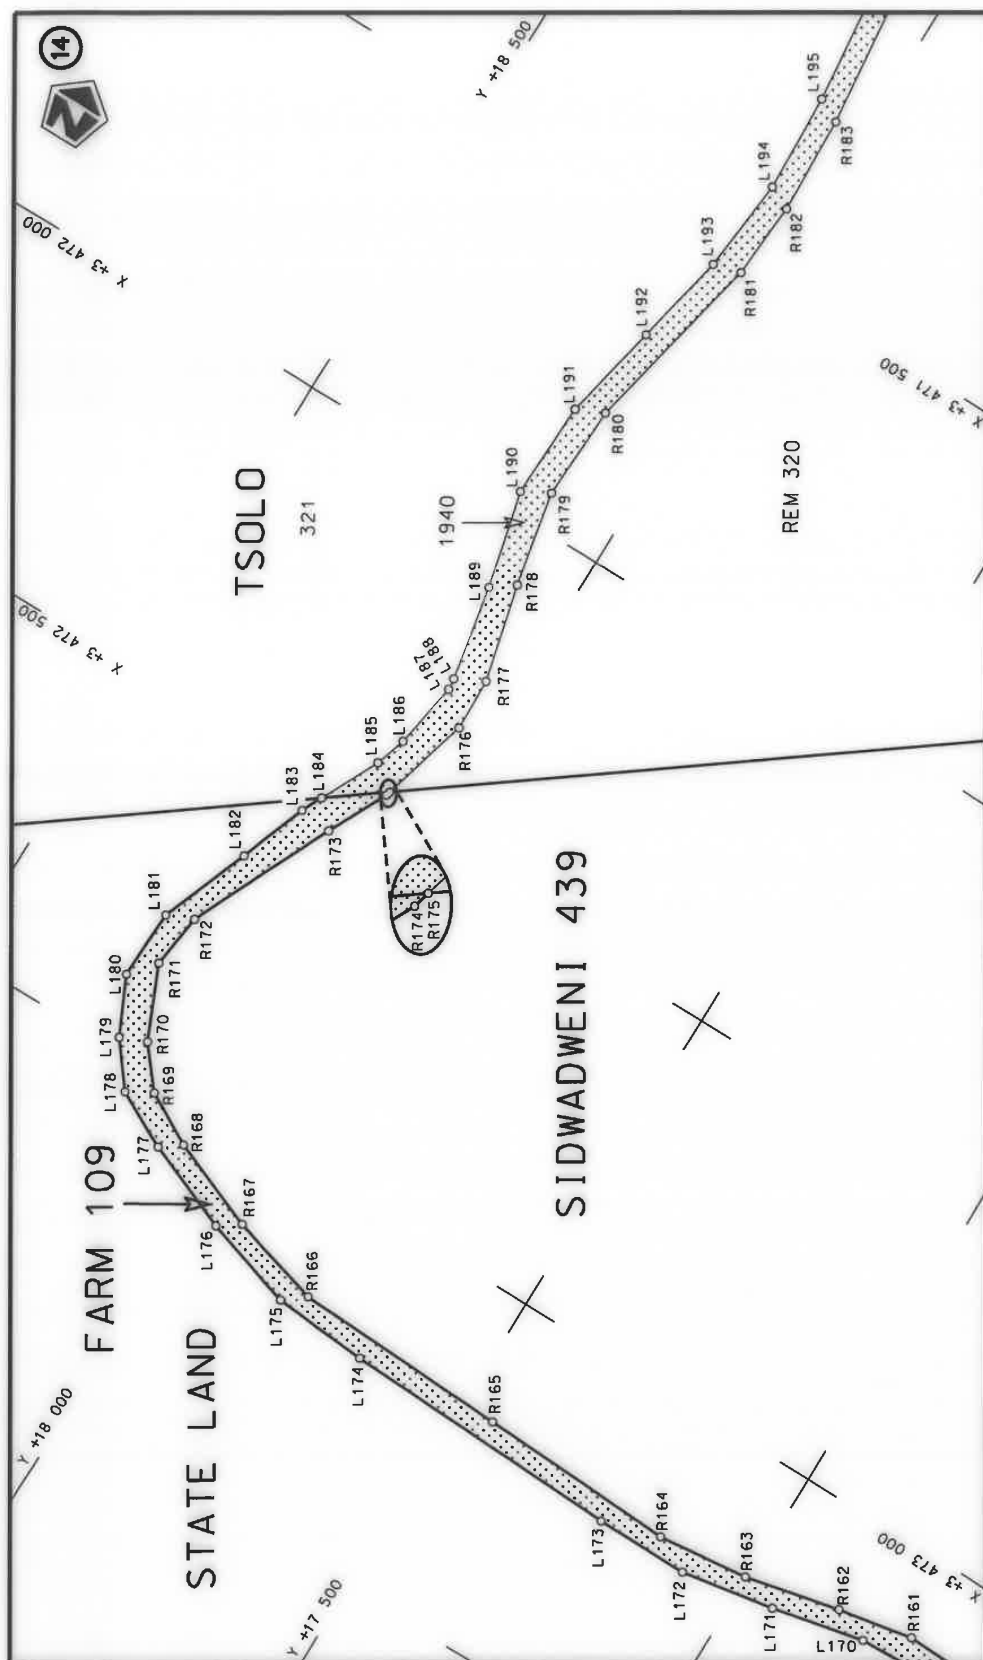

Vel
Sheet 9 of 40

Plan P1008/17


stel die padreserwe voor van 'n gedeelte
represents the road reserve of a portion
von Nasionale Roete N2 Seksie
of National Route Section


19X



Die figuur getoon
The figure shown

Die Suid Afrikaanse Nasionale Padagentskap MSB Bpk
The South African National Roads Agency SOC Ltd

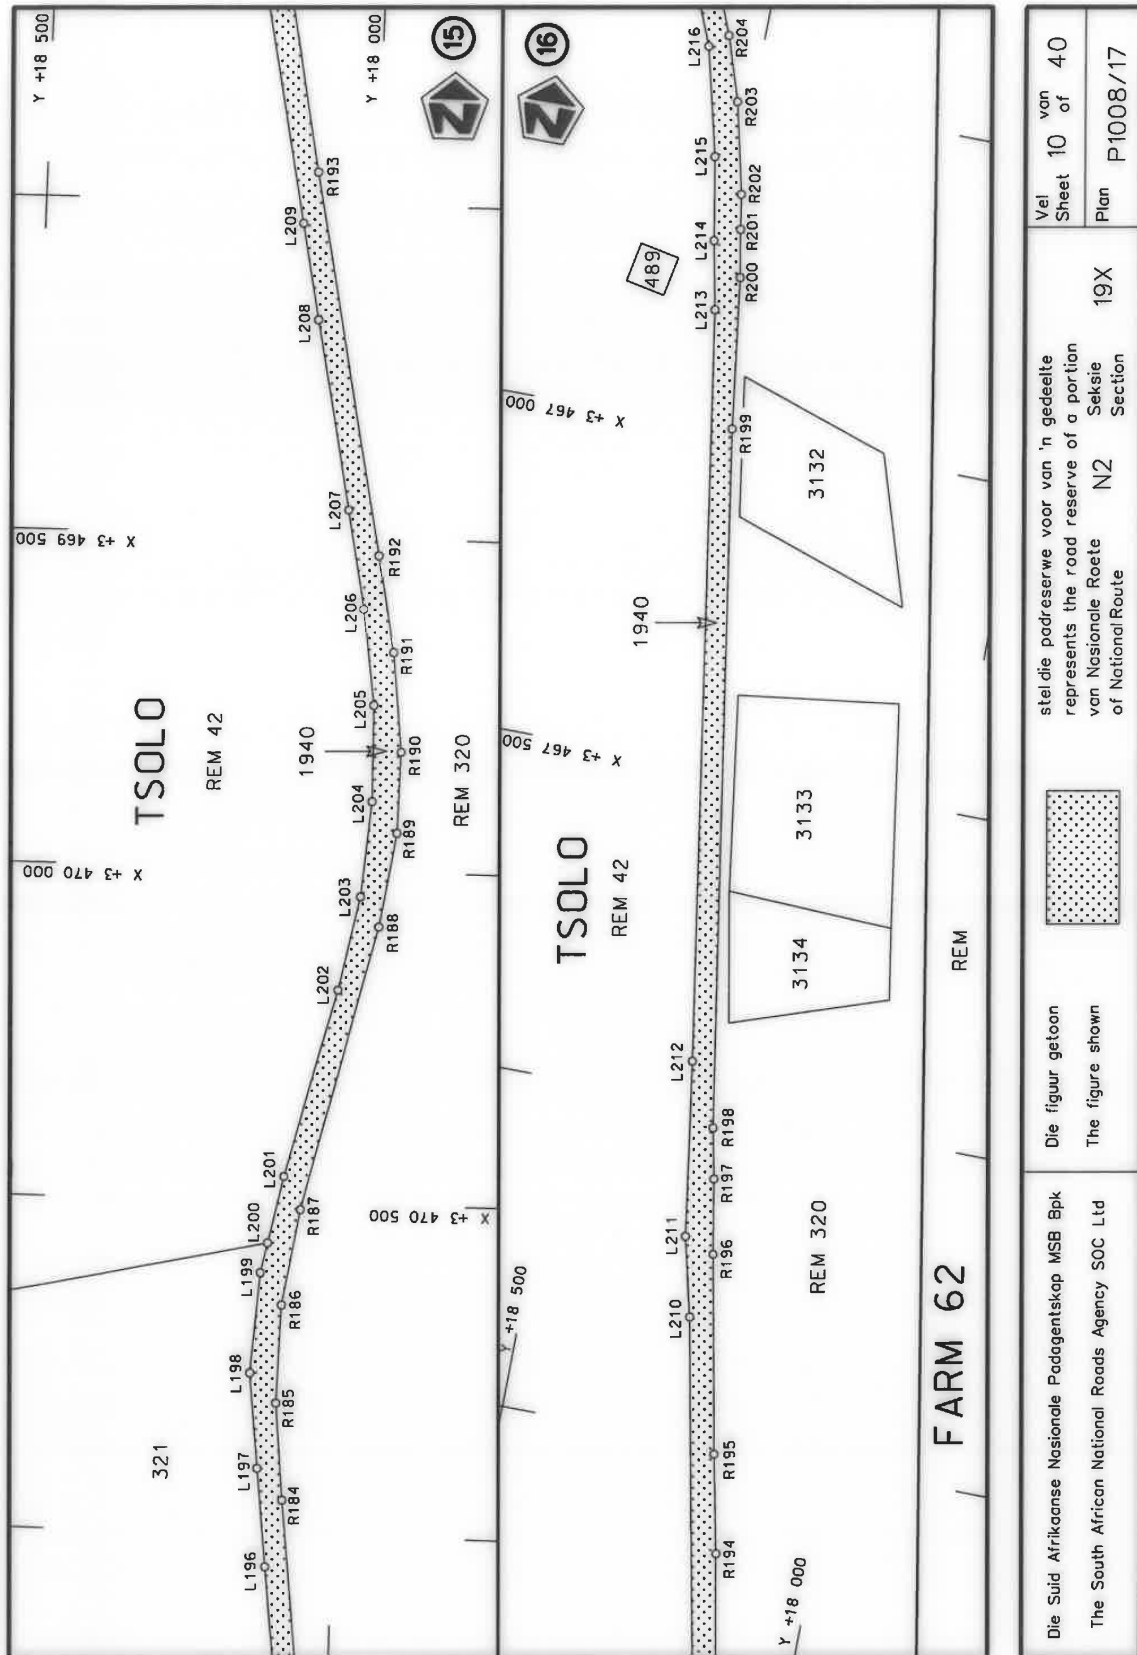

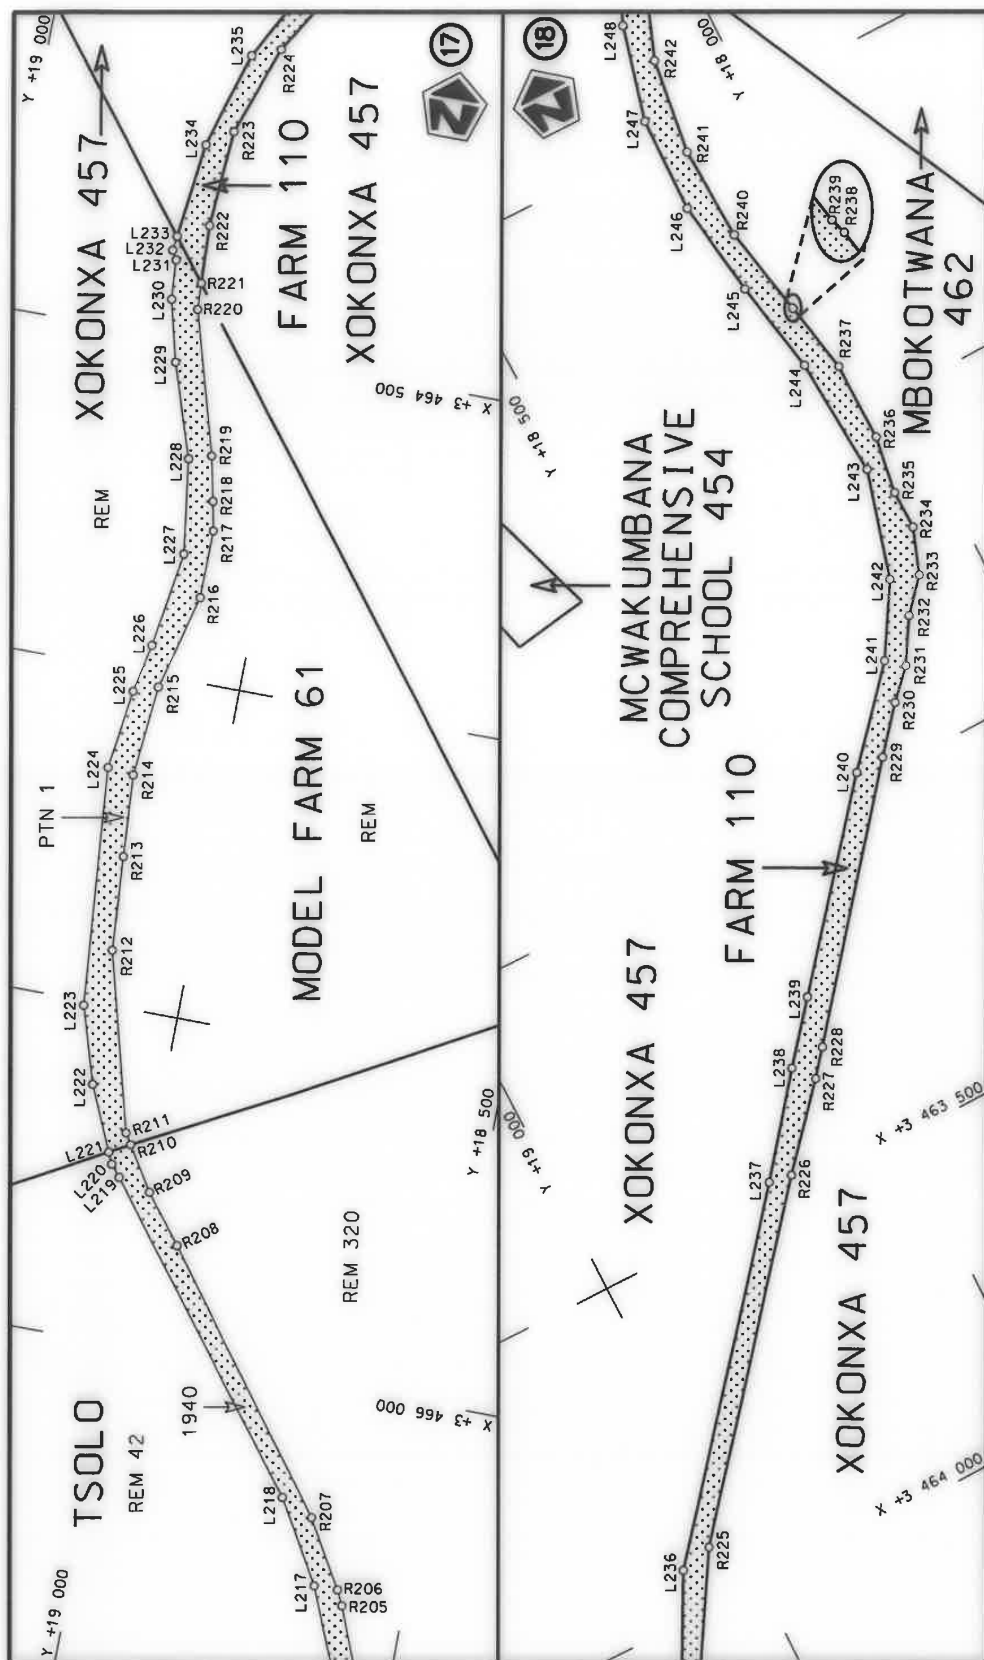

stel die padreserwe voor van 'n gedeelte
represents the road reserve of a portion
van Nasionale Roete N2 Seksie
of National Route Section




Die figuur getoon
The figure shown

Die Suid Afrikaanse Nasionale Padagentskap MSB Bpk
The South African National Roads Agency SOC Ltd

Vel
Sheet 11 of 40
Plan P1008/17


19X



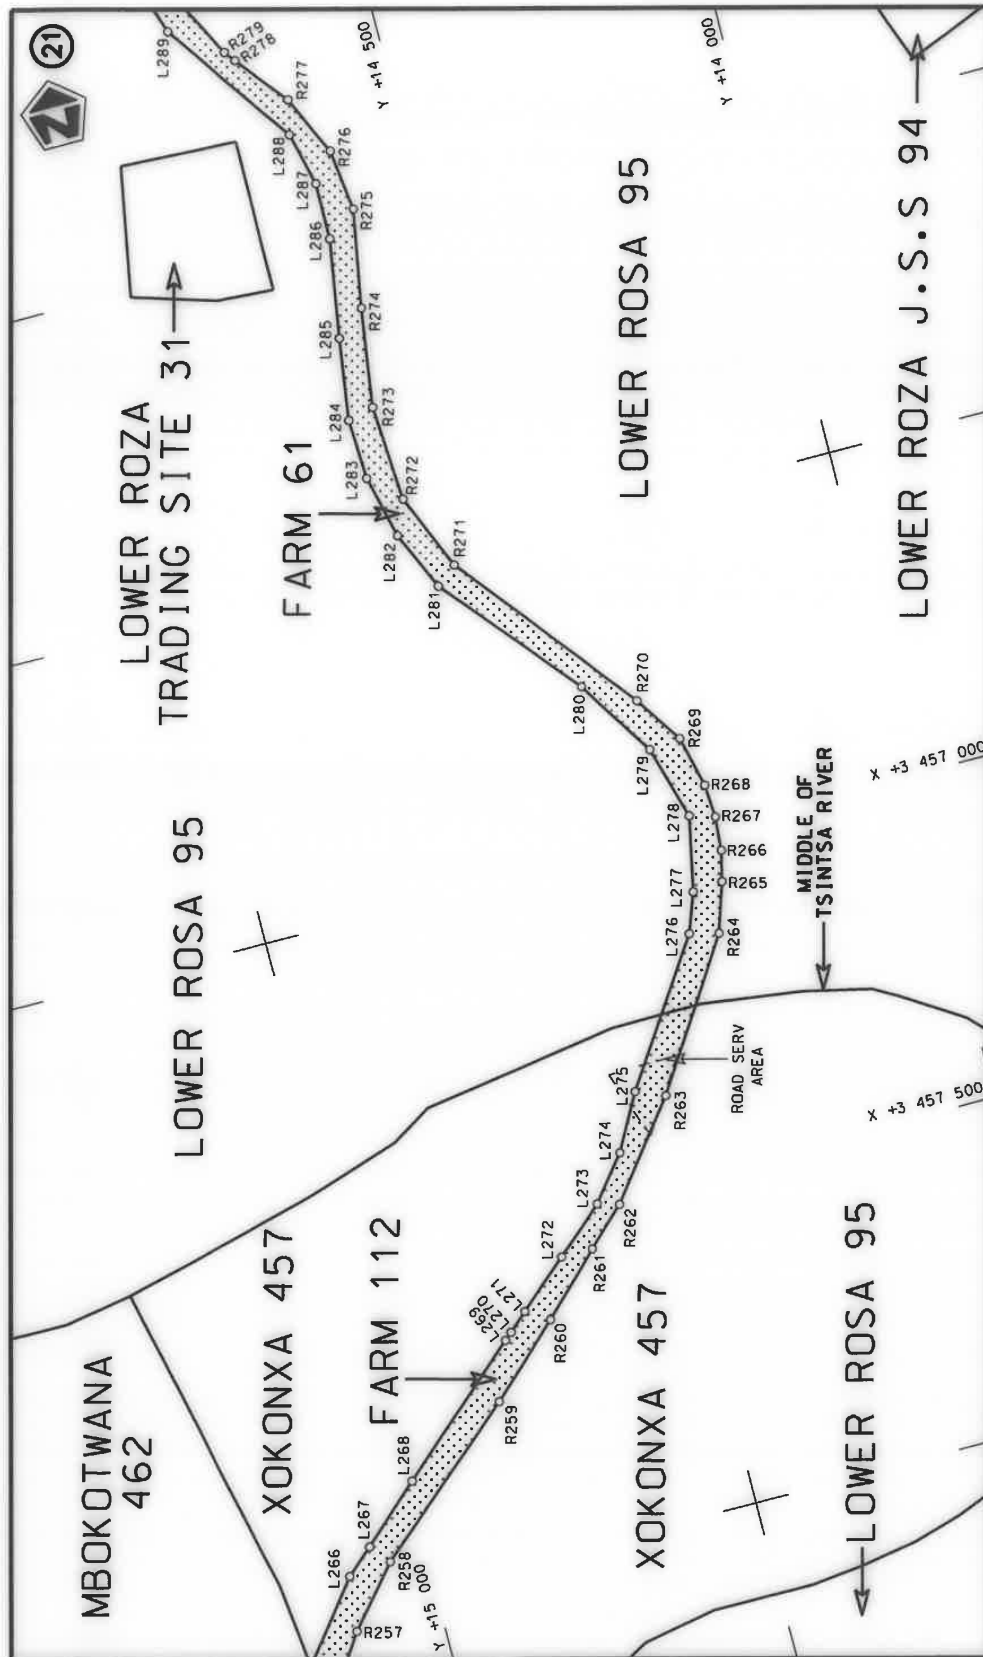


Die Suid Afrikaanse Nasionale Padagentskap MSB Bpk The South African National Roads Agency SOC Ltd	Die figuur getoon The figure shown	stel die padreserwe voor van 'n gedeelte represents the road reserve of a portion van Nasionale Roete N2 of National Route	Vel Sheet 13 van 40 Plan P1008/17
---	---------------------------------------	---	---




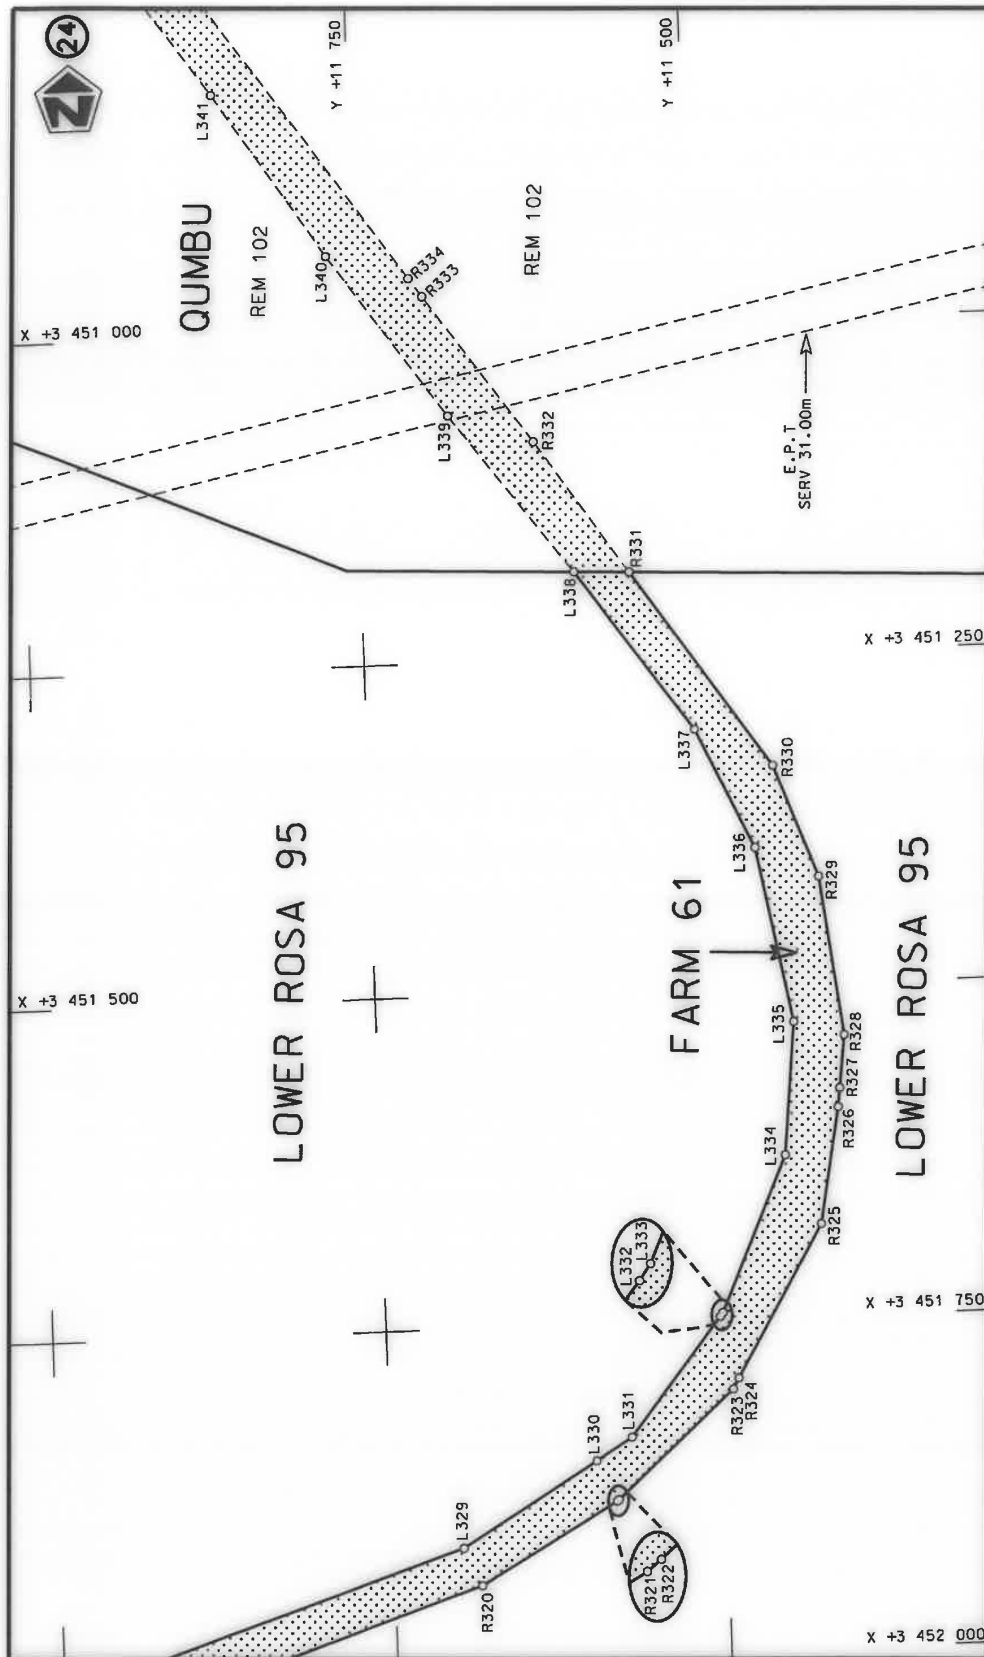


Die Suid Afrikaanse Nasionale Padagentskap MSB Bpk The South African National Roads Agency SOC Ltd	Die figuur getoon The figure shown	steldie padreserwe voor van 'n gedeelte represents the road reserve of a portion van Nasionale Roete N2 of National Route	Vel Sheet 15 of 40	19X Seksie Section	Plan P1008/17
---	---------------------------------------	--	-----------------------	--------------------------	---------------

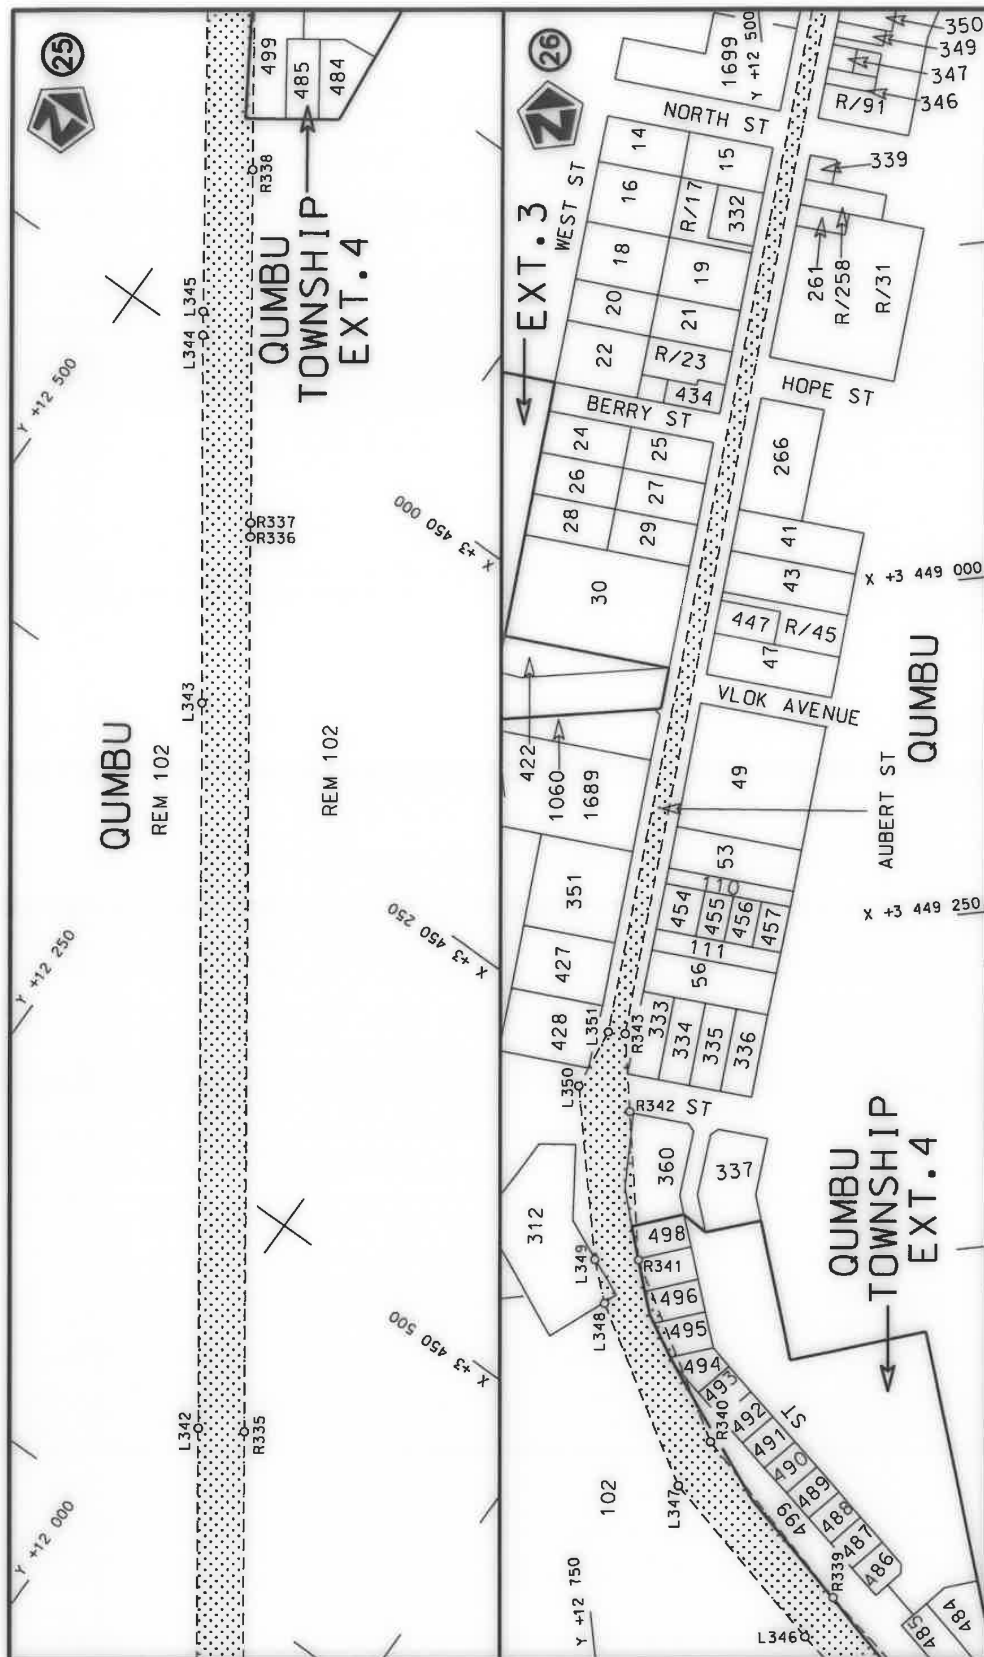


Die Suid Afrikaanse Nasionale Padagentskap MSB Bpk The South African National Roads Agency SOC Ltd	Die figuur getoon The figure shown	steldie padreserwe voor van 'n gedeelte represents the road reserve of a portion van Nasionale Roete N2 of National Route	Vel Sheet 16 of 40
		19X Seksie Section	Plan P1008/17

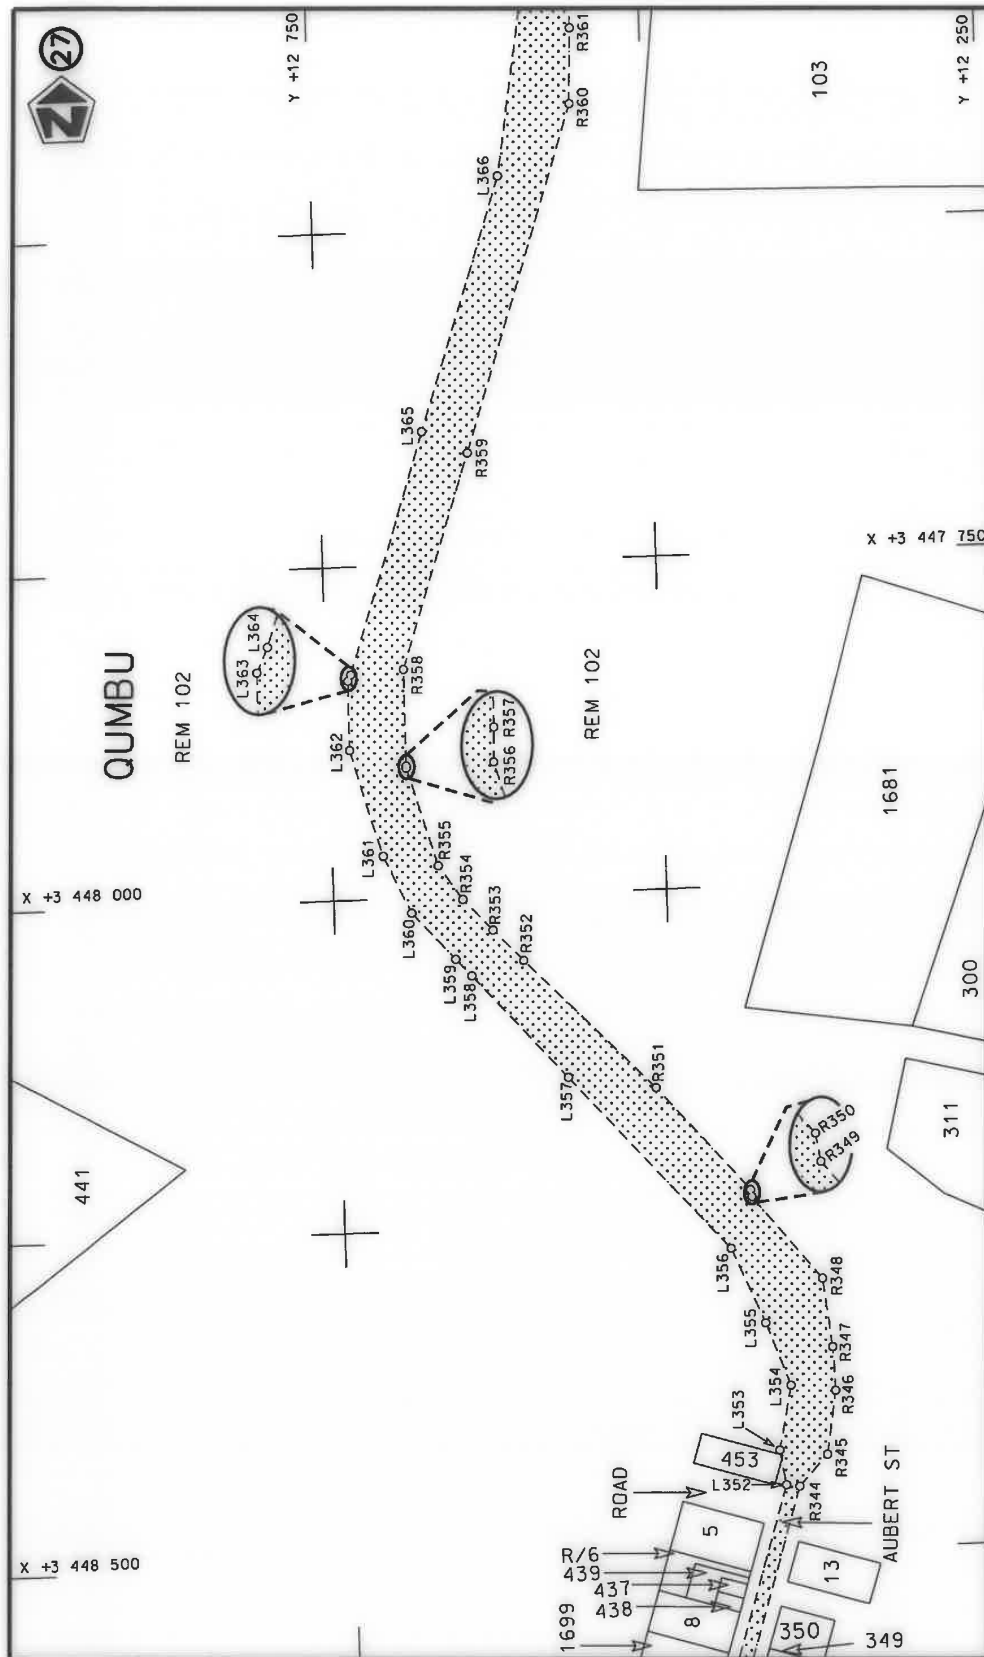


Die Suid Afrikaanse Nasionale Padagentskap MSB Bpk The South African National Roads Agency SOC Ltd	Die figuur getoon The figure shown		steldie padreserwe voor van 'n gedeelte represents the road reserve of a portion van Nasionale Roete N2 of National Route	19X Seksie Section	Vel Sheet 17 of 40 Plan P1008/17
---	---------------------------------------	---	--	--------------------------	--

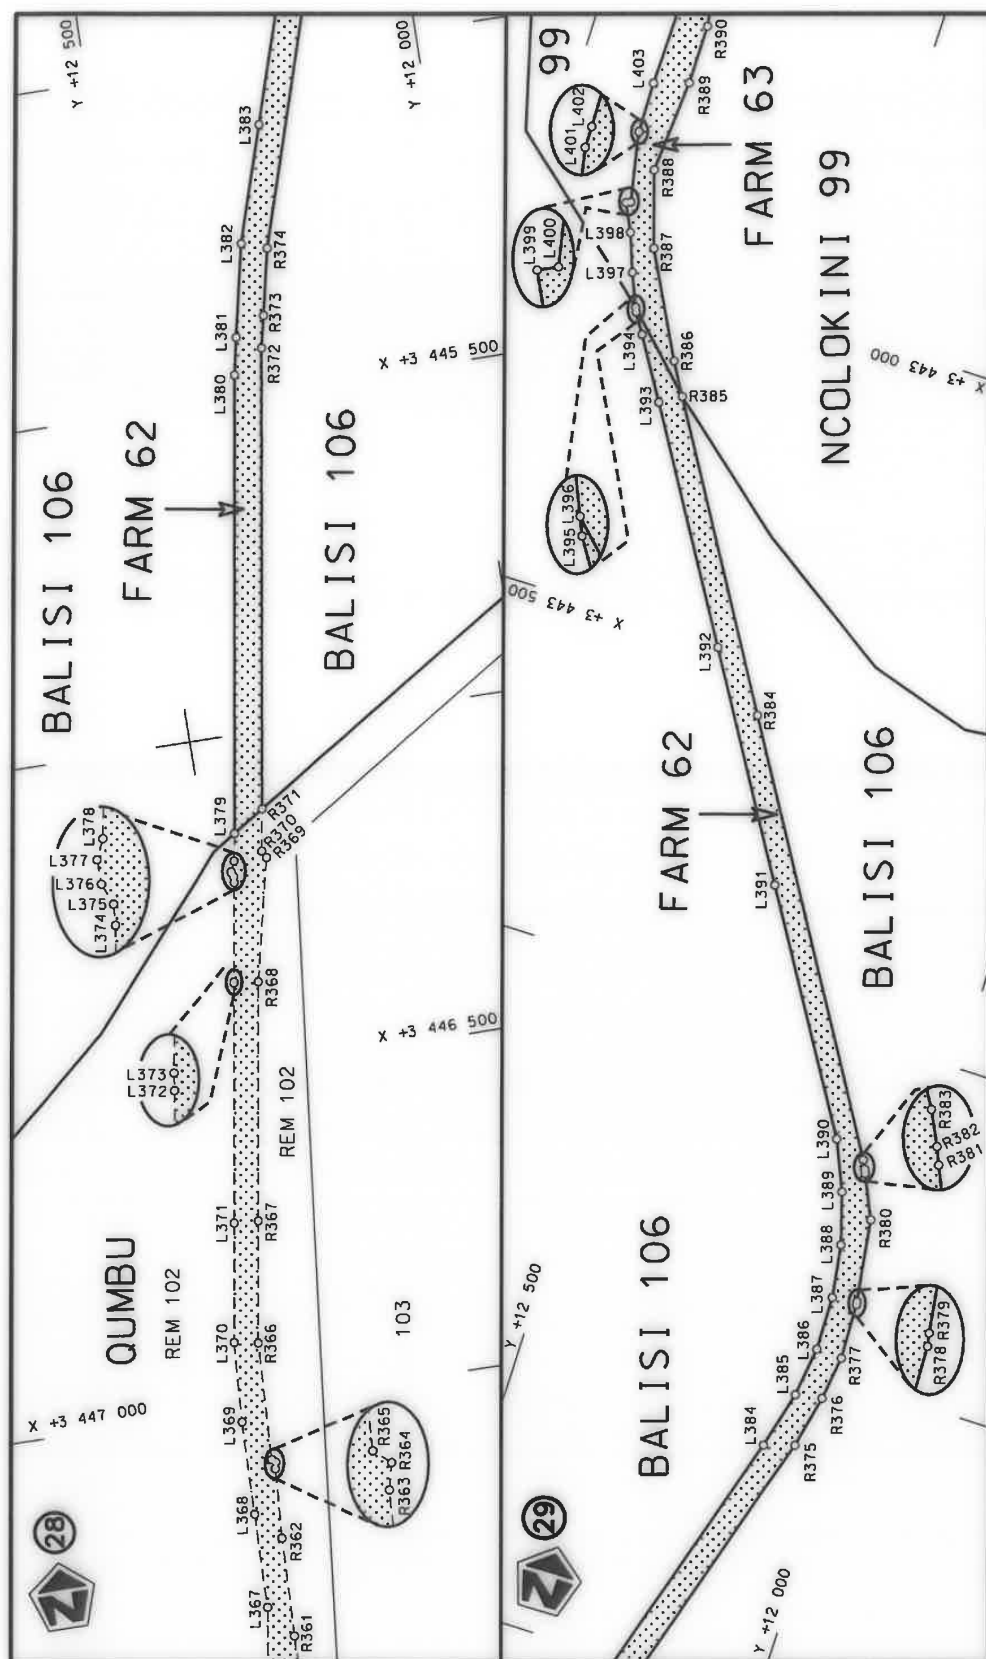


Die Suid Afrikaanse Nasionale Padagentskap MSB Bpk The South African National Roads Agency SOC Ltd	Die figuur getoon The figure shown		stel die padreserwe voor van 'n gedeelte represents the road reserve of a portion van Nasionale Roete of National Route	N2 Seksie Section	19X	Vel Sheet 18 of 40 Plan P1008/17
---	---------------------------------------	--	--	-------------------------	-----	--

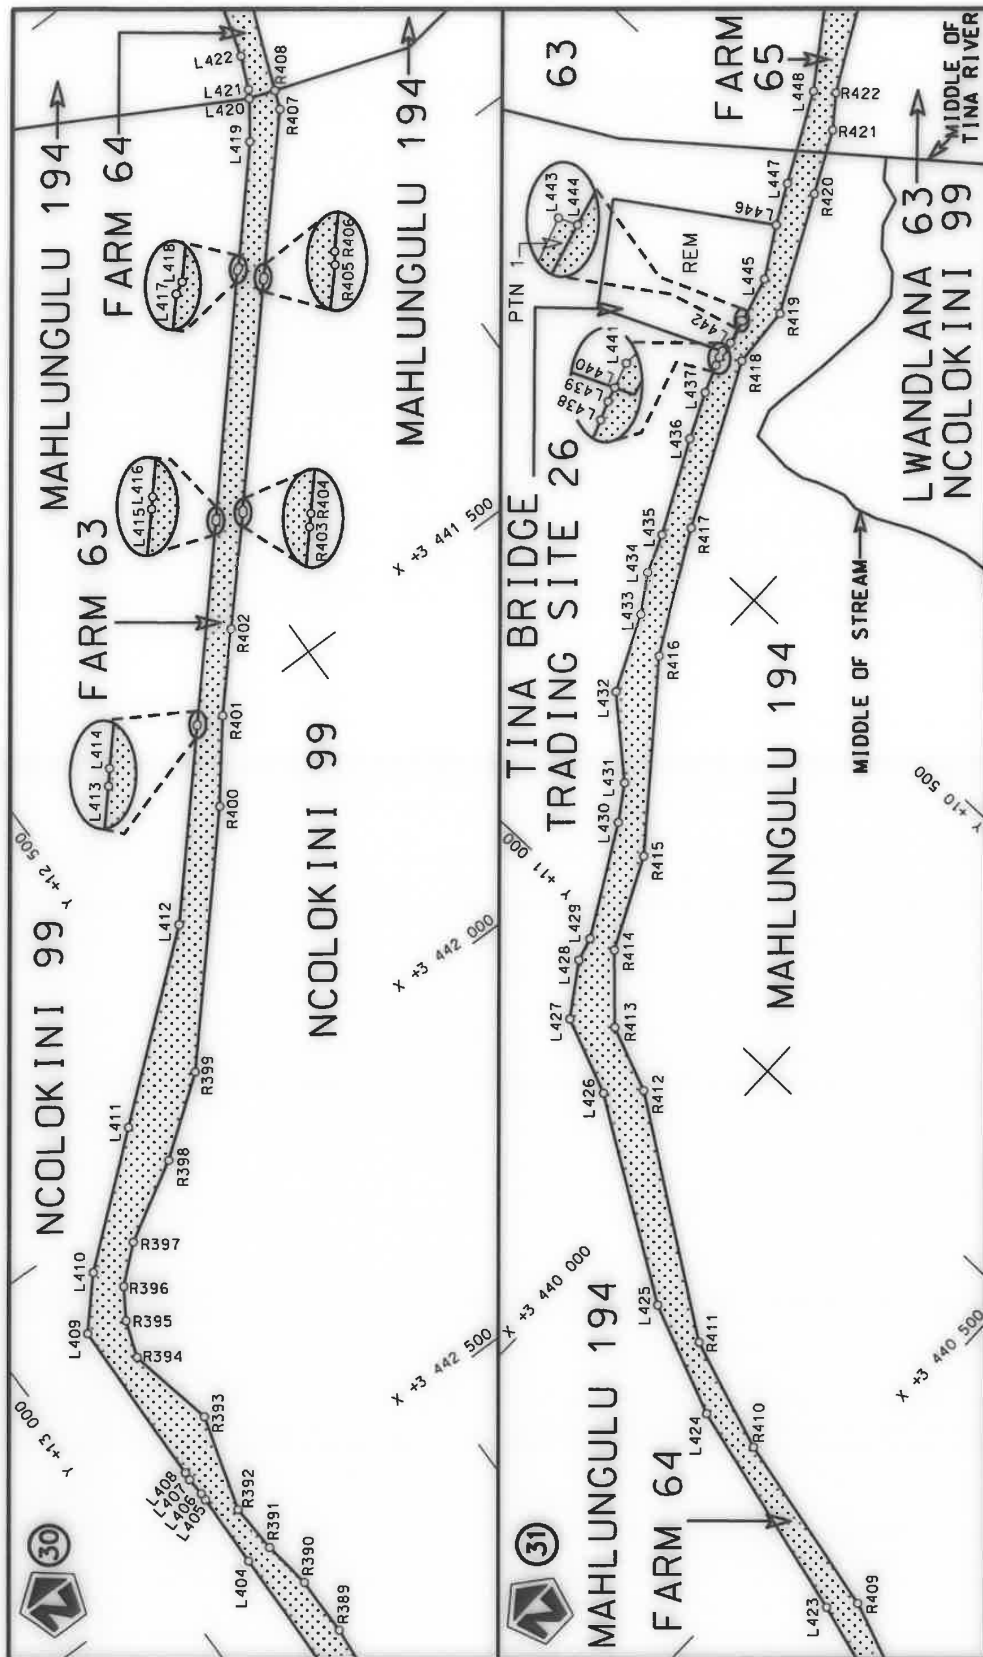

Die Suid Afrikaanse Nasionale Padagentskap MSB Bpk The South African National Roads Agency SOC Ltd	Die figuur getoon The figure shown	steldie padreserwe voor van 'n gedeelte represents the road reserve of a portion van Nasionale Roete N2 of National Route	Vel Sheet 19 of 40 Plan P1008/17
---	---------------------------------------	--	--

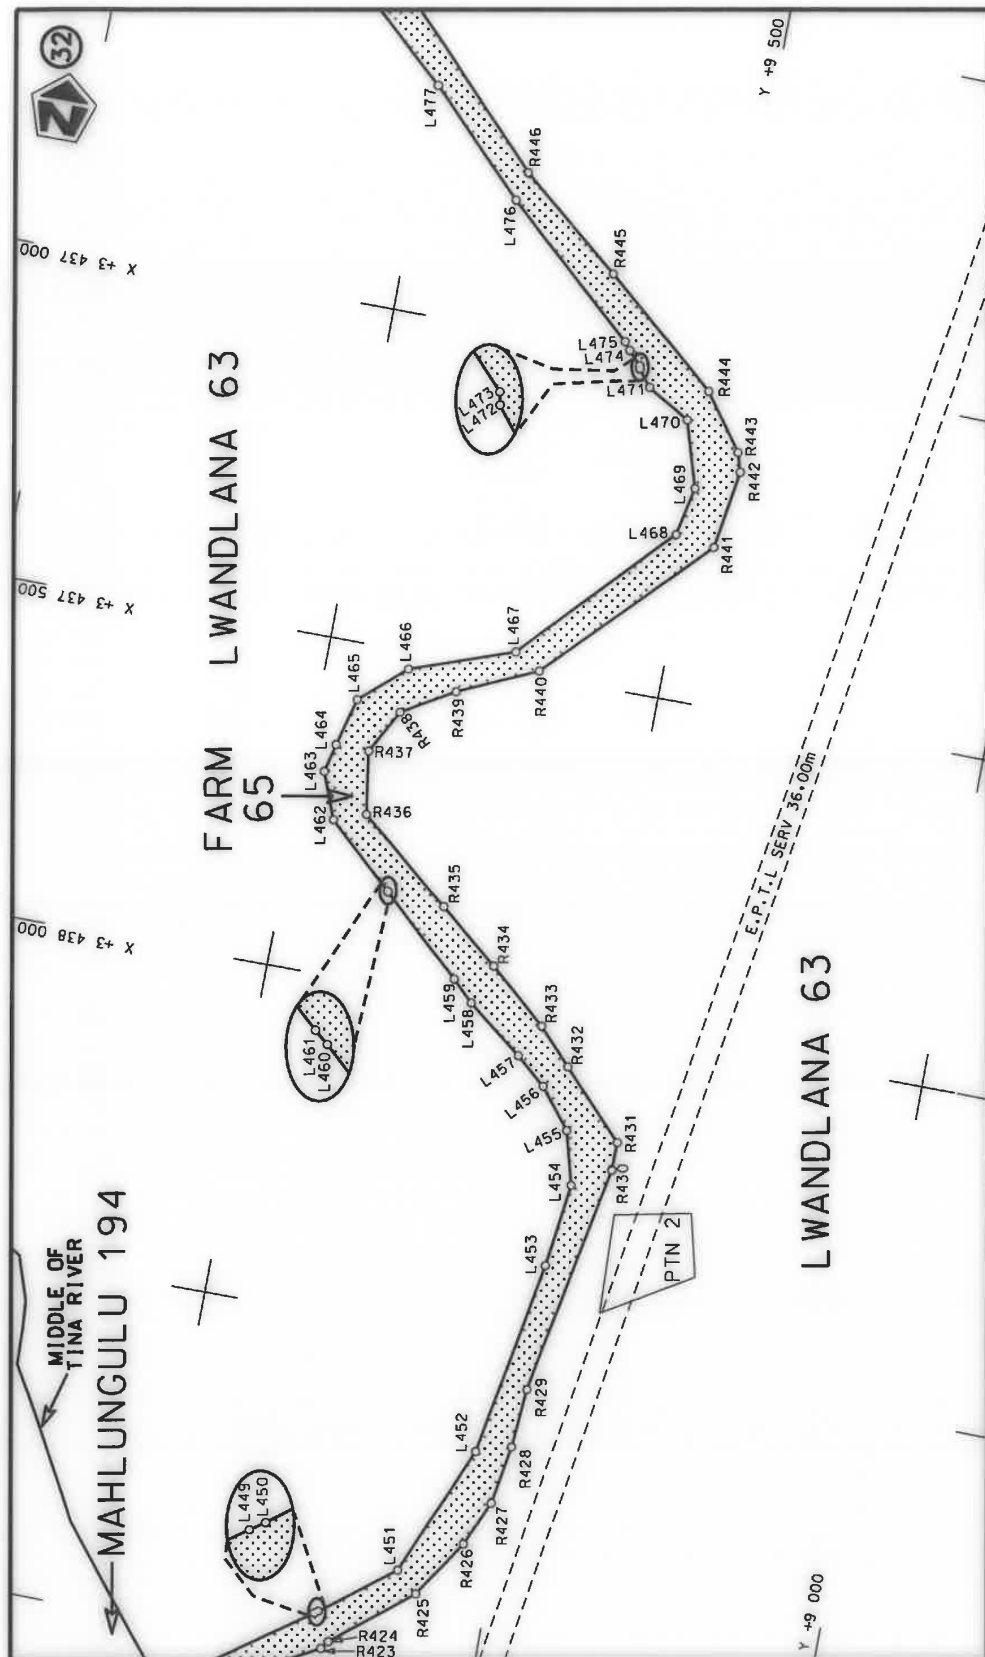

Die Suid Afrikaanse Nasionale Padagentskap MSB Bpk The South African National Roads Agency SOC Ltd	Die figuur getoon The figure shown	steldie padreserwe voor van 'n gedeelte represents the road reserve of a portion van Nasionale Roete N2 of National Route N2	Vel Sheet 20 of 40	Plan P1008/17
---	---------------------------------------	---	-----------------------	------------------

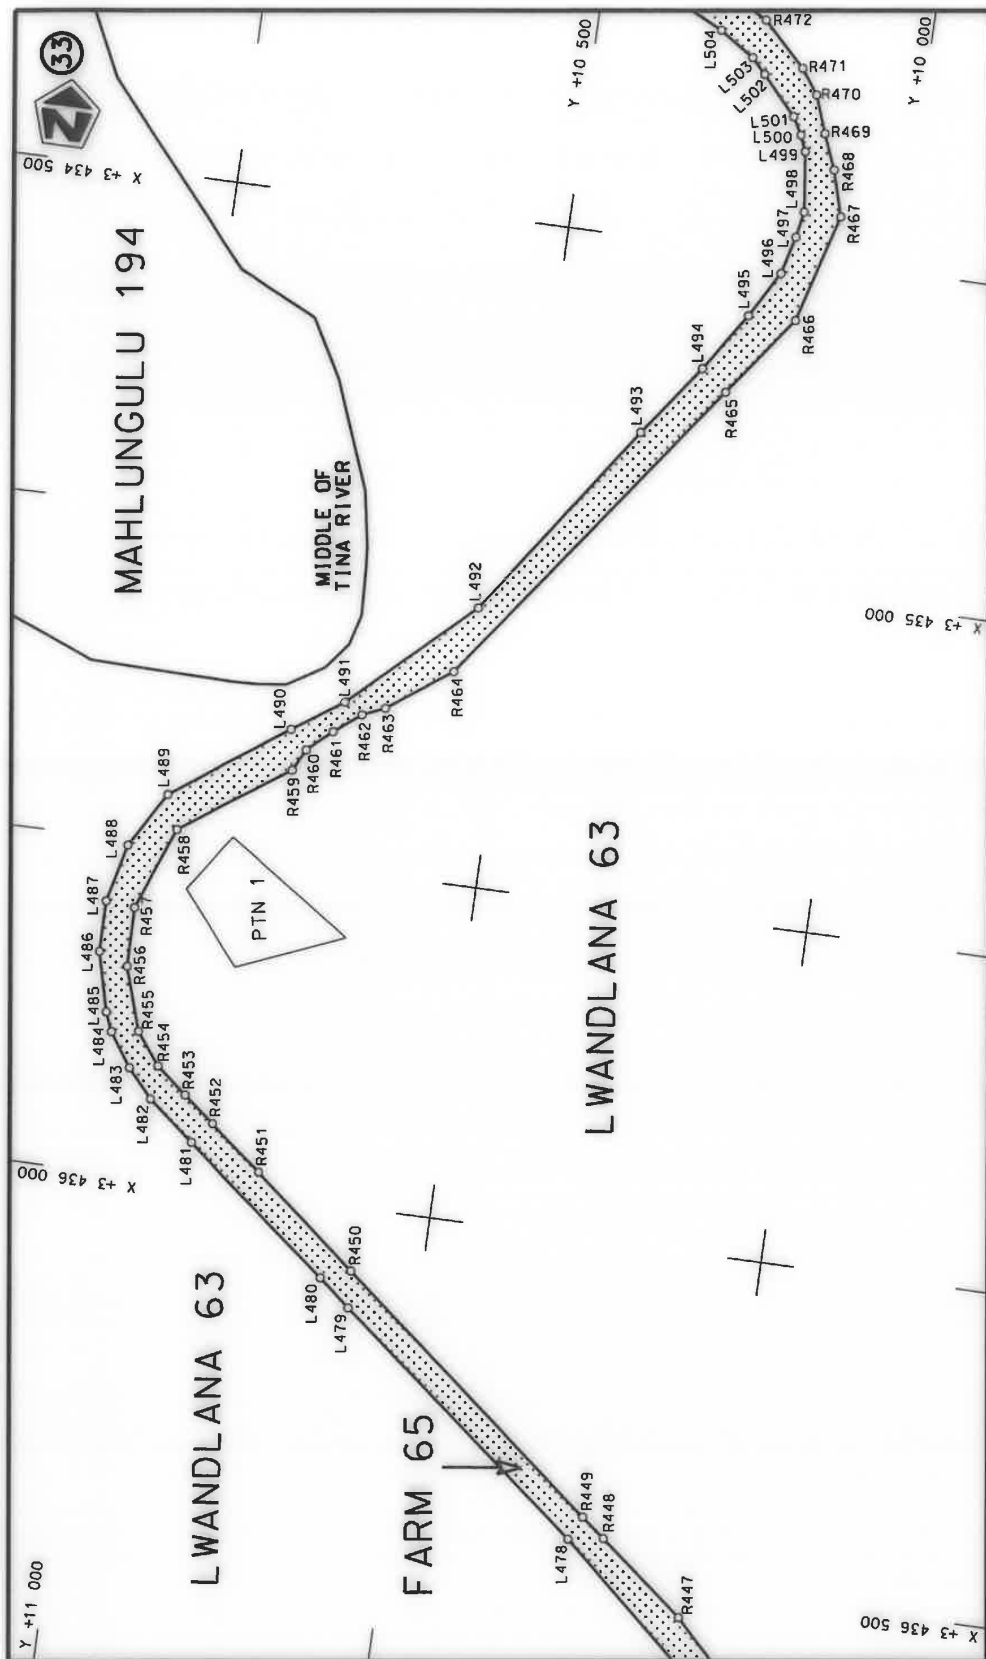

Die Suid Afrikaanse Nasionale Padagentskap MSB Bpk
The South African National Roads Agency SOC Ltd

Die figuur getoon
The figure shown



stiel die padreserwe voor van 'n gedeelte
represents the road reserve of a portion
van Nasionale Roete N2
of National Route


Seksie
Section

19X


Vel
Sheet

21 of 40


Plan
P1008/17

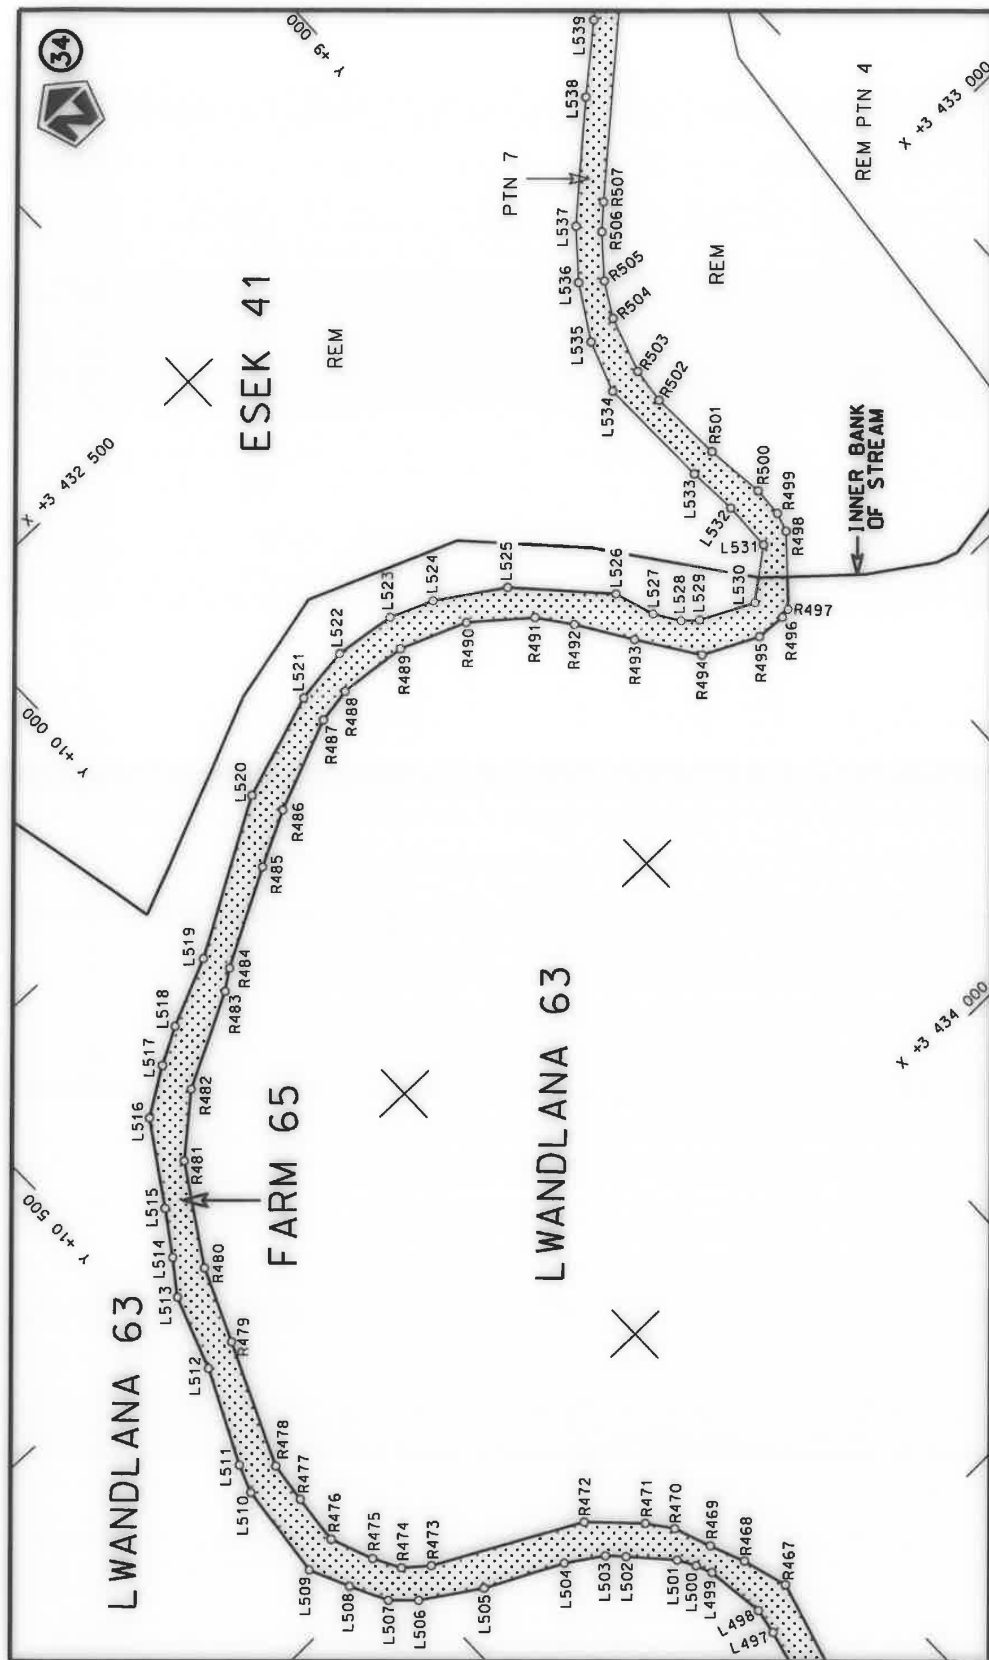


Die Suid Afrikaanse Nasionale Padagentskap MSB Bpk The South African National Roads Agency SOC Ltd	Die figuur getoon The figure shown	 steldie padreserwe voor van 'n gedeelte represents the road reserve of a portion van Nasionale Roete N2 of National Route	Vel Sheet 22 of 40 Plan P1008/17
---	---------------------------------------	---	--

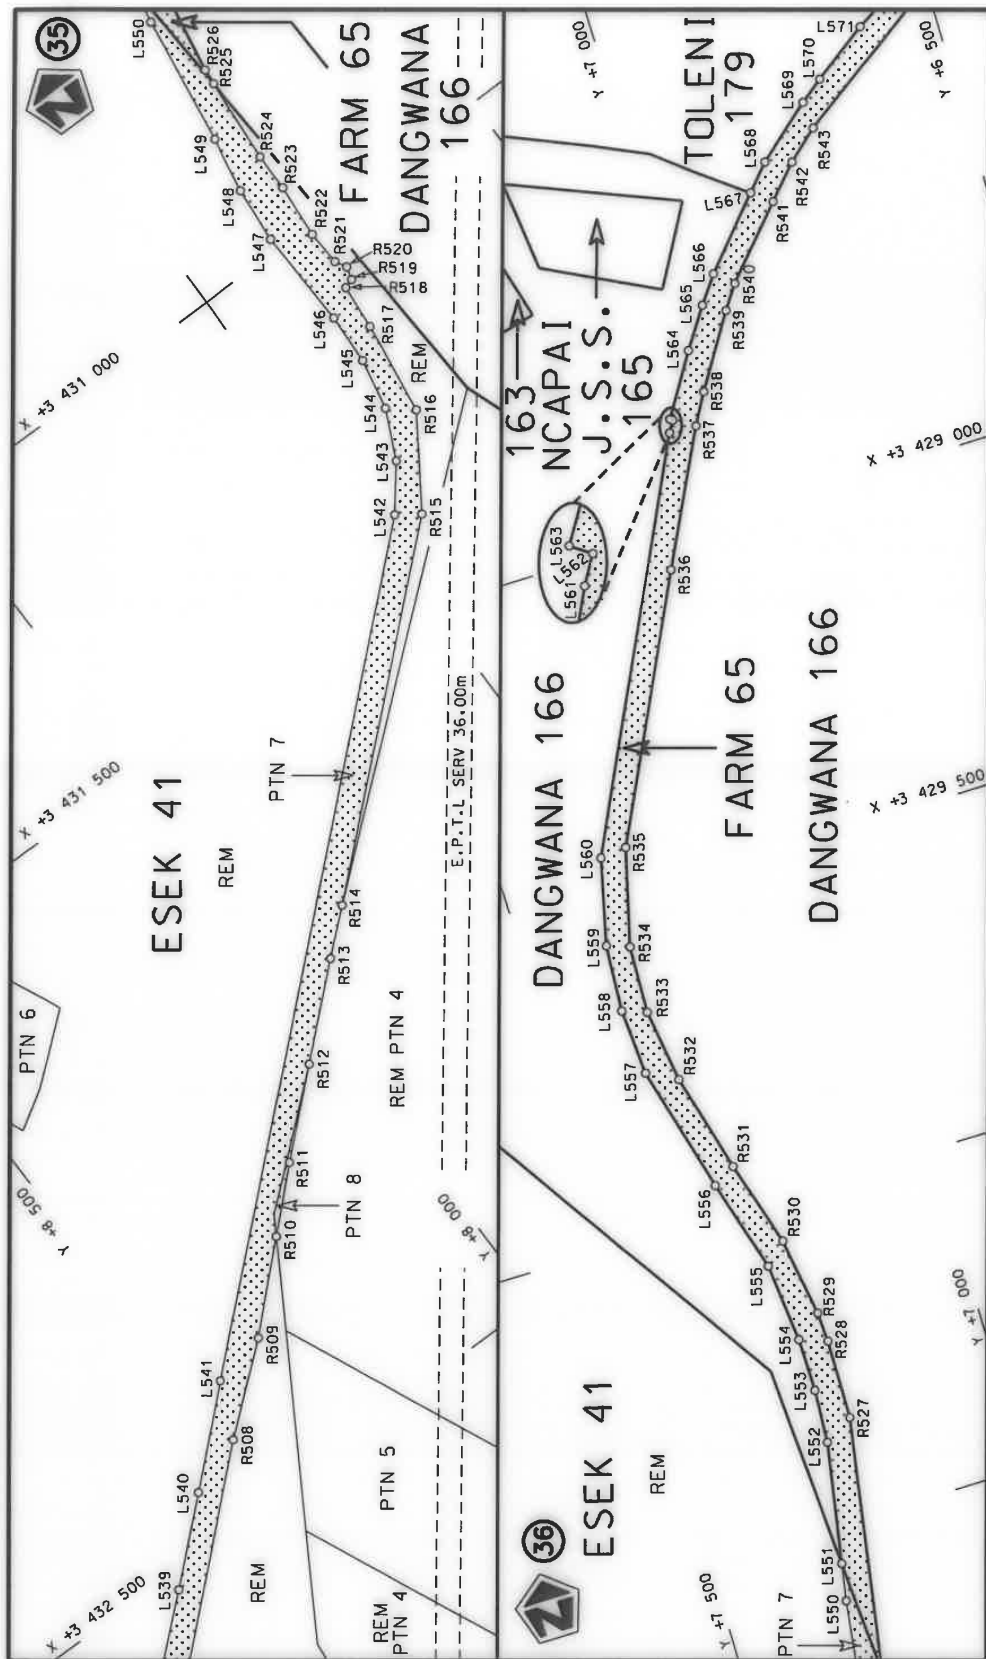


Die Suid Afrikaanse Nasionale Padagentskap MSB Bpk The South African National Roads Agency SOC Ltd	Die figuur getoon The figure shown	stel die padreserwe voor van 'n gedeelte represents the road reserve of a portion van Nasionale Roete N2 of National Route	Vel Sheet 23 of 40 Plan P1008/17
---	---------------------------------------	---	--

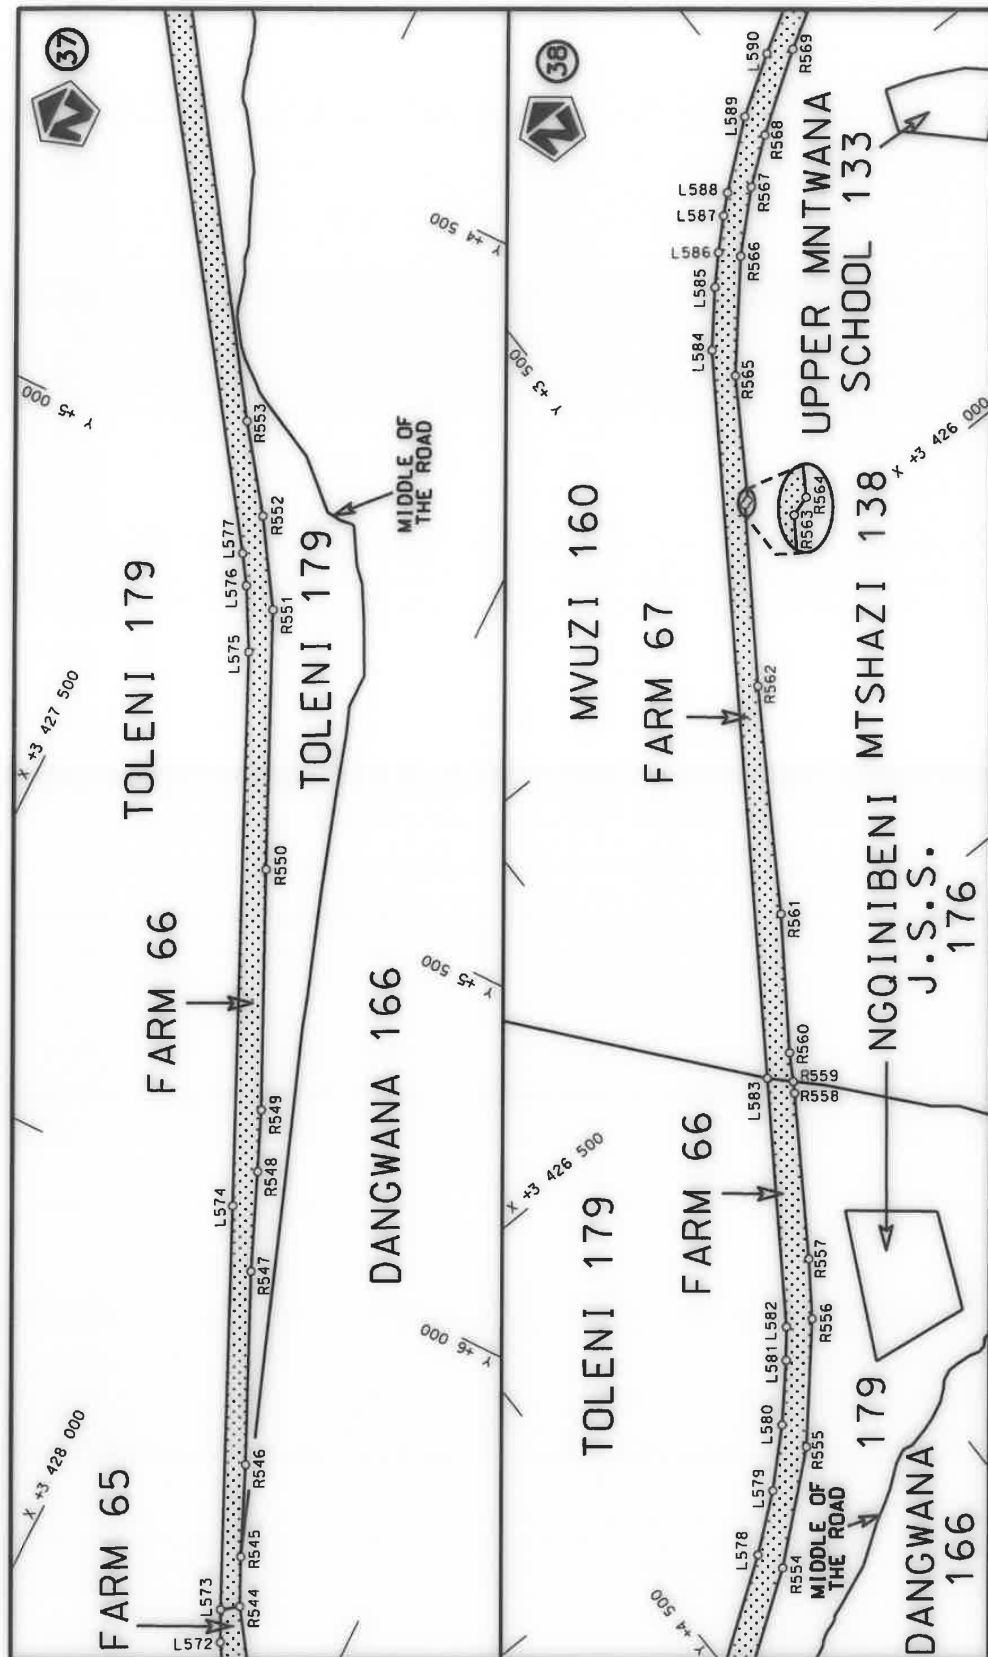


Die Suid Afrikaanse Nasionale Padagentskap MSB Bpk The South African National Roads Agency SOC Ltd	Die figuur getoon The figure shown		stel die padreserwe voor van 'n gedeelte represents the road reserve of a portion van Nasionale Roete N2 of National Route	Vel Sheet 24 of 40 Plan P1008/17
---	---------------------------------------	---	---	--

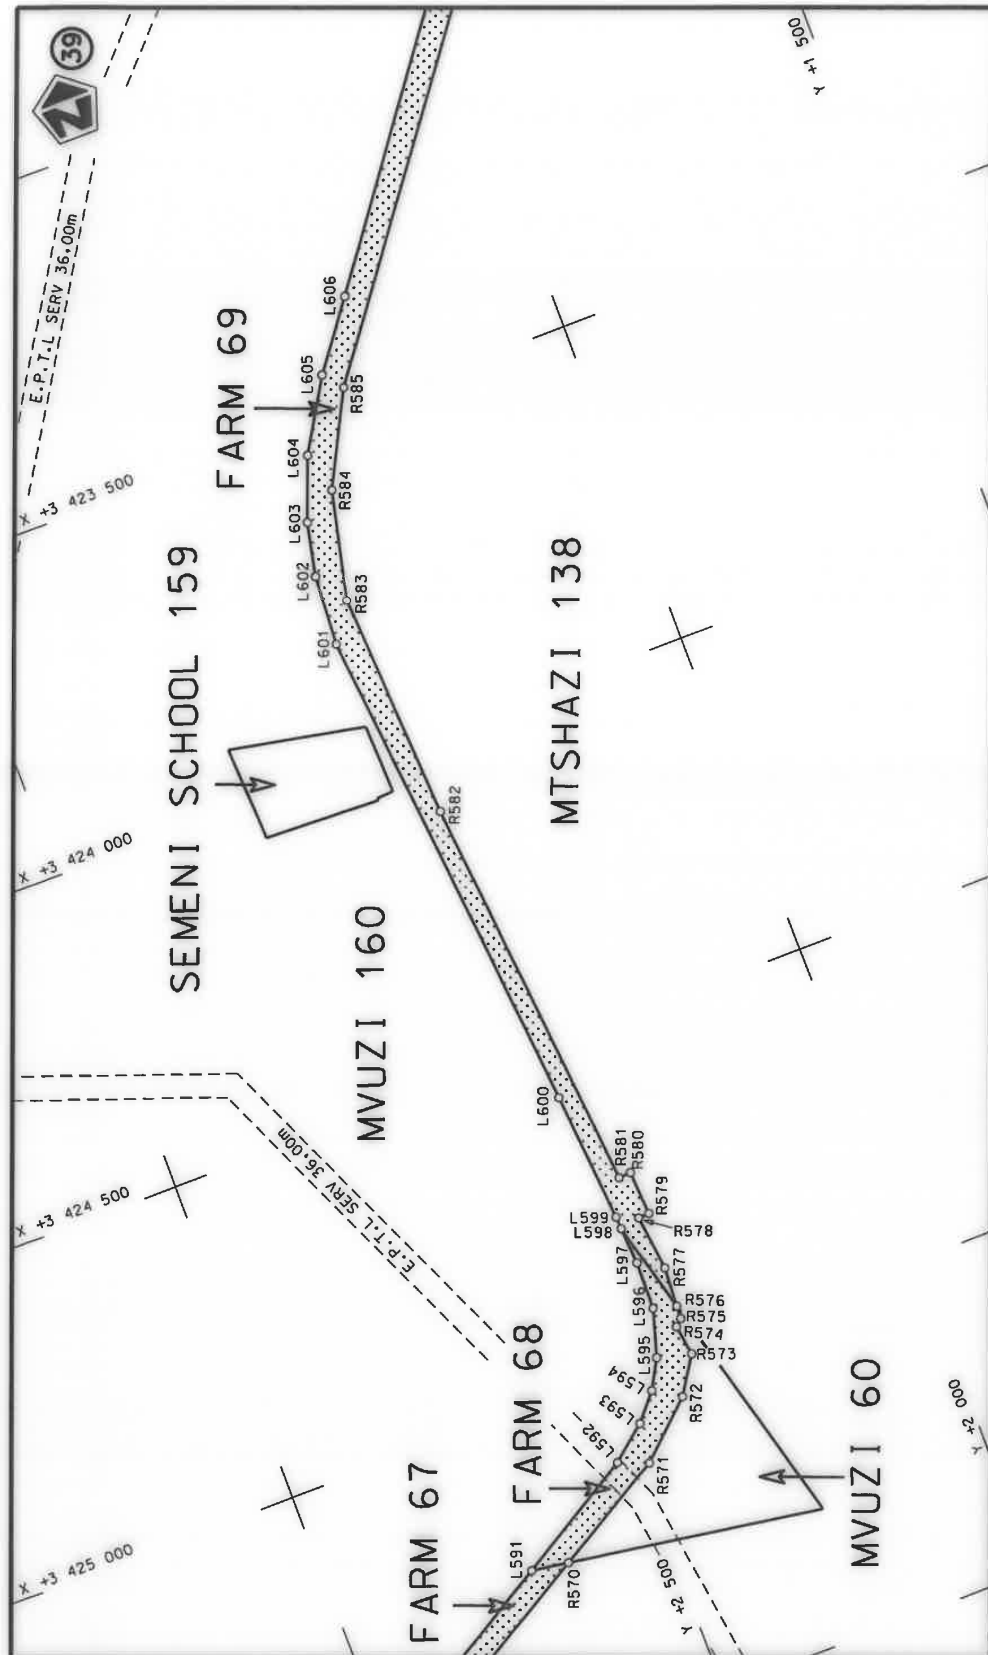

Die Suid Afrikaanse Nasionale Padagentskap MSB Bpk The South African National Roads Agency SOC Ltd	Die figuur getoon The figure shown		stel die padreserwe voor van 'n gedeelte represents the road reserve of a portion van Nasionale Roete N2 of National Route	19X Seksie Section	Vel Sheet 25 of 40 Plan P1008/17
---	---------------------------------------	---	---	--------------------------	--

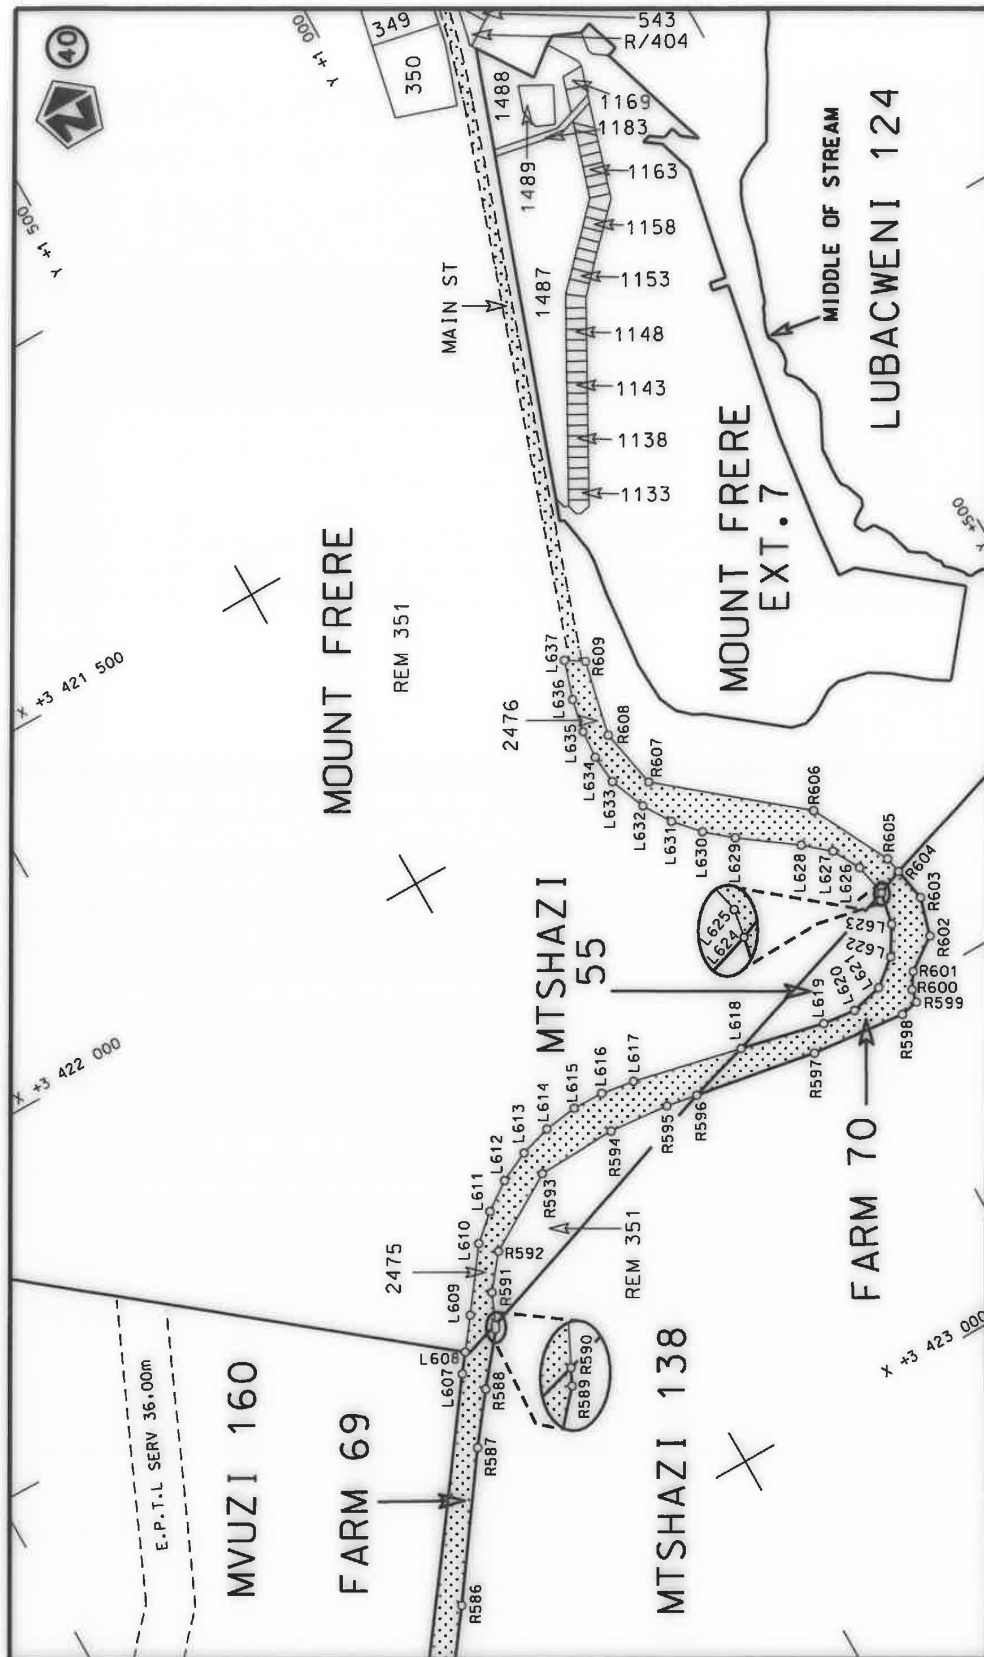

Die Suid Afrikaanse Nasionale Padagentskap WSB Bpk The South African National Roads Agency SOC Ltd	Die figuur getoon The figure shown	steldie padreserwe voor van 'n gedeelte represents the road reserve of a portion van Nasionale Roete N2 of National Route	19X Seksie Section	Vel Sheet 26 of 40	Plan P1008/17
---	---------------------------------------	--	--------------------------	--------------------------	------------------

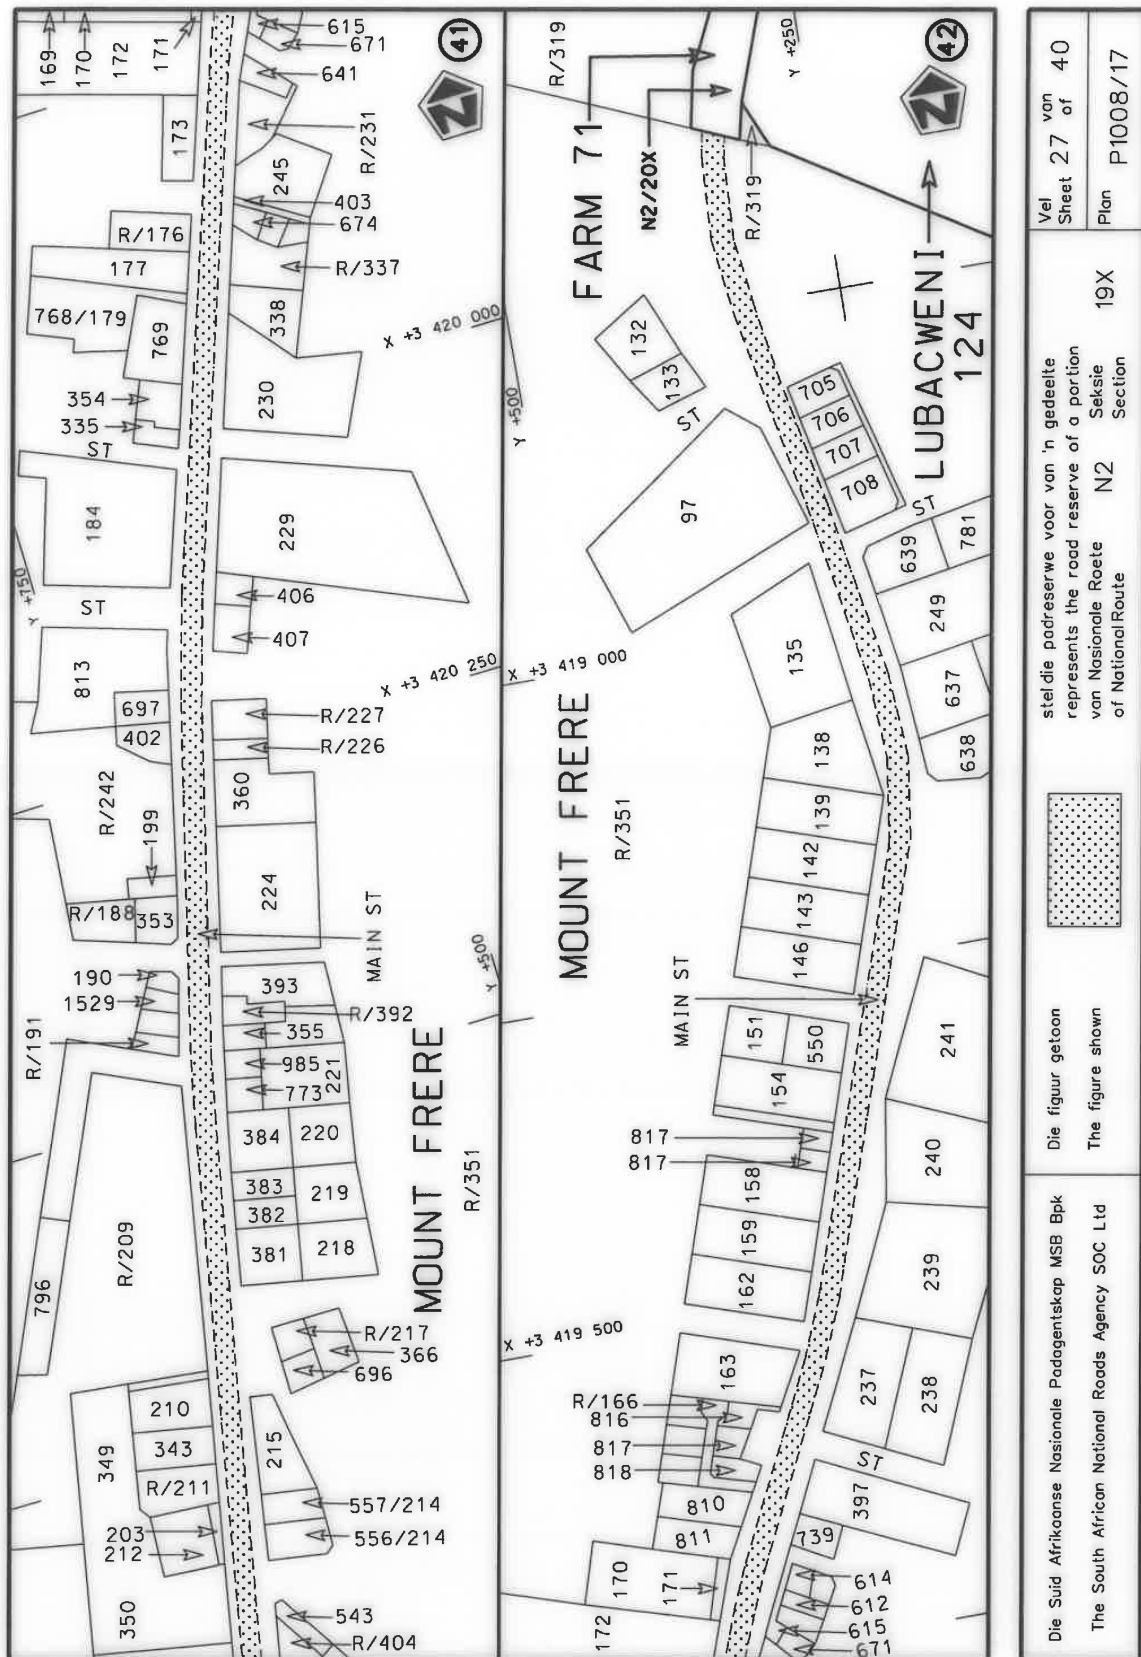

PADRESERWE KOÖRDINATE / ROAD RESERVE CO-ORDINATES									
LINKERKANT/LEFT HAND SIDE					REGTERKANT/RIGHT HAND SIDE				
	Y		X	WG 29°		Y		X	
L1	19 283.66	3 493	356.41		R1	19 211.29	3 493	238.12	
L2	19 271.60	3 493	311.98		R2	19 173.61	3 493	134.47	
L3	19 201.51	3 493	118.80		R3	19 068.68	3 492	832.26	
L4	19 160.28	3 492	994.40		R4	19 051.46	3 492	781.44	
L5	19 096.58	3 492	816.59		R5	18 918.62	3 492	417.62	
L6	19 079.17	3 492	772.44		R6	18 842.68	3 492	307.06	
L7	19 046.75	3 492	675.91		R7	18 766.35	3 492	249.86	
L8	18 979.44	3 492	483.71		R8	18 712.90	3 492	221.34	
L9	18 911.68	3 492	344.64		R9	18 605.26	3 492	185.55	
L10	18 897.98	3 492	329.14		R10	17 938.38	3 491	966.35	
L11	18 801.69	3 492	220.10		R11	17 927.21	3 491	963.07	
L12	18 600.25	3 492	136.05		R12	17 456.99	3 491	801.66	
L13	18 577.98	3 492	139.59		R13	17 337.88	3 491	717.63	
L14	17 792.39	3 491	877.29		R14	17 321.77	3 491	698.36	
L15	17 474.43	3 491	767.29		R15	17 164.75	3 491	518.75	
L16	17 383.79	3 491	700.94		R16	17 039.48	3 491	371.95	
L17	17 380.68	3 491	698.66		R17	16 904.35	3 491	251.55	
L18	17 305.42	3 491	621.05		R18	16 802.21	3 491	157.00	
L19	17 021.89	3 491	294.06		R19	16 692.29	3 491	003.42	
L20	16 920.85	3 491	209.87		R20	16 689.79	3 490	997.84	
L21	16 862.73	3 491	161.33		R21	16 642.00	3 490	894.97	
L22	16 821.41	3 491	108.98		R22	16 615.93	3 490	806.21	
L23	16 817.79	3 491	104.47		R23	16 549.27	3 490	633.17	
L24	16 740.70	3 491	004.95		R24	16 546.57	3 490	627.82	
L25	16 739.67	3 491	003.32		R25	16 480.58	3 490	530.13	
L26	16 660.89	3 490	822.60		R26	16 419.59	3 490	459.35	
L27	16 596.38	3 490	640.92		R27	16 404.01	3 490	450.79	
L28	16 595.19	3 490	639.46		R28	16 172.74	3 490	241.15	
L29	16 592.90	3 490	636.24		R29	16 168.27	3 490	236.98	
L30	16 541.23	3 490	541.65		R30	16 126.68	3 490	200.27	
L31	16 538.98	3 490	538.50		R31	15 995.96	3 490	075.50	
L32	16 472.95	3 490	458.57		R32	15 990.43	3 490	068.09	
L33	16 468.53	3 490	454.73		R33	15 907.55	3 489	939.10	
L34	16 174.02	3 490	189.33		R34	15 906.31	3 489	935.20	
L35	16 092.96	3 490	115.23		R35	15 810.77	3 489	622.57	
L36	15 965.15	3 489	961.83		R36	15 768.51	3 489	485.42	
L37	15 900.66	3 489	784.08		R37	15 769.14	3 489	299.05	
L38	15 899.45	3 489	780.21		R38	15 769.36	3 489	297.05	
L39	15 865.97	3 489	682.48		R39	15 804.83	3 489	051.41	
L40	15 864.24	3 489	676.80		R40	15 802.21	3 488	925.06	
L41	15 825.08	3 489	548.34		R41	15 765.66	3 488	776.29	
L42	15 792.87	3 489	428.87		R42	15 762.77	3 488	769.29	
L43	15 799.65	3 489	304.41		R43	15 656.59	3 488	624.86	
L44	15 819.56	3 489	184.45		R44	15 533.01	3 488	532.41	
L45	15 820.48	3 489	178.67		R45	15 388.80	3 488	477.22	
L46	15 827.78	3 489	133.45		R46	15 315.72	3 488	462.26	
L47	15 829.52	3 489	125.83		R47	15 208.27	3 488	451.54	
L48	15 840.07	3 489	054.67		R48	15 114.13	3 488	458.80	
L49	15 842.77	3 489	048.68		R49	15 110.46	3 488	459.03	
L50	15 842.98	3 489	046.84		R50	15 003.25	3 488	470.88	
L51	15 845.12	3 488	919.88		R51	14 805.46	3 488	488.95	
					Vel 28 Van 40 of P1008/17				

PADRESERVE KOÖRDINATE / ROAD RESERVE CO-ORDINATES						
LINKERKANT/LEFT HAND SIDE				REGTERKANT/RIGHT HAND SIDE		
	Y	X	WG 29°		Y	X
L52	15 816.22	3 488 794.46		R52	14 705.41	3 488 499.14
L53	15 798.27	3 488 755.91		R53	14 602.58	3 488 506.15
L54	15 764.68	3 488 688.69		R54	14 421.11	3 488 504.55
L55	15 760.41	3 488 684.28		R55	14 417.35	3 488 504.55
L56	15 706.92	3 488 615.75		R56	14 415.43	3 488 504.79
L57	15 646.14	3 488 560.24		R57	14 273.42	3 488 480.81
L58	15 506.11	3 488 471.04		R58	14 075.68	3 488 426.03
L59	15 500.80	3 488 468.87		R59	13 702.97	3 488 317.35
L60	15 402.25	3 488 436.29		R60	13 511.51	3 488 248.70
L61	15 344.02	3 488 426.66		R61	13 505.77	3 488 246.37
L62	15 340.21	3 488 425.90		R62	13 366.13	3 488 131.95
L63	15 255.59	3 488 412.21		R63	13 296.34	3 488 042.25
L64	15 206.65	3 488 414.35		R64	13 295.12	3 488 040.63
L65	15 105.06	3 488 419.68		R65	13 243.05	3 487 949.78
L66	15 101.42	3 488 421.17		R66	13 145.80	3 487 771.02
L67	14 997.91	3 488 431.03		R67	13 089.50	3 487 574.76
L68	14 777.64	3 488 451.86		R68	13 070.97	3 487 411.72
L69	14 771.80	3 488 452.33		R69	13 057.49	3 487 216.44
L70	14 600.88	3 488 467.77		R70	13 041.04	3 487 014.03
L71	14 418.29	3 488 462.95		R71	13 024.60	3 486 798.20
L72	14 414.38	3 488 462.81		R72	13 024.41	3 486 794.65
L73	14 280.06	3 488 439.04		R73	12 989.92	3 486 380.12
L74	14 089.05	3 488 387.12		R74	12 978.36	3 486 240.45
L75	14 087.28	3 488 386.48		R75	12 963.06	3 486 057.23
L76	13 889.10	3 488 331.17		R76	12 964.22	3 486 053.53
L77	13 883.46	3 488 329.60		R77	12 963.98	3 486 049.47
L78	13 706.48	3 488 279.13		R78	12 947.73	3 485 884.21
L79	13 702.69	3 488 278.03		R79	12 931.06	3 485 745.89
L80	13 525.98	3 488 209.64		R80	12 907.07	3 485 572.05
L81	13 392.20	3 488 101.58		R81	12 887.79	3 485 373.49
L82	13 321.48	3 488 005.98		R82	12 896.46	3 485 270.87
L83	13 279.43	3 487 932.81		R83	12 898.61	3 485 265.42
L84	13 218.94	3 487 811.58		R84	12 936.07	3 485 176.78
L85	13 215.61	3 487 804.97		R85	13 021.02	3 484 974.14
L86	13 187.47	3 487 747.74		R86	13 103.11	3 484 788.75
L87	13 183.69	3 487 748.00		R87	13 184.95	3 484 593.79
L88	13 128.98	3 487 569.97		R88	13 191.71	3 484 577.71
L89	13 109.65	3 487 411.04		R89	13 290.11	3 484 358.07
L90	13 090.76	3 487 168.31		R90	13 370.19	3 484 166.54
L91	13 061.72	3 486 795.54		R91	13 425.22	3 483 987.27
L92	13 064.02	3 486 792.48		R92	13 447.18	3 483 827.84
L93	13 043.40	3 486 568.40		R93	13 472.85	3 483 187.74
L94	13 024.92	3 486 347.43		R94	13 487.57	3 482 752.97
L95	13 014.31	3 486 235.04		R95	13 503.47	3 482 637.08
L96	13 001.93	3 486 069.77		R96	13 571.35	3 482 407.96
L97	13 001.83	3 486 065.89		R97	13 590.37	3 482 205.03
L98	12 981.46	3 485 886.24		R98	13 578.30	3 481 984.53
L99	12 967.73	3 485 727.88		R99	13 614.47	3 481 639.78
L100	12 967.51	3 485 720.47		R100	13 603.94	3 481 489.24
L101	12 948.70	3 485 572.01		R101	13 544.64	3 481 300.69
L102	12 929.00	3 485 369.11		R102	13 540.83	3 481 284.80
				Vel Sheet	29 Van of 40	P1008/17

PADRESERWE KOÖRDINATE / ROAD RESERVE CO-ORDINATES									
LINKERKANT/LEFT HAND SIDE					REGTERKANT/RIGHT HAND SIDE				
	Y	X	WG 29°			Y	X		
L103	12 940.61	3 485 284.86		R103	13 530.51	3 481 214.10			
L104	12 943.36	3 485 277.73		R104	13 533.74	3 481 123.17			
L105	13 058.88	3 484 994.16		R105	13 552.55	3 481 038.93			
L106	13 092.39	3 484 919.89		R106	13 588.85	3 480 924.04			
L107	13 112.50	3 484 873.33		R107	13 607.20	3 480 851.18			
L108	13 140.99	3 484 806.63		R108	13 615.70	3 480 775.38			
L109	13 221.94	3 484 618.58		R109	13 615.76	3 480 701.76			
L110	13 230.05	3 484 607.28		R110	13 608.14	3 480 628.82			
L111	13 331.18	3 484 373.11		R111	13 564.85	3 480 489.20			
L112	13 377.58	3 484 274.41		R112	13 515.56	3 480 351.56			
L113	13 373.49	3 484 270.29		R113	13 480.43	3 480 256.93			
L114	13 410.62	3 484 186.13		R114	13 415.55	3 480 020.07			
L115	13 466.46	3 483 990.56		R115	13 409.60	3 479 938.14			
L116	13 488.44	3 483 833.07		R116	13 419.58	3 479 500.95			
L117	13 531.47	3 482 809.32		R117	13 413.13	3 479 339.33			
L118	13 563.37	3 482 609.91		R118	13 393.72	3 479 145.15			
L119	13 641.40	3 482 277.67		R119	13 353.65	3 478 911.28			
L120	13 630.16	3 481 999.20		R120	13 321.89	3 478 782.46			
L121	13 674.80	3 481 636.08		R121	13 280.06	3 478 624.34			
L122	13 654.95	3 481 475.94		R122	13 233.60	3 478 448.71			
L123	13 585.56	3 481 252.53		R123	13 173.09	3 478 220.93			
L124	13 579.82	3 481 127.15		R124	13 082.89	3 477 882.81			
L125	13 635.37	3 480 935.88		R125	13 066.67	3 477 775.27			
L126	13 663.50	3 480 780.62		R126	13 065.73	3 477 771.14			
L127	13 662.82	3 480 700.34		R127	13 068.23	3 477 676.99			
L128	13 651.73	3 480 617.59		R128	13 134.51	3 477 368.06			
L129	13 457.63	3 480 038.93		R129	13 164.25	3 477 229.68			
L130	13 450.49	3 479 927.29		R130	13 207.79	3 477 083.08			
L131	13 462.71	3 479 567.78		R131	13 253.49	3 476 970.88			
L132	13 455.56	3 479 357.05		R132	13 277.14	3 476 917.01			
L133	13 458.51	3 479 354.84		R133	13 277.04	3 476 899.19			
L134	13 361.47	3 478 769.89		R134	13 423.14	3 476 694.74			
L135	13 123.19	3 477 876.15		R135	13 685.64	3 476 370.68			
L136	13 114.27	3 477 680.13		R136	14 038.19	3 475 935.89			
L137	13 128.02	3 477 597.21		R137	14 136.66	3 475 821.95			
L138	13 210.13	3 477 247.82		R138	14 320.43	3 475 671.70			
L139	13 239.32	3 477 135.47		R139	14 433.31	3 475 604.22			
L140	13 278.93	3 477 020.78		R140	14 737.26	3 475 454.83			
L141	13 332.51	3 476 908.30		R141	14 916.52	3 475 366.93			
L142	13 436.65	3 476 742.79		R142	15 019.63	3 475 309.40			
L143	13 690.68	3 476 428.85		R143	15 073.93	3 475 271.21			
L144	14 045.04	3 475 990.80		R144	15 204.74	3 475 170.49			
L145	14 176.58	3 475 843.01		R145	15 289.57	3 475 083.09			
L146	14 330.07	3 475 714.60		R146	15 444.63	3 474 886.09			
L147	14 466.60	3 475 631.13		R147	15 536.66	3 474 765.51			
L148	14 558.15	3 475 585.37		R148	15 889.85	3 474 304.27			
L149	14 621.79	3 475 554.00		R149	15 961.66	3 474 210.69			
L150	14 725.38	3 475 505.56		R150	16 027.89	3 474 078.32			
L151	14 828.97	3 475 454.82		R151	16 070.39	3 473 937.82			
L152	14 916.05	3 475 407.78		R152	16 102.96	3 473 703.56			
L153	15 016.92	3 475 353.10		R153	16 115.56	3 473 618.29			
					Vel Sheet	30	Van of	40	P1008/17

PADRESERVE KOÖRDINATE / ROAD RESERVE CO-ORDINATES					
LINKERKANT/LEFT HAND SIDE			REGTERKANT/RIGHT HAND SIDE		
	Y	X	WG 29°	Y	X
L154	15 095.74	3 475 299.36		R154	16 161.07 3 473 474.59
L155	15 214.12	3 475 207.04		R155	16 233.28 3 473 352.46
L156	15 320.80	3 475 102.16		R156	16 242.72 3 473 340.39
L157	15 415.89	3 474 985.98		R157	16 316.23 3 473 263.09
L158	15 481.21	3 474 899.96		R158	16 419.89 3 473 192.41
L159	15 911.14	3 474 330.24		R159	16 539.25 3 473 141.26
L160	16 004.72	3 474 198.33		R160	16 633.75 3 473 125.83
L161	16 067.19	3 474 065.03		R161	16 742.47 3 473 121.90
L162	16 105.64	3 473 922.52		R162	16 856.74 3 473 142.70
L163	16 133.49	3 473 777.21		R163	17 002.76 3 473 175.23
L164	16 167.44	3 473 557.27		R164	17 142.56 3 473 190.70
L165	16 263.95	3 473 366.38		R165	17 448.34 3 473 176.77
L166	16 282.64	3 473 344.74		R166	17 781.63 3 473 161.63
L167	16 394.04	3 473 248.79		R167	17 923.43 3 473 121.13
L168	16 540.42	3 473 184.48		R168	18 062.14 3 473 066.65
L169	16 661.24	3 473 157.50		R169	18 141.10 3 473 023.61
L170	16 801.80	3 473 163.14		R170	18 190.21 3 472 963.59
L171	16 942.81	3 473 193.86		R171	18 238.49 3 472 854.39
L172	17 086.60	3 473 218.56		R172	18 227.43 3 472 770.03
L173	17 231.63	3 473 217.98		R173	18 126.00 3 472 551.43
L174	17 667.76	3 473 199.85		R174	18 081.55 3 472 461.14
L175	17 814.29	3 473 187.63		R175	18 079.69 3 472 454.28
L176	17 956.34	3 473 143.83		R176	18 042.78 3 472 318.29
L177	18 093.55	3 473 089.42		R177	18 045.03 3 472 237.62
L178	18 180.04	3 473 045.48		R178	18 082.37 3 472 090.39
L179	18 230.93	3 472 980.84		R179	18 111.75 3 471 946.61
L180	18 271.41	3 472 894.44		R180	18 106.60 3 471 801.78
L181	18 268.04	3 472 787.85		R181	18 045.00 3 471 516.34
L182	18 213.87	3 472 649.86		R182	18 037.10 3 471 399.41
L183	18 176.35	3 472 546.45		R183	18 043.57 3 471 249.74
L184	18 160.86	3 472 514.69		R184	18 078.21 3 470 947.89
L185	18 118.09	3 472 426.31		R185	18 092.15 3 470 802.29
L186	18 103.29	3 472 379.31		R186	18 088.46 3 470 654.55
L187	18 086.32	3 472 277.15		R187	18 064.28 3 470 510.31
L188	18 088.51	3 472 259.90		R188	17 960.23 3 470 082.46
L189	18 116.12	3 472 115.63		R189	17 938.02 3 469 940.90
L190	18 152.83	3 471 968.87		R190	17 935.78 3 469 819.12
L191	18 148.48	3 471 821.44		R191	17 952.23 3 469 669.87
L192	18 116.79	3 471 670.39		R192	17 979.15 3 469 525.46
L193	18 086.64	3 471 527.45		R193	18 090.43 3 468 953.01
L194	18 072.53	3 471 382.48		R194	18 145.80 3 468 659.27
L195	18 079.54	3 471 231.86		R195	18 176.64 3 468 512.66
L196	18 100.27	3 471 048.88		R196	18 234.16 3 468 217.46
L197	18 117.01	3 470 901.21		R197	18 253.96 3 468 106.14
L198	18 132.58	3 470 758.01		R198	18 269.67 3 468 030.95
L199	18 121.89	3 470 606.88		R199	18 438.41 3 466 994.68
L200	18 112.41	3 470 561.80		R200	18 469.28 3 466 769.41
L201	18 091.28	3 470 461.35		R201	18 482.26 3 466 698.57
L202	18 018.87	3 470 179.00		R202	18 491.00 3 466 646.60
L203	17 989.07	3 470 037.85		R203	18 522.92 3 466 511.17
L204	17 976.69	3 469 894.49		R204	18 554.56 3 466 416.25
			Vel Sheet	31 Van of 40	P1008/17

PADRESERWE KOÖRDINATE / ROAD RESERVE CO-ORDINATES						
LINKERKANT/LEFT HAND SIDE				REGTERKANT/RIGHT HAND SIDE		
	Y	X	WG 29°		Y	X
L205	17 979.05	3 469 749.92		R205	18 592.31	3 466 323.25
L206	17 998.25	3 469 606.18		R206	18 603.28	3 466 300.90
L207	18 027.12	3 469 458.11		R207	18 661.48	3 466 201.24
L208	18 082.53	3 469 174.25		R208	18 936.28	3 465 836.44
L209	18 110.39	3 469 030.46		R209	18 991.46	3 465 765.18
L210	18 251.10	3 468 316.66		R210	19 032.90	3 465 700.30
L211	18 279.95	3 468 198.83		R211	19 043.26	3 465 684.03
L212	18 319.06	3 467 938.30		R212	19 114.74	3 465 418.38
L213	18 497.54	3 466 823.66		R213	19 124.92	3 465 277.01
L214	18 518.42	3 466 722.31		R214	19 133.15	3 465 153.95
L215	18 540.94	3 466 598.47		R215	19 120.59	3 465 017.38
L216	18 581.48	3 466 437.71		R216	19 084.70	3 464 874.12
L217	18 638.59	3 466 301.26		R217	19 083.83	3 464 772.22
L218	18 710.29	3 466 179.37		R218	19 092.74	3 464 728.80
L219	19 040.98	3 465 751.57		R219	19 107.56	3 464 662.13
L220	19 055.51	3 465 734.09		R220	19 169.92	3 464 450.45
L221	19 063.18	3 465 716.90		R221	19 171.95	3 464 410.65
L222	19 106.01	3 465 621.27		R222	19 176.02	3 464 323.56
L223	19 141.61	3 465 507.24		R223	19 165.84	3 464 178.57
L224	19 172.50	3 465 149.82		R224	19 120.27	3 464 044.60
L225	19 157.04	3 465 030.62		R225	19 042.84	3 463 916.48
L226	19 141.91	3 464 957.89		R226	18 678.12	3 463 474.75
L227	19 121.12	3 464 814.38		R227	18 579.51	3 463 362.27
L228	19 141.15	3 464 672.69		R228	18 548.57	3 463 324.74
L229	19 187.59	3 464 534.13		R229	18 269.58	3 462 978.64
L230	19 211.15	3 464 442.59		R230	18 215.41	3 462 914.06
L231	19 215.73	3 464 383.42		R231	18 176.17	3 462 871.92
L232	19 223.49	3 464 370.07		R232	18 137.85	3 462 807.04
L233	19 220.92	3 464 348.37		R233	18 096.50	3 462 759.43
L234	19 204.37	3 464 205.69		R234	18 072.29	3 462 691.40
L235	19 161.94	3 464 061.84		R235	18 073.29	3 462 633.04
L236	19 092.53	3 463 930.18		R236	18 060.59	3 462 545.75
L237	18 712.62	3 463 469.15		R237	18 063.31	3 462 425.59
L238	18 604.67	3 463 331.77		R238	18 085.92	3 462 316.48
L239	18 535.20	3 463 247.30		R239	18 086.45	3 462 314.91
L240	18 314.76	3 462 981.30		R240	18 115.13	3 462 177.24
L241	18 201.19	3 462 851.01		R241	18 121.26	3 462 034.39
L242	18 138.64	3 462 745.54		R242	18 102.15	3 461 890.09
L243	18 094.77	3 462 582.77		R243	18 051.45	3 461 753.31
L244	18 109.21	3 462 400.00		R244	18 044.26	3 461 741.50
L245	18 137.78	3 462 256.68		R245	17 978.25	3 461 633.04
L246	18 159.28	3 462 109.72		R246	17 963.67	3 461 612.38
L247	18 155.92	3 461 964.95		R247	17 383.29	3 460 871.70
L248	18 120.44	3 461 821.86		R248	17 325.53	3 460 807.20
L249	18 070.65	3 461 706.12		R249	17 293.38	3 460 757.00
L250	18 061.02	3 461 683.73		R250	16 733.10	3 460 032.76
L251	18 002.50	3 461 611.44		R251	16 715.07	3 460 009.65
L252	17 992.97	3 461 600.23		R252	15 823.74	3 458 861.08
L253	17 779.59	3 461 334.83		R253	15 745.96	3 458 763.92
L254	17 358.53	3 460 789.74		R254	15 310.39	3 458 302.55
L255	17 353.04	3 460 776.04		R255	15 302.27	3 458 291.47
				Vel Sheet	32 Van of 40	P1008/17

PADRESERVE KOÖRDINATE / ROAD RESERVE CO-ORDINATES														
LINKERKANT/LEFT HAND SIDE					REGTERKANT/RIGHT HAND SIDE									
	Y		X	WG 29°		Y		X						
L256	17	227.30	3	460	621.55	R256	15	204.67	3	458	151.83			
L257	16	747.92	3	460	003.55	R257	15	128.34	3	458	036.20			
L258	16	733.75	3	459	985.12	R258	15	053.93	3	457	947.32			
L259	16	241.70	3	459	350.81	R259	14	836.26	3	457	755.12			
L260	15	728.47	3	458	691.27	R260	14	730.69	3	457	655.26			
L261	15	451.33	3	458	396.12	R261	14	642.45	3	457	568.42			
L262	15	446.40	3	458	390.06	R262	14	585.62	3	457	514.10			
L263	15	376.07	3	458	316.09	R263	14	477.22	3	457	373.38			
L264	15	302.15	3	458	222.80	R264	14	339.28	3	457	157.29			
L265	15	211.56	3	458	075.44	R265	14	315.67	3	457	083.34			
L266	15	118.04	3	457	953.31	R266	14	304.85	3	457	037.39			
L267	15	078.13	3	457	917.78	R267	14	300.96	3	456	986.53			
L268	14	992.02	3	457	837.84	R268	14	304.78	3	456	936.40			
L269	14	804.36	3	457	668.37	R269	14	323.14	3	456	859.23			
L270	14	793.26	3	457	658.55	R270	14	371.11	3	456	788.08			
L271	14	765.64	3	457	633.44	R271	14	587.44	3	456	520.79			
L272	14	690.95	3	457	568.29	R272	14	636.58	3	456	405.70			
L273	14	618.25	3	457	504.88	R273	14	646.25	3	456	260.94			
L274	14	565.69	3	457	439.15	R274	14	625.47	3	456	112.52			
L275	14	520.44	3	457	355.97	R275	14	600.26	3	455	965.60			
L276	14	382.58	3	457	146.82	R276	14	611.74	3	455	872.77			
L277	14	361.30	3	457	087.37	R277	14	653.72	3	455	782.31			
L278	14	338.39	3	456	975.21	R278	14	716.10	3	455	705.40			
L279	14	370.69	3	456	864.12	R279	14	728.34	3	455	689.69			
L280	14	447.94	3	456	746.23	R280	14	781.94	3	455	592.41			
L281	14	618.15	3	456	545.52	R281	14	780.59	3	455	581.69			
L282	14	658.13	3	456	456.86	R282	14	790.09	3	455	563.39			
L283	14	681.27	3	456	362.08	R283	14	809.15	3	455	490.39			
L284	14	685.60	3	456	271.10	R284	14	804.40	3	455	382.21			
L285	14	668.40	3	456	148.16	R285	14	746.71	3	455	248.16			
L286	14	645.18	3	456	000.10	R286	14	648.11	3	455	145.11			
L287	14	644.20	3	455	914.92	R287	14	406.28	3	454	967.44			
L288	14	664.57	3	455	833.84	R288	14	287.98	3	454	878.04			
L289	14	804.65	3	455	637.75	R289	14	252.10	3	454	854.13			
L290	14	843.97	3	455	520.07	R290	14	239.82	3	454	846.22			
L291	14	845.97	3	455	421.73	R291	14	169.28	3	454	795.88			
L292	14	809.33	3	455	287.25	R292	14	126.78	3	454	757.80			
L293	14	750.95	3	455	191.55	R293	14	050.31	3	454	700.61			
L294	14	676.20	3	455	123.65	R294	13	942.06	3	454	606.83			
L295	14	284.88	3	454	829.14	R295	13	843.51	3	454	468.97			
L296	14	273.76	3	454	820.34	R296	13	710.72	3	454	206.46			
L297	14	152.12	3	454	731.64	R297	13	579.50	3	453	960.22			
L298	14	032.82	3	454	642.54	R298	13	568.26	3	453	939.86			
L299	13	962.40	3	454	574.32	R299	13	494.04	3	453	754.98			
L300	13	892.64	3	454	482.47	R300	13	469.10	3	453	608.28			
L301	13	609.47	3	453	931.07	R301	13	378.56	3	453	168.57			
L302	13	600.09	3	453	934.74	R302	13	353.22	3	453	051.59			
L303	13	598.50	3	453	930.97	R303	13	334.51	3	452	986.77			
L304	13	581.71	3	453	877.46	R304	13	297.60	3	452	914.99			
L305	13	547.12	3	453	800.11	R305	13	227.25	3	452	821.34			
L306	13	522.45	3	453	703.63	R306	13	163.05	3	452	751.81			
					<table><tr><td>Vel Sheet</td><td>33</td><td>Van of</td><td>40</td><td>P1008/17</td></tr></table>					Vel Sheet	33	Van of	40	P1008/17
Vel Sheet	33	Van of	40	P1008/17										

PADRESERWE KOÖRDINATE / ROAD RESERVE CO-ORDINATES									
LINKERKANT/LEFT HAND SIDE					REGTERKANT/RIGHT HAND SIDE				
	Y	X	WG 29°			Y	X		
L307	13 492.98	3 453 557.60			R307	13 063.34	3 452 637.78		
L308	13 435.63	3 453 262.83			R308	12 953.80	3 452 516.17		
L309	13 389.25	3 453 038.80			R309	12 843.10	3 452 417.18		
L310	13 371.04	3 452 994.36			R310	12 722.67	3 452 330.92		
L311	13 348.06	3 452 939.88			R311	12 719.35	3 452 328.89		
L312	13 324.64	3 452 890.56			R312	12 689.78	3 452 312.59		
L313	13 320.45	3 452 884.69			R313	12 558.36	3 452 243.52		
L314	13 228.02	3 452 774.36			R314	12 554.89	3 452 241.59		
L315	13 122.02	3 452 657.08			R315	12 501.16	3 452 216.64		
L316	13 096.38	3 452 628.63			R316	12 405.45	3 452 183.56		
L317	13 022.59	3 452 544.92			R317	12 401.71	3 452 182.31		
L318	12 909.43	3 452 426.86			R318	12 272.54	3 452 139.65		
L319	12 845.60	3 452 378.38			R319	11 985.18	3 452 044.84		
L320	12 790.54	3 452 336.66			R320	11 684.42	3 451 943.79		
L321	12 707.69	3 452 283.30			R321	11 581.40	3 451 883.94		
L322	12 706.04	3 452 282.40			R322	11 580.05	3 451 882.84		
L323	12 573.49	3 452 212.41			R323	11 492.12	3 451 802.74		
L324	12 568.88	3 452 210.36			R324	11 487.68	3 451 794.62		
L325	12 493.29	3 452 178.74			R325	11 421.95	3 451 680.88		
L326	12 399.03	3 452 144.22			R326	11 406.41	3 451 593.51		
L327	12 397.50	3 452 143.81			R327	11 404.74	3 451 579.23		
L328	12 265.89	3 452 103.63			R328	11 400.02	3 451 539.58		
L329	11 697.36	3 451 915.14			R329	11 415.46	3 451 419.83		
L330	11 595.78	3 451 853.05			R330	11 447.13	3 451 335.36		
L331	11 568.76	3 451 836.23			R331	11 549.47	3 451 186.38		
L332	11 500.00	3 451 747.97			R332	11 617.92	3 451 086.28		
L333	11 497.83	3 451 744.83			R333	11 697.63	3 450 974.59		
L334	11 447.37	3 451 628.23			R334	11 707.50	3 450 960.65		
L335	11 437.69	3 451 528.30			R335	11 933.83	3 450 643.04		
L336	11 462.33	3 451 396.58			R336	12 322.87	3 450 095.55		
L337	11 504.55	3 451 306.25			R337	12 328.92	3 450 087.00		
L338	11 590.84	3 451 184.71			R338	12 482.78	3 449 871.67		
L339	11 680.96	3 451 064.66			R339	12 568.95	3 449 750.28		
L340	11 769.46	3 450 941.83			R340	12 647.05	3 449 623.82		
L341	11 852.15	3 450 818.23			R341	12 686.04	3 449 482.16		
L342	11 963.57	3 450 661.00			R342	12 680.99	3 449 370.47		
L343	12 279.63	3 450 217.69			R343	12 678.30	3 449 312.16		
L344	12 440.47	3 449 993.83			R344	12 415.75	3 448 452.28		
L345	12 450.71	3 449 979.26			R345	12 394.19	3 448 429.05		
L346	12 592.85	3 449 777.25			R346	12 386.58	3 448 381.17		
L347	12 674.39	3 449 654.04			R347	12 387.63	3 448 348.31		
L348	12 714.92	3 449 511.74			R348	12 393.46	3 448 296.59		
L349	12 718.68	3 449 478.23			R349	12 443.93	3 448 233.40		
L350	12 717.09	3 449 347.27			R350	12 444.80	3 448 228.05		
L351	12 690.87	3 449 309.40			R351	12 512.99	3 448 148.97		
L352	12 425.56	3 448 450.83			R352	12 610.00	3 448 049.65		
L353	12 429.73	3 448 424.53			R353	12 632.04	3 448 026.01		
L354	12 419.64	3 448 376.19			R354	12 653.72	3 448 002.20		
L355	12 436.82	3 448 328.56			R355	12 670.97	3 447 976.27		
L356	12 460.82	3 448 271.65			R356	12 692.58	3 447 902.14		
L357	12 579.25	3 448 138.69			R357	12 692.52	3 447 900.50		
					Vel 34 Van of 40 P1008/17				
					Sheet				

PADRESERVE KOÖRDINATE / ROAD RESERVE CO-ORDINATES									
LINKERKANT/LEFT HAND SIDE					REGTERKANT/RIGHT HAND SIDE				
	Y	X	WG 29°		Y	X			
L358	12 649.03	3 448 059.82		R358	12 692.18	3 447 828.15			
L359	12 660.44	3 448 046.92		R359	12 639.43	3 447 667.45			
L360	12 691.99	3 448 011.14		R360	12 554.82	3 447 408.77			
L361	12 712.08	3 447 967.69		R361	12 552.92	3 447 351.95			
L362	12 734.48	3 447 887.41		R362	12 548.24	3 447 203.63			
L363	12 734.02	3 447 835.44		R363	12 541.69	3 447 098.94			
L364	12 731.83	3 447 830.74		R364	12 539.33	3 447 089.26			
L365	12 672.76	3 447 650.35		R365	12 544.67	3 447 084.53			
L366	12 610.35	3 447 460.84		R366	12 537.39	3 446 908.26			
L367	12 585.62	3 447 302.93		R367	12 508.65	3 446 726.93			
L368	12 583.04	3 447 161.43		R368	12 452.72	3 446 371.95			
L369	12 580.29	3 447 021.57		R369	12 411.37	3 446 189.74			
L370	12 573.48	3 446 901.57		R370	12 416.83	3 446 179.07			
L371	12 545.66	3 446 724.25		R371	12 407.29	3 446 116.86			
L372	12 489.60	3 446 367.77		R372	12 300.97	3 445 433.60			
L373	12 489.38	3 446 366.13		R373	12 290.47	3 445 385.73			
L374	12 465.86	3 446 219.12		R374	12 269.42	3 445 286.89			
L375	12 465.28	3 446 210.23		R375	12 060.23	3 444 613.23			
L376	12 467.67	3 446 204.24		R376	12 042.93	3 444 533.61			
L377	12 467.71	3 446 201.92		R377	12 033.82	3 444 467.41			
L378	12 461.11	3 446 187.05		R378	12 036.24	3 444 383.91			
L379	12 454.54	3 446 146.74		R379	12 037.12	3 444 379.04			
L380	12 348.03	3 445 467.03		R380	12 054.79	3 444 255.92			
L381	12 336.79	3 445 411.69		R381	12 083.70	3 444 192.32			
L382	12 307.38	3 445 273.87		R382	12 086.41	3 444 185.84			
L383	12 253.27	3 445 101.57		R383	12 092.60	3 444 173.19			
L384	12 104.98	3 444 626.92		R384	12 446.44	3 443 584.50			
L385	12 082.68	3 444 540.49		R385	12 701.29	3 443 163.12			
L386	12 072.67	3 444 465.51		R386	12 729.50	3 443 116.04			
L387	12 074.38	3 444 384.74		R387	12 810.08	3 442 964.38			
L388	12 086.08	3 444 305.23		R388	12 845.53	3 442 851.94			
L389	12 108.79	3 444 228.82		R389	12 834.69	3 442 712.07			
L390	12 140.44	3 444 155.40		R390	12 834.26	3 442 623.08			
L391	12 344.25	3 443 819.53		R391	12 844.85	3 442 549.68			
L392	12 535.10	3 443 505.35		R392	12 849.07	3 442 475.47			
L393	12 732.78	3 443 181.98		R393	12 806.78	3 442 333.20			
L394	12 787.44	3 443 092.55		R394	12 833.80	3 442 201.95			
L395	12 806.22	3 443 063.37		R395	12 814.80	3 442 147.38			
L396	12 809.16	3 443 056.58		R396	12 787.08	3 442 103.81			
L397	12 829.97	3 443 008.53		R397	12 735.72	3 442 058.88			
L398	12 851.01	3 442 952.25		R398	12 620.65	3 441 991.22			
L399	12 871.43	3 442 911.85		R399	12 510.63	3 441 907.23			
L400	12 864.36	3 442 908.38		R400	12 245.04	3 441 607.68			
L401	12 884.88	3 442 805.04		R401	12 161.02	3 441 500.43			
L402	12 884.88	3 442 804.01		R402	12 073.93	3 441 402.81			
L403	12 886.39	3 442 728.61		R403	11 957.30	3 441 273.49			
L404	12 882.44	3 442 547.26		R404	11 954.47	3 441 269.37			
L405	12 879.43	3 442 434.67		R405	11 725.64	3 441 010.12			
L406	12 878.98	3 442 423.50		R406	11 722.27	3 441 006.37			
L407	12 880.71	3 442 395.99		R407	11 554.92	3 440 817.45			
L408	12 879.51	3 442 384.12		R408	11 544.11	3 440 790.34			
					Vel Sheet	35	Van of	40	P1008/17

PADRESERVE KOÖRDINATE / ROAD RESERVE CO-ORDINATES									
LINKERKANT/LEFT HAND SIDE					REGTERKANT/RIGHT HAND SIDE				
	Y	X	WG 29°			Y	X		
L409	12 872.57	3 442 128.50			R409	11 489.42	3 440 648.95		
L410	12 811.29	3 442 059.50			R410	11 426.62	3 440 371.84		
L411	12 639.76	3 441 915.48			R411	11 368.31	3 440 203.61		
L412	12 398.68	3 441 714.95			R412	11 149.24	3 439 883.72		
L413	12 200.57	3 441 489.72			R413	11 109.24	3 439 787.52		
L414	12 199.50	3 441 488.44			R414	11 025.18	3 439 707.30		
L415	11 996.85	3 441 259.41			R415	10 892.81	3 439 642.13		
L416	11 993.87	3 441 255.94			R416	10 658.50	3 439 452.68		
L417	11 749.31	3 440 974.86			R417	10 486.17	3 439 355.44		
L418	11 744.90	3 440 972.49			R418	10 251.55	3 439 239.31		
L419	11 619.69	3 440 829.96			R419	10 160.23	3 439 233.06		
L420	11 582.47	3 440 777.31			R420	9 994.21	3 439 147.79		
L421	11 575.26	3 440 765.68			R421	9 905.81	3 439 102.42		
L422	11 555.08	3 440 718.45			R422	9 861.85	3 439 067.57		
L423	11 526.27	3 440 618.25			R423	9 730.88	3 438 995.83		
L424	11 438.75	3 440 285.49			R424	9 722.29	3 438 983.70		
L425	11 369.67	3 440 120.14			R425	9 606.47	3 438 889.06		
L426	11 192.82	3 439 842.52			R426	9 549.69	3 438 801.93		
L427	11 146.14	3 439 729.71			R427	9 519.52	3 438 733.84		
L428	11 072.48	3 439 678.91			R428	9 505.42	3 438 645.30		
L429	11 037.91	3 439 668.58			R429	9 498.60	3 438 556.25		
L430	10 881.73	3 439 579.94			R430	9 435.18	3 438 208.90		
L431	10 832.13	3 439 545.84			R431	9 434.97	3 438 166.45		
L432	10 741.30	3 439 442.62			R432	9 529.00	3 438 068.16		
L433	10 631.23	3 439 389.95			R433	9 578.36	3 438 015.18		
L434	10 578.84	3 439 354.35			R434	9 666.57	3 437 939.85		
L435	10 523.43	3 439 330.97			R435	9 757.92	3 437 866.15		
L436	10 390.25	3 439 262.03			R436	9 898.09	3 437 751.47		
L437	10 324.21	3 439 231.18			R437	9 912.57	3 437 657.29		
L438	10 283.06	3 439 215.46			R438	9 877.43	3 437 591.45		
L439	10 271.21	3 439 210.85			R439	9 800.26	3 437 545.67		
L440	10 261.49	3 439 207.75			R440	9 681.94	3 437 491.94		
L441	10 260.89	3 439 207.55			R441	9 460.55	3 437 262.00		
L442	10 243.50	3 439 208.25			R442	9 443.12	3 437 143.96		
L443	10 208.44	3 439 196.38			R443	9 452.23	3 437 115.43		
L444	10 207.21	3 439 199.30			R444	9 512.32	3 437 033.47		
L445	10 139.08	3 439 180.24			R445	9 685.61	3 436 886.37		
L446	10 067.85	3 439 137.50			R446	9 839.36	3 436 760.63		
L447	10 010.80	3 439 107.28			R447	10 048.86	3 436 546.52		
L448	9 883.28	3 439 040.90			R448	10 176.92	3 436 444.06		
L449	9 750.35	3 438 945.14			R449	10 212.29	3 436 416.33		
L450	9 744.84	3 438 941.33			R450	10 606.32	3 436 095.59		
L451	9 640.26	3 438 858.99			R451	10 763.24	3 435 967.26		
L452	9 557.37	3 438 661.96			R452	10 841.95	3 435 904.18		
L453	9 505.67	3 438 367.75			R453	10 889.28	3 435 867.26		
L454	9 490.74	3 438 242.20			R454	10 935.48	3 435 829.17		
L455	9 512.67	3 438 162.63			R455	10 972.60	3 435 781.86		
L456	9 559.28	3 438 103.62			R456	11 002.92	3 435 687.41		
L457	9 605.18	3 438 065.32			R457	11 004.05	3 435 598.39		
L458	9 689.62	3 438 000.59			R458	10 956.14	3 435 473.75		
L459	9 722.17	3 437 970.07			R459	10 796.85	3 435 361.95		
					Vel Sheet 36 Van of 40 P1008/17				

PADRESERVE KOÖRDINATE / ROAD RESERVE CO-ORDINATES					
LINKERKANT/LEFT HAND SIDE			REGTERKANT/RIGHT HAND SIDE		
	Y	X	WG 29°	Y	X
L460	9 844.41	3 437 859.83		R460	10 780.65 3 435 329.32
L461	9 845.71	3 437 858.71		R461	10 744.35 3 435 296.91
L462	9 945.14	3 437 768.37		R462	10 705.11 3 435 265.99
L463	9 972.07	3 437 699.20		R463	10 671.72 3 435 251.39
L464	9 962.43	3 437 656.67		R464	10 578.05 3 435 183.28
L465	9 943.96	3 437 584.50		R465	10 232.52 3 434 713.35
L466	9 876.89	3 437 525.40		R466	10 143.70 3 434 592.85
L467	9 722.49	3 437 470.41		R467	10 097.47 3 434 429.74
L468	9 520.55	3 437 253.32		R468	10 117.30 3 434 361.47
L469	9 505.40	3 437 180.29		R469	10 138.49 3 434 309.31
L470	9 536.23	3 437 081.65		R470	10 159.25 3 434 253.45
L471	9 600.15	3 437 043.79		R471	10 185.72 3 434 217.06
L472	9 620.03	3 437 019.18		R472	10 250.35 3 434 152.44
L473	9 621.02	3 437 014.32		R473	10 460.36 3 434 041.85
L474	9 639.86	3 436 994.58		R474	10 495.03 3 434 013.24
L475	9 649.06	3 436 983.08		R475	10 516.22 3 433 973.77
L476	9 849.78	3 436 804.77		R476	10 541.25 3 433 909.63
L477	9 997.80	3 436 657.33		R477	10 533.43 3 433 833.80
L478	10 229.26	3 436 451.67		R478	10 525.68 3 433 771.95
L479	10 602.81	3 436 151.32		R479	10 444.86 3 433 590.50
L480	10 650.14	3 436 112.00		R480	10 398.35 3 433 481.17
L481	10 870.02	3 435 936.35		R481	10 309.50 3 433 343.31
L482	10 940.22	3 435 879.85		R482	10 227.48 3 433 272.61
L483	10 978.69	3 435 837.93		R483	10 088.67 3 433 201.84
L484	11 013.09	3 435 787.75		R484	10 059.90 3 433 181.48
L485	11 024.80	3 435 759.48		R485	9 919.00 3 433 106.12
L486	11 047.63	3 435 670.54		R486	9 838.28 3 433 065.00
L487	11 047.86	3 435 594.26		R487	9 700.74 3 433 009.53
L488	11 027.00	3 435 506.89		R488	9 648.04 3 433 000.67
L489	10 977.08	3 435 423.53		R489	9 544.05 3 433 011.58
L490	10 807.03	3 435 301.71		R490	9 445.43 3 433 051.34
L491	10 732.78	3 435 250.35		R491	9 366.14 3 433 117.03
L492	10 554.79	3 435 083.62		R492	9 330.96 3 433 165.17
L493	10 350.45	3 434 790.08		R493	9 281.97 3 433 243.34
L494	10 271.77	3 434 682.88		R494	9 224.59 3 433 330.79
L495	10 214.79	3 434 595.16		R495	9 143.53 3 433 370.26
L496	10 175.12	3 434 525.79		R496	9 098.59 3 433 372.89
L497	10 160.63	3 434 468.82		R497	9 084.07 3 433 370.29
L498	10 153.48	3 434 429.80		R498	9 005.77 3 433 283.02
L499	10 164.40	3 434 340.20		R499	8 996.58 3 433 254.56
L500	10 174.35	3 434 316.40		R500	8 994.16 3 433 209.98
L501	10 189.23	3 434 290.30		R501	9 003.69 3 433 119.49
L502	10 241.29	3 434 233.27		R502	9 008.01 3 433 008.37
L503	10 262.72	3 434 210.97		R503	9 001.42 3 432 954.83
L504	10 314.51	3 434 176.57		R504	8 973.47 3 432 871.68
L505	10 426.39	3 434 121.36		R505	8 944.29 3 432 822.01
L506	10 510.30	3 434 066.30		R506	8 896.38 3 432 765.97
L507	10 543.10	3 434 034.99		R507	8 863.52 3 432 735.08
L508	10 570.11	3 433 979.97		R508	8 485.76 3 432 395.20
L509	10 596.70	3 433 920.32		R509	8 364.27 3 432 295.01
L510	10 580.15	3 433 774.87		R510	8 251.66 3 432 188.80
			Vel Sheet	37 Van of 40	P1008/17

PADRESERVE KOÖRDINATE / ROAD RESERVE CO-ORDINATES									
LINKERKANT/LEFT HAND SIDE					REGTERKANT/RIGHT HAND SIDE				
	Y		X	WG 29°		Y		X	
L511	10 564.03	3 433	732.84		R511	8 169.60	3 432	111.41	
L512	10 498.16	3 433	594.74		R512	8 057.47	3 432	010.62	
L513	10 458.34	3 433	484.45		R513	7 937.23	3 431	902.62	
L514	10 422.48	3 433	436.21		R514	7 875.32	3 431	849.02	
L515	10 379.60	3 433	374.88		R515	7 428.83	3 431	449.73	
L516	10 302.56	3 433	260.77		R516	7 342.37	3 431	319.17	
L517	10 234.54	3 433	216.61		R517	7 324.27	3 431	176.70	
L518	10 180.39	3 433	187.17		R518	7 318.74	3 431	108.09	
L519	10 079.12	3 433	143.12		R519	7 304.47	3 431	103.47	
L520	9 856.59	3 433	016.87		R520	7 299.21	3 431	083.94	
L521	9 699.59	3 432	964.84		R521	7 308.84	3 431	066.65	
L522	9 614.97	3 432	953.87		R522	7 311.83	3 431	013.43	
L523	9 522.82	3 432	966.69		R523	7 305.93	3 430	930.36	
L524	9 459.18	3 432	993.15		R524	7 305.79	3 430	872.75	
L525	9 364.82	3 433	055.79		R525	7 296.97	3 430	742.54	
L526	9 254.82	3 433	174.60		R526	7 295.33	3 430	718.22	
L527	9 235.18	3 433	235.16		R527	7 232.39	3 430	349.42	
L528	9 211.77	3 433	271.83		R528	7 231.05	3 430	229.54	
L529	9 190.85	3 433	290.21		R529	7 233.70	3 430	184.63	
L530	9 113.22	3 433	328.89		R530	7 252.39	3 430	065.63	
L531	9 044.27	3 433	274.35		R531	7 291.58	3 429	936.27	
L532	9 041.59	3 433	200.40		R532	7 331.37	3 429	787.33	
L533	9 045.71	3 433	125.53		R533	7 346.97	3 429	676.87	
L534	9 048.89	3 432	950.44		R534	7 342.58	3 429	575.42	
L535	9 021.56	3 432	874.70		R535	7 305.29	3 429	430.43	
L536	8 973.32	3 432	797.51		R536	7 120.44	3 429	051.29	
L537	8 918.08	3 432	733.52		R537	7 022.44	3 428	855.70	
L538	8 774.49	3 432	602.78		R538	6 996.43	3 428	809.96	
L539	8 686.70	3 432	526.71		R539	6 929.06	3 428	703.39	
L540	8 575.63	3 432	426.89		R540	6 904.54	3 428	668.33	
L541	8 448.66	3 432	312.52		R541	6 814.20	3 428	567.78	
L542	7 462.58	3 431	425.94		R542	6 769.43	3 428	519.65	
L543	7 412.54	3 431	362.50		R543	6 724.67	3 428	479.89	
L544	7 378.80	3 431	288.98		R544	6 508.27	3 428	332.34	
L545	7 363.34	3 431	211.14		R545	6 440.45	3 428	300.57	
L546	7 360.49	3 431	133.56		R546	6 313.18	3 428	245.59	
L547	7 366.36	3 430	981.89		R547	6 049.11	3 428	123.64	
L548	7 359.39	3 430	896.24		R548	5 910.44	3 428	066.04	
L549	7 345.00	3 430	810.52		R549	5 824.99	3 428	029.74	
L550	7 318.06	3 430	611.60		R550	5 498.46	3 427	875.32	
L551	7 308.18	3 430	555.99		R551	5 144.99	3 427	710.53	
L552	7 275.99	3 430	374.94		R552	5 025.57	3 427	634.51	
L553	7 271.74	3 430	294.61		R553	4 908.75	3 427	549.36	
L554	7 272.33	3 430	214.54		R554	4 339.02	3 427	160.95	
L555	7 284.73	3 430	095.25		R555	4 197.76	3 427	040.81	
L556	7 325.70	3 429	955.83		R556	4 070.76	3 426	896.14	
L557	7 376.08	3 429	763.41		R557	4 018.40	3 426	822.34	
L558	7 382.03	3 429	663.89		R558	3 879.64	3 426	614.59	
L559	7 375.64	3 429	563.56		R559	3 870.33	3 426	599.51	
L560	7 345.13	3 429	434.75		R560	3 847.41	3 426	562.39	
L561	7 063.02	3 428	854.10		R561	3 727.25	3 426	391.46	
					Vel Sheet 38 Van of 40 P1008/17				

PADRESERVE KOÖRDINATE / ROAD RESERVE CO-ORDINATES					
LINKERKANT/LEFT HAND SIDE			REGTERKANT/RIGHT HAND SIDE		
	Y	X	WG 29°	Y	X
L562	7 053.00	3 428 837.23		R562	3 540.84 3 426 102.27
L563	7 056.76	3 428 834.59		R563	3 386.22 3 425 877.21
L564	7 000.34	3 428 744.19		R564	3 378.56 3 425 874.89
L565	6 960.82	3 428 685.27		R565	3 276.44 3 425 717.28
L566	6 931.30	3 428 645.07		R566	3 158.73 3 425 581.82
L567	6 842.64	3 428 545.32		R567	3 081.85 3 425 510.50
L568	6 808.93	3 428 507.38		R568	3 017.29 3 425 462.47
L569	6 728.08	3 428 438.80		R569	2 904.97 3 425 388.04
L570	6 693.99	3 428 412.76		R570	2 649.52 3 425 239.75
L571	6 612.36	3 428 355.51		R571	2 482.75 3 425 142.94
L572	6 569.48	3 428 329.82		R572	2 400.80 3 425 067.23
L573	6 525.27	3 428 308.31		R573	2 365.15 3 425 011.89
L574	5 973.06	3 428 054.88		R574	2 372.24 3 424 965.56
L575	5 217.66	3 427 706.28		R575	2 361.63 3 424 956.41
L576	5 130.09	3 427 658.69		R576	2 360.57 3 424 936.95
L577	5 089.21	3 427 631.95		R577	2 357.24 3 424 876.65
L578	4 355.85	3 427 122.44		R578	2 366.78 3 424 792.63
L579	4 278.09	3 427 060.92		R579	2 350.39 3 424 791.43
L580	4 205.60	3 426 992.40		R580	2 354.02 3 424 724.34
L581	4 140.50	3 426 920.39		R581	2 372.99 3 424 725.46
L582	4 108.50	3 426 881.28		R582	2 430.29 3 424 114.51
L583	3 897.39	3 426 571.43		R583	2 448.30 3 423 768.59
L584	3 279.95	3 425 665.23		R584	2 411.22 3 423 605.40
L585	3 217.59	3 425 594.45		R585	2 340.28 3 423 467.68
L586	3 181.08	3 425 556.72		R586	1 977.77 3 422 976.69
L587	3 140.87	3 425 518.53		R587	1 839.61 3 422 782.12
L588	3 114.61	3 425 494.96		R588	1 785.74 3 422 711.42
L589	3 023.97	3 425 422.15		R589	1 728.72 3 422 640.66
L590	2 939.15	3 425 368.63		R590	1 725.91 3 422 634.40
L591	2 705.91	3 425 230.95		R591	1 706.03 3 422 589.51
L592	2 527.00	3 425 125.33		R592	1 667.02 3 422 540.58
L593	2 474.57	3 425 082.43		R593	1 552.24 3 422 471.70
L594	2 440.79	3 425 042.17		R594	1 431.02 3 422 467.53
L595	2 416.53	3 424 998.58		R595	1 338.52 3 422 476.90
L596	2 395.15	3 424 927.30		R596	1 291.99 3 422 485.14
L597	2 393.09	3 424 854.79		R597	1 107.66 3 422 517.77
L598	2 396.97	3 424 798.31		R598	964.42 3 422 532.45
L599	2 398.28	3 424 779.10		R599	936.98 3 422 526.62
L600	2 415.61	3 424 580.31		R600	933.49 3 422 507.32
L601	2 486.40	3 423 824.13		R601	918.67 3 422 484.20
L602	2 479.68	3 423 718.23		R602	870.38 3 422 450.50
L603	2 462.11	3 423 637.97		R603	854.03 3 422 393.25
L604	2 426.25	3 423 543.96		R604	863.67 3 422 342.76
L605	2 364.11	3 423 438.48		R605	868.32 3 422 318.28
L606	2 290.61	3 423 340.59		R606	928.68 3 422 200.31
L607	1 804.67	3 422 674.12		R607	1 122.37 3 422 039.68
L608	1 784.59	3 422 647.76		R608	1 140.92 3 421 947.98
L609	1 750.81	3 422 603.43		R609	1 116.12 3 421 834.62
L610	1 686.36	3 422 515.96			
L611	1 648.26	3 422 482.17			
L612	1 606.56	3 422 452.47			
			Vel Sheet	39 Van of 40	P1008/17

This gazette is also available free online at www.gpwnonline.co.za