

DEPARTMENT OF TRANSPORT

NO. 897

21 September 2021

**THE SOUTH AFRICAN NATIONAL ROADS
AGENCY SOC LIMITED**

Registration No: 1998/009584/30


DECLARATION AMENDMENT OF NATIONAL ROAD N11 SECTION 5

AMENDMENT OF DECLARATION No. 1037 OF 2012.

By virtue of Section 40 (1)(b) of The South African National Roads Agency Limited and National Roads Act, 1998 (Act No. 7 of 1998), I hereby amend Declaration No. 1037 of 2012 by substituting it in its entirety, with the accompanying sheets 1 to 15 of Plan No. P1045/18.

In the town of Volksrust the N11 Section 5 enters the town from the South and follows the street known as Dr Neslon Mandela Drive at the time of declaration.

In the town of Amersfoort the N11 Section 5 enters the town from the South and follows the street known as Plein Street at the time of declaration.

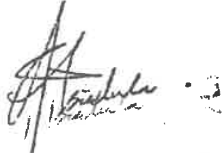(National Road N11 Section 5: Kwazulu Natal / Mpumalanga Provincial Border – Amersfoort)**MINISTER OF TRANSPORT**

DEPARTEMENT VAN VERVOER

NO. 897

21 September 2021

**DIE SUID-AFRIKAANSE NASIONALE
PADAGENTSKAP MSB BEPERK**

Registrasie No: 1998/009584/30

VERKLARING WYSIGING VAN NASIONALE PAD N11 SEKSIE 5


WYSIGING VAN VERKLARING No. 1037 VAN 2012.


Kragtens Artikel 40(1)(b) van die Wet op die Suid-Afrikaanse Nasionale Padagentskap Beperk en op Nasionale Paaie, 1998 (Wet No. 7 van 1998), wysig ek hiermee Verklaring No. 1037 van 2012 deur dit in sy geheel te vervang, met bygaande velle 1 tot 15 van Plan No. P1045/18.


In die dorp Volksrust kom die N11 Seksie 5 die dorp binne van uit die Suide en volg die straat bekend as Dr Nelson Mandela Rylaan tydens datum van verklaring.


In die dorp Amersfoort kom die N11 Seksie 5 die dorp binne van uit die Suide en volg die straat bekend as Pleinstraat tydens datum van verklaring.

(Nasionale Pad N11 Seksie 5: Kwazulu Natal / Mpumalanga Provinsiale Grens – Amersfoort)**MINISTER VAN VERVOER**

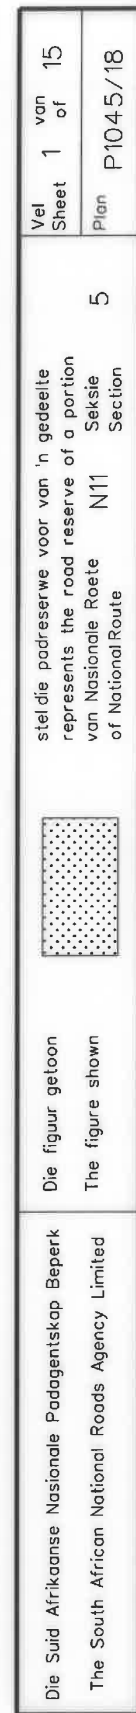


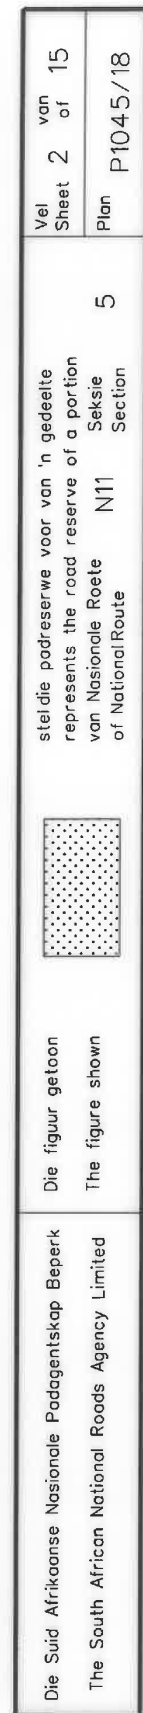

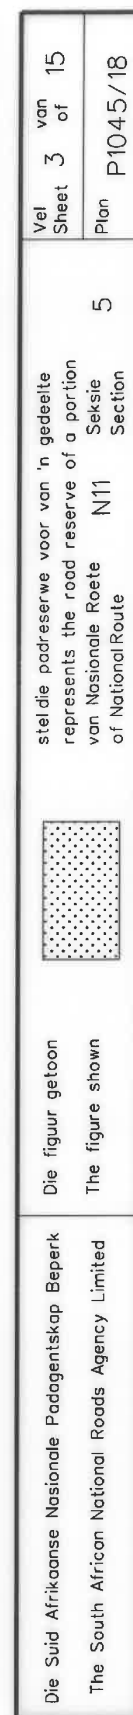


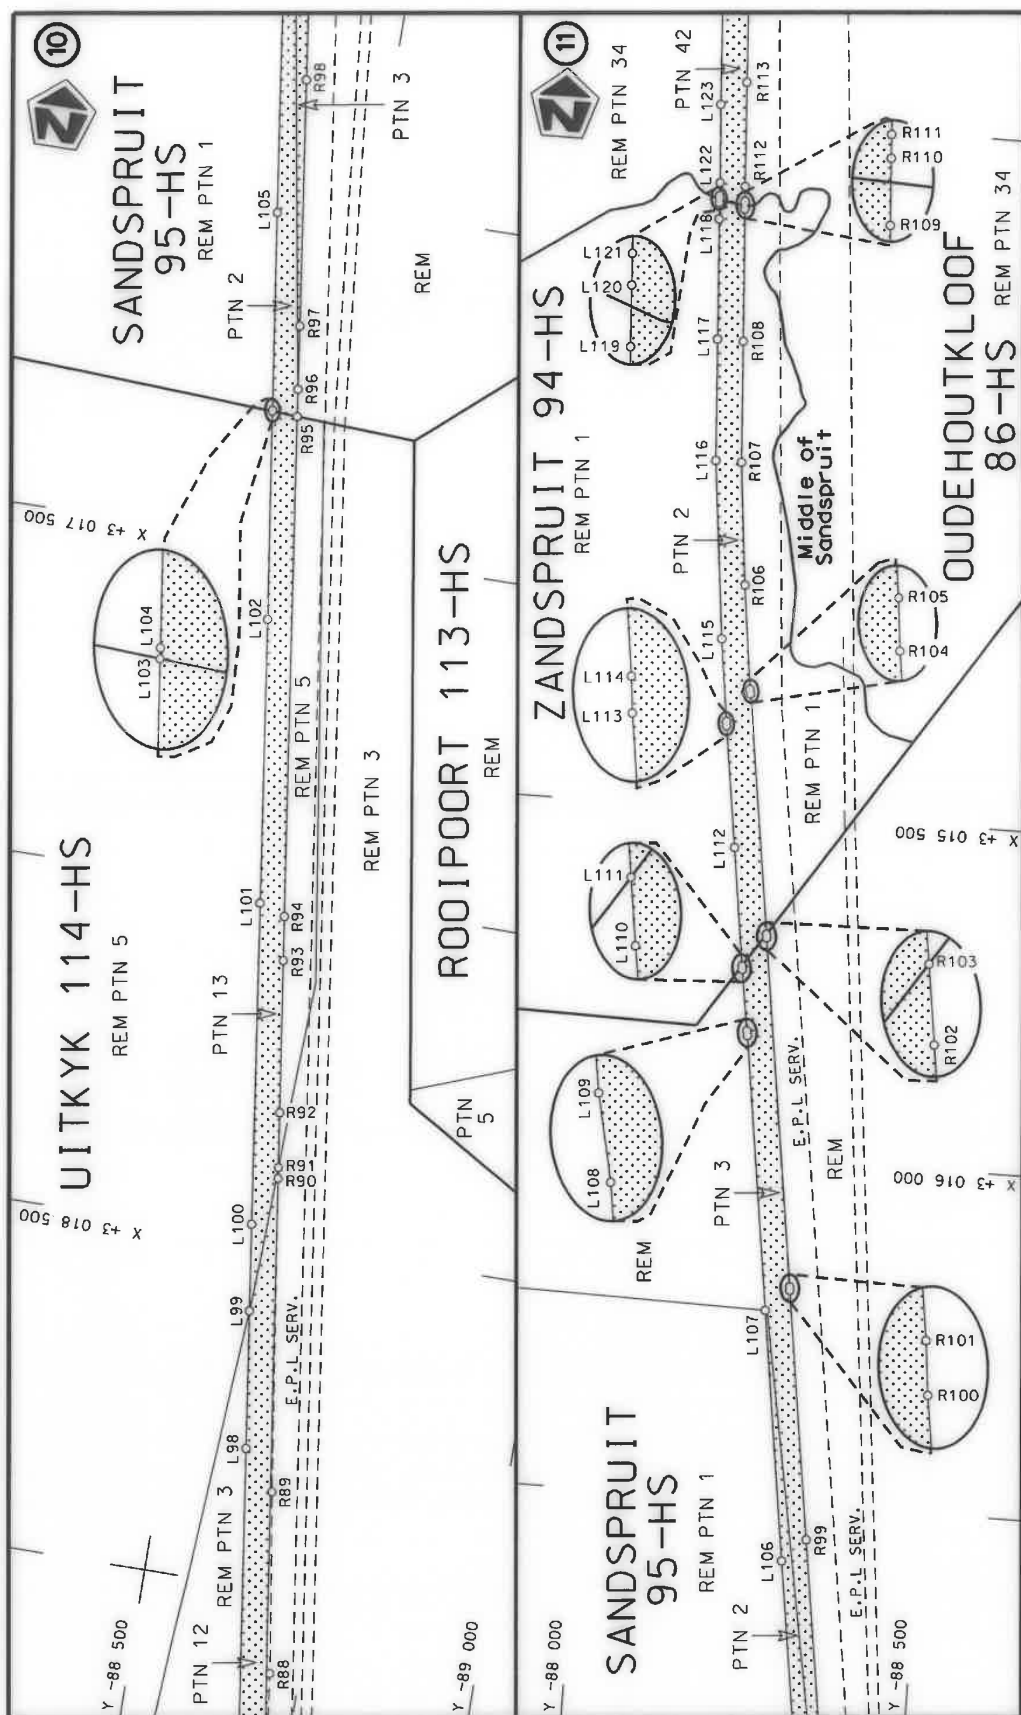


Die Suid Afrikaanse Nasionale Padagentskap Beperk The South African National Roads Agency Limited	Die figuur getoon The figure shown		stel die padreserwe voor van 'n gedeelte represents the road reserve of a portion van Nasionale Roete of National Route N11 Seksie Section 5 Plan P1045/18 Vel Sheet 4 of 15
--	---------------------------------------	---	--

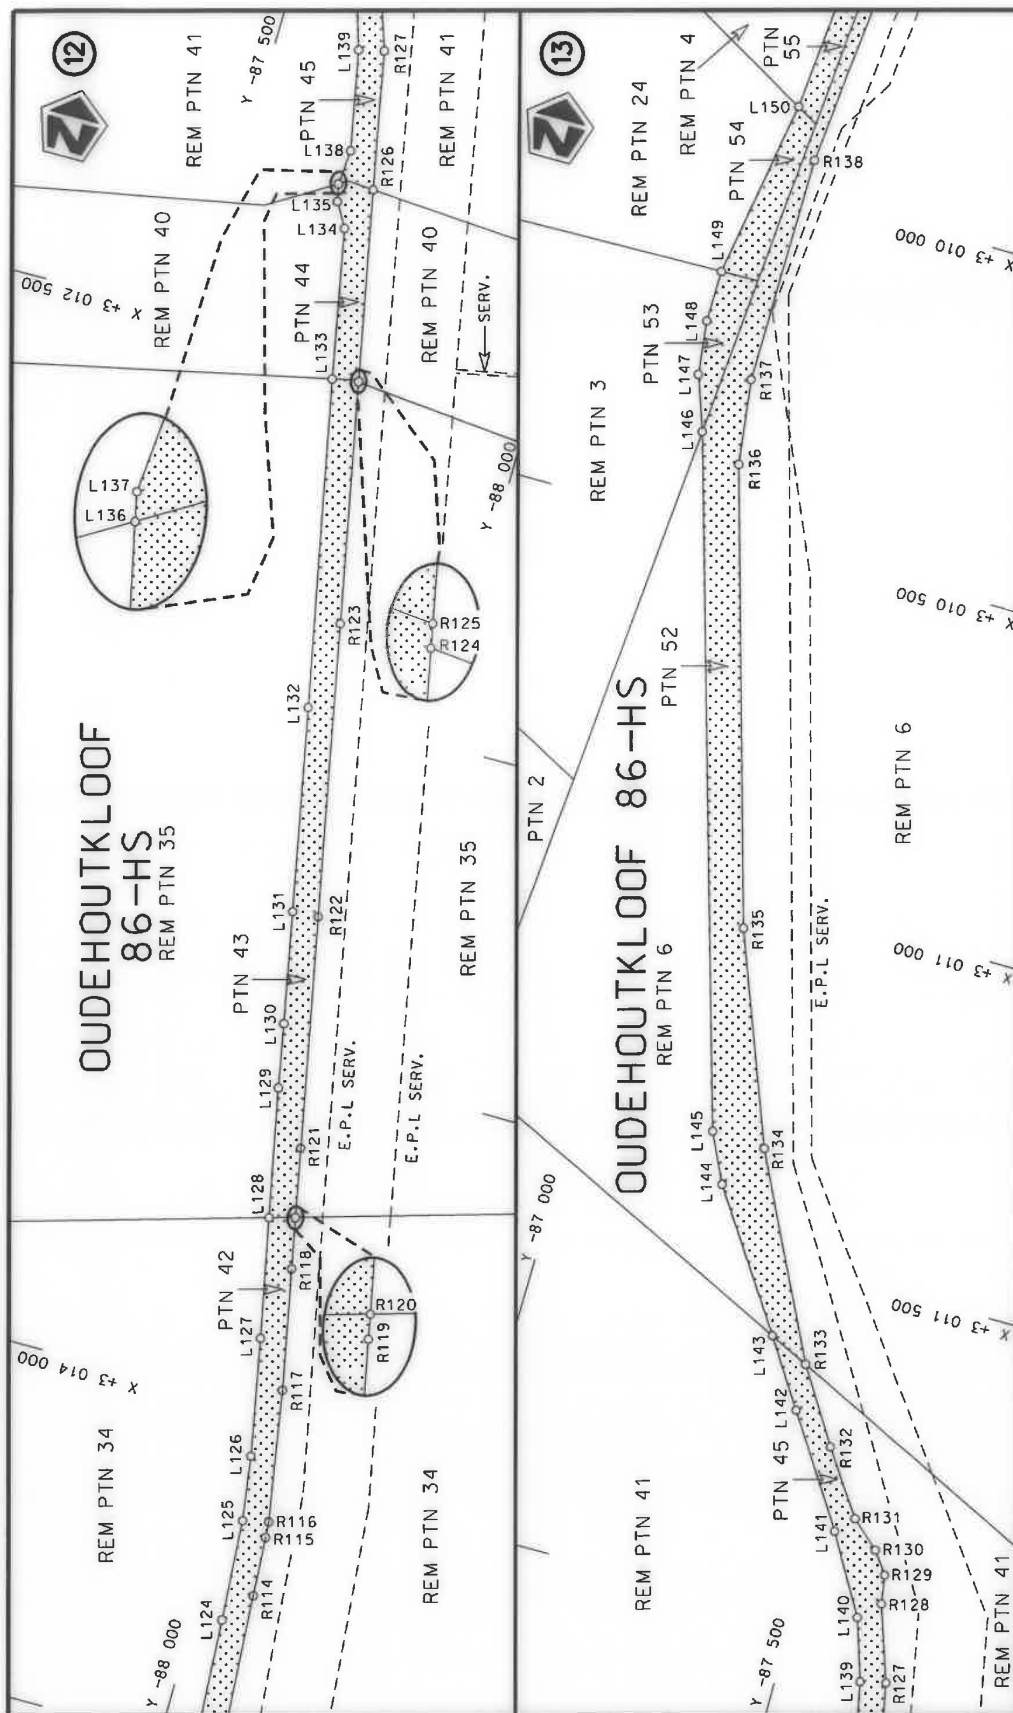

Die Suid Afrikaanse Nasionale Padagentskap Beperk The South African National Roads Agency Limited	Die figuur getoon The figure shown		steldie padreserwe voor van 'n gedeelte represents the road reserve of a portion van Nasionale Roete N11 of National Route	5	Vel Sheet 5 of 15 Plan P1045/18
--	---------------------------------------	---	---	---	--

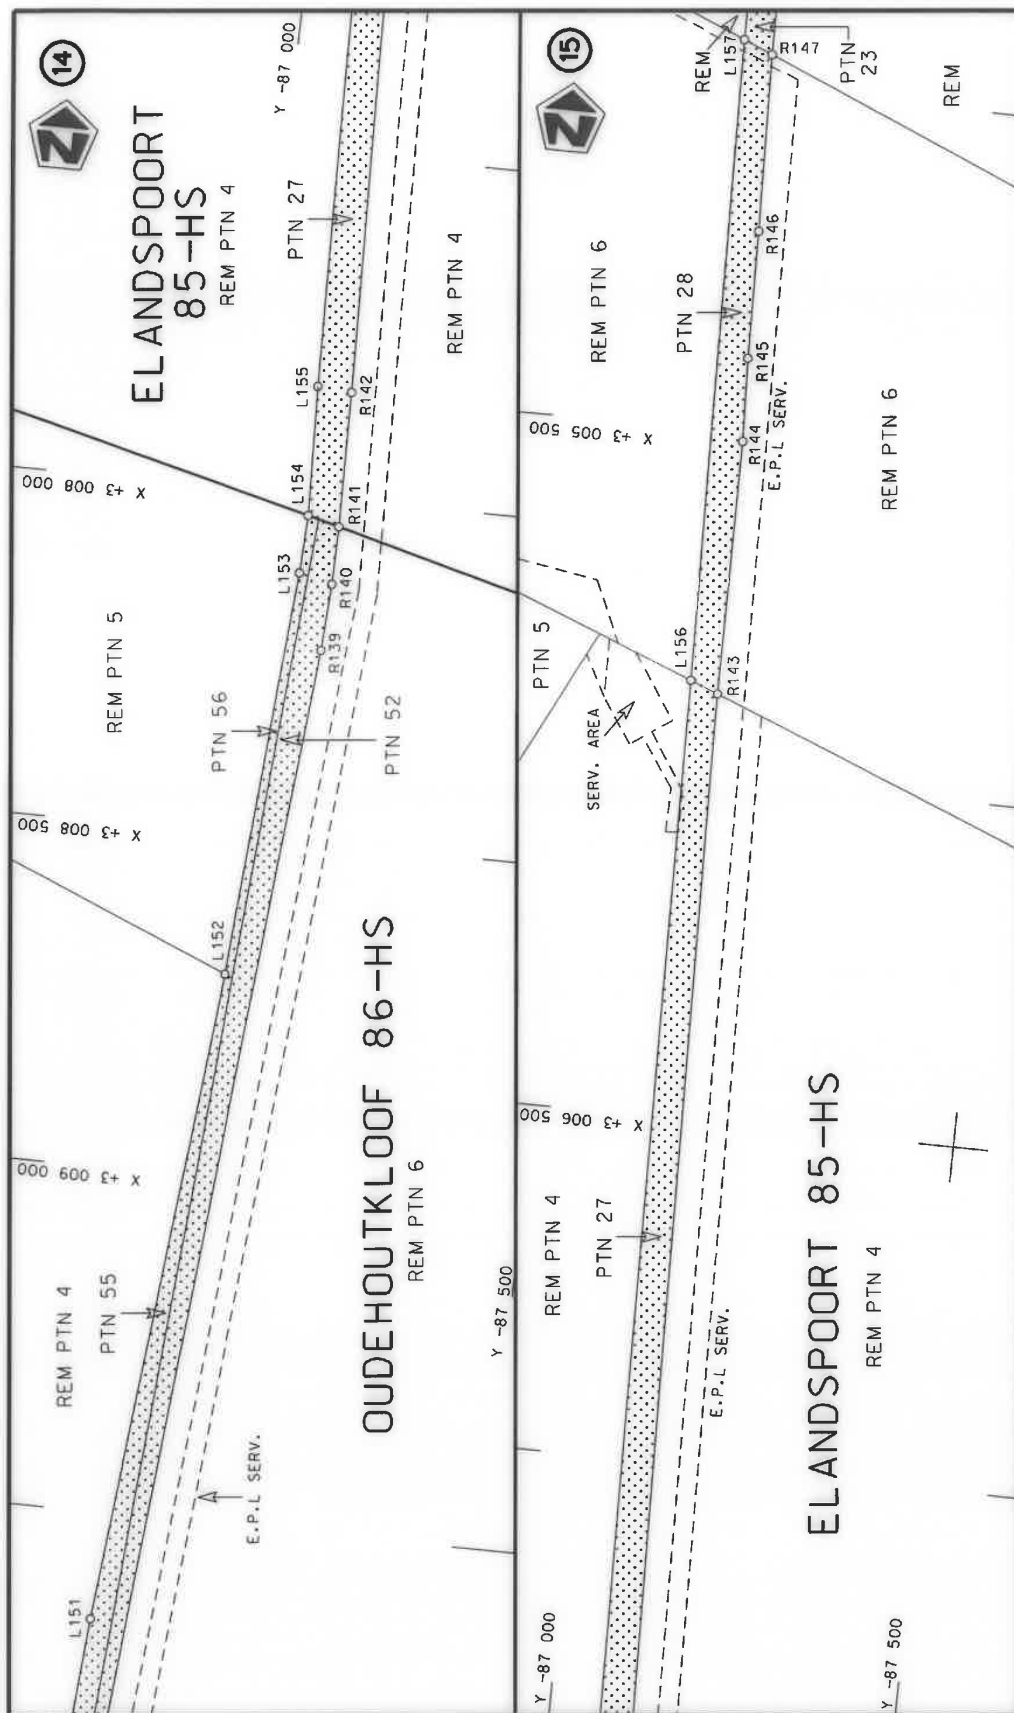

Die Suid Afrikaanse Nasionale Padagentskap Beperk The South African National Roads Agency Limited	Die figuur getoon The figure shown		stel die padreserwe voor van 'n gedeelte represents the road reserve of a portion van Nasionale Roete N11 of National Route	Vel Sheet 6 of 15 Plan P1045/18
--	---------------------------------------	---	--	---------------------------------------

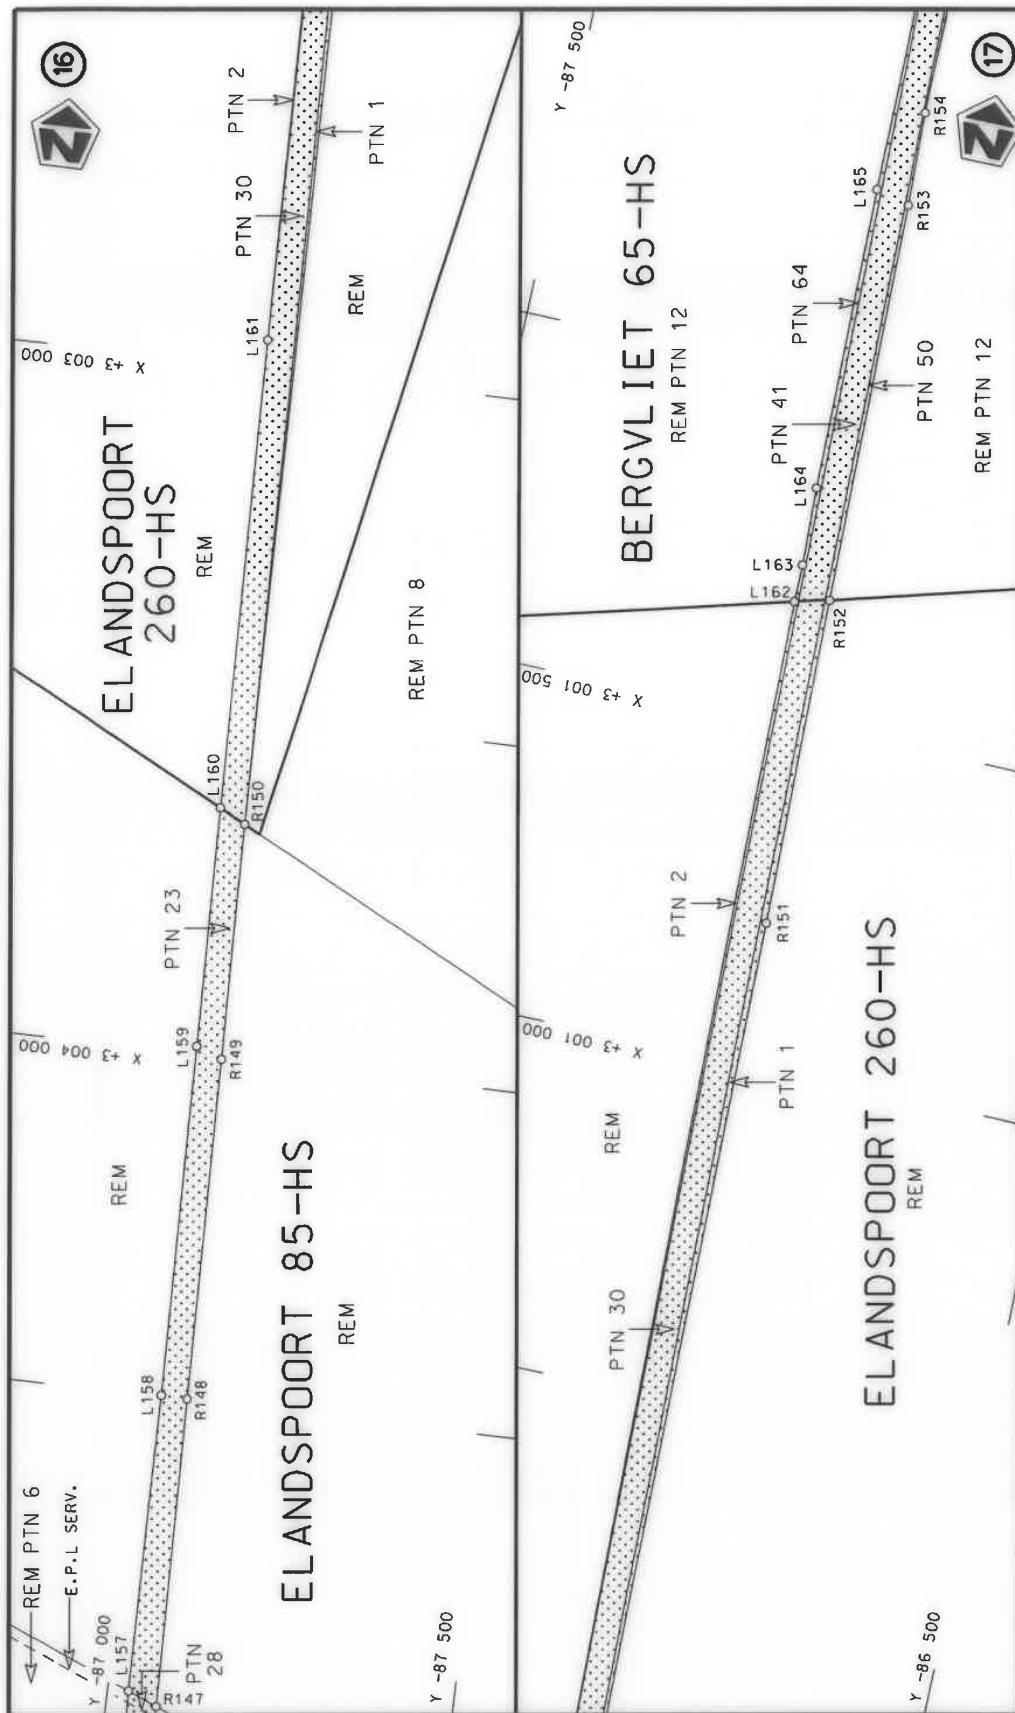

Die Suid Afrikaanse Nasionale Padagentskap Beperk
The South African National Roads Agency Limited

Die figuur getoon
The figure shown





stel die padreserwe voor van 'n gedeelte
represents the road reserve of a portion
van Nasionale Roete N11
of National Route


5

Vel
Sheet
7 of 15

Plan
P1045/18

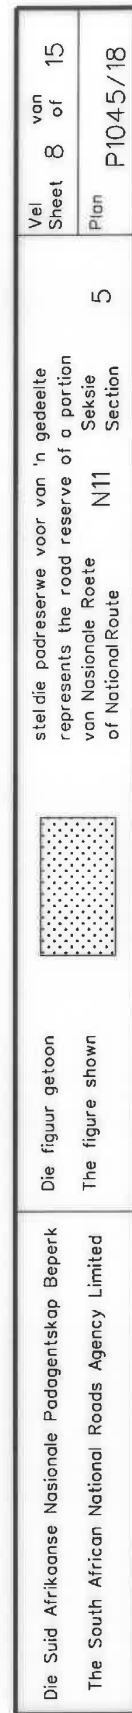

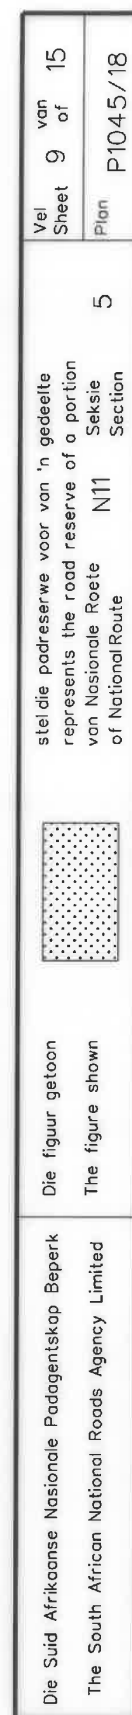

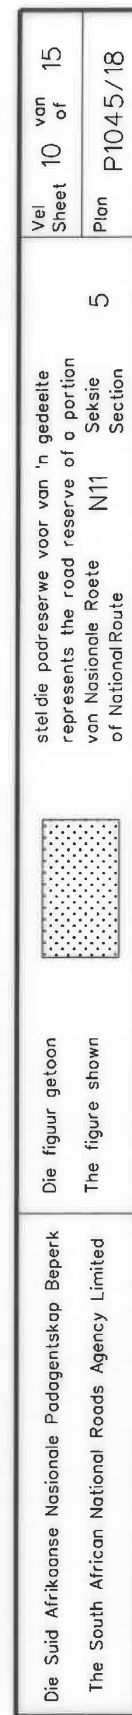

PADRESERWE KOÖRDINATE / ROAD RESERVE CO-ORDINATES						
LINKERKANT/LEFT HAND SIDE				REGTERKANT/RIGHT HAND SIDE		
	Y	X	WG 29°		Y	X
L1	-87 434.03	3 029 633.44		R1	-87 476.02	3 029 652.38
L2	-87 522.00	3 029 461.87		R2	-87 546.70	3 029 505.73
L3	-87 527.39	3 029 439.01		R3	-87 561.06	3 029 462.74
L4	-87 775.09	3 027 249.24		R4	-87 563.37	3 029 443.29
L5	-87 783.03	3 027 224.96		R5	-87 823.13	3 027 254.95
L6	-87 880.27	3 026 927.35		R6	-87 833.94	3 027 230.79
L7	-87 892.90	3 026 886.93		R7	-87 908.02	3 027 065.29
L8	-87 919.22	3 026 808.27		R8	-87 988.62	3 026 724.58
L9	-87 992.27	3 026 585.12		R9	-88 054.72	3 026 518.91
L10	-88 083.12	3 026 308.93		R10	-88 108.09	3 026 357.36
L11	-88 168.97	3 026 045.33		R11	-88 165.48	3 026 188.81
L12	-88 223.93	3 025 877.41		R12	-88 167.96	3 026 180.14
L13	-88 272.47	3 025 729.53		R13	-88 230.03	3 025 984.19
L14	-88 320.58	3 025 562.22		R14	-88 317.07	3 025 720.08
L15	-88 348.70	3 025 394.03		R15	-88 359.53	3 025 571.53
L16	-88 352.91	3 025 304.48		R16	-88 375.13	3 025 491.73
L17	-88 356.18	3 025 227.07		R17	-88 387.78	3 025 397.54
L18	-88 350.06	3 025 130.10		R18	-88 395.19	3 025 314.53
L19	-88 346.02	3 025 075.54		R19	-88 395.89	3 025 218.55
L20	-88 342.13	3 025 023.54		R20	-88 395.88	3 025 172.89
L21	-88 325.99	3 024 879.82		R21	-88 395.19	3 025 155.26
L22	-88 283.74	3 024 530.10		R22	-88 392.58	3 025 120.28
L23	-88 283.08	3 024 524.69		R23	-88 355.55	3 024 810.27
L24	-88 260.25	3 024 325.54		R24	-88 334.10	3 024 637.39
L25	-88 258.67	3 024 311.72		R25	-88 324.10	3 024 544.10
L26	-88 237.30	3 024 135.15		R26	-88 322.39	3 024 540.77
L27	-88 217.40	3 023 962.86		R27	-88 298.10	3 024 325.81
L28	-88 205.86	3 023 868.67		R28	-88 294.52	3 024 294.13
L29	-88 214.63	3 023 779.85		R29	-88 288.28	3 024 241.35
L30	-88 217.38	3 023 775.68		R30	-88 273.22	3 024 113.93
L31	-88 223.96	3 023 677.88		R31	-88 254.47	3 023 951.46
L32	-88 244.09	3 023 573.59		R32	-88 253.63	3 023 786.20
L33	-88 245.95	3 023 561.90		R33	-88 260.20	3 023 684.45
L34	-88 277.00	3 023 402.68		R34	-88 280.62	3 023 599.99
L35	-88 275.92	3 023 380.61		R35	-88 284.74	3 023 579.25
L36	-88 298.75	3 023 262.25		R36	-88 311.02	3 023 465.44
L37	-88 318.96	3 023 166.62		R37	-88 314.49	3 023 447.64
L38	-88 332.48	3 023 106.49		R38	-88 329.78	3 023 369.79
L39	-88 342.66	3 023 085.30		R39	-88 358.03	3 023 217.50
L40	-88 347.95	3 023 061.97		R40	-88 388.85	3 023 083.79
L41	-88 368.14	3 023 028.64		R41	-88 432.06	3 023 013.69
L42	-88 376.06	3 023 008.71		R42	-88 481.09	3 022 938.00
L43	-88 386.59	3 022 990.01		R43	-88 617.53	3 022 815.40
L44	-88 398.60	3 022 972.34		R44	-88 672.50	3 022 668.12
L45	-88 410.49	3 022 954.29		R45	-88 679.38	3 022 557.63
L46	-88 425.61	3 022 938.65		R46	-88 682.94	3 022 494.68
L47	-88 442.62	3 022 926.64		R47	-88 687.98	3 022 479.30
L48	-88 445.36	3 022 923.88		R48	-88 693.55	3 022 442.62
L49	-88 528.78	3 022 843.25		R49	-88 745.26	3 022 350.15
L50	-88 537.90	3 022 827.48		R50	-88 765.18	3 022 325.85
L51	-88 563.95	3 022 802.01		R51	-88 782.08	3 022 311.55
				Vel Sheet	11 of	15 P1045/18

PADRESERWE KOÖRDINATE / ROAD RESERVE CO-ORDINATES									
LINKERKANT/LEFT HAND SIDE					REGTERKANT/RIGHT HAND SIDE				
	Y		X	WG 29°		Y		X	
L52	-88 608.40	3	022	701.07	R52	-88 799.73	3	022	298.67
L53	-88 615.98	3	022	589.84	R53	-88 808.62	3	022	279.54
L54	-88 631.32	3	022	466.40	R54	-88 815.81	3	022	261.41
L55	-88 713.89	3	022	318.63	R55	-88 820.75	3	022	254.78
L56	-88 755.49	3	022	253.59	R56	-88 832.95	3	022	209.43
L57	-88 727.32	3	022	304.30	R57	-88 861.67	3	022	151.10
L58	-88 769.90	3	022	227.45	R58	-88 861.94	3	022	150.59
L59	-88 822.64	3	022	133.29	R59	-88 869.24	3	022	136.95
L60	-88 823.06	3	022	132.54	R60	-88 869.93	3	022	135.62
L61	-88 841.94	3	022	098.05	R61	-88 899.11	3	022	079.37
L62	-88 879.43	3	022	006.19	R62	-88 923.95	3	022	009.57
L63	-88 883.31	3	021	993.54	R63	-88 927.25	3	022	000.31
L64	-88 887.31	3	021	979.11	R64	-88 943.88	3	022	003.85
L65	-88 881.27	3	022	000.19	R65	-88 946.57	3	021	979.81
L66	-88 903.11	3	021	938.08	R66	-88 940.45	3	021	936.43
L67	-88 906.89	3	021	890.37	R67	-88 954.88	3	021	877.31
L68	-88 917.88	3	021	716.61	R68	-88 955.86	3	021	856.43
L69	-88 924.07	3	021	542.35	R69	-88 951.41	3	021	837.44
L70	-88 929.75	3	021	363.33	R70	-88 953.94	3	021	745.31
L71	-88 934.54	3	021	190.37	R71	-88 963.61	3	021	446.58
L72	-88 936.06	3	021	094.88	R72	-88 970.11	3	021	222.26
L73	-88 931.50	3	021	029.91	R73	-88 970.52	3	021	120.74
L74	-88 922.93	3	020	964.11	R74	-88 970.85	3	021	040.03
L75	-88 918.32	3	020	948.97	R75	-88 971.61	3	021	018.70
L76	-88 913.34	3	020	905.69	R76	-88 946.62	3	020	810.43
L77	-88 904.23	3	020	846.02	R77	-88 881.05	3	020	295.72
L78	-88 900.66	3	020	822.65	R78	-88 877.13	3	020	274.02
L79	-88 877.17	3	020	669.31	R79	-88 870.94	3	020	250.32
L80	-88 867.11	3	020	600.38	R80	-88 866.02	3	020	225.48
L81	-88 861.67	3	020	563.14	R81	-88 855.11	3	020	184.07
L82	-88 859.78	3	020	549.89	R82	-88 847.13	3	020	124.72
L83	-88 851.31	3	020	490.72	R83	-88 799.64	3	019	787.73
L84	-88 841.86	3	020	424.69	R84	-88 794.36	3	019	742.37
L85	-88 842.38	3	020	420.21	R85	-88 756.72	3	019	486.12
L86	-88 836.96	3	020	377.46	R86	-88 739.73	3	019	369.69
L87	-88 835.95	3	020	369.51	R87	-88 728.05	3	019	292.93
L88	-88 829.74	3	020	318.87	R88	-88 706.11	3	019	120.31
L89	-88 828.49	3	020	308.74	R89	-88 666.47	3	018	858.92
L90	-88 818.31	3	020	237.11	R90	-88 600.52	3	018	407.42
L91	-88 810.53	3	020	185.46	R91	-88 598.34	3	018	391.90
L92	-88 758.79	3	019	796.34	R92	-88 587.22	3	018	312.80
L93	-88 756.17	3	019	777.18	R93	-88 556.09	3	018	093.63
L94	-88 726.76	3	019	568.97	R94	-88 547.05	3	018	030.33
L95	-88 724.29	3	019	552.60	R95	-88 445.01	3	017	311.04
L96	-88 720.22	3	019	528.23	R96	-88 439.52	3	017	271.80
L97	-88 678.36	3	019	229.63	R97	-88 426.80	3	017	180.75
L98	-88 618.44	3	018	802.43	R98	-88 376.41	3	016	827.18
L99	-88 590.44	3	018	604.13	R99	-88 337.08	3	016	550.86
L100	-88 572.81	3	018	479.29	R100	-88 285.30	3	016	190.63
L101	-88 507.72	3	018	016.95	R101	-88 284.72	3	016	185.33
L102	-88 450.15	3	017	608.54	R102	-88 212.84	3	015	681.48
					Vel Sheet 12 Van of 15 P1045/18				

PADRESERWE KOÖRDINATE / ROAD RESERVE CO-ORDINATES									
LINKERKANT/LEFT HAND SIDE					REGTERKANT/RIGHT HAND SIDE				
	Y		X	WG 29°		Y		X	
L103	-88 407.33	3	017	309.40	R103	-88 212.10	3	015	676.28
L104	-88 407.07	3	017	307.59	R104	-88 162.35	3	015	329.75
L105	-88 366.51	3	017	023.72	R105	-88 160.87	3	015	322.81
L106	-88 303.62	3	016	584.19	R106	-88 141.94	3	015	172.54
L107	-88 252.46	3	016	222.11	R107	-88 123.10	3	014	995.02
L108	-88 196.51	3	015	825.15	R108	-88 111.77	3	014	819.69
L109	-88 195.07	3	015	818.29	R109	-88 099.09	3	014	628.32
L110	-88 181.61	3	015	730.12	R110	-88 098.50	3	014	619.41
L111	-88 156.41	3	015	553.87	R111	-88 098.29	3	014	616.25
L112	-88 131.16	3	015	378.68	R112	-88 096.92	3	014	595.56
L113	-88 130.43	3	015	371.64	R113	-88 087.34	3	014	444.58
L114	-88 180.80	3	015	724.47	R114	-88 076.31	3	014	264.22
L115	-88 114.45	3	015	252.80	R115	-88 071.12	3	014	177.79
L116	-88 085.69	3	014	995.24	R116	-88 069.62	3	014	154.48
L117	-88 074.28	3	014	819.34	R117	-88 037.55	3	013	964.46
L118	-88 062.93	3	014	645.39	R118	-88 002.74	3	013	790.69
L119	-88 061.57	3	014	621.81	R119	-87 988.21	3	013	718.10
L120	-88 061.16	3	014	614.69	R120	-87 988.04	3	013	717.23
L121	-88 060.94	3	014	611.01	R121	-87 968.28	3	013	618.37
L122	-88 059.88	3	014	592.72	R122	-87 903.22	3	013	287.18
L123	-88 052.02	3	014	479.48	R123	-87 819.44	3	012	868.51
L124	-88 041.10	3	014	310.45	R124	-87 750.66	3	012	523.51
L125	-88 032.17	3	014	163.04	R125	-87 750.47	3	012	522.57
L126	-88 018.59	3	014	069.18	R126	-87 696.09	3	012	249.29
L127	-87 986.14	3	013	900.24	R127	-87 657.29	3	012	051.11
L128	-87 951.34	3	013	727.86	R128	-87 619.88	3	011	942.09
L129	-87 914.02	3	013	542.29	R129	-87 613.48	3	011	900.30
L130	-87 896.46	3	013	450.17	R130	-87 590.19	3	011	869.12
L131	-87 864.65	3	013	289.98	R131	-87 549.68	3	011	832.73
L132	-87 806.53	3	012	998.29	R132	-87 487.03	3	011	741.60
L133	-87 712.61	3	012	529.43	R133	-87 419.96	3	011	635.25
L134	-87 670.51	3	012	314.43	R134	-87 277.63	3	011	348.73
L135	-87 650.11	3	012	279.56	R135	-87 162.53	3	011	047.96
L136	-87 644.57	3	012	254.79	R136	-86 974.43	3	010	400.82
L137	-87 644.46	3	012	254.28	R137	-86 958.52	3	010	277.44
L138	-87 648.70	3	012	203.67	R138	-86 961.59	3	009	946.56
L139	-87 620.16	3	012	059.69	R139	-87 125.60	3	008	221.20
L140	-87 591.37	3	011	970.48	R140	-87 131.78	3	008	124.30
L141	-87 526.08	3	011	858.16	R141	-87 133.26	3	008	040.05
L142	-87 424.52	3	011	703.06	R142	-87 131.06	3	007	844.22
L143	-87 362.29	3	011	607.88	R143	-87 090.92	3	005	879.29
L144	-87 232.48	3	011	415.19	R144	-87 089.17	3	005	510.78
L145	-87 198.33	3	011	344.24	R145	-87 084.02	3	005	389.97
L146	-86 910.09	3	010	369.16	R146	-87 080.57	3	005	204.90
L147	-86 882.23	3	010	290.55	R147	-87 072.96	3	004	948.15
L148	-86 872.90	3	010	212.59	R148	-87 063.90	3	004	498.43
L149	-86 874.45	3	010	137.79	R149	-87 053.18	3	004	002.26
L150	-86 918.21	3	009	877.69	R150	-87 045.53	3	003	659.18
L151	-86 937.67	3	009	655.25	R151	-87 007.36	3	001	396.45
L152	-87 035.73	3	008	703.12	R152	-86 995.19	3	000	919.20
L153	-87 082.77	3	008	112.44	R153	-86 982.03	3	000	335.08
					Vel Sheet 13 Van of 15 P1045/18				

PADRESERWE KOÖRDINATE / ROAD RESERVE CO-ORDINATES									
LINKERKANT/LEFT HAND SIDE					REGTERKANT/RIGHT HAND SIDE				
	Y	X	WG 29°			Y	X		
L154	-87 086.71	3 008 028.20		R154	-86 977.34	3 000 198.81			
L155	-87 081.28	3 007 840.45		R155	-86 972.10	2 999 754.91			
L156	-87 050.65	3 005 863.44		R156	-87 040.04	2 999 335.51			
L157	-87 030.44	3 004 930.41		R157	-87 142.33	2 999 079.27			
L158	-87 026.08	3 004 497.67		R158	-87 180.75	2 998 962.41			
L159	-87 015.52	3 003 987.76		R159	-87 264.16	2 998 672.81			
L160	-87 007.42	3 003 639.55		R160	-87 282.20	2 998 605.46			
L161	-86 992.40	3 002 957.29		R161	-87 297.65	2 998 517.43			
L162	-86 946.48	3 000 931.52		R162	-87 303.40	2 998 466.88			
L163	-86 946.29	3 000 877.03		R163	-87 307.24	2 998 404.31			
L164	-86 941.73	3 000 763.85		R164	-87 306.06	2 998 320.05			
L165	-86 933.15	3 000 322.01		R165	-87 284.89	2 998 152.07			
L166	-86 927.05	2 999 690.23		R166	-87 268.97	2 998 042.58			
L167	-86 927.41	2 999 669.17		R167	-87 251.07	2 997 983.22			
L168	-86 932.92	2 999 605.19		R168	-87 223.74	2 997 893.62			
L169	-86 938.84	2 999 536.29		R169	-87 192.51	2 997 809.38			
L170	-86 959.33	2 999 445.07		R170	-87 175.48	2 997 762.94			
L171	-86 970.70	2 999 411.40		R171	-87 136.64	2 997 684.85			
L172	-87 003.84	2 999 291.20		R172	-87 074.57	2 997 531.99			
L173	-87 057.11	2 999 140.40		R173	-86 966.19	2 997 262.99			
L174	-87 156.99	2 998 840.32		R174	-86 934.72	2 997 186.84			
L175	-87 254.85	2 998 551.69		R175	-86 642.41	2 996 358.93			
L176	-87 266.52	2 998 461.22		R176	-86 640.10	2 996 350.97			
L177	-87 270.56	2 998 370.87		R177	-86 635.53	2 996 343.87			
L178	-87 265.23	2 998 267.46		R178	-86 620.80	2 996 316.71			
L179	-87 249.58	2 998 166.69		R179	-86 389.59	2 995 627.94			
L180	-87 227.43	2 998 077.13		R180	-86 367.51	2 995 584.57			
L181	-87 197.10	2 997 989.54		R181	-86 299.27	2 995 450.54			
L182	-87 100.20	2 997 736.09		R182	-86 193.51	2 995 249.14			
L183	-87 060.00	2 997 650.11		R183	-86 140.27	2 995 139.03			
L184	-86 999.34	2 997 501.04		R184	-86 096.32	2 995 024.85			
L185	-86 931.96	2 997 324.45		R185	-86 061.78	2 994 905.75			
L186	-86 919.57	2 997 283.19		R186	-86 037.55	2 994 787.74			
L187	-86 887.44	2 997 190.77		R187	-86 023.22	2 994 664.14			
L188	-86 843.99	2 997 103.29		R188	-86 018.73	2 994 541.83			
L189	-86 648.16	2 996 534.63		R189	-86 024.63	2 994 419.43			
L190	-86 602.43	2 996 400.42		R190	-86 041.70	2 994 296.01			
L191	-86 594.36	2 996 367.64		R191	-86 535.24	2 992 365.33			
L192	-86 330.71	2 995 611.77		R192	-86 690.60	2 991 815.62			
L193	-86 101.68	2 995 171.70		R193	-86 748.04	2 991 600.00			
L194	-86 044.96	2 995 009.15		R194	-86 769.55	2 991 462.70			
L195	-85 999.42	2 994 841.09		R195	-86 776.02	2 991 437.09			
L196	-85 977.96	2 994 716.22		R196	-86 782.44	2 991 413.65			
L197	-85 972.34	2 994 645.90		R197	-86 822.50	2 991 258.40			
L198	-85 965.97	2 994 631.91		R198	-86 957.61	2 990 737.30			
L199	-85 964.83	2 994 601.47		R199	-86 981.74	2 990 702.73			
L200	-85 965.97	2 994 539.26		R200	-86 982.66	2 990 699.23			
L201	-85 974.66	2 994 460.05		R201	-86 991.40	2 990 665.86			
L202	-85 995.77	2 994 320.47		R202	-86 989.84	2 990 613.41			
L203	-86 000.95	2 994 292.20		R203	-87 063.43	2 990 317.31			
L204	-86 027.19	2 994 170.17		R204	-87 064.57	2 990 312.78			
Vel Sheet 14					Van of 15		P1045/18		

PADRESERWE KOÖRDINATE / ROAD RESERVE CO-ORDINATES							
LINKERKANT/LEFT HAND SIDE				REGTERKANT/RIGHT HAND SIDE			
	Y	X	WG 29°		Y	X	
L205	-86 188.08	2 993 554.57		R205	-87 089.04	2 990 188.26	
L206	-86 494.45	2 992 372.55		R206	-87 130.74	2 989 970.52	
L207	-86 513.48	2 992 300.49		R207	-87 094.47	2 989 963.60	
L208	-86 586.68	2 992 018.40		R208	-87 073.13	2 989 821.40	
L209	-86 736.82	2 991 439.95		R209	-87 076.52	2 989 801.21	
L210	-86 744.73	2 991 410.06		R210	-87 144.38	2 989 701.89	
L211	-86 749.15	2 991 392.23		R211	-87 156.24	2 989 639.71	
L212	-86 809.19	2 991 159.98		R212	-87 162.84	2 989 586.57	
L213	-86 939.47	2 990 659.83		R213	-87 165.07	2 989 553.78	
L214	-87 019.53	2 990 343.59		R214	-87 165.83	2 989 521.83	
L215	-87 044.30	2 990 222.60		R215	-87 159.38	2 989 572.58	
L216	-87 059.83	2 990 145.22		R216	-87 142.51	2 989 625.85	
L217	-87 060.48	2 990 010.07		R217	-87 098.97	2 989 696.30	
L218	-87 006.08	2 989 783.34		R218	-87 051.82	2 989 737.60	
L219	-86 874.58	2 989 567.87		R219	-87 040.04	2 989 735.96	
L220	-86 766.40	2 989 451.11		R220	-87 003.97	2 989 685.58	
L221	-86 672.13	2 989 350.22		R221	-86 943.31	2 989 589.97	
L222	-86 657.03	2 989 333.15		R222	-86 850.26	2 989 482.31	
L223	-86 643.75	2 989 317.10		R223	-86 681.01	2 989 300.32	
L224	-86 631.36	2 989 299.79		R224	-86 675.28	2 989 292.43	
L225	-86 620.49	2 989 283.93		R225	-86 664.04	2 989 277.16	
L226	-86 608.90	2 989 264.62		R226	-86 658.29	2 989 268.52	
L227	-86 599.02	2 989 246.07		R227	-86 653.58	2 989 261.26	
L228	-86 590.03	2 989 227.07		R228	-86 643.75	2 989 244.93	
L229	-86 582.03	2 989 207.73		R229	-86 634.82	2 989 228.15	
L230	-86 575.52	2 989 189.37		R230	-86 626.67	2 989 210.95	
L231	-86 569.28	2 989 157.14		R231	-86 619.37	2 989 193.37	
				R232	-86 612.85	2 989 175.19	
				R233	-86 589.79	2 989 129.36	