
GOVERNMENT NOTICES • GOEWERMENTSKENNISGEWINGS

DEPARTMENT OF TRANSPORT

NO. 902

21 September 2021

**THE SOUTH AFRICAN NATIONAL ROADS
AGENCY SOC LIMITED****Registration No: 1998/009584/30**

DECLARATION AMENDMENT OF NATIONAL ROAD N8 SECTION 11

AMENDMENT OF DECLARATION No. 192 OF 2009.

By virtue of Section 40 (1)(b) of The South African National Roads Agency Limited and National Roads Act, 1998 (Act No. 7 of 1998), I hereby amend Declaration No. 192 of 2009 by substituting it in its entirety with the accompanying sheets 1 to 20 of Plan No. P1140/19.

(National Road N8 Section 11: Bloemfontein – Thaba Nchu)

MINISTER OF TRANSPORT

DEPARTEMENT VAN VERVOER

NO. 902

21 September 2021

**DIE SUID-AFRIKAANSE NASIONALE
PADAGENTSKAP MSB BEPERK**

Registrasie No: 1998/009584/30


VERKLARING WYSIGING VAN NASIONALE PAD N8 SEKSIE 11

WYSIGING VAN VERKLARING No. 192 VAN 2009.


Kragtens Artikel 40(1)(b) van die Wet op die Suid-Afrikaanse Nasionale Padagentskap Beperk en op Nasionale Paaie, 1998 (Wet No. 7 van 1998), wysig ek hiermee Verklaring No. 192 van 2009 deur dit in sy geheel te vervang met bygaande velle 1 tot 20 van Plan No. P1140/19.

(Nasionale Pad N8 Seksie 11: Bloemfontein – Thaba Nchu)



MINISTER VAN VERVOER

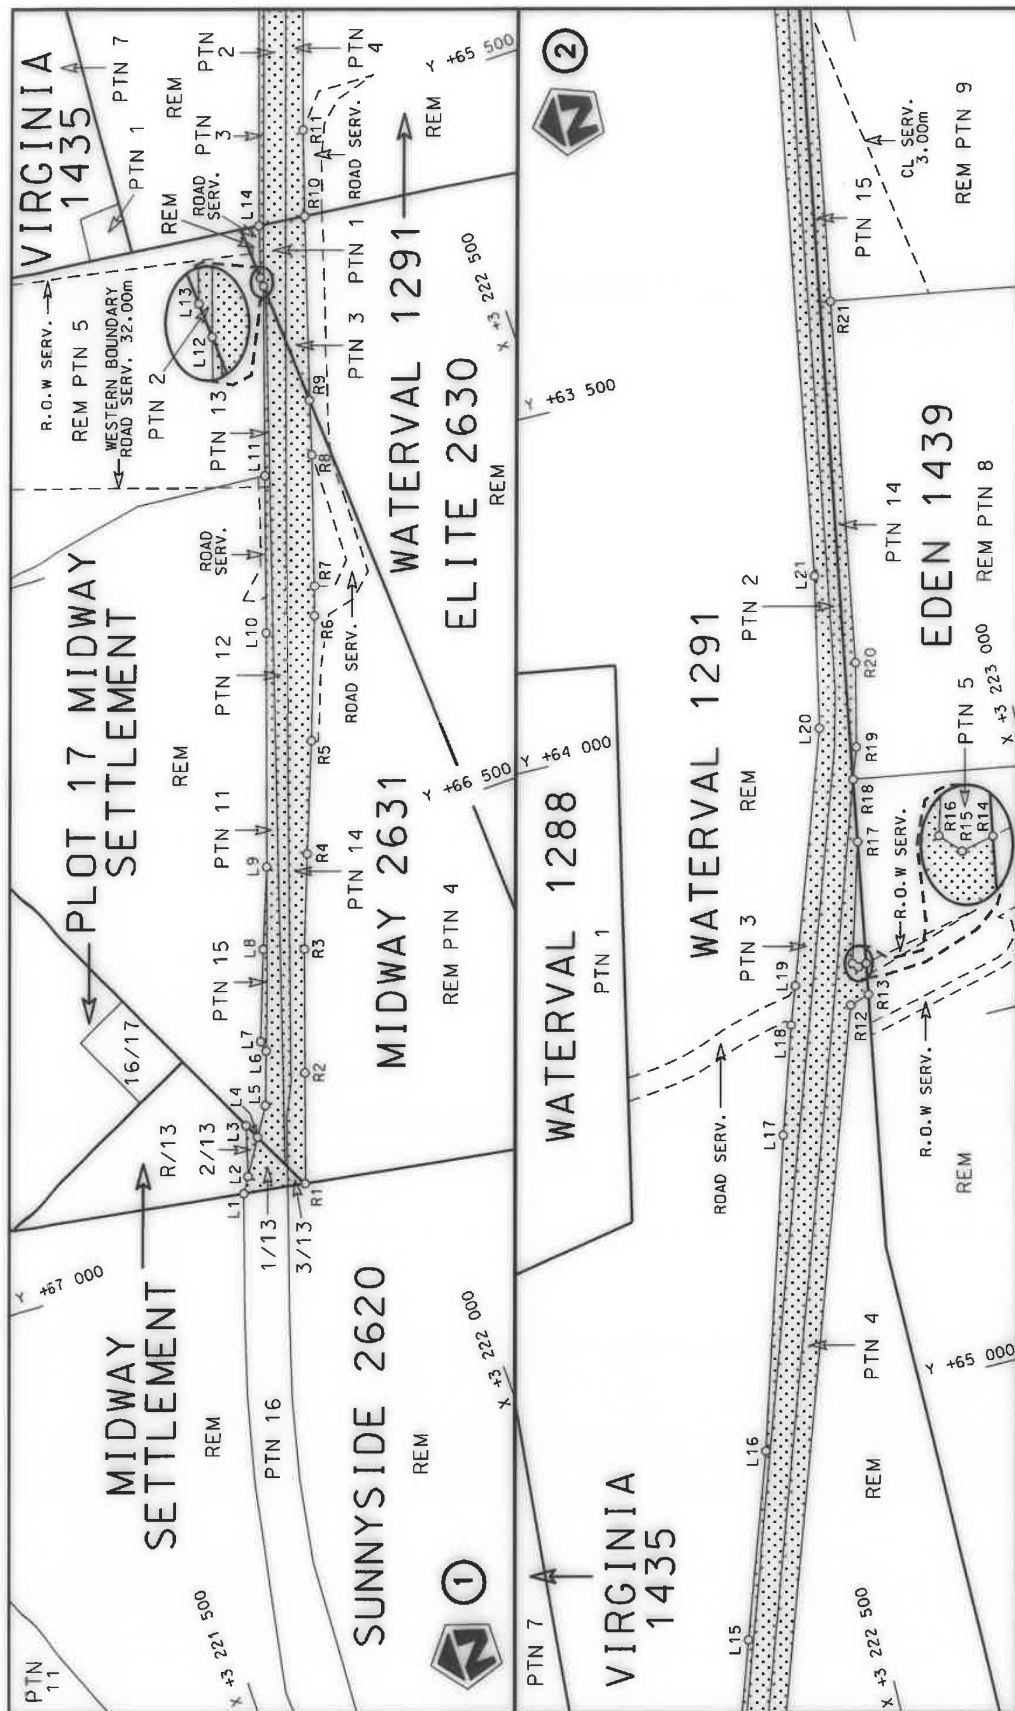


Die Suid Afrikaanse Nasionale Padagentskap MSB Bpk The South African National Roads Agency SOC Ltd	Die figuur getoon The figure shown	stelt die padreserwe voor van 'n gedeelte represents the road reserve of a portion van Nasionale Roete N8 of National Route	Vel Sheet 1 of 20 Plan P1140/19
		11	

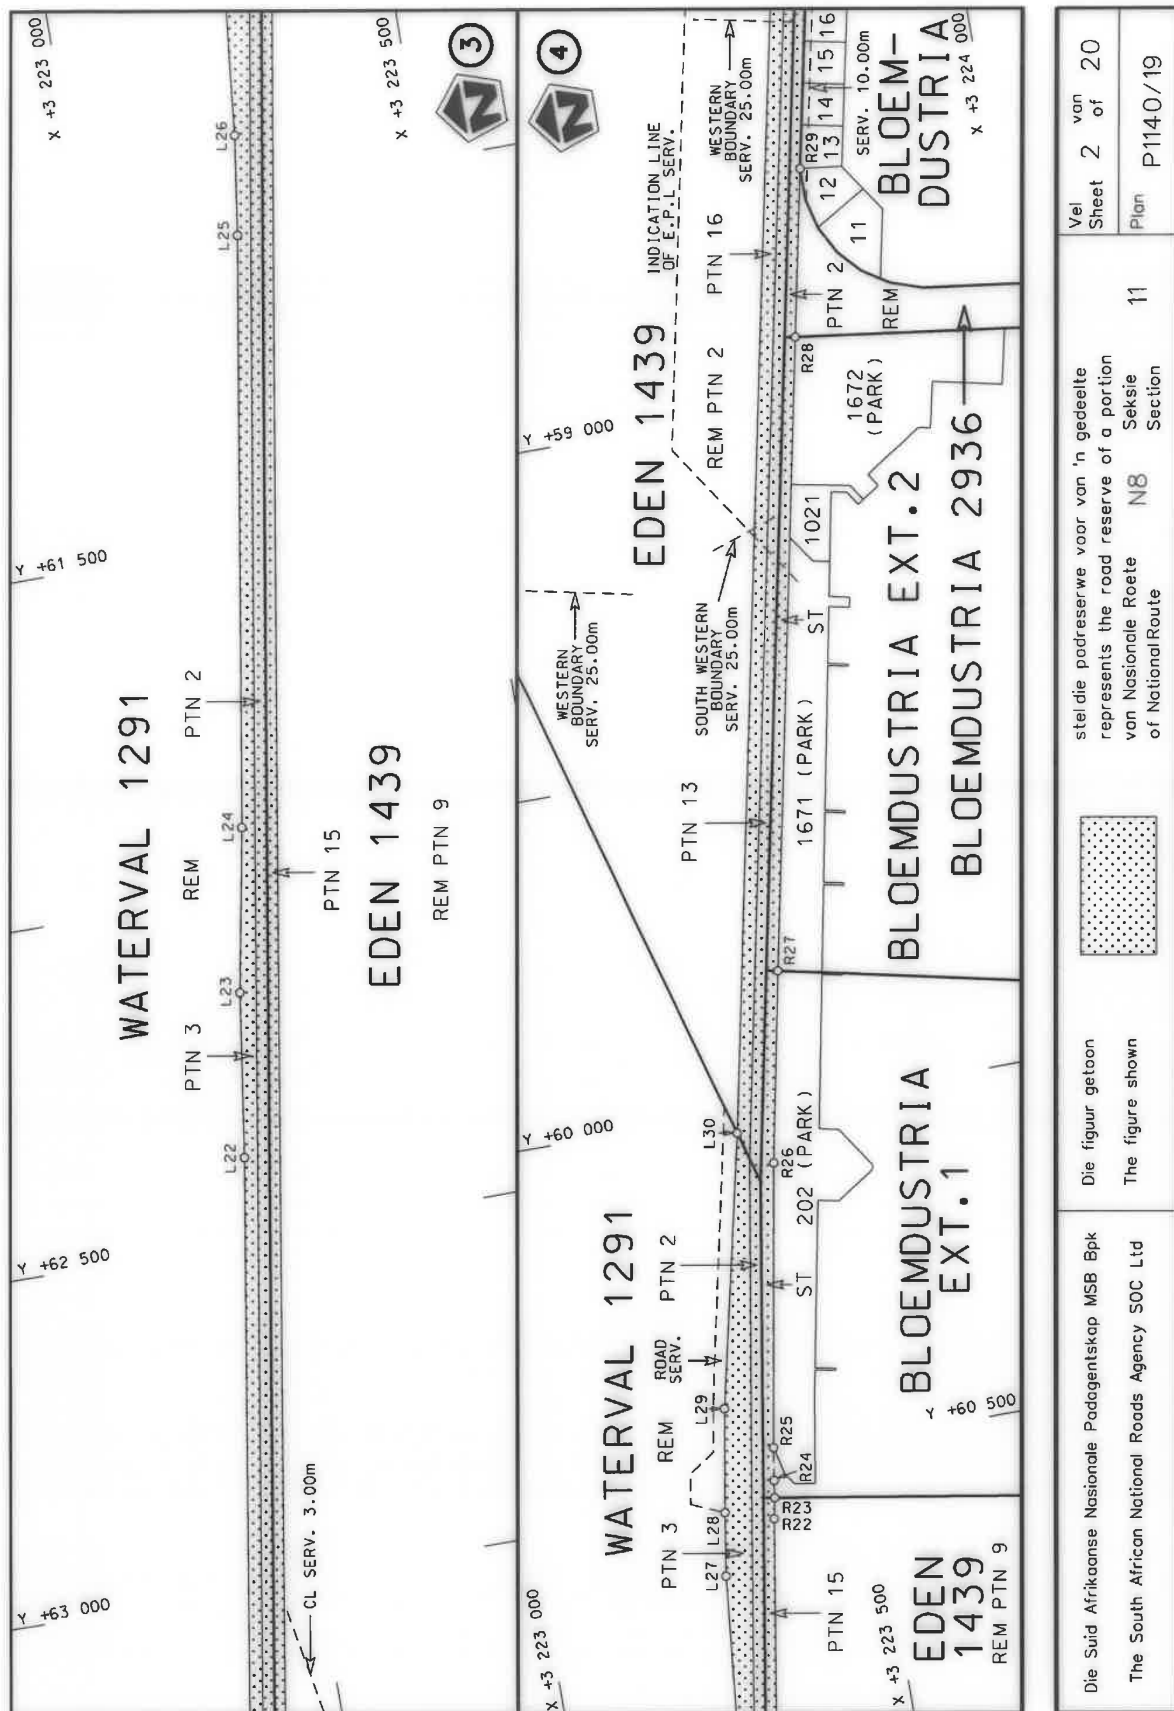



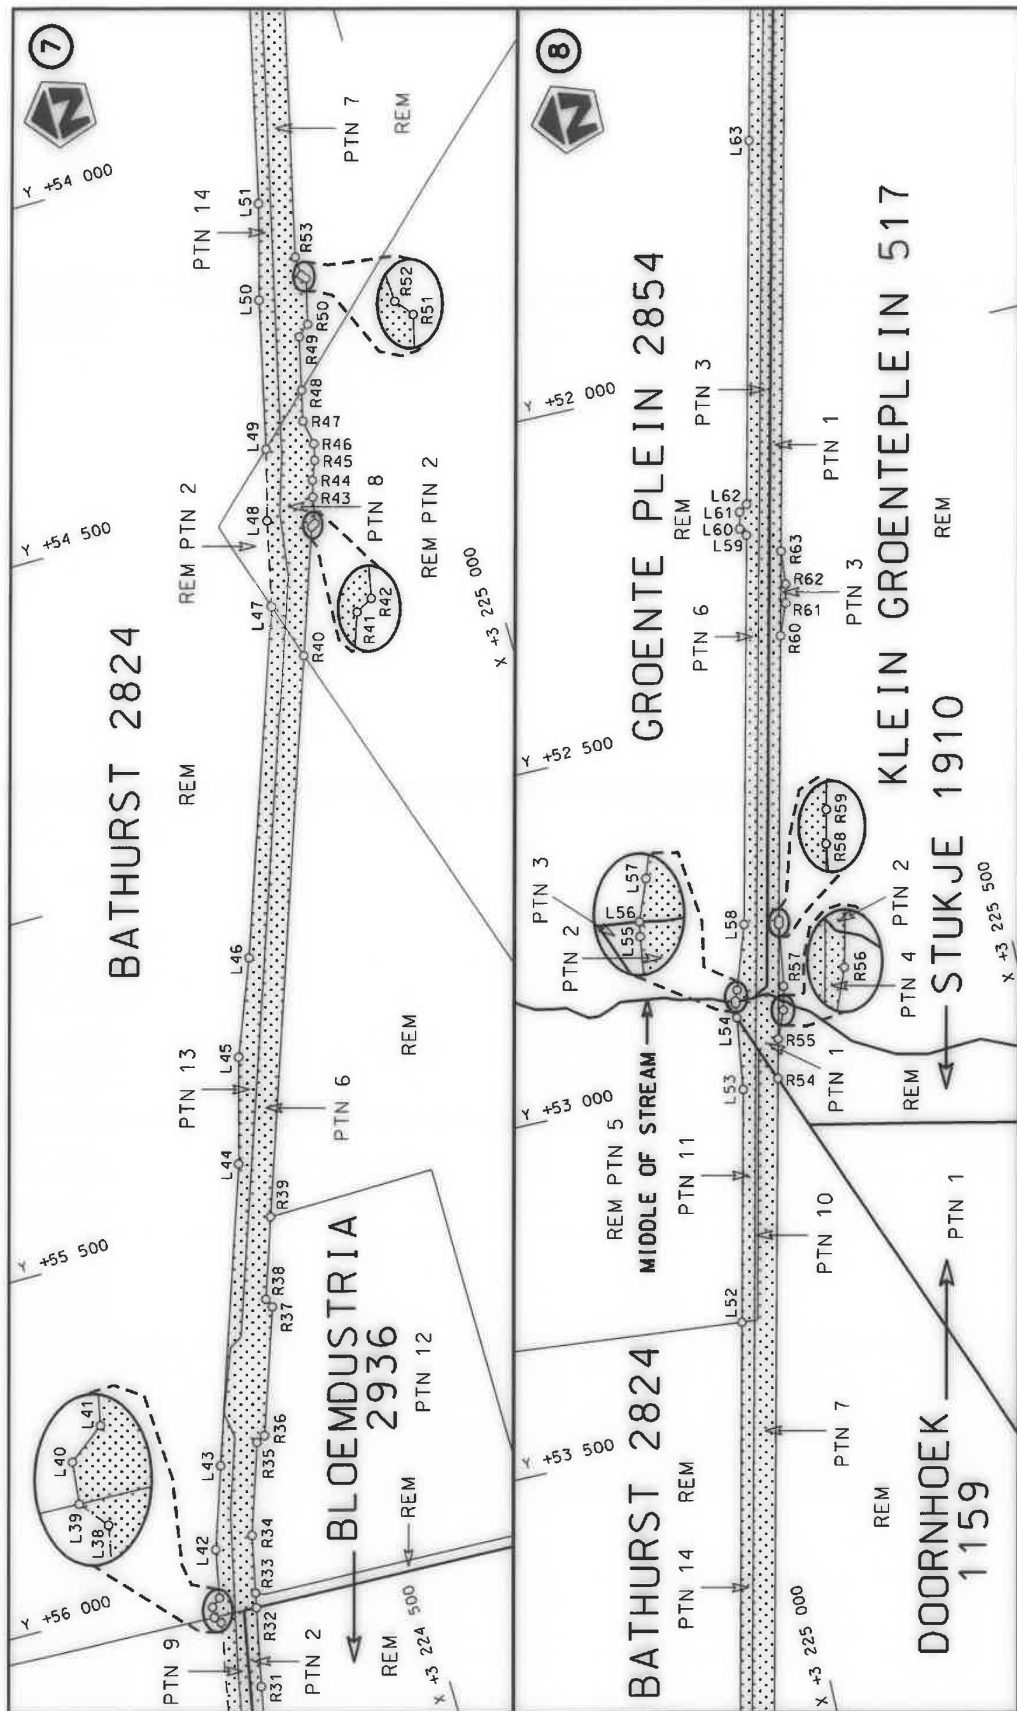

Die Suid Afrikaanse Nasionale Padagentskap MSB Bpk The South African National Roads Agency SOC Ltd	Die figuur getoon The figure shown	steldie padreserwe voor van 'n gedeelte represents the road reserve of a portion van Nasionale Roete N8 of National Route N8	Vel Sheet 4 of 20 Plan P1140/19
---	---------------------------------------	---	---------------------------------------

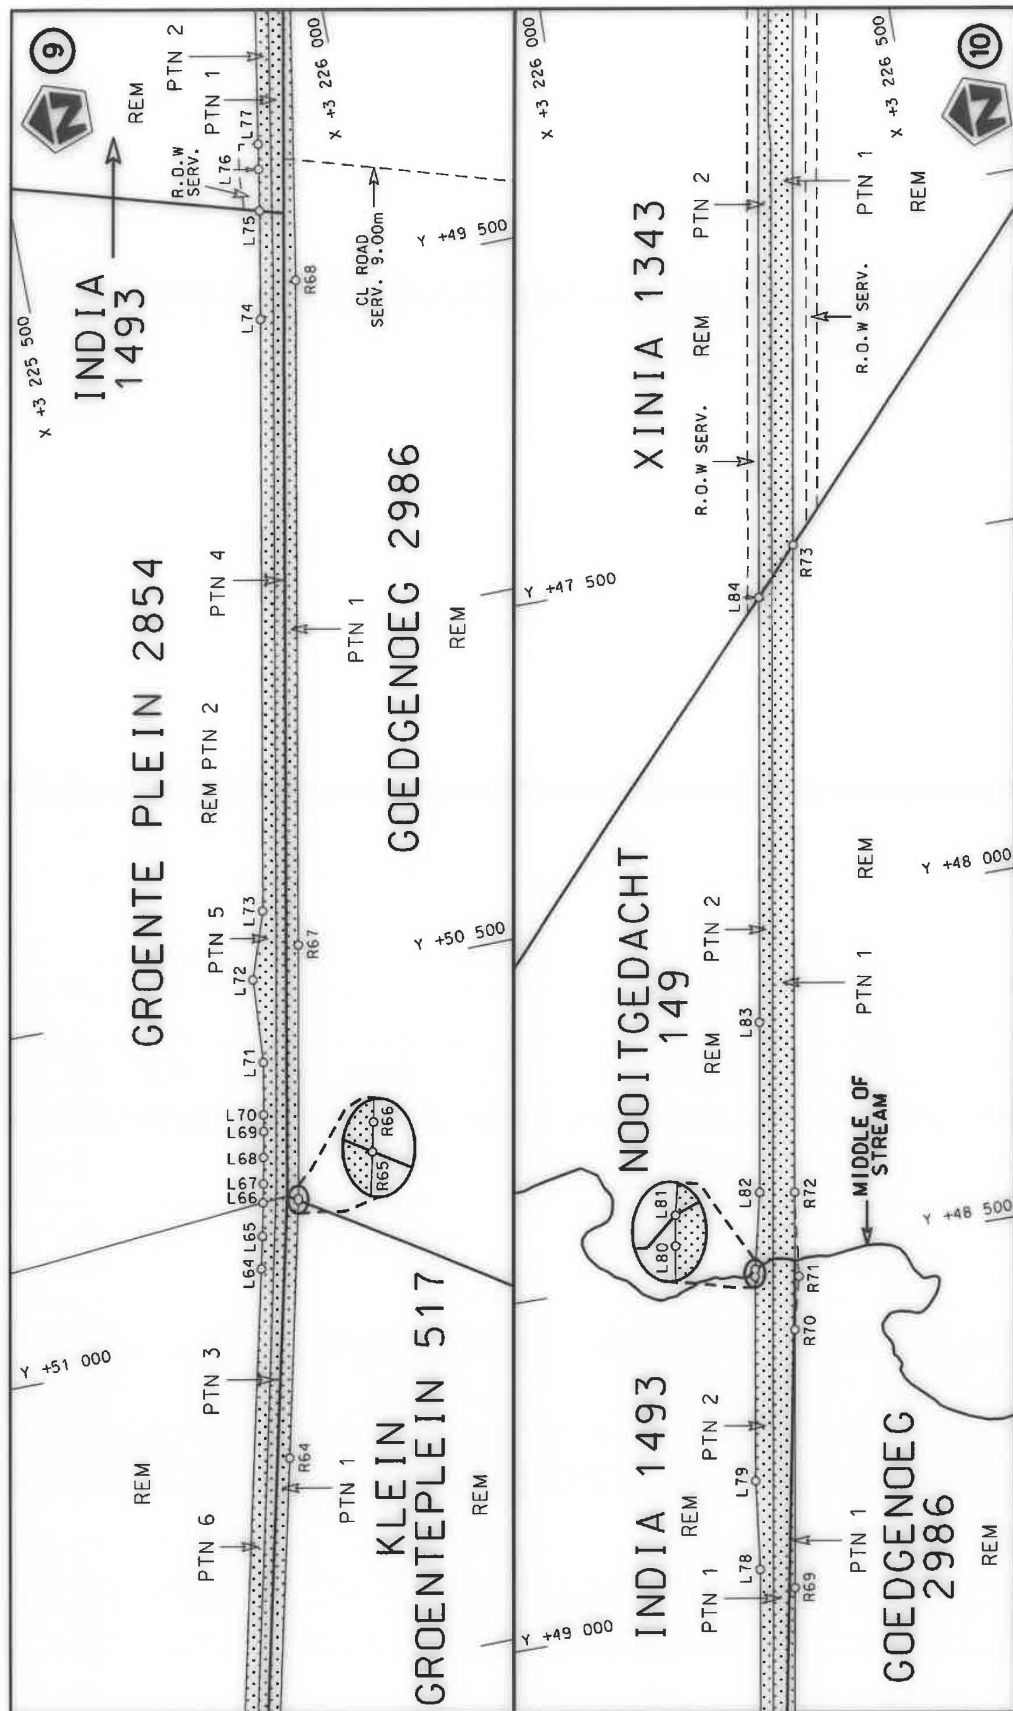


steldie padreserwe voor van 'n gedeelte
represents the road reserve of a portion
van Nasionale Roete N8 Sektie
of National Route Section




Die figuur getoon
The figure shown

Die Suid Afrikaanse Nasionale Padagentskap MSB Bpk
The South African National Roads Agency SOC Ltd


Vel van
Sheet 5 of 20
Plan P1140/19

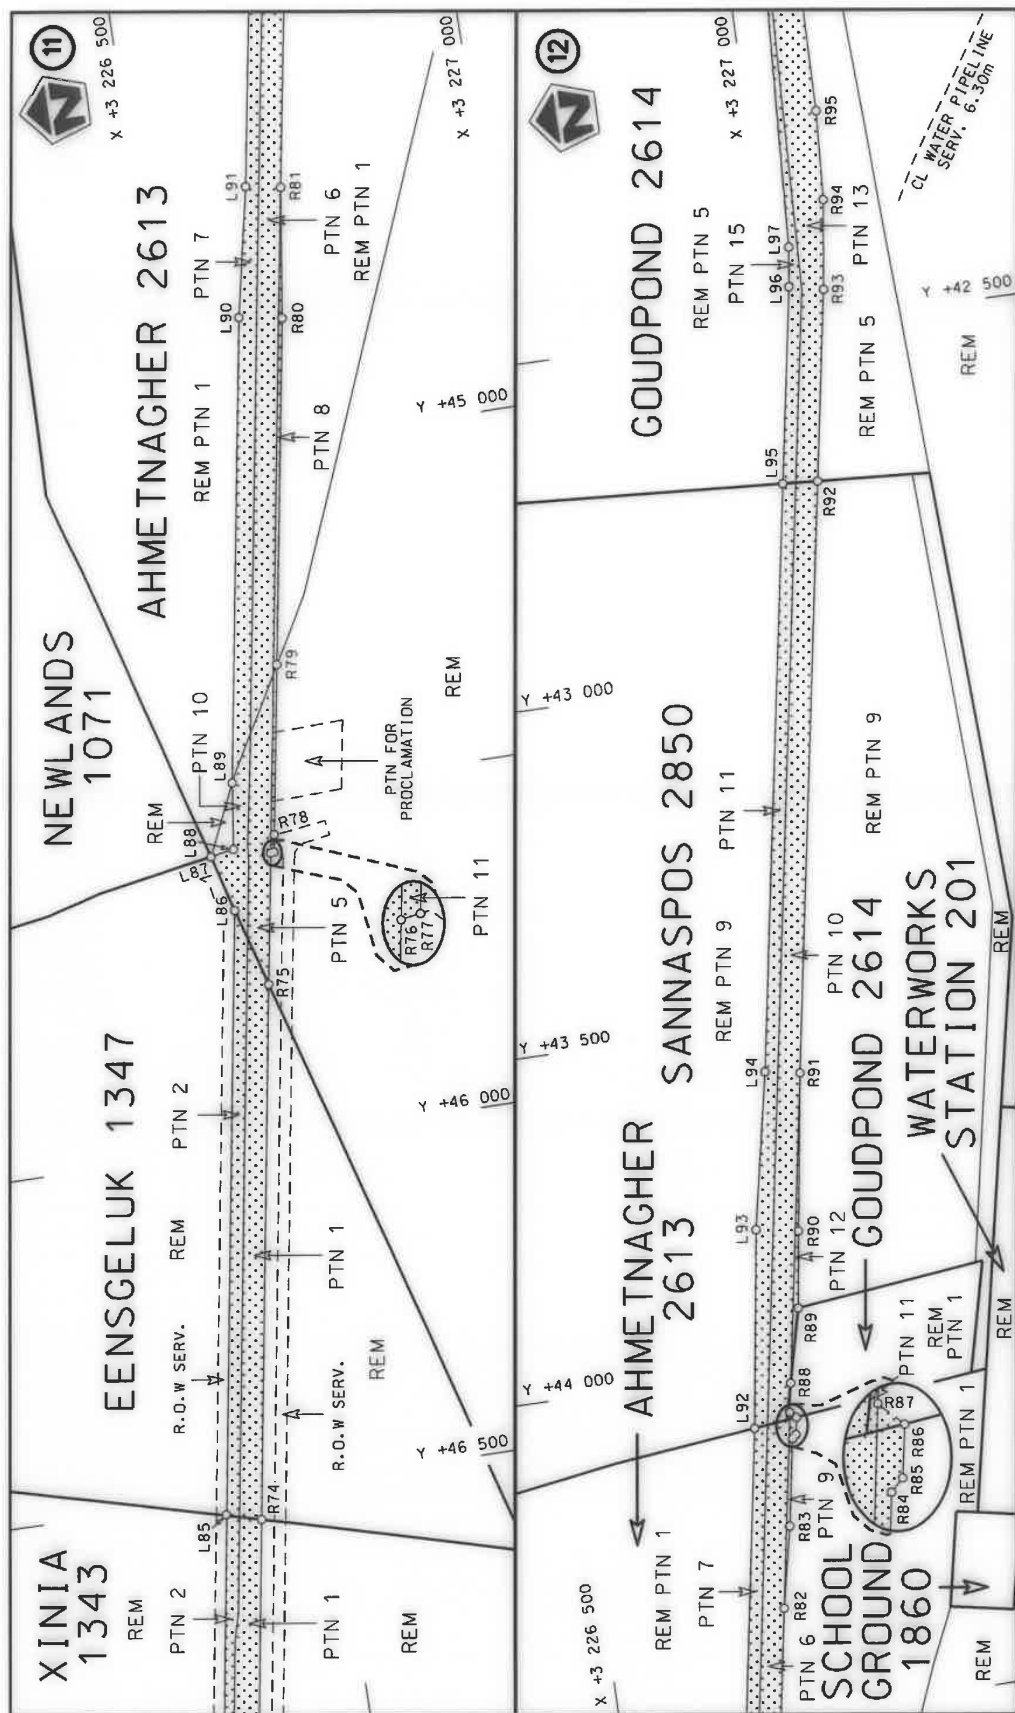



Die Suid Afrikaanse Nasionale Padagentskap MSB Bpk The South African National Roads Agency SOC Ltd	Die figuur getoon The figure shown		stel die padreserwe voor van 'n gedeelte represents the road reserve of a portion van Nasionale Roete N8 of National Route N8 Seksie Section 11	Vel van Sheet 6 of 20 Plan P1140/19
---	---------------------------------------	---	--	---

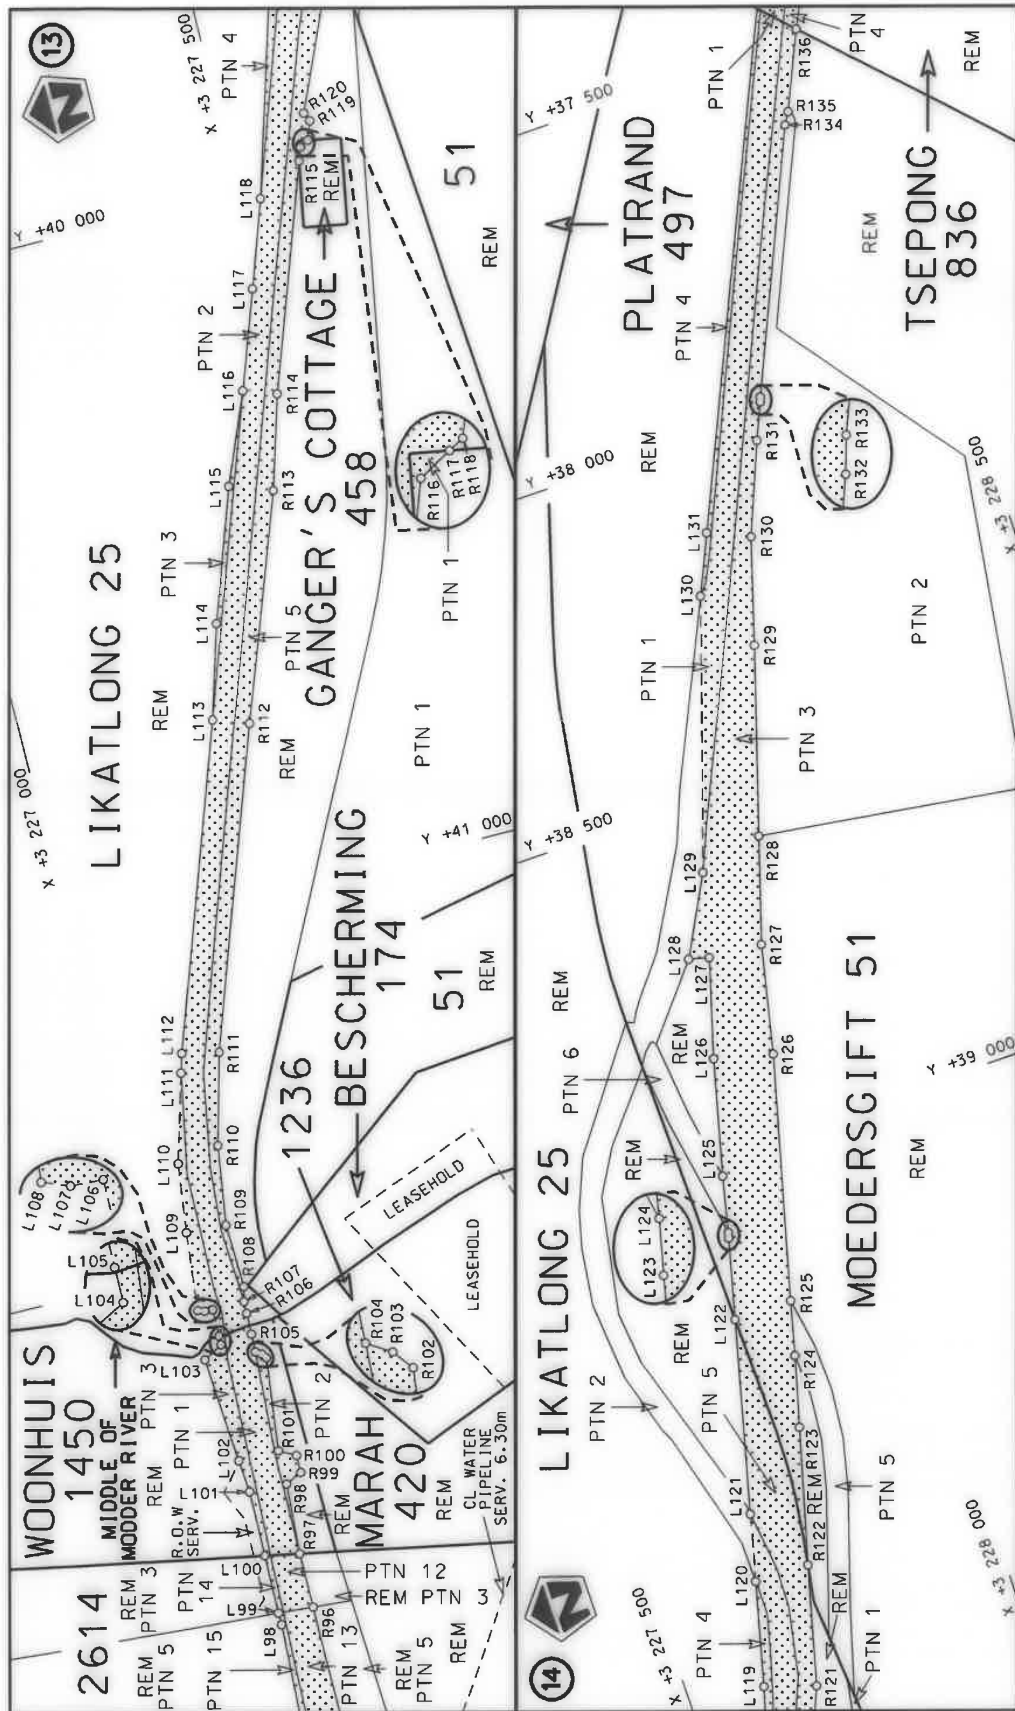


Die Suid Afrikaanse Nasionale Padagentskap MSB Bpk The South African National Roads Agency SOC Ltd	Die figuur getoon The figure shown	steldie padreserwe voor van 'n gedeelte represents the road reserve of a portion van Nasionale Roete of National Route	Vel Sheet 7 of 20 Plan P1140/19
---	---------------------------------------	--	---

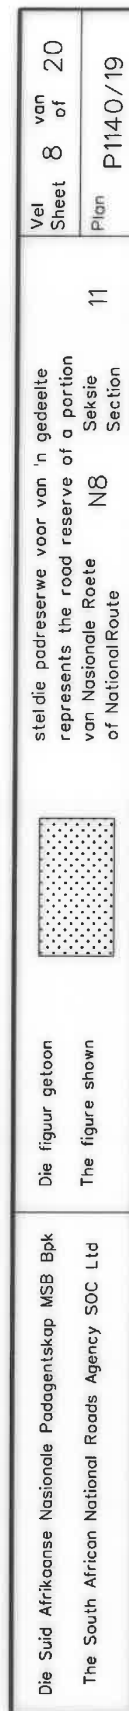

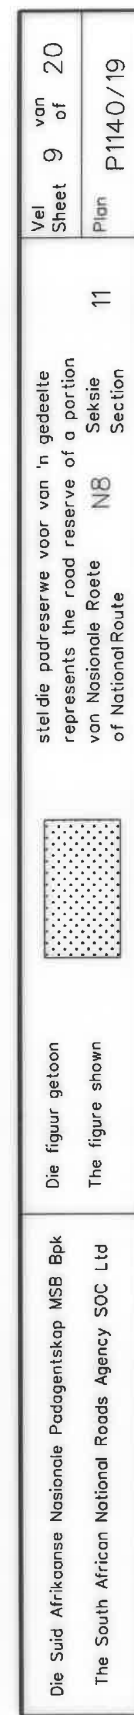


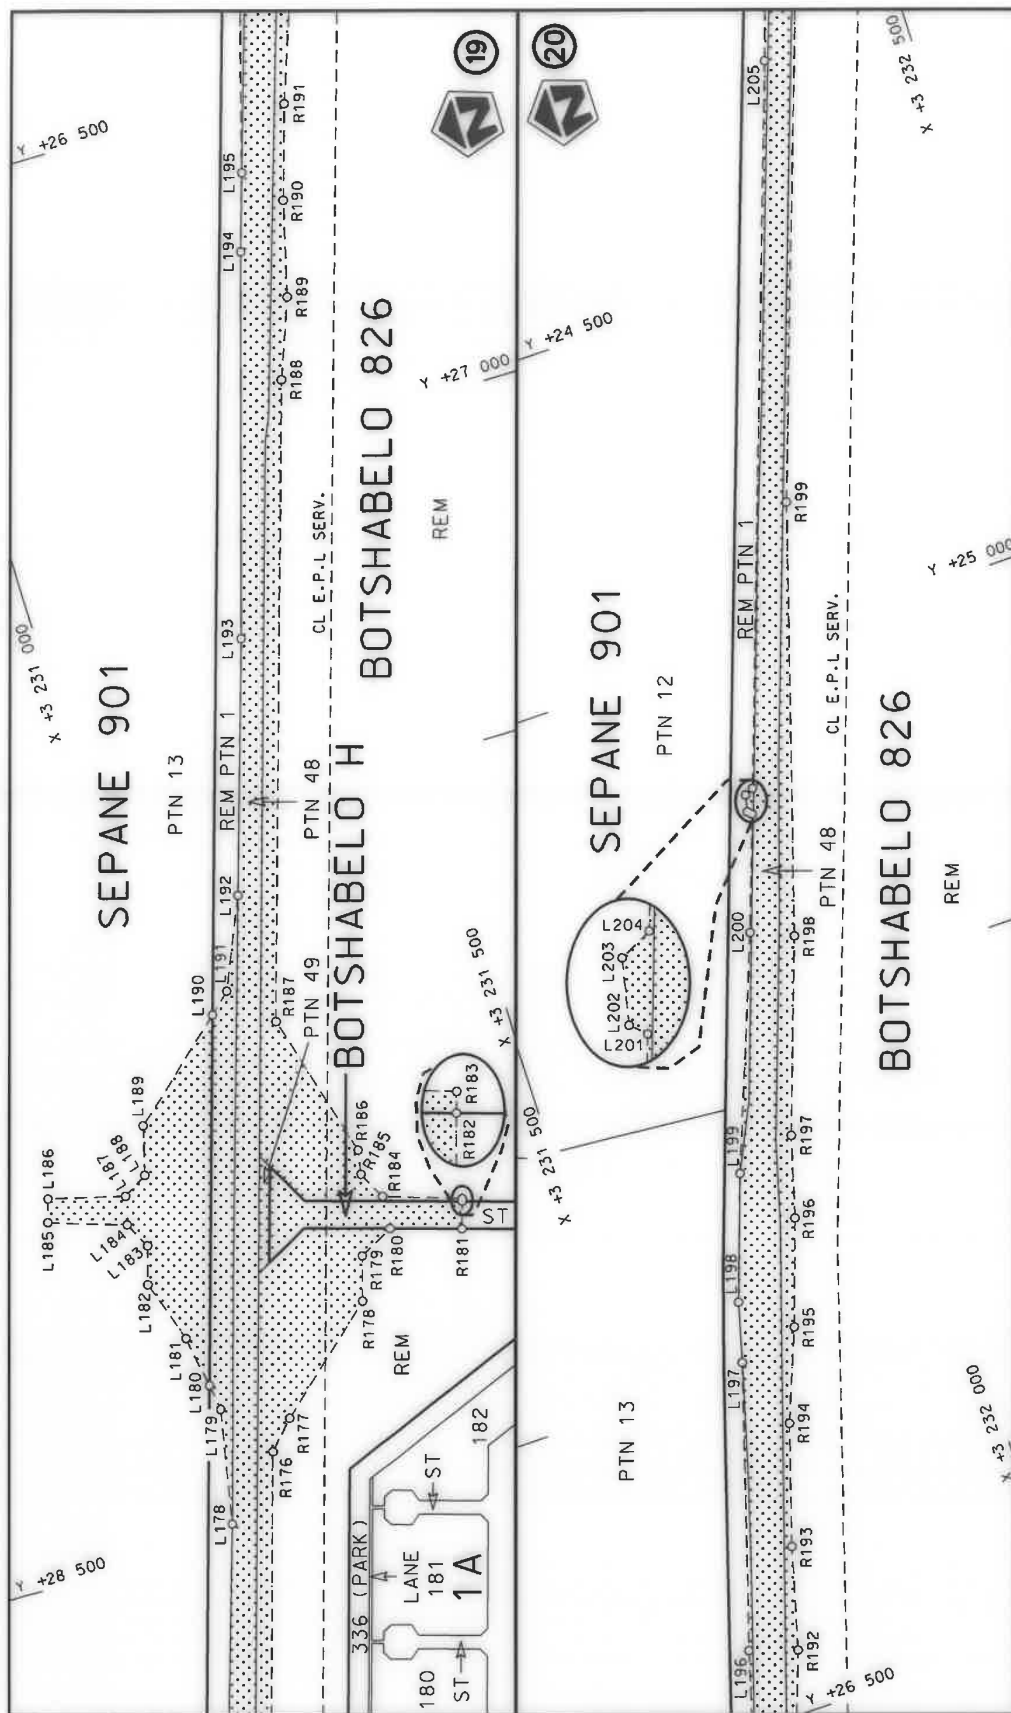


Die Suid Afrikaanse Nasionale Padagentskap MSB Bpk The South African National Roads Agency SOC Ltd	Die figuur getoon The figure shown	 steldie padreserwe voor van 'n gedeelte represents the road reserve of a portion van Nasionale Roete N8 of National Route	Vel Sheet 10 of 20 Plan P1140/19
---	---------------------------------------	---	--

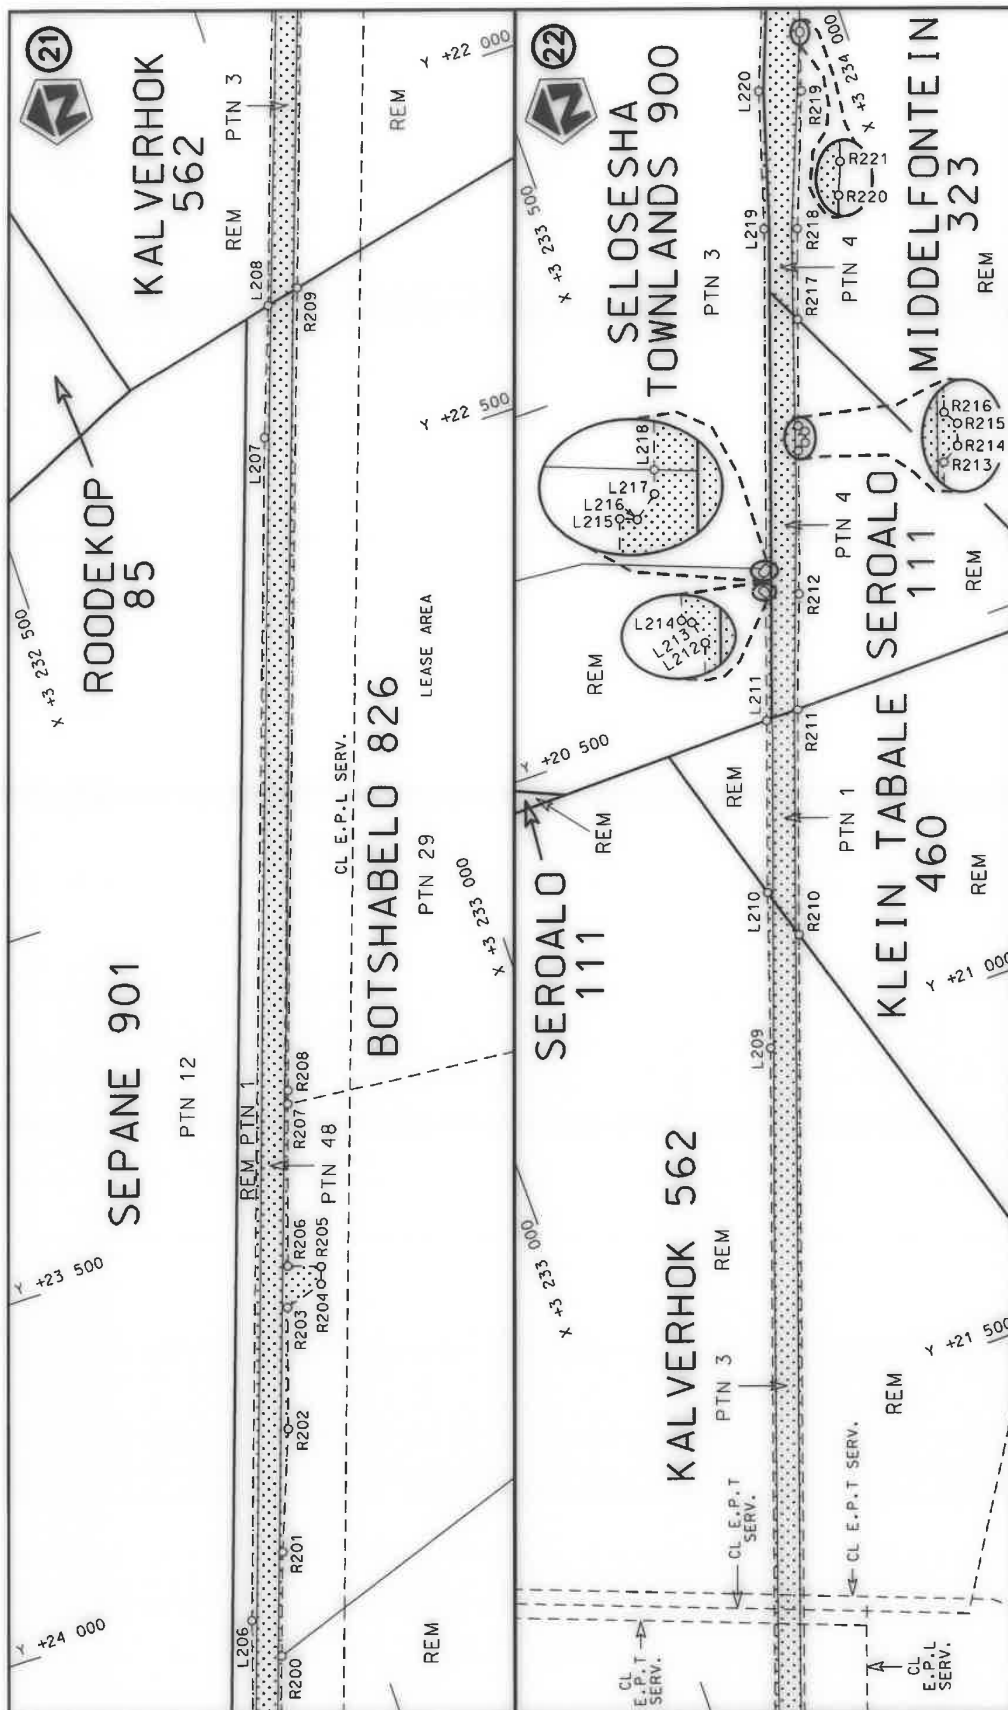


Die Suid Afrikaanse Nasionale Podagentskap MSB Bpk The South African National Roads Agency SOC Ltd	Die figuur getoon The figure shown		steldie padreserwe voor van 'n gedeelte represents the road reserve of a portion van Nasionale Roete N8 of National Route	11	Vel Sheet 11 of 20
					Plan P1140/19

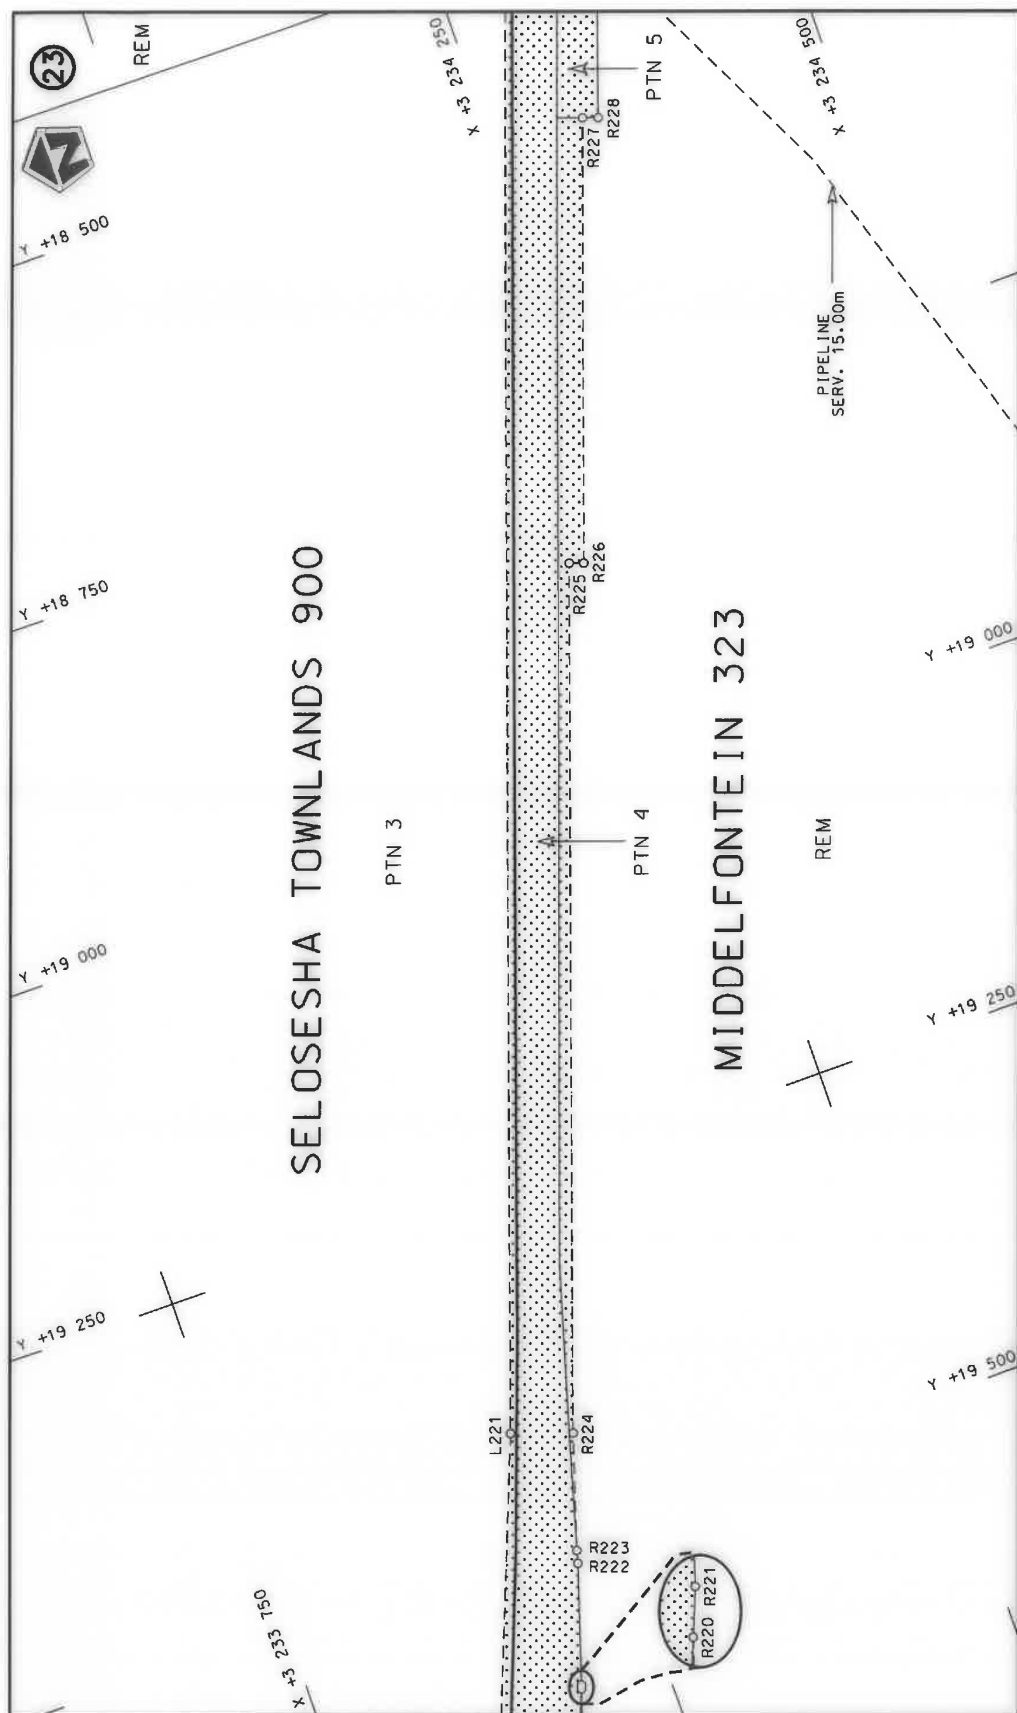

Die Suid Afrikaanse Nasionale Padagentskap MSB Bpk The South African National Roads Agency SOC Ltd	Die figuur getoon The figure shown	stel die padreserwe voor van 'n gedeelte represents the road reserve of a portion van Nasionale Roete N8 of National Route	Vel Sheet 12 of 20 Plan P1140/19
---	---------------------------------------	---	--

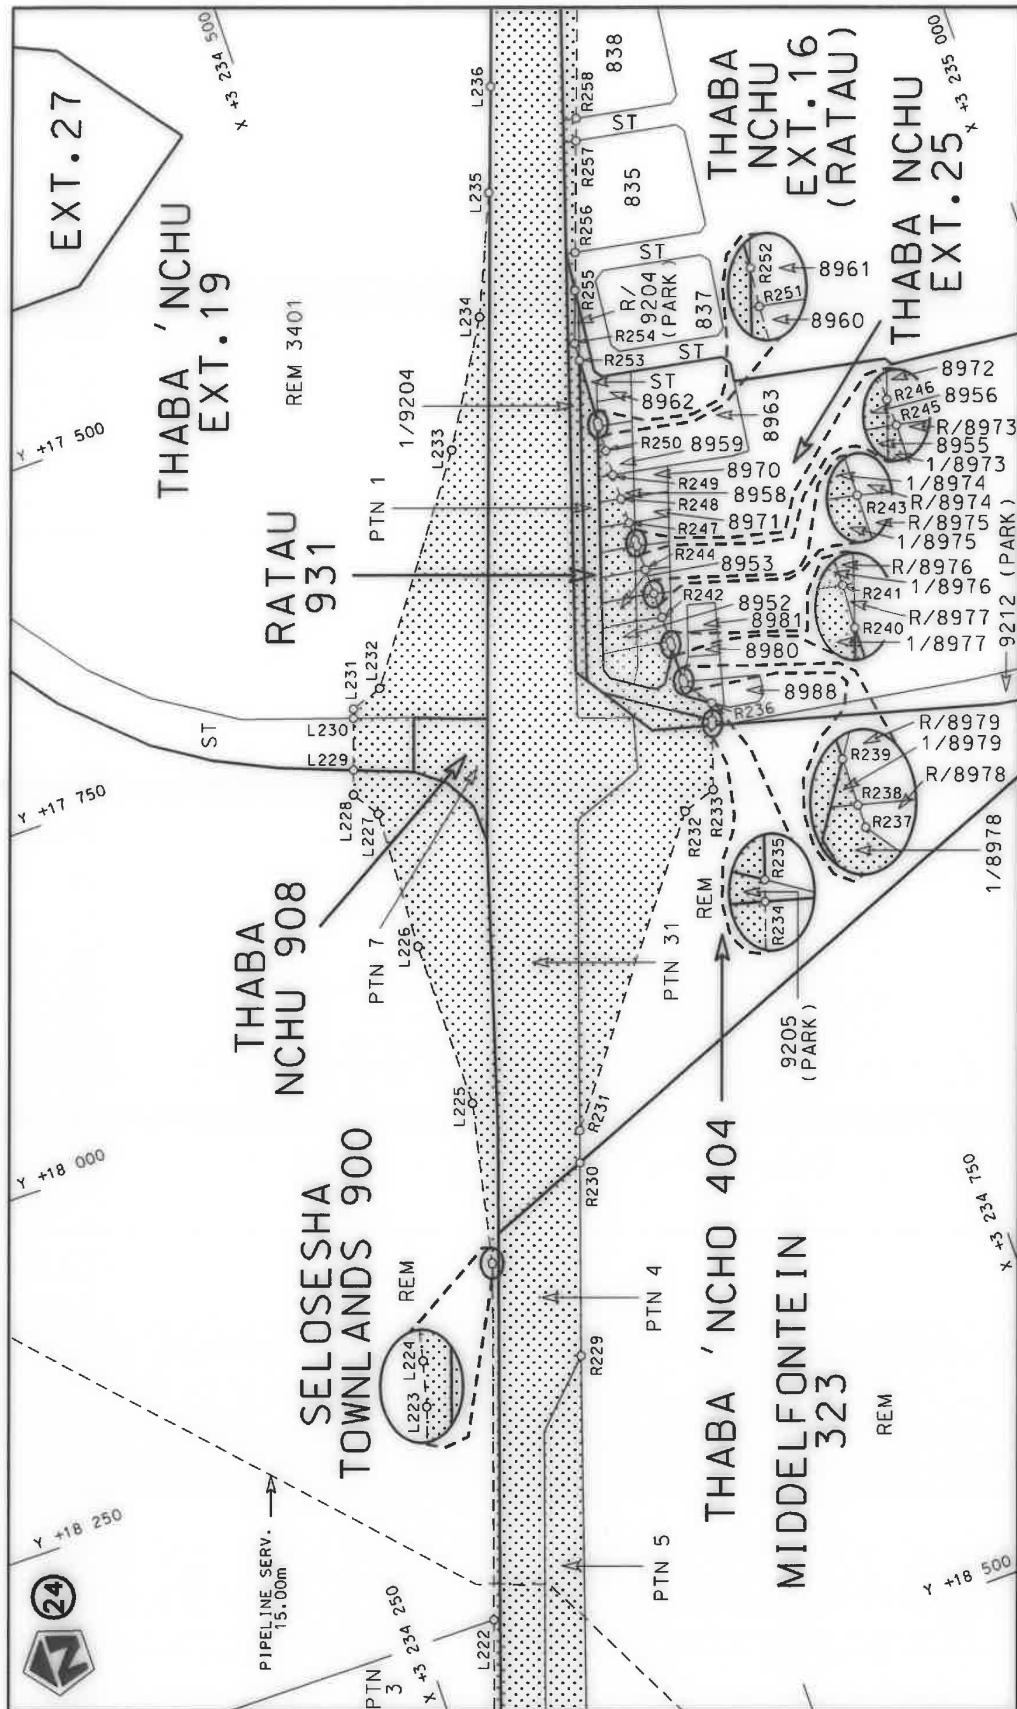

Die Suid Afrikaanse Nasionale Padagertskap MSB Bpk The South African National Roads Agency SOC Ltd	Die figuur getoon The figure shown		11	steldie padreserwe voor van 'n gedeelte represents the road reserve of a portion van Nasionale Roete N8 of National Route	Vel Sheet 13 of 20 Plan P1140/19
---	---------------------------------------	---	----	--	--

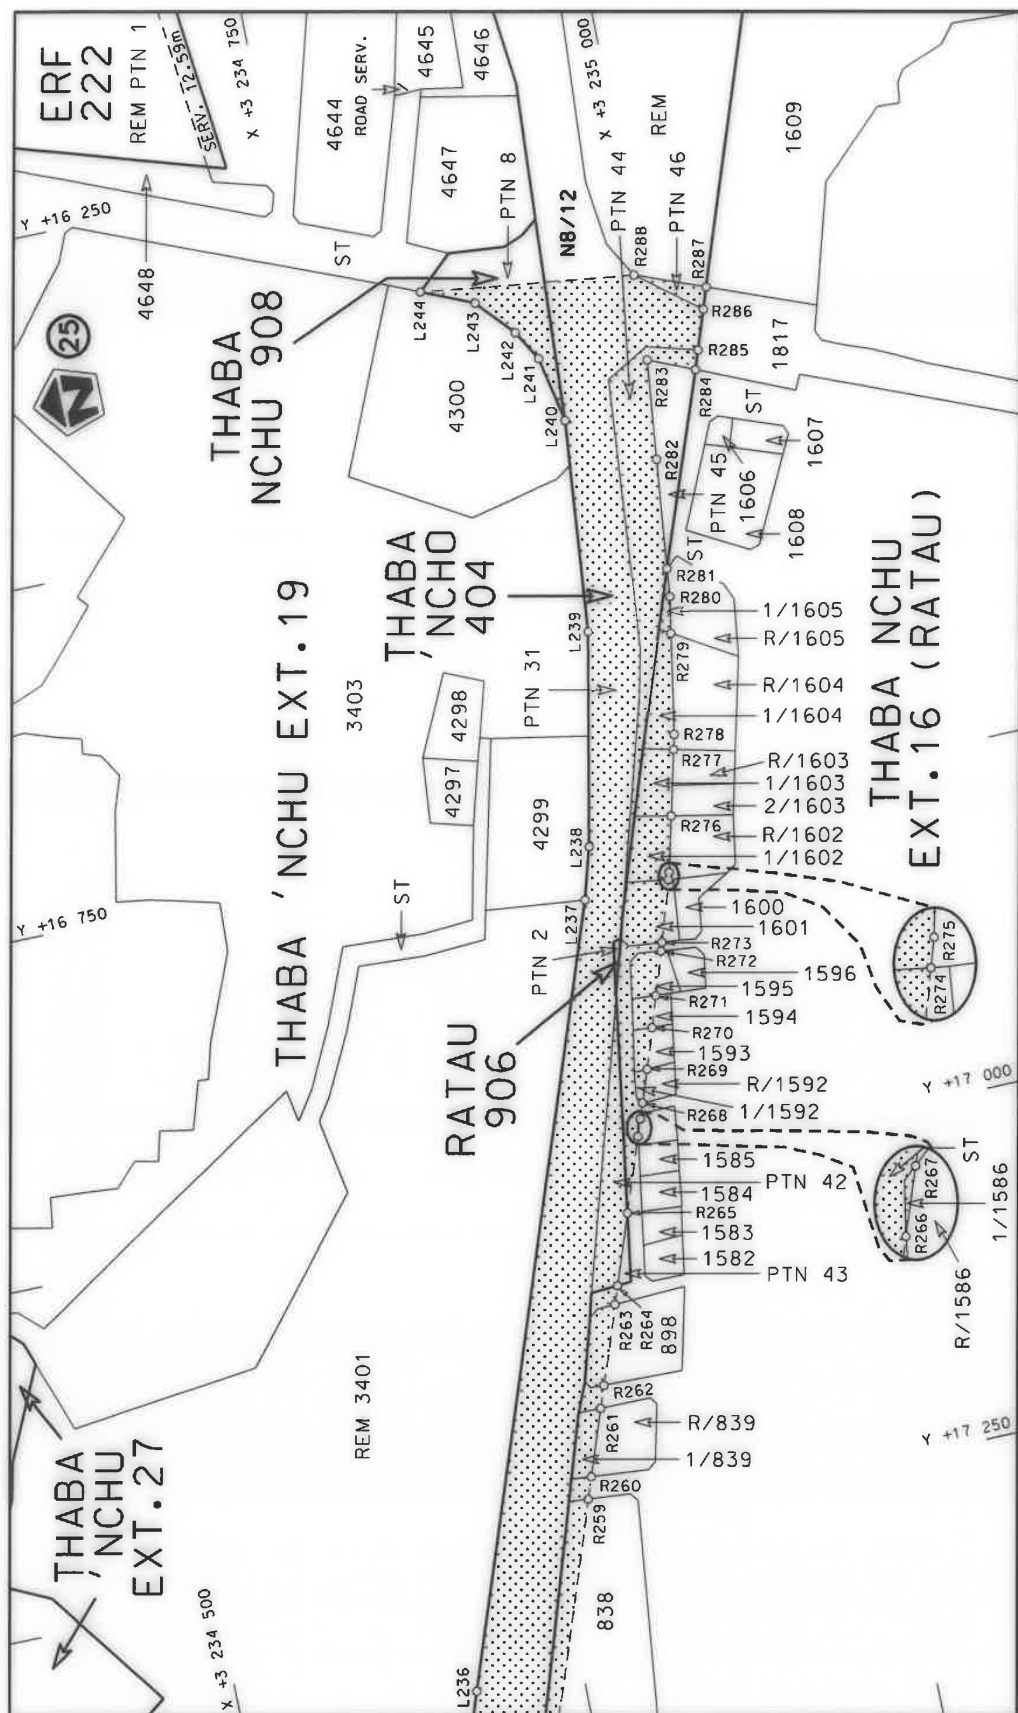

Die Suid Afrikaanse Nasionale Padagentskap MSB Bpk The South African National Roads Agency SOC Ltd	Die figuur getoon The figure shown	steldie padreserwe voor van 'n gedeelte represents the road reserve of a portion van Nasionale Roete N8 of National Route	11	Vel Sheet 14 of 20	Plan P1140/19
---	---------------------------------------	--	----	-----------------------	------------------

PADRESERWE KOÖRDINATE / ROAD RESERVE CO-ORDINATES									
LINKERKANT/LEFT HAND SIDE					REGTERKANT/RIGHT HAND SIDE				
	Y		X	WG 27°		Y		X	
L1	66 942.78	3	221 726.19		R1	66 958.16	3	221 814.94	
L2	66 921.31	3	221 739.93		R2	66 805.58	3	221 866.70	
L3	66 850.32	3	221 761.20		R3	66 635.24	3	221 924.19	
L4	66 871.81	3	221 771.61		R4	66 505.57	3	221 972.94	
L5	66 831.82	3	221 797.21		R5	66 352.03	3	222 031.91	
L6	66 757.16	3	221 824.08		R6	66 181.52	3	222 094.85	
L7	66 741.83	3	221 820.75		R7	66 140.74	3	222 108.66	
L8	66 616.06	3	221 867.66		R8	65 959.24	3	222 166.80	
L9	66 504.29	3	221 911.46		R9	65 882.90	3	222 189.14	
L10	66 182.42	3	222 020.71		R10	65 627.90	3	222 268.85	
L11	65 965.54	3	222 092.85		R11	65 508.71	3	222 306.83	
L12	65 704.44	3	222 179.70		R12	64 441.16	3	222 669.14	
L13	65 691.44	3	222 179.02		R13	64 432.00	3	222 697.51	
L14	65 619.50	3	222 201.64		R14	64 387.30	3	222 704.93	
L15	65 304.47	3	222 308.55		R15	64 390.01	3	222 692.75	
L16	65 042.83	3	222 397.36		R16	64 382.57	3	222 685.72	
L17	64 601.92	3	222 529.53		R17	64 212.49	3	222 733.96	
L18	64 449.05	3	222 577.98		R18	64 122.94	3	222 748.83	
L19	64 394.82	3	222 597.20		R19	64 078.05	3	222 764.17	
L20	64 038.95	3	222 717.98		R20	63 958.62	3	222 791.58	
L21	63 822.14	3	222 762.65		R21	63 439.93	3	222 877.96	
L22	62 381.84	3	223 001.65		R22	60 592.02	3	223 350.29	
L23	62 144.34	3	223 036.50		R23	60 562.04	3	223 356.29	
L24	61 908.31	3	223 080.22		R24	60 537.09	3	223 360.04	
L25	61 059.91	3	223 221.00		R25	60 489.93	3	223 367.33	
L26	60 916.34	3	223 241.53		R26	60 081.76	3	223 439.16	
L27	60 662.12	3	223 267.25		R27	59 807.54	3	223 493.09	
L28	60 570.83	3	223 281.80		R28	58 904.61	3	223 675.76	
L29	60 421.61	3	223 307.16		R29	58 665.35	3	223 724.38	
L30	60 029.64	3	223 394.64		R30	56 439.03	3	224 176.83	
L31	57 065.67	3	223 997.66		R31	56 165.78	3	224 232.27	
L32	56 955.44	3	224 014.58		R32	56 053.35	3	224 257.31	
L33	56 762.67	3	224 041.40		R33	56 032.43	3	224 261.97	
L34	56 679.88	3	224 056.46		R34	55 950.28	3	224 280.27	
L35	56 593.35	3	224 074.06		R35	55 822.16	3	224 324.26	
L36	56 473.75	3	224 100.29		R36	55 815.49	3	224 337.30	
L37	56 222.45	3	224 169.22		R37	55 638.49	3	224 399.94	
L38	56 060.28	3	224 202.22		R38	55 625.11	3	224 393.56	
L39	56 050.30	3	224 194.26		R39	55 511.85	3	224 433.20	
L40	56 034.94	3	224 196.10		R40	54 740.50	3	224 703.19	
L41	56 024.92	3	224 209.42		R41	54 563.54	3	224 765.03	
L42	55 955.71	3	224 223.51		R42	54 560.23	3	224 771.48	
L43	55 840.22	3	224 264.14		R43	54 522.46	3	224 778.69	
L44	55 425.21	3	224 410.32		R44	54 498.85	3	224 784.90	
L45	55 275.86	3	224 452.85		R45	54 472.13	3	224 795.98	
L46	55 141.09	3	224 506.69		R46	54 448.44	3	224 801.30	
L47	54 658.34	3	224 676.70		R47	54 412.46	3	224 795.04	
L48	54 536.52	3	224 704.15		R48	54 368.92	3	224 805.28	
L49	54 436.87	3	224 731.62		R49	54 293.41	3	224 823.03	
L50	54 225.86	3	224 781.01		R50	54 279.14	3	224 839.85	
L51	54 090.81	3	224 818.29		R51	54 214.34	3	224 855.74	
					Vel Sheet 15 Van of 20 P1140/19				

PADRESERWE KOÖRDINATE / ROAD RESERVE CO-ORDINATES									
LINKERKANT/LEFT HAND SIDE					REGTERKANT/RIGHT HAND SIDE				
	Y	X	WG 27°			Y	X		
L52	53 349.66	3 224 991.85		R52	54 207.86	3 224 850.41			
L53	53 019.78	3 225 069.10		R53	54 180.47	3 224 848.74			
L54	52 916.19	3 225 083.39		R54	53 015.59	3 225 122.19			
L55	52 895.74	3 225 086.21		R55	52 959.76	3 225 135.43			
L56	52 891.62	3 225 086.93		R56	52 920.54	3 225 151.95			
L57	52 876.85	3 225 092.66		R57	52 886.71	3 225 160.02			
L58	52 786.12	3 225 123.85		R58	52 797.72	3 225 173.47			
L59	52 235.28	3 225 252.85		R59	52 791.64	3 225 174.90			
L60	52 224.21	3 225 245.20		R60	52 388.92	3 225 269.10			
L61	52 200.19	3 225 250.61		R61	52 344.12	3 225 286.71			
L62	52 191.71	3 225 263.01		R62	52 317.32	3 225 292.99			
L63	51 677.45	3 225 383.48		R63	52 269.30	3 225 297.08			
L64	50 898.63	3 225 565.79		R64	51 176.90	3 225 552.61			
L65	50 852.32	3 225 576.22		R65	50 811.27	3 225 636.82			
L66	50 804.78	3 225 586.55		R66	50 808.65	3 225 637.43			
L67	50 777.78	3 225 592.24		R67	50 446.71	3 225 707.98			
L68	50 740.25	3 225 599.91		R68	49 498.24	3 225 888.20			
L69	50 703.11	3 225 607.26		R69	48 977.01	3 225 978.16			
L70	50 679.31	3 225 611.85		R70	48 606.62	3 226 041.67			
L71	50 604.40	3 225 626.12		R71	48 531.01	3 226 060.65			
L72	50 483.73	3 225 634.36		R72	48 409.23	3 226 075.04			
L73	50 388.29	3 225 667.24		R73	47 481.58	3 226 231.21			
L74	49 544.06	3 225 828.15		R74	46 542.08	3 226 389.39			
L75	49 389.45	3 225 856.36		R75	45 774.51	3 226 518.62			
L76	49 329.79	3 225 866.58		R76	45 586.15	3 226 550.60			
L77	49 293.61	3 225 872.73		R77	45 585.36	3 226 555.46			
L78	48 941.92	3 225 932.49		R78	45 560.41	3 226 559.66			
L79	48 813.67	3 225 947.69		R79	45 316.87	3 226 600.66			
L80	48 520.92	3 225 997.44		R80	44 820.58	3 226 684.20			
L81	48 509.91	3 225 999.32		R81	44 632.85	3 226 710.83			
L82	48 400.69	3 226 024.47		R82	44 346.42	3 226 759.05			
L83	48 156.98	3 226 065.88		R83	44 228.90	3 226 783.80			
L84	47 548.05	3 226 168.78		R84	44 103.42	3 226 804.92			
L85	46 528.62	3 226 340.40		R85	44 097.76	3 226 810.89			
L86	45 660.56	3 226 486.59		R86	44 073.62	3 226 815.05			
L87	45 578.04	3 226 463.40		R87	44 064.78	3 226 806.47			
L88	45 572.49	3 226 498.19		R88	44 022.73	3 226 813.55			
L89	45 476.73	3 226 510.94		R89	43 916.18	3 226 839.41			
L90	44 810.25	3 226 623.06		R90	43 804.87	3 226 855.17			
L91	44 624.00	3 226 661.00		R91	43 577.24	3 226 888.55			
L92	44 080.63	3 226 752.47		R92	42 729.07	3 227 031.35			
L93	43 794.58	3 226 794.03		R93	42 454.39	3 227 077.59			
L94	43 568.85	3 226 838.62		R94	42 325.35	3 227 094.57			
L95	42 725.71	3 226 980.55		R95	42 196.00	3 227 101.67			
L96	42 443.68	3 227 028.02		R96	42 023.74	3 227 102.45			
L97	42 386.52	3 227 035.37		R97	41 943.50	3 227 102.81			
L98	42 037.07	3 227 051.54		R98	41 840.48	3 227 109.18			
L99	42 019.74	3 227 051.70		R99	41 829.15	3 227 133.32			
L100	41 933.52	3 227 052.67		R100	41 803.59	3 227 133.44			
L101	41 837.57	3 227 053.70		R101	41 790.47	3 227 109.68			
L102	41 789.84	3 227 049.72		R102	41 654.99	3 227 126.02			
					Vel Sheet	16	Van of	20	P1140/19

PADRESERWE KOÖRDINATE / ROAD RESERVE CO-ORDINATES									
LINKERKANT/LEFT HAND SIDE					REGTERKANT/RIGHT HAND SIDE				
	Y	X	WG 27°			Y	X		
L103	41 634.88	3 227 037.00		R103	41 647.65	3 227 120.44			
L104	41 619.65	3 227 065.83		R104	41 642.11	3 227 111.78			
L105	41 606.49	3 227 065.99		R105	41 615.87	3 227 112.71			
L106	41 566.89	3 227 066.40		R106	41 584.78	3 227 113.51			
L107	41 566.13	3 227 054.34		R107	41 567.21	3 227 114.04			
L108	41 562.42	3 227 044.36		R108	41 545.91	3 227 119.16			
L109	41 447.81	3 227 056.04		R109	41 452.74	3 227 115.85			
L110	41 347.62	3 227 069.26		R110	41 337.58	3 227 132.32			
L111	41 221.65	3 227 105.86		R111	41 206.40	3 227 167.90			
L112	41 194.25	3 227 113.82		R112	40 754.00	3 227 328.02			
L113	40 735.74	3 227 276.43		R113	40 434.82	3 227 445.24			
L114	40 601.34	3 227 316.29		R114	40 300.34	3 227 484.89			
L115	40 412.80	3 227 383.02		R115	39 980.60	3 227 598.06			
L116	40 283.35	3 227 436.88		R116	39 961.42	3 227 604.85			
L117	40 143.36	3 227 486.53		R117	39 954.27	3 227 617.45			
L118	40 019.22	3 227 529.79		R118	39 953.97	3 227 617.99			
L119	39 751.30	3 227 609.36		R119	39 927.59	3 227 627.43			
L120	39 602.55	3 227 647.96		R120	39 914.80	3 227 621.35			
L121	39 507.15	3 227 672.70		R121	39 775.38	3 227 682.50			
L122	39 232.10	3 227 743.98		R122	39 604.62	3 227 728.00			
L123	39 116.68	3 227 773.99		R123	39 410.99	3 227 781.62			
L124	39 108.95	3 227 775.99		R124	39 310.29	3 227 809.51			
L125	39 028.78	3 227 794.72		R125	39 232.63	3 227 829.66			
L126	38 862.82	3 227 837.77		R126	38 884.66	3 227 921.98			
L127	38 721.57	3 227 879.58		R127	38 728.56	3 227 957.32			
L128	38 714.01	3 227 850.44		R128	38 578.21	3 228 004.99			
L129	38 601.61	3 227 911.01		R129	38 313.74	3 228 088.83			
L130	38 220.29	3 228 037.95		R130	38 163.07	3 228 135.42			
L131	38 136.29	3 228 076.20		R131	38 033.46	3 228 188.59			
L132	37 440.39	3 228 391.15		R132	37 982.18	3 228 211.22			
L133	37 192.27	3 228 500.10		R133	37 975.43	3 228 213.62			
L134	37 125.54	3 228 533.55		R134	37 613.69	3 228 375.57			
L135	36 935.05	3 228 619.66		R135	37 596.92	3 228 386.10			
L136	36 922.56	3 228 589.23		R136	37 487.20	3 228 435.82			
L137	36 910.18	3 228 554.00		R137	37 218.86	3 228 571.49			
L138	36 907.10	3 228 542.99		R138	37 013.02	3 228 650.21			
L139	36 892.65	3 228 547.04		R139	36 963.65	3 228 672.51			
L140	36 903.22	3 228 584.73		R140	36 926.44	3 228 689.32			
L141	36 909.86	3 228 630.97		R141	36 447.99	3 228 905.44			
L142	36 733.14	3 228 710.79		R142	36 349.80	3 228 955.27			
L143	36 622.55	3 228 757.46		R143	36 277.90	3 228 982.30			
L144	36 494.96	3 228 815.09		R144	36 182.86	3 229 025.21			
L145	36 236.64	3 228 929.57		R145	36 168.93	3 229 026.51			
L146	36 225.36	3 228 934.67		R146	36 163.61	3 229 033.87			
L147	36 223.38	3 228 932.40		R147	35 919.37	3 229 144.22			
L148	36 204.45	3 228 944.31		R148	35 834.61	3 229 177.04			
L149	36 170.48	3 228 959.44		R149	35 762.36	3 229 197.10			
L150	36 137.71	3 228 974.25		R150	35 680.82	3 229 211.43			
L151	35 892.63	3 229 084.98		R151	35 148.41	3 229 277.92			
L152	35 789.44	3 229 122.92		R152	34 344.64	3 229 378.26			
L153	35 756.17	3 229 131.26		R153	34 172.35	3 229 399.77			
					Vel Sheet	17	Van of	20	P1140/19

PADRESERWE KOÖRDINATE / ROAD RESERVE CO-ORDINATES							
LINKERKANT/LEFT HAND SIDE				REGTERKANT/RIGHT HAND SIDE			
	Y	X	WG 27°		Y	X	
L154	35 673.04	3 229 151.96		R154	34 014.20	3 229 424.55	
L155	35 129.43	3 229 219.87		R155	33 815.12	3 229 444.37	
L156	34 142.96	3 229 342.98		R156	33 677.06	3 229 468.65	
L157	33 807.69	3 229 384.83		R157	33 557.12	3 229 476.57	
L158	33 668.15	3 229 397.21		R158	33 457.89	3 229 488.96	
L159	33 390.30	3 229 431.89		R159	33 350.60	3 229 517.47	
L160	33 231.01	3 229 458.45		R160	33 241.17	3 229 517.58	
L161	33 131.13	3 229 479.06		R161	33 145.21	3 229 537.38	
L162	33 033.03	3 229 506.20		R162	33 050.59	3 229 563.57	
L163	32 777.88	3 229 584.62		R163	32 160.92	3 229 837.01	
L164	32 761.83	3 229 589.55		R164	32 159.60	3 229 832.74	
L165	32 459.47	3 229 682.48		R165	32 119.03	3 229 841.42	
L166	32 247.71	3 229 742.33		R166	32 121.41	3 229 849.16	
L167	31 922.72	3 229 842.22		R167	31 005.06	3 230 192.26	
L168	31 810.81	3 229 884.55		R168	30 872.71	3 230 238.17	
L169	31 699.05	3 229 916.92		R169	30 737.42	3 230 274.53	
L170	30 987.55	3 230 135.29		R170	30 488.89	3 230 350.91	
L171	30 852.14	3 230 171.26		R171	30 309.33	3 230 413.42	
L172	30 719.87	3 230 217.45		R172	30 183.01	3 230 444.92	
L173	30 387.54	3 230 319.45		R173	29 322.73	3 230 709.33	
L174	30 113.49	3 230 406.01		R174	29 220.52	3 230 751.20	
L175	29 774.22	3 230 509.04		R175	29 112.44	3 230 773.96	
L176	29 312.81	3 230 651.20		R176	28 402.55	3 230 992.15	
L177	28 798.74	3 230 805.32		R177	28 362.71	3 231 028.85	
L178	28 486.87	3 230 904.97		R178	28 230.59	3 231 179.26	
L179	28 321.30	3 230 936.33		R179	28 167.54	3 231 197.74	
L180	28 283.64	3 230 930.25		R180	28 141.24	3 231 247.08	
L181	28 207.97	3 230 918.03		R181	28 171.71	3 231 346.76	
L182	28 117.03	3 230 887.41		R182	28 133.47	3 231 358.50	
L183	28 062.63	3 230 903.39		R183	28 129.68	3 231 359.67	
L184	28 024.82	3 230 883.38		R184	28 093.46	3 231 250.79	
L185	27 987.95	3 230 773.90		R185	28 053.15	3 231 229.90	
L186	27 955.07	3 230 784.01		R186	28 018.44	3 231 235.93	
L187	27 984.19	3 230 892.80		R187	27 804.75	3 231 175.88	
L188	27 963.38	3 230 928.94		R188	26 913.93	3 231 449.67	
L189	27 893.67	3 230 947.15		R189	26 801.28	3 231 491.62	
L190	27 768.69	3 231 089.06		R190	26 665.41	3 231 526.06	
L191	27 741.62	3 231 119.80		R191	26 531.58	3 231 567.19	
L192	27 613.09	3 231 175.27		R192	26 408.79	3 231 610.16	
L193	27 256.90	3 231 286.62		R193	26 263.94	3 231 649.45	
L194	26 718.74	3 231 446.27		R194	26 091.88	3 231 702.33	
L195	26 609.49	3 231 480.28		R195	25 961.00	3 231 753.02	
L196	26 388.22	3 231 543.25		R196	25 810.80	3 231 803.71	
L197	25 987.12	3 231 666.43		R197	25 695.15	3 231 836.49	
L198	25 902.12	3 231 689.05		R198	25 421.22	3 231 931.69	
L199	25 724.99	3 231 749.98		R199	24 819.24	3 232 118.68	
L200	25 396.82	3 231 873.48		R200	24 112.08	3 232 364.45	
L201	25 234.03	3 231 930.06		R201	23 969.12	3 232 414.14	
L202	25 228.84	3 231 924.64		R202	23 801.07	3 232 478.90	
L203	25 204.81	3 231 929.95		R203	23 633.82	3 232 533.87	
L204	25 198.70	3 231 942.34		R204	23 616.45	3 232 591.24	
				Vel Sheet	18	Van of	20
				P1140/19			

PADRESERWE KOÖRDINATE / ROAD RESERVE CO-ORDINATES									
LINKERKANT/LEFT HAND SIDE					REGTERKANT/RIGHT HAND SIDE				
	Y		X	WG 27°		Y		X	
L205	24 200.92	3	232 289.11		R205	23 592.33	3	232 599.37	
L206	24 048.81	3	232 338.80		R206	23 576.93	3	232 553.65	
L207	22 424.19	3	232 903.64		R207	23 353.16	3	232 628.51	
L208	22 244.01	3	232 969.46		R208	23 334.68	3	232 635.14	
L209	20 989.48	3	233 405.66		R209	22 233.26	3	233 017.67	
L210	20 774.75	3	233 477.15		R210	20 847.77	3	233 499.40	
L211	20 538.75	3	233 559.20		R211	20 538.49	3	233 606.94	
L212	20 364.27	3	233 619.87		R212	20 380.87	3	233 664.92	
L213	20 359.99	3	233 618.81		R213	20 184.91	3	233 733.05	
L214	20 359.03	3	233 617.18		R214	20 176.89	3	233 746.23	
L215	20 334.44	3	233 625.73		R215	20 161.53	3	233 751.57	
L216	20 335.25	3	233 627.72		R216	20 150.66	3	233 744.96	
L217	20 333.03	3	233 630.73		R217	20 004.48	3	233 795.79	
L218	20 330.28	3	233 631.69		R218	19 880.27	3	233 838.98	
L219	19 864.50	3	233 793.64		R219	19 693.66	3	233 911.27	
L220	19 673.30	3	233 852.71		R220	19 613.90	3	233 936.70	
L221	19 421.56	3	233 950.83		R221	19 611.04	3	233 937.85	
L222	18 405.55	3	234 304.09		R222	19 526.85	3	233 964.81	
L223	18 160.80	3	234 389.19		R223	19 517.89	3	233 967.32	
L224	18 159.78	3	234 389.46		R224	19 436.34	3	233 993.33	
L225	18 045.06	3	234 414.48		R225	18 838.64	3	234 201.15	
L226	17 924.35	3	234 414.69		R226	18 842.09	3	234 211.06	
L227	17 823.69	3	234 419.41		R227	18 537.22	3	234 317.07	
L228	17 804.55	3	234 406.93		R228	18 540.96	3	234 327.82	
L229	17 787.89	3	234 412.77		R229	18 245.19	3	234 427.31	
L230	17 752.43	3	234 425.19		R230	18 112.38	3	234 473.10	
L231	17 746.07	3	234 427.48		R231	18 090.29	3	234 480.72	
L232	17 737.98	3	234 450.54		R232	17 896.65	3	234 630.06	
L233	17 592.47	3	234 557.28		R233	17 888.52	3	234 654.30	
L234	17 508.20	3	234 608.40		R234	17 844.76	3	234 669.01	
L235	17 425.50	3	234 644.48		R235	17 840.98	3	234 670.27	
L236	17 353.28	3	234 671.07		R236	17 829.19	3	234 674.21	
L237	16 805.93	3	234 865.68		R237	17 809.02	3	234 660.15	
L238	16 768.58	3	234 876.51		R238	17 807.95	3	234 660.15	
L239	16 615.28	3	234 907.17		R239	17 805.75	3	234 660.17	
L240	16 461.54	3	234 921.43		R240	17 780.70	3	234 660.33	
L241	16 413.61	3	234 911.70		R241	17 776.68	3	234 660.56	
L242	16 391.66	3	234 898.47		R242	17 758.38	3	234 660.66	
L243	16 364.60	3	234 874.23		R243	17 740.07	3	234 660.76	
L244	16 348.51	3	234 836.88		R244	17 721.76	3	234 660.86	
					R245	17 703.46	3	234 660.95	
					R246	17 698.53	3	234 660.85	
					R247	17 685.62	3	234 660.96	
					R248	17 667.19	3	234 661.08	
					R249	17 648.76	3	234 661.20	
					R250	17 630.51	3	234 662.24	
					R251	17 612.24	3	234 663.28	
					R252	17 608.67	3	234 663.67	
					R253	17 562.26	3	234 666.14	
					R254	17 549.62	3	234 666.84	
					R255	17 513.32	3	234 679.81	
Vel Sheet					19	Van of		20	P1140/19

PADRESERWE KOÖRDINATE / ROAD RESERVE CO-ORDINATES					
LINKERKANT/LEFT HAND SIDE			REGTERKANT/RIGHT HAND SIDE		
Y	X	WG 27°	Y	X	
			R256	17 487.37	3 234 689.07
			R257	17 411.03	3 234 716.31
			R258	17 395.77	3 234 721.75
			R259	17 233.26	3 234 779.69
			R260	17 217.70	3 234 785.23
			R261	17 170.44	3 234 802.03
			R262	17 154.52	3 234 807.68
			R263	17 098.51	3 234 827.45
			R264	17 085.51	3 234 832.05
			R265	17 035.22	3 234 849.78
			R266	16 982.24	3 234 868.51
			R267	16 970.03	3 234 872.83
			R268	16 958.87	3 234 876.76
			R269	16 935.68	3 234 884.97
			R270	16 906.77	3 234 894.63
			R271	16 884.48	3 234 902.08
			R272	16 853.60	3 234 912.39
			R273	16 847.52	3 234 914.30
			R274	16 803.95	3 234 927.99
			R275	16 798.62	3 234 929.66
			R276	16 758.94	3 234 939.27
			R277	16 711.93	3 234 950.63
			R278	16 701.26	3 234 953.21
			R279	16 628.87	3 234 965.81
			R280	16 602.58	3 234 970.40
			R281	16 582.23	3 234 972.60
			R282	16 502.99	3 234 981.17
			R283	16 430.88	3 234 989.00
			R284	16 444.85	3 235 021.63
			R285	16 431.34	3 235 026.34
			R286	16 403.20	3 235 036.04
			R287	16 387.71	3 235 041.33
			R288	16 368.60	3 234 992.05
			Vel Sheet	20 Van of 20	P1140/19