

DEPARTMENT OF TRANSPORT

NO. 905

21 September 2021

**THE SOUTH AFRICAN NATIONAL ROADS
AGENCY SOC LIMITED**


Registration No: 1998/009584/30

DECLARATION AMENDMENT OF NATIONAL ROAD N7 SECTION 1

AMENDMENT OF DECLARATION No. 290 OF 2018.

By virtue of section 40(1)(b) of the South African National Roads Agency Limited and the National Roads Act 1998 (Act No. 7 of 1998), I hereby amend Declaration No. 290 of 2018 by substituting it in its entirety, with the accompanying sheets 1 to 17 of Plan No. P1097/18.

(National Road N7 Section 1: Melkbos – Malmesbury)

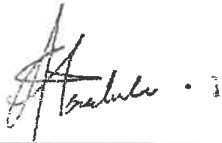

MINISTER OF TRANSPORT

DEPARTEMENT VAN VERVOER

NO. 905

21 September 2021

**DIE SUID-AFRIKAANSE NASIONALE
PADAGENTSKAP MSB BEPERK**

Registrasie No: 1998/009584/30

VERKLARING WYSIGING VAN NASIONALE PAD N7 SEKSIE 1


WYSIGING VAN VERKLARING No. 290 VAN 2018.

Kragtens Artikel 40(1)(b) van die Suid-Afrikaanse Nasionale Padagentskap Beperk en Nasionale Paaie Wet 1998 (Wet No. 7 van 1998), wysig ek hiermee Verklaring No. 290 van 2018 deur dit in sy geheel te vervang, met bygaande velle 1 tot 17 van Plan No. P1097/18.


(Nasionale Pad N7 Seksie 1: Melkbos – Malmesbury)




MINISTER VAN VERVOER

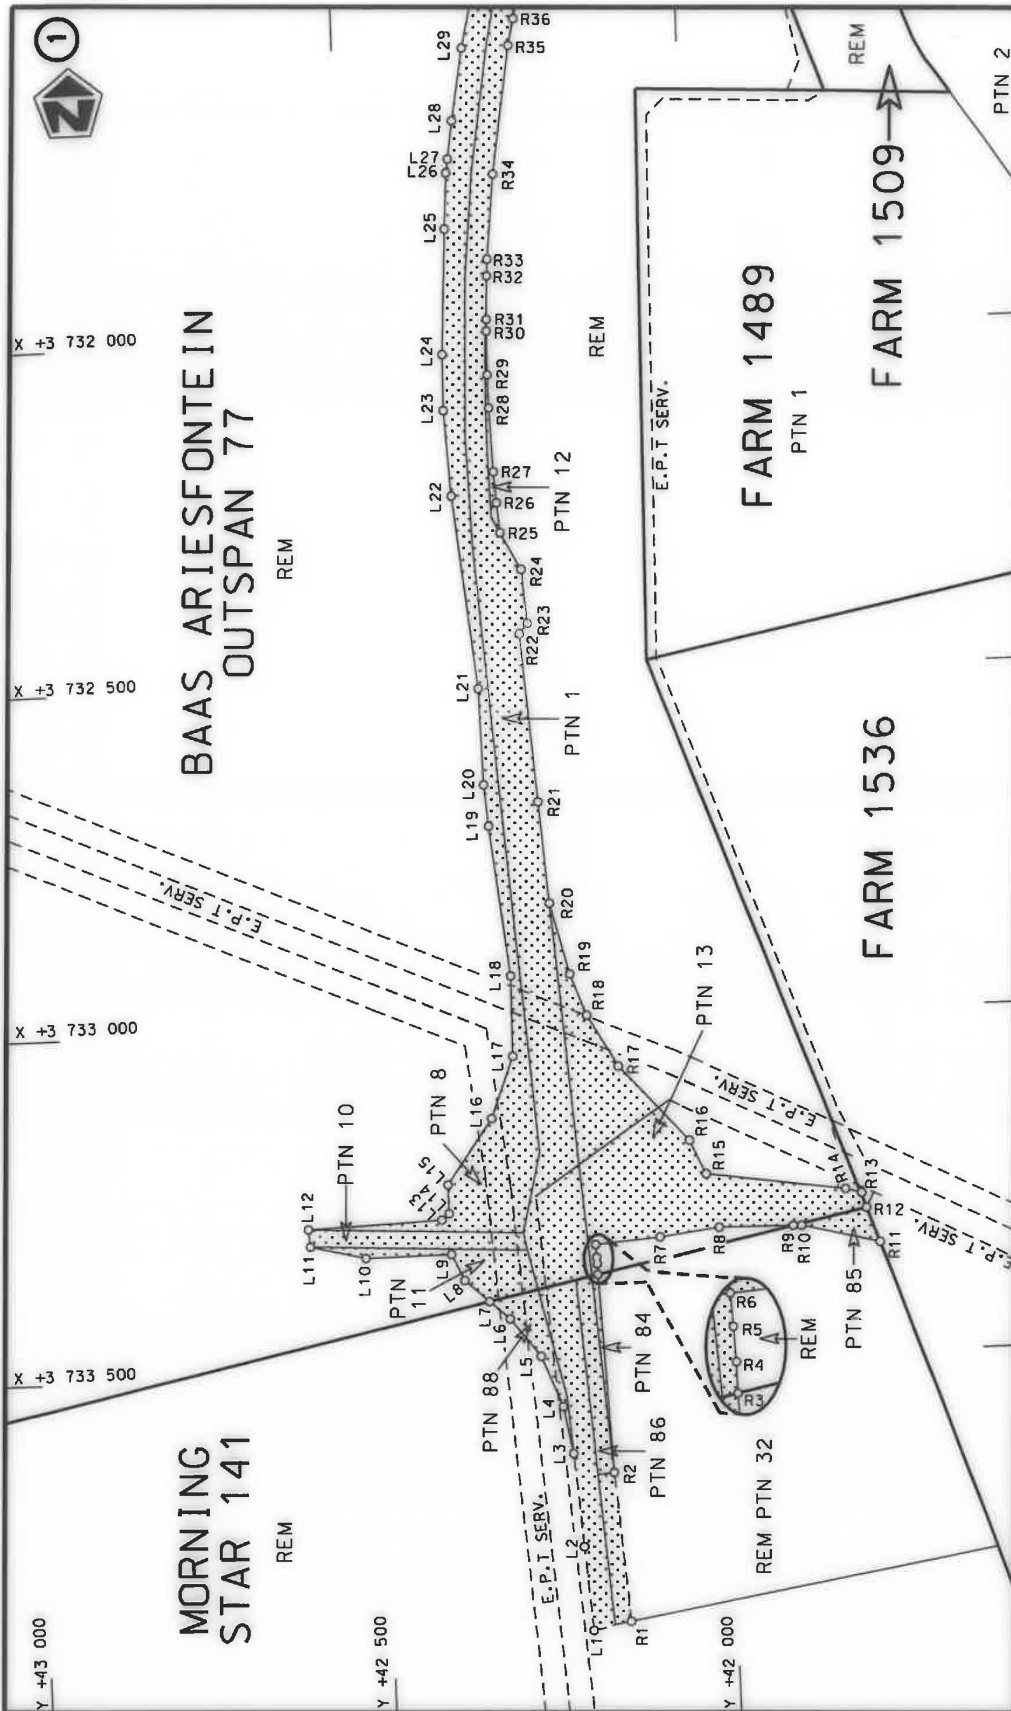



Die Suid-Afrikaanse Nasionale Padagentskap MSB Bpk The South African National Roads Agency SOC Ltd	Die figuur getoon The figure shown	stel die padreserwe voor van 'n gedeelte represents the road reserve of a portion van Nasionale Roete N7 of National Route Section	Vel Sheet 1 of 17
		1	Plan P1097/18

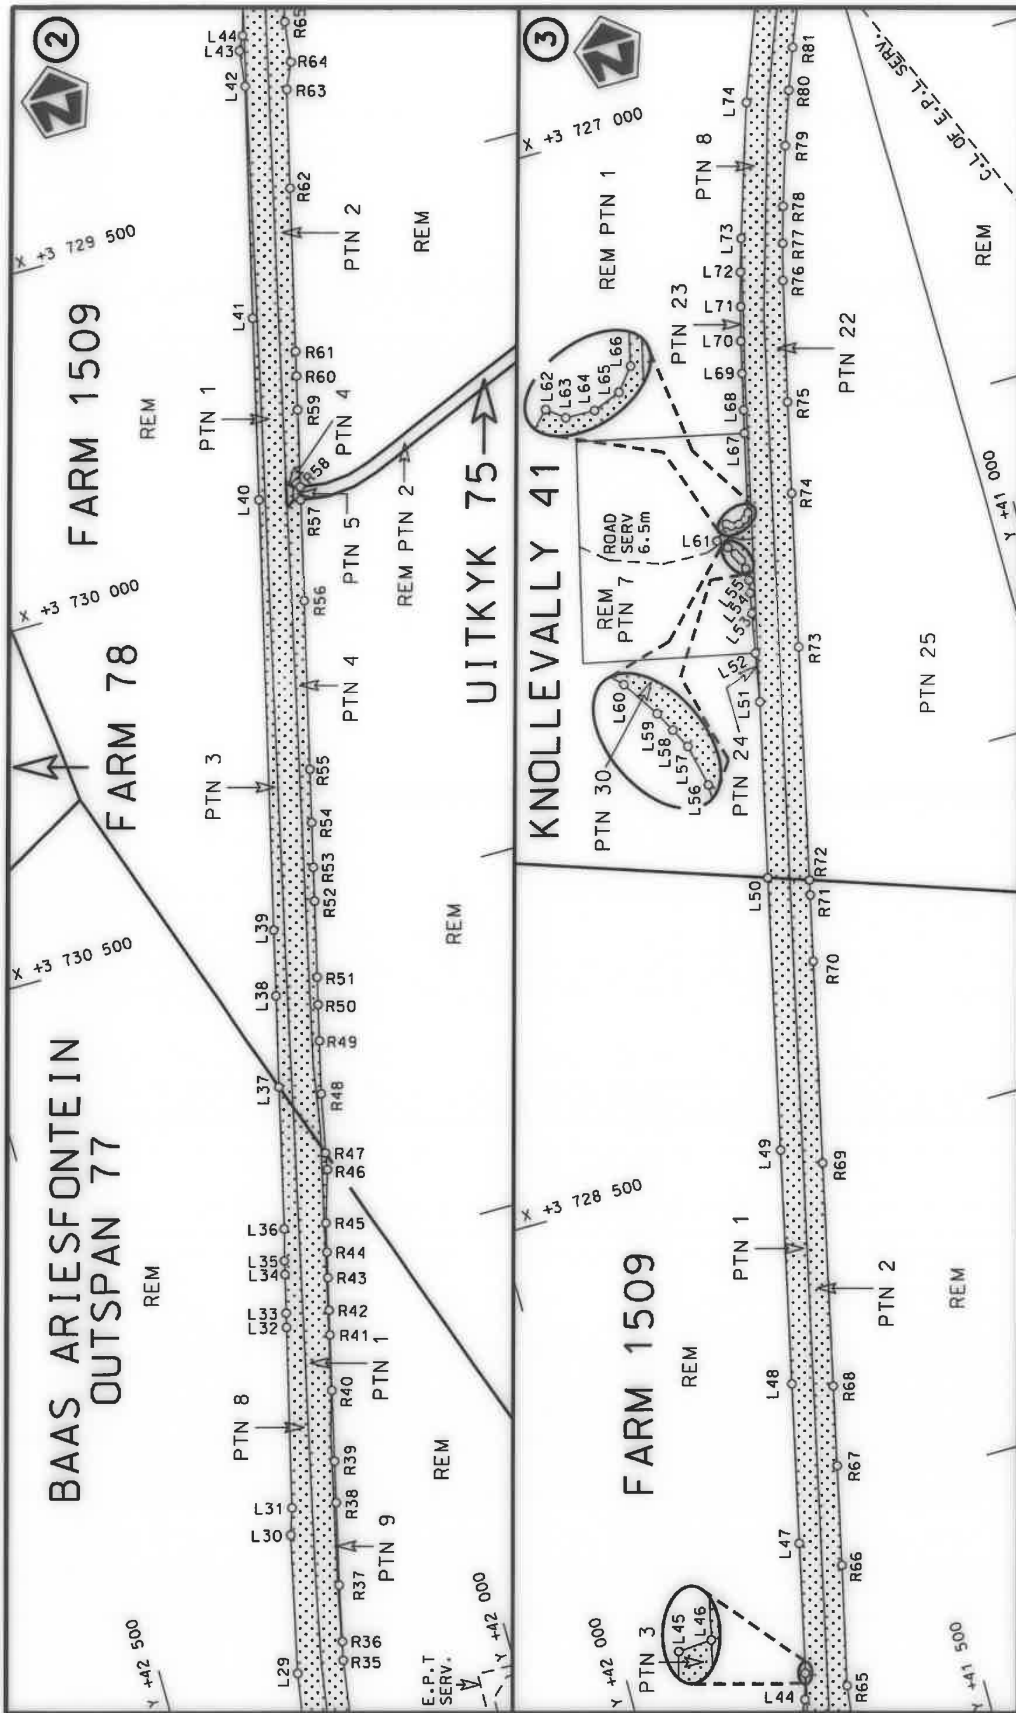


Die Suid Afrikaanse Nasionale Padagentskap MSB Bpk The South African National Roads Agency SOC Ltd	Die figuur getoon The figure shown		stel die padreserwe voor van 'n gedeelte represents the road reserve of a portion van Nasionale Roete N7 of National Route N7 Section	Vel Sheet 2 of 17
				Plan P1097/18

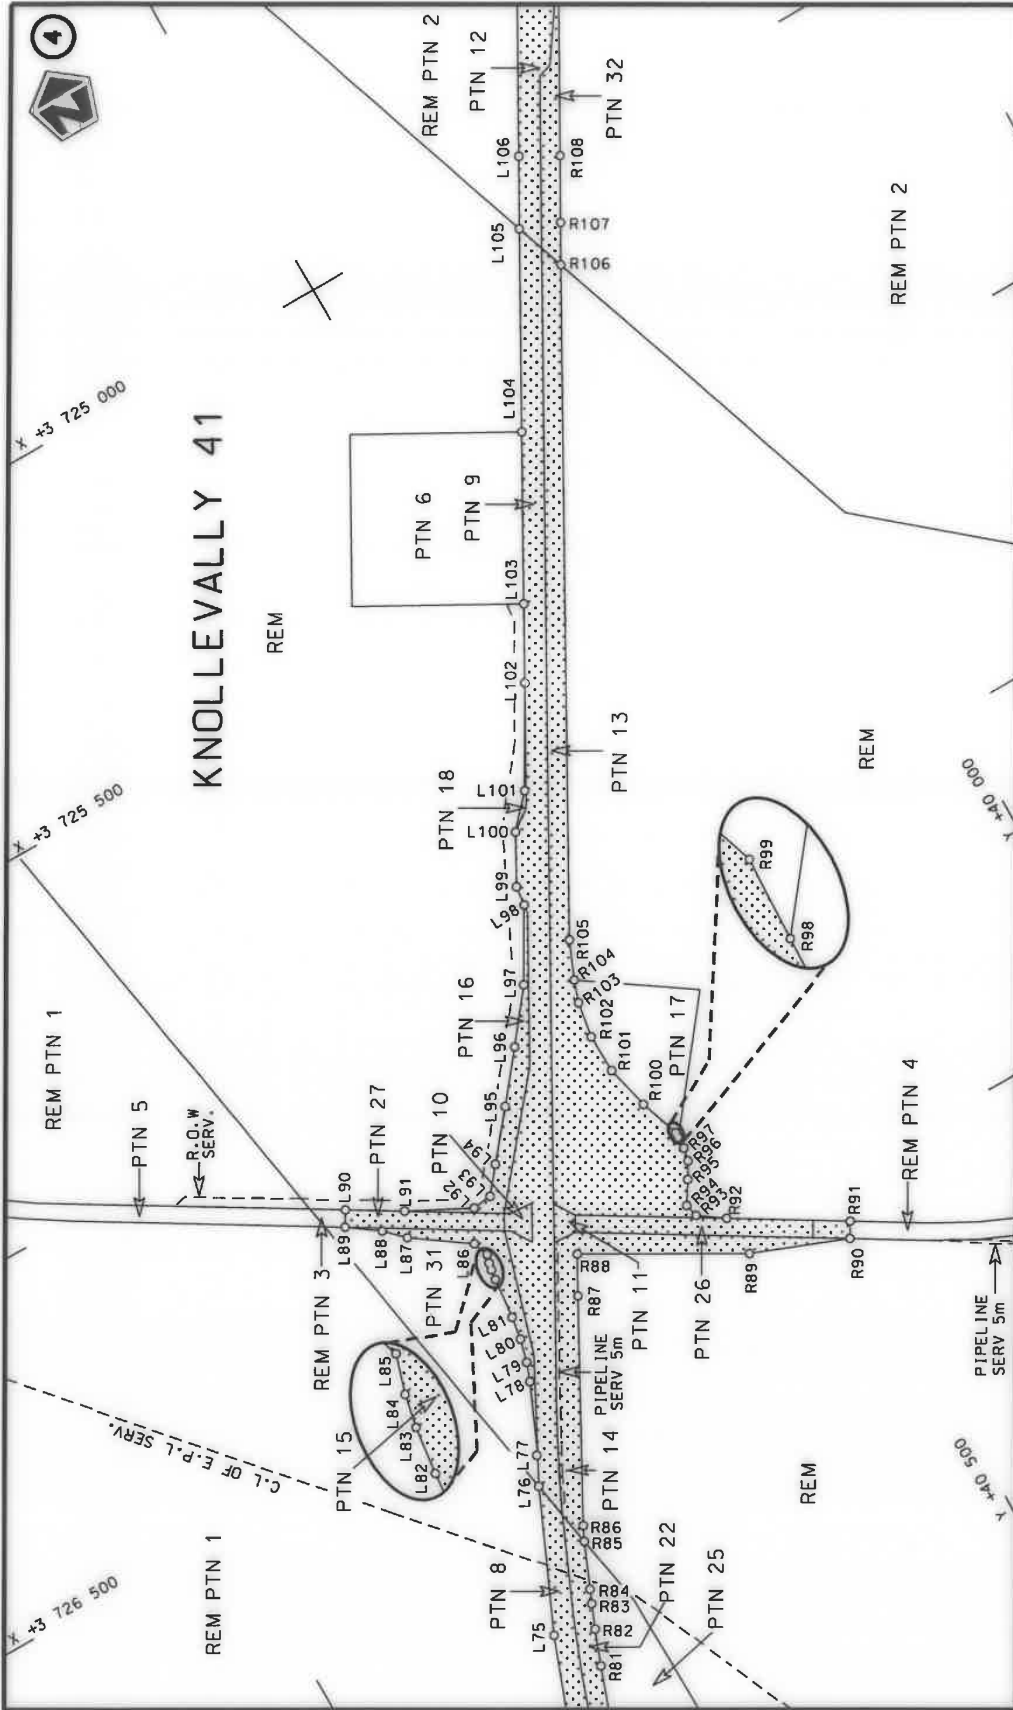

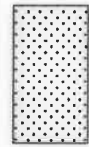
<p>Die Suid Afrikaanse Nasionale Padagentskap MSB Bpk The South African National Roads Agency SOC Ltd</p>	<p>Die figuur getoon The figure shown</p> 	<p>steldie padreserwe voor van 'n gedeelte represents the road reserve of a portion van Nasionale Roete N7 of National Route</p> <p>1</p>	<p>Vel Sheet 3 van 17 Plan P1097/18</p>
---	---	---	---

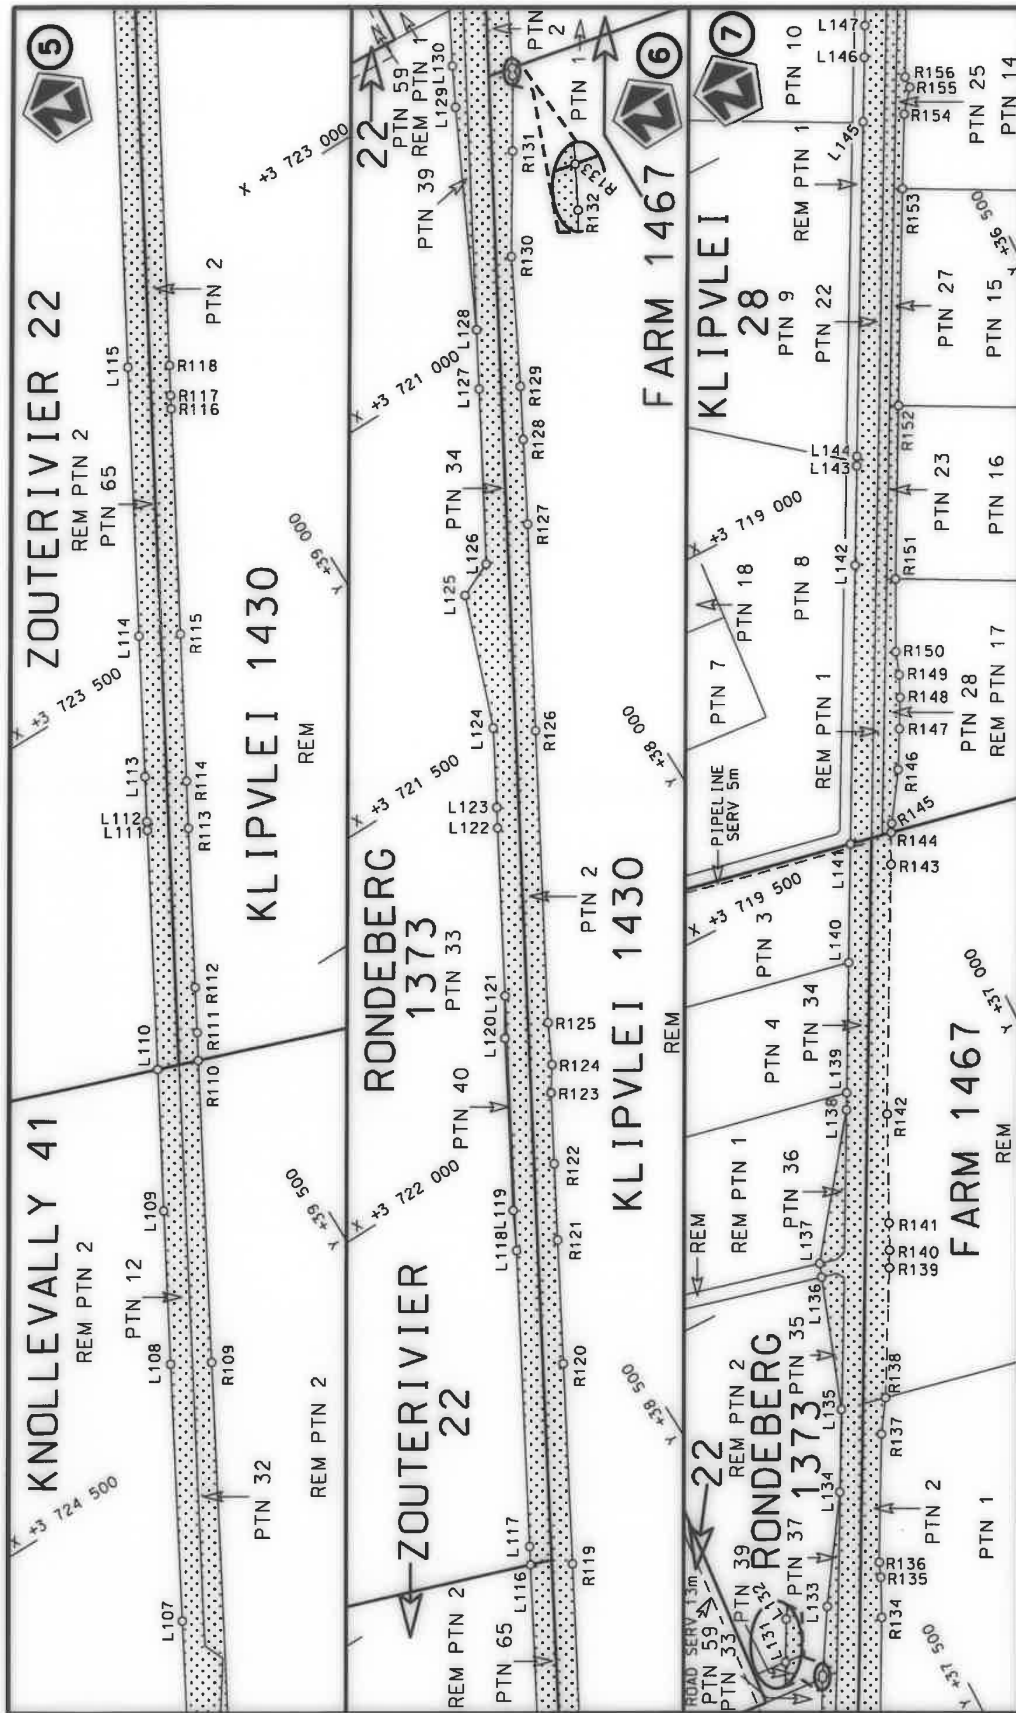


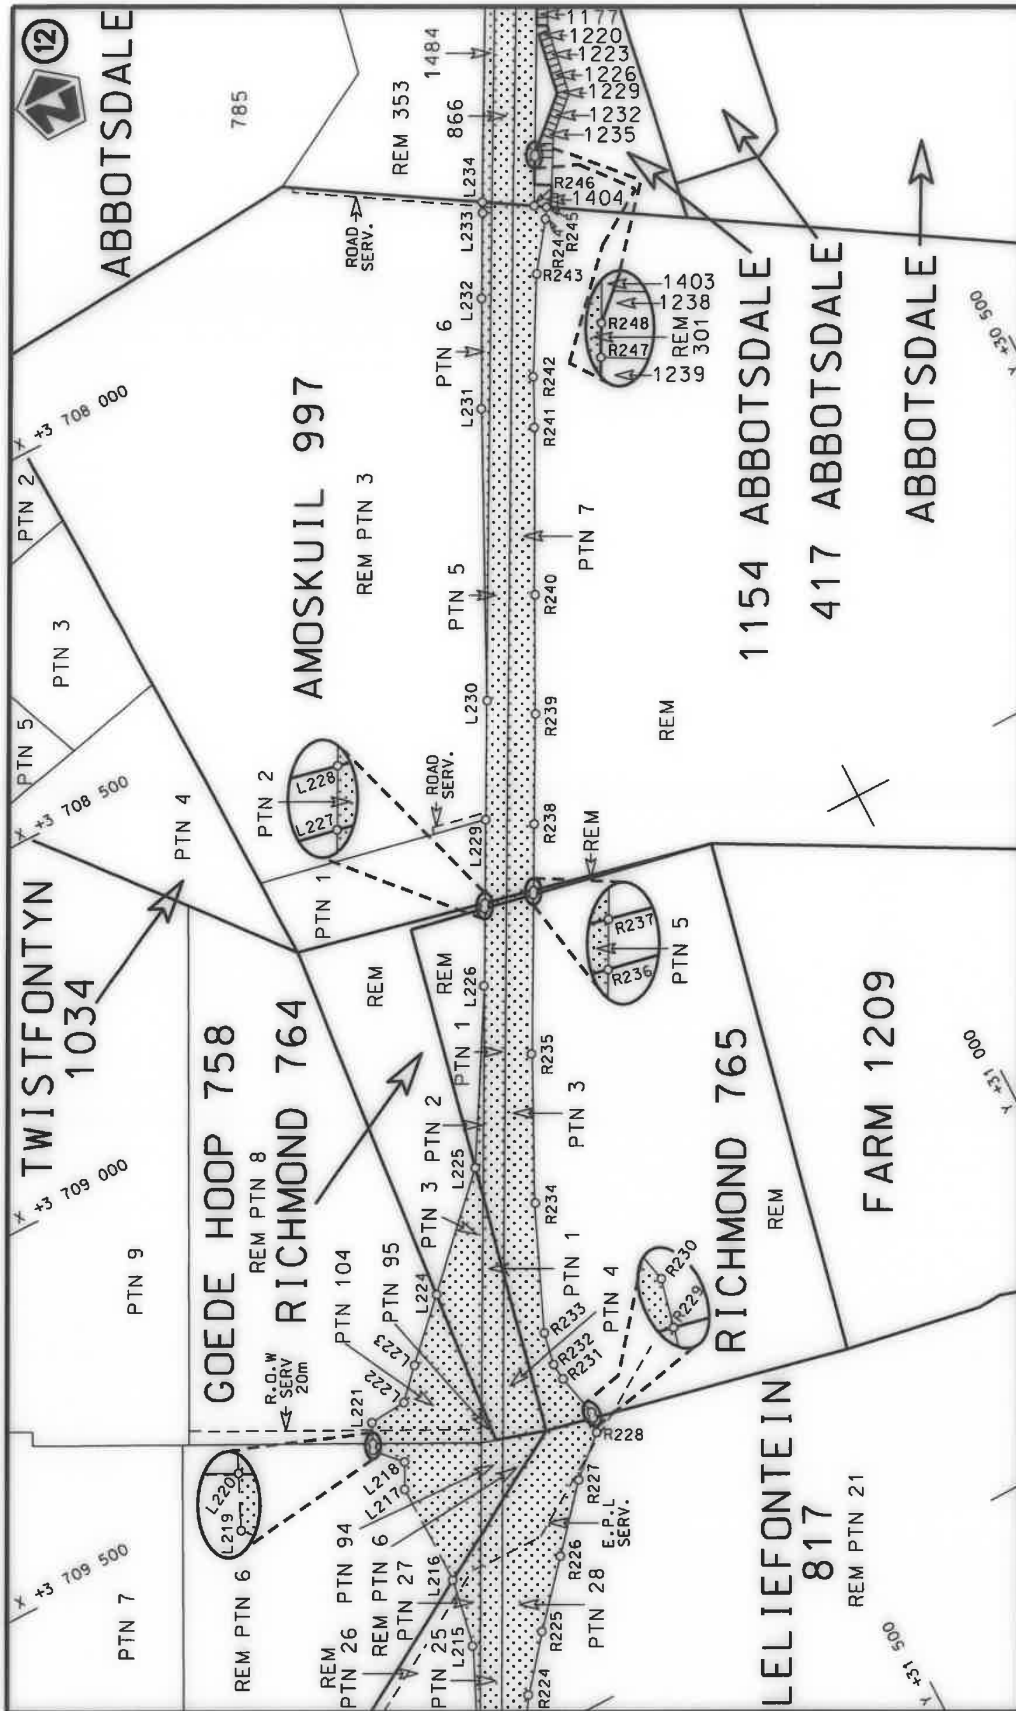
<p>Die Suid Afrikaanse Nasionale Paddagentskap MSB Bpk The South African National Roads Agency SOC Ltd</p>	<p>Die figuur getoon The figure shown</p>	<p>stel die padreserwe voor van 'n gedeelte represents the road reserve of a portion van Nasionale Roete N7 of National Route N7 Section</p>	<p>Vel Sheet 4 of 17</p>
<p>Plan P1097/18</p>		<p>Section 1</p>	

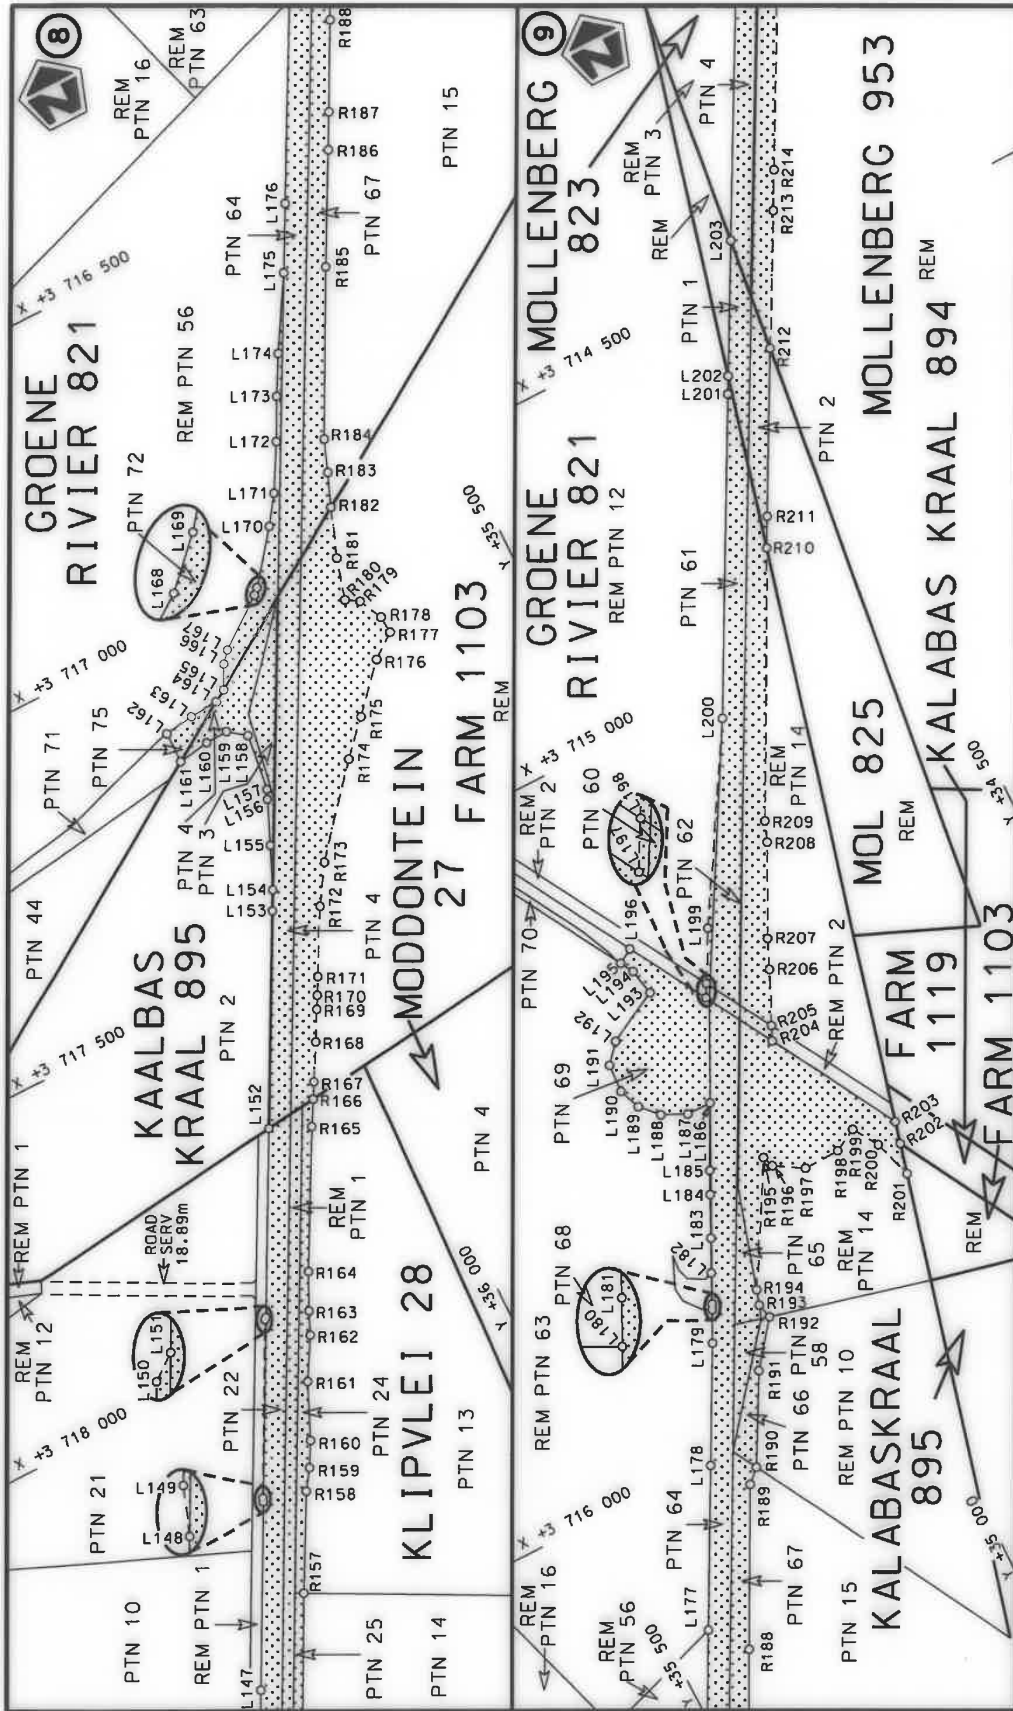


Die Suid Afrikaanse Nasionale Padagentskap MSB Bpk The South African National Roads Agency SOC Ltd	Die figuur getoon The figure shown		steldie padreserwe voor van 'n gedeelte represents the road reserve of a portion van Nasionale Roete N7 of National Route N7	Vel	van
				Sheet	5
				Plan	P1097/18

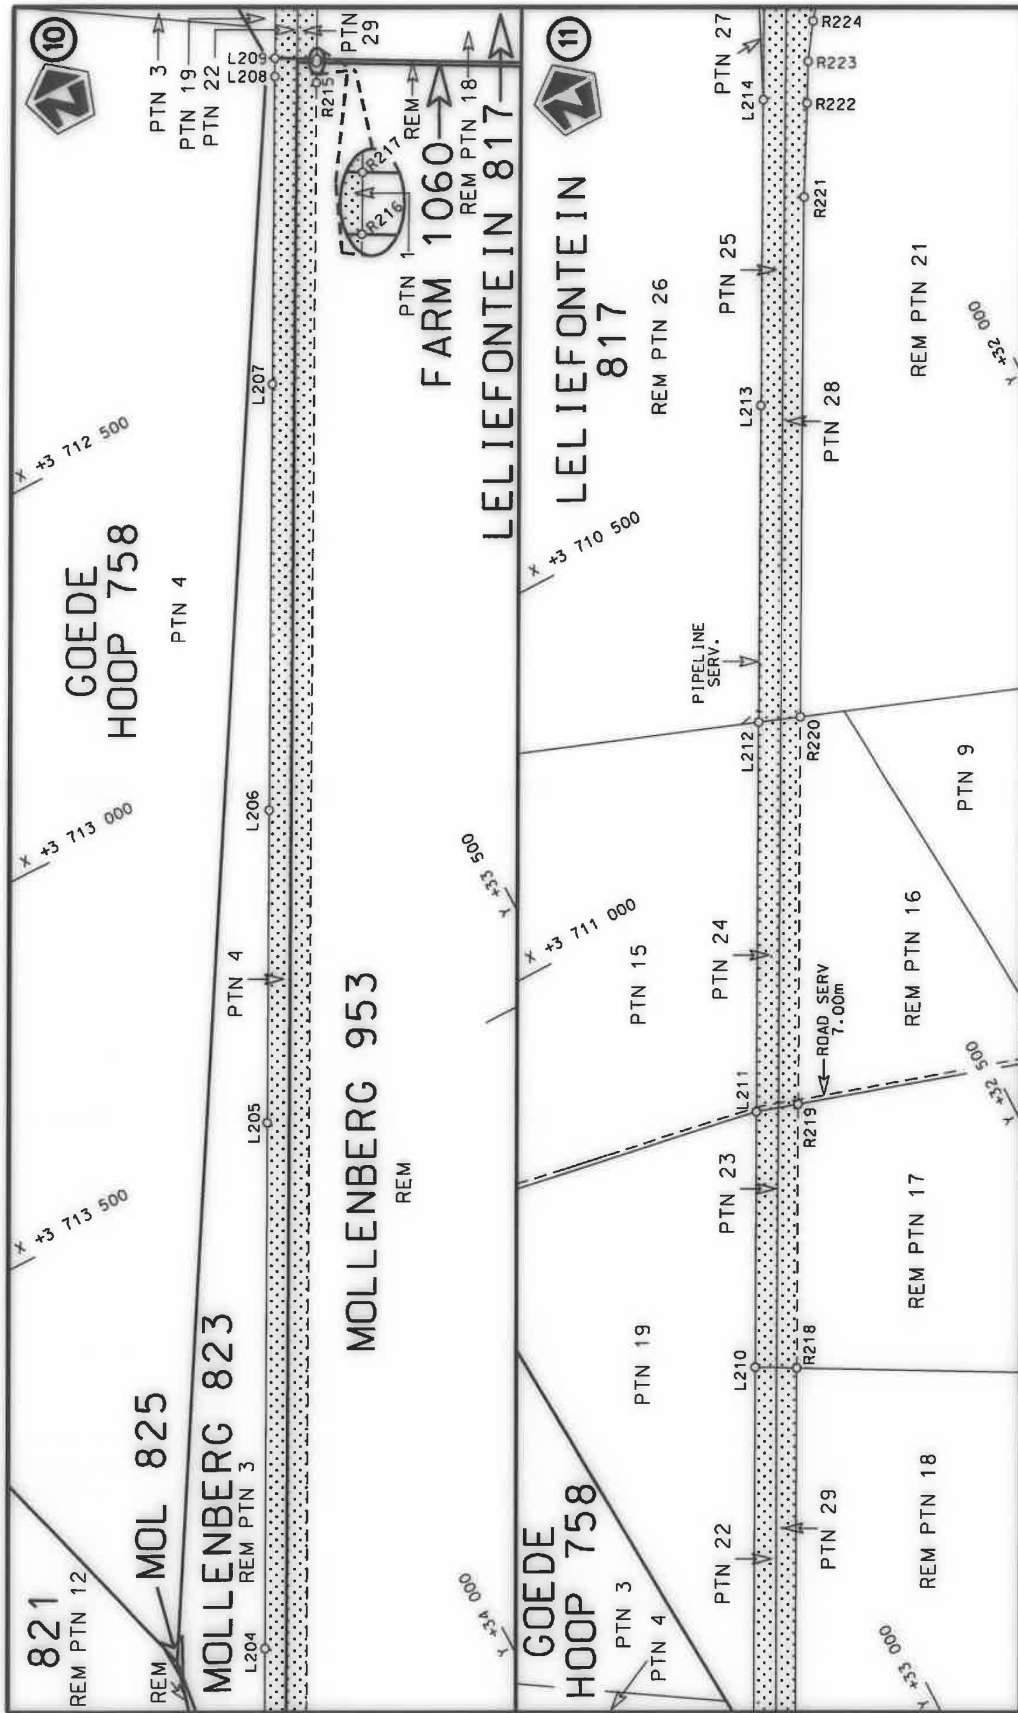


<p>Die Suid Afrikaanse Nasionale Padagentskap MSB Bpk The South African National Roads Agency SOC Ltd</p>	<p>Die figuur getoon The figure shown</p> 	<p>stelt die podreserwe voor van 'n gedeelte represents the road reserve of a portion van Nasionale Roete N7 of National Route</p> <p>Seksie Section 1</p>	<p>Vel Sheet 6 van of 17 Plan P1097/18</p>
---	---	--	--




<p>Die Suid Afrikaanse Nasionale Padagentskap MSB Bpk The South African National Roads Agency SOC Ltd</p>	<p>Die figuur getoon The figure shown</p>	<p>stel die padreserwe voor van 'n gedeelte represents the road reserve of a portion van Nasionale Roete N7 Seksie Section</p>	<p>Vel Sheet 7 of 17 Plan P1097/18</p>
---	---	--	--

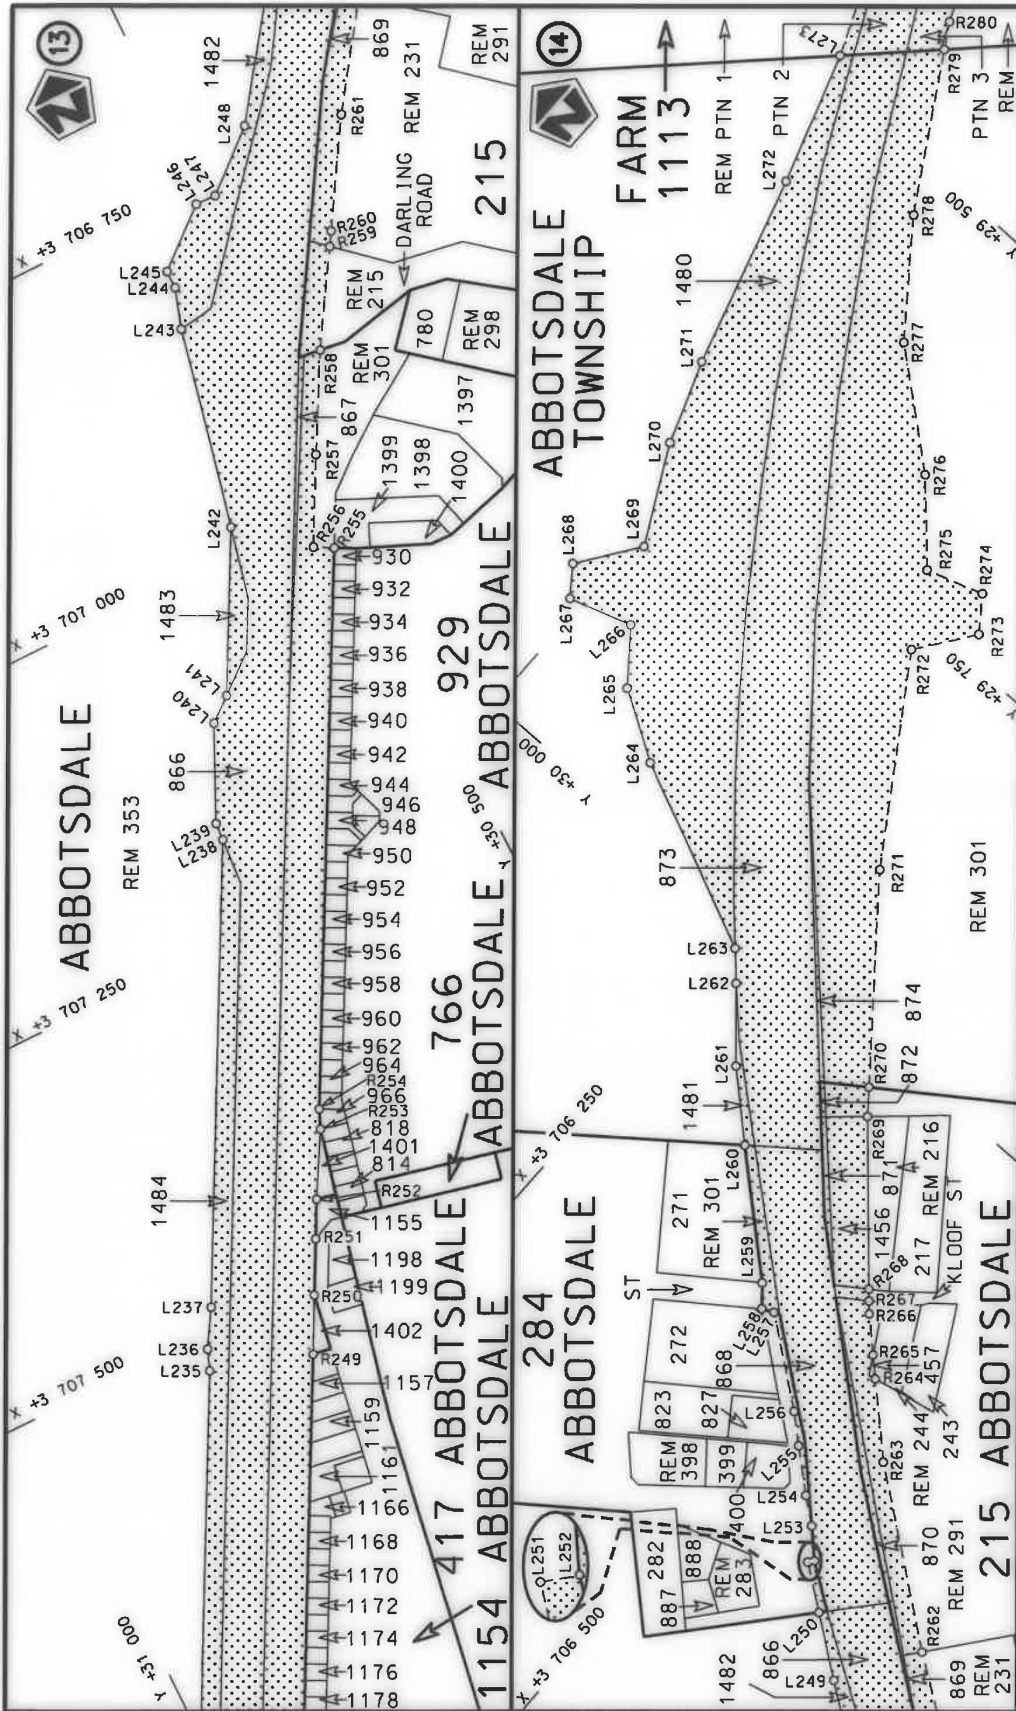

<p>Die Suid Afrikaanse Nasionale Padagentskap MSB Bpk The South African National Roads Agency SOC Ltd</p>	<p>Die figuur getoon The figure shown</p>	<p>stel die padreserwe voor van 'n gedeelte represents the road reserve of a portion van Nasionale Roete N7 of National Route</p>	<p>Vel Sheet 8 of 17</p> <p>Plan P1097/18</p>
---	---	---	---

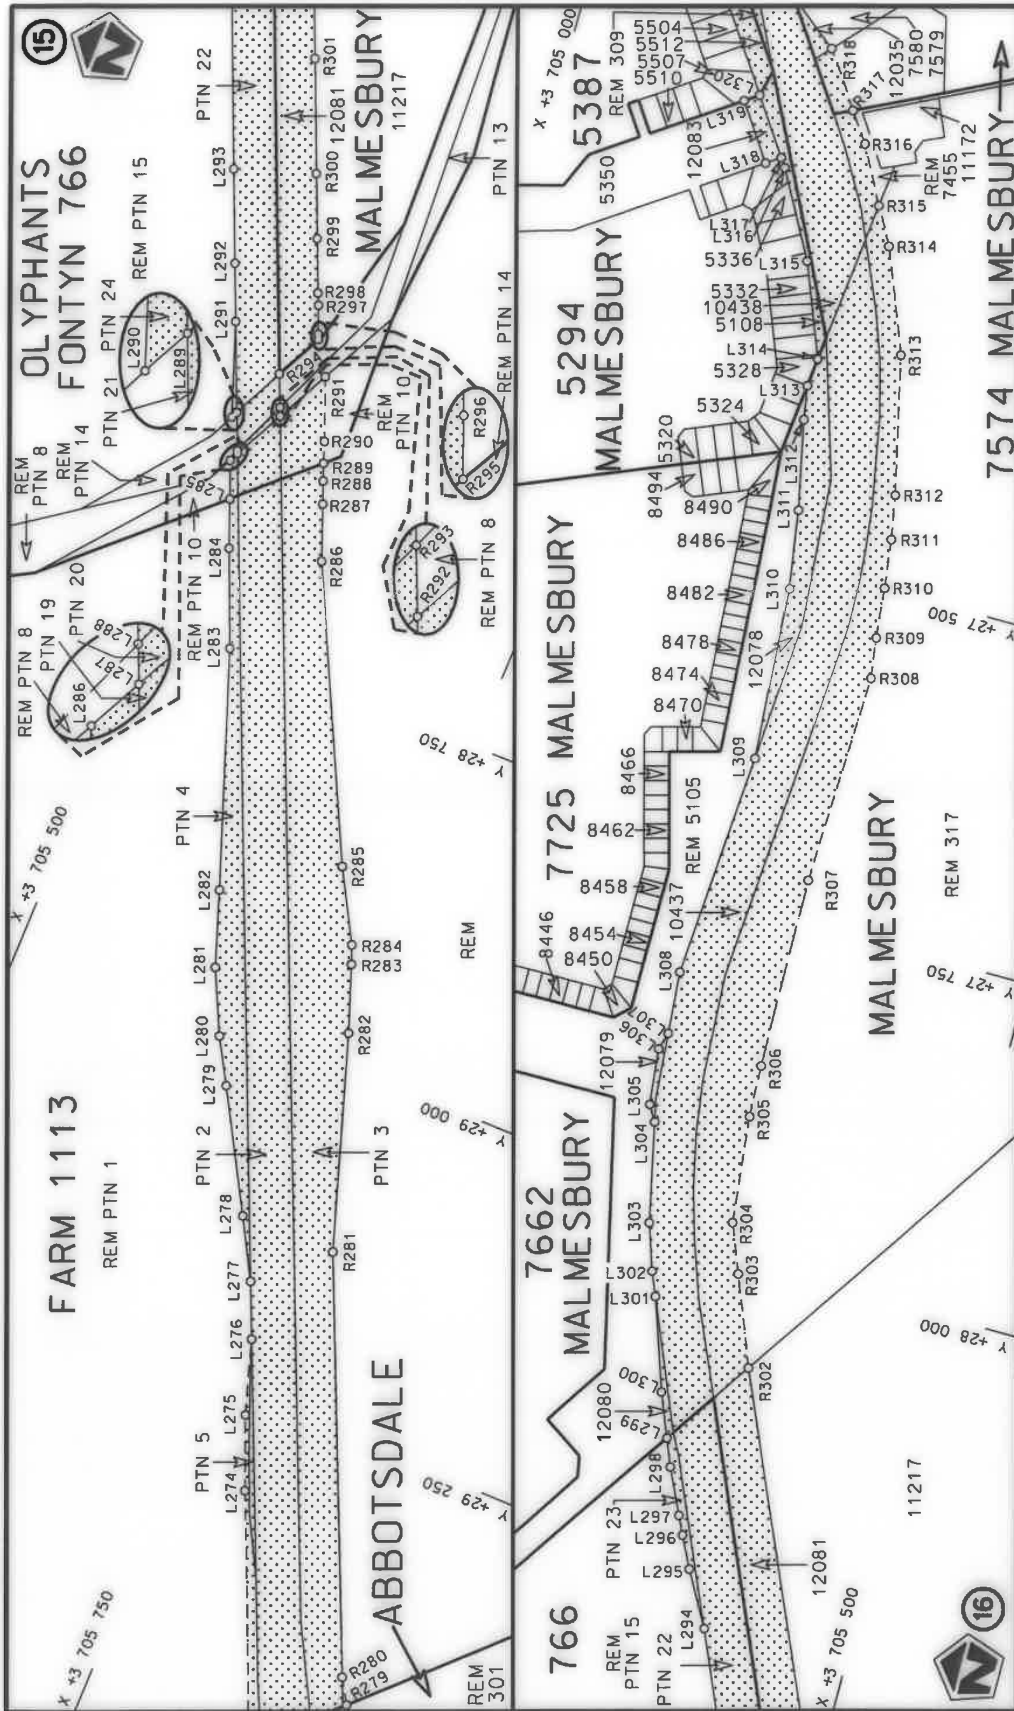

<p>Die Suid-Afrikaanse Nasionale Padagentskap WSB Bpk The South African National Roads Agency SOC Ltd</p>	<p>Die figuur getoon The figure shown</p> <p>steil die padreserwe voor van 'n gedeelte represents the road reserve of a portion van Nasionale Roete N7 Seksie N7 Section 1</p>	<p>Vel van 9 of 17 Sheet 9 of 17</p> <p>Plan P1097/18</p>
---	--	---

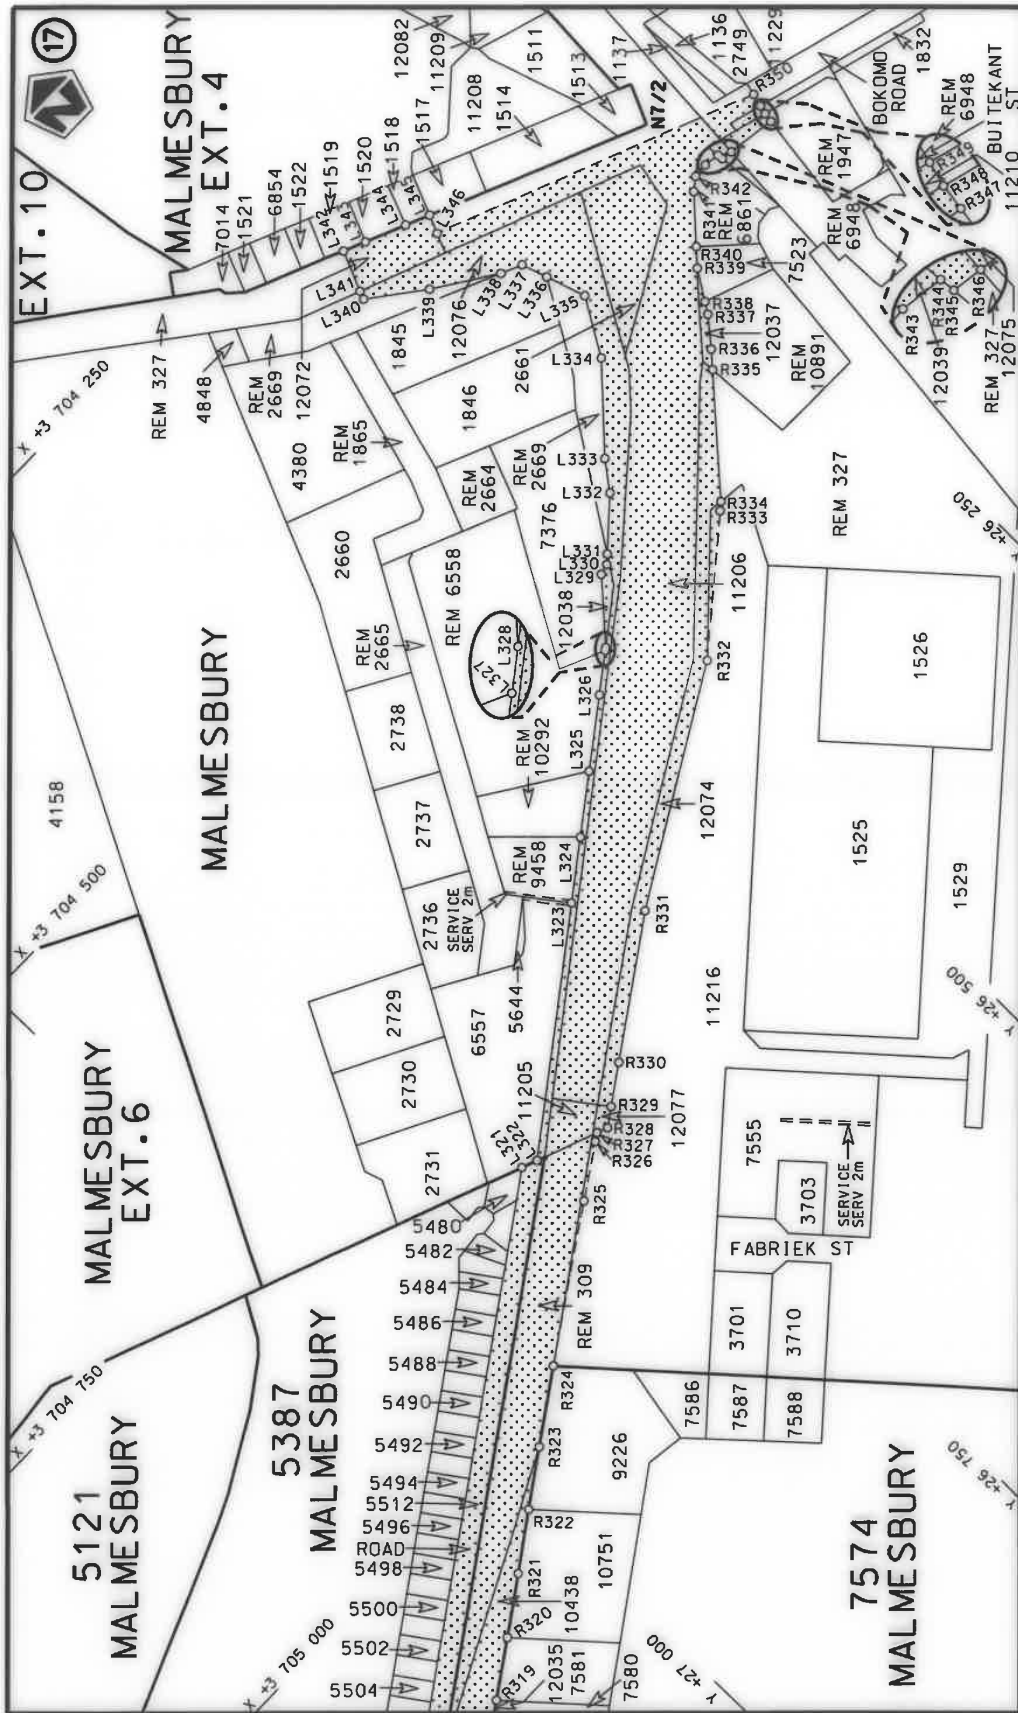

<p>Die Suid Afrikaanse Nasionale Padagentskap MSB Bpk The South African National Roads Agency SOC Ltd</p>	<p>Die figuur getoon The figure shown</p>	<p>stelt die padreserwe voor van 'n gedeelte represents the road reserve of a portion van Nasionale Roete N7 of National Route</p>	<p>Vel Sheet 10 of 17 Plan P1097/18</p>
---	---	--	---

PADRESERWE KOÖRDINATE / ROAD RESERVE CO-ORDINATES						
LINKERKANT/LEFT HAND SIDE			REGTERKANT/RIGHT HAND SIDE			
	Y	X	WG 19°		Y	X
L1	42 209.17	3 733	887.53	R1	42 154.20	3 733 878.56
L2	42 217.88	3 733	765.14	R2	42 169.63	3 733 660.88
L3	42 227.45	3 733	630.75	R3	42 181.76	3 733 371.69
L4	42 239.50	3 733	561.68	R4	42 182.03	3 733 356.27
L5	42 268.75	3 733	487.31	R5	42 182.53	3 733 346.82
L6	42 311.12	3 733	431.03	R6	42 183.50	3 733 328.00
L7	42 339.80	3 733	404.45	R7	42 090.00	3 733 321.00
L8	42 375.10	3 733	372.17	R8	42 004.18	3 733 310.65
L9	42 392.91	3 733	333.60	R9	41 896.23	3 733 312.51
L10	42 517.00	3 733	334.00	R10	41 884.18	3 733 312.82
L11	42 597.00	3 733	314.00	R11	41 771.79	3 733 341.05
L12	42 599.00	3 733	289.00	R12	41 789.32	3 733 290.35
L13	42 405.00	3 733	283.00	R13	41 797.31	3 733 267.83
L14	42 394.11	3 733	274.04	R14	41 818.51	3 733 262.09
L15	42 394.14	3 733	232.08	R15	42 020.00	3 733 232.00
L16	42 326.48	3 733	138.38	R16	42 042.00	3 733 182.00
L17	42 292.12	3 733	049.16	R17	42 140.00	3 733 070.00
L18	42 290.61	3 732	932.24	R18	42 183.00	3 732 994.00
L19	42 314.04	3 732	713.20	R19	42 205.00	3 732 933.00
L20	42 319.06	3 732	652.89	R20	42 230.49	3 732 828.98
L21	42 321.59	3 732	513.07	R21	42 241.31	3 732 681.02
L22	42 349.96	3 732	231.52	R22	42 259.13	3 732 435.61
L23	42 357.04	3 732	106.92	R23	42 247.13	3 732 420.75
L24	42 355.47	3 732	025.70	R24	42 252.65	3 732 342.32
L25	42 345.42	3 731	843.84	R25	42 280.72	3 732 287.69
L26	42 340.35	3 731	762.57	R26	42 284.27	3 732 244.19
L27	42 337.20	3 731	742.47	R27	42 287.16	3 732 198.80
L28	42 329.10	3 731	687.11	R28	42 290.45	3 732 106.00
L29	42 311.20	3 731	582.21	R29	42 290.78	3 732 057.89
L30	42 266.50	3 731	385.51	R30	42 289.78	3 731 994.18
L31	42 254.16	3 731	347.72	R31	42 289.03	3 731 977.35
L32	42 191.24	3 731	092.38	R32	42 286.33	3 731 914.47
L33	42 186.30	3 731	072.30	R33	42 284.88	3 731 890.01
L34	42 172.87	3 731	017.69	R34	42 271.92	3 731 767.13
L35	42 168.42	3 730	998.19	R35	42 243.08	3 731 581.45
L36	42 156.31	3 730	953.45	R36	42 241.71	3 731 575.31
L37	42 108.54	3 730	752.40	R37	42 219.22	3 731 474.39
L38	42 077.37	3 730	623.45	R38	42 191.23	3 731 357.38
L39	42 055.12	3 730	530.43	R39	42 177.25	3 731 298.90
L40	41 909.58	3 729	922.01	R40	42 153.19	3 731 198.35
L41	41 848.18	3 729	665.31	R41	42 134.39	3 731 119.75
L42	41 769.87	3 729	337.96	R42	42 126.08	3 731 085.01
L43	41 764.58	3 729	285.86	R43	42 115.01	3 731 038.74
L44	41 754.37	3 729	265.94	R44	42 106.30	3 731 002.58
L45	41 743.91	3 729	229.32	R45	42 096.45	3 730 961.14
L46	41 743.44	3 729	229.29	R46	42 073.60	3 730 886.81
L47	41 701.27	3 729	044.69	R47	42 069.80	3 730 862.89
L48	41 649.57	3 728	817.92	R48	42 052.76	3 730 778.47
L49	41 574.34	3 728	485.78	R49	42 034.79	3 730 703.36
L50	41 486.27	3 728	098.84	R50	42 022.75	3 730 652.24
L51	41 429.42	3 727	849.34	R51	42 013.25	3 730 613.31

Vel
Sheet 11

Van
of 17

P1097/18

PADRESERWE KOÖRDINATE / ROAD RESERVE CO-ORDINATES						
LINKERKANT/LEFT HAND SIDE			REGTERKANT/RIGHT HAND SIDE			
	Y	X	WG 19°		Y	X
L52	41 416.74	3 727 779.30		R52	41 987.43	3 730 505.38
L53	41 406.42	3 727 722.09		R53	41 976.03	3 730 457.70
L54	41 401.02	3 727 692.80		R54	41 960.90	3 730 394.45
L55	41 397.55	3 727 674.44		R55	41 942.88	3 730 319.14
L56	41 397.66	3 727 656.71		R56	41 885.89	3 730 080.86
L57	41 400.67	3 727 643.79		R57	41 851.78	3 729 938.25
L58	41 403.79	3 727 637.76		R58	41 847.38	3 729 919.91
L59	41 406.92	3 727 631.73		R59	41 821.29	3 729 810.84
L60	41 414.44	3 727 620.52		R60	41 809.90	3 729 763.21
L61	41 427.11	3 727 607.13		R61	41 801.59	3 729 728.45
L62	41 407.77	3 727 586.93		R62	41 746.42	3 729 497.81
L63	41 401.46	3 727 591.93		R63	41 713.09	3 729 358.49
L64	41 390.29	3 727 592.20		R64	41 697.14	3 729 321.81
L65	41 379.82	3 727 588.07		R65	41 690.28	3 729 263.10
L66	41 373.10	3 727 579.83		R66	41 650.30	3 729 091.96
L67	41 347.22	3 727 467.02		R67	41 618.06	3 728 950.54
L68	41 339.70	3 727 434.24		R68	41 592.33	3 728 837.28
L69	41 327.59	3 727 382.34		R69	41 520.30	3 728 520.32
L70	41 316.95	3 727 336.71		R70	41 455.21	3 728 233.86
L71	41 303.99	3 727 288.34		R71	41 433.84	3 728 139.80
L72	41 291.03	3 727 239.97		R72	41 429.03	3 728 118.41
L73	41 276.87	3 727 193.16		R73	41 353.89	3 727 787.65
L74	41 217.55	3 727 005.02		R74	41 304.25	3 727 569.53
L75	41 168.14	3 726 873.51		R75	41 274.91	3 727 440.38
L76	41 079.07	3 726 674.01		R76	41 234.53	3 727 268.44
L77	41 058.11	3 726 634.20		R77	41 220.46	3 727 216.26
L78	41 014.01	3 726 535.65		R78	41 205.77	3 727 164.68
L79	41 004.20	3 726 508.73		R79	41 179.56	3 727 080.83
L80	40 995.31	3 726 474.98		R80	41 153.39	3 727 004.70
L81	40 989.97	3 726 441.13		R81	41 131.66	3 726 946.06
L82	40 983.63	3 726 381.50		R82	41 111.94	3 726 895.58
L83	40 981.68	3 726 366.48		R83	41 097.67	3 726 860.93
L84	40 979.59	3 726 356.12		R84	41 089.41	3 726 841.49
L85	40 975.82	3 726 344.07		R85	41 061.65	3 726 777.07
L86	40 983.82	3 726 321.29		R86	41 051.57	3 726 756.32
L87	41 064.00	3 726 265.00		R87	40 891.51	3 726 462.38
L88	41 091.00	3 726 238.00		R88	40 862.00	3 726 409.00
L89	41 134.64	3 726 206.24		R89	40 646.00	3 726 533.00
L90	41 121.92	3 726 184.58		R90	40 507.76	3 726 587.62
L91	41 048.18	3 726 229.32		R91	40 495.02	3 726 565.92
L92	40 958.13	3 726 276.00		R92	40 649.57	3 726 471.77
L93	40 930.00	3 726 272.60		R93	40 685.92	3 726 445.85
L94	40 900.16	3 726 235.73		R94	40 690.53	3 726 426.37
L95	40 846.05	3 726 170.14		R95	40 670.47	3 726 394.23
L96	40 790.97	3 726 102.11		R96	40 656.46	3 726 371.19
L97	40 734.50	3 726 030.25		R97	40 652.55	3 726 351.82
L98	40 676.00	3 725 929.80		R98	40 651.89	3 726 334.51
L99	40 672.63	3 725 901.22		R99	40 651.57	3 726 326.37
L100	40 634.31	3 725 831.41		R100	40 671.09	3 726 267.74
L101	40 593.00	3 725 786.00		R101	40 686.57	3 726 202.22
L102	40 514.85	3 725 649.82		R102	40 687.27	3 726 144.93

Vel Sheet	12	Van of	17
--------------	----	-----------	----

P1097/18

PADRESERWE KOÖRDINATE / ROAD RESERVE CO-ORDINATES					
LINKERKANT/LEFT HAND SIDE			REGTERKANT/RIGHT HAND SIDE		
	Y	X	WG 19°	Y	X
L103	40 459.34	3 725 549.65		R103	40 678.47 3 726 092.87
L104	40 337.98	3 725 331.27		R104	40 667.44 3 726 061.00
L105	40 195.02	3 725 073.45		R105	40 644.45 3 726 007.00
L106	40 143.70	3 724 981.55		R106	40 168.81 3 725 149.04
L107	39 993.44	3 724 710.78		R107	40 138.73 3 725 095.43
L108	39 811.62	3 724 383.71		R108	40 091.35 3 725 010.64
L109	39 703.20	3 724 188.37		R109	39 759.17 3 724 412.81
L110	39 603.13	3 724 008.47		R110	39 545.74 3 724 028.73
L111	39 433.94	3 723 704.31		R111	39 525.98 3 723 993.20
L112	39 428.12	3 723 693.86		R112	39 492.66 3 723 933.31
L113	39 396.07	3 723 636.30		R113	39 381.52 3 723 733.50
L114	39 296.53	3 723 457.51		R114	39 348.17 3 723 673.60
L115	39 106.59	3 723 116.31		R115	39 244.11 3 723 486.69
L116	38 785.89	3 722 540.65		R116	39 084.92 3 723 200.74
L117	38 772.95	3 722 517.36		R117	39 075.50 3 723 183.81
L118	38 563.54	3 722 140.42		R118	39 054.17 3 723 145.51
L119	38 537.02	3 722 088.14		R119	38 733.78 3 722 571.36
L120	38 415.80	3 721 868.61		R120	38 591.96 3 722 316.17
L121	38 383.45	3 721 816.23		R121	38 504.51 3 722 158.84
L122	38 264.82	3 721 602.69		R122	38 450.54 3 722 061.74
L123	38 250.29	3 721 576.46		R123	38 400.45 3 721 971.62
L124	38 194.39	3 721 475.53		R124	38 377.69 3 721 937.31
L125	38 128.73	3 721 289.60		R125	38 350.64 3 721 882.19
L126	38 078.46	3 721 266.82		R126	38 143.86 3 721 511.02
L127	37 954.69	3 721 044.70		R127	37 997.14 3 721 249.10
L128	37 912.95	3 720 969.50		R128	37 938.59 3 721 140.96
L129	37 771.17	3 720 677.62		R129	37 901.69 3 721 072.78
L130	37 743.77	3 720 624.02		R130	37 814.77 3 720 905.35
L131	37 705.99	3 720 552.88		R131	37 733.32 3 720 775.52
L132	37 703.73	3 720 548.60		R132	37 676.64 3 720 682.34
L133	37 652.64	3 720 462.71		R133	37 671.34 3 720 672.24
L134	37 560.83	3 720 322.38		R134	37 587.90 3 720 513.48
L135	37 504.51	3 720 215.84		R135	37 562.57 3 720 460.56
L136	37 443.50	3 720 031.08		R136	37 554.68 3 720 439.99
L137	37 437.19	3 720 011.96		R137	37 467.56 3 720 274.84
L138	37 301.11	3 719 830.45		R138	37 438.32 3 720 230.31
L139	37 289.51	3 719 808.32		R139	37 348.08 3 720 063.53
L140	37 201.61	3 719 640.56		R140	37 336.46 3 720 040.90
L141	37 121.50	3 719 487.84		R141	37 319.26 3 720 005.34
L142	36 933.38	3 719 129.22		R142	37 250.21 3 719 862.58
L143	36 866.22	3 719 001.19		R143	37 081.83 3 719 541.40
L144	36 859.82	3 718 989.04		R144	37 060.34 3 719 500.30
L145	36 633.92	3 718 559.09		R145	37 053.83 3 719 488.80
L146	36 590.50	3 718 476.27		R146	37 010.12 3 719 423.15
L147	36 569.17	3 718 435.58		R147	36 981.83 3 719 370.92
L148	36 442.01	3 718 193.03		R148	36 960.53 3 719 330.89
L149	36 439.89	3 718 187.16		R149	36 946.92 3 719 300.80
L150	36 319.87	3 717 957.08		R150	36 936.26 3 719 268.63
L151	36 316.76	3 717 954.71		R151	36 889.06 3 719 173.89
L152	36 188.97	3 717 711.59		R152	36 772.03 3 718 950.95
L153	36 041.54	3 717 431.68		R153	36 625.60 3 718 672.26

Vel
Sheet 13

Van
of 17

P1097/18

PADRESERWE KOÖRDINATE / ROAD RESERVE CO-ORDINATES						
LINKERKANT/LEFT HAND SIDE			REGTERKANT/RIGHT HAND SIDE			
	Y	X	WG 19°		Y	X
L154	36 027.30	3 717 404.66		R154	36 574.77	3 718 576.63
L155	36 001.49	3 717 345.14		R155	36 550.01	3 718 545.65
L156	35 974.98	3 717 283.27		R156	36 549.73	3 718 529.16
L157	35 969.38	3 717 270.21		R157	36 450.09	3 718 337.66
L158	35 958.35	3 717 187.90		R158	36 379.81	3 718 206.84
L159	35 984.17	3 717 168.45		R159	36 360.05	3 718 178.60
L160	36 017.11	3 717 169.80		R160	36 340.72	3 718 143.94
L161	36 063.48	3 717 177.04		R161	36 305.67	3 718 065.21
L162	36 062.90	3 717 131.83		R162	36 271.69	3 718 006.91
L163	36 020.88	3 717 124.70		R163	36 257.54	3 717 974.59
L164	35 978.37	3 717 122.67		R164	36 232.23	3 717 923.01
L165	35 961.20	3 717 111.71		R165	36 132.66	3 717 737.06
L166	35 944.19	3 717 078.07		R166	36 112.81	3 717 702.46
L167	35 930.05	3 717 062.37		R167	36 100.69	3 717 680.49
L168	35 858.42	3 717 010.10		R168	36 072.44	3 717 628.69
L169	35 850.35	3 717 001.76		R169	36 049.57	3 717 587.08
L170	35 794.44	3 716 930.56		R170	36 039.81	3 717 569.33
L171	35 766.32	3 716 890.53		R171	36 026.69	3 717 545.46
L172	35 729.78	3 716 825.33		R172	35 977.77	3 717 455.77
L173	35 699.59	3 716 766.78		R173	35 943.11	3 717 401.68
L174	35 669.76	3 716 712.28		R174	35 845.28	3 717 283.57
L175	35 610.02	3 716 611.33		R175	35 801.83	3 717 236.63
L176	35 563.19	3 716 522.16		R176	35 744.21	3 717 172.73
L177	35 426.23	3 716 261.65		R177	35 709.66	3 717 146.00
L178	35 314.69	3 716 049.49		R178	35 710.97	3 717 120.60
L179	35 231.87	3 715 891.76		R179	35 727.74	3 717 086.55
L180	35 210.38	3 715 848.32		R180	35 746.11	3 717 074.67
L181	35 206.47	3 715 840.39		R181	35 728.76	3 717 015.33
L182	35 187.29	3 715 799.80		R182	35 702.20	3 716 946.27
L183	35 164.80	3 715 754.28		R183	35 683.41	3 716 899.06
L184	35 137.12	3 715 697.15		R184	35 666.25	3 716 853.35
L185	35 121.78	3 715 665.65		R185	35 552.06	3 716 630.92
L186	35 077.20	3 715 578.15		R186	35 472.65	3 716 480.96
L187	35 112.55	3 715 578.07		R187	35 447.23	3 716 432.07
L188	35 147.88	3 715 561.53		R188	35 386.19	3 716 313.47
L189	35 171.08	3 715 536.40		R189	35 276.22	3 716 099.97
L190	35 183.84	3 715 504.83		R190	35 257.05	3 716 081.61
L191	35 181.44	3 715 463.49		R191	35 190.29	3 715 957.73
L192	35 157.91	3 715 436.34		R192	35 140.97	3 715 895.03
L193	35 081.83	3 715 395.78		R193	35 146.60	3 715 872.98
L194	35 089.09	3 715 357.43		R194	35 140.03	3 715 851.22
L195	35 100.00	3 715 338.47		R195	35 044.67	3 715 682.55
L196	35 078.33	3 715 326.02		R196	35 038.51	3 715 699.11
L197	35 013.43	3 715 438.86		R197	34 997.31	3 715 724.15
L198	35 003.55	3 715 420.51		R198	34 944.38	3 715 722.65
L199	34 965.44	3 715 349.73		R199	34 910.43	3 715 705.12
L200	34 808.98	3 715 086.94		R200	34 887.19	3 715 741.57
L201	34 590.20	3 714 669.77		R201	34 867.90	3 715 799.90
L202	34 577.99	3 714 646.55		R202	34 856.95	3 715 756.33
L203	34 486.34	3 714 472.26		R203	34 848.98	3 715 724.65
L204	34 321.35	3 714 158.47		R204	34 956.12	3 715 538.46

Vel
Sheet

14

Van
of

17

P1097/18

PADRESERWE KOÖRDINATE / ROAD RESERVE CO-ORDINATES						
LINKERKANT/LEFT HAND SIDE				REGTERKANT/RIGHT HAND SIDE		
	Y	X	WG 19°		Y	X
L205	33 965.47	3 713	480.81	R205	34 947.07	3 715 518.13
L206	33 753.92	3 713	078.46	R206	34 913.47	3 715 442.64
L207	33 465.68	3 712	530.56	R207	34 895.66	3 715 401.29
L208	33 258.15	3 712	135.44	R208	34 833.14	3 715 276.02
L209	33 245.82	3 712	111.81	R209	34 822.18	3 715 247.11
L210	32 998.26	3 711	640.55	R210	34 640.47	3 714 894.84
L211	32 825.32	3 711	311.33	R211	34 619.07	3 714 854.06
L212	32 561.88	3 710	809.69	R212	34 505.72	3 714 638.01
L213	32 347.68	3 710	402.48	R213	34 412.93	3 714 461.43
L214	32 141.49	3 710	009.55	R214	34 385.52	3 714 409.25
L215	32 064.29	3 709	840.85	R215	33 209.27	3 712 171.28
L216	32 045.79	3 709	742.36	R216	33 195.76	3 712 145.53
L217	32 046.96	3 709	592.91	R217	33 193.14	3 712 140.55
L218	32 028.93	3 709	557.15	R218	32 945.58	3 711 669.30
L219	32 061.38	3 709	521.65	R219	32 767.01	3 711 329.35
L220	32 057.02	3 709	512.21	R220	32 505.06	3 710 830.56
L221	32 044.35	3 709	484.72	R221	32 153.96	3 710 162.52
L222	31 989.99	3 709	479.89	R222	32 087.73	3 710 043.39
L223	31 951.53	3 709	438.83	R223	32 058.55	3 709 989.90
L224	31 875.61	3 709	362.18	R224	32 025.48	3 709 941.23
L225	31 741.14	3 709	224.31	R225	31 965.79	3 709 868.02
L226	31 608.22	3 708	995.30	R226	31 891.40	3 709 782.96
L227	31 555.85	3 708	895.58	R227	31 817.23	3 709 696.50
L228	31 552.24	3 708	888.70	R228	31 762.72	3 709 647.40
L229	31 495.63	3 708	781.30	R229	31 757.92	3 709 626.55
L230	31 414.98	3 708	628.26	R230	31 755.86	3 709 617.62
L231	31 227.53	3 708	248.04	R231	31 769.98	3 709 555.97
L232	31 154.37	3 708	105.41	R232	31 772.35	3 709 531.23
L233	31 096.39	3 707	995.59	R233	31 763.76	3 709 484.02
L234	31 089.55	3 707	981.36	R234	31 688.90	3 709 309.67
L235	30 853.48	3 707	535.49	R235	31 592.25	3 709 114.91
L236	30 847.84	3 707	520.66	R236	31 484.23	3 708 910.12
L237	30 831.87	3 707	494.56	R237	31 481.38	3 708 904.71
L238	30 673.19	3 707	193.93	R238	31 436.23	3 708 819.14
L239	30 672.43	3 707	181.11	R239	31 361.49	3 708 677.50
L240	30 641.44	3 707	115.07	R240	31 283.25	3 708 522.98
L241	30 624.29	3 707	101.31	R241	31 171.70	3 708 307.19
L242	30 567.12	3 706	993.02	R242	31 139.57	3 708 240.75
L243	30 535.78	3 706	848.08	R243	31 067.39	3 708 110.16
L244	30 526.45	3 706	819.04	R244	31 019.41	3 708 045.50
L245	30 526.56	3 706	806.02	R245	31 010.20	3 708 030.66
L246	30 486.03	3 706	771.57	R246	31 025.67	3 708 021.05
L247	30 471.15	3 706	772.13	R247	30 992.46	3 707 958.34
L248	30 429.14	3 706	736.50	R248	30 990.52	3 707 954.67
L249	30 371.72	3 706	655.21	R249	30 780.68	3 707 558.55
L250	30 341.87	3 706	614.26	R250	30 760.70	3 707 520.52
L251	30 319.69	3 706	583.83	R251	30 741.64	3 707 484.19
L252	30 315.80	3 706	586.98	R252	30 728.18	3 707 458.68
L253	30 298.06	3 706	568.70	R253	30 702.91	3 707 414.36
L254	30 284.12	3 706	550.86	R254	30 697.22	3 707 400.84
L255	30 260.34	3 706	523.01	R255	30 506.29	3 707 040.30

Vel
Sheet

15

Van
of

17

P1097/18

PADRESERWE KOÖRDINATE / ROAD RESERVE CO-ORDINATES						
LINKERKANT/LEFT HAND SIDE			REGTERKANT/RIGHT HAND SIDE			
	Y	X	WG 19°		Y	X
L256	30 243.82	3 706 503.98		R256	30 519.78	3 707 033.08
L257	30 199.46	3 706 445.19		R257	30 488.36	3 706 973.72
L258	30 203.30	3 706 436.89		R258	30 451.91	3 706 907.01
L259	30 188.93	3 706 424.60		R259	30 412.33	3 706 842.71
L260	30 122.03	3 706 349.07		R260	30 406.52	3 706 833.13
L261	30 083.11	3 706 306.09		R261	30 362.72	3 706 760.90
L262	30 037.90	3 706 266.38		R262	30 313.58	3 706 689.98
L263	30 019.31	3 706 248.99		R263	30 228.18	3 706 577.17
L264	29 958.42	3 706 113.80		R264	30 186.91	3 706 532.90
L265	29 928.89	3 706 065.18		R265	30 174.96	3 706 520.09
L266	29 892.77	3 706 036.63		R266	30 154.43	3 706 498.08
L267	29 907.43	3 705 990.86		R267	30 147.49	3 706 491.84
L268	29 886.99	3 705 975.68		R268	30 141.03	3 706 486.04
L269	29 843.66	3 706 006.25		R269	30 047.65	3 706 402.18
L270	29 774.75	3 705 970.35		R270	30 030.84	3 706 388.81
L271	29 715.79	3 705 948.58		R271	29 906.86	3 706 290.21
L272	29 577.72	3 705 907.62		R272	29 772.01	3 706 201.55
L273	29 483.48	3 705 876.76		R273	29 731.30	3 706 231.19
L274	29 313.57	3 705 803.56		R274	29 707.52	3 706 213.50
L275	29 262.38	3 705 782.94		R275	29 721.14	3 706 171.87
L276	29 209.67	3 705 766.01		R276	29 670.38	3 706 124.99
L277	29 171.12	3 705 749.30		R277	29 608.80	3 706 049.60
L278	29 129.20	3 705 725.76		R278	29 534.92	3 705 993.77
L279	29 046.41	3 705 677.98		R279	29 430.11	3 705 930.76
L280	29 014.85	3 705 659.71		R280	29 412.55	3 705 920.20
L281	28 969.85	3 705 637.82		R281	29 128.75	3 705 796.19
L282	28 916.82	3 705 619.15		R282	28 977.54	3 705 745.62
L283	28 751.77	3 705 558.81		R283	28 930.48	3 705 728.45
L284	28 684.81	3 705 530.40		R284	28 917.30	3 705 723.25
L285	28 651.61	3 705 517.13		R285	28 867.30	3 705 695.00
L286	28 625.57	3 705 506.62		R286	28 667.90	3 705 596.33
L287	28 619.13	3 705 509.82		R287	28 629.28	3 705 581.17
L288	28 616.78	3 705 508.80		R288	28 613.67	3 705 575.04
L289	28 591.53	3 705 497.88		R289	28 601.72	3 705 570.35
L290	28 596.11	3 705 495.68		R290	28 587.20	3 705 564.65
L291	28 530.95	3 705 471.68		R291	28 543.30	3 705 547.41
L292	28 492.23	3 705 454.93		R292	28 582.07	3 705 528.19
L293	28 429.41	3 705 427.66		R293	28 576.13	3 705 525.61
L294	28 273.38	3 705 360.22		R294	28 553.91	3 705 515.97
L295	28 234.30	3 705 338.63		R295	28 520.35	3 705 532.35
L296	28 211.67	3 705 327.44		R296	28 516.61	3 705 530.84
L297	28 195.43	3 705 319.80		R297	28 497.22	3 705 522.92
L298	28 166.02	3 705 305.96		R298	28 489.22	3 705 518.99
L299	28 146.30	3 705 298.11		R299	28 453.02	3 705 503.32
L300	28 114.98	3 705 285.65		R300	28 409.73	3 705 484.57
L301	28 048.89	3 705 263.35		R301	28 333.15	3 705 451.42
L302	28 031.74	3 705 256.24		R302	28 081.78	3 705 341.94
L303	27 998.17	3 705 245.17		R303	28 017.44	3 705 316.82
L304	27 926.41	3 705 229.77		R304	27 982.43	3 705 303.16
L305	27 914.96	3 705 223.06		R305	27 904.89	3 705 294.86
L306	27 874.32	3 705 218.71		R306	27 867.16	3 705 293.41

Vel Sheet	16	Van of	17	P1097/18
--------------	----	-----------	----	----------

PADRESERWE KOÖRDINATE / ROAD RESERVE CO-ORDINATES					
LINKERKANT/LEFT HAND SIDE			REGTERKANT/RIGHT HAND SIDE		
	Y	X	WG 19°	Y	X
L307	27 861.65	3 705	222.42	R307	27 728.21 3 705 290.97
L308	27 816.47	3 705	218.95	R308	27 574.61 3 705 296.69
L309	27 652.38	3 705	230.88	R309	27 545.23 3 705 292.74
L310	27 527.19	3 705	222.61	R310	27 508.86 3 705 289.09
L311	27 470.26	3 705	213.95	R311	27 473.57 3 705 284.43
L312	27 405.81	3 705	200.42	R312	27 441.76 3 705 278.80
L313	27 381.37	3 705	196.41	R313	27 342.63 3 705 256.18
L314	27 360.77	3 705	198.76	R314	27 268.77 3 705 226.93
L315	27 294.20	3 705	172.47	R315	27 241.86 3 705 212.30
L316	27 232.89	3 705	139.13	R316	27 201.68 3 705 190.46
L317	27 226.49	3 705	134.80	R317	27 180.16 3 705 175.83
L318	27 233.24	3 705	124.88	R318	27 140.82 3 705 149.09
L319	27 193.49	3 705	097.86	R319	27 111.67 3 705 112.53
L320	27 186.79	3 705	107.74	R320	27 073.27 3 705 086.66
L321	26 818.86	3 704	857.73	R321	27 034.09 3 705 060.07
L322	26 807.46	3 704	862.19	R322	26 994.98 3 705 033.52
L323	26 655.04	3 704	750.64	R323	26 956.82 3 705 007.62
L324	26 616.07	3 704	722.12	R324	26 907.29 3 704 974.09
L325	26 577.11	3 704	693.60	R325	26 805.12 3 704 907.25
L326	26 531.87	3 704	660.58	R326	26 768.26 3 704 883.36
L327	26 505.62	3 704	641.41	R327	26 762.77 3 704 879.80
L328	26 503.91	3 704	640.15	R328	26 754.82 3 704 882.94
L329	26 467.82	3 704	600.99	R329	26 741.88 3 704 874.18
L330	26 459.85	3 704	598.93	R330	26 714.86 3 704 855.88
L331	26 454.18	3 704	593.91	R331	26 622.20 3 704 793.37
L332	26 420.85	3 704	564.57	R332	26 459.83 3 704 700.11
L333	26 405.37	3 704	544.54	R333	26 375.00 3 704 631.52
L334	26 354.61	3 704	492.04	R334	26 369.72 3 704 627.25
L335	26 330.43	3 704	451.89	R335	26 304.95 3 704 556.46
L336	26 339.76	3 704	422.34	R336	26 294.88 3 704 545.50
L337	26 345.77	3 704	403.31	R337	26 278.34 3 704 526.06
L338	26 360.90	3 704	396.51	R338	26 273.20 3 704 518.16
L339	26 404.65	3 704	367.40	R339	26 259.65 3 704 497.34
L340	26 442.80	3 704	337.79	R340	26 248.85 3 704 485.98
L341	26 440.50	3 704	331.97	R341	26 221.26 3 704 456.96
L342	26 427.87	3 704	302.93	R342	26 212.40 3 704 450.20
L343	26 411.95	3 704	309.90	R343	26 201.69 3 704 449.49
L344	26 383.11	3 704	322.52	R344	26 190.19 3 704 451.22
L345	26 365.89	3 704	330.06	R345	26 189.89 3 704 455.32
L346	26 371.66	3 704	343.24	R346	26 181.75 3 704 456.53
				R347	26 146.09 3 704 461.90
				R348	26 145.04 3 704 455.04
				R349	26 143.27 3 704 448.67
				R350	26 140.75 3 704 439.29

Vel
Sheet

17

Van
of

17

P1097/18