

DEPARTMENT OF TRANSPORT

NO. 929

30 September 2021

**THE SOUTH AFRICAN NATIONAL ROADS
AGENCY SOC LIMITED**Registration No: 1998/009584/30

DECLARATION AMENDMENT OF NATIONAL ROAD R565 SECTION 1

AMENDMENT OF DECLARATION No. 784 OF 2012.

By virtue of section 40(1)(b) of the South African National Roads Agency Limited and the National Roads Act 1998 (Act No. 7 of 1998), I hereby amend Declaration No. 784 of 2012 by substituting paragraph S(I) and (II) of the Schedule, being the descriptive declaration of the route from its junction with National Road N4 Section 13 up to Sun City, with the accompanying sheets 1 to 18 of Plan No. P1006/17.

(National Road R565 Section 1: N4 Junction – Sun City)

MINISTER OF TRANSPORT

DEPARTEMENT VAN VERVOER

NO. 929

30 September 2021

**DIE SUID-AFRIKAANSE NASIONALE
PADAGENTSKAP MSB BEPERK**


Registrasie No: 1998/009584/30

VERKLARING WYSIGING VAN NASIONALE PAD R565 SEKSIE 1


WYSIGING VAN VERKLARING No. 784 VAN 2012.

Kragtens Artikel 40(1)(b) van die Wet op die Suid-Afrikaanse Nasionale Padagentskap Beperk en op Nasionale Paaie Wet 1998 (Wet No. 7 van 1998), wysig ek hiermee Verklaring No. 784 van 2012 deur paragraaf S(I) en (II) van die Skedule te vervang, synde die gedeelte van die beskrywende verklaring van die pad vanaf die aansluiting met Nasionale Pad N4 Seksie 13 tot by Sun City, met bygaande velle 1 tot 18 van Plan No. P1006/17.


(Nasionale Pad R565 Seksie 1: N4 Aansluiting – Sun City)**MINISTER VAN VERVOER**

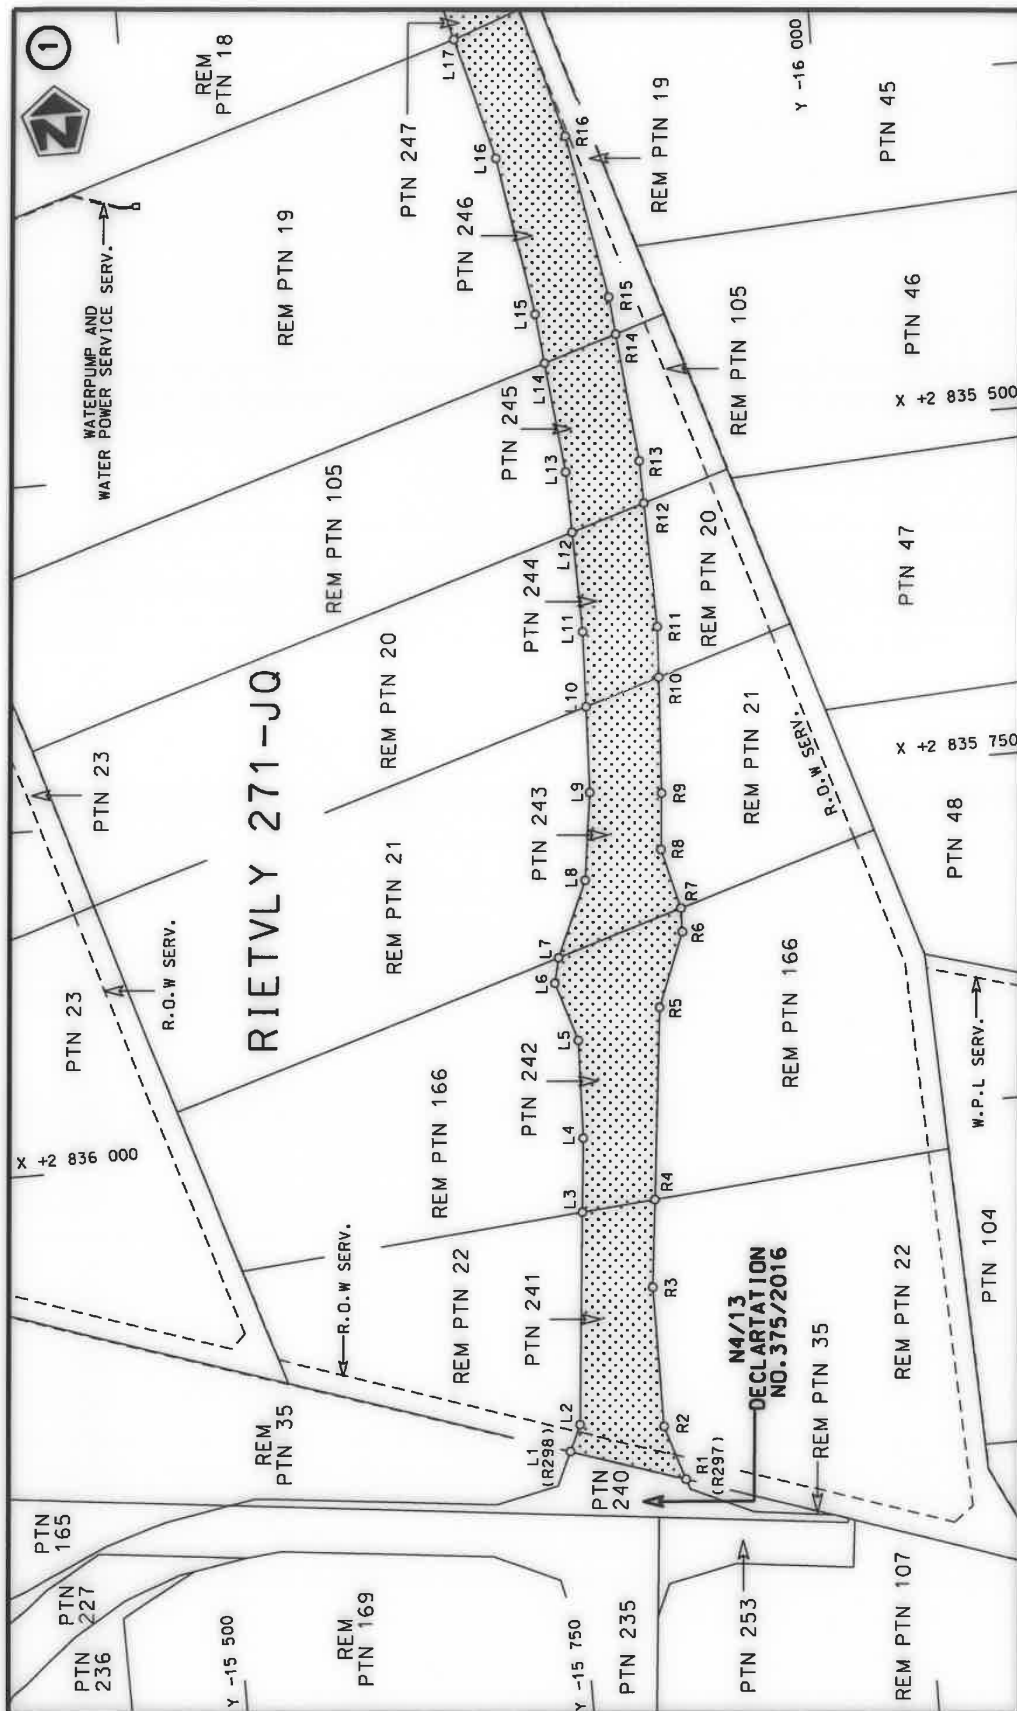


Die Suid Afrikaanse Nasionale Padagentskap MSB Bpk The South African National Roads Agency SOC Ltd	Die figuur getoon The figure shown	 stel die padreserwe voor van 'n gedeelte represents the road reserve of a portion van Nasionale Roete R565 of National Route	Vel Sheet 1 of 18 Plan P1006/17
---	---------------------------------------	--	---------------------------------------

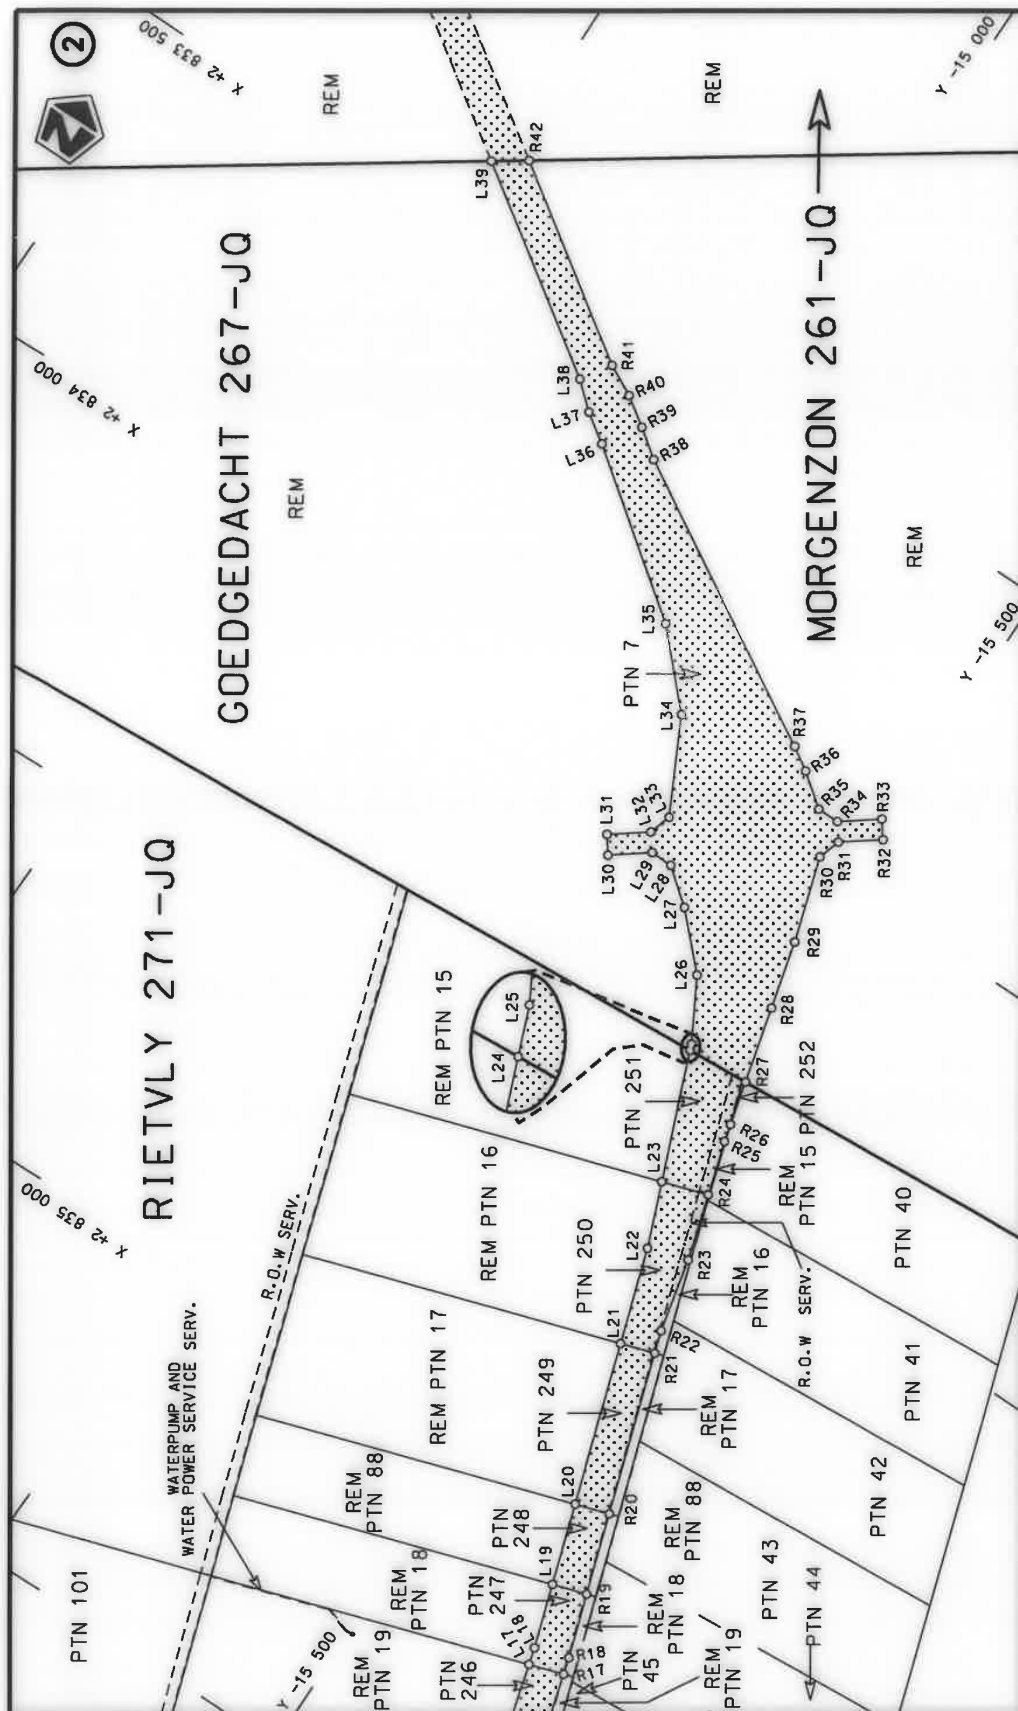

Die Suid Afrikaanse Nasionale Padagentskap MSB Bpk The South African National Roads Agency SOC Ltd	Die figuur getoon The figure shown	stel die padreserwe voor van 'n gedeelte represents the road reserve of a portion van Nasionale Roete R565 of National Route R565 Section	1	Vel Sheet 2 of 18	Plan P1006/17
---	---------------------------------------	--	---	-------------------------------	------------------

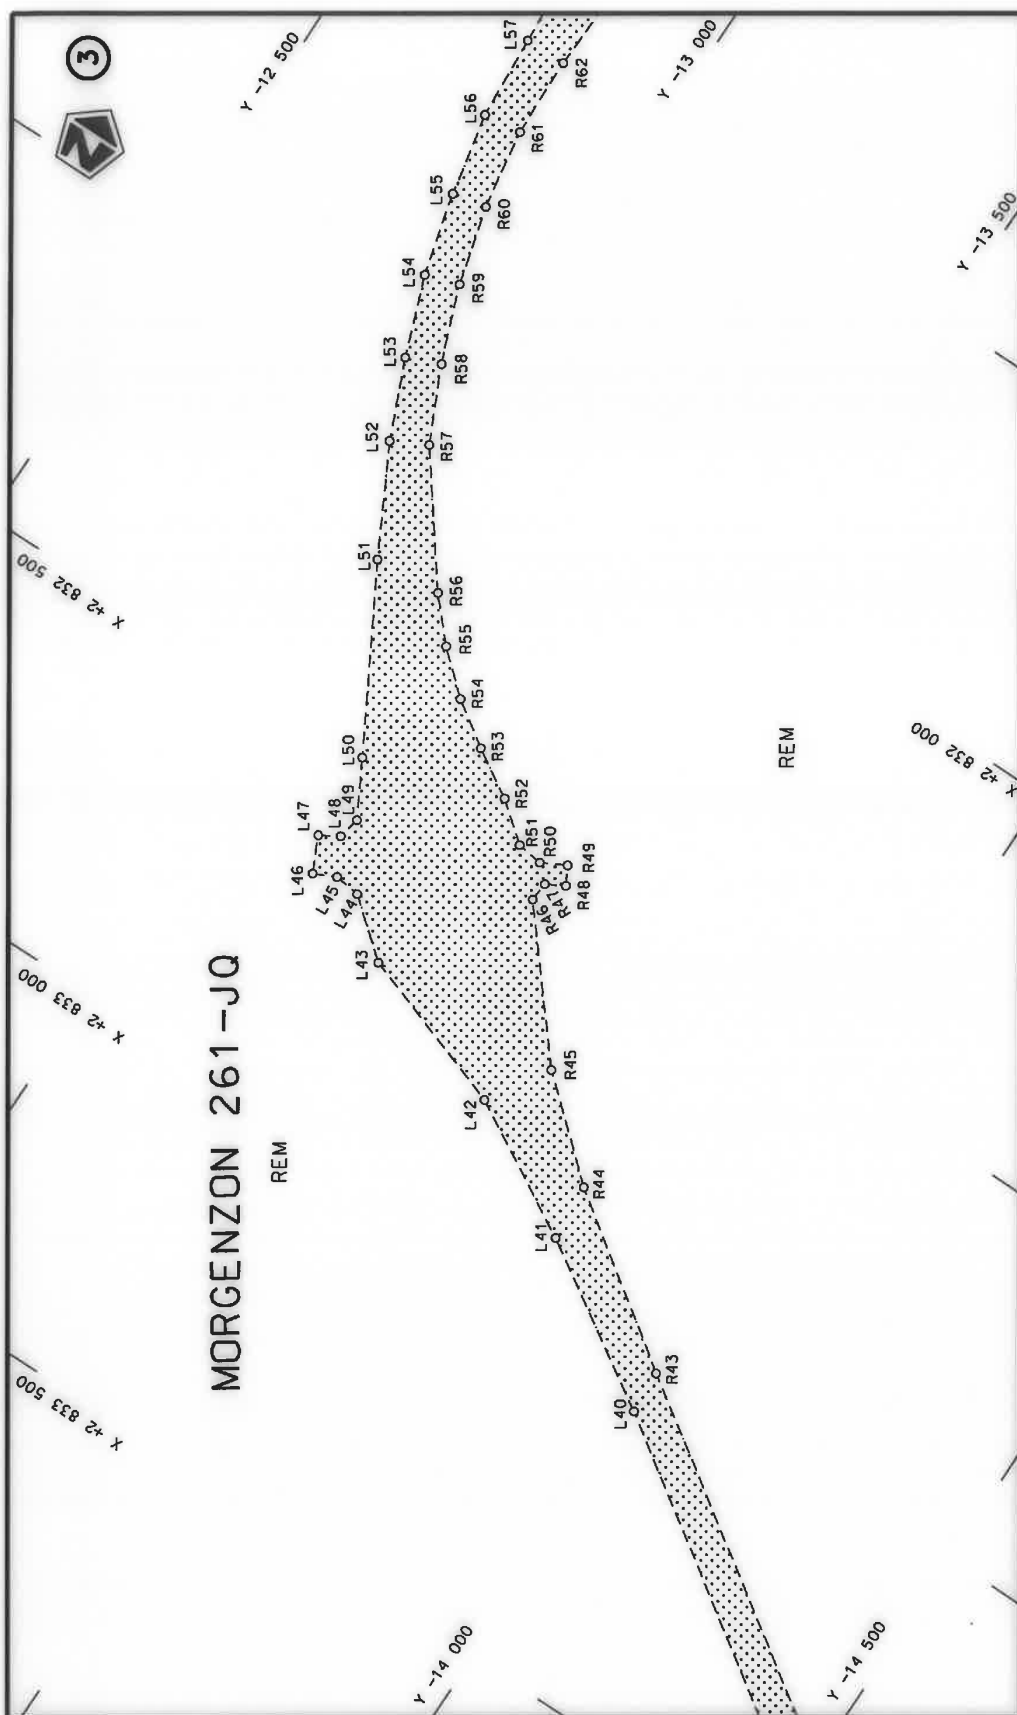


Die Suid Afrikaanse Nasionale Padagentskap MSB Bpk The South African National Roads Agency SOC Ltd	Die figuur getoon The figure shown		stel die padreserwe voor van 'n gedeelte represents the road reserve of a portion van Nasionale Roete R565 of National Route R565 Seksie Section	Vel Sheet 3 of 18 Plan P1006/17
---	---------------------------------------	---	---	---

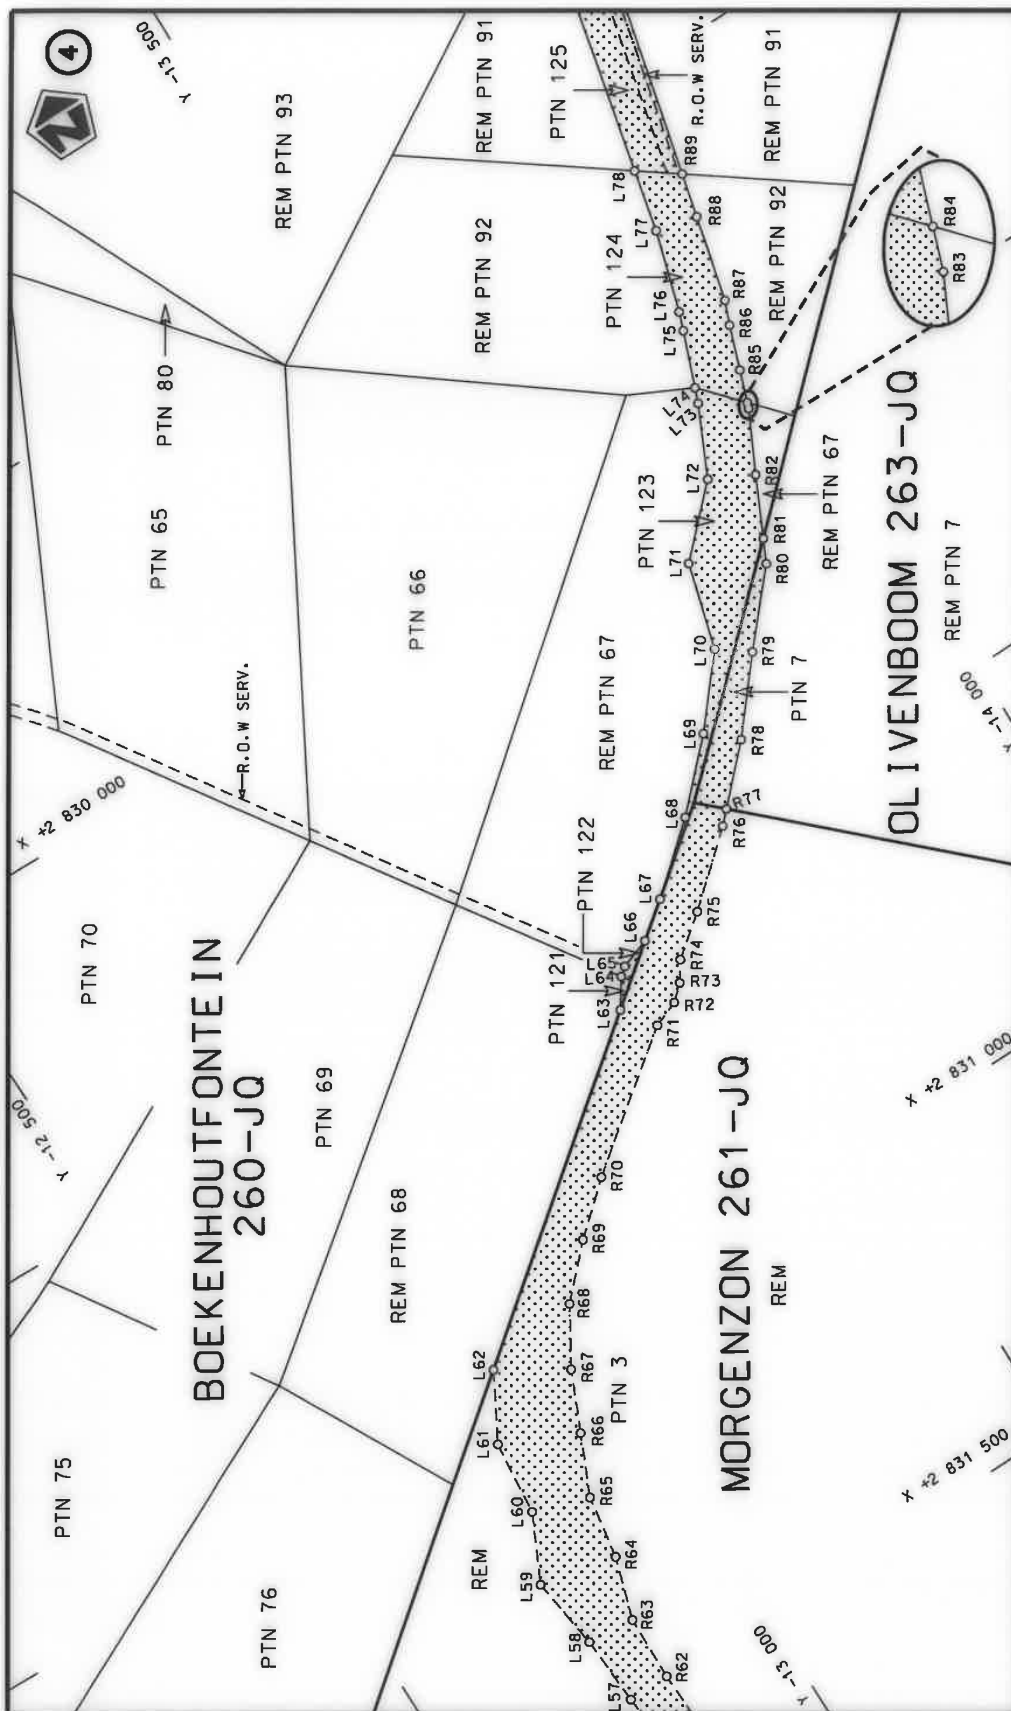

Die Suid Afrikaanse Nasionale Padagentskap MSB Bpk The South African National Roads Agency SOC Ltd	Die figuur getoon The figure shown	steldie padreserwe voor van 'n gedeelte represents the road reserve of a portion van Nasionale Roete R565 of National Route Section	1	Vel Sheet 4 of 18	Plan P1006/17
---	---------------------------------------	--	---	-------------------------------	------------------



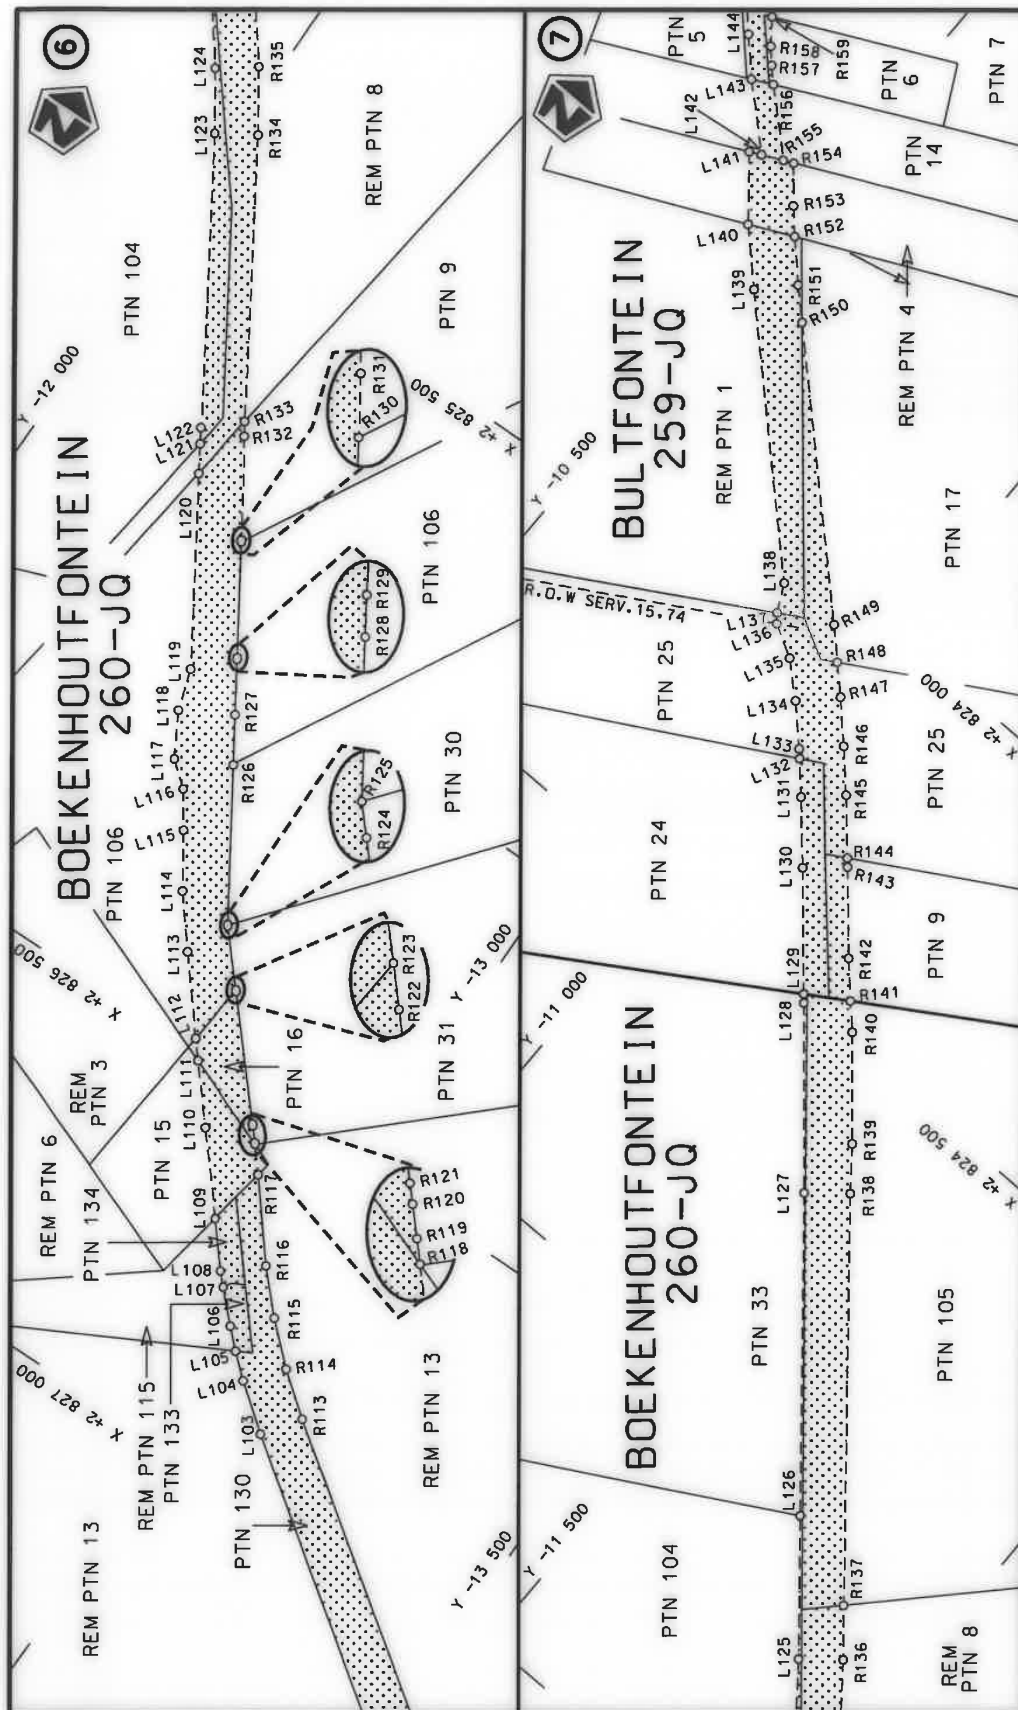

Vel
Sheet 6
of 18


Plan
P1006/17

stel die padreserwe voor van 'n gedeelte
represents the road reserve of a portion
van Nasionale Roete R565 Seksie
of National Route Section 1



Die figuur getoon
The figure shown

Die Suid Afrikaanse Nasionale Padagentskap MSB Bpk
The South African National Roads Agency SOC Ltd

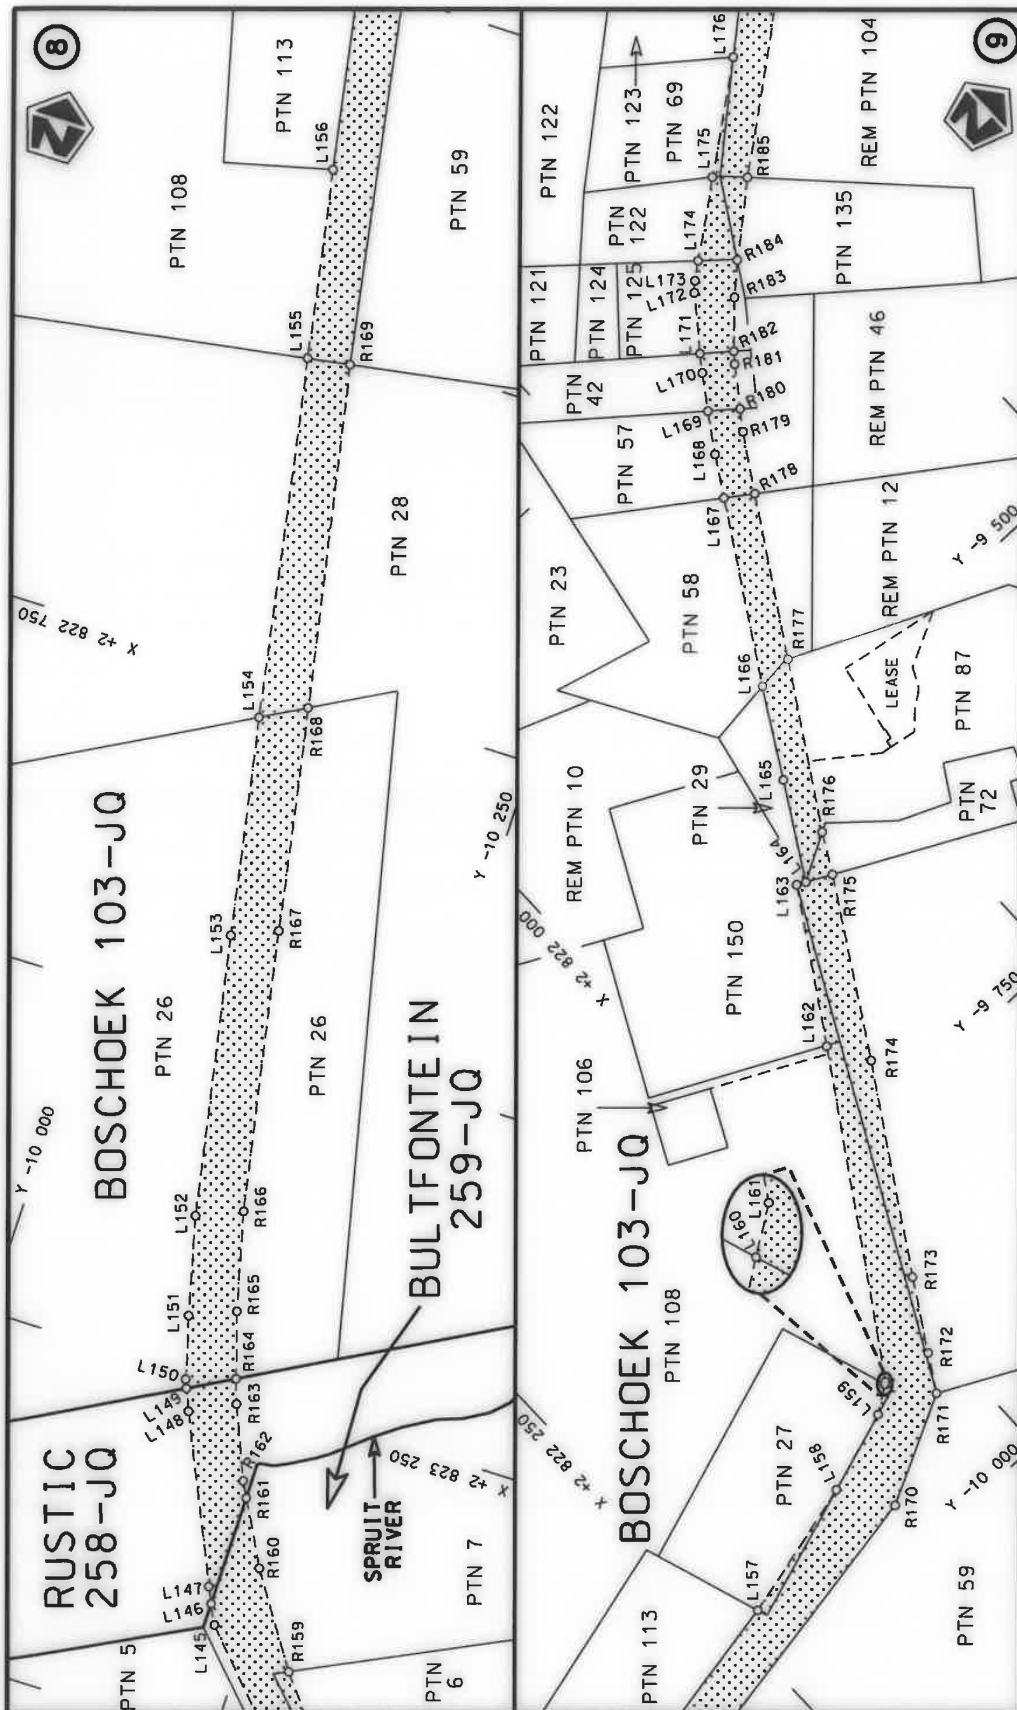



Die Suid Afrikaanse Nasionale Padagentskap MSB Bpk
The South African National Roads Agency SOC Ltd

Die figuur getoon
The figure shown

steeldie padreserwe voor van 'n gedeelte
represents the road reserve of a portion
van Nasionale Roete R565
of National Route

Vel Sheet 7 of 18
Plan P1006/17

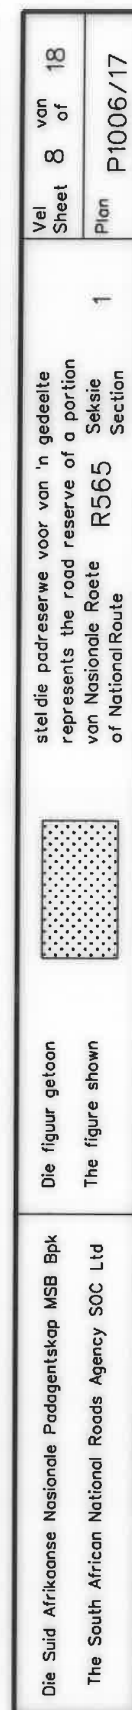

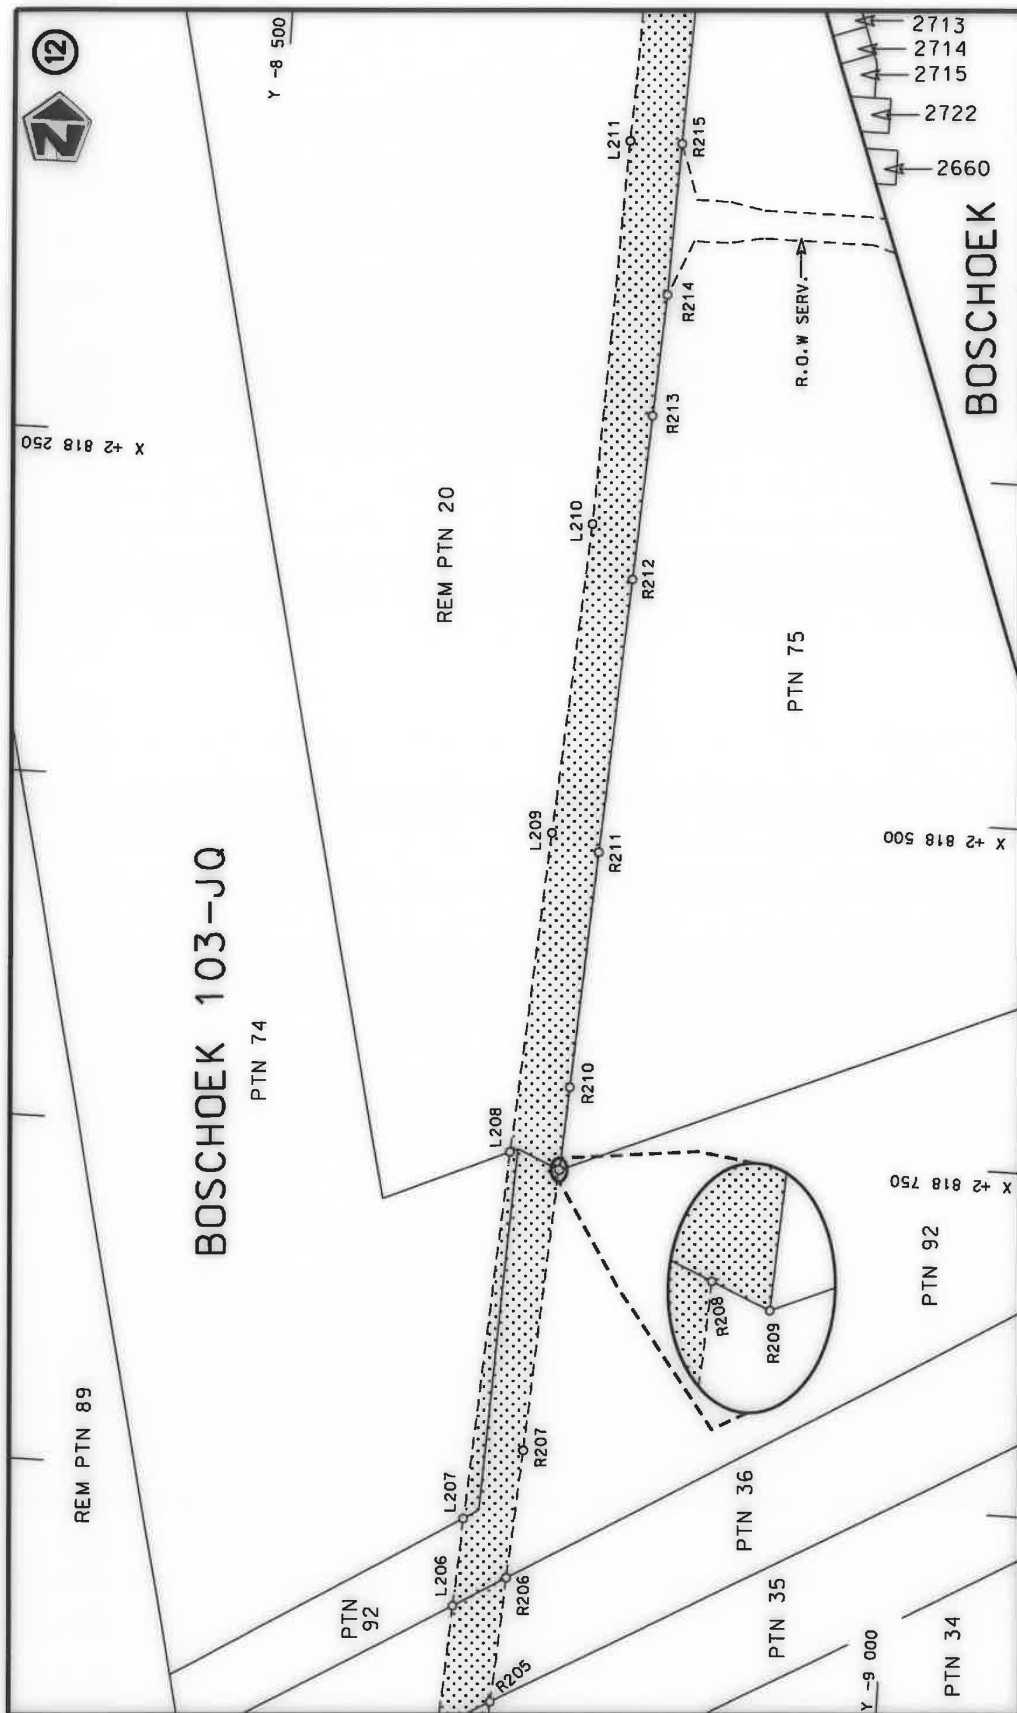


Vel
Sheet 9 of 18
Plan P1006/17

steldie padreserwe voor van 'n gedeelte
represents the road reserve of a portion
van Nasionale Roete R565 Seksie
of National Route 1 Section



Die figuur getoon
The figure shown

Die Suid Afrikaanse Nasionale Padagentskap MSB Bpk
The South African National Roads Agency SOC Ltd

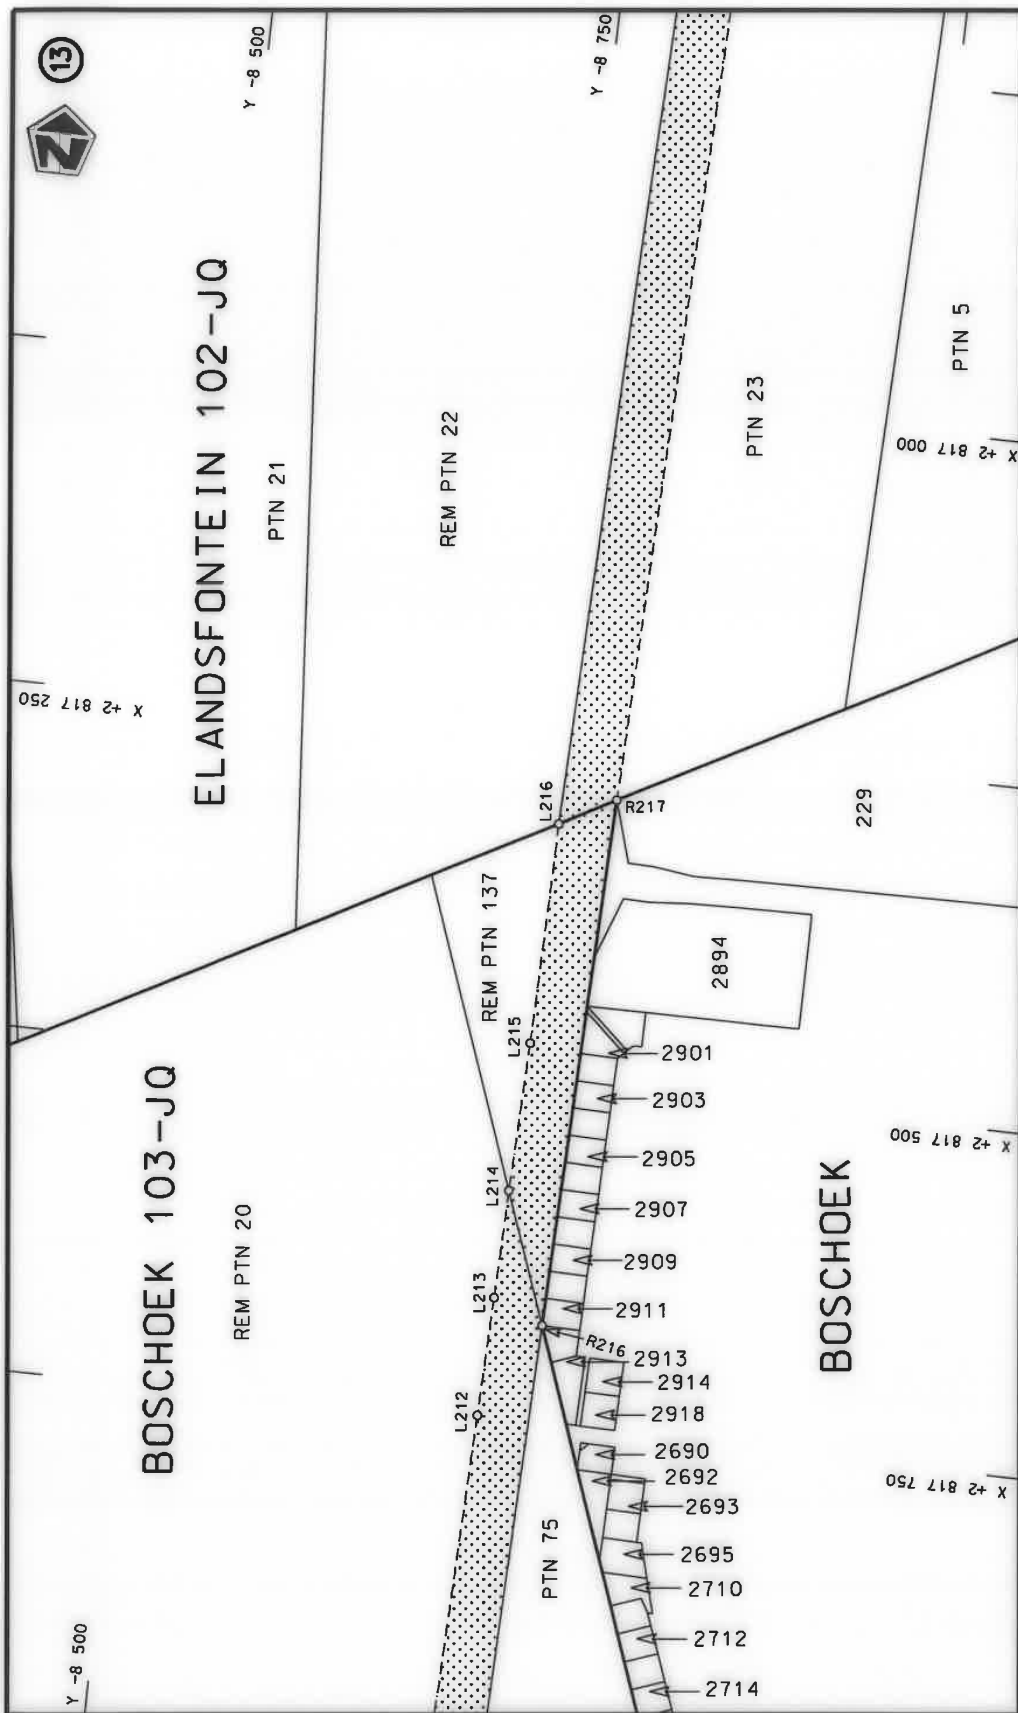


Vel
Sheet 10 of 18
Plan P1006/17

stel die padreserwe voor van 'n gedeelte
represents the road reserve of a portion
van Nasionale Roete R565 Sektie
of National Route Section 1




Die figuur getoon
The figure shown

Die Suid Afrikaanse Nasionale Padagentskap MSB Bpk
The South African National Roads Agency SOC Ltd

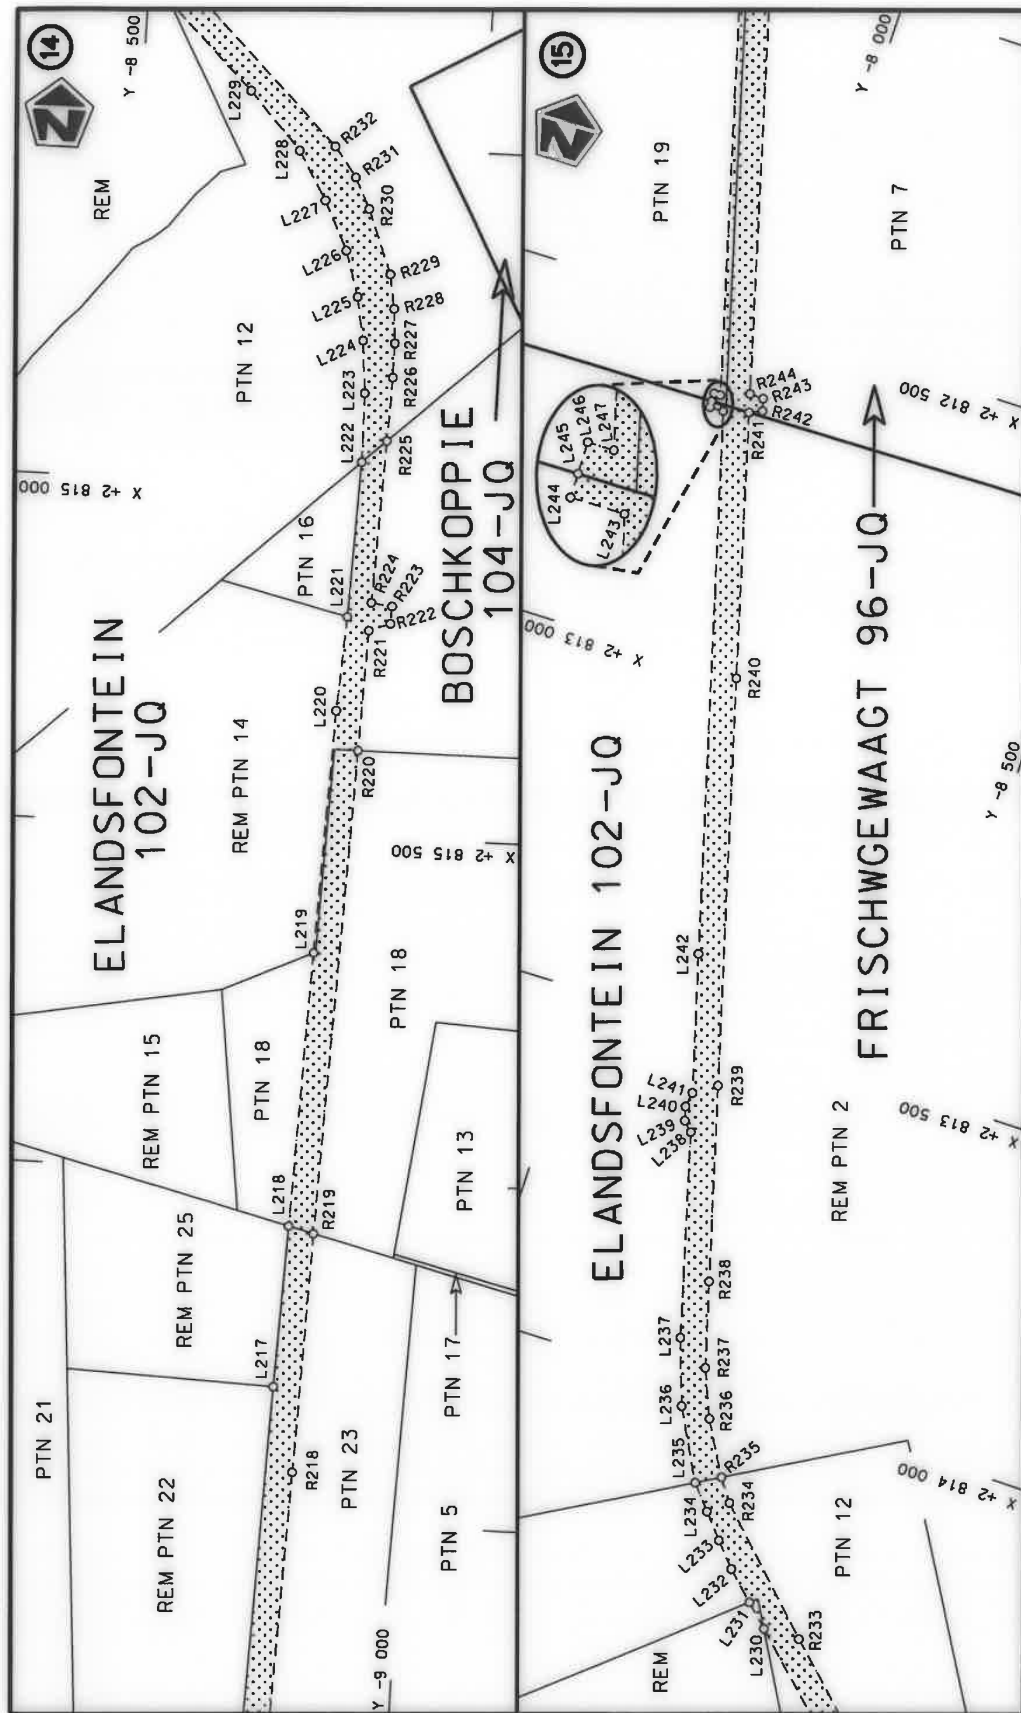

Die Suid Afrikaanse Nasionale Padagentskap MSB Bpk The South African National Roads Agency SOC Ltd	Die figuur getoon The figure shown	stel die padreserwe voor van 'n gedeelte represents the road reserve of a portion van Nasionale Roete R565 of National Route	1	Vel Sheet 11 of 18	Plan P1006/17
---	---------------------------------------	---	---	-----------------------	---------------

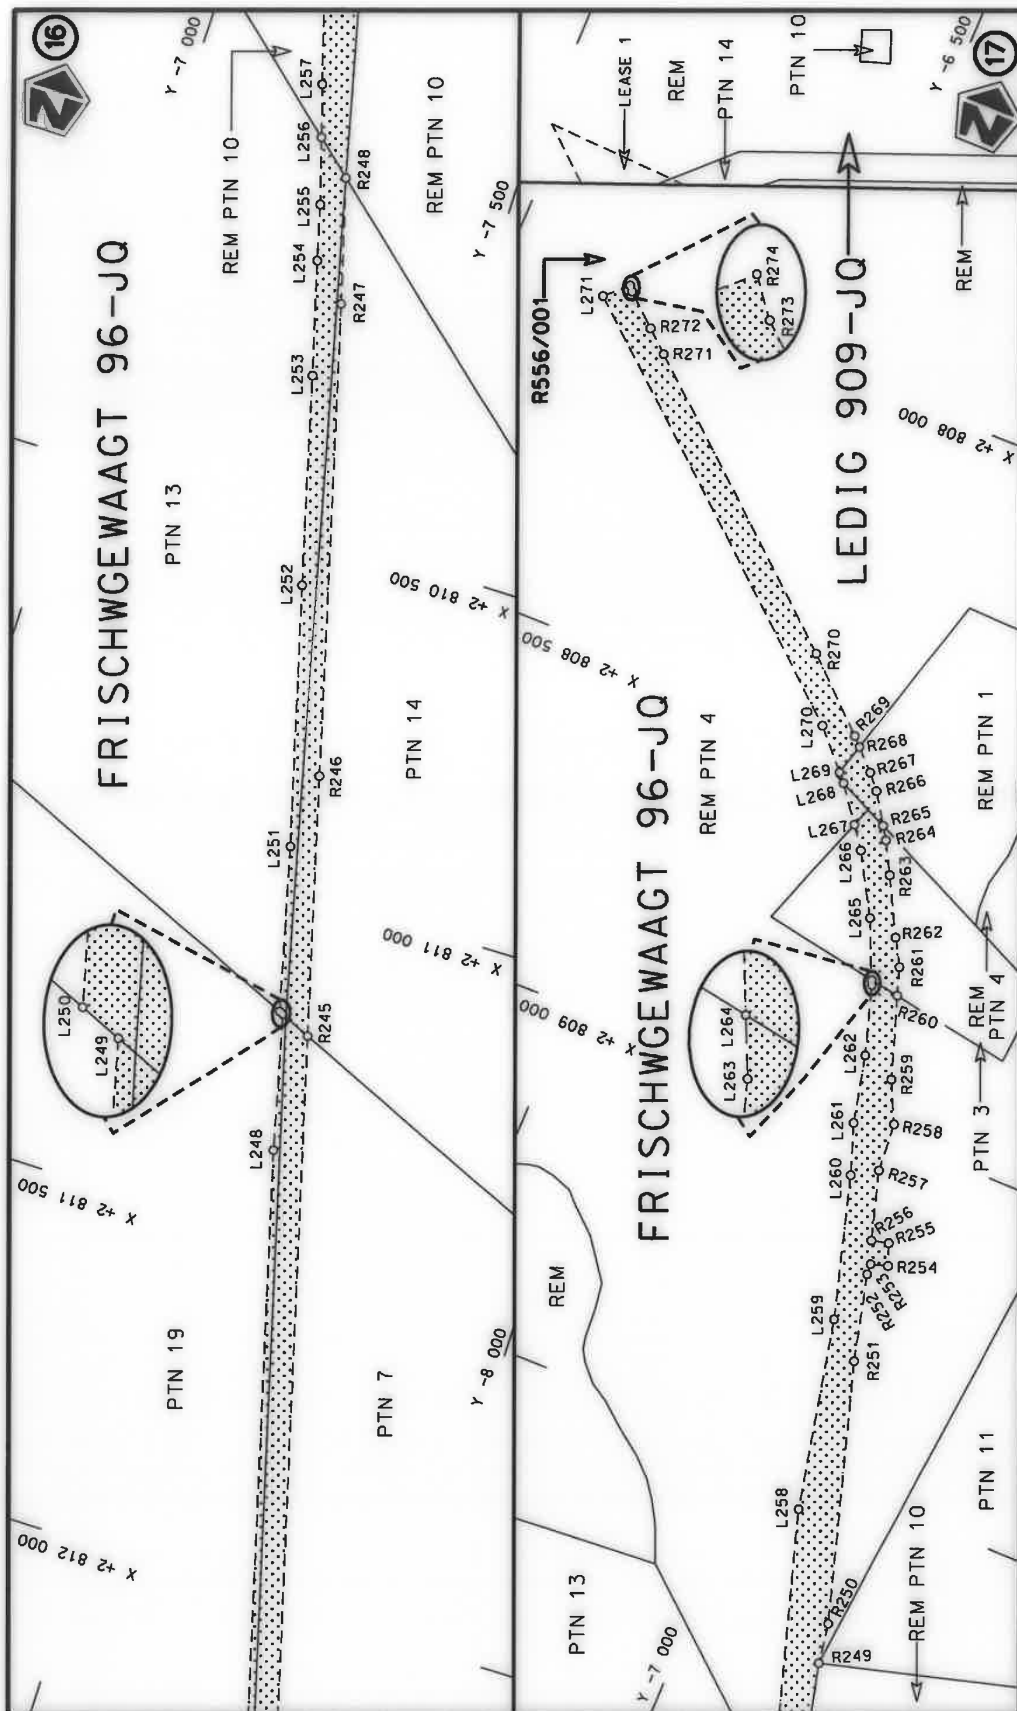

Vel Sheet 12 of 18	Plan P1006/17
stelde padreserwe voor van 'n gedeelte represents the road reserve of a portion van Nasionale Roete R565 of National Route Section 1	
Die figuur getoon The figure shown	Die Suid Afrikaanse Nasionale Padagentskap MSB Bpk The South African National Roads Agency SOC Ltd

PADRESERWE KOÖRDINATE / ROAD RESERVE CO-ORDINATES						
LINKERKANT/LEFT HAND SIDE				REGTERKANT/RIGHT HAND SIDE		
	Y	X	WG 27°		Y	X
L1	-15 748.18	2 836 231.44		R1	-15 829.87	2 836 258.30
L2	-15 756.69	2 836 212.44		R2	-15 817.23	2 836 218.73
L3	-15 770.46	2 836 058.33		R3	-15 817.08	2 836 117.00
L4	-15 775.25	2 836 004.63		R4	-15 823.57	2 836 053.39
L5	-15 777.27	2 835 933.40		R5	-15 837.77	2 835 914.18
L6	-15 763.45	2 835 890.55		R6	-15 858.25	2 835 860.67
L7	-15 767.67	2 835 872.30		R7	-15 858.61	2 835 843.45
L8	-15 791.27	2 835 817.73		R8	-15 847.58	2 835 799.87
L9	-15 799.50	2 835 754.26		R9	-15 851.24	2 835 758.92
L10	-15 801.53	2 835 691.87		R10	-15 855.54	2 835 674.74
L11	-15 803.30	2 835 637.34		R11	-15 857.26	2 835 637.90
L12	-15 801.15	2 835 564.54		R12	-15 854.57	2 835 547.59
L13	-15 799.84	2 835 520.52		R13	-15 853.66	2 835 516.77
L14	-15 790.42	2 835 440.48		R14	-15 843.54	2 835 423.62
L15	-15 786.17	2 835 404.50		R15	-15 840.57	2 835 396.36
L16	-15 766.26	2 835 289.33		R16	-15 817.85	2 835 277.32
L17	-15 741.99	2 835 200.93		R17	-15 791.81	2 835 185.12
L18	-15 735.27	2 835 176.45		R18	-15 784.94	2 835 160.81
L19	-15 706.20	2 835 084.82		R19	-15 755.81	2 835 069.08
L20	-15 669.45	2 834 969.02		R20	-15 719.05	2 834 953.29
L21	-15 595.97	2 834 737.41		R21	-15 645.53	2 834 721.69
L22	-15 552.42	2 834 600.15		R22	-15 635.24	2 834 689.31
L23	-15 516.38	2 834 507.74		R23	-15 611.43	2 834 581.47
L24	-15 445.39	2 834 325.79		R24	-15 583.36	2 834 486.49
L25	-15 441.89	2 834 316.82		R25	-15 560.42	2 834 408.87
L26	-15 393.27	2 834 228.79		R26	-15 553.99	2 834 383.35
L27	-15 323.63	2 834 156.83		R27	-15 537.99	2 834 319.85
L28	-15 273.07	2 834 116.64		R28	-15 510.10	2 834 209.17
L29	-15 240.13	2 834 116.00		R29	-15 484.80	2 834 111.04
L30	-15 188.24	2 834 154.49		R30	-15 447.01	2 833 987.71
L31	-15 170.46	2 834 130.12		R31	-15 457.49	2 833 955.08
L32	-15 222.13	2 834 092.05		R32	-15 509.69	2 833 916.44
L33	-15 232.29	2 834 059.63		R33	-15 491.82	2 833 892.32
L34	-15 164.88	2 833 925.16		R34	-15 439.64	2 833 930.97
L35	-15 072.57	2 833 827.89		R35	-15 407.33	2 833 930.67
L36	-14 850.29	2 833 661.03		R36	-15 360.47	2 833 895.09
L37	-14 808.95	2 833 632.92		R37	-15 327.29	2 833 873.93
L38	-14 771.28	2 833 600.44		R38	-14 925.99	2 833 638.76
L39	-14 488.20	2 833 407.95		R39	-14 885.72	2 833 608.99
L40	-13 996.37	2 833 073.50		R40	-14 844.41	2 833 580.89
L41	-13 763.58	2 832 924.67		R41	-14 799.52	2 833 557.94
L42	-13 567.14	2 832 813.37		R42	-14 533.47	2 833 377.03
L43	-13 328.90	2 832 730.85		R43	-13 993.04	2 833 009.56
L44	-13 248.16	2 832 664.49		R44	-13 756.68	2 832 840.88
L45	-13 210.47	2 832 659.77		R45	-13 623.86	2 832 723.92
L46	-13 177.88	2 832 675.05		R46	-13 464.51	2 832 532.15
L47	-13 154.27	2 832 623.89		R47	-13 467.01	2 832 503.69
L48	-13 182.01	2 832 607.38		R48	-13 493.58	2 832 489.20
L49	-13 188.56	2 832 575.05		R49	-13 479.04	2 832 462.95
L50	-13 144.89	2 832 494.91		R50	-13 443.47	2 832 481.65
L51	-13 004.30	2 832 242.72		R51	-13 404.80	2 832 476.59
				Vel Sheet	13 of	18 P1006/17

PADRESERVE KOÖRDINATE / ROAD RESERVE CO-ORDINATES									
LINKERKANT/LEFT HAND SIDE					REGTERKANT/RIGHT HAND SIDE				
	Y		X	WG 27°		Y		X	
L52	-12 923.81	2	832	089.67	R52	-13 349.74	2	832	431.69
L53	-12 875.46	2	831	976.48	R53	-13 280.55	2	832	389.65
L54	-12 832.82	2	831	860.79	R54	-13 216.13	2	832	346.29
L55	-12 801.56	2	831	740.70	R55	-13 157.04	2	832	293.53
L56	-12 776.94	2	831	620.17	R56	-13 104.06	2	832	235.27
L57	-12 768.43	2	831	496.68	R57	-12 974.71	2	832	063.04
L58	-12 763.53	2	831	394.00	R58	-12 924.90	2	831	955.39
L59	-12 749.24	2	831	285.75	R59	-12 882.27	2	831	845.08
L60	-12 795.86	2	831	189.48	R60	-12 852.01	2	831	730.42
L61	-12 807.03	2	831	079.82	R61	-12 832.69	2	831	613.58
L62	-12 859.78	2	830	985.74	R62	-12 829.55	2	831	495.53
L63	-13 295.61	2	830	642.60	R63	-12 832.73	2	831	400.12
L64	-13 322.79	2	830	602.17	R64	-12 861.93	2	831	309.73
L65	-13 335.11	2	830	592.43	R65	-12 877.37	2	831	216.97
L66	-13 379.24	2	830	576.56	R66	-12 916.53	2	831	130.52
L67	-13 429.81	2	830	536.94	R67	-12 954.85	2	831	045.14
L68	-13 524.20	2	830	455.96	R68	-13 004.29	2	830	963.26
L69	-13 611.42	2	830	367.39	R69	-13 070.80	2	830	895.12
L70	-13 690.75	2	830	271.94	R70	-13 141.73	2	830	832.39
L71	-13 726.32	2	830	147.03	R71	-13 327.91	2	830	689.29
L72	-13 815.04	2	830	058.39	R72	-13 366.31	2	830	674.28
L73	-13 862.47	2	829	957.85	R73	-13 388.22	2	830	654.42
L74	-13 870.76	2	829	936.26	R74	-13 407.12	2	830	626.38
L75	-13 901.08	2	829	857.29	R75	-13 465.07	2	830	580.77
L76	-13 910.64	2	829	830.95	R76	-13 562.64	2	830	495.79
L77	-13 945.75	2	829	713.38	R77	-13 580.47	2	830	477.67
L78	-13 966.31	2	829	623.57	R78	-13 652.84	2	830	404.14
L79	-14 048.61	2	829	263.88	R79	-13 734.95	2	830	305.25
L80	-14 053.97	2	829	240.45	R80	-13 820.59	2	830	207.80
L81	-14 063.02	2	829	191.24	R81	-13 836.50	2	830	174.55
L82	-14 066.77	2	829	170.89	R82	-13 876.84	2	830	090.22
L83	-14 060.24	2	829	125.79	R83	-13 919.93	2	830	003.62
L84	-14 063.36	2	829	109.84	R84	-13 922.88	2	829	995.23
L85	-14 082.69	2	829	088.93	R85	-13 939.00	2	829	949.40
L86	-14 087.27	2	829	065.18	R86	-13 961.19	2	829	886.25
L87	-14 131.64	2	828	996.04	R87	-13 974.73	2	829	852.27
L88	-14 171.78	2	828	901.18	R88	-14 005.93	2	829	727.78
L89	-14 178.74	2	828	884.70	R89	-14 021.39	2	829	664.09
L90	-14 222.44	2	828	781.31	R90	-14 090.58	2	829	379.05
L91	-14 453.70	2	828	234.48	R91	-14 122.20	2	829	317.61
L92	-14 471.41	2	828	168.16	R92	-14 128.90	2	829	304.60
L93	-14 468.39	2	828	149.64	R93	-14 145.14	2	829	237.82
L94	-14 435.36	2	828	096.93	R94	-14 142.74	2	829	165.15
L95	-14 297.19	2	827	940.61	R95	-14 148.52	2	829	140.90
L96	-14 091.40	2	827	707.80	R96	-14 155.75	2	829	110.57
L97	-13 963.64	2	827	563.26	R97	-14 185.52	2	829	014.80
L98	-13 901.33	2	827	494.74	R98	-14 217.85	2	828	920.55
L99	-13 887.67	2	827	482.01	R99	-14 220.85	2	828	914.00
L100	-13 804.74	2	827	407.25	R100	-14 488.19	2	828	281.85
L101	-13 742.30	2	827	359.11	R101	-14 522.48	2	828	225.81
L102	-13 703.36	2	827	331.42	R102	-14 534.49	2	828	224.39
Vel Sheet 14					Van of 18				
					P1006/17				

PADRESERWE KOÖRDINATE / ROAD RESERVE CO-ORDINATES									
LINKERKANT/LEFT HAND SIDE					REGTERKANT/RIGHT HAND SIDE				
	Y	X	WG 27°			Y	X		
L103	-13 103.93	2 826 902.80			R103	-14 583.02	2 828 263.97		
L104	-13 039.17	2 826 852.77			R104	-14 632.77	2 828 222.00		
L105	-13 005.73	2 826 823.20			R105	-14 612.45	2 828 199.01		
L106	-12 978.91	2 826 797.56			R106	-14 580.19	2 828 147.44		
L107	-12 937.72	2 826 756.73			R107	-14 521.62	2 828 081.23		
L108	-12 920.88	2 826 739.96			R108	-14 483.65	2 828 053.31		
L109	-12 870.86	2 826 681.55			R109	-14 012.37	2 827 520.09		
L110	-12 783.09	2 826 581.08			R110	-13 932.59	2 827 435.85		
L111	-12 719.78	2 826 506.27			R111	-13 845.94	2 827 358.44		
L112	-12 698.79	2 826 481.45			R112	-13 754.17	2 827 287.07		
L113	-12 616.91	2 826 384.69			R113	-13 141.41	2 826 850.73		
L114	-12 560.78	2 826 316.20			R114	-13 080.92	2 826 803.89		
L115	-12 511.67	2 826 242.50			R115	-13 024.64	2 826 751.94		
L116	-12 477.22	2 826 193.25			R116	-12 971.46	2 826 696.16		
L117	-12 441.53	2 826 164.58			R117	-12 886.84	2 826 593.42		
L118	-12 406.43	2 826 103.01			R118	-12 857.89	2 826 559.34		
L119	-12 387.04	2 826 043.88			R119	-12 856.49	2 826 557.76		
L120	-12 235.38	2 825 802.17			R120	-12 840.04	2 826 539.18		
L121	-12 212.84	2 825 766.24			R121	-12 838.05	2 826 536.94		
L122	-12 200.46	2 825 746.52			R122	-12 709.63	2 826 391.89		
L123	-11 973.25	2 825 384.42			R123	-12 707.71	2 826 389.72		
L124	-11 920.26	2 825 305.78			R124	-12 645.69	2 826 320.39		
L125	-11 862.34	2 825 230.69			R125	-12 644.69	2 826 319.28		
L126	-11 729.37	2 825 069.47			R126	-12 518.18	2 826 121.23		
L127	-11 430.27	2 824 706.83			R127	-12 479.63	2 826 060.93		
L128	-11 250.91	2 824 495.98			R128	-12 436.46	2 825 993.39		
L129	-11 242.47	2 824 486.21			R129	-12 434.94	2 825 991.02		
L130	-11 122.31	2 824 347.21			R130	-12 344.29	2 825 849.24		
L131	-11 053.89	2 824 270.28			R131	-12 342.65	2 825 846.72		
L132	-11 016.28	2 824 228.77			R132	-12 260.48	2 825 720.64		
L133	-11 006.76	2 824 218.27			R133	-12 248.67	2 825 702.49		
L134	-10 957.34	2 824 168.69			R134	-12 027.46	2 825 350.40		
L135	-10 910.87	2 824 126.68			R135	-11 972.16	2 825 268.33		
L136	-10 864.27	2 824 100.63			R136	-11 911.70	2 825 189.97		
L137	-10 854.40	2 824 088.16			R137	-11 861.68	2 825 128.96		
L138	-10 834.25	2 824 048.65			R138	-11 481.18	2 824 664.84		
L139	-10 525.08	2 823 751.50			R139	-11 436.53	2 824 607.90		
L140	-10 457.29	2 823 684.55			R140	-11 331.39	2 824 483.69		
L141	-10 390.18	2 823 603.13			R141	-11 300.62	2 824 450.61		
L142	-10 406.55	2 823 595.27			R142	-11 258.21	2 824 405.03		
L143	-10 324.52	2 823 521.00			R143	-11 171.49	2 824 304.70		
L144	-10 278.58	2 823 474.08			R144	-11 162.68	2 824 294.80		
L145	-10 225.00	2 823 417.34			R145	-11 101.80	2 824 226.36		
L146	-10 218.22	2 823 403.42			R146	-11 053.23	2 824 174.26		
L147	-10 212.72	2 823 392.12			R147	-11 003.55	2 824 122.99		
L148	-10 158.88	2 823 275.11			R148	-10 967.35	2 824 087.09		
L149	-10 152.58	2 823 259.75			R149	-10 928.04	2 824 048.65		
L150	-10 150.08	2 823 253.65			R150	-10 609.01	2 823 743.25		
L151	-10 137.49	2 823 208.88			R151	-10 569.33	2 823 705.27		
L152	-10 119.84	2 823 138.12			R152	-10 520.22	2 823 655.00		
L153	-10 081.51	2 822 936.20			R153	-10 489.64	2 823 622.73		
Vel Sheet 15					Van of 18		P1006/17		

PADRESERWE KOÖRDINATE / ROAD RESERVE CO-ORDINATES											
LINKERKANT/LEFT HAND SIDE						REGTERKANT/RIGHT HAND SIDE					
	Y		X	WG 27°			Y		X		
L154	-10 052.74	2	822	778.95		R154	-10 449.83	2	823	574.49	
L155	-10 005.37	2	822	520.01		R155	-10 435.73	2	823	581.26	
L156	-9 980.41	2	822	384.22		R156	-10 353.42	2	823	506.73	
L157	-9 951.74	2	822	229.31		R157	-10 333.51	2	823	487.22	
L158	-9 925.91	2	822	127.94		R158	-10 314.63	2	823	466.75	
L159	-9 906.17	2	822	068.62		R159	-10 288.13	2	823	433.08	
L160	-9 893.45	2	822	049.94		R160	-10 244.09	2	823	367.78	
L161	-9 892.30	2	822	048.27		R161	-10 219.39	2	823	322.17	
L162	-9 684.00	2	821	913.77		R162	-10 213.35	2	823	311.02	
L163	-9 583.04	2	821	849.77		R163	-10 190.86	2	823	259.16	
L164	-9 586.15	2	821	843.64		R164	-10 185.34	2	823	241.90	
L165	-9 520.49	2	821	805.07		R165	-10 170.31	2	823	194.96	
L166	-9 460.23	2	821	769.99		R166	-10 152.65	2	823	124.20	
L167	-9 340.56	2	821	697.52		R167	-10 114.33	2	822	922.27	
L168	-9 312.87	2	821	680.90		R168	-10 084.75	2	822	761.43	
L169	-9 286.26	2	821	663.17		R169	-10 036.19	2	822	515.06	
L170	-9 263.04	2	821	647.70		R170	-9 963.16	2	822	104.38	
L171	-9 251.63	2	821	639.12		R171	-9 923.84	2	822	026.88	
L172	-9 216.26	2	821	612.54		R172	-9 898.15	2	822	011.38	
L173	-9 210.20	2	821	606.22		R173	-9 849.72	2	821	982.16	
L174	-9 201.15	2	821	594.49		R174	-9 713.37	2	821	897.31	
L175	-9 163.50	2	821	545.63		R175	-9 595.18	2	821	825.81	
L176	-9 109.64	2	821	475.75		R176	-9 567.37	2	821	810.30	
L177	-9 035.44	2	821	388.94		R177	-9 458.08	2	821	743.22	
L178	-8 987.70	2	821	304.64		R178	-9 353.54	2	821	679.05	
L179	-8 932.49	2	821	214.64		R179	-9 314.69	2	821	654.95	
L180	-8 925.21	2	821	205.45		R180	-9 301.06	2	821	644.99	
L181	-8 878.19	2	821	131.34		R181	-9 274.47	2	821	625.83	
L182	-8 796.57	2	820	997.04		R182	-9 267.18	2	821	619.92	
L183	-8 750.33	2	820	920.47		R183	-9 238.65	2	821	593.45	
L184	-8 675.62	2	820	804.35		R184	-9 220.18	2	821	573.24	
L185	-8 634.35	2	820	736.10		R185	-9 180.98	2	821	527.19	
L186	-8 621.49	2	820	712.18		R186	-9 048.91	2	821	360.33	
L187	-8 612.66	2	820	690.03		R187	-9 018.65	2	821	311.98	
L188	-8 609.79	2	820	682.83		R188	-8 935.19	2	821	178.69	
L189	-8 597.63	2	820	659.72		R189	-8 888.31	2	821	103.83	
L190	-8 575.94	2	820	634.46		R190	-8 805.96	2	820	970.86	
L191	-8 571.24	2	820	604.35		R191	-8 788.76	2	820	941.21	
L192	-8 567.40	2	820	579.72		R192	-8 765.45	2	820	902.87	
L193	-8 587.25	2	820	583.51		R193	-8 708.73	2	820	810.65	
L194	-8 599.26	2	820	424.52		R194	-8 693.80	2	820	785.05	
L195	-8 610.68	2	820	273.38		R195	-8 669.88	2	820	744.04	
L196	-8 631.93	2	819	954.00		R196	-8 657.17	2	820	711.01	
L197	-8 635.67	2	819	895.92		R197	-8 643.19	2	820	681.06	
L198	-8 635.82	2	819	887.80		R198	-8 623.49	2	820	619.46	
L199	-8 635.84	2	819	872.56		R199	-8 642.32	2	820	352.65	
L200	-8 640.34	2	819	820.11		R200	-8 655.81	2	820	157.58	
L201	-8 648.23	2	819	729.80		R201	-8 669.93	2	819	949.47	
L202	-8 649.04	2	819	694.94		R202	-8 687.74	2	819	673.47	
L203	-8 660.99	2	819	506.30		R203	-8 700.15	2	819	484.21	
L204	-8 676.71	2	819	268.53		R204	-8 715.09	2	819	246.94	
						Vel Sheet 16 Van of 18 P1006/17					

PADRESERWE KOÖRDINATE / ROAD RESERVE CO-ORDINATES					
LINKERKANT/LEFT HAND SIDE			REGTERKANT/RIGHT HAND SIDE		
	Y	X	WG 27°	Y	X
L205	-8 682.78	2 819 178.00		R205	-8 720.26 2 819 156.93
L206	-8 688.76	2 819 088.66		R206	-8 726.65 2 819 066.13
L207	-8 692.65	2 819 024.83		R207	-8 732.93 2 818 972.81
L208	-8 710.51	2 818 756.27		R208	-8 746.16 2 818 767.13
L209	-8 725.99	2 818 523.04		R209	-8 746.87 2 818 767.44
L210	-8 741.00	2 818 297.13		R210	-8 750.47 2 818 706.89
L211	-8 750.46	2 818 017.94		R211	-8 760.69 2 818 534.87
L212	-8 759.68	2 817 745.87		R212	-8 772.55 2 818 335.46
L213	-8 762.36	2 817 659.39		R213	-8 779.65 2 818 215.90
L214	-8 764.79	2 817 580.87		R214	-8 784.90 2 818 127.63
L215	-8 768.13	2 817 472.51		R215	-8 788.40 2 818 017.64
L216	-8 771.66	2 817 311.86		R216	-8 799.27 2 817 676.04
L217	-8 804.68	2 816 308.18		R217	-8 811.54 2 817 290.11
L218	-8 812.40	2 816 073.31		R218	-8 839.02 2 816 430.96
L219	-8 825.45	2 815 674.40		R219	-8 849.78 2 816 082.47
L220	-8 836.65	2 815 320.80		R220	-8 871.74 2 815 377.07
L221	-8 844.11	2 815 183.68		R221	-8 877.15 2 815 201.96
L222	-8 851.54	2 814 958.03		R222	-8 907.41 2 815 190.20
L223	-8 849.90	2 814 857.95		R223	-8 908.20 2 815 164.81
L224	-8 842.72	2 814 781.74		R224	-8 878.41 2 815 161.21
L225	-8 830.60	2 814 718.77		R225	-8 886.06 2 814 925.43
L226	-8 809.88	2 814 652.74		R226	-8 888.95 2 814 832.86
L227	-8 775.67	2 814 581.76		R227	-8 888.70 2 814 783.12
L228	-8 733.18	2 814 511.61		R228	-8 884.59 2 814 733.05
L229	-8 657.32	2 814 428.99		R229	-8 876.07 2 814 683.63
L230	-8 530.20	2 814 306.24		R230	-8 839.90 2 814 590.44
L231	-8 498.52	2 814 275.74		R231	-8 817.05 2 814 545.77
L232	-8 458.75	2 814 237.36		R232	-8 784.88 2 814 502.80
L233	-8 428.41	2 814 203.07		R233	-8 582.60 2 814 305.41
L234	-8 398.76	2 814 168.39		R234	-8 426.97 2 814 146.41
L235	-8 369.75	2 814 133.38		R235	-8 404.40 2 814 114.29
L236	-8 317.01	2 814 033.08		R236	-8 361.23 2 814 038.52
L237	-8 285.13	2 813 938.69		R237	-8 332.98 2 813 969.65
L238	-8 208.48	2 813 648.86		R238	-8 299.98 2 813 848.17
L239	-8 195.09	2 813 635.48		R239	-8 226.03 2 813 572.42
L240	-8 189.88	2 813 615.65		R240	-8 071.31 2 812 999.79
L241	-8 193.44	2 813 593.77		R241	-7 970.96 2 812 626.48
L242	-8 140.12	2 813 398.39		R242	-7 988.86 2 812 618.53
L243	-7 934.26	2 812 635.93		R243	-7 984.15 2 812 601.16
L244	-7 913.75	2 812 636.09		R244	-7 963.88 2 812 600.21
L245	-7 913.65	2 812 627.13		R245	-7 586.29 2 811 199.67
L246	-7 913.51	2 812 615.13		R246	-7 487.32 2 810 833.64
L247	-7 923.42	2 812 615.02		R247	-7 308.76 2 810 170.79
L248	-7 588.46	2 811 373.07		R248	-7 259.44 2 809 994.45
L249	-7 541.96	2 811 180.51		R249	-7 199.81 2 809 747.76
L250	-7 535.73	2 811 177.82		R250	-7 190.21 2 809 688.63
L251	-7 478.25	2 810 943.88		R251	-7 079.21 2 809 320.60
L252	-7 379.16	2 810 577.00		R252	-7 048.55 2 809 196.15
L253	-7 300.71	2 810 282.34		R253	-7 047.70 2 809 180.75
L254	-7 256.19	2 810 121.35		R254	-7 071.71 2 809 173.79
L255	-7 235.26	2 810 042.43		R255	-7 059.98 2 809 142.51
			Vel Sheet	17 Van of 18	P1006/17

This gazette is also available free online at www.gpwonline.co.za