

DEPARTMENT OF TRANSPORT

NO. 930

30 September 2021

**THE SOUTH AFRICAN NATIONAL ROADS
AGENCY SOC LIMITED**

Registration No: 1998/009584/30

DECLARATION AMENDMENT OF NATIONAL ROAD R531 SECTION 2

AMENDMENT OF DECLARATION No. 538 OF 2014.

By virtue of section 40(1)(b) of the South African National Roads Agency Limited and the National Roads Act 1998 (Act No. 7 of 1998), I hereby amend Declaration No. 538 of 2014 by substituting paragraph P of the Schedule, being the descriptive declaration of the route from its junction with National Road R40 Section 5 up to the farm Springvalley 200-KU, with the accompanying sheets 1 to 10 of Plan No. P1104/18.

(National Road R531 Section 2: R40 – Springvalley)**MINISTER OF TRANSPORT**

DEPARTEMENT VAN VERVOER

NO. 930

30 September 2021


**DIE SUID-AFRIKAANSE NASIONALE
PADAGENTSKAP MSB BEPERK**


Registrasie No: 1998/009584/30

VERKLARING WYSIGING VAN NASIONALE PAD R531 SEKSIE 2


WYSIGING VAN VERKLARING No. 538 VAN 2014.

Kragtens Artikel 40(1)(b) van die Suid-Afrikaanse Nasionale Padagentskap Beperk en Nasionale Paaie Wet 1998 (Wet No. 7 van 1998), wysig ek hiermee Verklaring No. 538 van 2014 deur paragraaf P van die Skedule te vervang, synde die gedeelte van die beskrywende verklaring van die pad vanaf die aansluiting met Nasionale Pad R40 Seksie 5 tot by die plaas Springvalley 200-KU, met bygaande velle 1 tot 10 van Plan No. P1104/18.

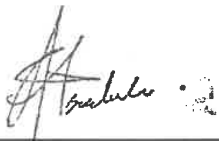
(Nasionale Pad R531 Seksie 2: R40 – Springvalley)**MINISTER VAN VERVOER**

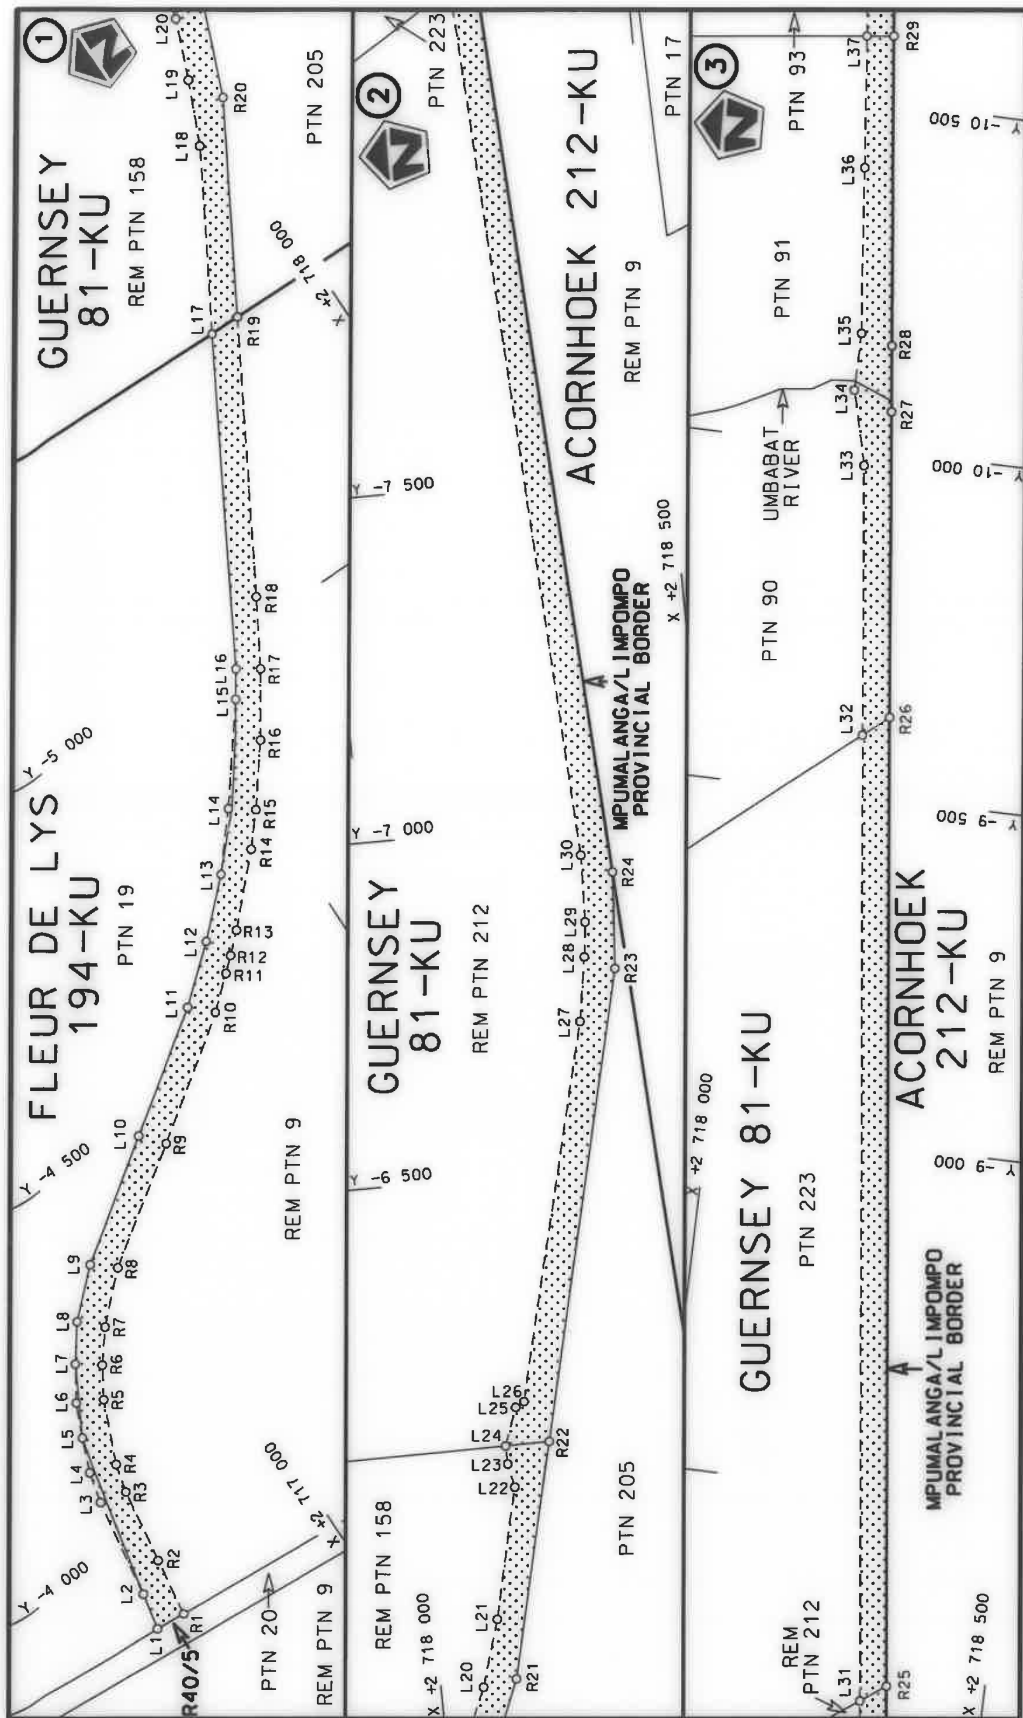


Die Suid Afrikaanse Nasionale Padagentskap MSB Bpk The South African National Roads Agency SOC Ltd	Die figuur getoon The figure shown	stel die padreserwe voor van 'n gedeelte represents the road reserve of a portion van Nasionale Roete R531 of National Route R531 Section	Vel Sheet 1 of 10 Plan P1104/18
---	---------------------------------------	--	---

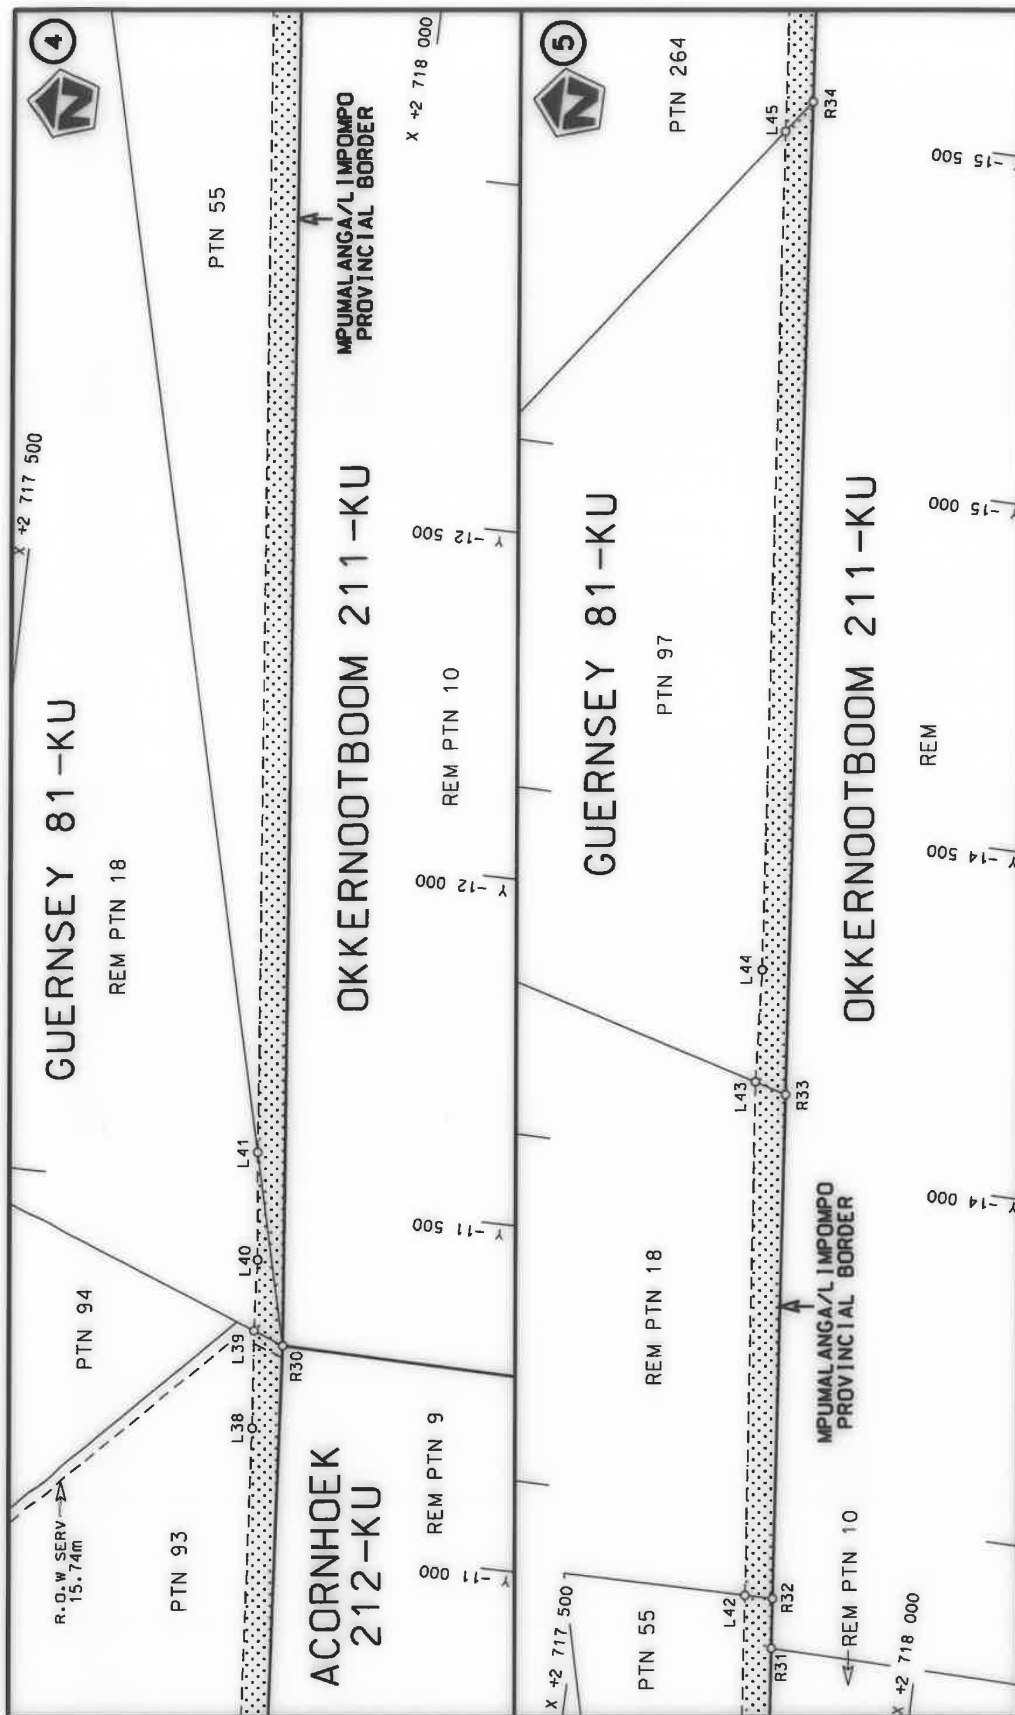


Die Suid Afrikaanse Nasionale Padagentskap MSB Bpk The South African National Roads Agency SOC Ltd	Die figuur getoon The figure shown	stel die padreserwe voor van 'n gedeelte represents the road reserve of a portion van Nasionale Roete R531 of National Route Section
Vel Sheet Plan	van 2 of 10	P1104/18

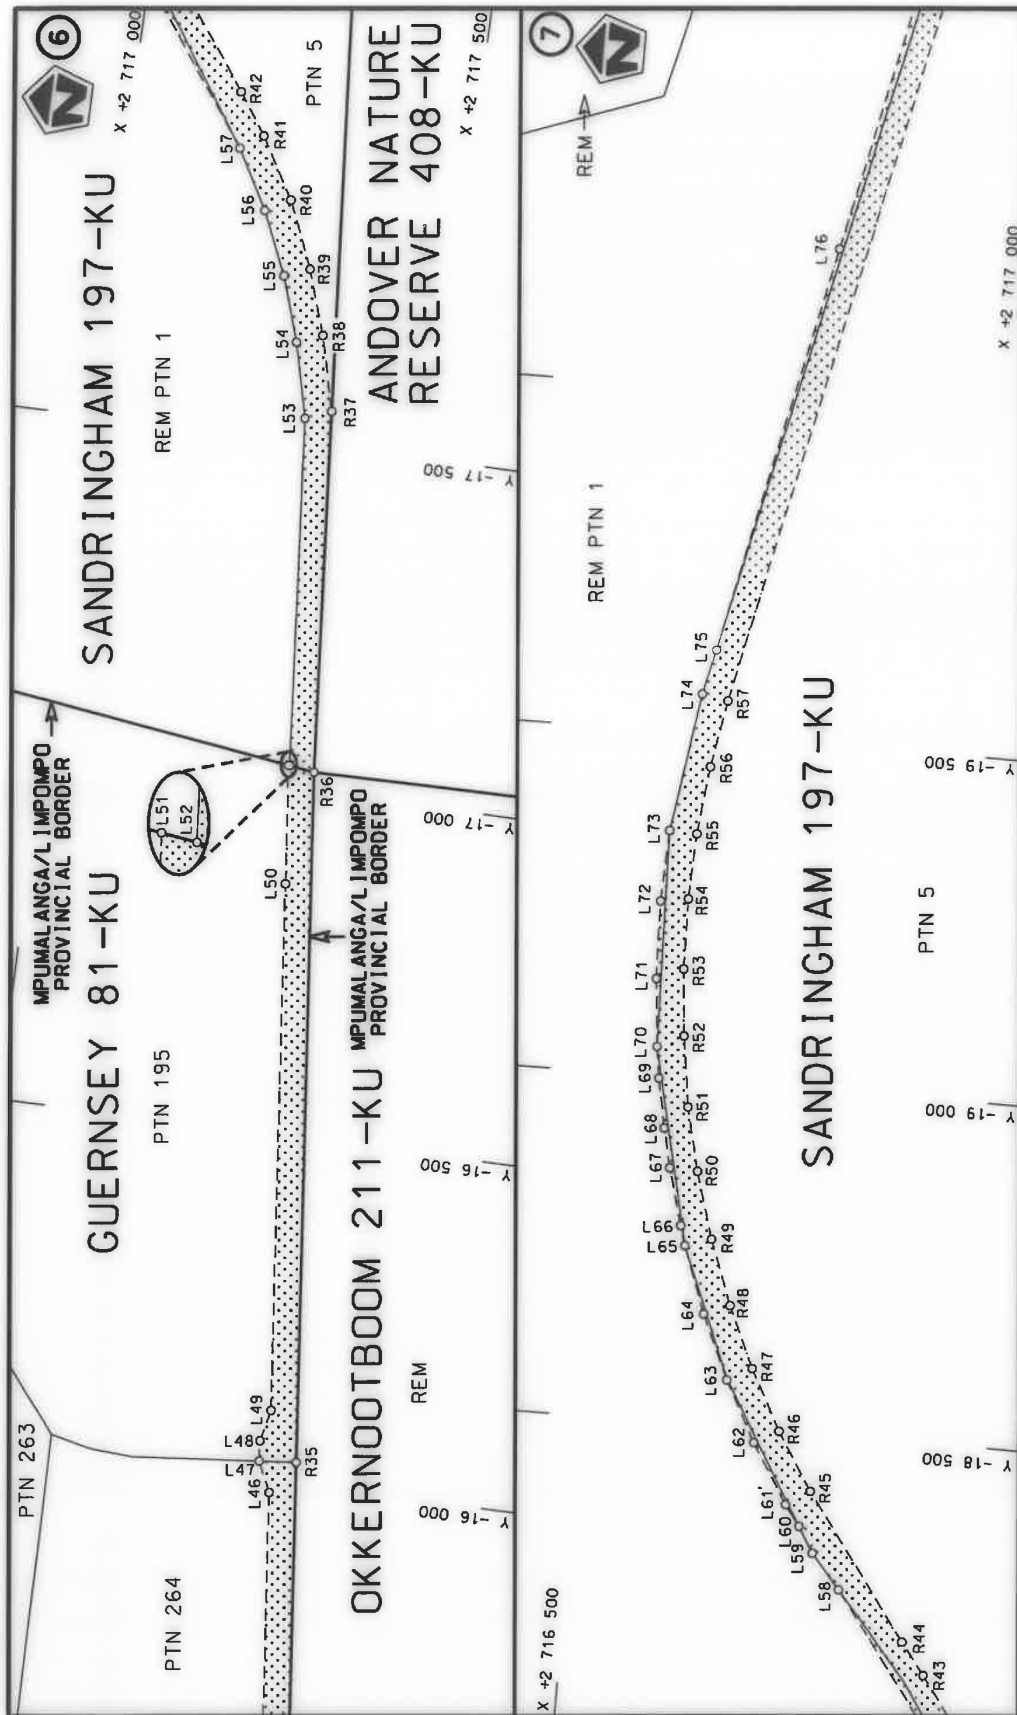



Die Suid Afrikaanse Nasionale Padagentskap MSB Bpk The South African National Roads Agency SOC Ltd	Die figuur getoon The figure shown	
stel die padreserwe voor van 'n gedeelte represents the road reserve of a portion van Nasionale Roete R531 of National Route	2	Vel Sheet 3 of 10 Plan P1104/18

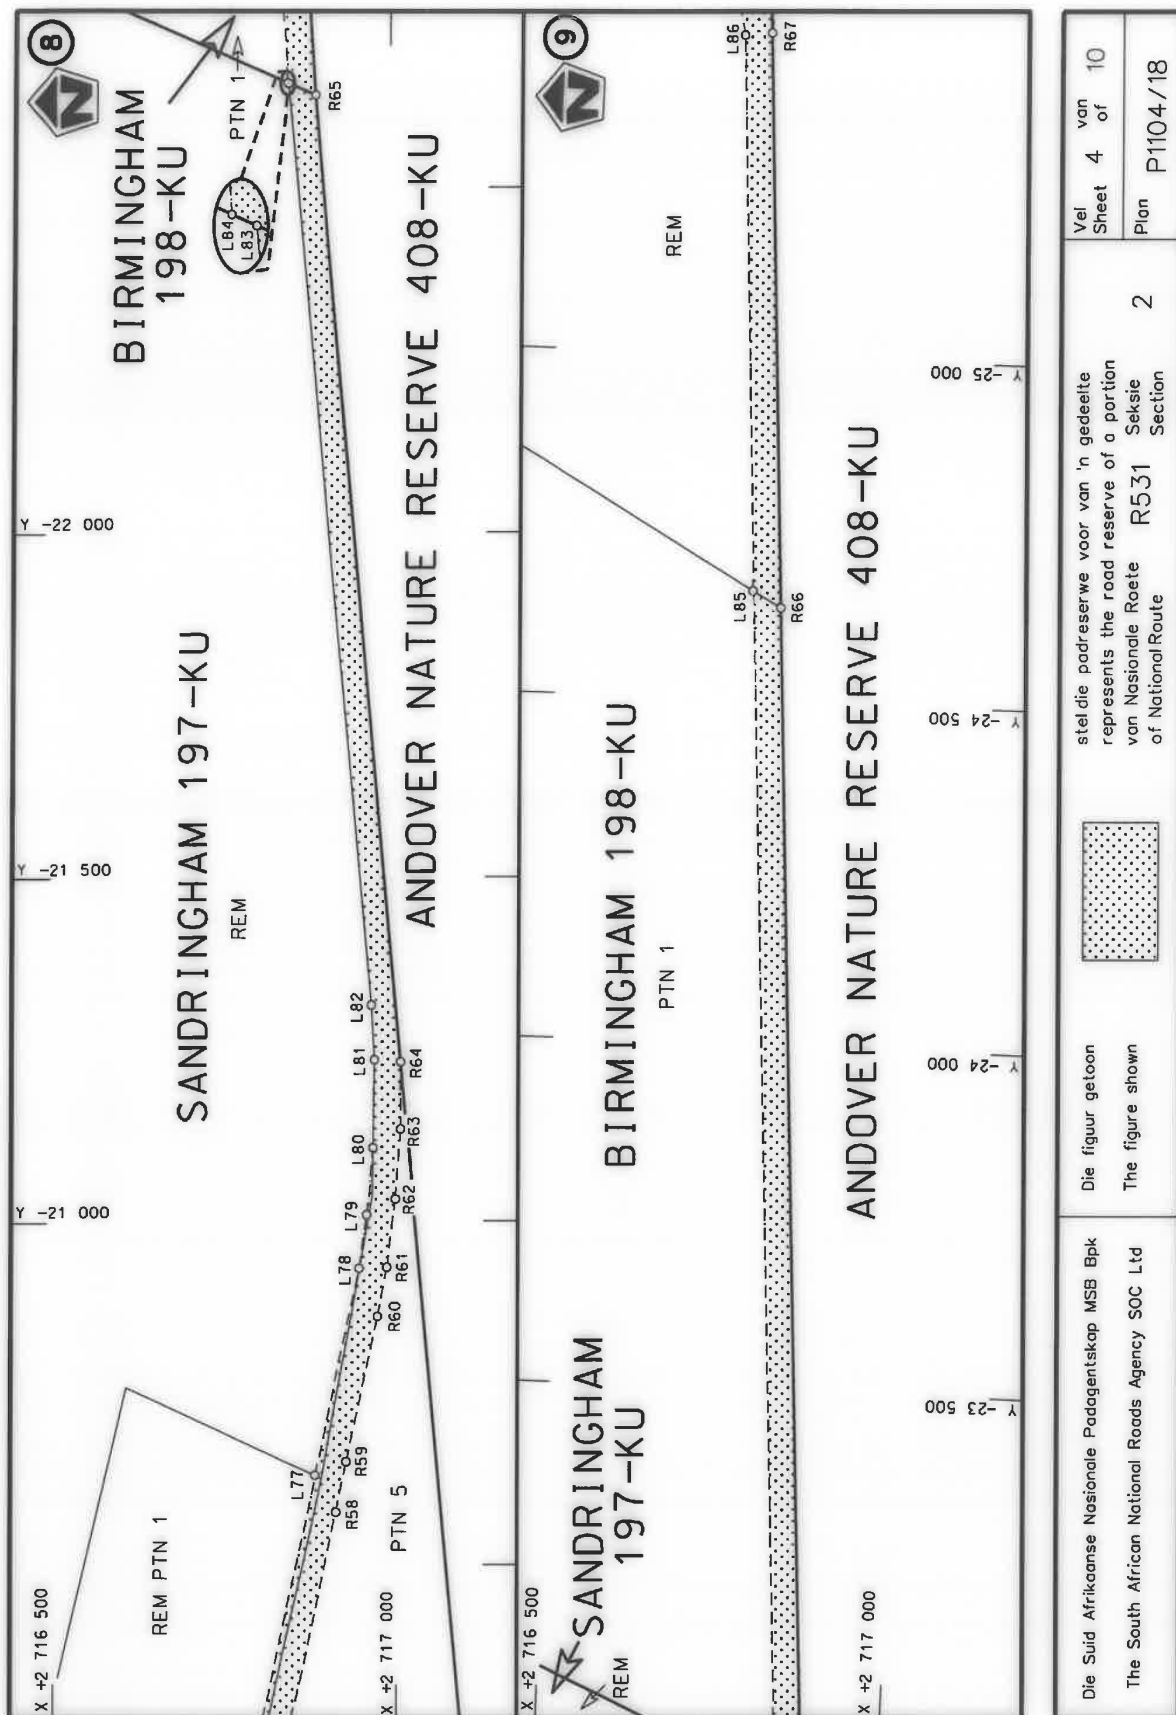

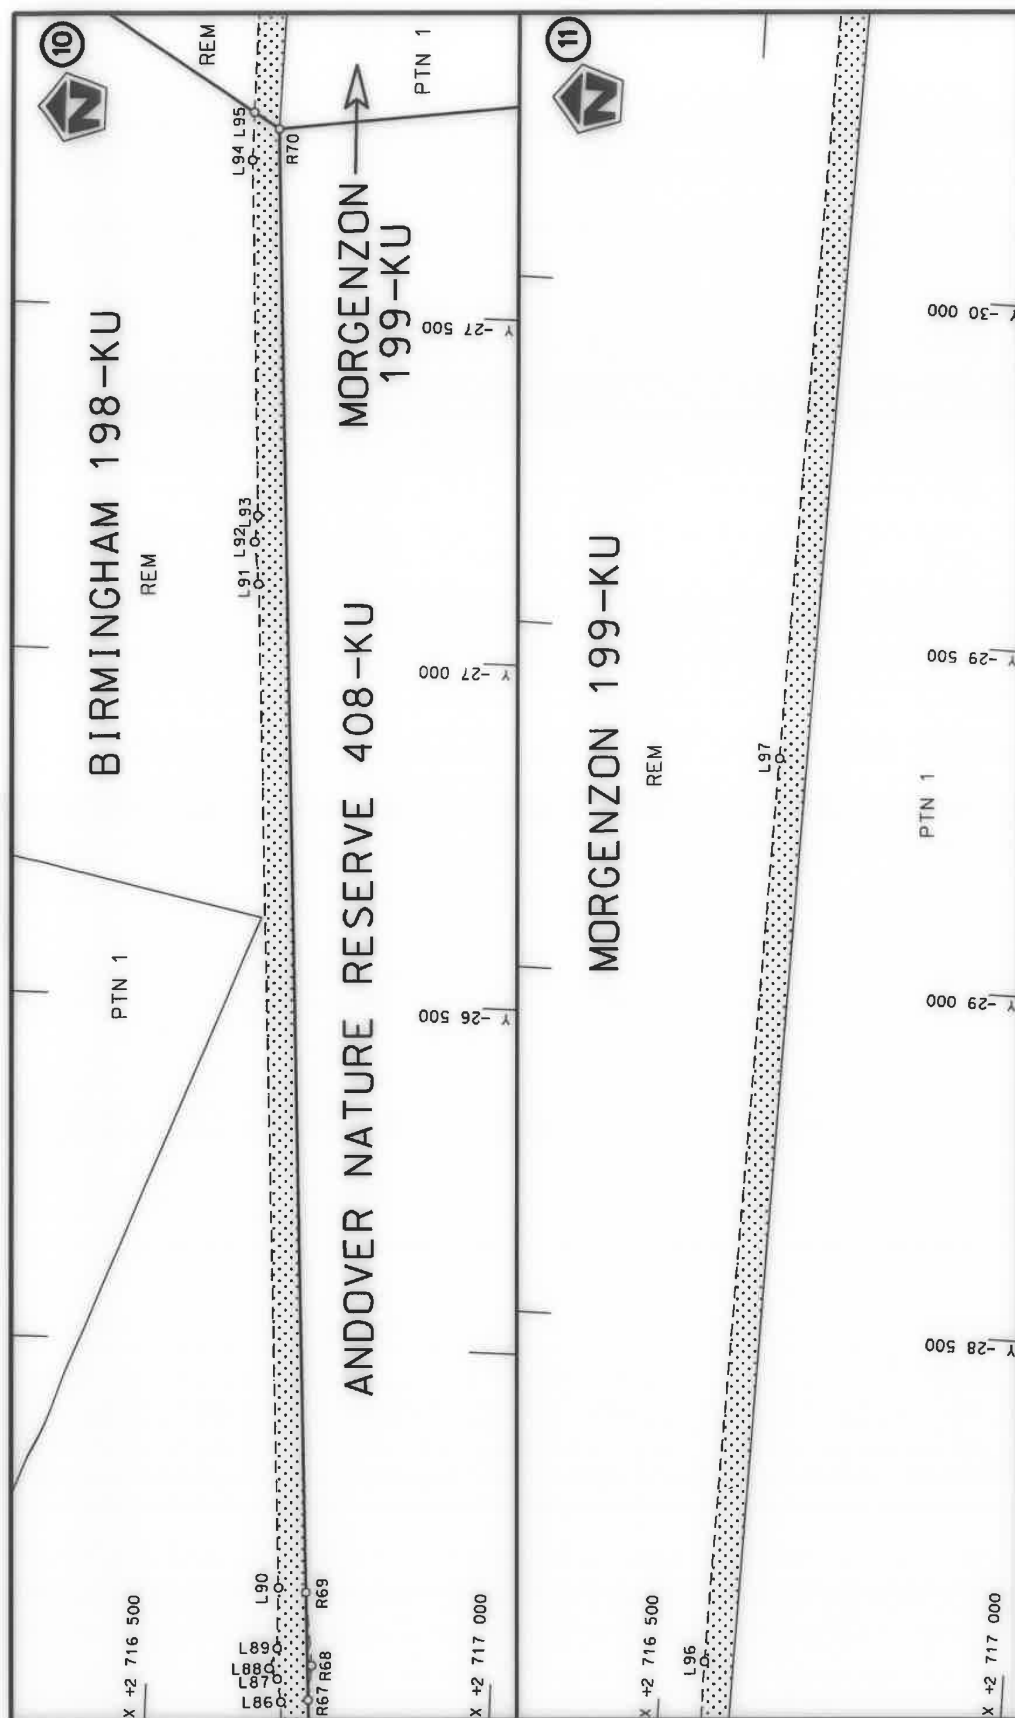

Die Suid Afrikaanse Nasionale Padagentskap MSB Bpk The South African National Roads Agency SOC Ltd	Die figuur getoon The figure shown		stel die padreserwe voor van 'n gedeelte represents the road reserve of a portion van Nasionale Roete R531 of National Route Section
Vel Sheet	5 of	2	van of Plan P1104/18

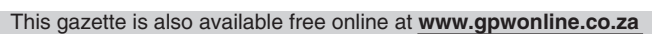

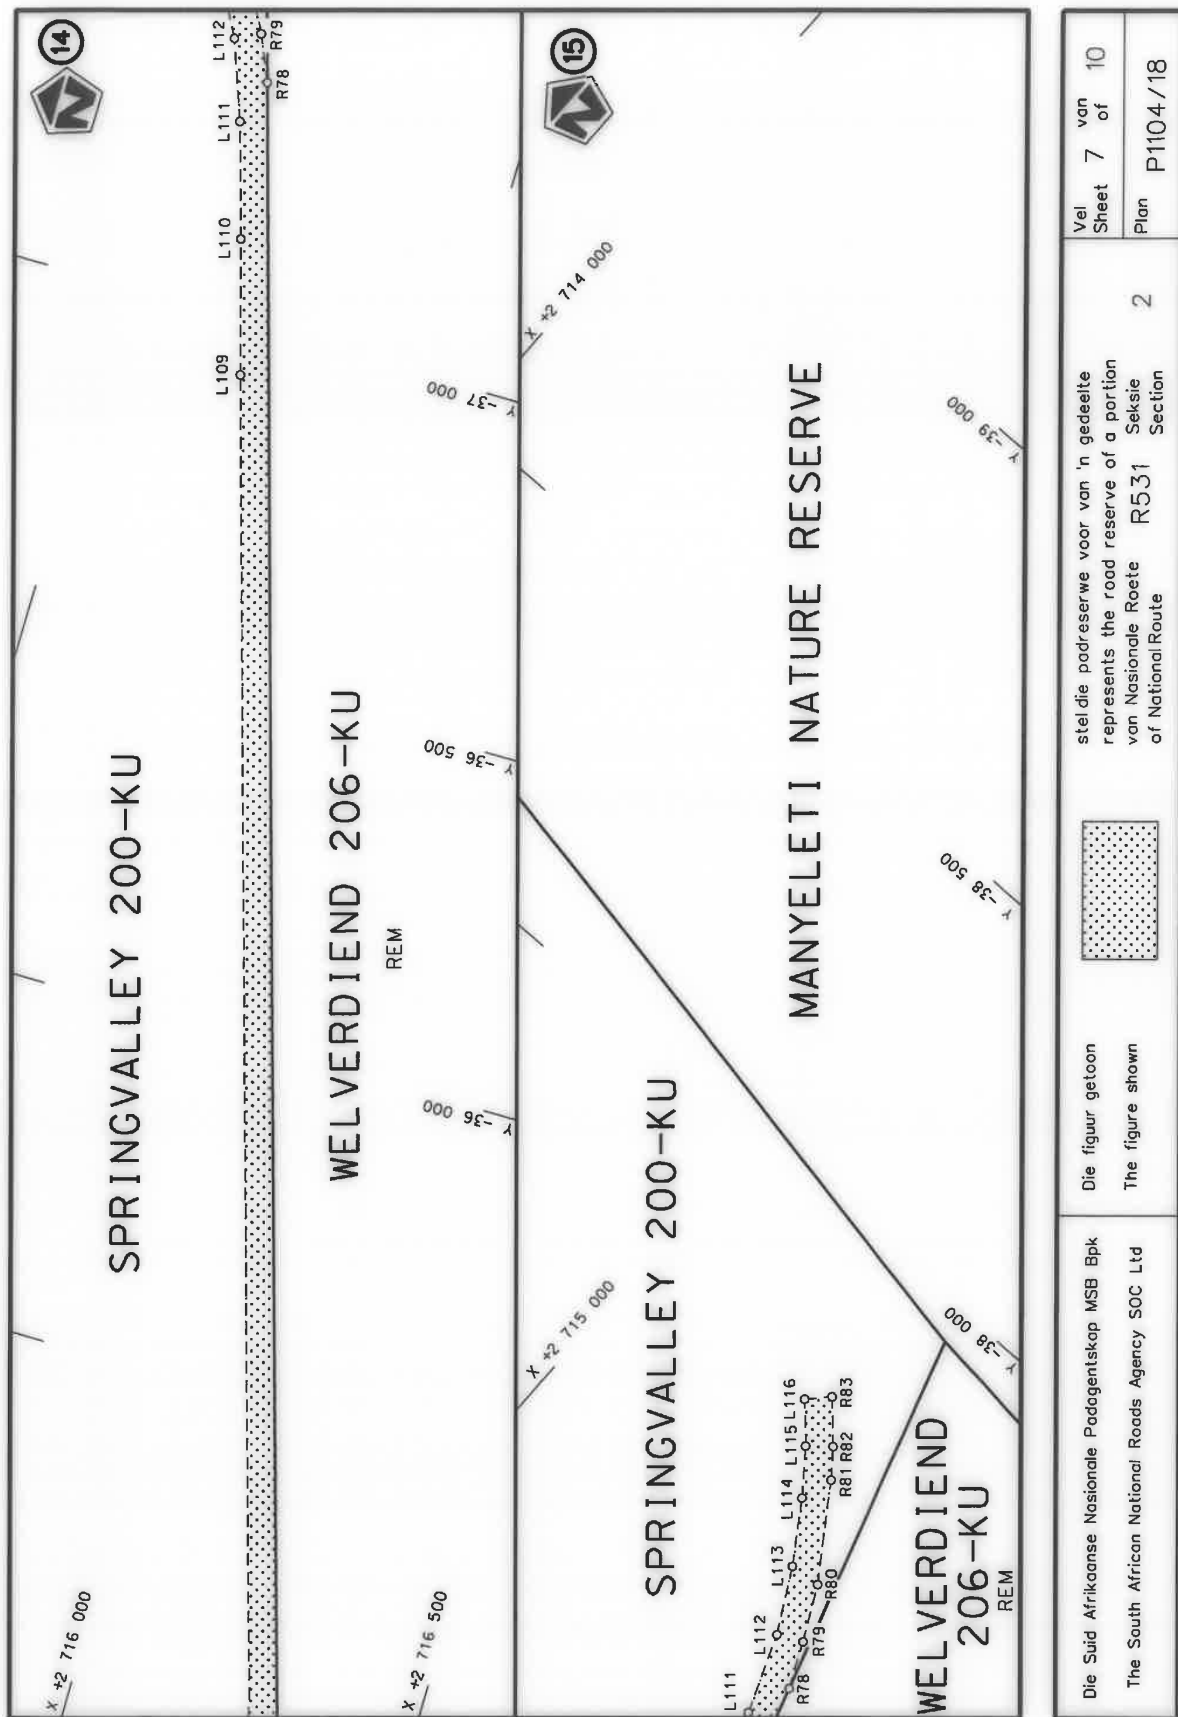

PADRESERVE KOÖRDINATE / ROAD RESERVE CO-ORDINATES						
LINKERKANT/LEFT HAND SIDE				REGTERKANT/RIGHT HAND SIDE		
	Y	X	WG 31°		Y	X
L1	-3 909.61	2 716 728.42		R1	-3 906.36	2 716 772.05
L2	-3 962.62	2 716 740.18		R2	-3 991.16	2 716 785.01
L3	-4 107.90	2 716 763.61		R3	-4 099.57	2 716 802.78
L4	-4 152.34	2 716 775.27		R4	-4 140.77	2 716 813.59
L5	-4 200.30	2 716 794.62		R5	-4 228.79	2 716 851.09
L6	-4 247.38	2 716 815.56		R6	-4 271.76	2 716 877.57
L7	-4 295.03	2 716 846.29		R7	-4 315.25	2 716 911.98
L8	-4 344.39	2 716 882.61		R8	-4 375.98	2 716 975.70
L9	-4 402.29	2 716 945.13		R9	-4 486.11	2 717 134.26
L10	-4 517.43	2 717 107.79		R10	-4 603.58	2 717 300.02
L11	-4 632.58	2 717 270.45		R11	-4 641.31	2 717 345.02
L12	-4 696.80	2 717 346.24		R12	-4 659.25	2 717 365.26
L13	-4 764.57	2 717 419.10		R13	-4 684.80	2 717 392.79
L14	-4 837.54	2 717 481.63		R14	-4 770.17	2 717 476.05
L15	-4 962.88	2 717 579.24		R15	-4 813.73	2 717 513.88
L16	-4 999.20	2 717 604.14		R16	-4 893.49	2 717 575.88
L17	-5 421.86	2 717 845.70		R17	-4 979.17	2 717 633.70
L18	-5 658.03	2 717 982.88		R18	-5 069.25	2 717 686.99
L19	-5 746.31	2 718 022.69		R19	-5 421.05	2 717 890.81
L20	-5 830.10	2 718 057.12		R20	-5 696.87	2 718 050.88
L21	-5 926.92	2 718 084.45		R21	-5 838.06	2 718 105.60
L22	-6 116.40	2 718 124.63		R22	-6 178.48	2 718 179.99
L23	-6 150.88	2 718 117.00		R23	-6 855.59	2 718 327.96
L24	-6 177.18	2 718 116.12		R24	-6 995.38	2 718 335.05
L25	-6 231.75	2 718 134.80		R25	-8 316.20	2 718 232.05
L26	-6 239.17	2 718 147.60		R26	-9 718.93	2 718 122.65
L27	-6 782.83	2 718 271.27		R27	-10 160.42	2 718 088.62
L28	-6 875.89	2 718 284.45		R28	-10 255.84	2 718 081.20
L29	-6 926.39	2 718 289.47		R29	-10 703.10	2 718 046.35
L30	-7 023.41	2 718 290.56		R30	-11 287.97	2 718 000.76
L31	-8 291.71	2 718 194.75		R31	-13 305.79	2 717 786.97
L32	-9 690.00	2 718 084.82		R32	-13 377.53	2 717 779.37
L33	-10 079.85	2 718 054.50		R33	-14 106.71	2 717 702.11
L34	-10 187.67	2 718 031.97		R34	-15 539.35	2 717 550.34
L35	-10 270.32	2 718 035.00		R35	-16 031.71	2 717 497.90
L36	-10 509.72	2 718 019.50		R36	-17 028.93	2 717 392.03
L37	-10 700.03	2 718 007.18		R37	-17 551.30	2 717 347.58
L38	-11 164.75	2 717 970.27		R38	-17 658.41	2 717 320.00
L39	-11 304.91	2 717 956.66		R39	-17 751.00	2 717 288.37
L40	-11 408.82	2 717 949.46		R40	-17 846.69	2 717 246.81
L41	-11 563.07	2 717 931.49		R41	-17 933.68	2 717 195.90
L42	-13 377.29	2 717 739.22		R42	-17 992.80	2 717 154.41
L43	-14 119.33	2 717 656.41		R43	-18 162.90	2 717 027.59
L44	-14 282.77	2 717 644.20		R44	-18 208.98	2 716 992.70
L45	-15 492.06	2 717 516.24		R45	-18 416.56	2 716 841.49
L46	-15 983.07	2 717 464.28		R46	-18 500.17	2 716 790.00
L47	-16 026.71	2 717 444.59		R47	-18 587.79	2 716 743.61
L48	-16 056.03	2 717 441.25		R48	-18 676.51	2 716 703.80
L49	-16 101.77	2 717 451.72		R49	-18 770.44	2 716 669.03
L50	-16 862.78	2 717 371.24		R50	-18 867.15	2 716 640.56
L51	-17 034.37	2 717 353.36		R51	-18 959.18	2 716 619.01
				Vel Sheet	8 Van of 10	P1104/18

PADRESERWE KOÖRDINATE / ROAD RESERVE CO-ORDINATES						
LINKERKANT/LEFT HAND SIDE				REGTERKANT/RIGHT HAND SIDE		
	Y	X	WG 31°		Y	X
L52	-17 034.15	2 717 355.01		R52	-19 061.41	2 716 604.62
L53	-17 536.19	2 717 310.31		R53	-19 158.51	2 716 596.14
L54	-17 644.16	2 717 282.82		R54	-19 260.24	2 716 594.19
L55	-17 737.33	2 717 252.62		R55	-19 355.44	2 716 598.52
L56	-17 827.49	2 717 212.15		R56	-19 453.87	2 716 609.98
L57	-17 912.02	2 717 164.17		R57	-19 551.41	2 716 627.07
L58	-18 277.36	2 716 894.65		R58	-20 856.70	2 716 913.50
L59	-18 327.35	2 716 852.27		R59	-20 930.10	2 716 928.33
L60	-18 364.81	2 716 830.18		R60	-21 141.09	2 716 974.67
L61	-18 394.75	2 716 808.28		R61	-21 212.41	2 716 988.77
L62	-18 480.93	2 716 755.12		R62	-21 311.69	2 717 001.53
L63	-18 568.31	2 716 708.70		R63	-21 413.27	2 717 009.26
L64	-18 661.22	2 716 667.15		R64	-21 510.15	2 717 010.71
L65	-18 758.31	2 716 631.98		R65	-22 913.42	2 716 891.30
L66	-18 786.79	2 716 623.32		R66	-24 635.73	2 716 787.43
L67	-18 869.24	2 716 600.82		R67	-25 468.22	2 716 737.21
L68	-18 926.34	2 716 588.06		R68	-25 518.71	2 716 740.38
L69	-18 997.83	2 716 574.43		R69	-25 624.83	2 716 727.77
L70	-19 043.42	2 716 567.88		R70	-27 745.94	2 716 599.82
L71	-19 141.69	2 716 558.52		R71	-33 384.41	2 716 704.69
L72	-19 254.45	2 716 555.34		R72	-33 510.32	2 716 698.39
L73	-19 357.50	2 716 559.58		R73	-33 612.03	2 716 690.47
L74	-19 558.83	2 716 589.82		R74	-33 705.92	2 716 679.58
L75	-19 623.71	2 716 604.45		R75	-33 814.70	2 716 662.05
L76	-20 217.71	2 716 732.58		R76	-33 950.30	2 716 633.92
L77	-20 909.79	2 716 883.45		R77	-34 109.91	2 716 591.17
L78	-21 210.34	2 716 949.22		R78	-37 372.40	2 715 607.41
L79	-21 288.00	2 716 960.55		R79	-37 437.11	2 715 577.80
L80	-21 385.56	2 716 970.29		R80	-37 513.49	2 715 539.11
L81	-21 513.37	2 716 972.82		R81	-37 641.20	2 715 454.35
L82	-21 592.69	2 716 968.73		R82	-37 679.84	2 715 424.63
L83	-22 930.60	2 716 852.75		R83	-37 733.51	2 715 375.90
L84	-22 931.11	2 716 851.60				
L85	-24 659.04	2 716 746.56				
L86	-25 463.99	2 716 697.63				
L87	-25 497.11	2 716 691.03				
L88	-25 512.12	2 716 678.61				
L89	-25 541.91	2 716 689.23				
L90	-25 629.86	2 716 687.44				
L91	-27 085.46	2 716 598.06				
L92	-27 146.58	2 716 590.10				
L93	-27 184.63	2 716 592.79				
L94	-27 699.38	2 716 563.17				
L95	-27 768.60	2 716 563.07				
L96	-28 007.71	2 716 562.72				
L97	-29 324.15	2 716 589.20				
L98	-30 513.34	2 716 609.91				
L99	-33 053.48	2 716 656.97				
L100	-33 157.17	2 716 659.62				
L101	-33 306.52	2 716 661.25				
L102	-33 508.69	2 716 657.22				
				Vel Sheet	9 Van of	10 P1104/18

This gazette is also available free online at www.gpwonline.co.za