

DEPARTMENT OF TRANSPORT

NO. 939

30 September 2021

**THE SOUTH AFRICAN NATIONAL ROADS
AGENCY SOC LIMITED**

Registration No: 1998/009584/30

DECLARATION AMENDMENT OF NATIONAL ROAD R392 SECTION 1

AMENDMENT OF DECLARATION No. 367 OF 2018.

By virtue of Section 40 (1)(b) of The South African National Roads Agency Limited and National Roads Act, 1998 (Act No. 7 of 1998), I hereby amend Declaration No. 367 of 2018 by substituting it in its entirety with the accompanying sheets 1 to 6 of Plan No. P1138/19.

In the town of Queenstown the route enters the town along R392 Section 1 from the South and follows the streets known as Griffith Street, Grey Street and Livingstone Street at the time of declaration.

(National Road R392 Section 1: Queenstown – R410 Junction)**MINISTER OF TRANSPORT**

DEPARTEMENT VAN VERVOER

NO. 939

30 September 2021

**DIE SUID-AFRIKAANSE NASIONALE
PADAGENTSKAP MSB BEPERK**

Registrasie No: 1998/009584/30


VERKLARING WYSIGING VAN NASIONALE PAD R392 SEKSIE 1

WYSIGING VAN VERKLARING No. 367 VAN 2018.


Kragtens Artikel 40(1)(b) van die Wet op die Suid-Afrikaanse Nasionale Padagentskap Beperk en op Nasionale Paaie, 1998 (Wet No. 7 van 1998), wysig ek hiermee Verklaring No. 367 van 2018 deur dit in sy geheel te vervang met bygaande velle 1 tot 6 van Plan No. P1138/19.

In die dorp van Queenstown kom die pad die dorp binne vanuit die Suide langs die R392 Seksie 1 en volg die strate bekend as Griffithstraat, Greystraat and Livingstonestraat tydens datum van verklaring.


(Nasionale Pad R392 Seksie 1: Queenstown – R410 Aansluiting)**MINISTER VAN VERVOER**

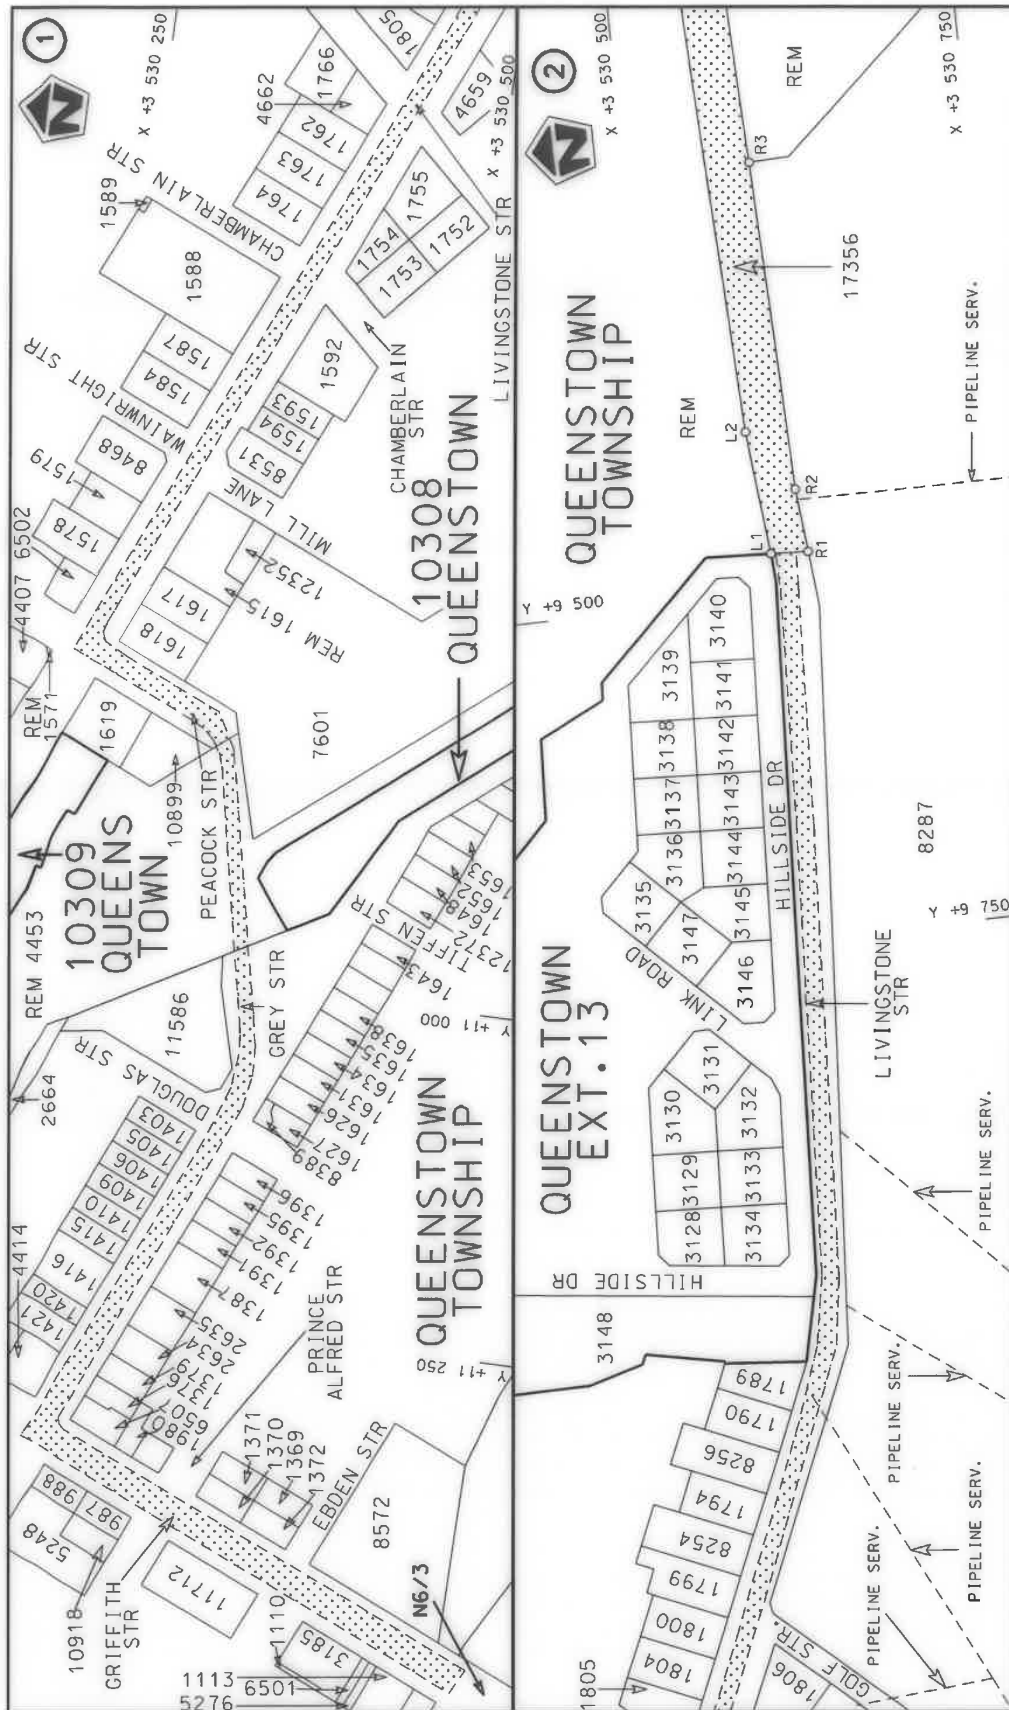


Die Suid Afrikaanse Nasionale Padagertskap MSB Bpk The South African National Roads Agency SOC Ltd	Die figuur getoon The figure shown	stel die padreserwe voor van 'n gedeelte represents the road reserve of a portion van Nasionale Roete R392 of National Route	Vel Sheet 1 Plan P1138/19	van of 6
---	---------------------------------------	---	---------------------------------	-------------

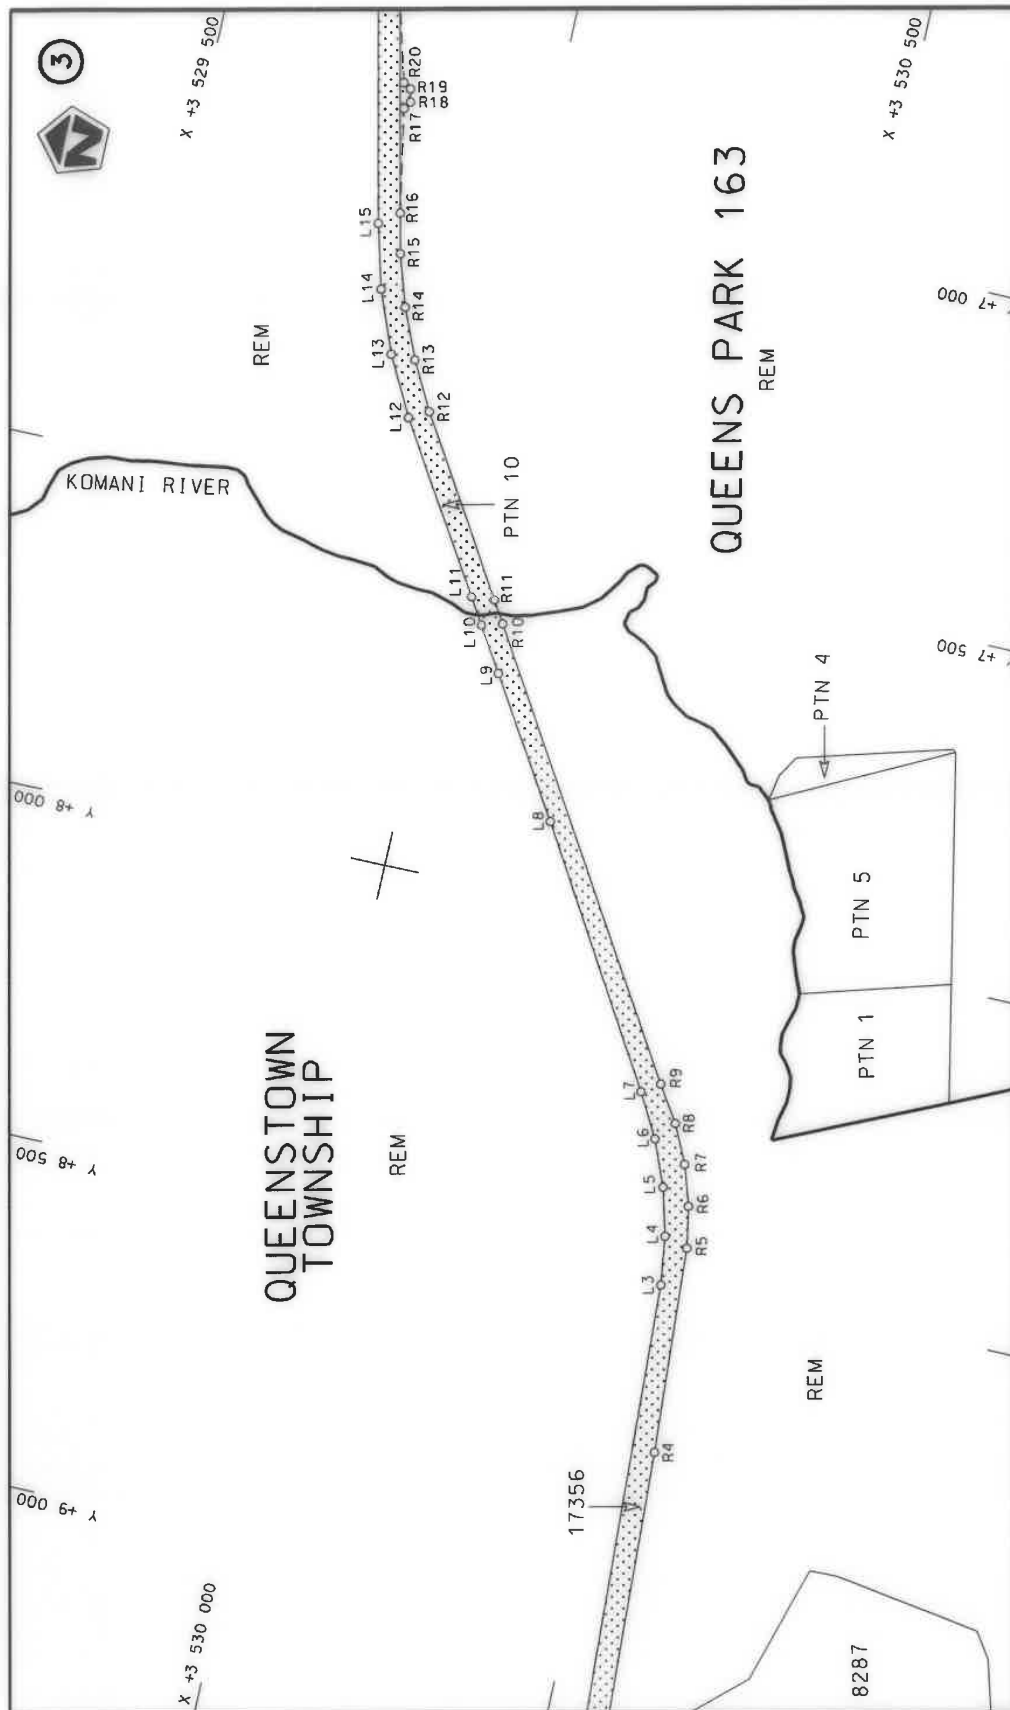

Die Suid Afrikaanse Nasionale Padagentskop MSB Bpk The South African National Roads Agency SOC Ltd	Die figuur getoon The figure shown	ste die padreserwe voor van 'n gedeelte represents the road reserve of a portion van Nasionale Roete R392 of National Route	Vel Sheet 2 of 6 Plan P1138/19
---	---------------------------------------	--	--------------------------------------

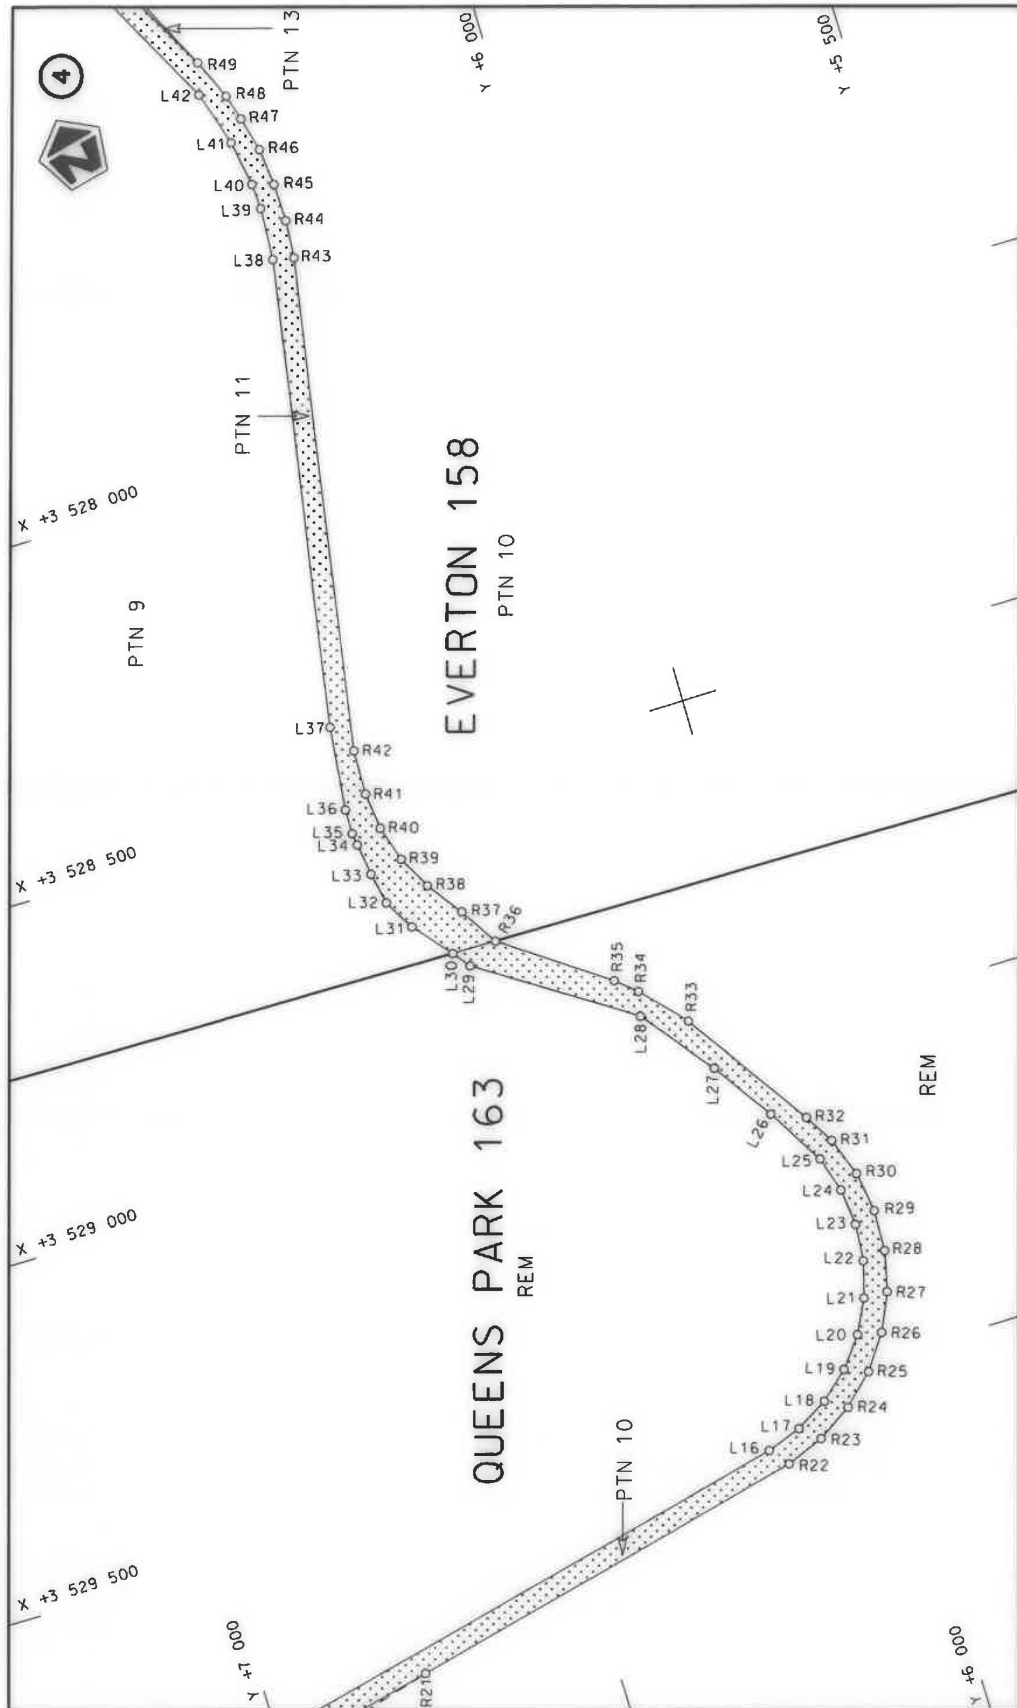

Vel 3 of 6 Sheet 3 of 6 Plan P1138/19	1 steldie padreserwe voor van 'n gedeelte represents the road reserve of a portion van Nasionale Roete R392 of National Route R392 Seksie Section	Die figuur getoon The figure shown	Die Suid Afrikaanse Nasionale Padagertskap MSB Bpk The South African National Roads Agency SOC Ltd
---	--	---------------------------------------	---

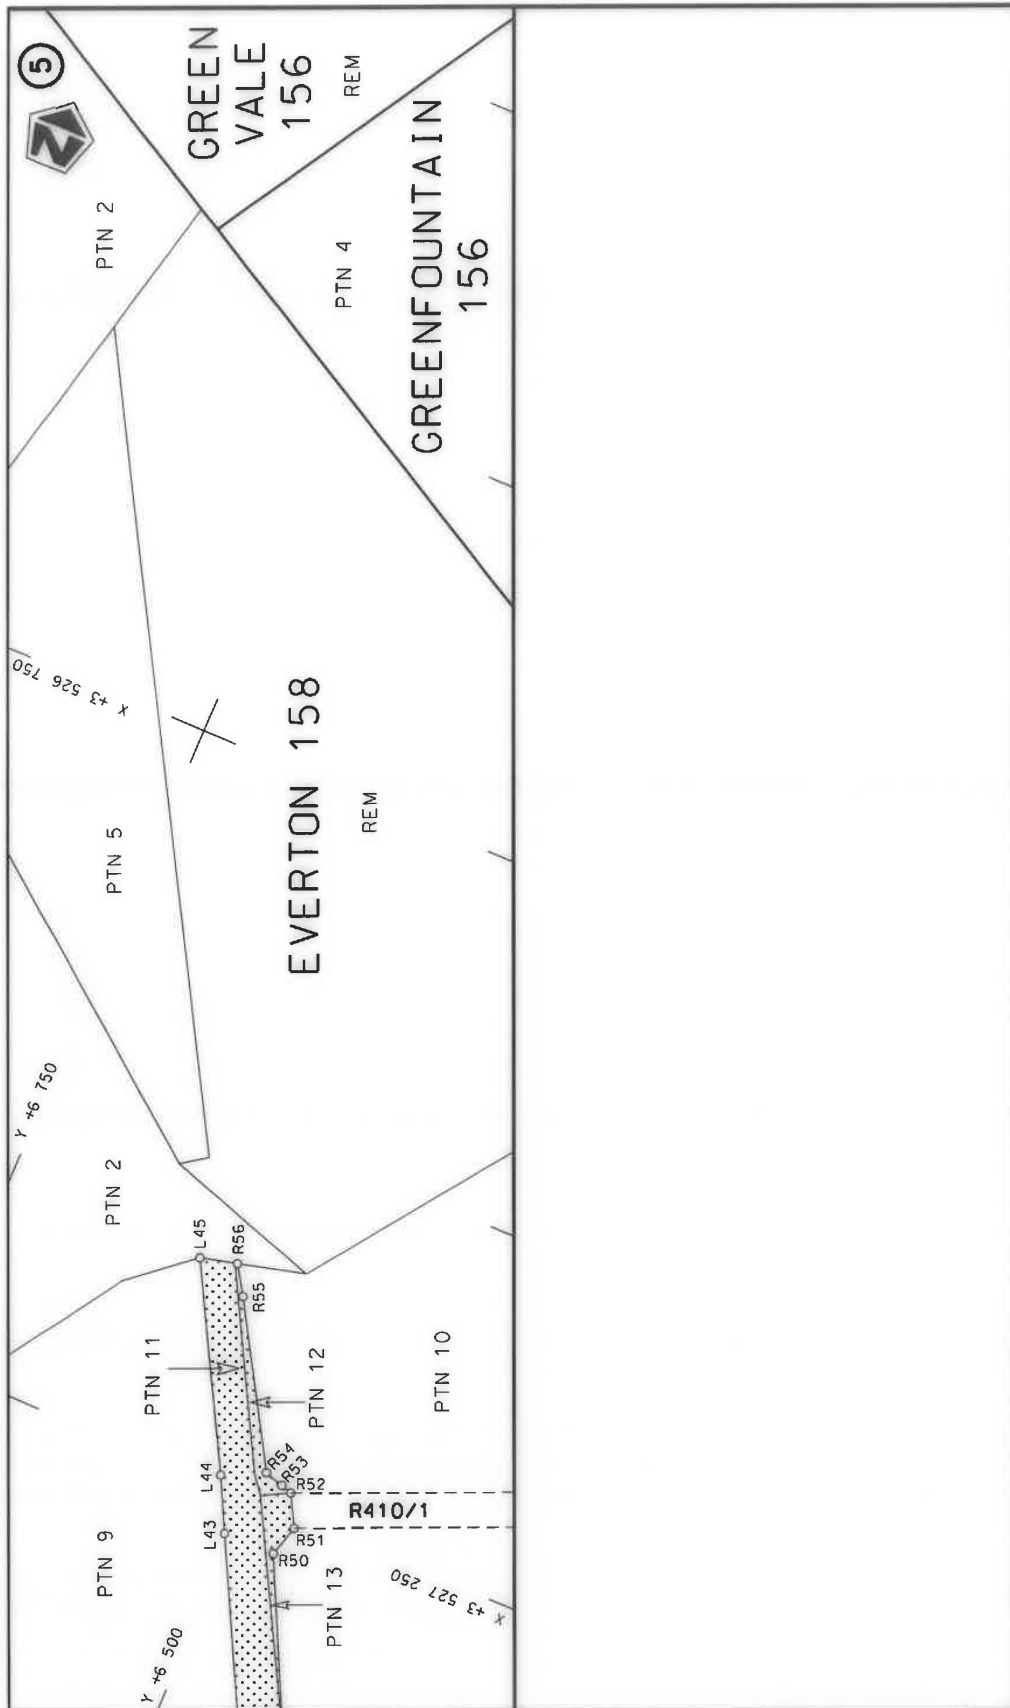

Die Suid Afrikaanse Nasionale Padogentskap MSB Bpk The South African National Roads Agency SOC Ltd	Die figuur getoon The figure shown		stel die padreserwe voor van 'n gedeelte represents the road reserve of a portion van Nasionale Roete R392 of National Route	Vel Sheet 4 of 6 Plan P1138/19
---	---------------------------------------	---	---	--------------------------------------

PADRESERWE KOÖRDINATE / ROAD RESERVE CO-ORDINATES						
LINKERKANT/LEFT HAND SIDE				REGTERKANT/RIGHT HAND SIDE		
	Y	X	WG 27°		Y	X
L1	9 468.83	3 530 576.01		R1	9 470.16	3 530 602.98
L2	9 379.06	3 530 567.30		R2	9 424.15	3 530 598.52
L3	8 509.68	3 530 526.69		R3	9 184.78	3 530 590.57
L4	8 439.02	3 530 517.19		R4	8 749.46	3 530 570.70
L5	8 370.01	3 530 498.74		R5	8 449.26	3 530 551.61
L6	8 303.86	3 530 471.75		R6	8 389.33	3 530 540.54
L7	8 241.65	3 530 436.64		R7	8 331.08	3 530 521.76
L8	7 886.89	3 530 221.27		R8	8 275.74	3 530 495.63
L9	7 693.32	3 530 099.67		R9	8 224.20	3 530 462.57
L10	7 629.90	3 530 059.95		R10	7 621.57	3 530 090.00
L11	7 592.86	3 530 036.75		R11	7 590.04	3 530 070.50
L12	7 358.93	3 529 890.23		R12	7 343.76	3 529 918.24
L13	7 274.46	3 529 845.73		R13	7 275.23	3 529 880.99
L14	7 185.49	3 529 810.71		R14	7 203.52	3 529 850.29
L15	7 093.21	3 529 785.67		R15	7 129.34	3 529 826.42
L16	6 196.00	3 529 580.86		R16	7 071.84	3 529 813.28
L17	6 145.53	3 529 563.11		R17	6 922.75	3 529 784.89
L18	6 098.68	3 529 535.78		R18	6 911.66	3 529 791.86
L19	6 057.87	3 529 500.04		R19	6 893.21	3 529 787.57
L20	6 024.61	3 529 457.20		R20	6 886.18	3 529 776.39
L21	6 000.09	3 529 408.81		R21	6 769.15	3 529 744.23
L22	5 985.22	3 529 356.65		R22	6 174.02	3 529 608.09
L23	5 980.54	3 529 302.61		R23	6 118.99	3 529 586.51
L24	5 986.21	3 529 248.67		R24	6 068.36	3 529 554.41
L25	6 002.00	3 529 196.73		R25	6 024.83	3 529 513.21
L26	6 051.09	3 529 113.21		R26	5 990.00	3 529 464.41
L27	6 110.82	3 529 025.09		R27	5 965.16	3 529 409.86
L28	6 191.64	3 528 921.01		R28	5 951.22	3 529 351.56
L29	6 406.99	3 528 778.27		R29	5 948.74	3 529 291.66
L30	6 425.70	3 528 753.76		R30	5 957.77	3 529 232.40
L31	6 471.44	3 528 699.26		R31	5 978.03	3 529 175.88
L32	6 496.52	3 528 654.88		R32	6 003.27	3 529 133.08
L33	6 505.85	3 528 608.65		R33	6 126.78	3 528 948.28
L34	6 512.29	3 528 561.93		R34	6 184.20	3 528 885.63
L35	6 514.74	3 528 544.15		R35	6 213.61	3 528 860.35
L36	6 514.00	3 528 508.26		R36	6 361.31	3 528 754.85
L37	6 500.30	3 528 386.92		R37	6 395.70	3 528 699.76
L38	6 382.81	3 527 712.17		R38	6 432.60	3 528 648.44
L39	6 378.63	3 527 636.24		R39	6 457.45	3 528 600.45
L40	6 380.73	3 527 598.96		R40	6 473.31	3 528 548.56
L41	6 391.97	3 527 532.42		R41	6 479.53	3 528 494.66
L42	6 417.93	3 527 451.75		R42	6 477.45	3 528 429.65
L43	6 505.81	3 527 281.04		R43	6 353.30	3 527 718.64
L44	6 525.19	3 527 243.04		R44	6 348.84	3 527 663.70
L45	6 600.95	3 527 103.47		R45	6 349.70	3 527 608.54
				R46	6 355.79	3 527 553.74
				R47	6 368.37	3 527 503.20
				R48	6 379.81	3 527 465.31
				R49	6 406.16	3 527 406.54
				R50	6 467.51	3 527 280.68
				R51	6 460.81	3 527 257.85
				Vel Sheet 5	Van of 6	P1138/19

This gazette is also available free online at www.gpwonline.co.za