

DEPARTMENT OF TRANSPORT

NO. 940

30 September 2021

**THE SOUTH AFRICAN NATIONAL ROADS
AGENCY SOC LIMITED**

Registration No: 1998/009584/30

DECLARATION AMENDMENT OF NATIONAL ROAD R390 SECTION 2

AMENDMENT OF DECLARATION No. 733 OF 2016.

By virtue of section 40(1)(b) of the South African National Roads Agency Limited and the National Roads Act 1998 (Act No. 7 of 1998), I hereby amend Declaration No. 733 of 2016 by substituting paragraph B of the Schedule, being the descriptive declaration of the route from Hofmeyer up to its junction with National Road R56 Section 1, with the accompanying sheets 1 to 10 of Plan No. P1129/19.

In the town of Hofmeyer the R390 Section 2 starts at its junction with the streets known as Voortrekker Street and Van Heerden Street at time of declaration, therefrom it follows the street known as Van Heerden Street in a general northerly direction, at time of declaration.

(National Road R390 Section 2: Hofmeyer – R56 Junction)**MINISTER OF TRANSPORT**

DEPARTEMENT VAN VERVOER

NO. 940

30 September 2021

**DIE SUID-AFRIKAANSE NASIONALE
PADAGENTSKAP MSB BEPERK**

Registrasie No: 1998/009584/30


VERKLARING WYSIGING VAN NASIONALE PAD R390 SEKSIE 2

WYSIGING VAN VERKLARING No. 733 VAN 2016.


Kragtens Artikel 40(1)(b) van die Wet op die Suid-Afrikaanse Nasionale Padagentskap Beperk en op Nasionale Paaie Wet 1998 (Wet No. 7 van 1998), wysig ek hiermee Verklaring No. 733 van 2016 deur paragraaf B van die Skedule te vervang, synde die gedeelte van die beskrywende verklaring van die pad vanaf Hofmeyer tot by die aansluiting met Nasionale Pad R56 Seksie 1, met bygaande velle 1 tot 10 van Plan No. P1129/19.

In die dorp Hofmeyer begin die R390 Seksie 2 by die aansluiting met die strate bekend as Voortrekkerstraat en Van Heerdenstraat tydens datum van verklaring, daarvandaan volg dit die straat bekend as Van Heerdenstraat in 'n algemene noordelike rigting, tydens datum van verklaring.


(Nasionale Pad R390 Seksie 2: Hofmeyer – R56 Aansluiting)**MINISTER VAN VERVOER**

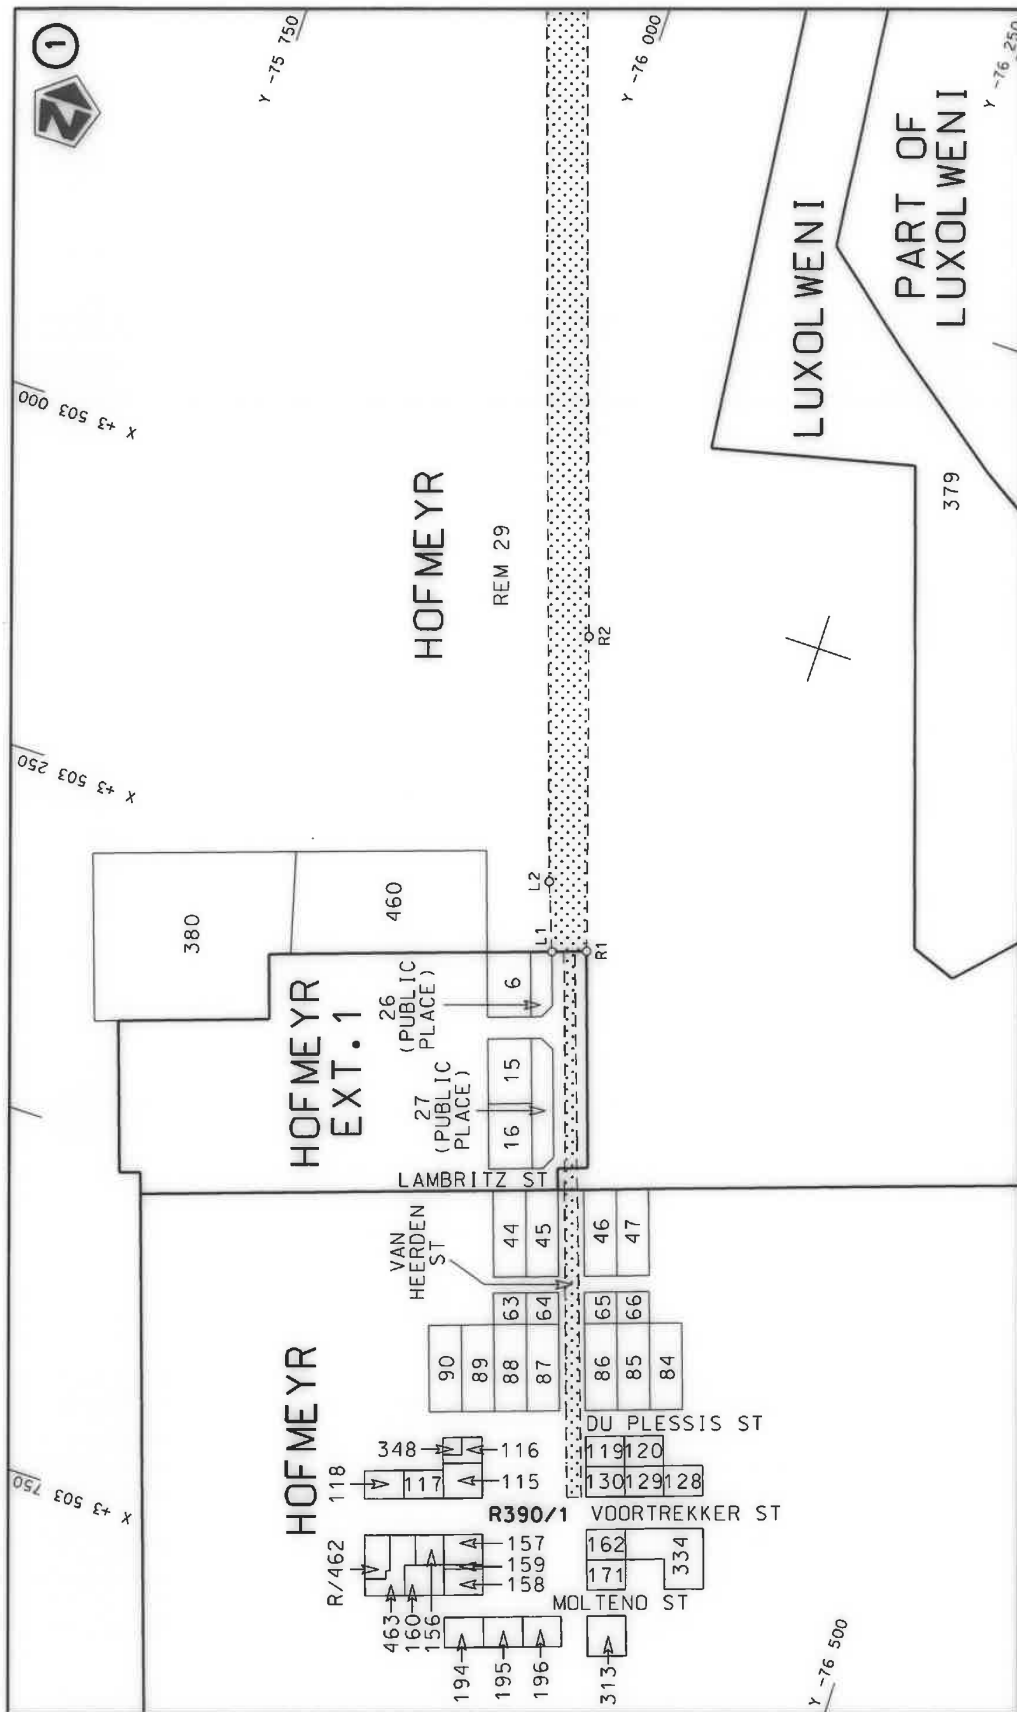


Die Suid Afrikaanse Nasionale Padagentskap MSB Bpk The South African National Roads Agency SOC Ltd	Die figuur getoon The figure shown	steldie padreserwe voor van 'n gedeelte represents the road reserve of a portion van Nasionale Roete R390 of National Route	2	Vel Sheet 1 of 10	Plan P1129/19
---	---------------------------------------	--	---	-------------------------------	------------------

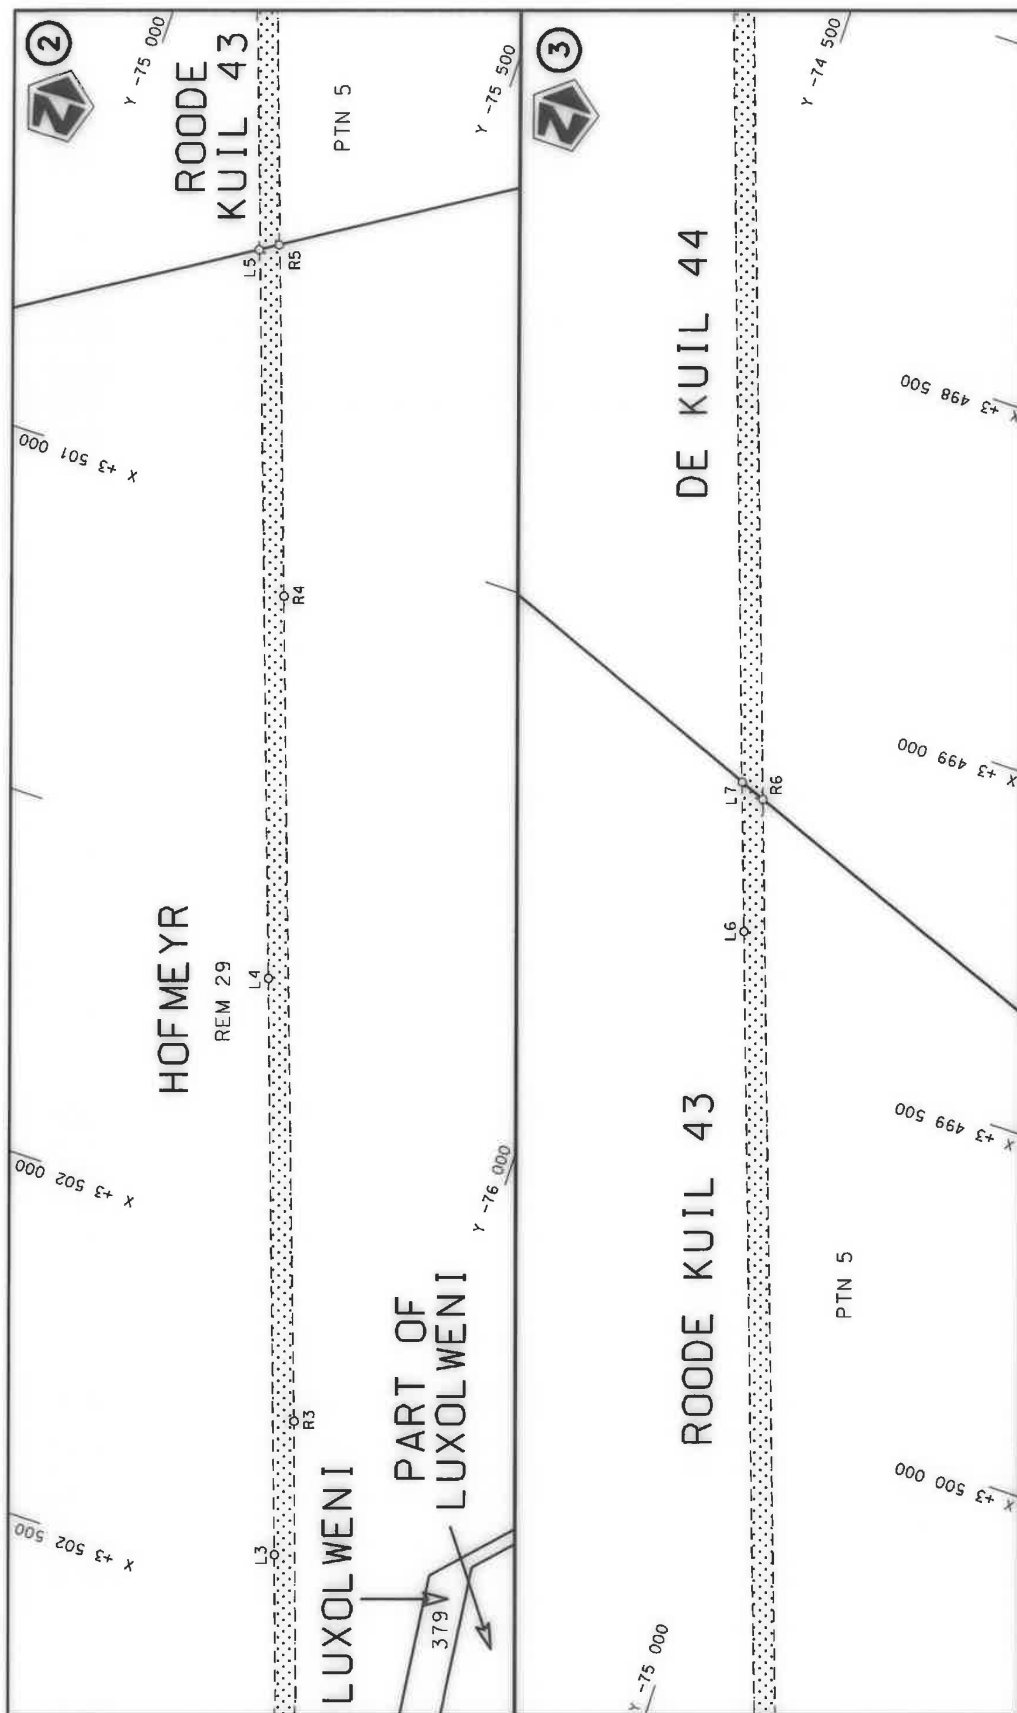

Die Suid Afrikaanse Nasionale Padagentskap MSB Bpk The South African National Roads Agency SOC Ltd	Die figuur getoon The figure shown	steldie padreserwe voor van 'n gedeelte represents the road reserve of a portion van Nasionale Roete R390 of National Route Section 2	Vel Sheet 2 of 10 Plan P1129/19
---	---------------------------------------	--	---------------------------------------

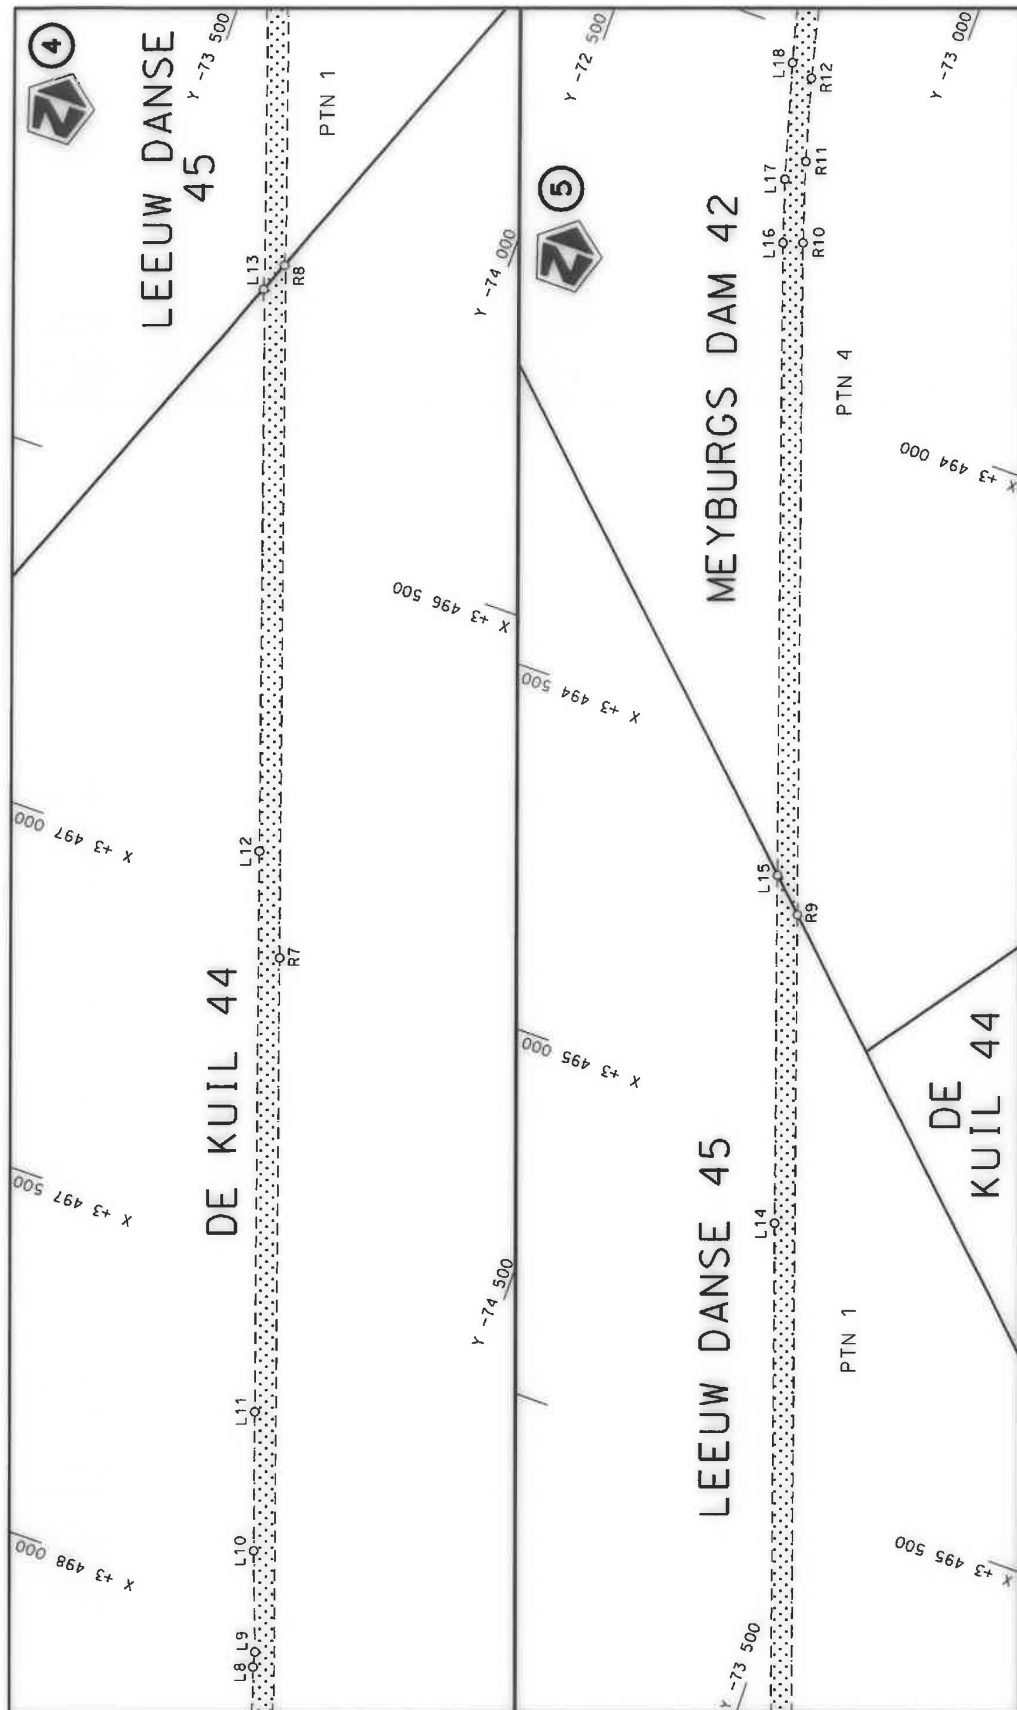



Die Suid Afrikaanse Nasionale Padagentskap MSB Bpk The South African National Roads Agency SOC Ltd	Die figuur getoon The figure shown	stelde padreserwe voor van 'n gedeelte represents the road reserve of a portion van Nasionale Roete R390 of National Route	Vel Sheet 3 of 10 Plan P1129/19
---	---------------------------------------	---	---

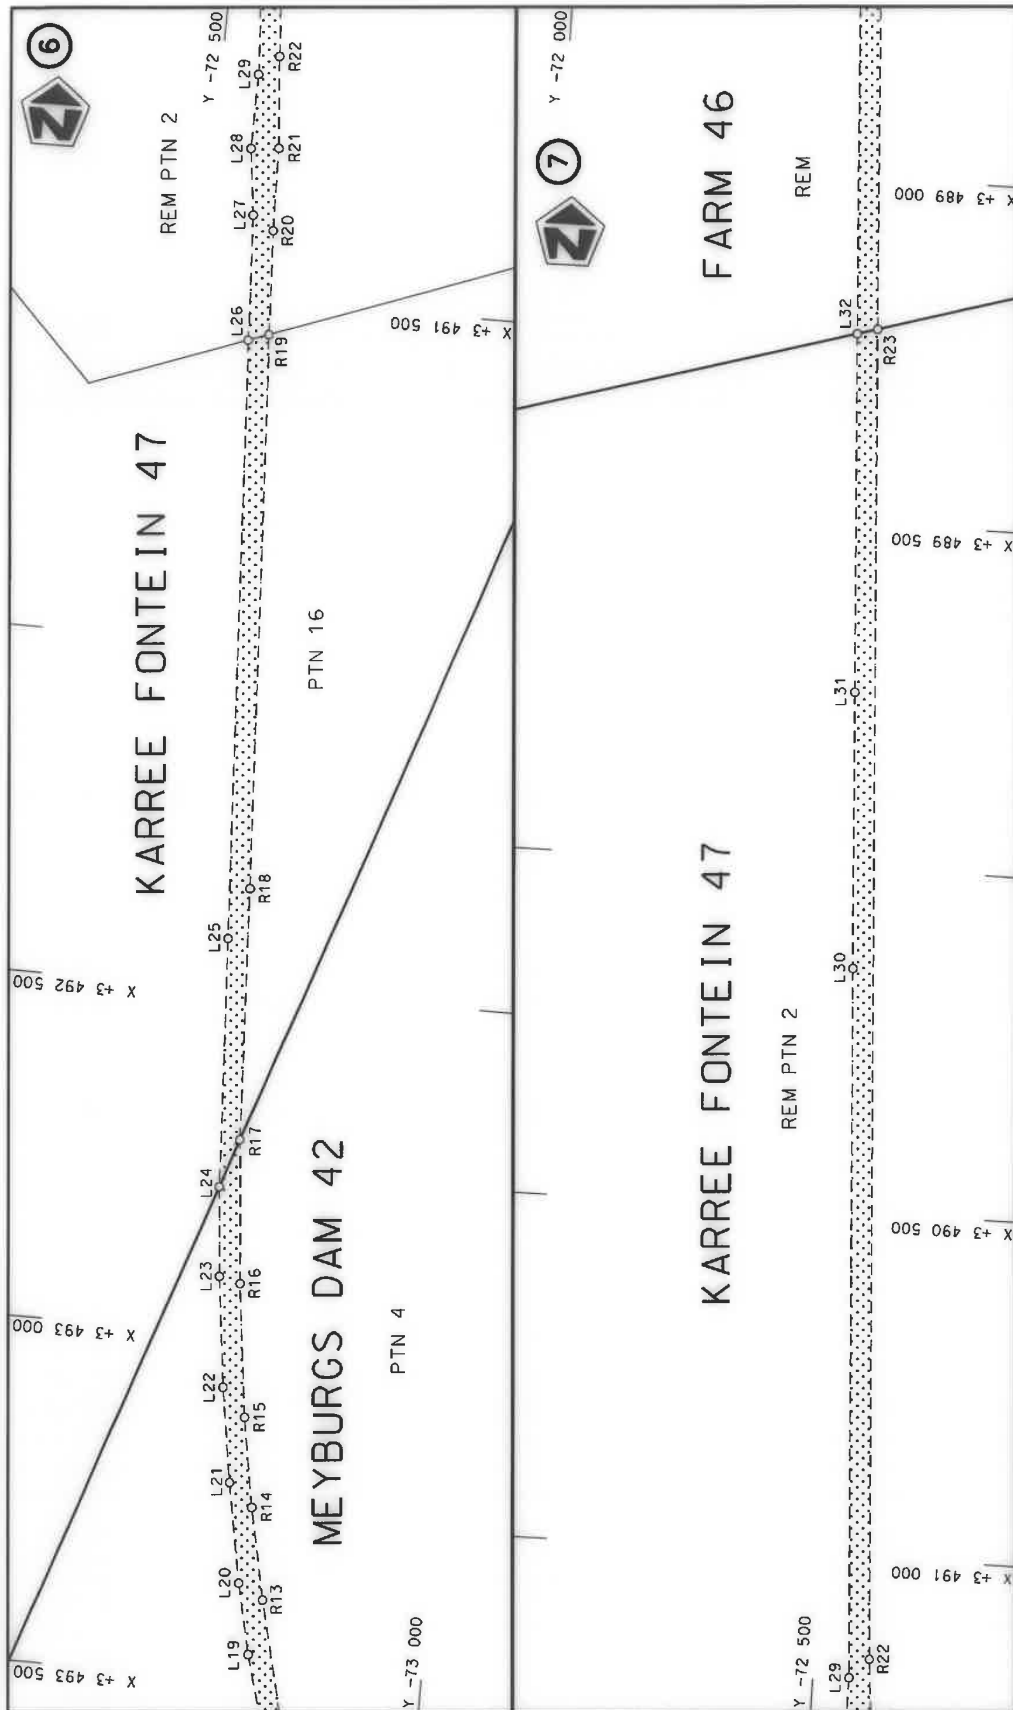


Die Suid Afrikaanse Nasionale Padagentskap MSB Bpk The South African National Roads Agency SOC Ltd	Die figuur getoon The figure shown		steldie padreserwe voor van 'n gedeelte represents the road reserve of a portion van Nasionale Roete R390 of National Route Section
Vel Sheet 4 of 10 Plan P1129/19	2		



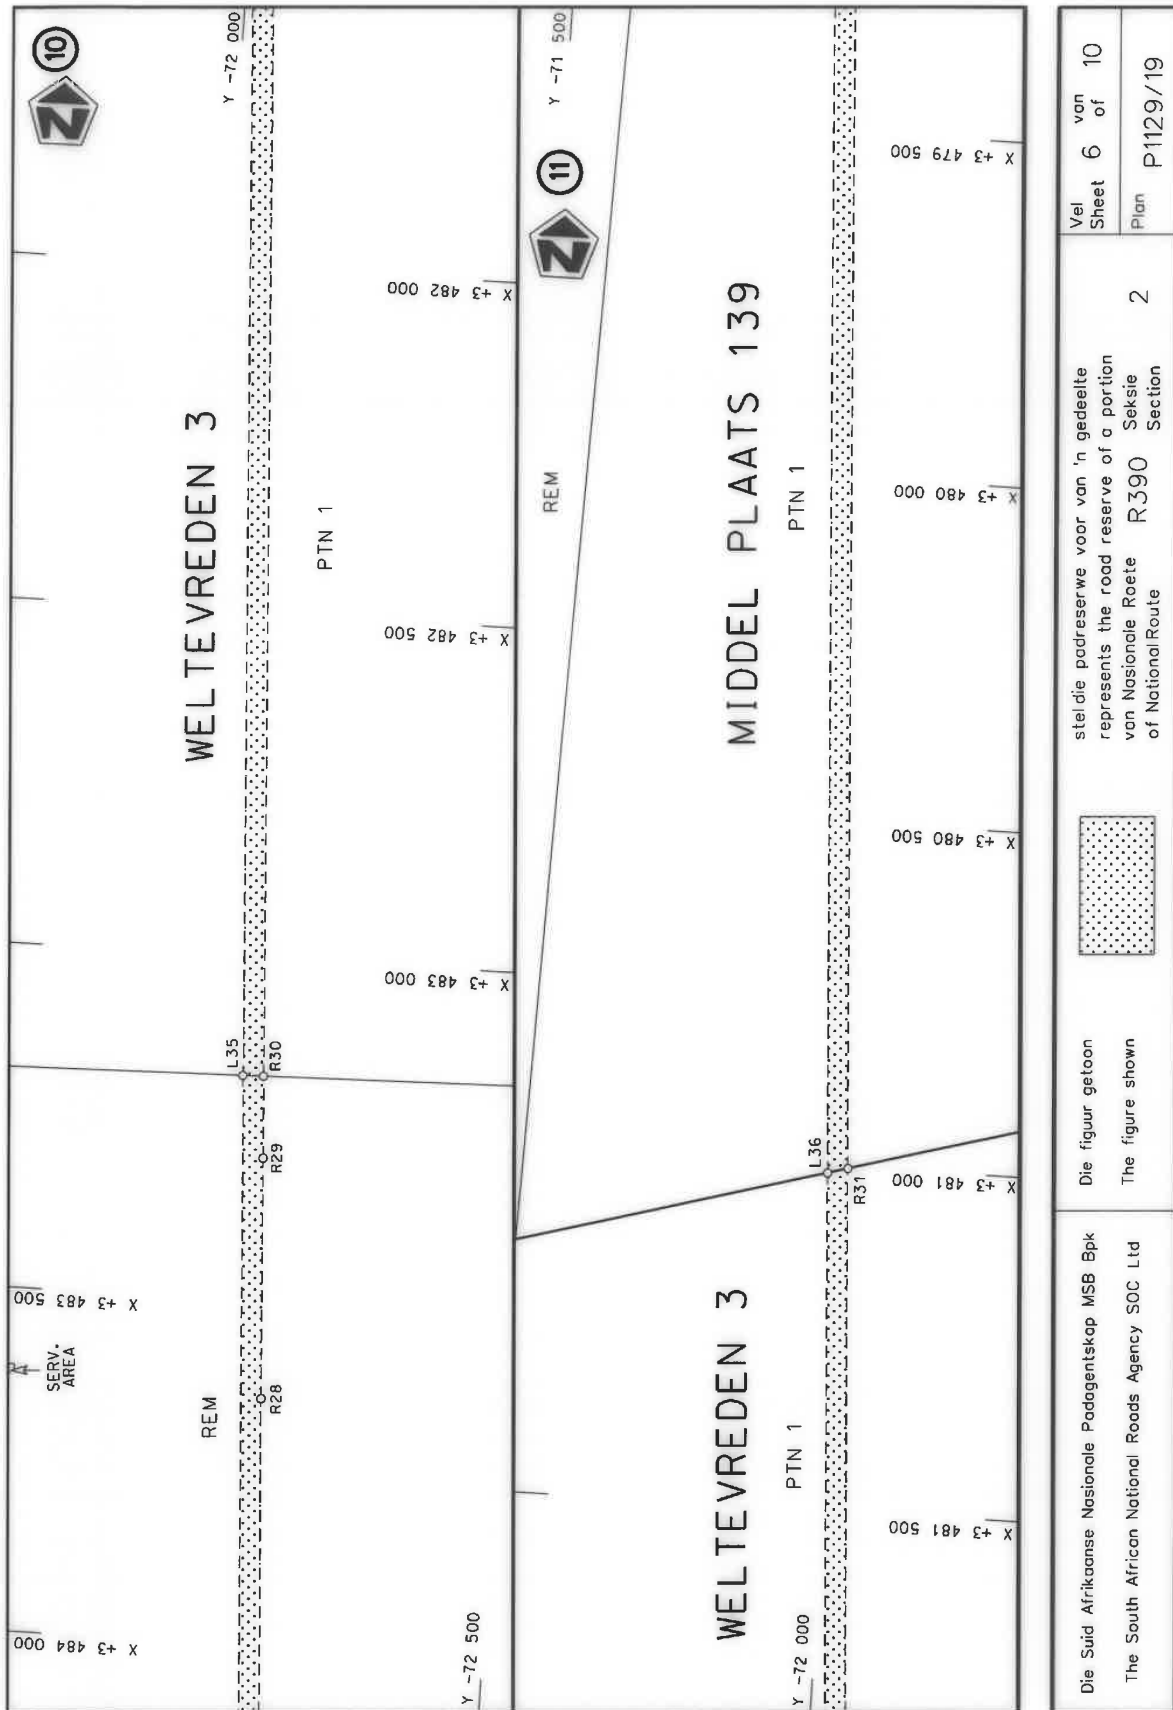

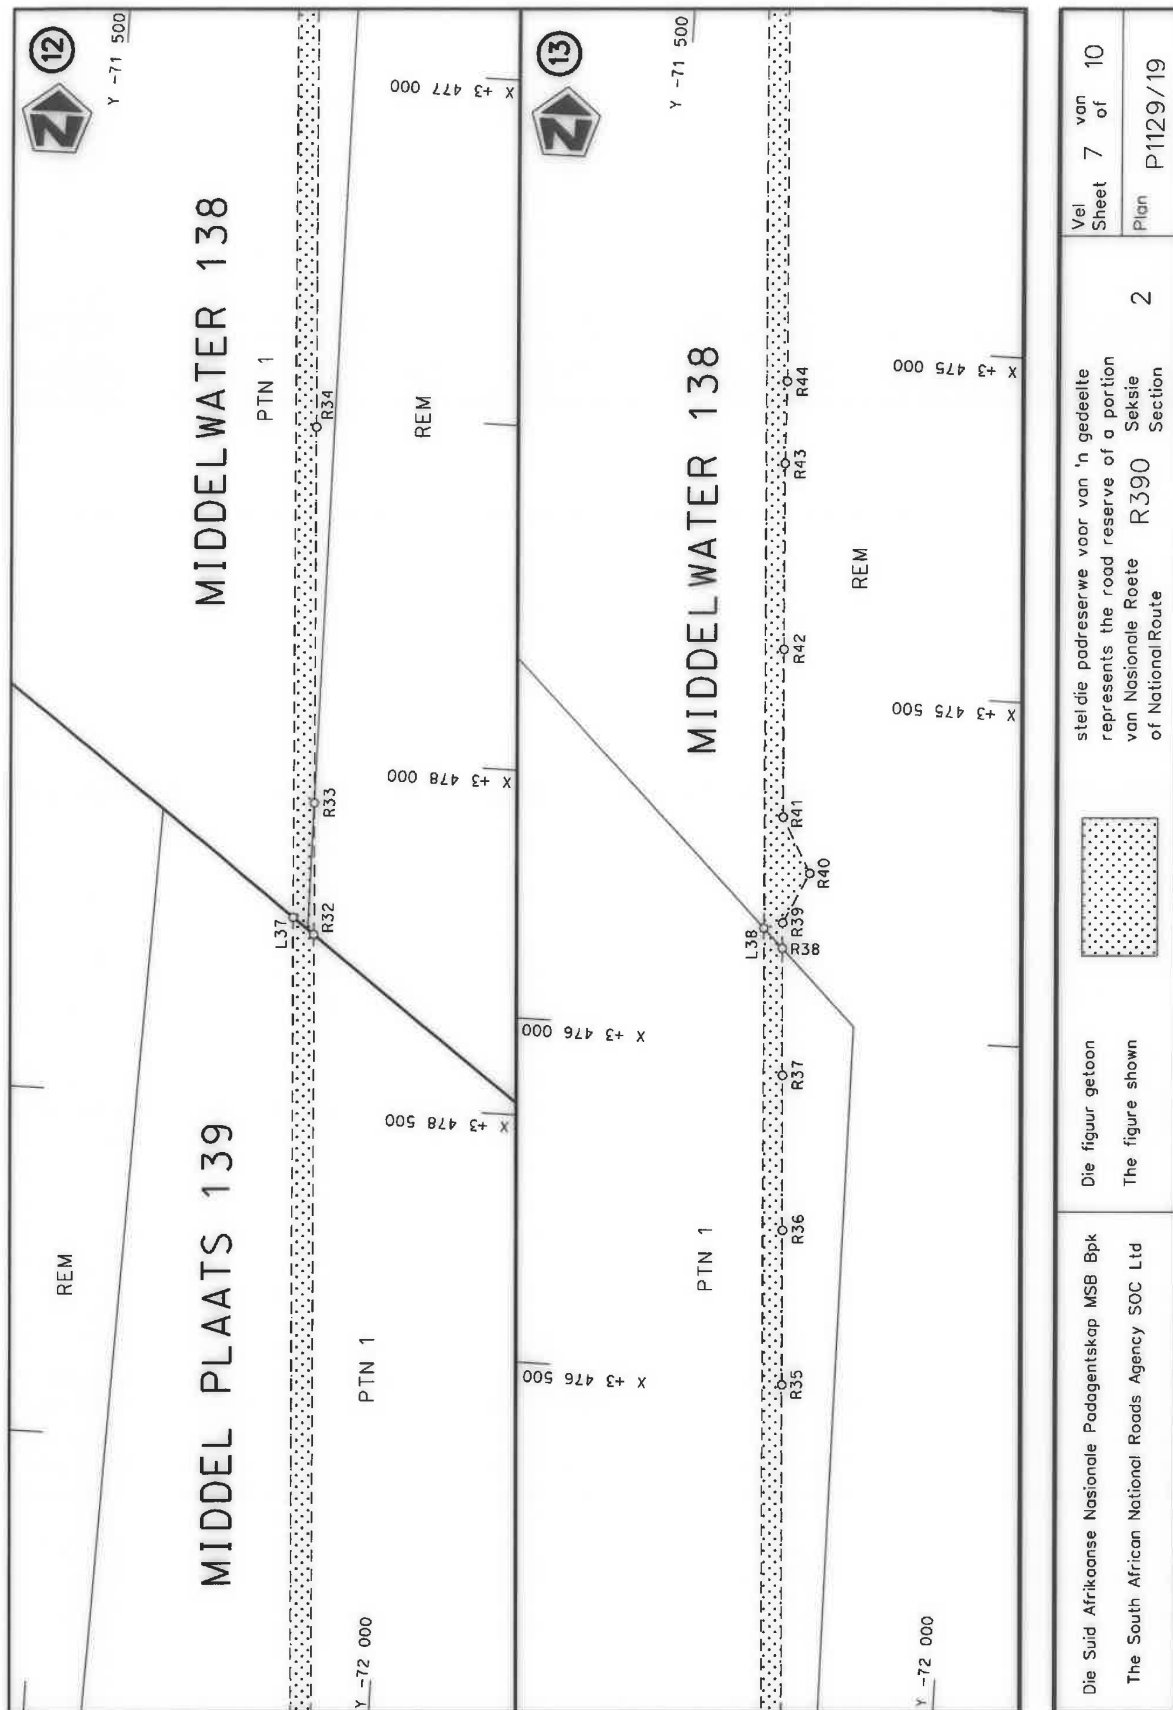

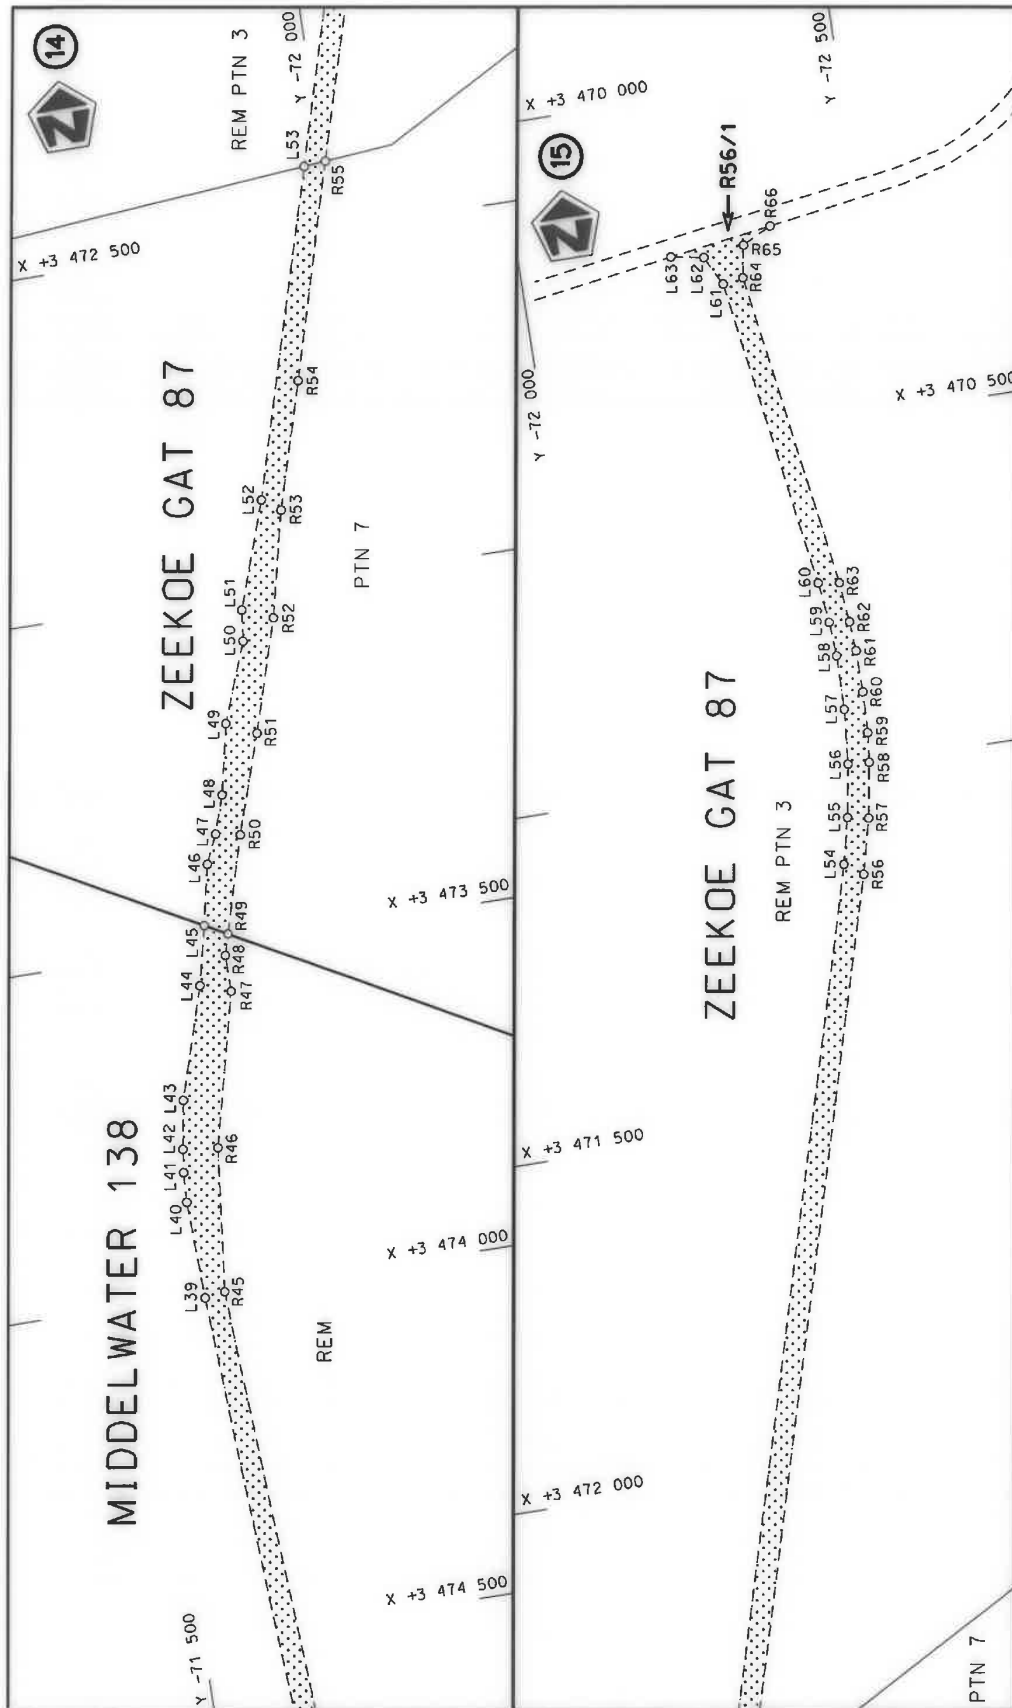

Die Suid Afrikaanse Nasionale Padagentskap MSB Bpk The South African National Roads Agency SOC Ltd	Die figuur getoon The figure shown	 steldie padreserwe voor van 'n gedeelte represents the road reserve of a portion van Nasionale Roete R390 of National Route	Vel Sheet 8 of 10 Plan P1129/19
---	---------------------------------------	---	---------------------------------------

PADRESERWE KOÖRDINATE / ROAD RESERVE CO-ORDINATES									
LINKERKANT/LEFT HAND SIDE					REGTERKANT/RIGHT HAND SIDE				
	Y		X	WG 25°		Y		X	
L1	-76	136.46	3	503	269.40	R1	-76	160.35	3 503 261.24
L2	-76	118.26	3	503	221.68	R2	-76	089.07	3 503 043.98
L3	-75	851.98	3	502	436.95	R3	-75	817.76	3 502 243.87
L4	-75	578.42	3	501	645.12	R4	-75	424.11	3 501 111.94
L5	-75	230.64	3	500	646.06	R5	-75	256.44	3 500 630.19
L6	-74	777.75	3	499	345.39	R6	-74	742.74	3 499 155.00
L7	-74	706.19	3	499	140.66	R7	-74	021.99	3 497 084.01
L8	-74	332.73	3	498	067.69	R8	-73	691.50	3 496 135.26
L9	-74	328.15	3	498	046.17	R9	-73	194.67	3 494 708.13
L10	-74	277.08	3	497	908.05	R10	-72	873.85	3 493 787.13
L11	-74	210.69	3	497	717.05	R11	-72	837.93	3 493 674.68
L12	-73	942.78	3	496	947.68	R12	-72	804.52	3 493 558.49
L13	-73	674.76	3	496	177.99	R13	-72	760.55	3 493 380.70
L14	-73	314.24	3	495	141.02	R14	-72	733.40	3 493 247.91
L15	-73	147.91	3	494	663.65	R15	-72	711.42	3 493 118.19
L16	-72	846.08	3	493	796.72	R16	-72	687.35	3 492 925.17
L17	-72	817.53	3	493	709.10	R17	-72	668.77	3 492 716.97
L18	-72	770.79	3	493	546.57	R18	-72	649.87	3 492 352.49
L19	-72	747.42	3	493	461.40	R19	-72	604.35	3 491 549.36
L20	-72	724.55	3	493	359.11	R20	-72	595.83	3 491 399.11
L21	-72	697.93	3	493	214.45	R21	-72	593.21	3 491 279.44
L22	-72	675.68	3	493	077.38	R22	-72	581.70	3 491 146.83
L23	-72	656.00	3	492	917.26	R23	-72	472.14	3 489 217.62
L24	-72	644.70	3	492	787.68	R24	-72	442.12	3 488 685.29
L25	-72	624.30	3	492	427.40	R25	-72	295.70	3 486 098.82
L26	-72	575.22	3	491	560.00	R26	-72	254.00	3 485 364.27
L27	-72	564.99	3	491	379.11	R27	-72	194.04	3 484 308.18
L28	-72	552.90	3	491	283.27	R28	-72	155.32	3 483 639.72
L29	-72	553.45	3	491	175.53	R29	-72	136.04	3 483 290.45
L30	-72	494.95	3	490	145.85	R30	-72	129.64	3 483 171.87
L31	-72	472.45	3	489	745.16	R31	-72	006.67	3 481 001.90
L32	-72	442.62	3	489	226.05	R32	-71	851.30	3 478 255.06
L33	-72	411.86	3	488	676.34	R33	-71	840.42	3 478 064.23
L34	-72	217.23	3	485	243.40	R34	-71	809.35	3 477 519.35
L35	-72	099.72	3	483	172.51	R35	-71	751.29	3 476 510.53
L36	-71	977.27	3	481	010.02	R36	-71	738.59	3 476 285.89
L37	-71	819.95	3	478	231.91	R37	-71	724.94	3 476 061.03
L38	-71	685.11	3	475	848.78	R38	-71	713.70	3 475 876.61
L39	-71	580.14	3	474	004.26	R39	-71	711.68	3 475 839.57
L40	-71	575.42	3	473	862.62	R40	-71	746.55	3 475 765.81
L41	-71	577.55	3	473	819.38	R41	-71	702.89	3 475 686.35
L42	-71	581.86	3	473	785.57	R42	-71	689.08	3 475 442.97
L43	-71	593.32	3	473	715.35	R43	-71	673.87	3 475 173.34
L44	-71	642.36	3	473	554.38	R44	-71	669.75	3 475 054.17
L45	-71	661.74	3	473	469.32	R45	-71	609.75	3 473 999.70
L46	-71	680.11	3	473	381.60	R46	-71	632.08	3 473 791.43
L47	-71	698.63	3	473	340.31	R47	-71	686.24	3 473 569.52
L48	-71	716.46	3	473	285.59	R48	-71	685.70	3 473 516.68
L49	-71	737.88	3	473	183.99	R49	-71	694.21	3 473 487.02
L50	-71	781.30	3	473	069.62	R50	-71	734.37	3 473 347.07
L51	-71	786.47	3	473	024.69	R51	-71	780.79	3 473 204.96
					Vel 9 Sheet	Van 10 of	P1129/19		

This gazette is also available free online at www.gpwonline.co.za