

DEPARTMENT OF TRANSPORT

NO. 943

30 September 2021

**THE SOUTH AFRICAN NATIONAL ROADS
AGENCY SOC LIMITED**

Registration No: 1998/009584/30

No.-----

Date.....

DECLARATION AMENDMENT OF NATIONAL ROAD R336 SECTION 1

AMENDMENT OF DECLARATION No. 733 OF 2016.

By virtue of section 40(1)(b) of the South African National Roads Agency Limited and the National Roads Act 1998 (Act No. 7 of 1998), I hereby amend Declaration No. 733 of 2016 by substituting paragraph K of the Schedule, being the descriptive declaration of the route from its junction with National Road R75 Section 2, near Kariega Railway Station, up to its junction with National Road R335 Section 1, north of Addo, with the accompanying sheets 1 to 18 of Plan No. P1125/19.

In the town of Kirkwood the R336 Section 1 enters the town from the west and follows the streets known as Main Street and Sonop Street, at time of declaration.

(National Road R336 Section 1: R75 Junction – R335 Junction)**MINISTER OF TRANSPORT**

DEPARTEMENT VAN VERVOER

NO.943

30 September 2021

**DIE SUID-AFRIKAANSE NASIONALE
PADAGENTSKAP MSB BEPERK**

Registrasie No: 1998/009584/30

No.-----

Datum.....


VERKLARING WYSIGING VAN NASIONALE PAD R336 SEKSIE 1

WYSIGING VAN VERKLARING No. 733 VAN 2016.


Kragtens Artikel 40(1)(b) van die Wet op die Suid-Afrikaanse Nasionale Padagentskap Beperk en op Nasionale Paaie Wet 1998 (Wet No. 7 van 1998), wysig ek hiermee Verklaring No. 733 van 2016 deur paragraaf K van die Skedule te vervang, synde die gedeelte van die beskrywende verklaring van die pad vanaf die aansluiting met Nasionale Pad R75 Seksie 2, naby Kariega Treinstasie, tot by die aansluiting met Nasionale Pad R335 Seksie 1, noord van Addo, met bygaande velle 1 tot 18 van Plan No. P1125/19.

In die dorp Kirkwood kom die R336 Seksie 1 die dorp binne vanuit die weste en volg dan die strate bekend as Hoofstraat en Sonopstraat, tydens datum van verklaring.


(Nasionale Pad R336 Seksie 1: R75 Aansluiting – R335 Aansluiting)**MINISTER VAN VERVOER**

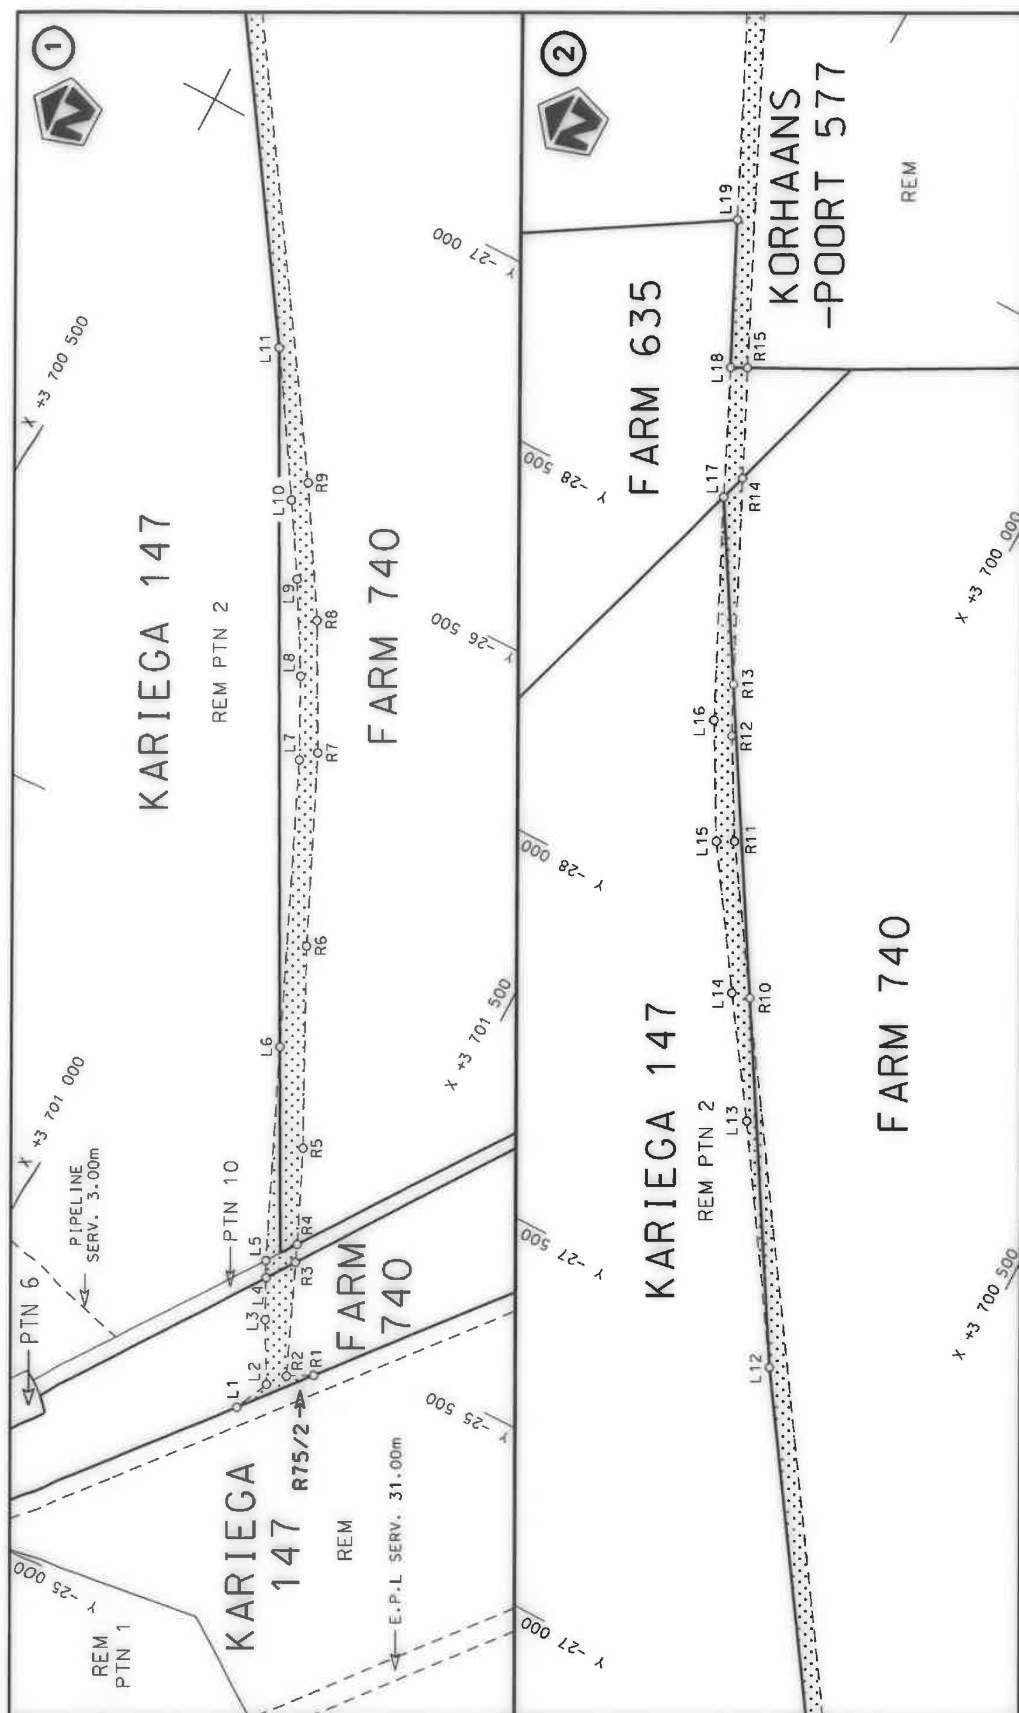


Die Suid Afrikaanse Nasionale Padagentskap MSB Bpk The South African National Roads Agency SOC Ltd	Die figuur getoon The figure shown	steldie padreserwe voor van 'n gedeelte represents the road reserve of a portion van Nasionale Roete R336 Sektie of National Route Section	Vel Sheet 1 van 18 Plan P1125/19
---	---------------------------------------	---	--

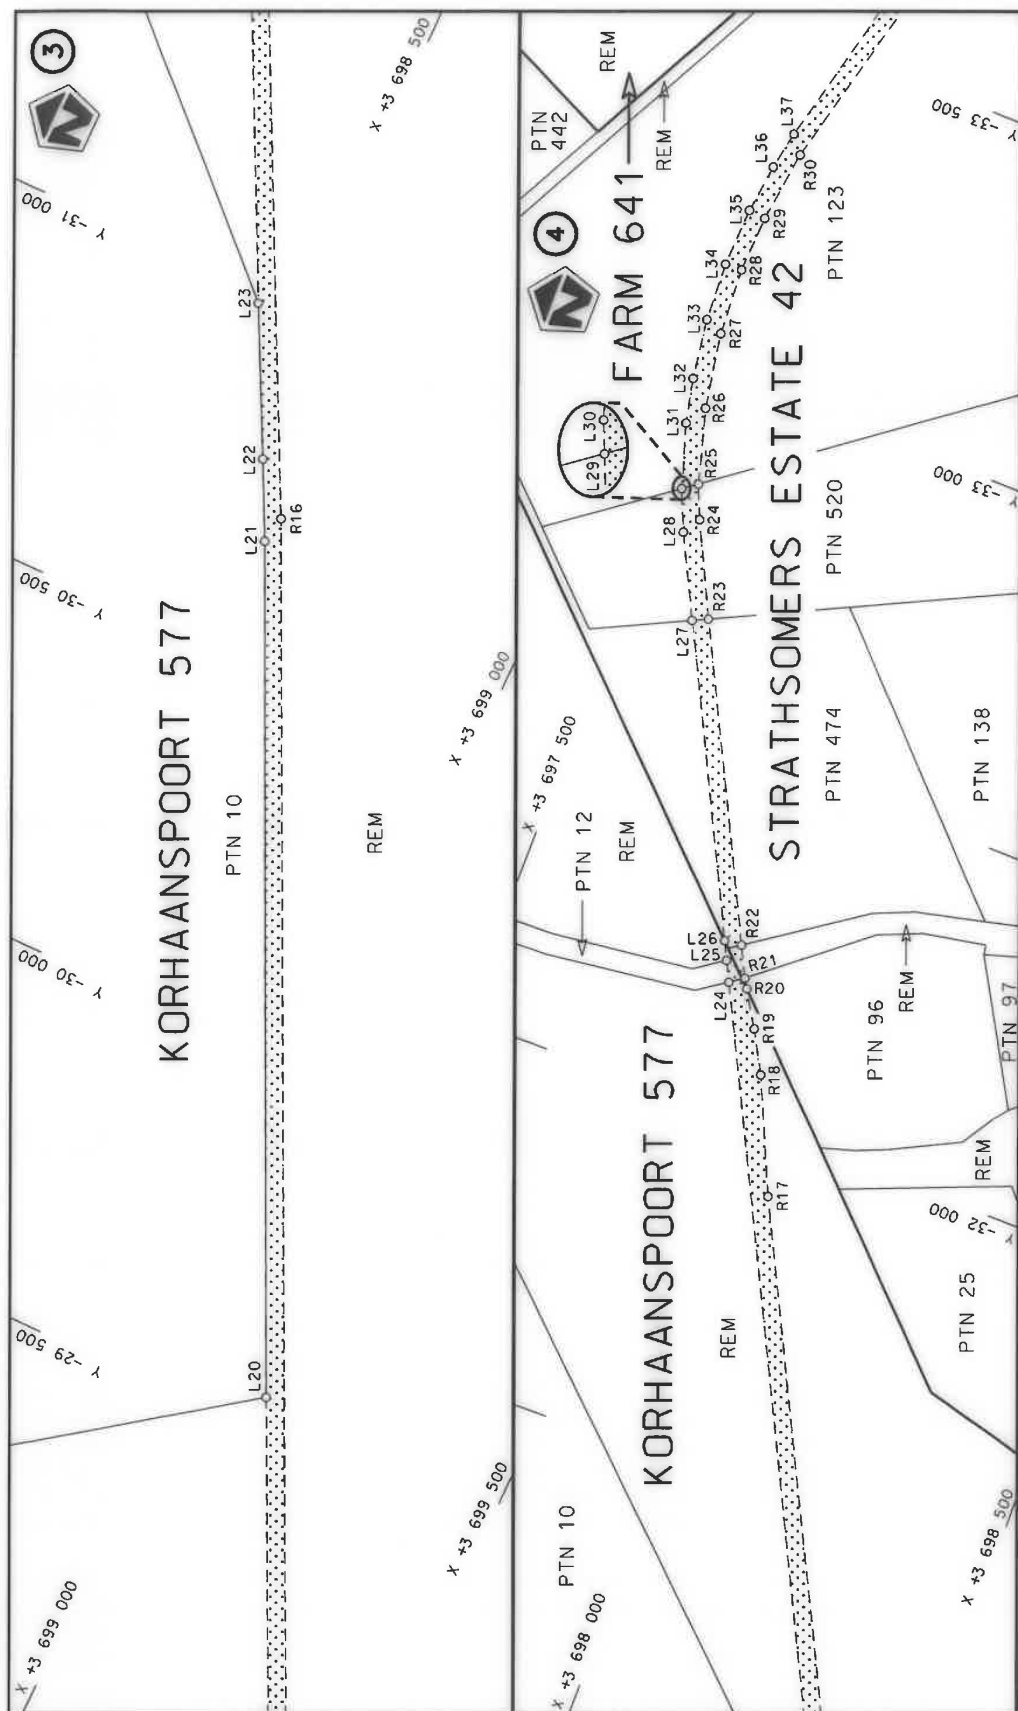


Die Suid Afrikaanse Nasionale Padagentskap MSB Bpk The South African National Roads Agency SOC Ltd	Die figuur getoon The figure shown	 steldie padreserwe voor van 'n gedeelte represents the road reserve of a portion van Nasionale Roete R336 of National Route	Vel Sheet 2 of 18 Plan P1125/19
---	---------------------------------------	---	---------------------------------------

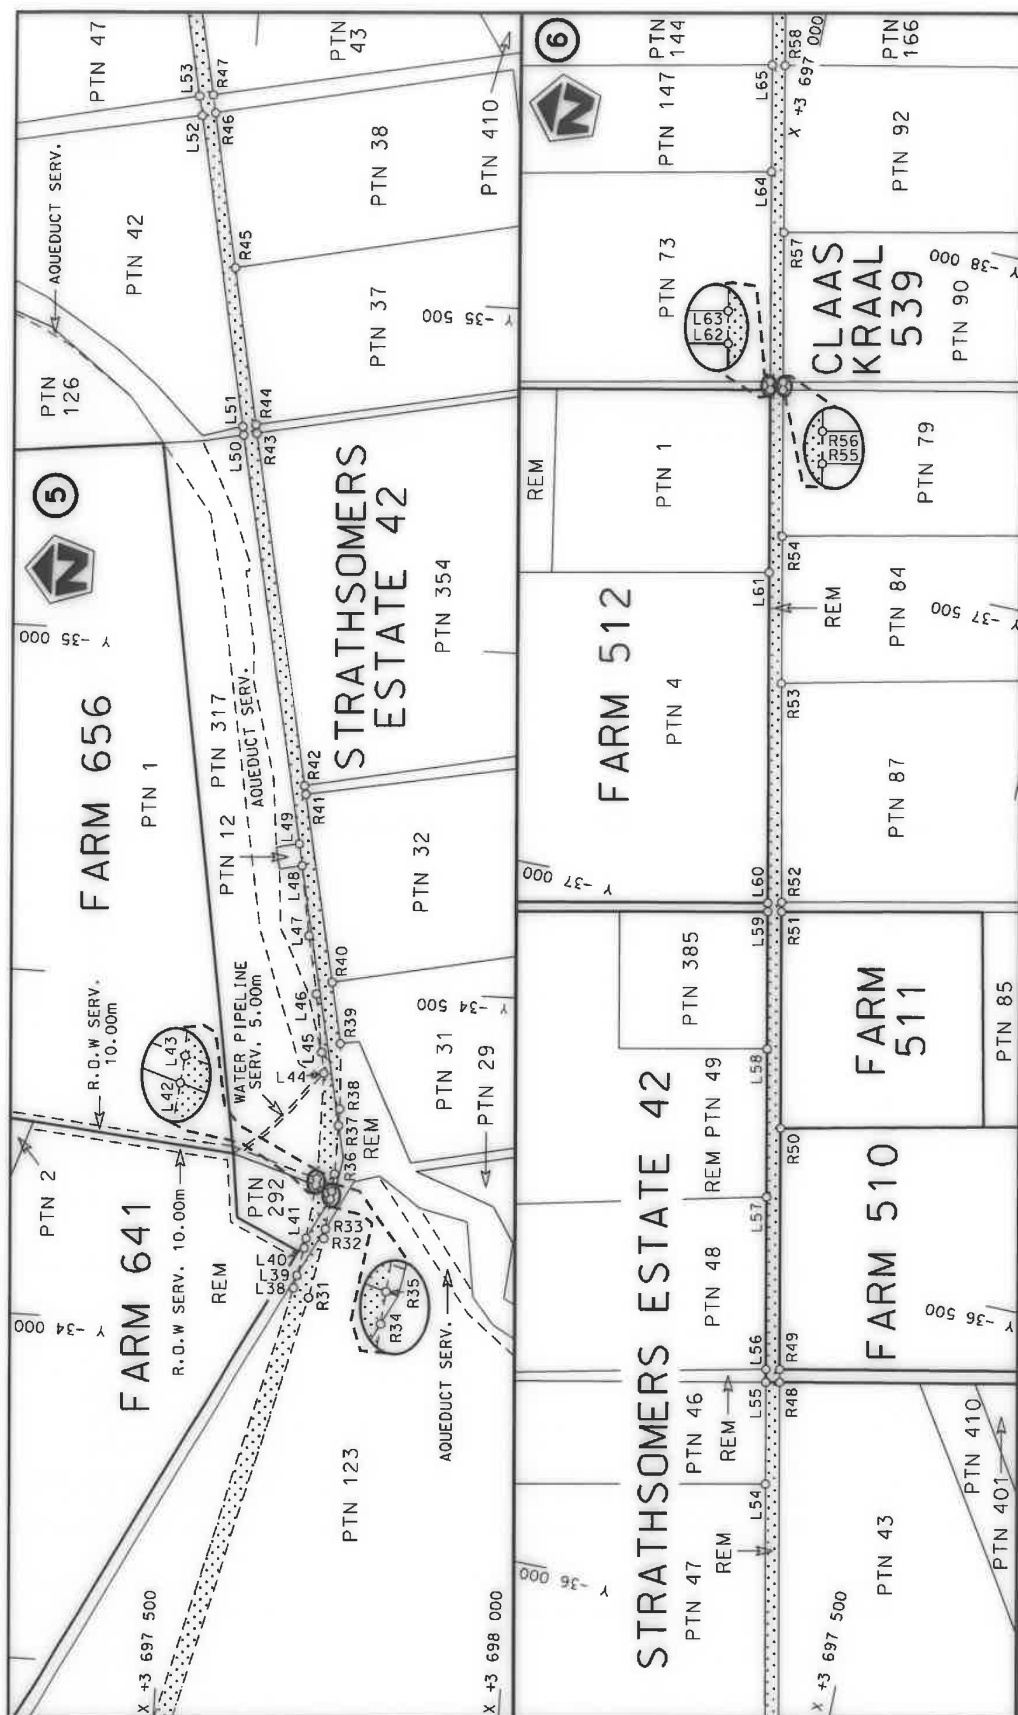

Die Suid Afrikaanse Nasionale Padagentskap USB Bpk	Die figuur getoon		steldie padreserwe voor van 'n gedeelte represents the road reserve of a portion van Nasionale Roete R336 of National Route	Vel Sheet 3 of 18
The South African National Roads Agency SOC Ltd	The figure shown			Plan P1125/19

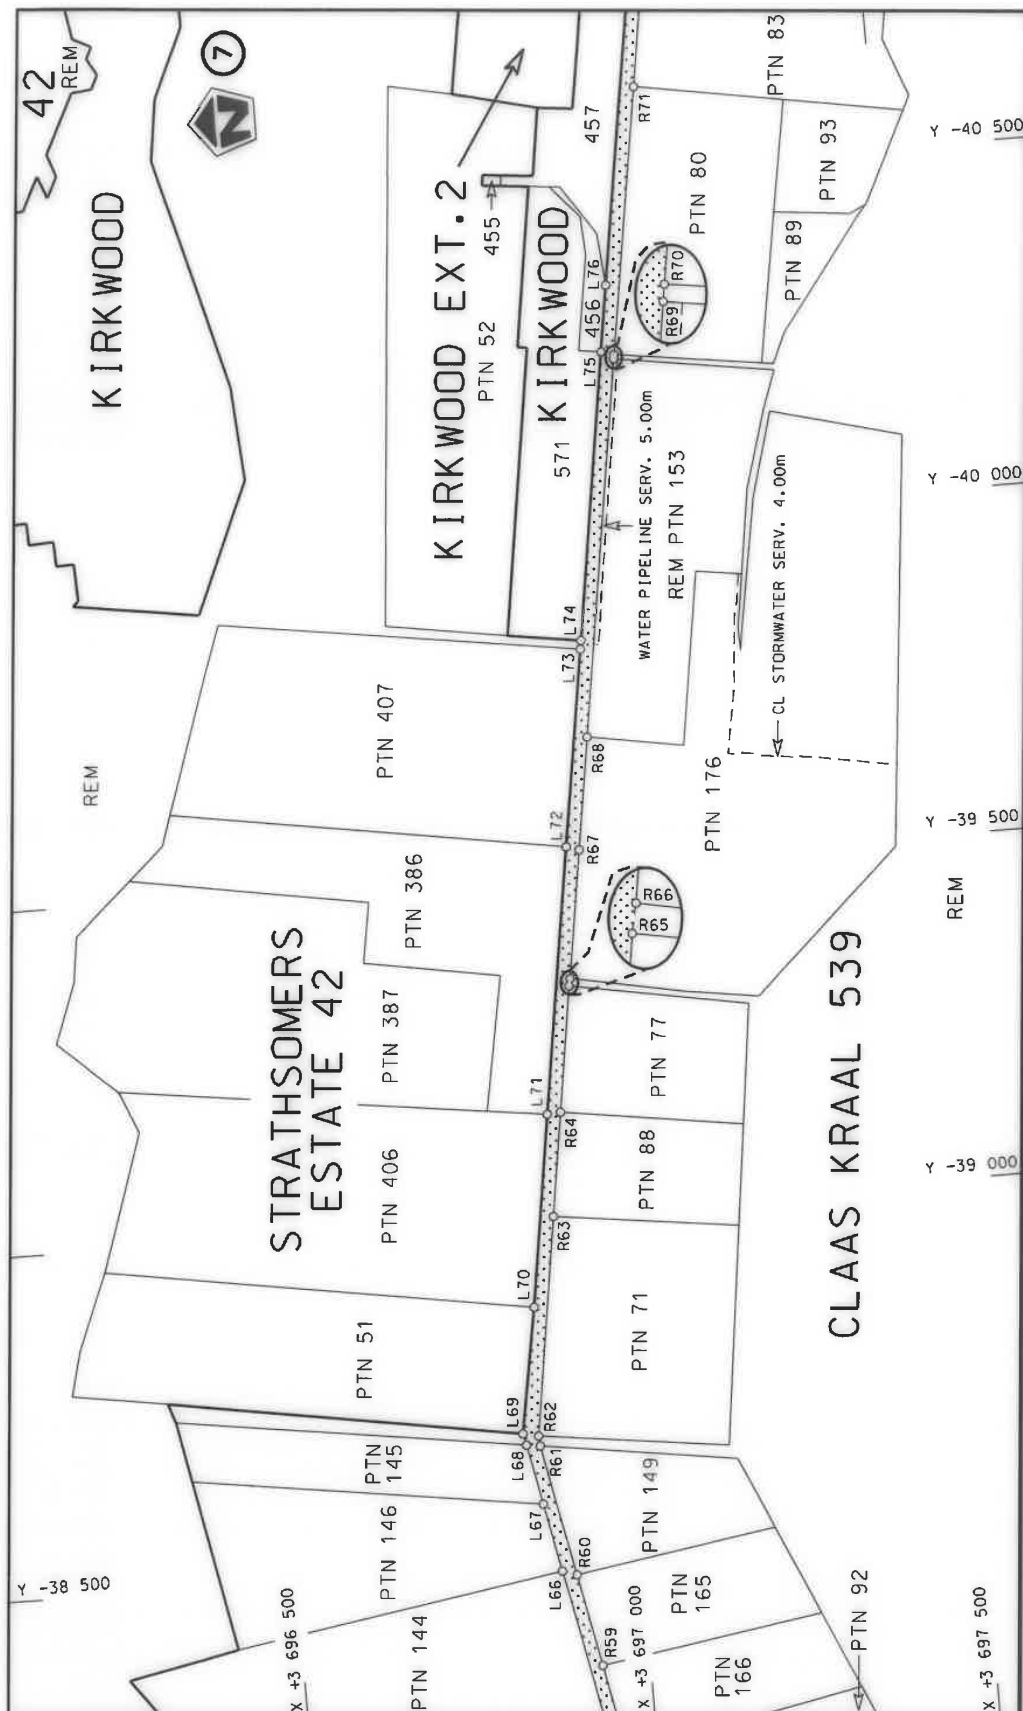

Die Suid Afrikaanse Nasionale Padagentskap MSB Bpk	Die figuur getoon		steldie padreserwe voor van 'n gedeelte represents the road reserve of a portion van Nasionale Roete R336 of National Route	Vel Sheet	4 of	18
The South African National Roads Agency SOC Ltd	The figure shown			Plan	P1125/18	

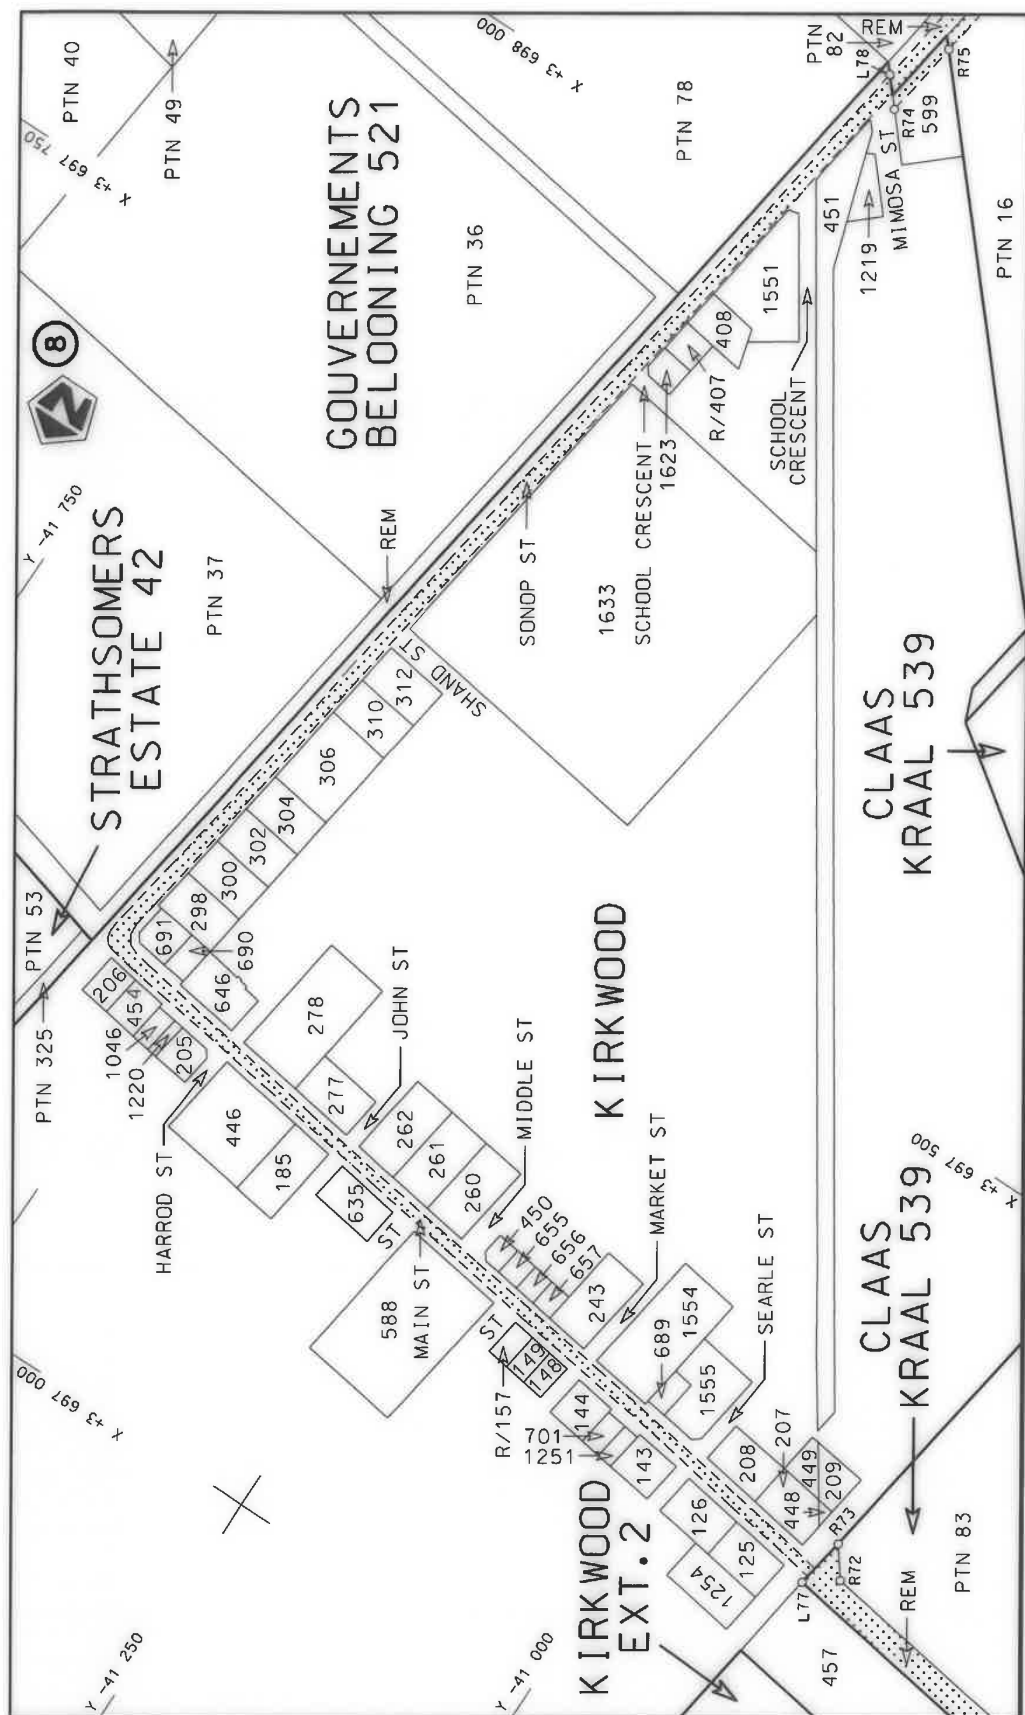


Die Suid Afrikaanse Nasionale Padagentskap MSB Bpk
The South African National Roads Agency SOC Ltd

Die figuur getoon
The figure shown



stelt die padreserwe voor van 'n gedeelte
represents the road reserve of a portion
van Nasionale Roete R336
of National Route

Vel
Sheet 5 of 18
Plan P1125/19

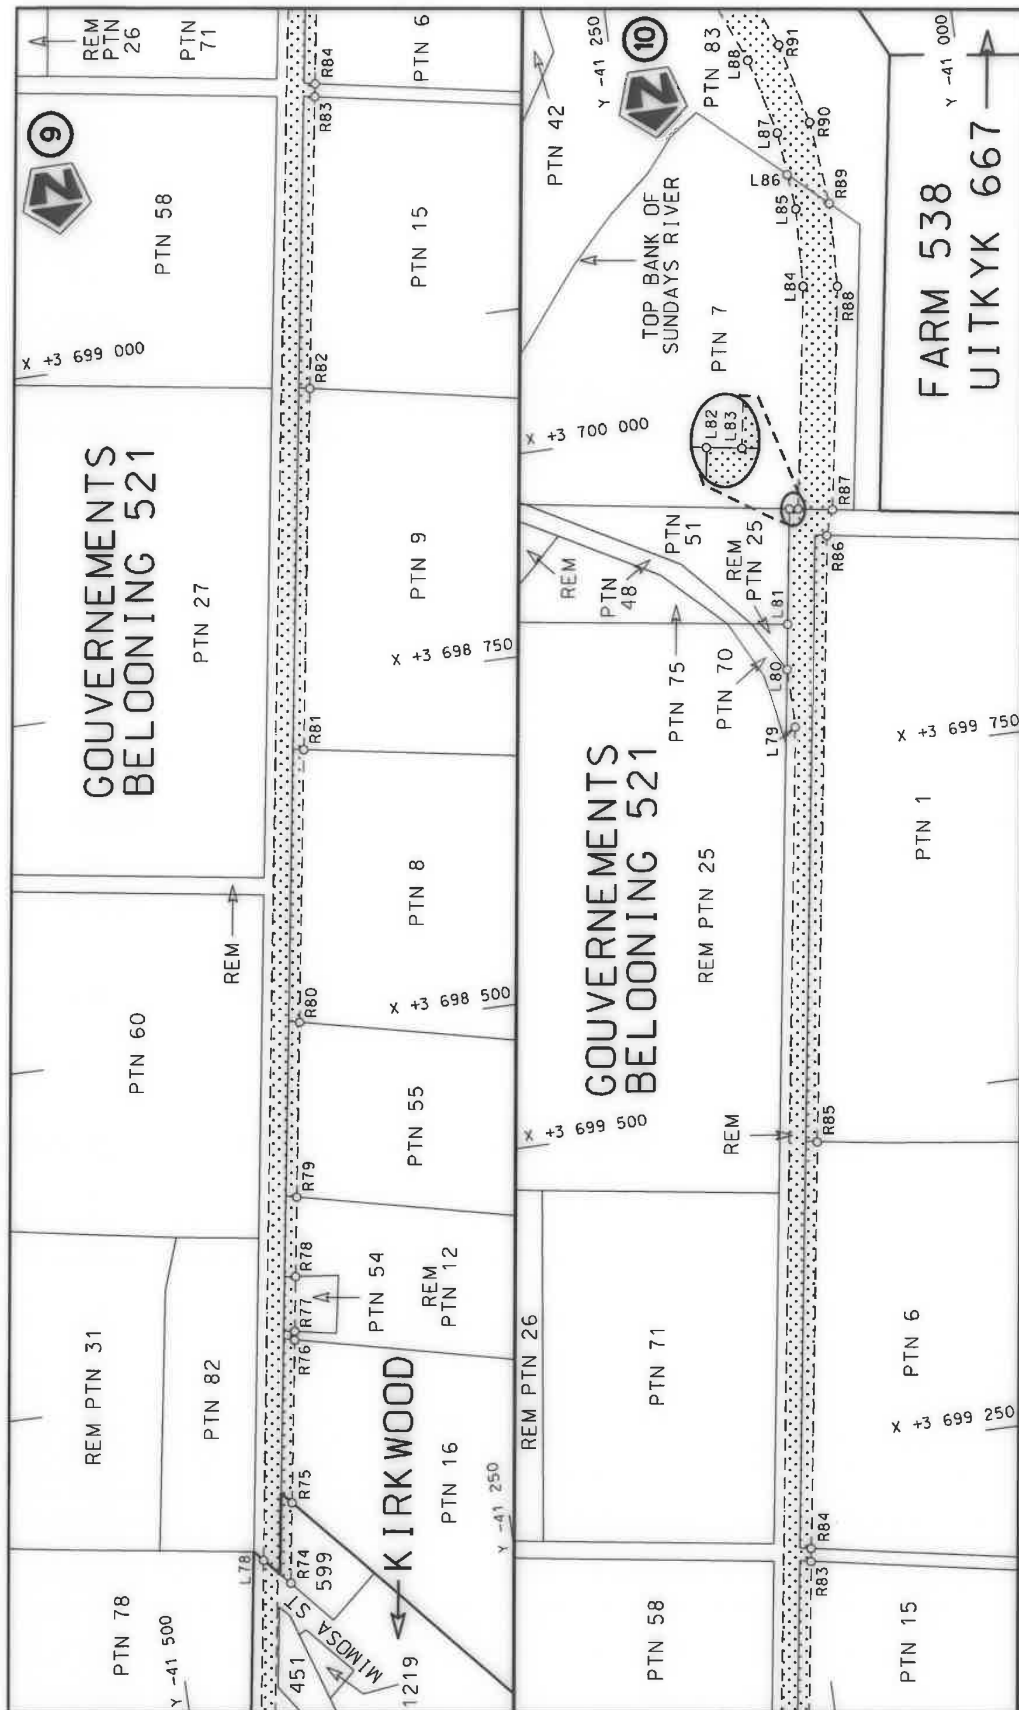


Vel
Sheet 6 of 18
Plan P1125/19

stelt die padreserwe voor van 'n gedeelte
represents the road reserve of a portion
van Nasionale Roete R336 Seksie 1
of National Route of Section




Die figuur getoon
The figure shown


Die Suid Afrikaanse Nasionale Padagentskap MSB Bpk
The South African National Roads Agency SOC Ltd

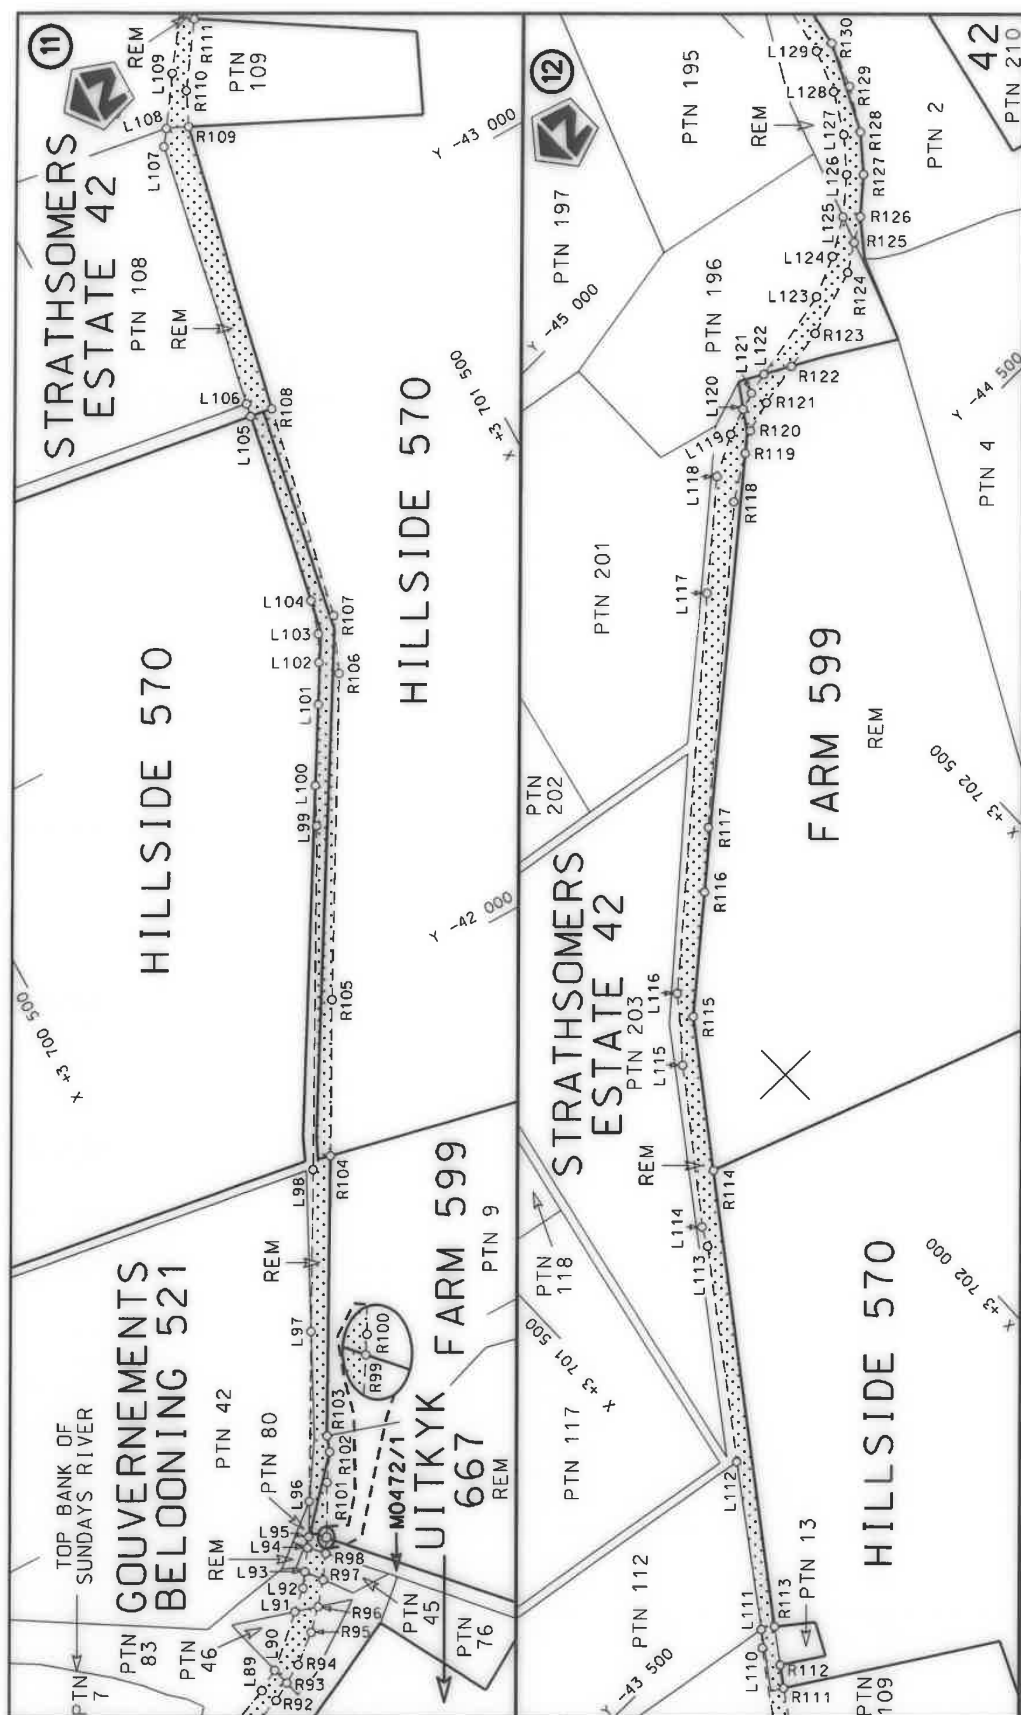

Die Suid Afrikaanse Nasionale Padagentskap MSB Bpk The South African National Roads Agency SOC Ltd	Die figuur getoon The figure shown		steldie padreserwe voor van 'n gedeelte represents the road reserve of a portion van Nasionale Roete R336 Sektie of National Route Section
Vel Sheet	7 of	18	Plan P1125/19

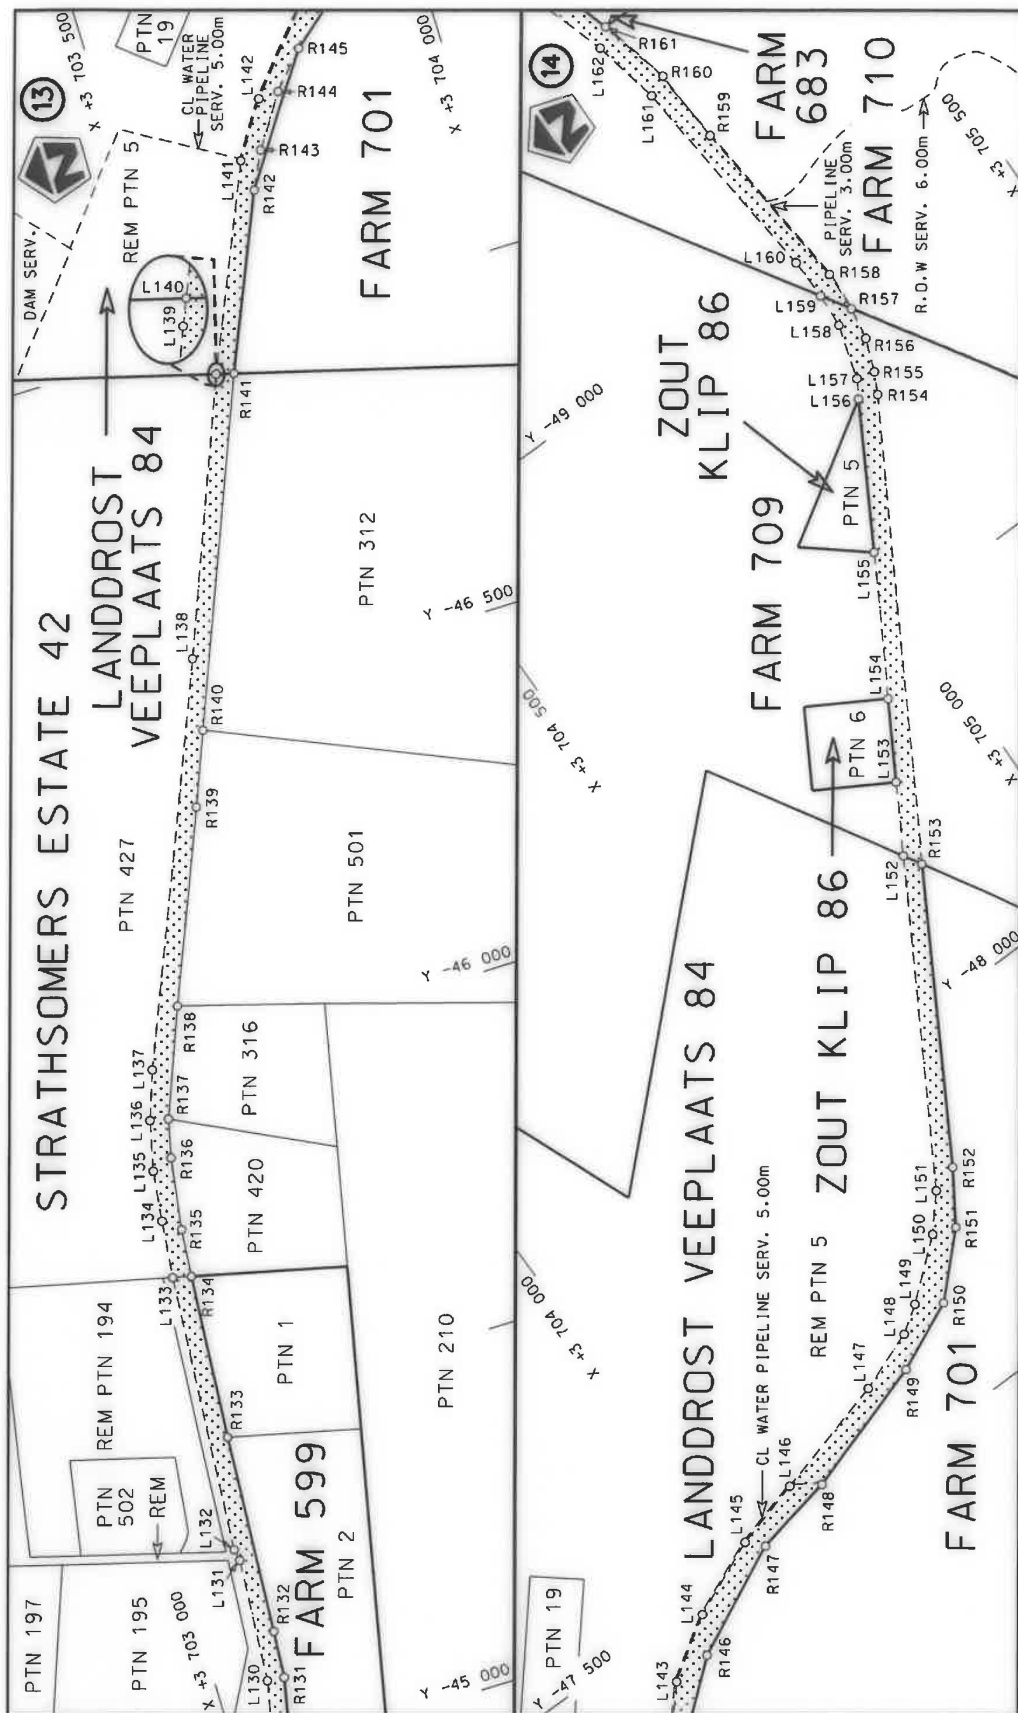


Die Suid Afrikaanse Nasionale Padagentskap MSB Bpk The South African National Roads Agency SOC Ltd	Die figuur getoon The figure shown		steldie padreserwe voor van 'n gedeelte represents the road reserve of a portion van Nasionale Roete R336 Sektie of National Route Section	Vel Sheet 8 of 18 Plan P1125/19
---	---------------------------------------	---	---	---------------------------------------

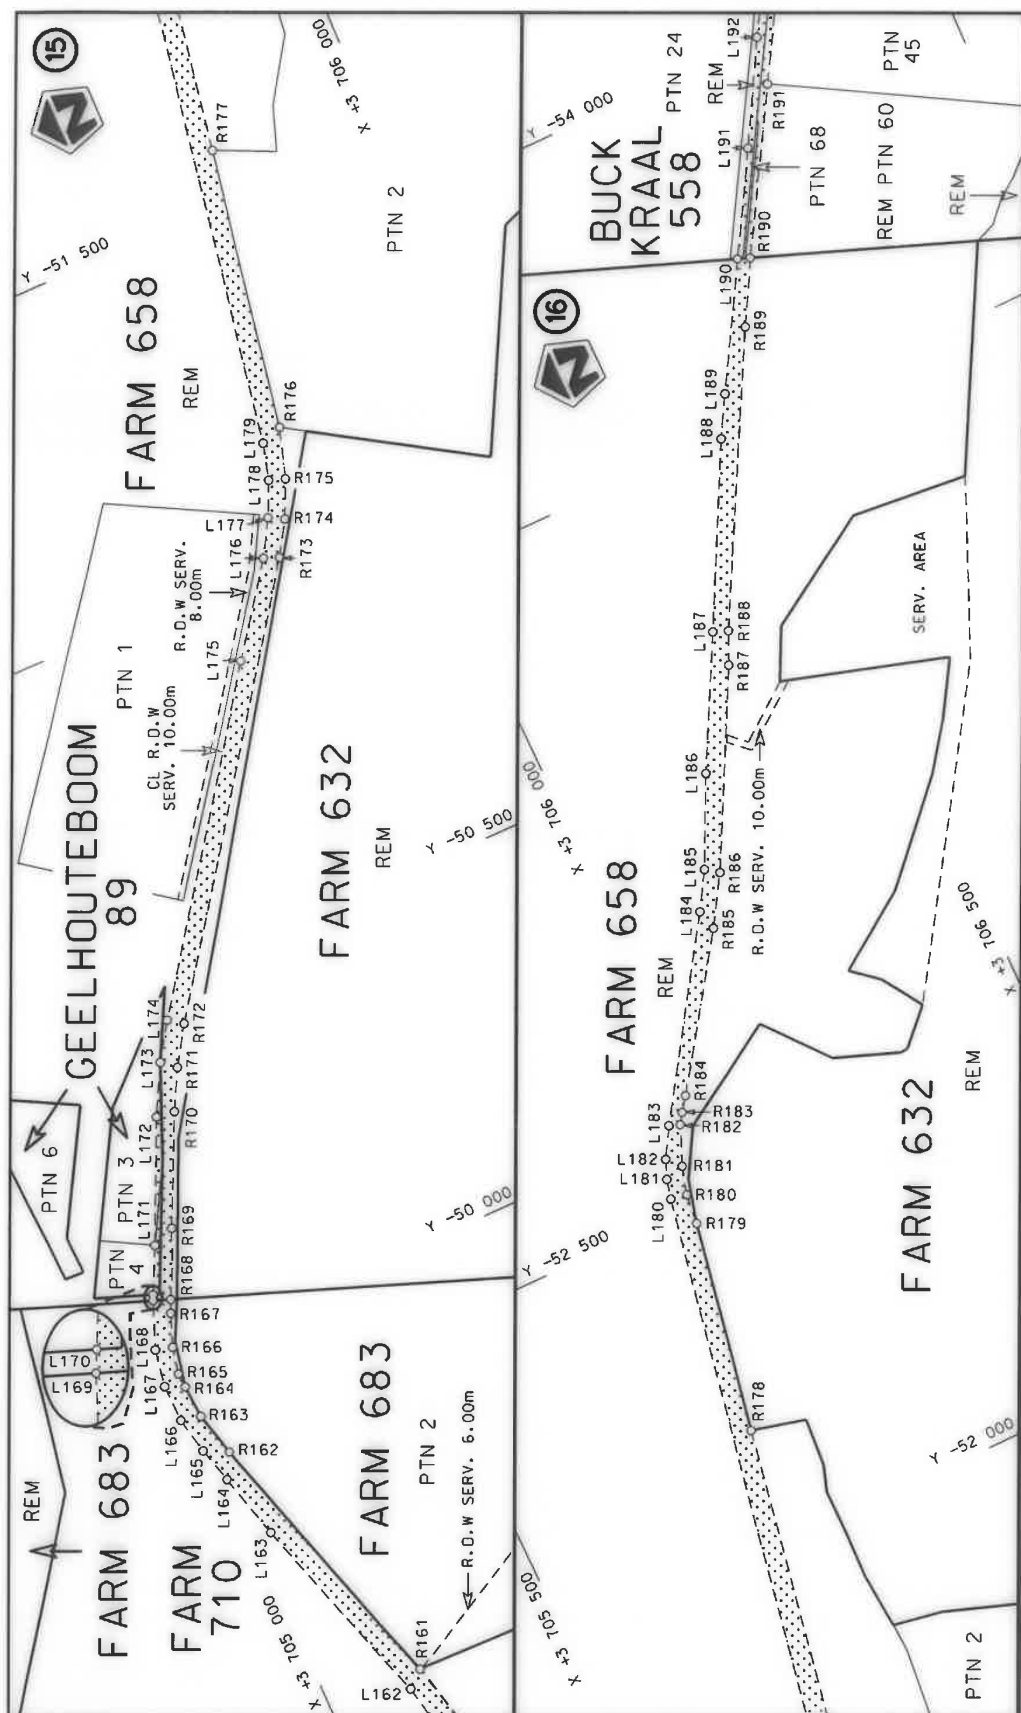

Die Suid Afrikaanse Nasionale Padagentskap MSB Bpk The South African National Roads Agency SOC Ltd	Die figuur getoon The figure shown		steldie padreserwe voor van 'n gedeelte represents the road reserve of a portion van Nasionale Roete R336 of National Route	1	Vel Sheet 9 of 18 Plan P1125/19
---	---------------------------------------	--	--	---	---------------------------------------



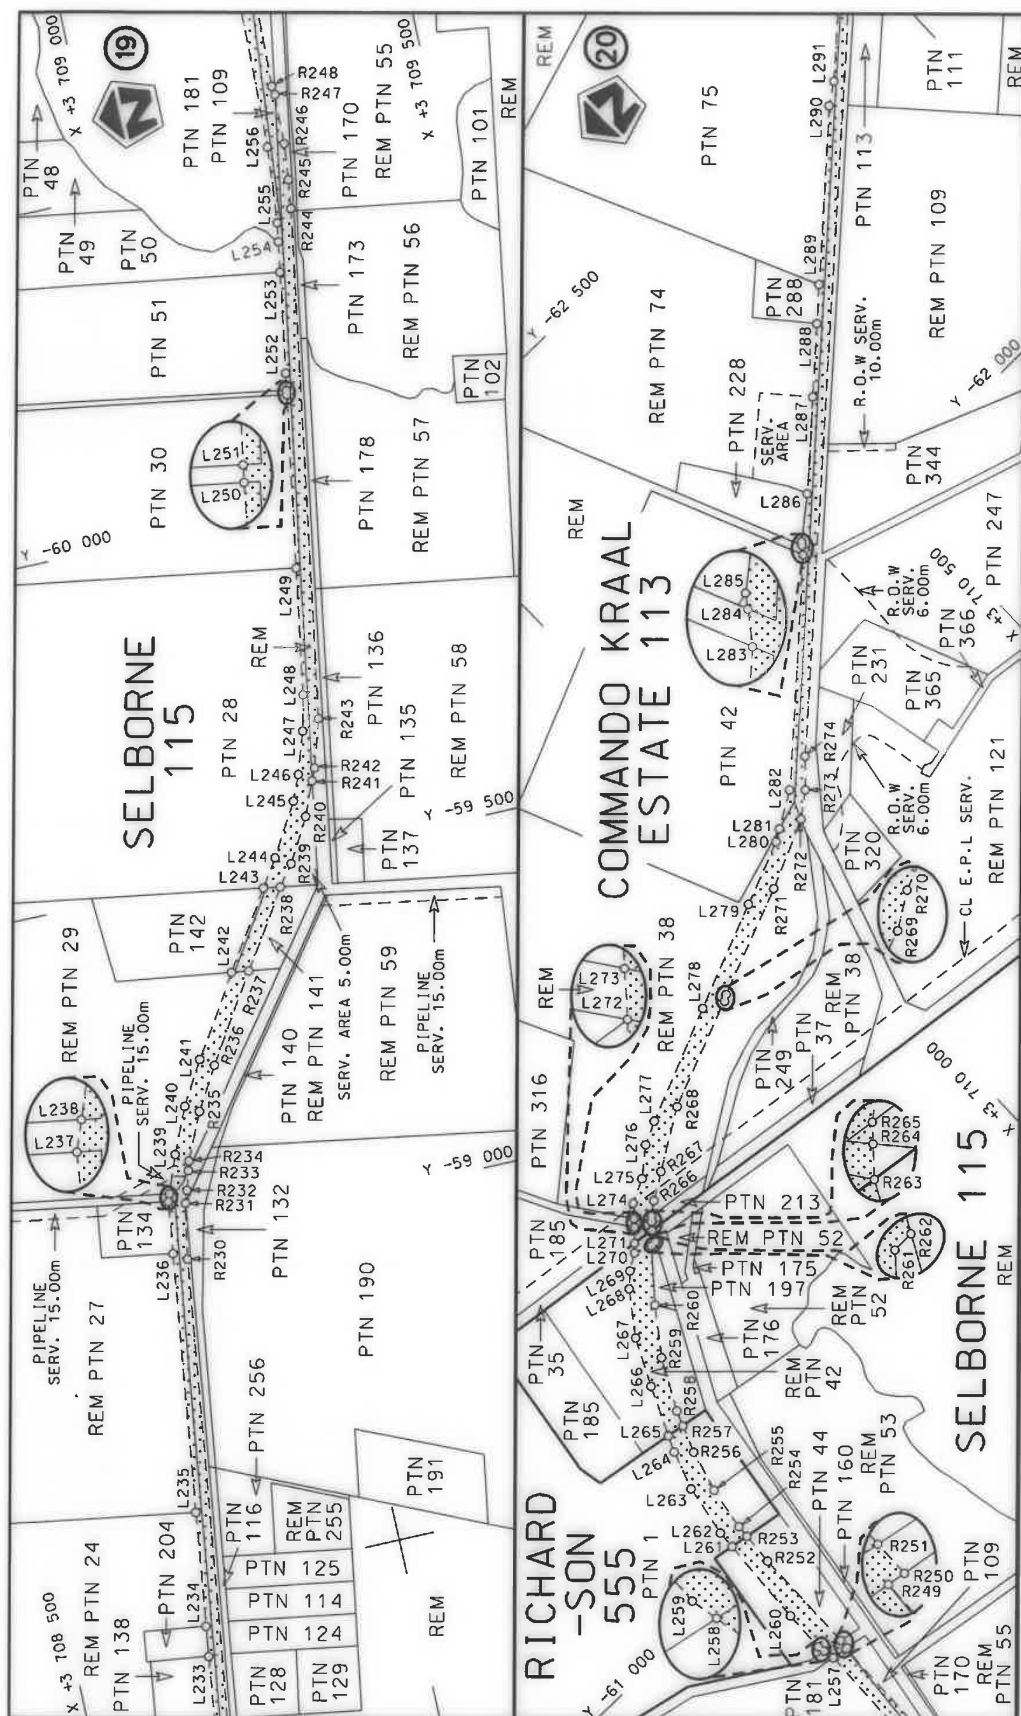


Die Suid Afrikaanse Nasionale Padagentskap MSB Bpk
The South African National Roads Agency SOC Ltd

Die figuur getoon
The figure shown



stelt die padreserwe voor van 'n gedeelte
represents the road reserve of a portion
van Nasionale Roete R336
of National Route

Vel
Sheet 11 of 18
Plan P1125/19

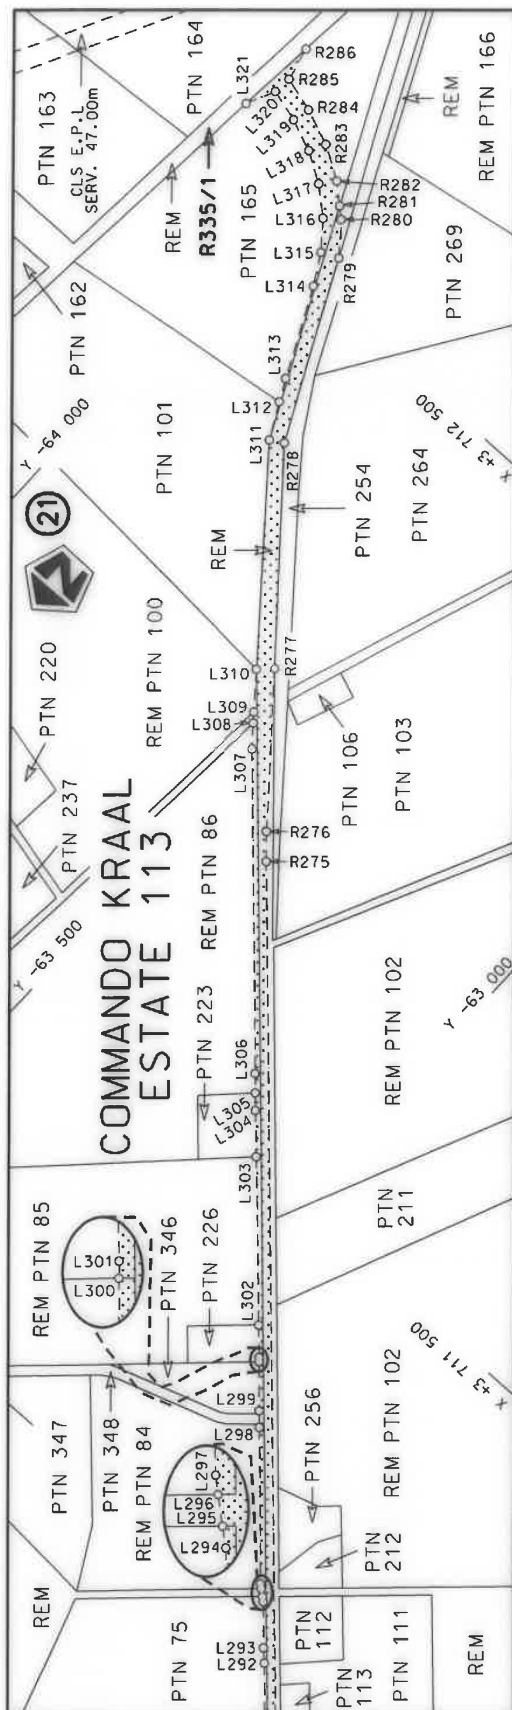

Die Suid Afrikaanse Nasionale Podagentskap MSB Bpk The South African National Roads Agency SOC Ltd	Die figuur getoon The figure shown		steldie padreserwe voor van 'n gedeelte represents the road reserve of a portion van Nasionale Roete R336 of National Route
Vel Sheet 12 of 18	Plan P1125/19	1	Section

PADRESERWE KOÖRDINATE / ROAD RESERVE CO-ORDINATES									
LINKERKANT/LEFT HAND SIDE					REGTERKANT/RIGHT HAND SIDE				
	Y		X	WG 25°		Y		X	
L1	-25 338.32	3	701 423.30		R1	-25 431.70	3	701 501.10	
L2	-25 387.94	3	701 445.11		R2	-25 412.17	3	701 465.30	
L3	-25 470.27	3	701 399.30		R3	-25 564.13	3	701 399.82	
L4	-25 524.53	3	701 372.23		R4	-25 588.71	3	701 390.05	
L5	-25 546.35	3	701 360.16		R5	-25 716.31	3	701 331.53	
L6	-25 830.45	3	701 232.76		R6	-25 978.28	3	701 198.36	
L7	-26 212.15	3	701 061.60		R7	-26 234.13	3	701 080.87	
L8	-26 320.42	3	701 006.19		R8	-26 403.24	3	700 989.51	
L9	-26 442.37	3	700 935.18		R9	-26 573.66	3	700 883.89	
L10	-26 539.85	3	700 873.80		R10	-27 939.74	3	699 971.16	
L11	-26 726.70	3	700 754.27		R11	-28 130.57	3	699 843.66	
L12	-27 478.38	3	700 248.91		R12	-28 264.25	3	699 768.10	
L13	-27 779.61	3	700 050.63		R13	-28 331.43	3	699 735.35	
L14	-27 934.03	3	699 943.77		R14	-28 601.83	3	699 606.41	
L15	-28 118.53	3	699 820.48		R15	-28 746.78	3	699 537.28	
L16	-28 272.33	3	699 734.72		R16	-30 716.94	3	698 601.48	
L17	-28 564.88	3	699 594.81		R17	-31 911.85	3	698 000.79	
L18	-28 735.51	3	699 515.02		R18	-32 073.43	3	697 928.19	
L19	-28 929.10	3	699 422.95		R19	-32 132.69	3	697 895.48	
L20	-29 552.30	3	699 126.67		R20	-32 183.40	3	697 865.49	
L21	-30 677.29	3	698 594.68		R21	-32 197.08	3	697 857.40	
L22	-30 784.03	3	698 541.15		R22	-32 240.13	3	697 835.76	
L23	-30 985.78	3	698 438.60		R23	-32 665.73	3	697 621.80	
L24	-32 183.26	3	697 837.61		R24	-32 796.30	3	697 557.74	
L25	-32 211.58	3	697 823.40		R25	-32 843.79	3	697 538.44	
L26	-32 237.39	3	697 810.44		R26	-32 950.46	3	697 507.93	
L27	-32 655.63	3	697 600.53		R27	-33 059.31	3	697 489.93	
L28	-32 771.33	3	697 542.47		R28	-33 156.51	3	697 485.08	
L29	-32 829.20	3	697 518.44		R29	-33 238.09	3	697 489.59	
L30	-32 829.68	3	697 518.25		R30	-33 342.38	3	697 505.25	
L31	-32 920.68	3	697 489.60		R31	-34 048.61	3	697 689.18	
L32	-32 984.72	3	697 475.75		R32	-34 135.09	3	697 705.85	
L33	-33 071.54	3	697 463.89		R33	-34 149.00	3	697 707.29	
L34	-33 155.89	3	697 460.37		R34	-34 192.47	3	697 711.77	
L35	-33 241.14	3	697 464.87		R35	-34 204.30	3	697 712.98	
L36	-33 312.06	3	697 474.39		R36	-34 229.49	3	697 715.58	
L37	-33 367.41	3	697 485.77		R37	-34 300.07	3	697 716.97	
L38	-34 060.80	3	697 666.37		R38	-34 324.37	3	697 717.45	
L39	-34 079.30	3	697 670.29		R39	-34 419.20	3	697 712.48	
L40	-34 119.62	3	697 678.85		R40	-34 507.39	3	697 695.15	
L41	-34 133.99	3	697 680.58		R41	-34 778.14	3	697 640.94	
L42	-34 211.73	3	697 689.92		R42	-34 790.40	3	697 638.07	
L43	-34 221.62	3	697 691.11		R43	-35 297.13	3	697 537.06	
L44	-34 374.97	3	697 691.31		R44	-35 309.52	3	697 535.08	
L45	-34 404.97	3	697 686.43		R45	-35 534.90	3	697 491.24	
L46	-34 489.36	3	697 673.89		R46	-35 757.41	3	697 446.89	
L47	-34 573.20	3	697 658.07		R47	-35 783.14	3	697 441.76	
L48	-34 674.17	3	697 641.92		R48	-36 331.38	3	697 332.45	
L49	-34 705.78	3	697 635.62		R49	-36 349.75	3	697 328.79	
L50	-35 293.49	3	697 518.49		R50	-36 693.74	3	697 260.21	
L51	-35 305.71	3	697 516.51		R51	-37 002.40	3	697 198.66	
Vel Sheet 13					Van of 18		P1125/19		

PADRESERWE KOÖRDINATE / ROAD RESERVE CO-ORDINATES									
LINKERKANT/LEFT HAND SIDE					REGTERKANT/RIGHT HAND SIDE				
	Y		X	WG 25°		Y		X	
L52	-35 752.61	3	697 427.84		R52	-37 015.93	3	697 195.96	
L53	-35 780.35	3	697 422.30		R53	-37 327.55	3	697 131.80	
L54	-36 182.03	3	697 341.69		R54	-37 537.07	3	697 090.04	
L55	-36 327.50	3	697 312.58		R55	-37 745.17	3	697 048.56	
L56	-36 345.96	3	697 309.26		R56	-37 756.68	3	697 046.27	
L57	-36 591.68	3	697 260.16		R57	-37 969.31	3	697 003.79	
L58	-36 802.92	3	697 217.93		R58	-38 206.98	3	696 956.41	
L59	-36 998.48	3	697 178.99		R59	-38 336.67	3	696 930.56	
L60	-37 011.02	3	697 176.39		R60	-38 471.43	3	696 903.70	
L61	-37 481.89	3	697 082.24		R61	-38 662.62	3	696 865.59	
L62	-37 741.62	3	697 030.31		R62	-38 677.37	3	696 864.70	
L63	-37 753.20	3	697 027.97		R63	-38 993.88	3	696 911.97	
L64	-38 052.18	3	696 968.30		R64	-39 144.27	3	696 934.36	
L65	-38 203.94	3	696 938.01		R65	-39 326.04	3	696 961.47	
L66	-38 478.51	3	696 883.31		R66	-39 336.92	3	696 963.70	
L67	-38 578.12	3	696 863.46		R67	-39 522.17	3	696 991.75	
L68	-38 665.52	3	696 846.04		R68	-39 684.65	3	697 016.37	
L69	-38 682.57	3	696 842.24		R69	-40 228.60	3	697 098.80	
L70	-38 864.64	3	696 873.40		R70	-40 234.83	3	697 099.74	
L71	-39 142.74	3	696 914.97		R71	-40 619.92	3	697 158.10	
L72	-39 528.06	3	696 973.50		R72	-40 855.24	3	697 193.76	
L73	-39 812.68	3	697 016.67		R73	-40 871.17	3	697 215.27	
L74	-39 825.10	3	697 018.51		R74	-41 414.44	3	698 105.51	
L75	-40 240.14	3	697 081.35		R75	-41 405.65	3	698 163.43	
L76	-40 336.20	3	697 095.77		R76	-41 387.88	3	698 280.51	
L77	-40 878.07	3	697 177.27		R77	-41 386.94	3	698 286.67	
L78	-41 431.22	3	698 124.65		R78	-41 380.95	3	698 326.10	
L79	-41 181.90	3	699 775.62		R79	-41 372.28	3	698 383.26	
L80	-41 182.30	3	699 817.92		R80	-41 353.21	3	698 508.85	
L81	-41 177.39	3	699 850.38		R81	-41 323.49	3	698 704.65	
L82	-41 164.88	3	699 933.23		R82	-41 284.13	3	698 963.95	
L83	-41 158.47	3	699 932.23		R83	-41 252.39	3	699 173.05	
L84	-41 133.72	3	700 092.13		R84	-41 250.98	3	699 182.39	
L85	-41 131.53	3	700 148.51		R85	-41 206.58	3	699 474.84	
L86	-41 134.27	3	700 173.84		R86	-41 140.48	3	699 910.31	
L87	-41 137.64	3	700 205.10		R87	-41 133.77	3	699 928.36	
L88	-41 151.97	3	700 260.19		R88	-41 108.94	3	700 088.81	
L89	-41 174.20	3	700 312.59		R89	-41 106.50	3	700 148.87	
L90	-41 191.49	3	700 343.23		R90	-41 113.05	3	700 209.60	
L91	-41 252.29	3	700 409.03		R91	-41 128.30	3	700 268.24	
L92	-41 277.11	3	700 435.88		R92	-41 151.97	3	700 324.02	
L93	-41 296.65	3	700 449.53		R93	-41 166.90	3	700 349.60	
L94	-41 325.56	3	700 469.72		R94	-41 182.56	3	700 376.44	
L95	-41 338.72	3	700 478.91		R95	-41 214.66	3	700 415.84	
L96	-41 383.55	3	700 503.85		R96	-41 242.55	3	700 442.30	
L97	-41 599.85	3	700 623.76		R97	-41 273.45	3	700 467.22	
L98	-41 805.86	3	700 737.97		R98	-41 305.52	3	700 488.62	
L99	-42 242.59	3	700 980.05		R99	-41 324.93	3	700 500.39	
L100	-42 295.25	3	701 006.44		R100	-41 326.52	3	700 501.35	
L101	-42 396.55	3	701 065.71		R101	-41 395.88	3	700 539.69	
L102	-42 450.30	3	701 095.53		R102	-41 432.86	3	700 563.73	
					Vel Sheet 14 Van of 18 P1125/19				

PADRESERWE KOÖRDINATE / ROAD RESERVE CO-ORDINATES									
LINKERKANT/LEFT HAND SIDE					REGTERKANT/RIGHT HAND SIDE				
	Y		X	WG 25°		Y		X	
L103	-42 487.10	3	701	114.43	R103	-41 455.14	3	700	571.77
L104	-42 534.65	3	701	127.65	R104	-41 811.34	3	700	769.51
L105	-42 811.80	3	701	178.49	R105	-42 010.28	3	700	879.01
L106	-42 830.39	3	701	181.90	R106	-42 422.35	3	701	112.99
L107	-43 216.71	3	701	252.78	R107	-42 500.22	3	701	146.17
L108	-43 238.19	3	701	268.22	R108	-42 807.15	3	701	209.89
L109	-43 305.06	3	701	313.19	R109	-43 225.05	3	701	297.86
L110	-43 422.64	3	701	397.64	R110	-43 272.96	3	701	319.50
L111	-43 443.05	3	701	415.28	R111	-43 359.31	3	701	378.81
L112	-43 643.48	3	701	559.14	R112	-43 386.86	3	701	398.61
L113	-43 898.91	3	701	746.45	R113	-43 432.82	3	701	431.67
L114	-43 924.28	3	701	760.62	R114	-43 971.89	3	701	829.58
L115	-44 113.14	3	701	903.58	R115	-44 153.38	3	701	963.58
L116	-44 193.90	3	701	970.40	R116	-44 272.25	3	702	100.97
L117	-44 582.66	3	702	404.50	R117	-44 336.01	3	702	170.15
L118	-44 694.88	3	702	532.26	R118	-44 651.43	3	702	524.19
L119	-44 725.74	3	702	588.39	R119	-44 690.75	3	702	584.64
L120	-44 738.97	3	702	626.81	R120	-44 709.02	3	702	612.74
L121	-44 747.47	3	702	651.49	R121	-44 722.90	3	702	657.30
L122	-44 754.50	3	702	683.61	R122	-44 735.12	3	702	720.13
L123	-44 783.41	3	702	815.61	R123	-44 746.25	3	702	777.28
L124	-44 809.62	3	702	872.41	R124	-44 777.73	3	702	872.19
L125	-44 840.25	3	702	923.24	R125	-44 801.84	3	702	909.60
L126	-44 881.18	3	702	969.37	R126	-44 822.59	3	702	941.78
L127	-44 925.94	3	703	006.39	R127	-44 863.73	3	702	987.51
L128	-44 980.97	3	703	038.94	R128	-44 911.34	3	703	027.01
L129	-45 040.58	3	703	062.03	R129	-44 970.05	3	703	061.43
L130	-45 103.85	3	703	075.10	R130	-45 033.48	3	703	086.05
L131	-45 282.95	3	703	086.90	R131	-45 100.82	3	703	099.95
L132	-45 299.97	3	703	083.33	R132	-45 168.86	3	703	104.95
L133	-45 705.55	3	703	111.34	R133	-45 459.52	3	703	121.63
L134	-45 789.09	3	703	120.25	R134	-45 699.25	3	703	137.99
L135	-45 862.26	3	703	129.28	R135	-45 768.55	3	703	143.79
L136	-45 934.04	3	703	146.08	R136	-45 873.05	3	703	159.09
L137	-46 003.61	3	703	170.48	R137	-45 928.05	3	703	171.89
L138	-46 558.80	3	703	397.48	R138	-46 081.55	3	703	231.59
L139	-46 943.97	3	703	549.30	R139	-46 350.25	3	703	341.59
L140	-46 944.12	3	703	549.36	R140	-46 454.27	3	703	382.88
L141	-47 230.27	3	703	672.17	R141	-46 937.28	3	703	574.61
L142	-47 308.78	3	703	723.12	R142	-47 183.55	3	703	679.35
L143	-47 424.75	3	703	821.98	R143	-47 236.35	3	703	704.68
L144	-47 482.08	3	703	909.60	R144	-47 310.24	3	703	753.38
L145	-47 531.18	3	704	020.98	R145	-47 361.68	3	703	799.17
L146	-47 559.44	3	704	120.63	R146	-47 429.20	3	703	880.39
L147	-47 608.39	3	704	295.48	R147	-47 508.80	3	704	041.44
L148	-47 641.55	3	704	383.99	R148	-47 533.77	3	704	159.59
L149	-47 668.09	3	704	422.14	R149	-47 597.59	3	704	356.49
L150	-47 735.51	3	704	502.20	R150	-47 644.64	3	704	457.01
L151	-47 783.86	3	704	543.68	R151	-47 723.44	3	704	535.94
L152	-48 205.90	3	704	789.75	R152	-47 796.86	3	704	583.25
L153	-48 298.97	3	704	844.01	R153	-48 180.57	3	704	804.67
					Vel Sheet	15	Van of	18	P1125/19

PADRESERWE KOÖRDINATE / ROAD RESERVE CO-ORDINATES									
LINKERKANT/LEFT HAND SIDE					REGTERKANT/RIGHT HAND SIDE				
	Y		X	WG 25°		Y		X	
L154	-48 404.40	3	704 905.37		R154	-48 772.51	3	705 150.19	
L155	-48 589.01	3	705 012.55		R155	-48 802.24	3	705 165.49	
L156	-48 782.77	3	705 124.57		R156	-48 848.76	3	705 183.75	
L157	-48 808.72	3	705 139.69		R157	-48 894.99	3	705 192.78	
L158	-48 886.94	3	705 163.54		R158	-48 954.70	3	705 195.32	
L159	-48 936.36	3	705 167.30		R159	-49 219.27	3	705 173.68	
L160	-48 996.79	3	705 166.48		R160	-49 329.67	3	705 168.37	
L161	-49 316.18	3	705 138.49		R161	-49 437.01	3	705 142.19	
L162	-49 416.83	3	705 117.50		R162	-49 840.07	3	705 017.15	
L163	-49 708.67	3	705 024.60		R163	-49 904.63	3	705 000.37	
L164	-49 805.71	3	704 997.42		R164	-49 952.98	3	704 997.37	
L165	-49 858.15	3	704 982.50		R165	-49 974.24	3	704 996.05	
L166	-49 911.49	3	704 971.44		R166	-50 013.24	3	705 004.05	
L167	-49 966.27	3	704 970.14		R167	-50 059.69	3	705 021.64	
L168	-50 020.25	3	704 980.06		R168	-50 077.80	3	705 030.03	
L169	-50 086.61	3	705 006.56		R169	-50 171.80	3	705 073.56	
L170	-50 094.34	3	705 010.35		R170	-50 325.31	3	705 146.24	
L171	-50 158.73	3	705 041.95		R171	-50 382.04	3	705 176.56	
L172	-50 328.30	3	705 120.00		R172	-50 435.96	3	705 211.62	
L173	-50 398.59	3	705 157.36		R173	-50 996.34	3	705 615.58	
L174	-50 450.52	3	705 191.31		R174	-51 044.27	3	705 645.56	
L175	-50 882.54	3	705 502.73		R175	-51 096.91	3	705 669.60	
L176	-51 005.09	3	705 593.21		R176	-51 168.86	3	705 692.74	
L177	-51 056.08	3	705 623.52		R177	-51 576.60	3	705 765.58	
L178	-51 105.44	3	705 646.11		R178	-52 169.44	3	705 871.48	
L179	-51 157.76	3	705 660.63		R179	-52 476.40	3	705 926.32	
L180	-52 525.13	3	705 906.28		R180	-52 520.52	3	705 930.85	
L181	-52 553.52	3	705 913.12		R181	-52 561.11	3	705 941.70	
L182	-52 580.61	3	705 923.93		R182	-52 616.91	3	705 965.05	
L183	-52 622.95	3	705 948.80		R183	-52 631.73	3	705 975.24	
L184	-52 885.29	3	706 121.00		R184	-52 651.60	3	705 989.80	
L185	-52 938.57	3	706 152.84		R185	-52 855.54	3	706 128.68	
L186	-53 064.18	3	706 213.41		R186	-52 924.94	3	706 171.17	
L187	-53 246.30	3	706 308.92		R187	-53 192.73	3	706 309.40	
L188	-53 495.44	3	706 437.52		R188	-53 238.22	3	706 330.16	
L189	-53 552.23	3	706 470.05		R189	-53 627.71	3	706 538.07	
L190	-53 721.99	3	706 569.56		R190	-53 715.23	3	706 587.40	
L191	-53 861.34	3	706 651.19		R191	-53 933.93	3	706 715.44	
L192	-54 001.79	3	706 730.30		R192	-54 088.12	3	706 805.71	
L193	-54 733.59	3	707 163.12		R193	-54 099.35	3	706 812.28	
L194	-54 791.03	3	707 187.93		R194	-54 402.23	3	706 989.60	
L195	-54 947.13	3	707 280.27		R195	-54 540.03	3	707 070.28	
L196	-54 969.89	3	707 293.88		R196	-54 961.05	3	707 317.76	
L197	-55 017.54	3	707 332.71		R197	-54 961.96	3	707 318.30	
L198	-55 056.35	3	707 367.31		R198	-54 974.06	3	707 328.66	
L199	-55 153.08	3	707 461.07		R199	-55 030.06	3	707 376.64	
L200	-55 190.36	3	707 497.20		R200	-55 231.33	3	707 571.74	
L201	-55 244.59	3	707 549.77		R201	-55 454.20	3	707 787.78	
L202	-55 248.48	3	707 553.54		R202	-55 719.63	3	708 045.07	
L203	-55 367.49	3	707 668.90		R203	-55 868.34	3	708 189.22	
L204	-55 390.30	3	707 691.01		R204	-55 912.19	3	708 231.72	
					Vel 16 Van 18 of Sheet of P1125/19				

PADRESERWE KOÖRDINATE / ROAD RESERVE CO-ORDINATES									
LINKERKANT/LEFT HAND SIDE					REGTERKANT/RIGHT HAND SIDE				
	Y		X	WG 25°		Y		X	
L205	-55 625.31	3	707 919.28		R205	-55 983.68	3	708 298.01	
L206	-55 906.20	3	708 194.75		R206	-56 000.20	3	708 311.56	
L207	-55 974.92	3	708 257.35		R207	-56 059.07	3	708 359.85	
L208	-55 999.06	3	708 278.67		R208	-56 137.12	3	708 418.38	
L209	-56 058.98	3	708 324.71		R209	-56 250.88	3	708 497.08	
L210	-56 153.82	3	708 397.69		R210	-56 446.16	3	708 635.05	
L211	-56 177.34	3	708 414.24		R211	-56 490.33	3	708 661.03	
L212	-56 234.25	3	708 454.51		R212	-56 553.66	3	708 683.34	
L213	-56 460.58	3	708 614.62		R213	-56 573.07	3	708 687.50	
L214	-56 502.72	3	708 639.41		R214	-56 593.16	3	708 691.81	
L215	-56 542.14	3	708 654.63		R215	-56 609.95	3	708 692.51	
L216	-56 561.98	3	708 659.87		R216	-56 646.11	3	708 694.03	
L217	-56 596.24	3	708 667.00		R217	-56 691.70	3	708 689.79	
L218	-56 653.28	3	708 671.23		R218	-56 755.83	3	708 683.82	
L219	-56 671.47	3	708 669.54		R219	-56 832.95	3	708 676.65	
L220	-56 690.75	3	708 667.74		R220	-56 863.19	3	708 676.00	
L221	-56 771.81	3	708 660.19		R221	-57 121.05	3	708 650.96	
L222	-56 839.82	3	708 653.86		R222	-57 383.35	3	708 625.49	
L223	-57 348.52	3	708 606.49		R223	-57 435.43	3	708 620.43	
L224	-57 465.20	3	708 596.54		R224	-57 476.65	3	708 616.43	
L225	-57 496.35	3	708 591.61		R225	-57 483.86	3	708 609.61	
L226	-57 520.95	3	708 587.72		R226	-57 531.72	3	708 602.05	
L227	-57 533.83	3	708 577.76		R227	-57 556.00	3	708 603.87	
L228	-57 904.96	3	708 627.37		R228	-57 689.84	3	708 621.78	
L229	-58 061.37	3	708 648.29		R229	-57 989.68	3	708 657.33	
L230	-58 109.52	3	708 654.72		R230	-58 966.03	3	708 789.36	
L231	-58 154.21	3	708 660.69		R231	-59 045.87	3	708 804.06	
L232	-58 303.56	3	708 680.45		R232	-59 063.78	3	708 810.50	
L233	-58 395.32	3	708 692.59		R233	-59 091.25	3	708 818.47	
L234	-58 438.92	3	708 698.43		R234	-59 104.84	3	708 822.41	
L235	-58 603.84	3	708 720.56		R235	-59 172.38	3	708 852.45	
L236	-58 978.54	3	708 770.39		R236	-59 233.14	3	708 888.07	
L237	-59 053.49	3	708 780.36		R237	-59 354.99	3	708 967.61	
L238	-59 064.63	3	708 784.49		R238	-59 463.90	3	709 038.71	
L239	-59 119.07	3	708 804.65		R239	-59 493.81	3	709 061.07	
L240	-59 184.31	3	708 833.54		R240	-59 556.04	3	709 096.73	
L241	-59 246.06	3	708 869.29		R241	-59 604.18	3	709 117.55	
L242	-59 358.55	3	708 942.81		R242	-59 621.86	3	709 125.20	
L243	-59 467.90	3	709 014.27		R243	-59 690.47	3	709 146.13	
L244	-59 507.47	3	709 040.13		R244	-60 422.05	3	709 266.88	
L245	-59 581.84	3	709 083.86		R245	-60 463.71	3	709 272.52	
L246	-59 617.96	3	709 099.41		R246	-60 516.01	3	709 277.72	
L247	-59 678.13	3	709 119.47		R247	-60 588.49	3	709 279.71	
L248	-59 729.63	3	709 131.27		R248	-60 601.09	3	709 277.71	
L249	-59 911.07	3	709 161.42		R249	-60 822.81	3	709 283.78	
L250	-60 159.56	3	709 202.71		R250	-60 822.42	3	709 286.13	
L251	-60 165.87	3	709 203.76		R251	-60 836.82	3	709 286.53	
L252	-60 190.54	3	709 207.86		R252	-60 994.78	3	709 290.87	
L253	-60 335.33	3	709 231.54		R253	-61 040.32	3	709 294.40	
L254	-60 379.08	3	709 238.69		R254	-61 058.46	3	709 295.81	
L255	-60 406.22	3	709 243.13		R255	-61 121.36	3	709 306.99	
					Vel Sheet 17 Van of 18 P1125/19				

PADRESERVE KOÖRDINATE / ROAD RESERVE CO-ORDINATES									
LINKERKANT/LEFT HAND SIDE					REGTERKANT/RIGHT HAND SIDE				
	Y		X	WG 25°		Y		X	
L256	-60 516.81	3	709	252.73	R256	-61 182.85	3	709	324.30
L257	-60 826.51	3	709	261.24	R257	-61 220.31	3	709	339.47
L258	-60 842.21	3	709	258.50	R258	-61 242.02	3	709	348.27
L259	-60 853.09	3	709	256.60	R259	-61 314.03	3	709	386.46
L260	-60 914.47	3	709	259.15	R260	-61 374.87	3	709	432.80
L261	-61 044.42	3	709	268.61	R261	-61 440.38	3	709	488.78
L262	-61 071.26	3	709	270.57	R262	-61 440.50	3	709	497.11
L263	-61 146.99	3	709	284.56	R263	-61 455.88	3	709	505.19
L264	-61 201.68	3	709	304.12	R264	-61 465.48	3	709	513.79
L265	-61 224.30	3	709	314.50	R265	-61 471.42	3	709	519.11
L266	-61 294.58	3	709	346.74	R266	-61 485.23	3	709	537.09
L267	-61 360.50	3	709	379.87	R267	-61 509.51	3	709	573.56
L268	-61 418.43	3	709	422.42	R268	-61 561.24	3	709	655.63
L269	-61 436.38	3	709	441.40	R269	-61 623.97	3	709	811.07
L270	-61 449.78	3	709	464.26	R270	-61 629.45	3	709	819.54
L271	-61 459.91	3	709	474.07	R271	-61 692.35	3	709	975.33
L272	-61 476.60	3	709	490.24	R272	-61 737.30	3	710	073.74
L273	-61 486.01	3	709	498.25	R273	-61 763.51	3	710	107.82
L274	-61 503.15	3	709	512.84	R274	-61 798.93	3	710	141.17
L275	-61 520.82	3	709	546.92	R275	-63 370.80	3	711	834.50
L276	-61 552.62	3	709	584.85	R276	-63 399.77	3	711	866.94
L277	-61 568.89	3	709	617.65	R277	-63 550.51	3	712	049.90
L278	-61 638.25	3	709	781.22	R278	-63 760.66	3	712	301.27
L279	-61 701.38	3	709	933.37	R279	-63 882.66	3	712	552.66
L280	-61 738.55	3	710	025.12	R280	-63 917.82	3	712	596.38
L281	-61 748.74	3	710	041.65	R281	-63 932.69	3	712	609.35
L282	-61 779.38	3	710	091.32	R282	-63 960.09	3	712	633.26
L283	-62 011.59	3	710	341.90	R283	-64 008.17	3	712	662.17
L284	-62 022.60	3	710	350.15	R284	-64 060.56	3	712	682.20
L285	-62 027.24	3	710	353.62	R285	-64 112.06	3	712	695.75
L286	-62 071.69	3	710	407.77	R286	-64 122.35	3	712	744.99
L287	-62 167.48	3	710	510.69	LINKERKANT/LEFT HAND SIDE				
L288	-62 240.10	3	710	588.57		Y		X	
L289	-62 278.80	3	710	630.08	L307	-63 496.95	3	711	941.85
L290	-62 455.81	3	710	819.91	L308	-63 520.15	3	711	970.66
L291	-62 476.78	3	710	849.44	L309	-63 530.30	3	711	983.27
L292	-62 588.79	3	710	970.12	L310	-63 569.14	3	712	031.49
L293	-62 604.56	3	710	985.78	L311	-63 779.51	3	712	289.94
L294	-62 649.72	3	711	035.05	L312	-63 806.09	3	712	340.74
L295	-62 655.72	3	711	040.01	L313	-63 822.30	3	712	371.73
L296	-62 664.66	3	711	047.38	L314	-63 882.09	3	712	498.12
L297	-62 670.39	3	711	052.12	L315	-63 907.02	3	712	541.80
L298	-62 824.74	3	711	219.39	L316	-63 939.06	3	712	580.57
L299	-62 841.02	3	711	237.24	L317	-63 977.27	3	712	613.28
L300	-62 888.93	3	711	289.81	L318	-64 020.50	3	712	638.98
L301	-62 893.29	3	711	294.60	L319	-64 067.50	3	712	656.89
L302	-62 925.47	3	711	328.93	L320	-64 114.62	3	712	669.29
L303	-63 092.83	3	711	507.49	L321	-64 133.72	3	712	627.78
L304	-63 138.73	3	711	556.47					
L305	-63 155.98	3	711	575.21					
L306	-63 175.35	3	711	596.26					
					Vel Sheet	18	Van of	18	P1125/19