

DEPARTMENT OF TRANSPORT

NO. 945

30 September 2021

**THE SOUTH AFRICAN NATIONAL ROADS
AGENCY SOC LIMITED**

Registration No: 1998/009584/30


DECLARATION AMENDMENT OF NATIONAL ROAD R101 SECTION 8

AMENDMENT OF DECLARATION No. 538 OF 2014.

By virtue of section 40(1)(b) of the South African National Roads Agency Limited and the National Roads Act 1998 (Act No. 7 of 1998), I hereby amend Declaration No. 538 of 2014 by substituting paragraph F(I) of the Schedule, being the descriptive declaration of the route from its junction with Voortrekker Road in Bela-Bela up to its junction with Nelson Mandela Drive in Modimolle, with the accompanying sheets 1 to 13 of Plan No. P1113/18.

In the town of Bela-Bela the R101 Section 8 starts at the junction of the streets known as Voortrekker Road and Potgieter Road at the time of declaration, therefrom it follows the street known as Potgieter Road at the time of declaration, in a general north easterly direction.

In the town of Modimolle the R101 Section 8 enters the town from the south west and follows the street known as Thabo Mbeki Street, at time of declaration up to its junction with the street known as Nelson Mandela Drive, at time of declaration.

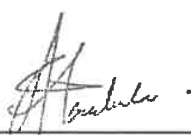(National Road R101 Section 8: Bela-Bela – Modimolle)

MINISTER OF TRANSPORT

DEPARTEMENT VAN VERVOER

NO. 945

30 September 2021

**DIE SUID-AFRIKAANSE NASIONALE
PADAGENTSKAP MSB BEPERK**

Registrasie No: 1998/009584/30

VERKLARING WYSIGING VAN NASIONALE PAD R101 SEKSIE 8


WYSIGING VAN VERKLARING No. 538 VAN 2014.

Kragtens Artikel 40(1)(b) van die Suid-Afrikaanse Nasionale Padagentskap Beperk en Nasionale Paaie Wet 1998 (Wet No. 7 van 1998), wysig ek hiermee Verklaring No. 538 van 2014 deur paragraaf F(l) van die Skedule te vervang, synde die gedeelte van die beskrywende verklaring van die pad vanaf die aansluiting met Voortrekkerweg in Bela-Bela tot by die aansluiting met Nelson Mandela Weg in Modimolle met bygaande velle 1 tot 13 van Plan No. P1113/18.

In die dorp Bela-Bela begin die R101 Seksie 8 by die interseksie van die strate bekend as Voortrekkerweg en Potgieterweg tydens datum van verklaring, daarvandaan volg dit die straat bekend as Potgieterweg tydens datum van verklaring, in 'n algemene noord-oostelike rigting

In die dorp Modimolle kom die R101 Seksie 8 die dorp binne van uit die suid weste en volg dan die straat bekend as Thabo Mbekiweg, tydens datum van verklaring tot by die interseksie met die straat bekend as Nelson Mandelaweg, tydens datum van verklaring.

(Nasionale Pad R101 Seksie 8: Bela-Bela – Modimolle)
MINISTER VAN VERVOER

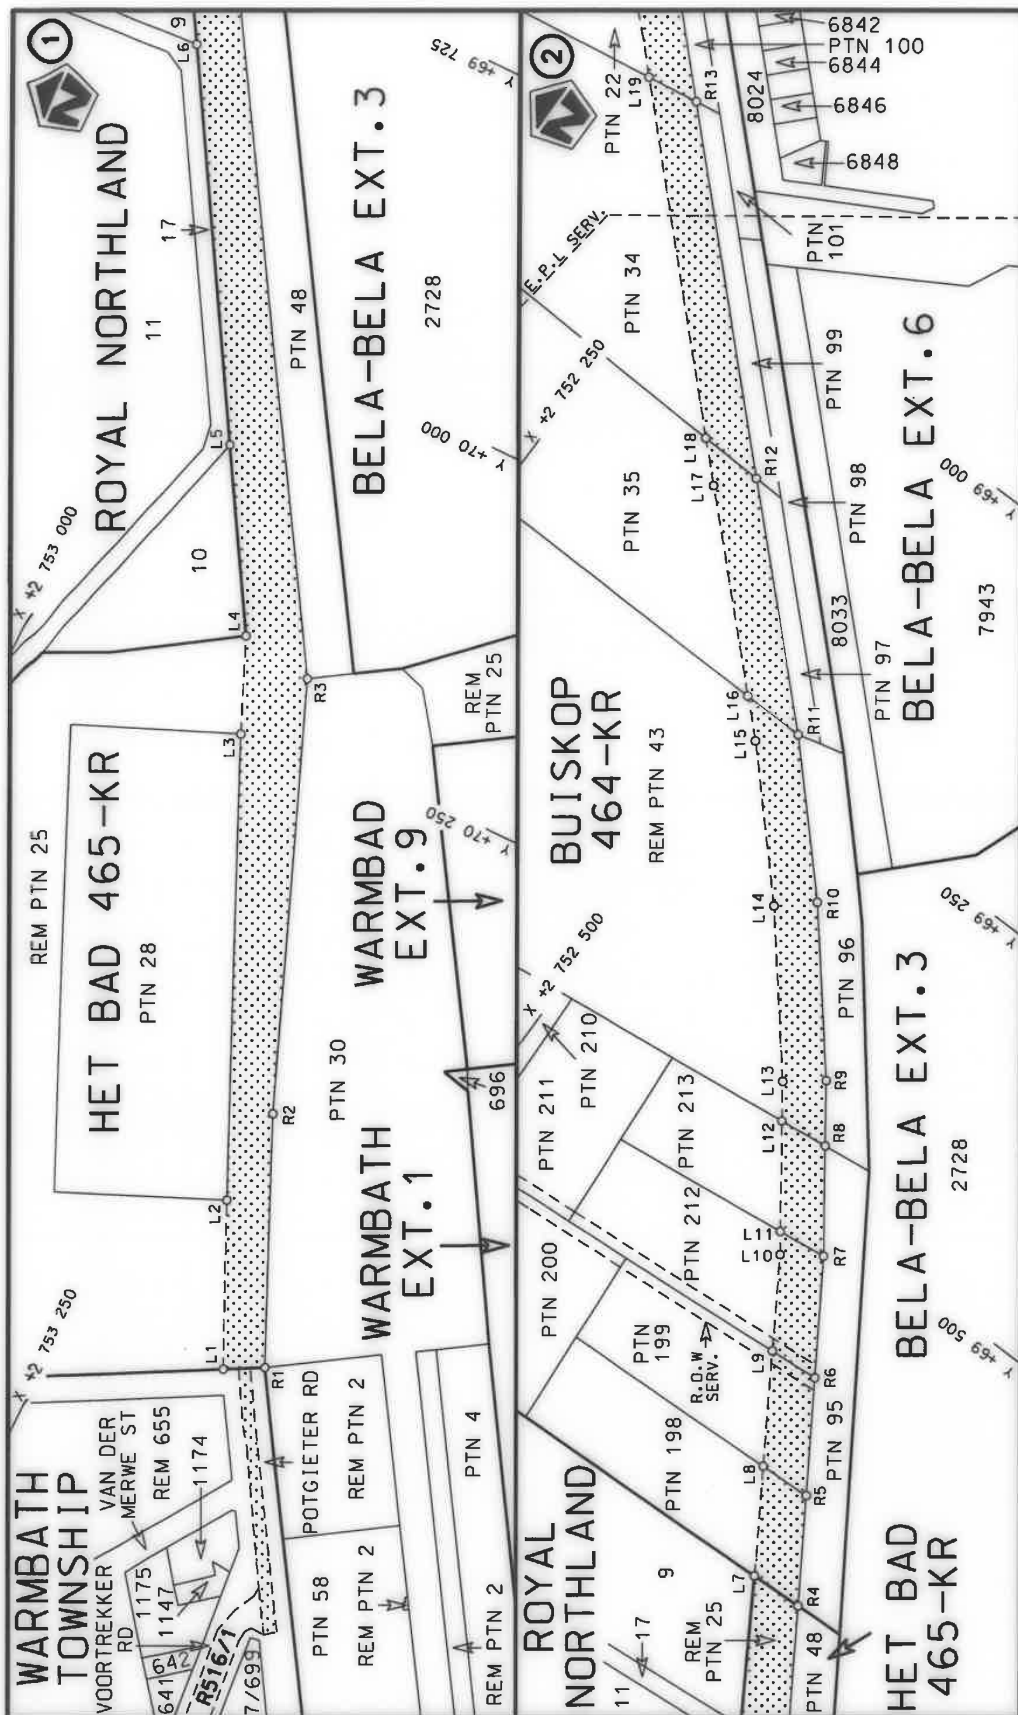



Die Suid Afrikaanse Nasionale Padagentskap MSB Bpk
The South African National Roads Agency SOC Ltd

Die figuur getoon
The figure shown

stelt die padreserwe voor van 'n gedeelte
represents the road reserve of a portion
van Nasionale Roete R108 Sektie
of National Route Section

Vel
Sheet 1 of 13
Plan P1113/18

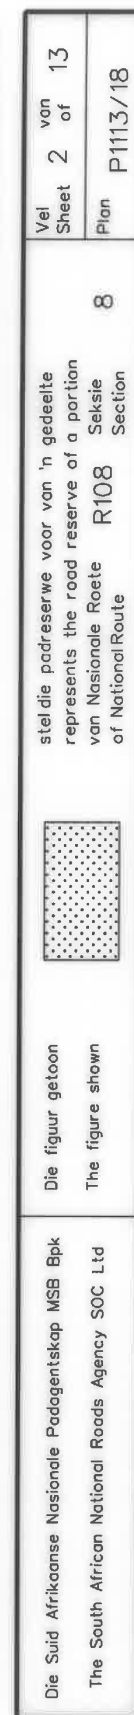

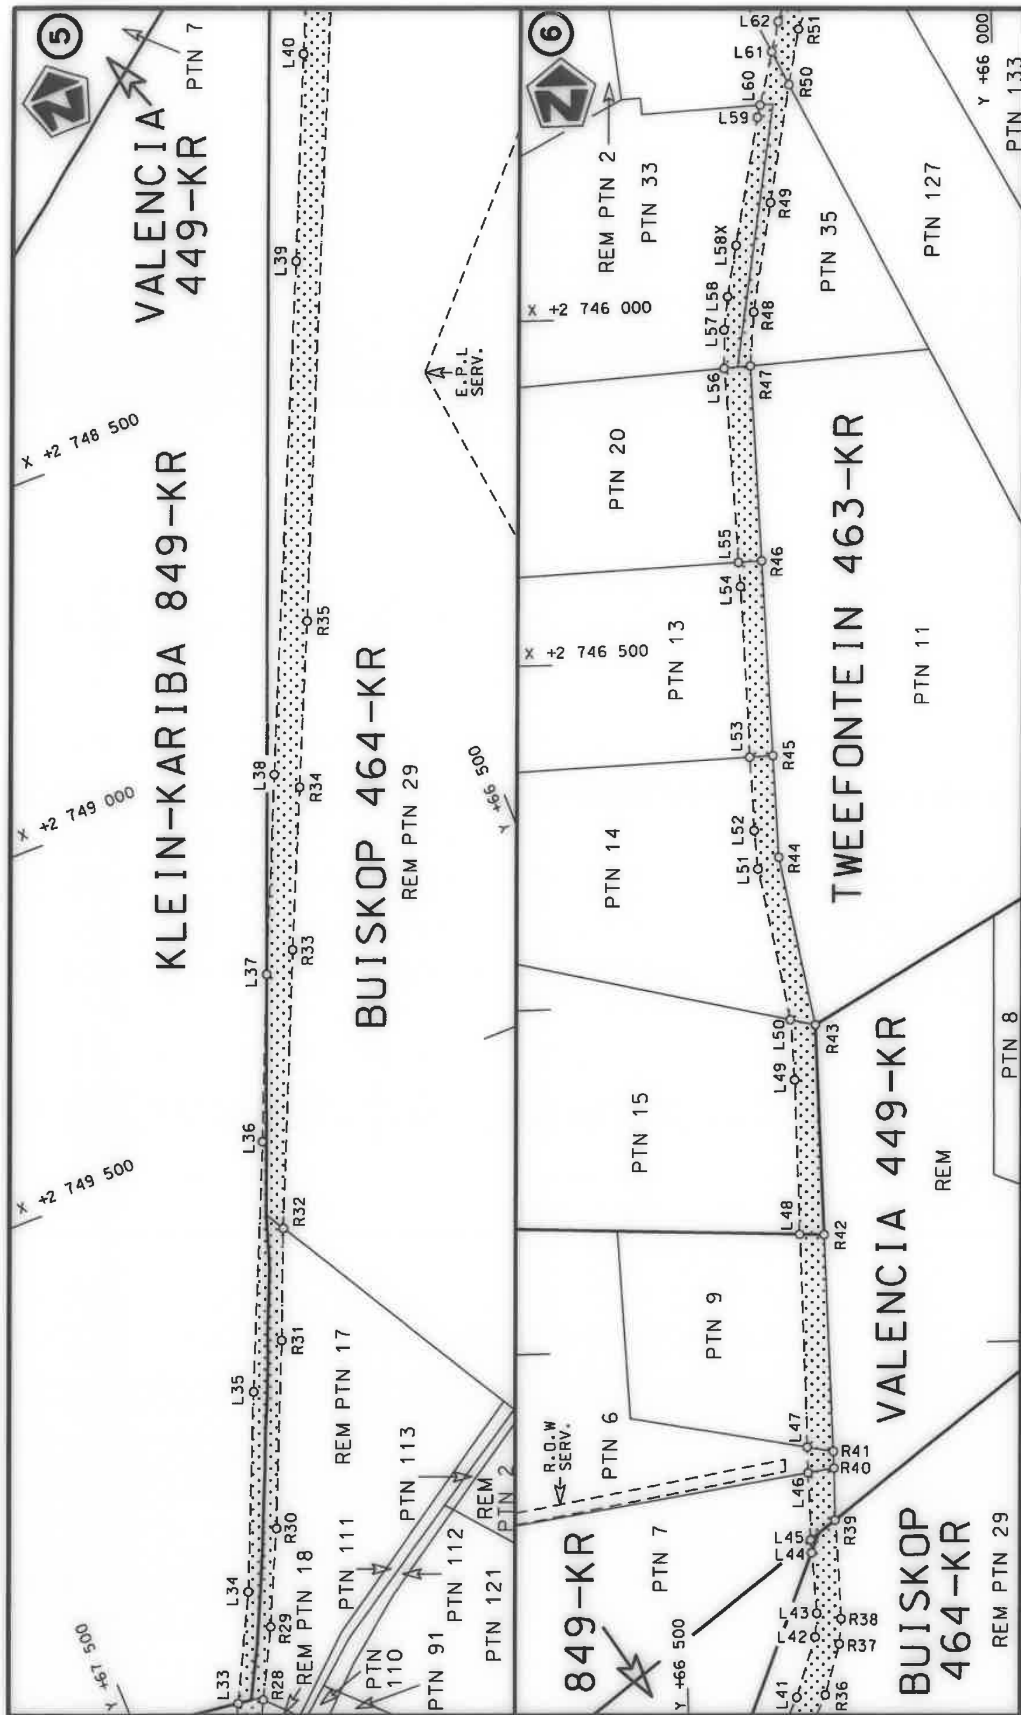


stel die padreserwe voor van 'n gedeelte
represents the road reserve of a portion
van Nasionale Roete R101 Seksie
of National Route Section




Die figuur getoon
The figure shown

Die Suid Afrikaanse Nasionale Padagentskap MSB Bpk
The South African National Roads Agency SOC Ltd


Vel
Sheet 3 of 13
Plan P1113/18

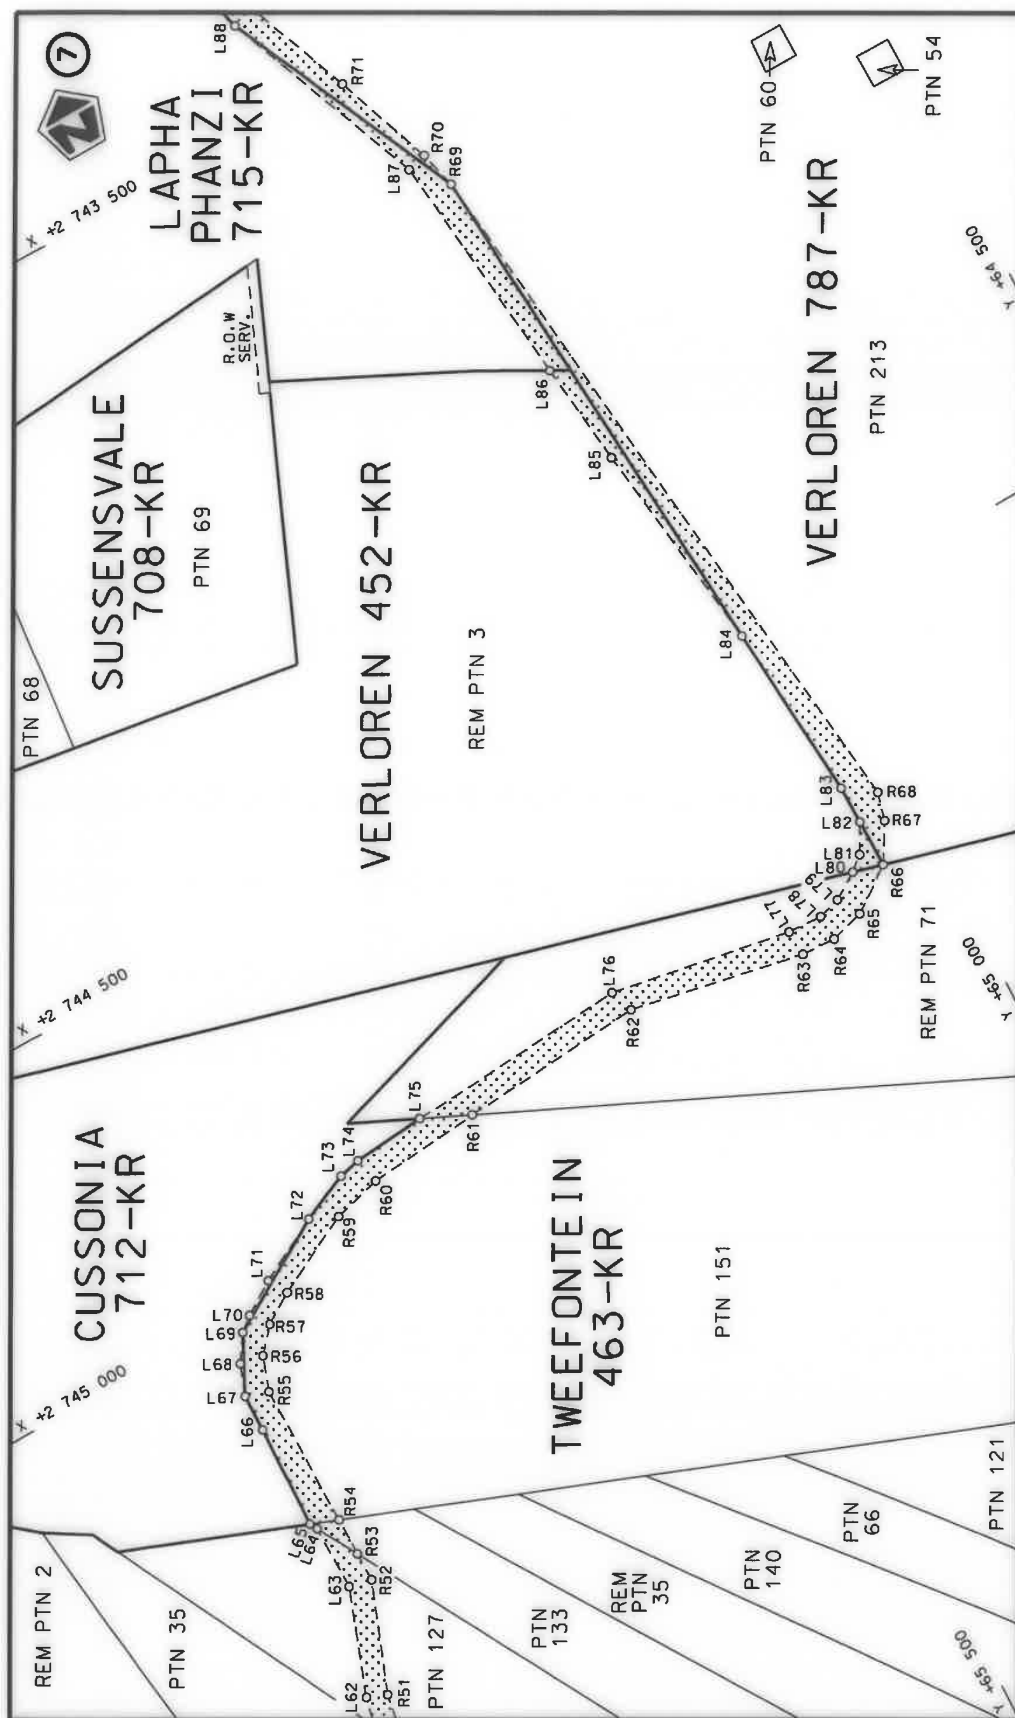


Die Suid Afrikaanse Nasionale Padagentskap MSB Bpk The South African National Roads Agency SOC Ltd	Die figuur getoon The figure shown		steldie padreserwe voor van 'n gedeelte represents the road reserve of a portion van Nasionale Roete R101 of National Route	Vel Sheet 4 of 13 Plan P1113/18
---	---------------------------------------	---	--	---

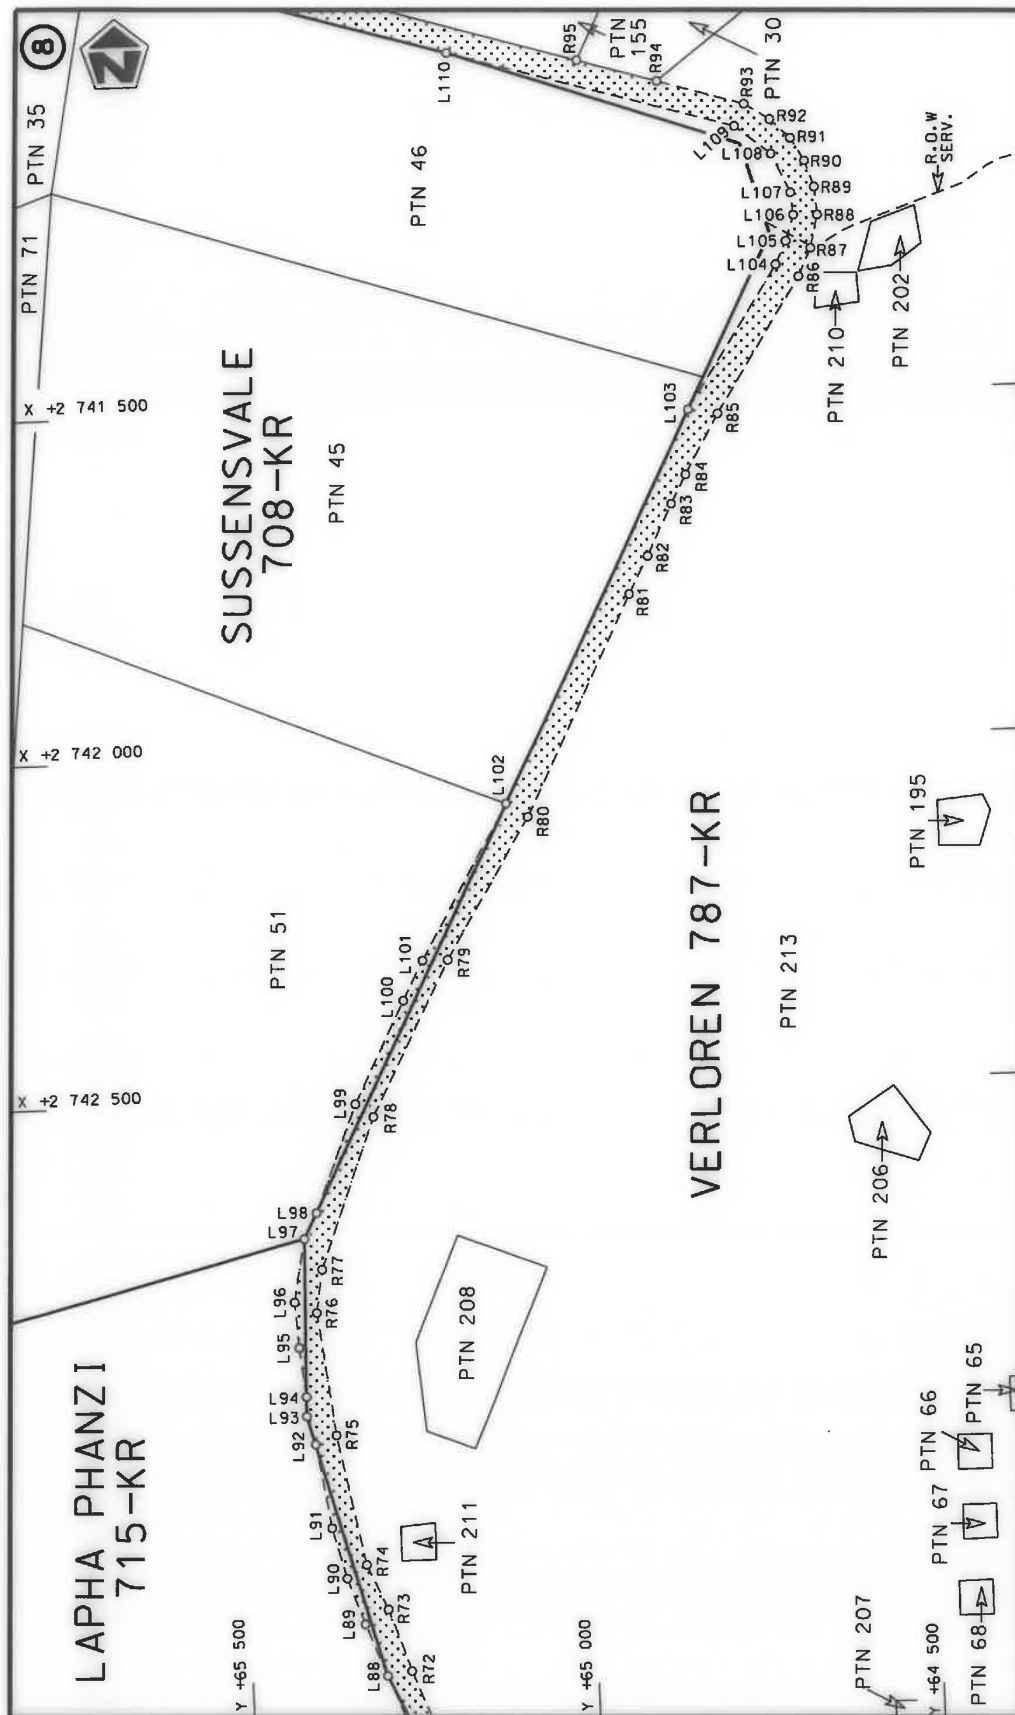


Die Suid Afrikaanse Nasionale Padagentskap MSB Bpk The South African National Roads Agency SOC Ltd	Die figuur getoon The figure shown	stel die padreserwe voor van 'n gedeelte represents the road reserve of a portion van Nasionale Roete R101 of National Route	Vel Sheet 5 of 13 Plan P1113/18
---	---------------------------------------	---	---------------------------------------

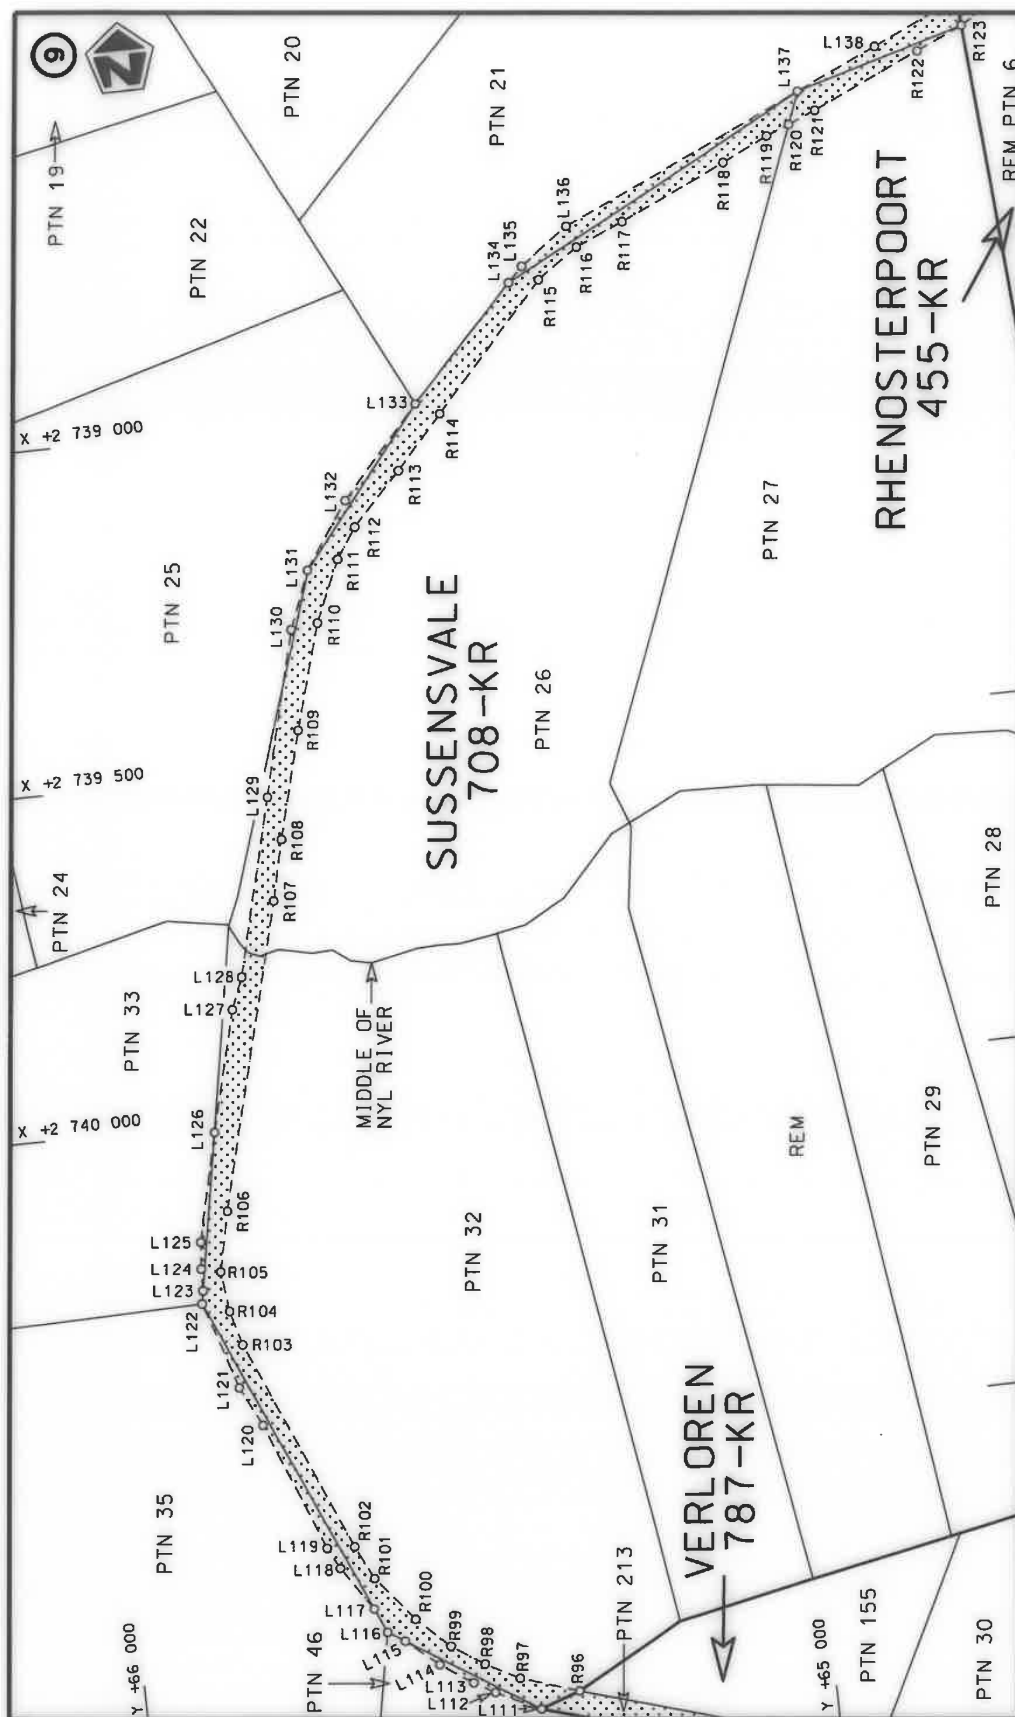


Die Suid Afrikaanse Nasionale Padogentskop MSB Bpk The South African National Roads Agency SOC Ltd	Die figuur getoon The figure shown	stel die padreserwe voor van 'n gedeelte represents the road reserve of a portion van Nasionale Roete R101 of National Route	Vel Sheet Plan	van 6 of 13	8 P1113/18
---	---------------------------------------	---	----------------------	----------------------	---------------

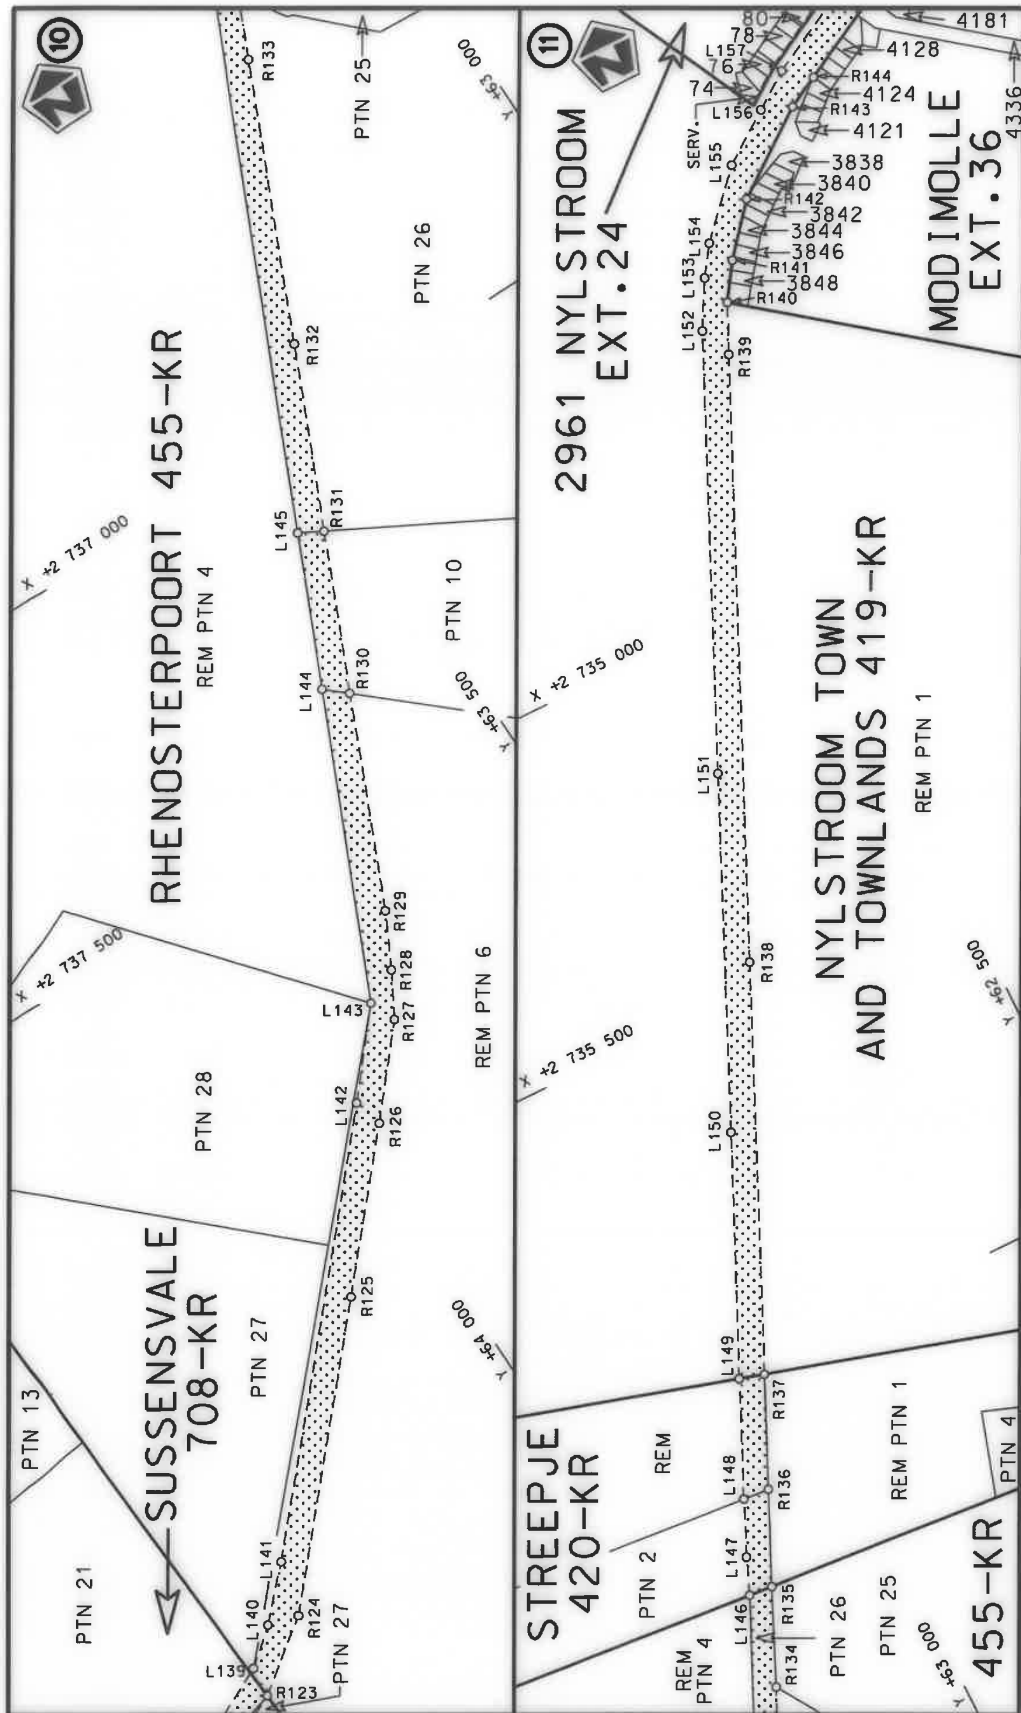

Die Suid Afrikaanse Nasionale Padagentskap MSB Bpk The South African National Roads Agency SOC Ltd	Die figuur getoon The figure shown	stel die padreserwe voor van 'n gedeelte represents the road reserve of a portion van Nasionale Roete R101 Seksie of National Route R101 Section	Vel Sheet 7 of 13 Plan P1113/18
---	---------------------------------------	---	--

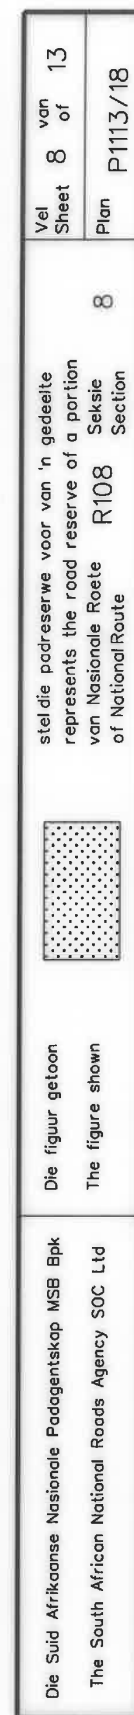

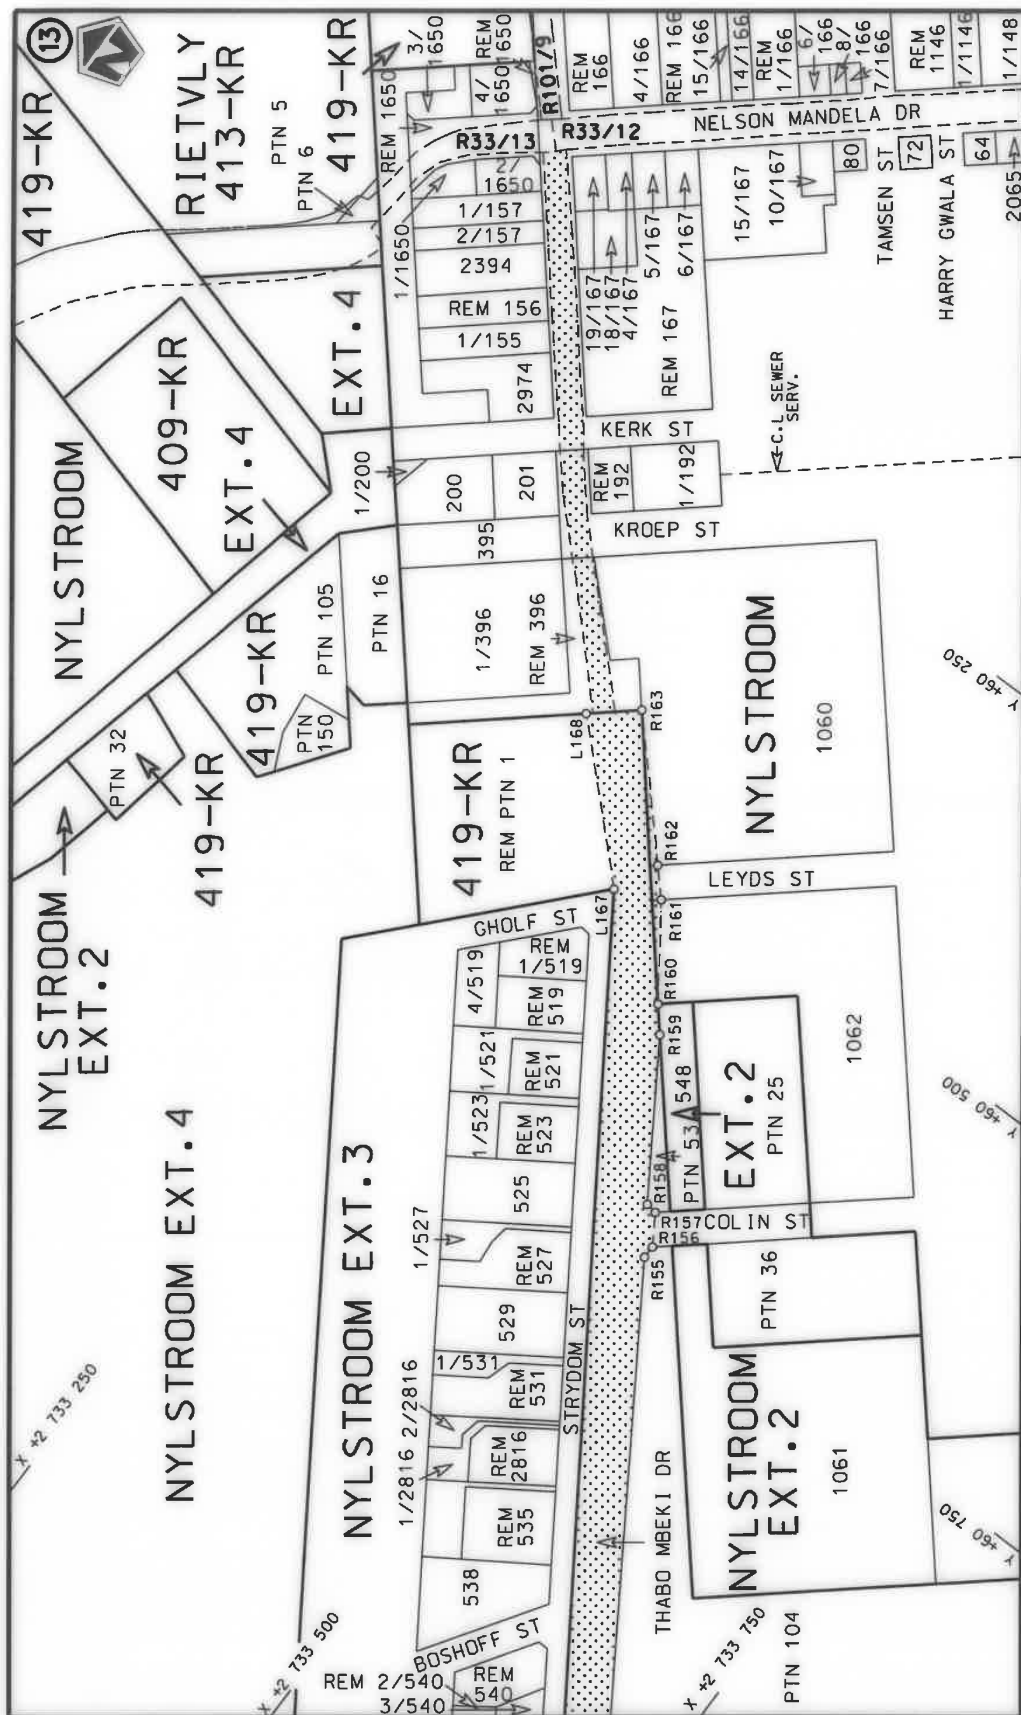

Die Suid Afrikaanse Nasionale Padagentskap MSE Bpk	Die figuur getoon		steldie padreserwe voor van 'n gedeelte represents the road reserve of a portion van Nasionale Roete R108 of National Route	Vel Sheet	9 of	13
The South African National Roads Agency SOC Ltd	The figure shown			8	Plan	P1113/18

PADRESERWE KOÖRDINATE / ROAD RESERVE CO-ORDINATES						
LINKERKANT/LEFT HAND SIDE				REGTERKANT/RIGHT HAND SIDE		
	Y	X	WG 29°		Y	X
L1	70 685.48	2 753 368.80		R1	70 670.82	2 753 396.02
L2	70 573.98	2 753 316.96		R2	70 502.79	2 753 319.70
L3	70 266.11	2 753 176.32		R3	70 208.93	2 753 201.91
L4	70 200.67	2 753 148.17		R4	69 737.90	2 752 906.28
L5	70 081.80	2 753 075.97		R5	69 669.95	2 752 863.19
L6	69 832.66	2 752 924.65		R6	69 597.43	2 752 817.20
L7	69 739.02	2 752 867.77		R7	69 522.63	2 752 769.79
L8	69 671.16	2 752 825.41		R8	69 457.45	2 752 723.04
L9	69 599.88	2 752 780.90		R9	69 418.91	2 752 695.40
L10	69 540.34	2 752 743.73		R10	69 318.73	2 752 613.09
L11	69 526.64	2 752 733.91		R11	69 229.06	2 752 529.75
L12	69 461.39	2 752 687.11		R12	69 097.73	2 752 394.51
L13	69 438.10	2 752 670.41		R13	68 904.25	2 752 196.51
L14	69 339.46	2 752 589.37		R14	68 554.16	2 751 837.79
L15	69 251.09	2 752 507.23		R15	68 508.74	2 751 791.33
L16	69 228.05	2 752 483.51		R16	68 463.32	2 751 744.66
L17	69 120.28	2 752 372.54		R17	68 397.19	2 751 677.09
L18	69 095.88	2 752 347.56		R18	68 240.39	2 751 516.89
L19	68 910.57	2 752 157.93		R19	68 183.92	2 751 458.93
L20	68 584.69	2 751 823.97		R20	67 943.03	2 751 211.92
L21	68 534.99	2 751 773.15		R21	67 788.72	2 751 054.73
L22	68 487.25	2 751 724.32		R22	67 758.45	2 751 023.90
L23	68 420.19	2 751 655.73		R23	67 677.90	2 750 934.79
L24	68 263.18	2 751 495.14		R24	67 629.04	2 750 867.23
L25	68 208.13	2 751 438.65		R25	67 537.33	2 750 706.27
L26	67 972.80	2 751 197.29		R26	67 468.26	2 750 564.50
L27	67 823.01	2 751 044.71		R27	67 457.11	2 750 548.62
L28	67 781.37	2 751 002.30		R28	67 312.73	2 750 273.02
L29	67 702.41	2 750 914.95		R29	67 263.77	2 750 178.19
L30	67 655.55	2 750 850.16		R30	67 202.55	2 750 048.46
L31	67 571.60	2 750 702.81		R31	67 094.80	2 749 797.11
L32	67 398.36	2 750 362.91		R32	67 031.81	2 749 646.63
L33	67 347.97	2 750 264.39		R33	66 870.54	2 749 275.38
L34	67 274.87	2 750 118.76		R34	66 773.87	2 749 059.47
L35	67 160.11	2 749 851.37		R35	66 675.07	2 748 839.50
L36	67 013.47	2 749 518.44		R36	66 301.39	2 747 990.76
L37	66 918.00	2 749 294.89		R37	66 279.07	2 747 917.12
L38	66 800.94	2 749 029.08		R38	66 275.50	2 747 880.49
L39	66 497.79	2 748 348.16		R39	66 279.90	2 747 736.90
L40	66 377.88	2 748 072.62		R40	66 279.40	2 747 661.18
L41	66 342.91	2 747 993.16		R41	66 279.64	2 747 636.71
L42	66 313.93	2 747 906.26		R42	66 284.77	2 747 321.39
L43	66 310.54	2 747 871.56		R43	66 289.68	2 747 016.15
L44	66 315.12	2 747 783.48		R44	66 336.53	2 746 771.28
L45	66 316.10	2 747 764.57		R45	66 341.44	2 746 623.52
L46	66 317.00	2 747 666.93		R46	66 350.85	2 746 340.31
L47	66 317.34	2 747 629.48		R47	66 360.27	2 746 057.09
L48	66 320.19	2 747 319.76		R48	66 354.19	2 745 979.04
L49	66 322.25	2 747 095.29		R49	66 326.20	2 745 821.11
L50	66 325.91	2 747 007.72		R50	66 294.67	2 745 650.94
L51	66 367.79	2 746 787.54		R51	66 279.80	2 745 570.72
				Vel Sheet	10 of	P1113/18

PADRESERWE KOÖRDINATE / ROAD RESERVE CO-ORDINATES									
LINKERKANT/LEFT HAND SIDE					REGTERKANT/RIGHT HAND SIDE				
	Y	X	WG 29°		Y	X			
L52	66 371.88	2 746 731.44		R52	66 219.15	2 745 412.96			
L53	66 375.13	2 746 624.78		R53	66 218.81	2 745 371.09			
L54	66 382.70	2 746 376.77		R54	66 218.35	2 745 314.87			
L55	66 384.46	2 746 341.70		R55	66 216.59	2 745 101.54			
L56	66 398.58	2 746 059.65		R56	66 199.18	2 745 051.30			
L57	66 397.89	2 746 003.76		R57	66 168.10	2 745 016.18			
L58	66 391.49	2 745 955.89		R58	66 124.07	2 744 987.95			
L58X	66 375.77	2 745 881.48		R59	66 005.48	2 744 927.46			
L59	66 341.71	2 745 697.10		R60	65 933.48	2 744 908.32			
L60	66 337.47	2 745 679.46		R61	65 764.72	2 744 893.18			
L61	66 318.99	2 745 602.43		R62	65 488.78	2 744 871.07			
L62	66 308.60	2 745 559.14		R63	65 232.75	2 744 921.33			
L63	66 252.66	2 745 405.73		R64	65 183.13	2 744 923.35			
L64	66 251.92	2 745 310.88		R65	65 133.38	2 744 909.22			
L65	66 258.04	2 745 299.73		R66	65 068.92	2 744 864.28			
L66	66 251.67	2 745 146.56		R67	65 036.46	2 744 808.17			
L67	66 250.37	2 745 091.29		R68	65 025.21	2 744 767.14			
L68	66 233.59	2 745 046.36		R69	65 139.77	2 743 695.12			
L69	66 208.41	2 745 008.34		R70	65 154.08	2 743 639.58			
L70	66 187.75	2 744 991.36		R71	65 208.58	2 743 490.34			
L71	66 139.77	2 744 960.59		R72	65 268.60	2 743 335.23			
L72	66 045.03	2 744 910.54		R73	65 299.67	2 743 244.34			
L73	65 974.07	2 744 878.66		R74	65 328.67	2 743 178.05			
L74	65 941.91	2 744 871.15		R75	65 365.23	2 742 988.08			
L75	65 833.78	2 744 860.96		R76	65 387.62	2 742 809.31			
L76	65 500.81	2 744 836.06		R77	65 377.50	2 742 746.48			
L77	65 234.37	2 744 883.35		R78	65 295.06	2 742 527.61			
L78	65 184.41	2 744 885.66		R79	65 178.75	2 742 303.91			
L79	65 151.73	2 744 875.87		R80	65 056.15	2 742 100.78			
L80	65 112.61	2 744 852.37		R81	64 897.81	2 741 783.21			
L81	65 091.94	2 744 833.81		R82	64 868.69	2 741 729.14			
L82	65 068.60	2 744 793.44		R83	64 831.89	2 741 654.79			
L83	65 068.35	2 744 737.39		R84	64 809.34	2 741 613.12			
L84	65 086.36	2 744 474.52		R85	64 759.93	2 741 526.66			
L85	65 126.97	2 744 155.24		R86	64 635.66	2 741 332.34			
L86	65 144.14	2 744 001.71		R87	64 616.69	2 741 291.80			
L87	65 183.34	2 743 646.20		R88	64 605.31	2 741 243.92			
L88	65 304.20	2 743 341.26		R89	64 608.64	2 741 203.30			
L89	65 333.96	2 743 264.90		R90	64 621.57	2 741 164.93			
L90	65 357.41	2 743 196.79		R91	64 641.00	2 741 131.34			
L91	65 376.83	2 743 122.76		R92	64 669.43	2 741 102.98			
L92	65 396.31	2 743 000.85		R93	64 706.28	2 741 079.36			
L93	65 407.57	2 742 959.35		R94	64 831.68	2 741 041.39			
L94	65 406.90	2 742 931.03		R95	64 947.16	2 741 006.54			
L95	65 414.73	2 742 859.64		R96	65 373.50	2 740 878.15			
L96	65 418.81	2 742 792.81		R97	65 456.28	2 740 850.54			
L97	65 401.45	2 742 701.36		R98	65 504.43	2 740 824.39			
L98	65 382.69	2 742 664.31		R99	65 550.06	2 740 793.46			
L99	65 320.22	2 742 508.08		R100	65 596.60	2 740 748.93			
L100	65 245.53	2 742 360.35		R101	65 649.59	2 740 683.73			
L101	65 215.04	2 742 303.53		R102	65 673.64	2 740 634.80			
					Vel Sheet	11	Van of	13	P1113/18

PADRESERVE KOÖRDINATE / ROAD RESERVE CO-ORDINATES									
LINKERKANT/LEFT HAND SIDE					REGTERKANT/RIGHT HAND SIDE				
	Y	X	WG 29°			Y	X		
L102	65 086.80	2 742 080.63		R103	65 805.81	2 740 324.96			
L103	64 802.20	2 741 519.24		R104	65 820.04	2 740 274.39			
L104	64 667.69	2 741 313.91		R105	65 827.54	2 740 215.75			
L105	64 652.13	2 741 280.40		R106	65 808.56	2 740 129.16			
L106	64 640.30	2 741 242.90		R107	65 693.44	2 739 688.09			
L107	64 643.12	2 741 210.38		R108	65 672.99	2 739 600.71			
L108	64 669.29	2 741 152.99		R109	65 632.83	2 739 445.58			
L109	64 721.22	2 741 111.07		R110	65 588.13	2 739 293.65			
L110	65 134.46	2 740 988.64		R111	65 549.49	2 739 204.87			
L111	65 421.16	2 740 904.34		R112	65 519.83	2 739 160.87			
L112	65 493.41	2 740 867.37		R113	65 448.49	2 739 086.13			
L113	65 523.38	2 740 850.00		R114	65 380.46	2 739 010.42			
L114	65 569.14	2 740 818.58		R115	65 219.39	2 738 832.44			
L115	65 615.32	2 740 779.12		R116	65 160.86	2 738 790.93			
L116	65 639.16	2 740 763.75		R117	65 091.81	2 738 761.47			
L117	65 654.84	2 740 727.72		R118	64 936.37	2 738 691.90			
L118	65 697.63	2 740 663.64		R119	64 868.97	2 738 660.53			
L119	65 713.82	2 740 632.57		R120	64 834.70	2 738 647.04			
L120	65 788.83	2 740 444.35		R121	64 794.43	2 738 631.18			
L121	65 817.52	2 740 386.39		R122	64 638.69	2 738 560.67			
L122	65 858.83	2 740 259.16		R123	64 557.60	2 738 524.95			
L123	65 855.53	2 740 240.38		R124	64 456.97	2 738 451.22			
L124	65 854.76	2 740 208.70		R125	64 139.89	2 738 104.68			
L125	65 851.34	2 740 169.82		R126	63 967.84	2 737 915.51			
L126	65 815.55	2 740 013.16		R127	63 867.28	2 737 801.11			
L127	65 770.54	2 739 838.65		R128	63 831.70	2 737 738.56			
L128	65 751.99	2 739 793.26		R129	63 792.09	2 737 661.51			
L129	65 687.18	2 739 537.28		R130	63 663.03	2 737 368.35			
L130	65 627.78	2 739 298.74		R131	63 566.14	2 737 150.40			
L131	65 595.19	2 739 215.65		R132	63 454.78	2 736 898.91			
L132	65 529.77	2 739 120.69		R133	63 286.17	2 736 516.63			
L133	65 413.92	2 738 992.04		R134	63 247.54	2 736 430.59			
L134	65 262.32	2 738 831.74		R135	63 189.05	2 736 296.46			
L135	65 241.85	2 738 810.10		R136	63 131.44	2 736 167.01			
L136	65 172.31	2 738 759.58		R137	63 063.35	2 736 014.04			
L137	64 816.61	2 738 600.45		R138	62 820.56	2 735 465.81			
L138	64 699.42	2 738 548.17		R139	62 461.81	2 734 659.12			
L139	64 552.59	2 738 480.51		R140	62 430.05	2 734 590.12			
L140	64 501.02	2 738 438.78		R141	62 396.76	2 734 538.47			
L141	64 434.45	2 738 372.41		R142	62 339.19	2 734 467.86			
L142	63 979.02	2 737 872.92		R143	62 220.16	2 734 377.12			
L143	63 882.27	2 737 762.68		R144	62 173.96	2 734 352.16			
L144	63 693.43	2 737 341.36		R145	61 794.81	2 734 147.31			
L145	63 599.44	2 737 131.66		R146	61 648.87	2 734 068.46			
L146	63 223.70	2 736 293.36		R147	61 474.52	2 733 977.61			
L147	63 204.22	2 736 241.15		R148	61 365.57	2 733 903.02			
L148	63 170.11	2 736 163.82		R149	61 296.22	2 733 861.91			
L149	63 099.41	2 736 003.51		R150	61 242.99	2 733 828.05			
L150	62 953.41	2 735 676.16		R151	61 194.50	2 733 797.15			
L151	62 741.83	2 735 199.20		R152	61 184.65	2 733 798.20			
L152	62 481.33	2 734 611.47		R153	61 163.24	2 733 784.22			
Vel Sheet 12					Van of 13		P1113/18		

This gazette is also available free online at www.gpwonline.co.za