

DEPARTMENT OF TRANSPORT

NO. 978

5 October 2021

**THE SOUTH AFRICAN NATIONAL ROADS
AGENCY SOC LIMITED**


Registration No: 1998/009584/30

DECLARATION AMENDMENT OF NATIONAL ROAD R36 SECTION 6

AMENDMENT OF DECLARATION No. 538 OF 2014.

By virtue of section 40(1)(b) of the South African National Roads Agency Limited and the National Roads Act 1998 (Act No. 7 of 1998), I hereby amend Declaration No. 538 of 2014 by substituting paragraph M(IV) of the Schedule, being the descriptive declaration of the route from its junction with Provincial Road R529 up to Tzaneen, with the accompanying sheets 1 to 13 of Plan No. P1123/18.

In the town of Tzaneen the R36 Section 6 enters the town from the east and follows the streets known as Game Reserve Road, Sapekoe Drive, Claude Wheatley Street and Circle Drive, at time of declaration.

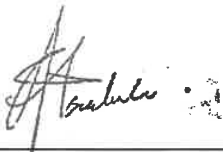(National Road R36 Section 6: R529 Junction – Tzaneen)**MINISTER OF TRANSPORT**

DEPARTEMENT VAN VERVOER

NO. 978

5 Oktober 2021

**DIE SUID-AFRIKAANSE NASIONALE
PADAGENTSKAP MSB BEPERK**

Registrasie No: 1998/009584/30


VERKLARING WYSIGING VAN NASIONALE PAD R36 SEKSIE 6

WYSIGING VAN VERKLARING No. 538 VAN 2014.


Kragtens Artikel 40(1)(b) van die Wet op die Suid-Afrikaanse Nasionale Padagentskap Beperk en op Nasionale Paaie Wet 1998 (Wet No. 7 van 1998), wysig ek hiermee Verklaring No. 538 van 2014 deur paragraaf M(IV) van die Skedule te vervang, synde die gedeelte van die beskrywende verklaring van die pad vanaf die aansluiting met Provinsiale Pad R529 tot by Tzaneen, met bygaande velle 1 tot 13 van Plan No. P1123/18.

In die dorp Tzaneen kom die R36 Seksie 6 die dorp binne van uit die ooste en volg dan die strate bekend as Game Reserve Rylaan, Sapekoe Weg, Claude Wheatleystraat en Circle Weg, tydens datum van verklaring.


(Nasionale Pad R36 Seksie 6: R529 Aansluiting – Tzaneen)**MINISTER VAN VERVOER**

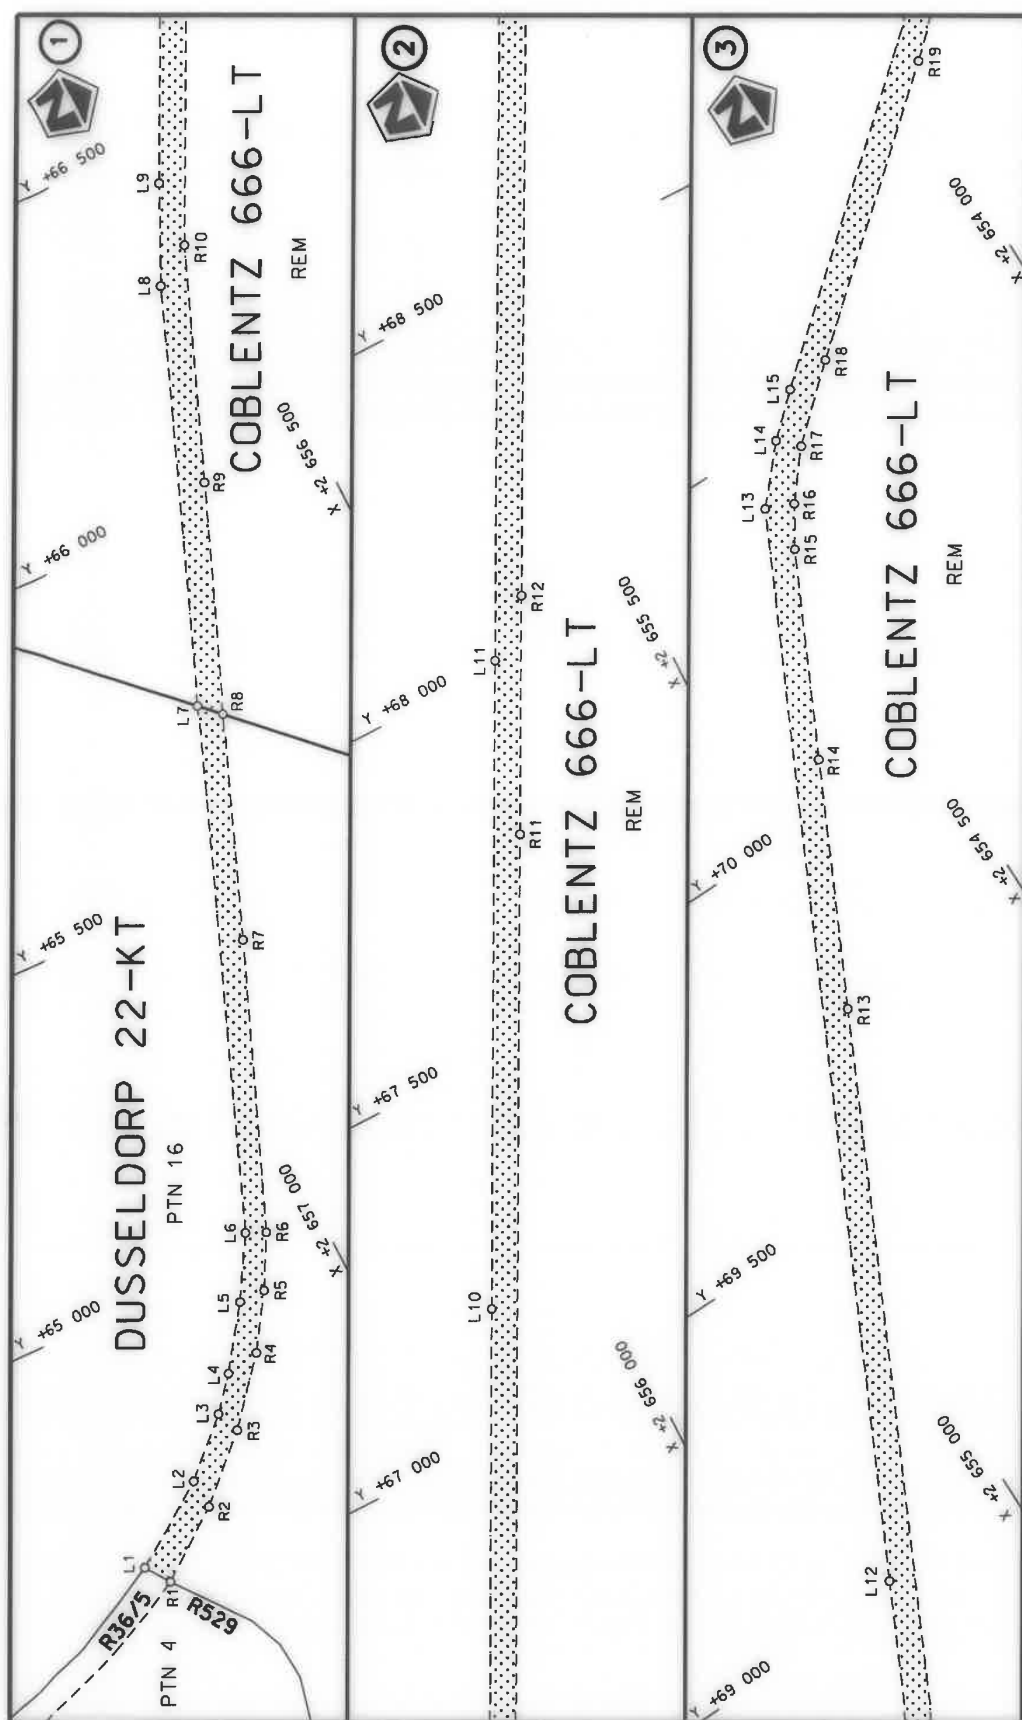



Die Suid Afrikaanse Nasionale Podagentskap MSB Bpk	Die figuur getoon		steldie padreserwe voor van 'n gedeelte represents the road reserve of a portion van Nasionale Roete R36 of National Route	Vel Sheet	1 of	13
The South African National Roads Agency SOC Ltd	The figure shown			6	Plan	P1123/18

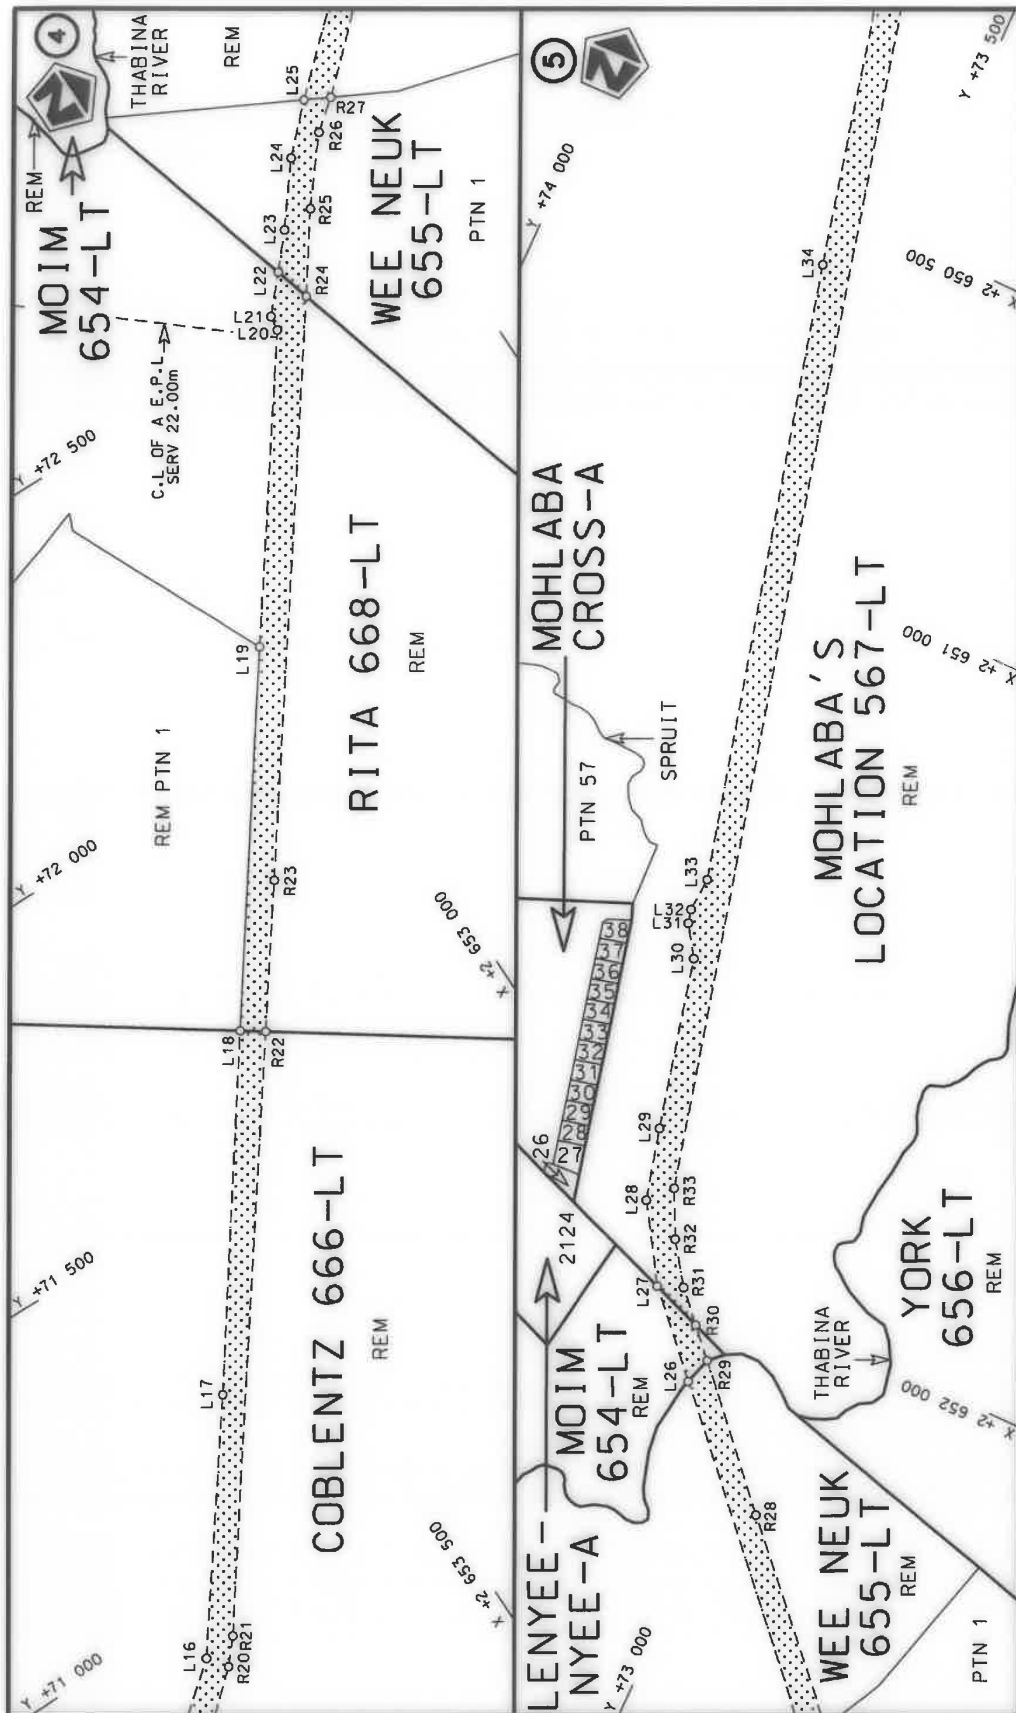


Die Suid Afrikaanse Nasionale Padagentskap MSB Bpk The South African National Roads Agency SOC Ltd	Die figuur getoon The figure shown	steldie padreserwe voor van 'n gedeelte represents the road reserve of a portion van Nasionale Roete R36 of National Route Section	6	Vel Sheet 2 of 13	Plan P1123/18
---	---------------------------------------	---	---	----------------------	------------------

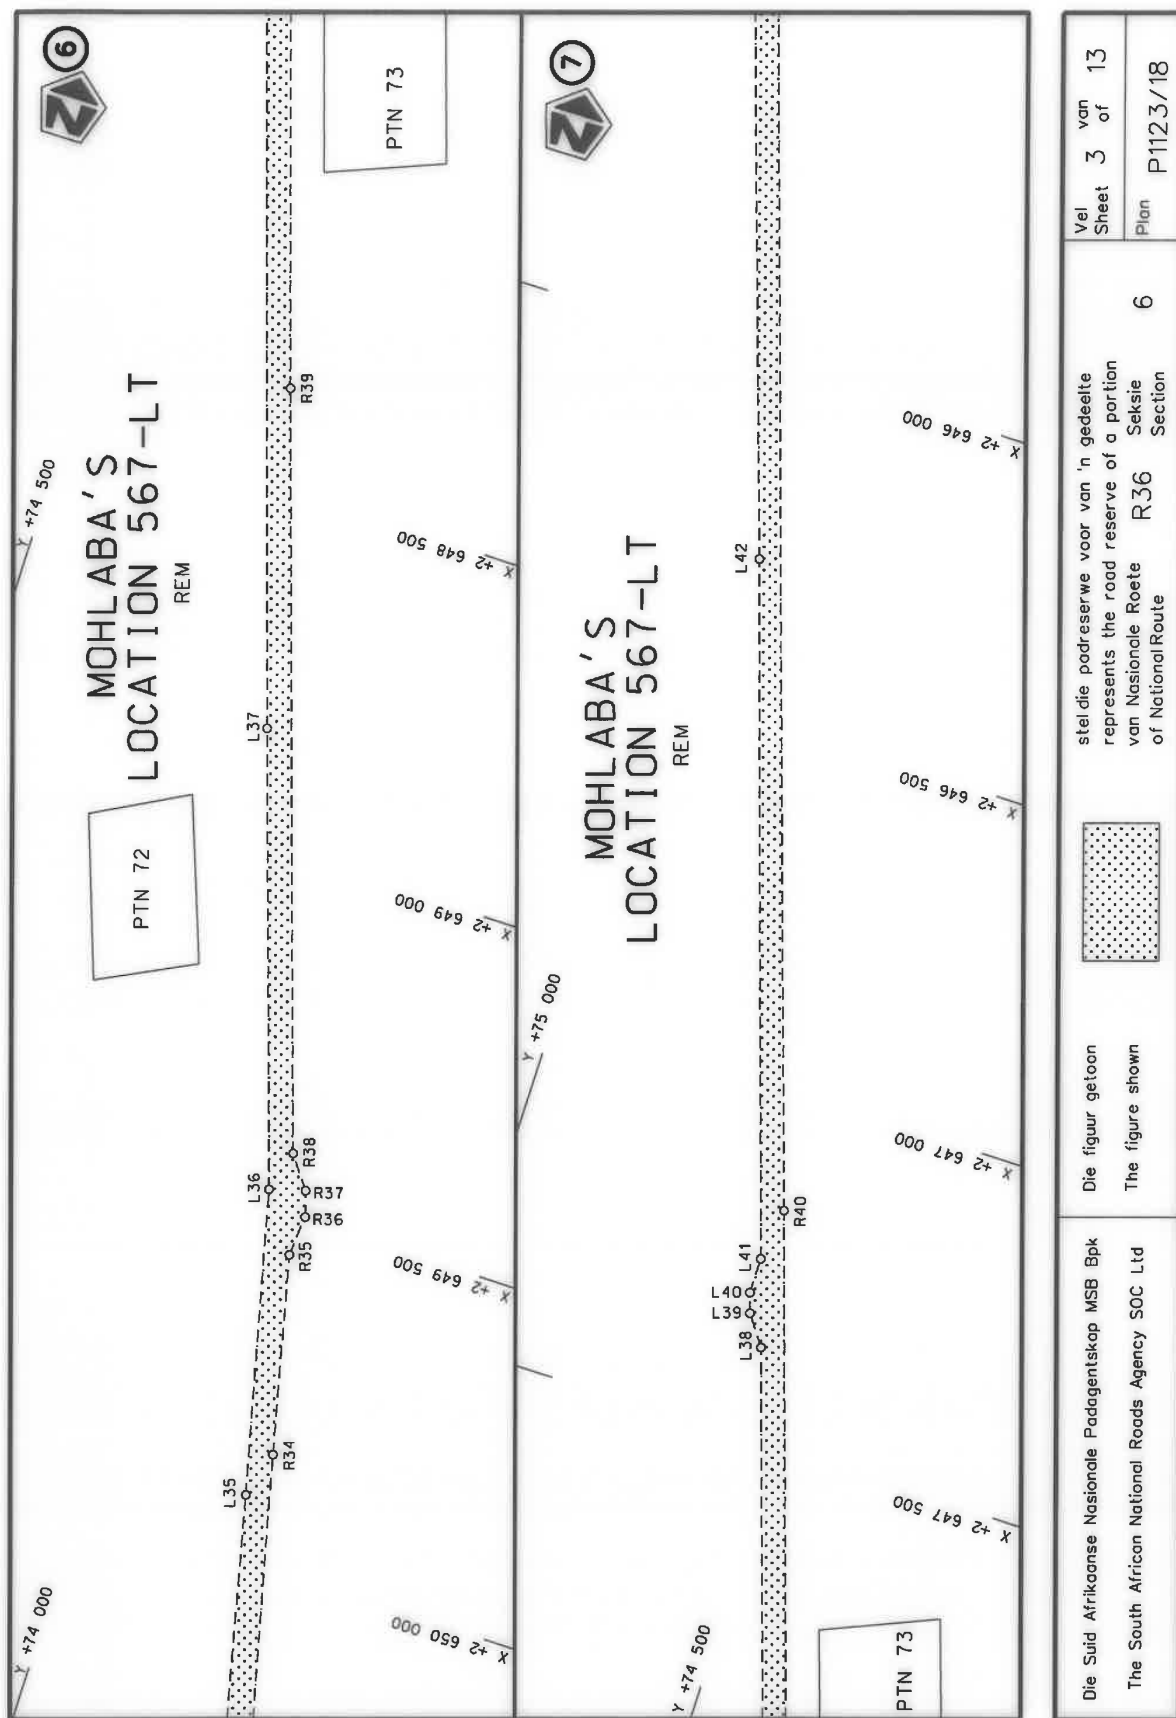


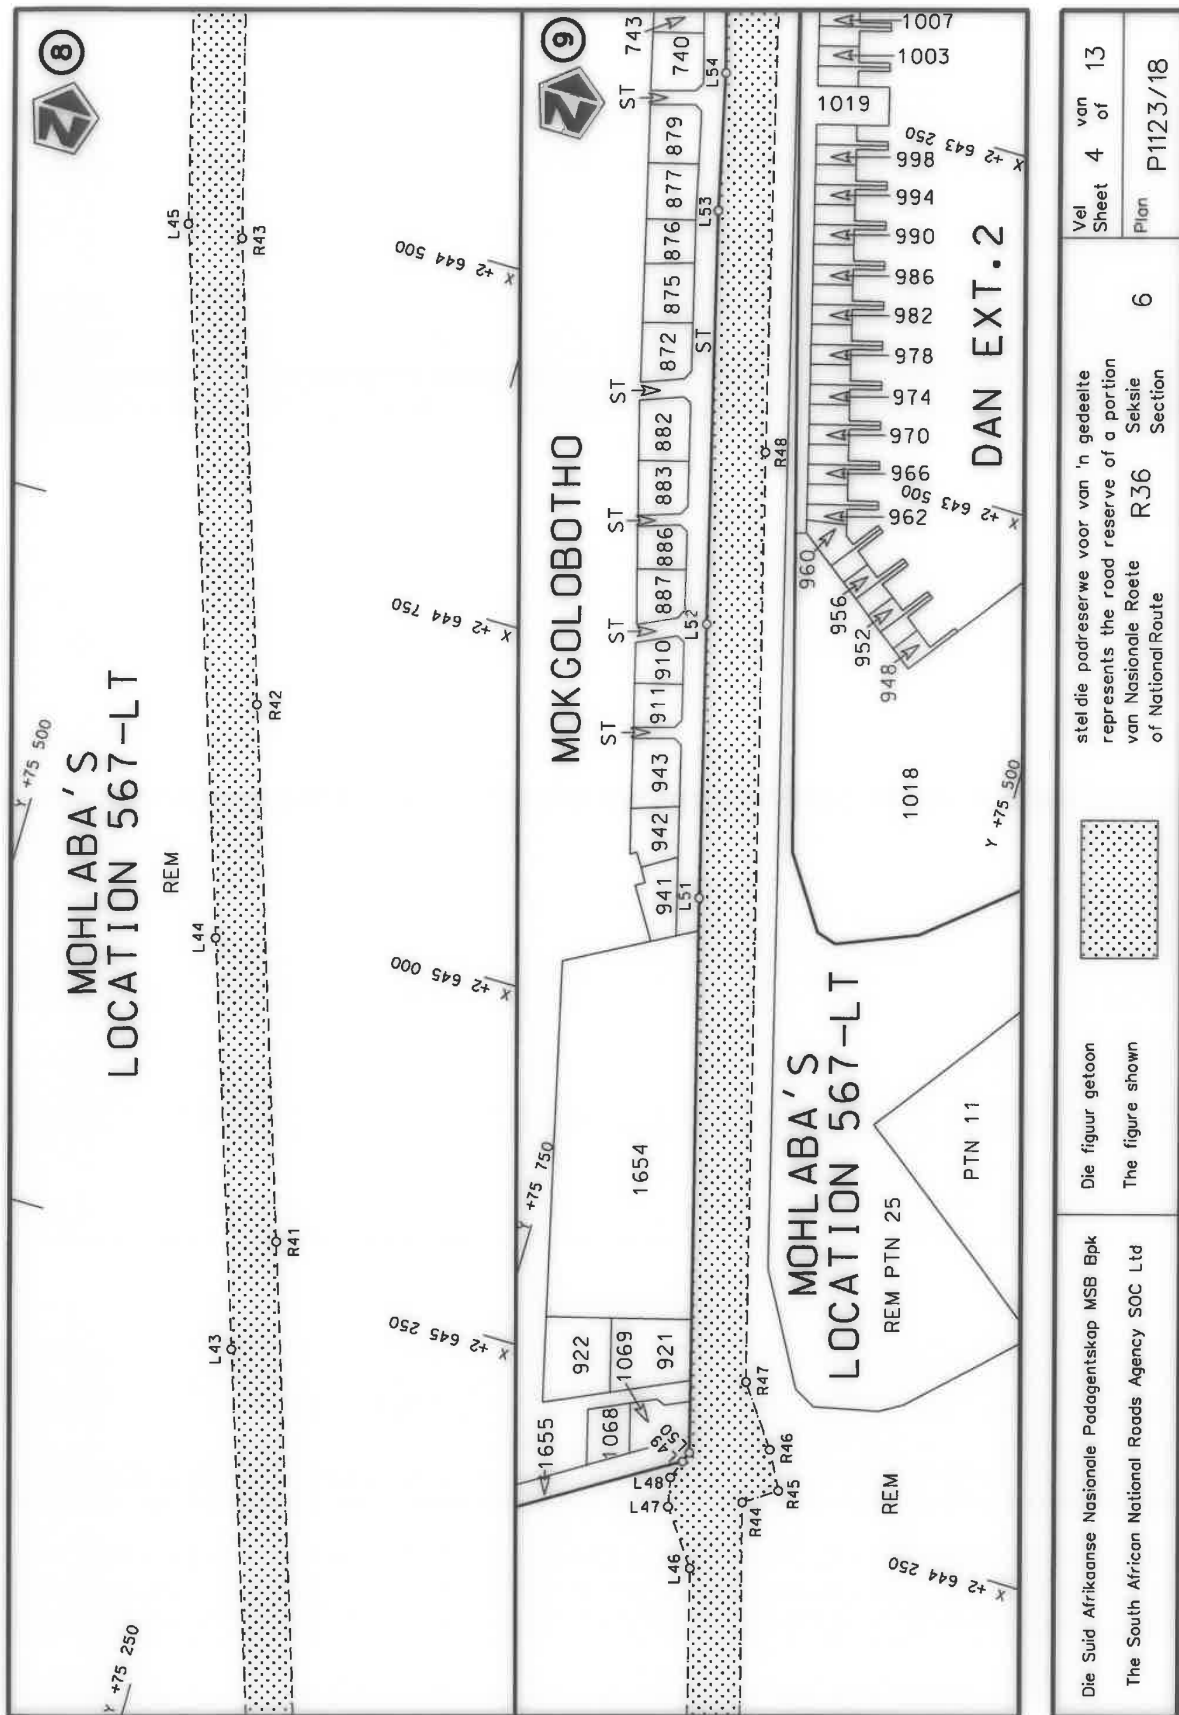


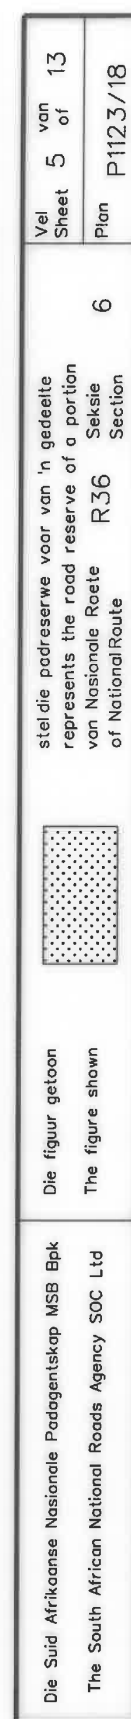

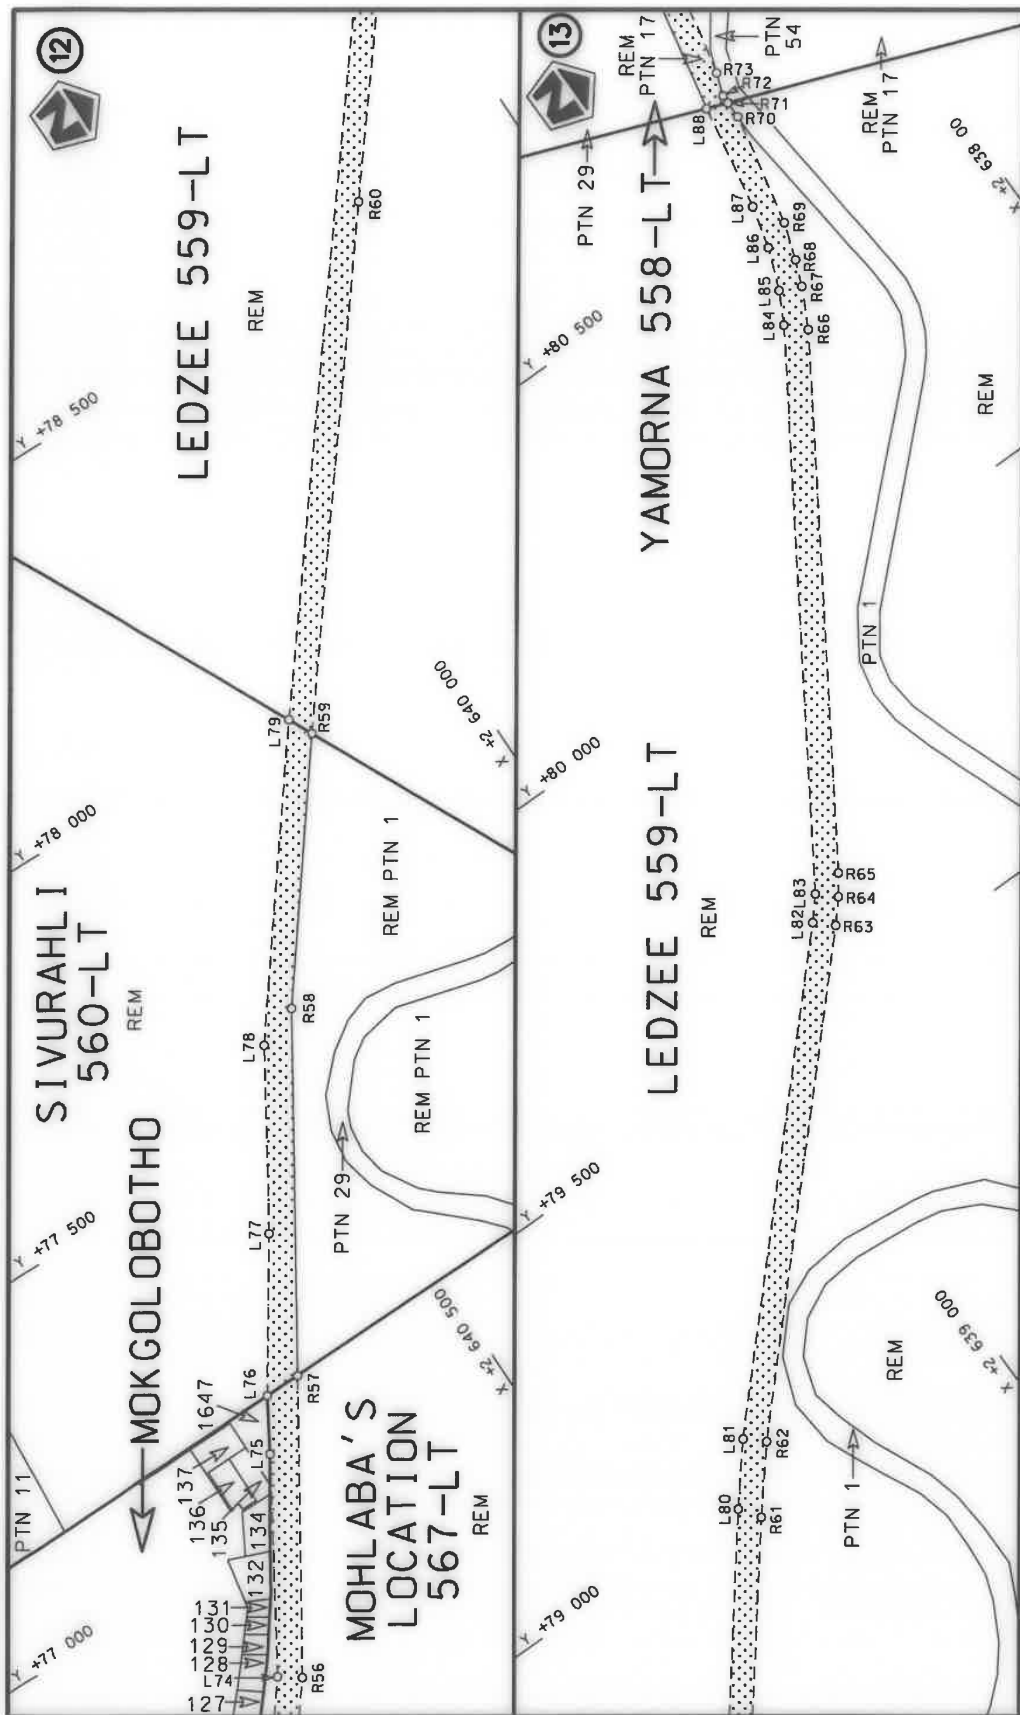

Die Suid Afrikaanse Nasionale Padagentskap MSB Bpk The South African National Roads Agency SOC Ltd	Die figuur getoon The figure shown		stel die padreserwe voor van 'n gedeelte represents the road reserve of a portion van Nasionale Roete R36 of National Route R36 Section
Vel Sheet 6 of 13	Plan P1123/18	6	6

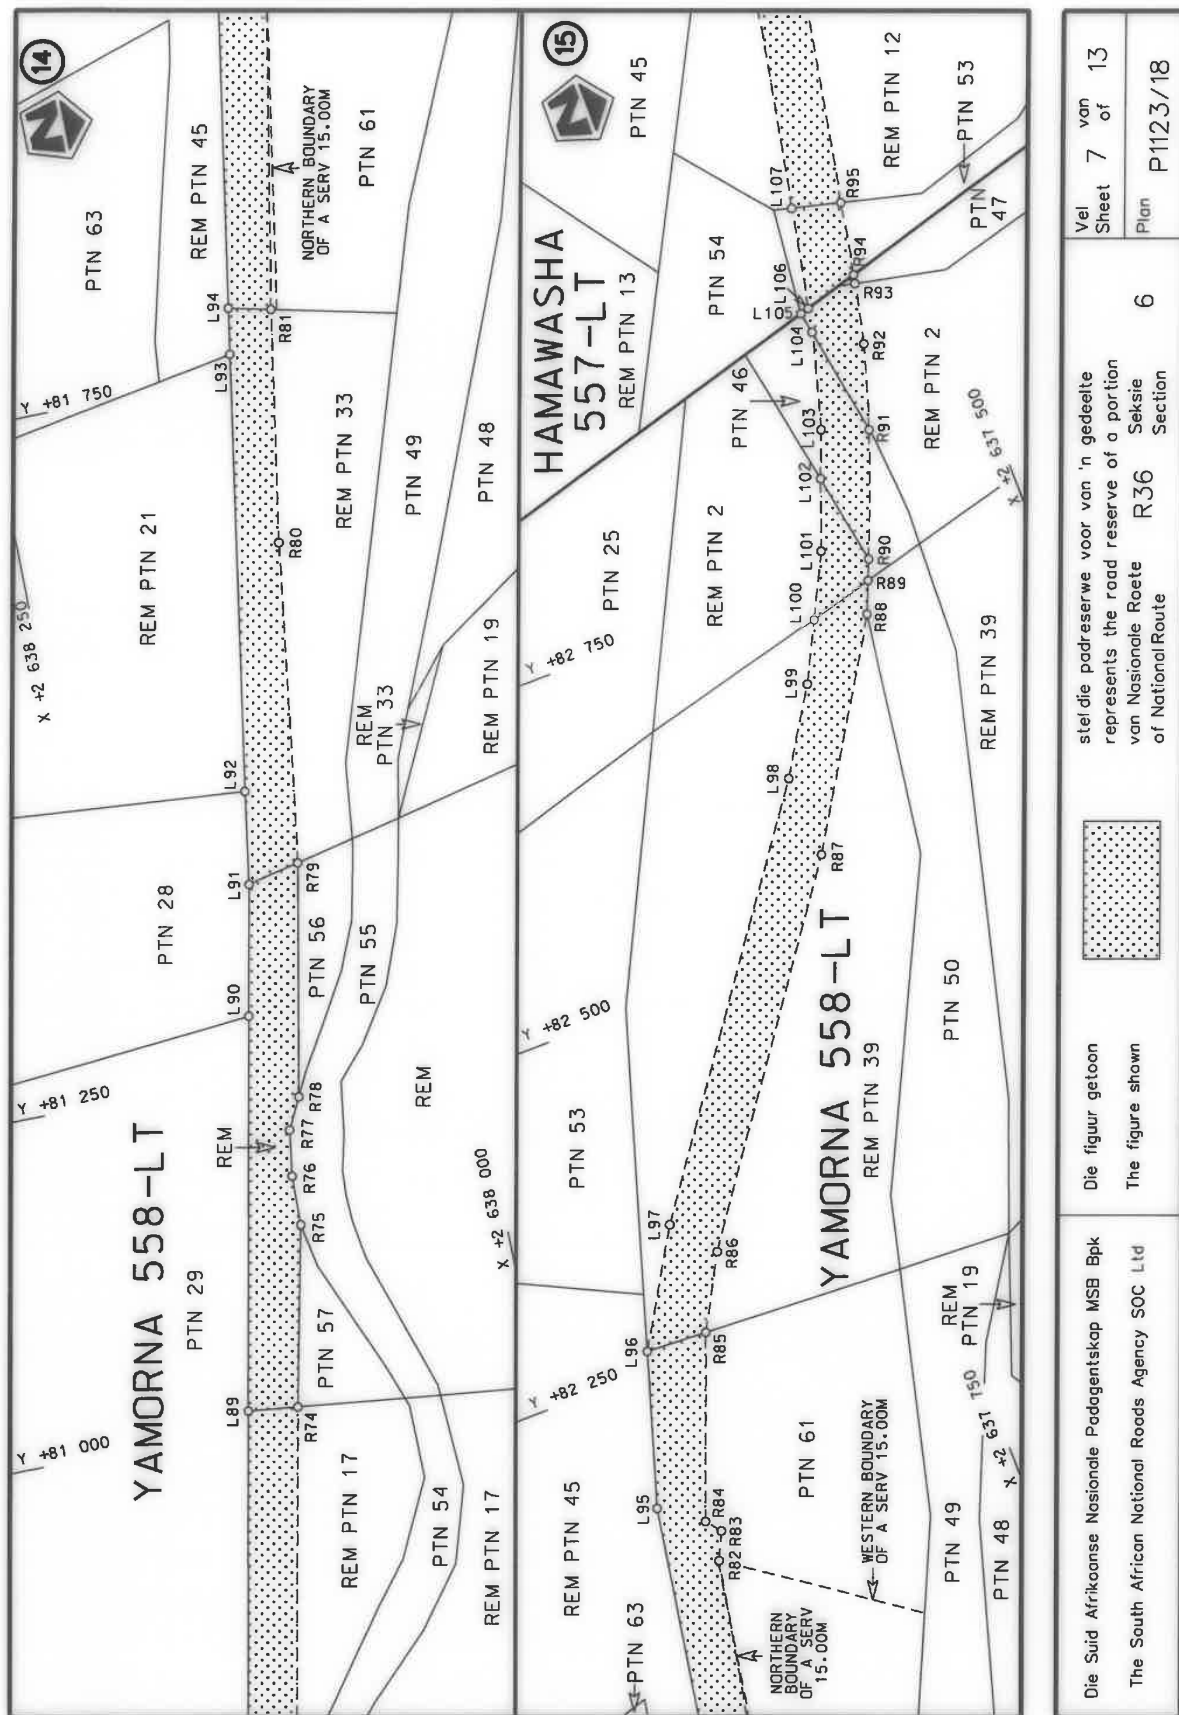

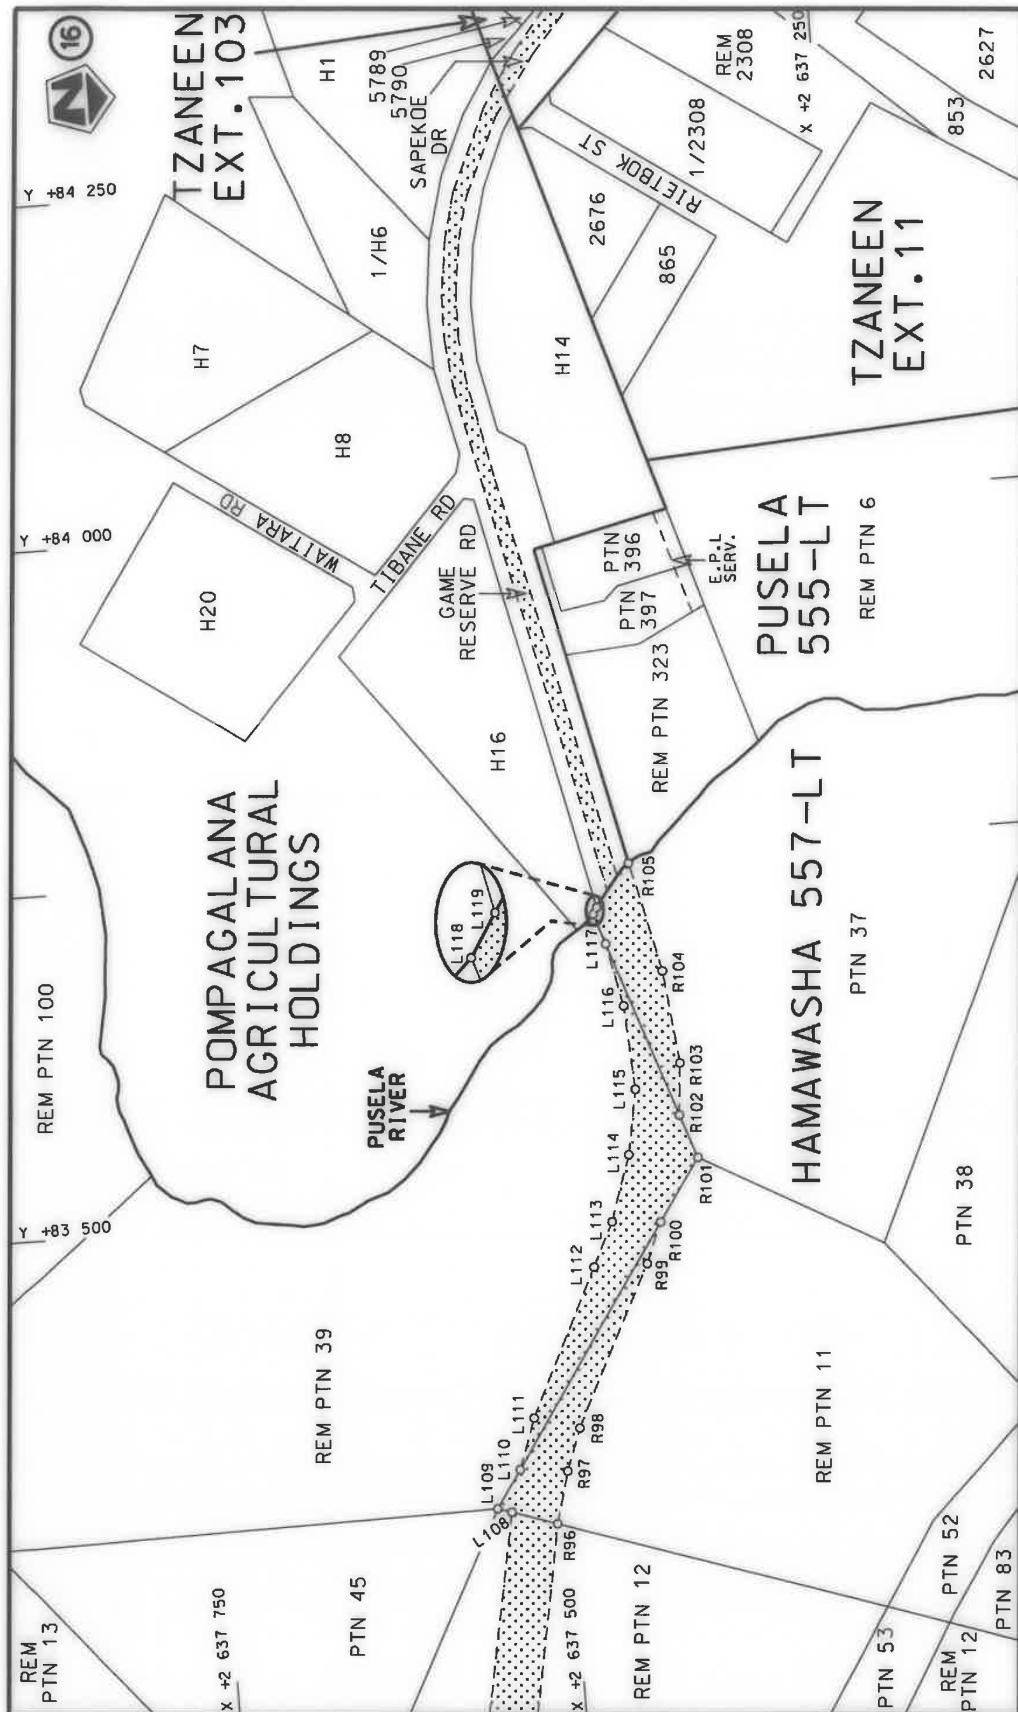

steldie, podreserwe voor van 'n gedeelte
represents the road reserve of a portion
van Nasionale Roete R36 Seksie
of National Route Section




Die figuur getoon
The figure shown

Die Suid Afrikaanse Nasionale Padagentskap MSB Bpk
The South African National Roads Agency SOC Ltd

Vel
Sheet 8 of 13
Plan P1123/18

6



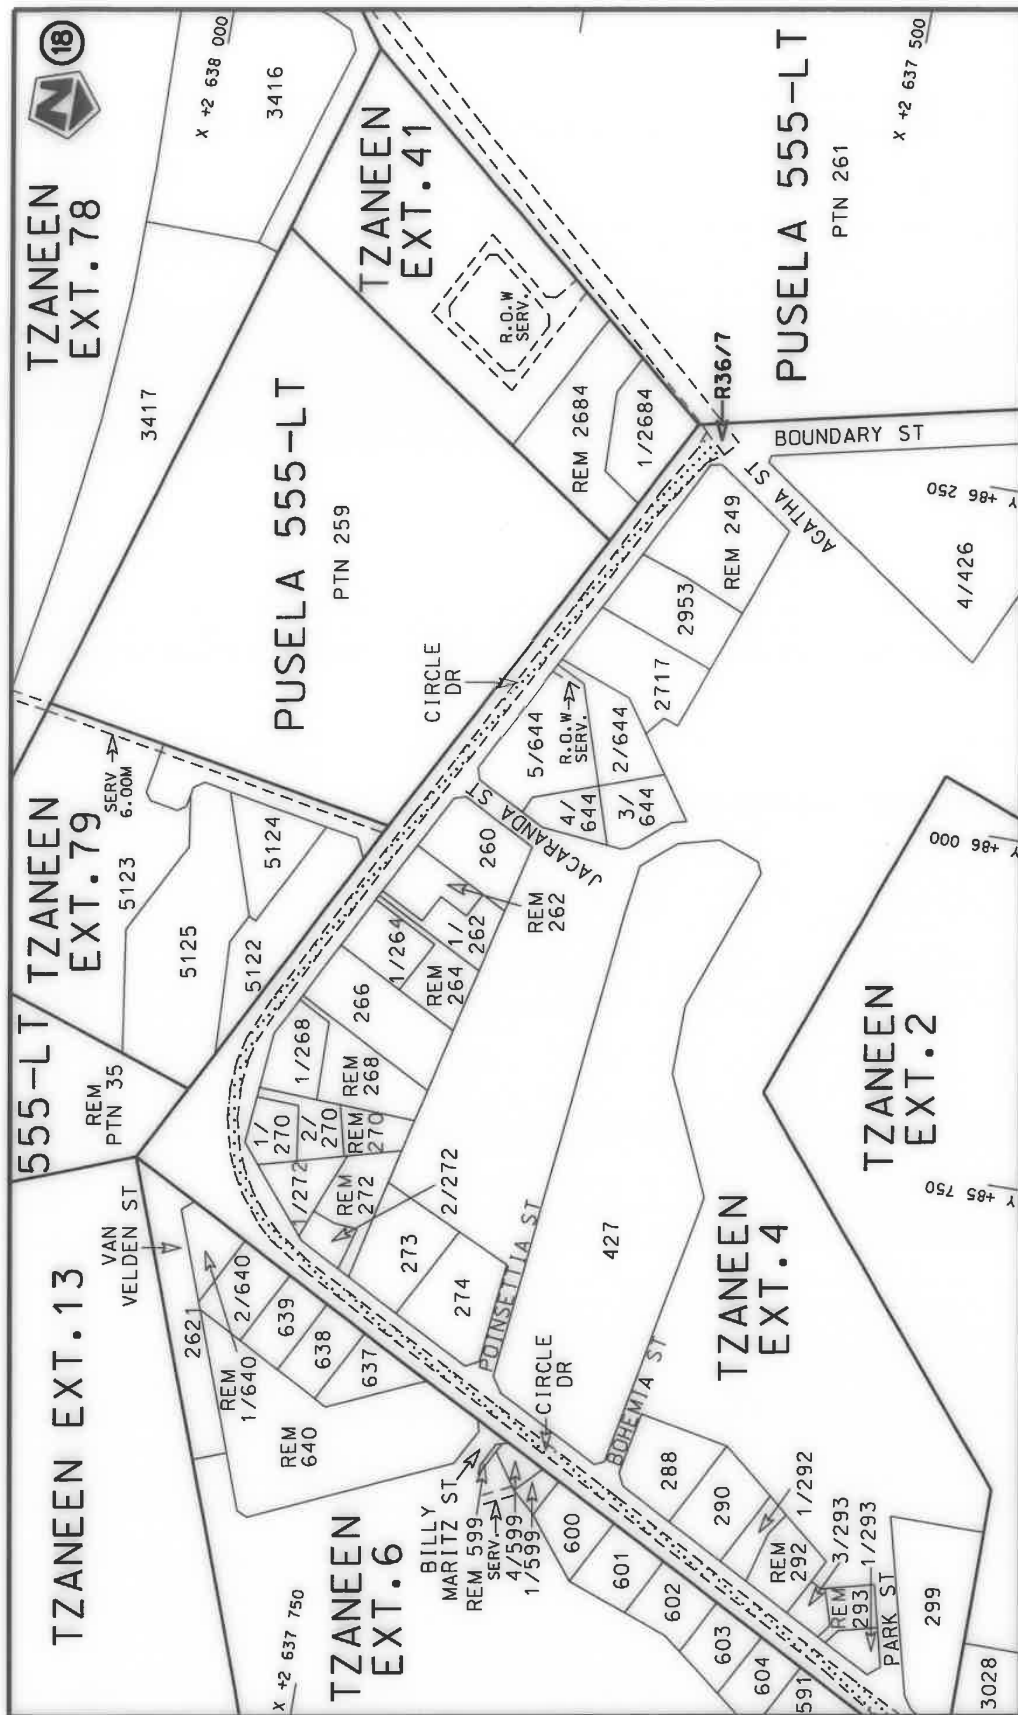

Die Suid Afrikaanse Nasionale Padagentskap MSB Bpk The South African National Roads Agency SOC Ltd	Die figuur getoon The figure shown		stel die padreserwe voor van 'n gedeelte represents the road reserve of a portion van Nasionale Roete R36 of National Route	6	Vel Sheet	van of	13
					Plan	P1123/18	

PADRESERWE KOÖRDINATE / ROAD RESERVE CO-ORDINATES									
LINKERKANT/LEFT HAND SIDE					REGTERKANT/RIGHT HAND SIDE				
	Y	X	WG 31°			Y	X		
L1	64 645.82	2 657 457.89		R1	64 611.21	2 657 434.84			
L2	64 726.79	2 657 339.66		R2	64 683.70	2 657 336.80			
L3	64 797.80	2 657 263.55		R3	64 763.95	2 657 248.87			
L4	64 843.39	2 657 223.40		R4	64 851.79	2 657 173.44			
L5	64 928.47	2 657 161.31		R5	64 927.56	2 657 122.42			
L6	65 014.65	2 657 109.05		R6	65 001.64	2 657 081.35			
L7	65 729.87	2 656 827.30		R7	65 396.49	2 656 920.77			
L8	66 298.84	2 656 602.15		R8	65 702.50	2 656 799.61			
L9	66 433.15	2 656 537.41		R9	66 015.55	2 656 673.61			
L10	67 172.36	2 656 160.68		R10	66 336.42	2 656 545.48			
L11	68 011.39	2 655 732.96		R11	67 770.04	2 655 814.41			
L12	69 018.46	2 655 219.81		R12	68 078.75	2 655 657.15			
L13	70 415.25	2 654 505.47		R13	69 744.33	2 654 808.39			
L14	70 488.92	2 654 438.00		R14	70 069.04	2 654 642.65			
L15	70 539.44	2 654 379.79		R15	70 342.53	2 654 502.28			
L16	70 930.12	2 653 905.25		R16	70 397.98	2 654 466.35			
L17	71 238.68	2 653 676.41		R17	70 461.89	2 654 411.83			
L18	71 668.19	2 653 367.33		R18	70 547.06	2 654 314.09			
L19	72 121.14	2 653 041.26		R19	70 834.04	2 653 963.73			
L20	72 493.62	2 652 770.51		R20	70 902.20	2 653 884.73			
L21	72 515.07	2 652 767.65		R21	70 936.30	2 653 854.92			
L22	72 563.12	2 652 723.99		R22	71 647.11	2 653 337.07			
L23	72 609.93	2 652 683.38		R23	71 825.21	2 653 207.33			
L24	72 692.45	2 652 618.89		R24	72 511.37	2 652 708.34			
L25	72 752.87	2 652 557.05		R25	72 614.92	2 652 634.61			
L26	73 126.60	2 652 146.61		R26	72 701.26	2 652 564.18			
L27	73 224.79	2 652 038.78		R27	72 734.61	2 652 522.43			
L28	73 291.21	2 651 931.25		R28	72 956.55	2 652 282.89			
L29	73 317.11	2 651 828.40		R29	73 113.91	2 652 107.44			
L30	73 374.24	2 651 583.61		R30	73 150.48	2 652 067.57			
L31	73 402.55	2 651 539.87		R31	73 189.73	2 652 024.79			
L32	73 407.33	2 651 520.29		R32	73 229.80	2 651 965.91			
L33	73 403.84	2 651 471.30		R33	73 261.77	2 651 898.81			
L34	73 619.06	2 650 589.30		R34	73 757.51	2 649 837.60			
L35	73 777.05	2 649 905.31		R35	73 824.20	2 649 553.93			
L36	73 881.23	2 649 472.26		R36	73 819.48	2 649 494.83			
L37	74 089.99	2 648 836.00		R37	73 830.64	2 649 458.10			
L38	74 552.64	2 647 417.70		R38	73 864.30	2 649 412.02			
L39	74 582.81	2 647 374.86		R39	74 210.39	2 648 356.41			
L40	74 592.11	2 647 346.34		R40	74 582.14	2 647 218.02			
L41	74 592.63	2 647 295.12		R41	75 237.93	2 645 226.22			
L42	74 907.49	2 646 328.21		R42	75 360.59	2 644 855.56			
L43	75 247.10	2 645 310.22		R43	75 466.23	2 644 534.09			
L44	75 342.05	2 645 026.64		R44	75 546.73	2 644 245.69			
L45	75 506.95	2 644 535.06		R45	75 523.95	2 644 230.36			
L46	75 569.84	2 644 302.22		R46	75 538.31	2 644 203.44			
L47	75 597.44	2 644 263.52		R47	75 568.54	2 644 160.73			
L48	75 601.81	2 644 242.70		R48	75 744.60	2 643 508.75			
L49	75 596.30	2 644 228.92		R49	76 081.44	2 642 229.92			
L50	75 593.32	2 644 221.46		R50	76 174.53	2 641 860.39			
L51	75 699.56	2 643 832.32		R51	76 214.19	2 641 760.86			
					Vel Sheet	11	Van of	13	P1123/18

PADRESERWE KOÖRDINATE / ROAD RESERVE CO-ORDINATES									
LINKERKANT/LEFT HAND SIDE					REGTERKANT/RIGHT HAND SIDE				
	Y		X	WG 31°		Y		X	
L52	75 750.28	2	643 639.89		R52	76 428.72	2	641 436.34	
L53	75 826.76	2	643 349.80		R53	76 652.31	2	641 108.09	
L54	75 849.83	2	643 252.46		R54	76 686.05	2	641 068.73	
L55	75 877.74	2	643 156.40		R55	76 712.09	2	641 043.72	
L56	76 005.19	2	642 672.92		R56	76 771.45	2	640 997.73	
L57	76 028.26	2	642 575.58		R57	77 143.63	2	640 764.12	
L58	76 155.71	2	642 092.09		R58	77 596.42	2	640 481.03	
L59	76 169.78	2	642 054.43		R59	77 915.21	2	640 238.75	
L60	76 174.87	2	642 035.10		R60	78 525.84	2	639 763.25	
L61	76 210.35	2	641 878.75		R61	78 986.17	2	639 401.20	
L62	76 217.74	2	641 856.93		R62	79 070.88	2	639 330.64	
L63	76 230.46	2	641 830.01		R63	79 621.23	2	638 811.00	
L64	76 248.37	2	641 807.49		R64	79 652.69	2	638 783.41	
L65	76 284.85	2	641 735.22		R65	79 680.90	2	638 763.18	
L66	76 326.42	2	641 665.70		R66	80 348.88	2	638 340.94	
L67	76 395.28	2	641 559.09		R67	80 405.23	2	638 312.09	
L68	76 453.26	2	641 477.57		R68	80 442.21	2	638 297.25	
L69	76 565.07	2	641 311.74		R69	80 495.65	2	638 279.57	
L70	76 585.91	2	641 281.70		R70	80 660.61	2	638 245.08	
L71	76 631.41	2	641 201.97		R71	80 685.49	2	638 245.02	
L72	76 701.07	2	641 105.38		R72	80 697.86	2	638 244.99	
L73	76 737.25	2	641 069.20		R73	80 730.63	2	638 233.23	
L74	76 791.87	2	641 026.97		R74	81 022.66	2	638 172.17	
L75	77 069.67	2	640 859.58		R75	81 152.00	2	638 143.52	
L76	77 143.00	2	640 816.68		R76	81 187.96	2	638 142.61	
L77	77 339.22	2	640 686.24		R77	81 221.14	2	638 137.56	
L78	77 572.83	2	640 543.43		R78	81 243.42	2	638 126.31	
L79	77 950.42	2	640 256.22		R79	81 410.08	2	638 093.13	
L80	79 015.22	2	639 421.69		R80	81 641.01	2	638 060.12	
L81	79 094.14	2	639 356.45		R81	81 807.60	2	638 032.13	
L82	79 644.50	2	638 836.31		R82	82 104.23	2	637 977.47	
L83	79 676.18	2	638 809.12		R83	82 123.83	2	637 968.34	
L84	80 374.94	2	638 366.35		R84	82 134.40	2	637 976.60	
L85	80 419.84	2	638 342.90		R85	82 262.50	2	637 927.82	
L86	80 479.95	2	638 319.67		R86	82 315.06	2	637 899.68	
L87	80 541.52	2	638 303.56		R87	82 558.70	2	637 728.15	
L88	80 697.18	2	638 275.45		R88	82 710.16	2	637 635.58	
L89	81 026.98	2	638 207.56		R89	82 732.66	2	637 626.32	
L90	81 308.00	2	638 149.72		R90	82 747.04	2	637 620.40	
L91	81 401.86	2	638 130.39		R91	82 834.87	2	637 587.34	
L92	81 468.61	2	638 119.94		R92	82 895.17	2	637 569.63	
L93	81 781.67	2	638 067.66		R93	82 937.89	2	637 560.11	
L94	81 814.73	2	638 062.17		R94	82 944.24	2	637 558.69	
L95	82 155.12	2	638 005.63		R95	82 996.49	2	637 549.15	
L96	82 264.52	2	637 972.13		R96	83 265.58	2	637 500.06	
L97	82 345.62	2	637 924.74		R97	83 303.37	2	637 490.12	
L98	82 618.77	2	637 730.96		R98	83 333.89	2	637 478.87	
L99	82 678.32	2	637 694.43		R99	83 449.40	2	637 421.14	
L100	82 720.35	2	637 673.54		R100	83 478.67	2	637 409.03	
L101	82 765.19	2	637 651.25		R101	83 523.51	2	637 378.87	
L102	82 814.10	2	637 632.99		R102	83 555.31	2	637 389.81	
					Vel Sheet 12 Van of 13 P1123/18				

This gazette is also available free online at www.gpwnonline.co.za