

DEPARTMENT OF TRANSPORT

NO. 979

5 October 2021

**THE SOUTH AFRICAN NATIONAL ROADS
AGENCY SOC LIMITED**

Registration No: 1998/009584/30

DECLARATION AMENDMENT OF NATIONAL ROAD R24 SECTION 1

AMENDMENT OF DECLARATION No. 784 OF 2012.

By virtue of section 40(1)(b) of the South African National Roads Agency Limited and the National Roads Act 1998 (Act No. 7 of 1998), I hereby amend Declaration No. 784 of 2012 by substituting paragraph A of the Schedule, being the descriptive declaration of the road from Rustenburg, at the junction with District Road D108 Section 1 up to the North West / Gauteng Provincial Border, also known as the general boundary between farms Boschfontein 387-JQ and Doornkloof 393-JQ, with the accompanying sheets 1 to 22 of Plan No. P1022/17.

(National Road R24 Section 1: Rustenburg – North West / Gauteng Provincial Border)**MINISTER OF TRANSPORT**

DEPARTEMENT VAN VERVOER

NO. 979

5 Oktober 2021

**DIE SUID-AFRIKAANSE NASIONALE
PADAGENTSKAP MSB BEPERK**


Registrasie No: 1998/009584/30

VERKLARING WYSIGING VAN NASIONALE PAD R24 SEKSIE 1


WYSIGING VAN VERKLARING No. 784 VAN 2012.

Kragtens Artikel 40(1)(b) van die Wet op die Suid-Afrikaanse Nasionale Padagentskap Beperk en op Nasionale Paaie Wet 1998 (Wet No. 7 van 1998), wysig ek hiermee Verklaring No. 784 van 2012 deur paragraaf A van die Skedule te vervang, synde die gedeelte van die beskrywende verklaring van die pad vanaf Rustenburg, by die aansluiting met Distrik Pad D108 Seksie 1 tot by die Noordwes / Gauteng Provinsiale Grens, ook bekend as die algemene grens tussen die plase Boschfontein 387-JQ en Doornkloof 393-JQ, met bygaande velle 1 tot 22 van Plan No. P1022/17.


(Nasionale Pad R24 Seksie 1: Rustenburg – Noordwes / Gauteng Provinsiale Grens)**MINISTER VAN VERVOER**

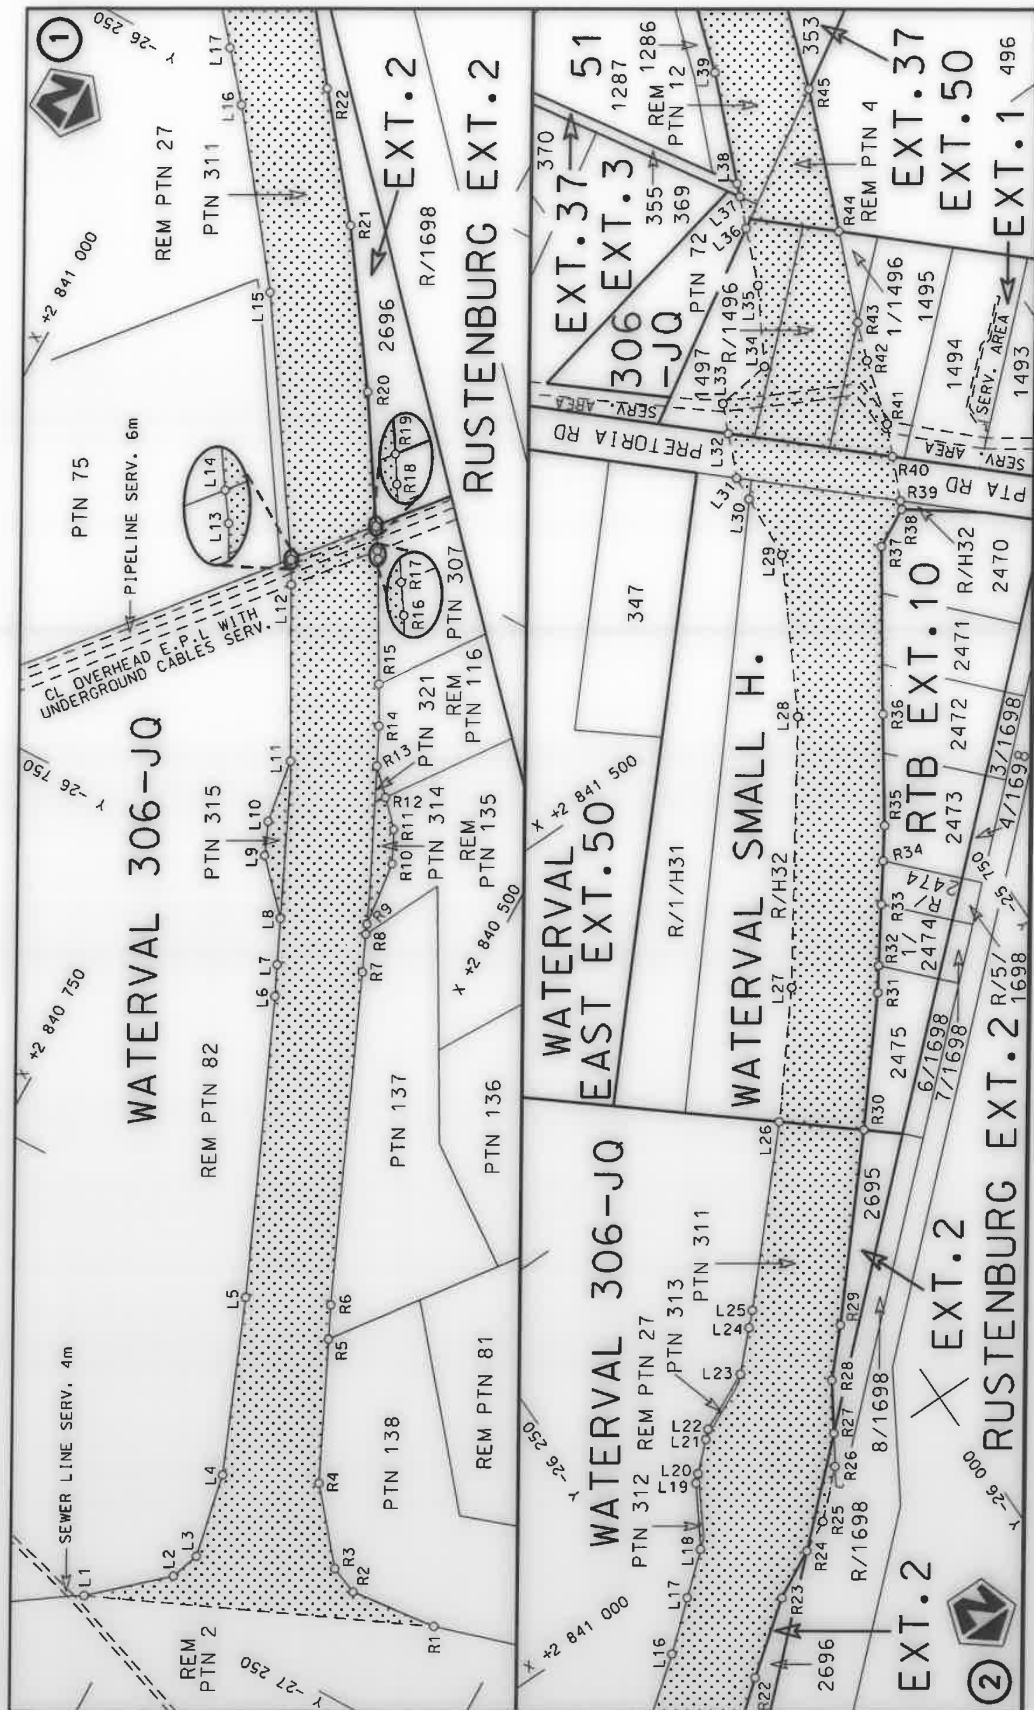

Die Suid Afrikaanse Nasionale Padagentskap MSB Bpk The South African National Roads Agency SOC Ltd	Die figuur getoon The figure shown		steldie padreserwe voor van 'n gedeelte represents the road reserve of a portion van Nasionale Roete R24 of National Route	1	Vel Sheet 1 of 22	Plan P1022/17
---	---------------------------------------	---	---	---	-------------------------	------------------

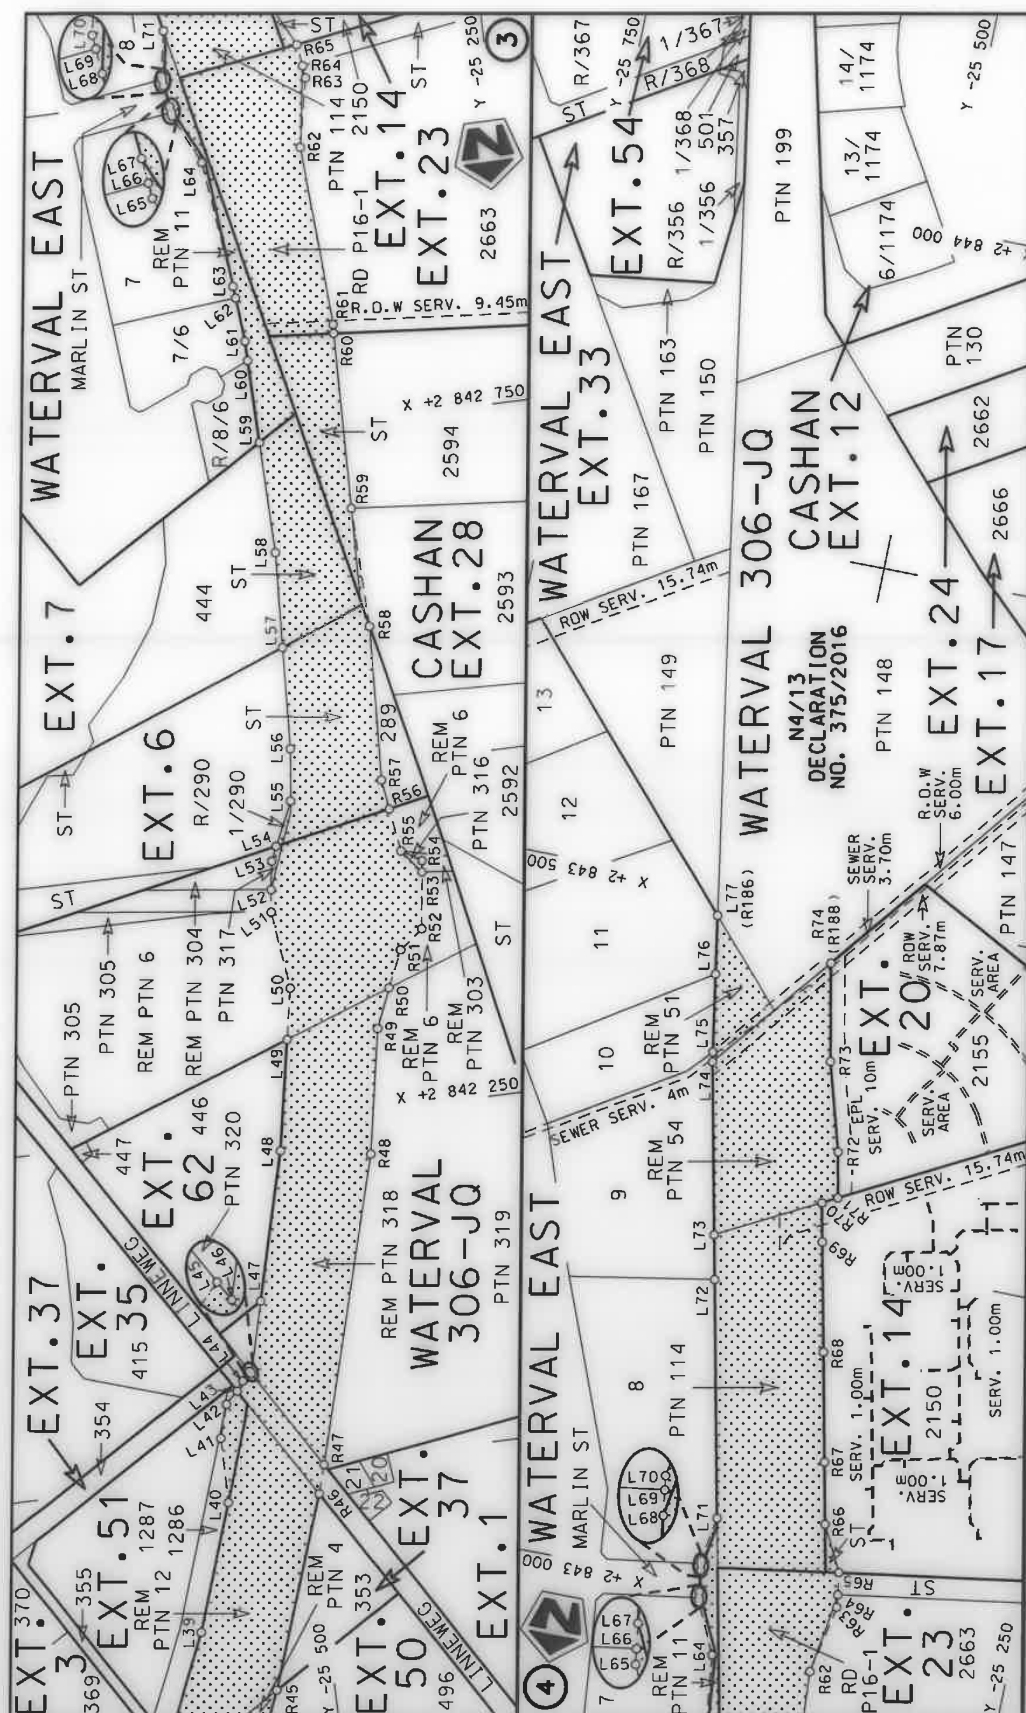

Die Suid Afrikaanse Nasionale Padagentskap MSB Bpk	Die figuur getoon		stelde padreserwe voor van 'n gedeelte represents the road reserve of a portion van Nasionale Roete R24 of National Route	Vel Sheet	2 of 22
The South African National Roads Agency SOC Ltd	The figure shown		1	Plan	P1022/17

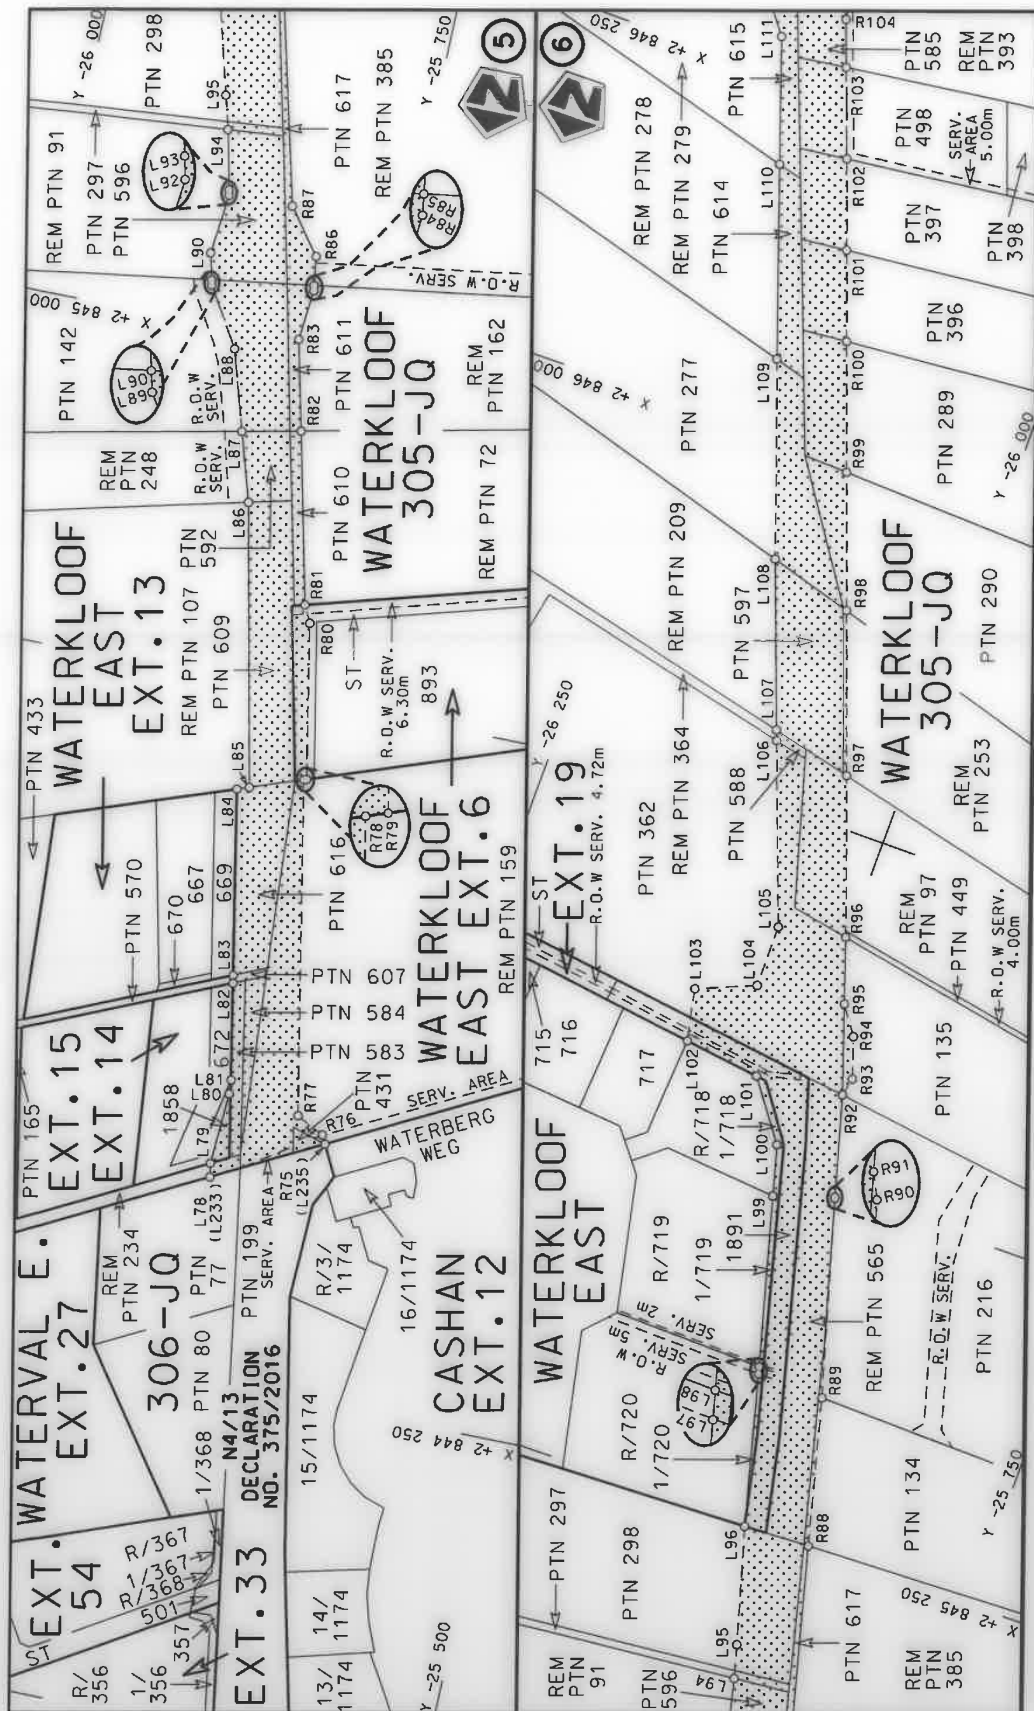



Die figuur getoon
The figure shown


Die Suid Afrikaanse Nasionale Padagentskap MSB Bpk
The South African National Roads Agency SOC Ltd

stelt die padreserwe voor van 'n gedeelte
represents the road reserve of a portion
van Nasionale Roete R24
of National Route


Vel 3 van 22
Sheet 3 of 22
Plan P1022/17

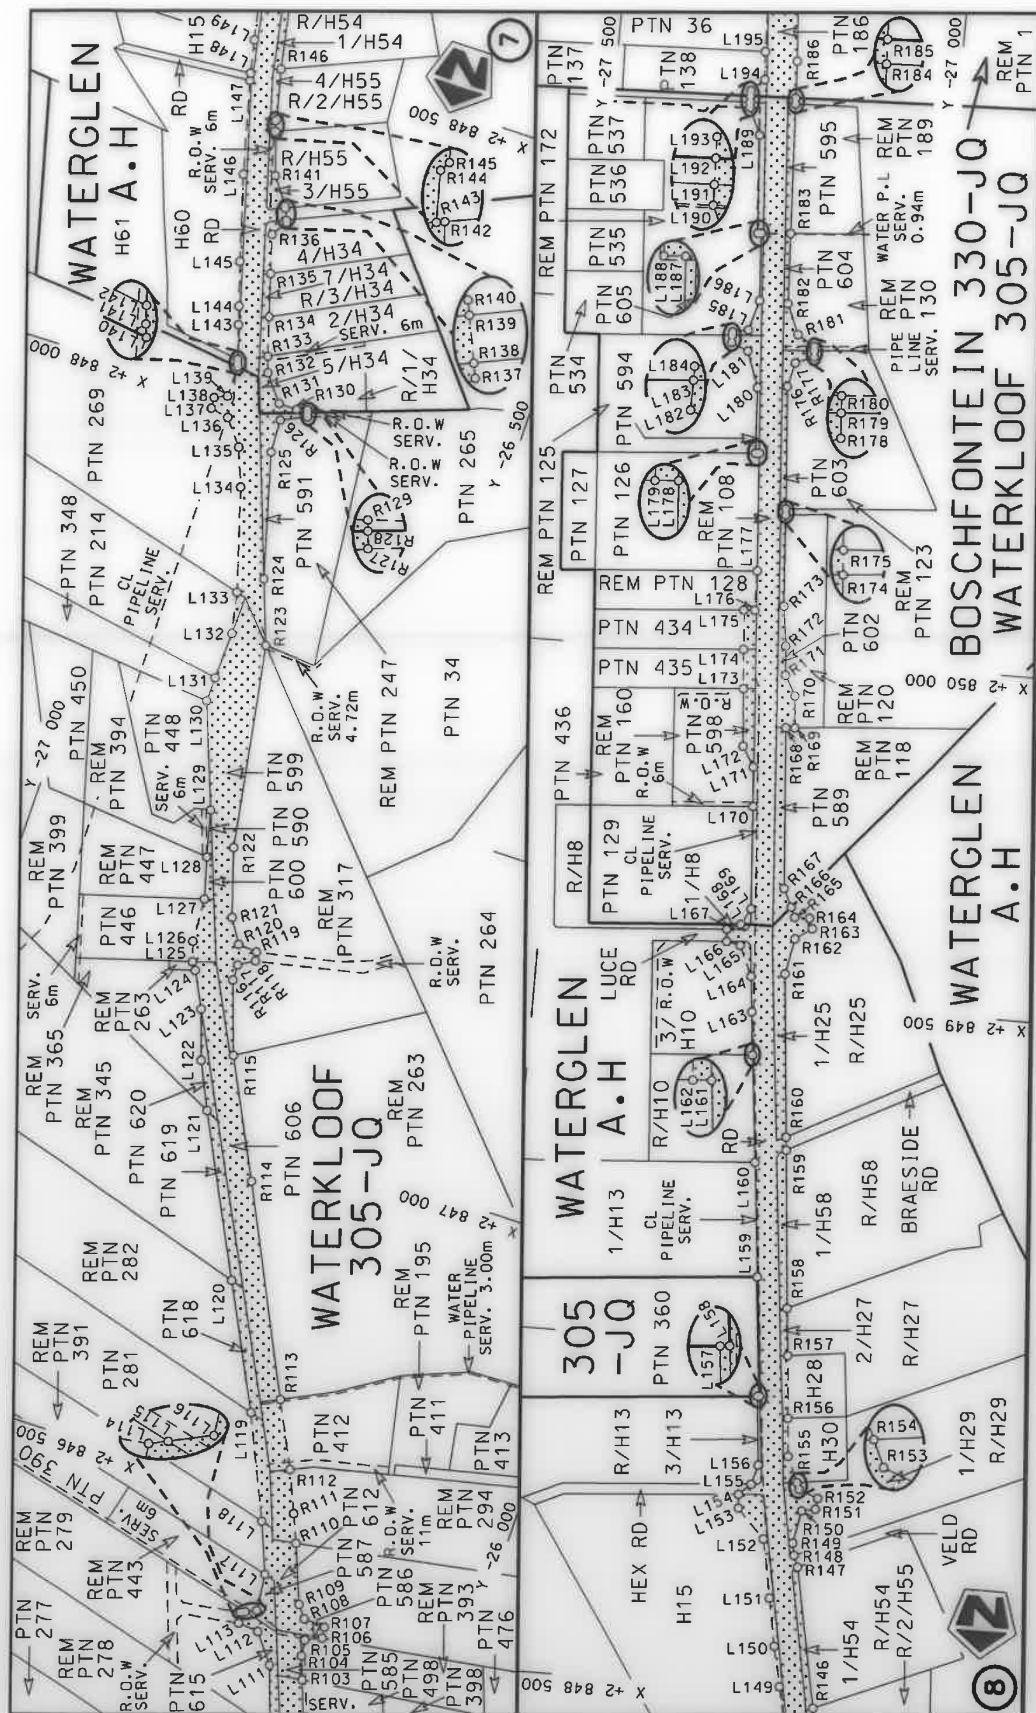

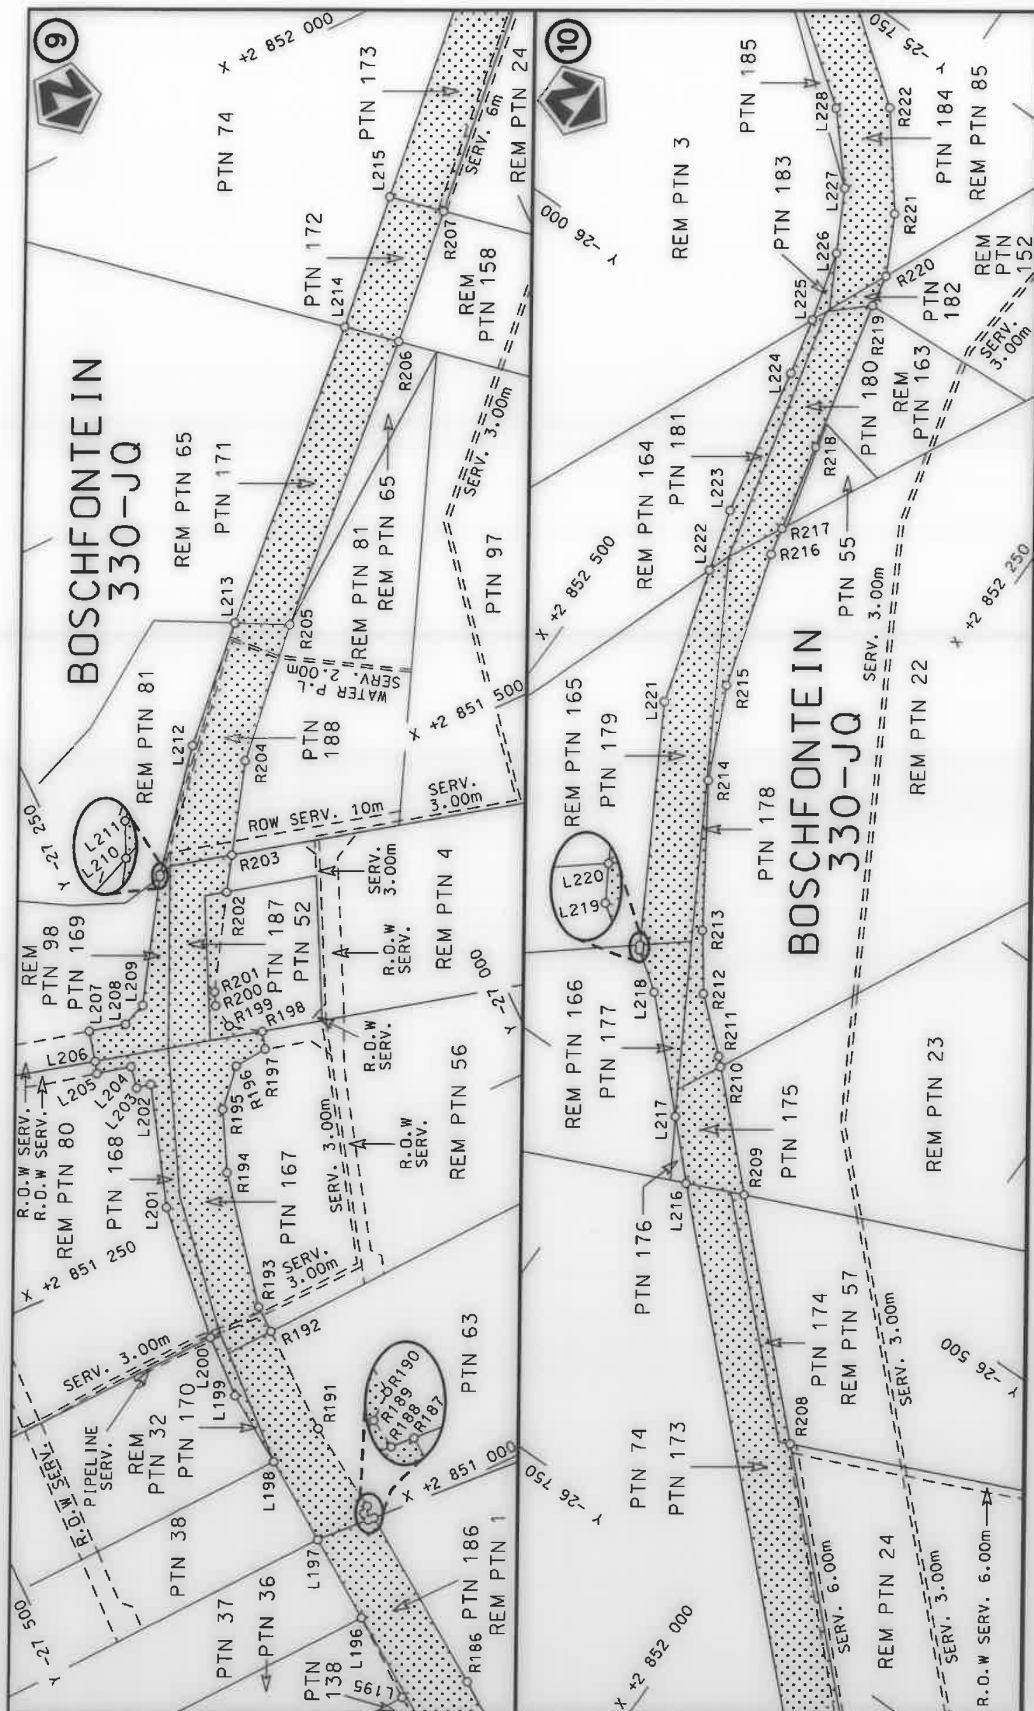

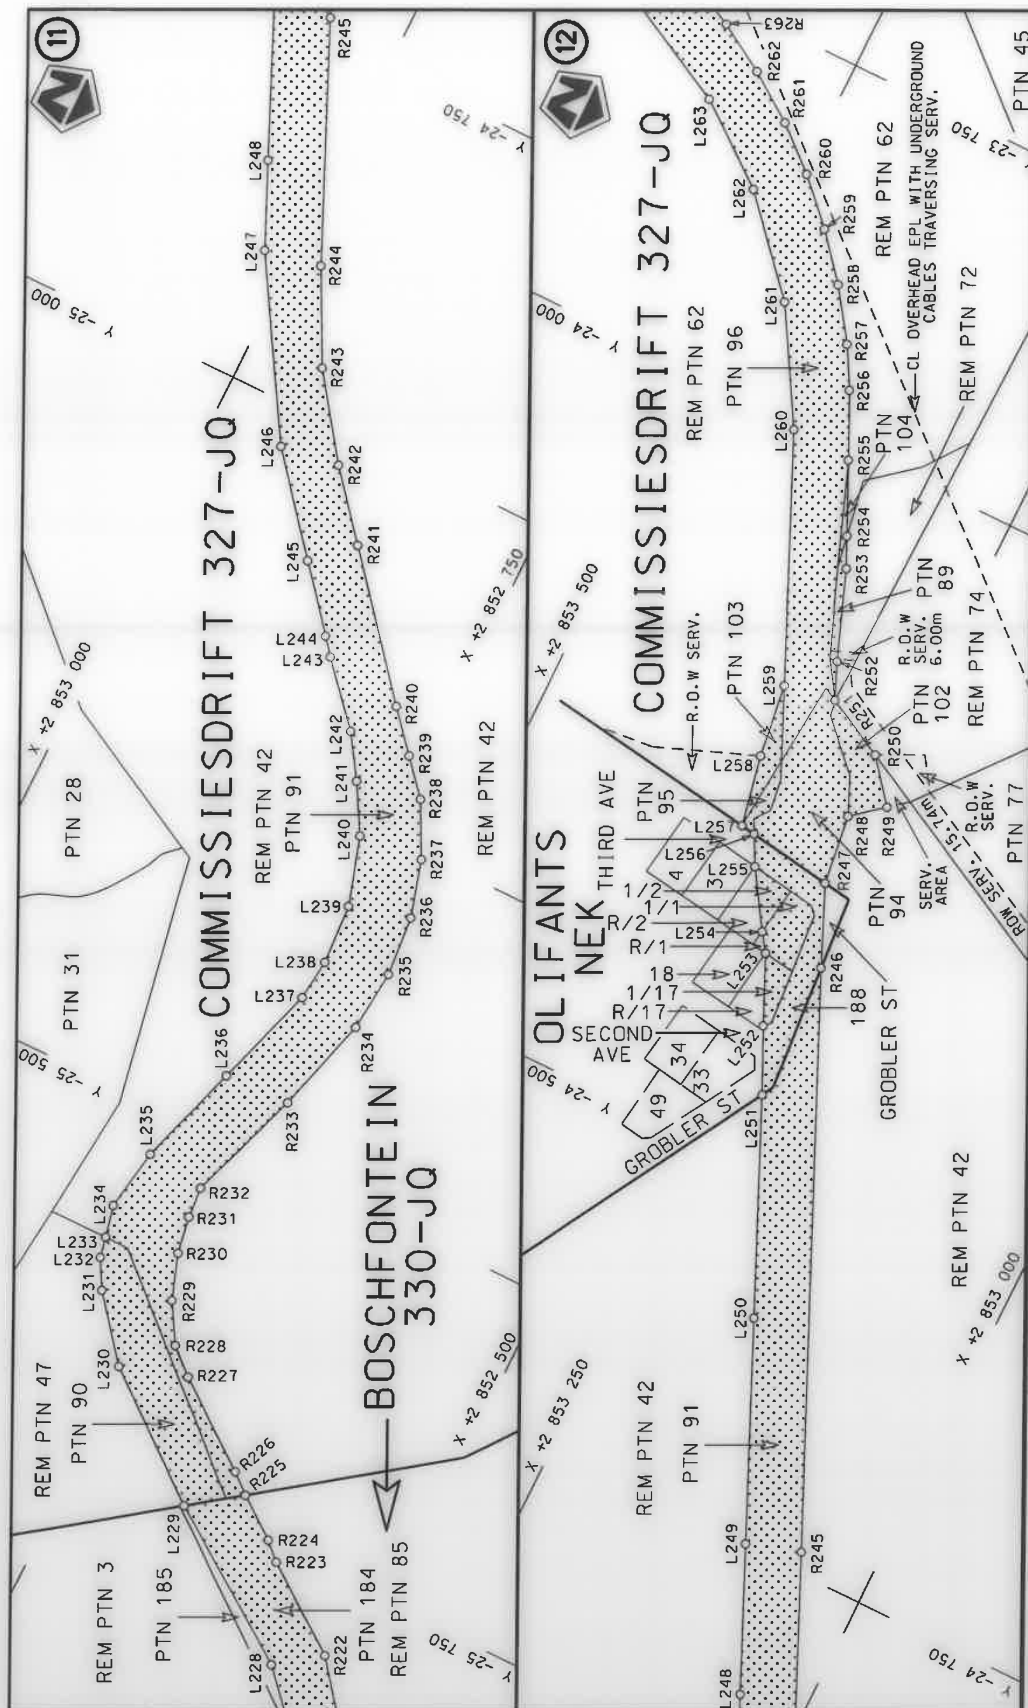

Die Suid Afrikaanse Nasionale Padagentskap MSB Bpk The South African National Roads Agency SOC Ltd	Die figuur getoon The figure shown	steldie padreserwe voor van 'n gedeelte represents the road reserve of a portion van Nasionale Roete R24 of National Route	1	Vel Sheet 6 of 22	Plan P1022/17
---	---------------------------------------	---	---	----------------------	------------------

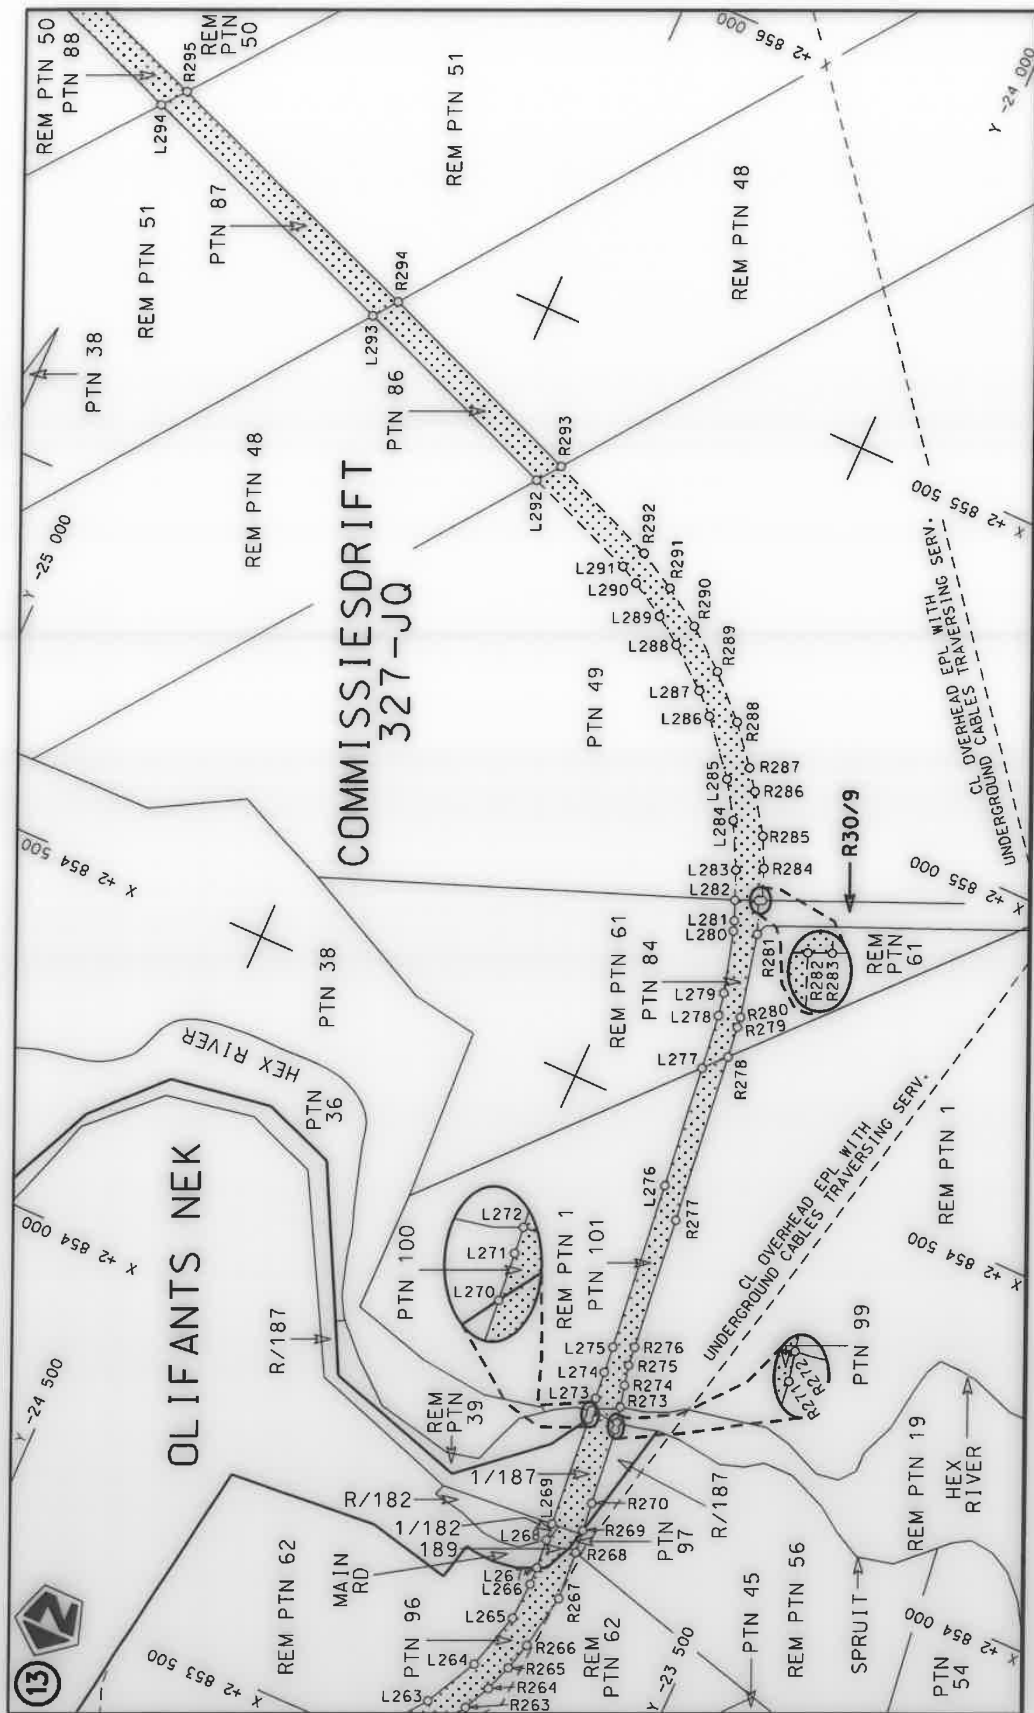

Vel 7 van 22
Sheet of
Plan P1022/17


1
Seksie
Section
R24
of National Route




Die figuur getoon
The figure shown

Die Suid Afrikaanse Nasionale Padagentskap MSB Bpk
The South African National Roads Agency SOC Ltd




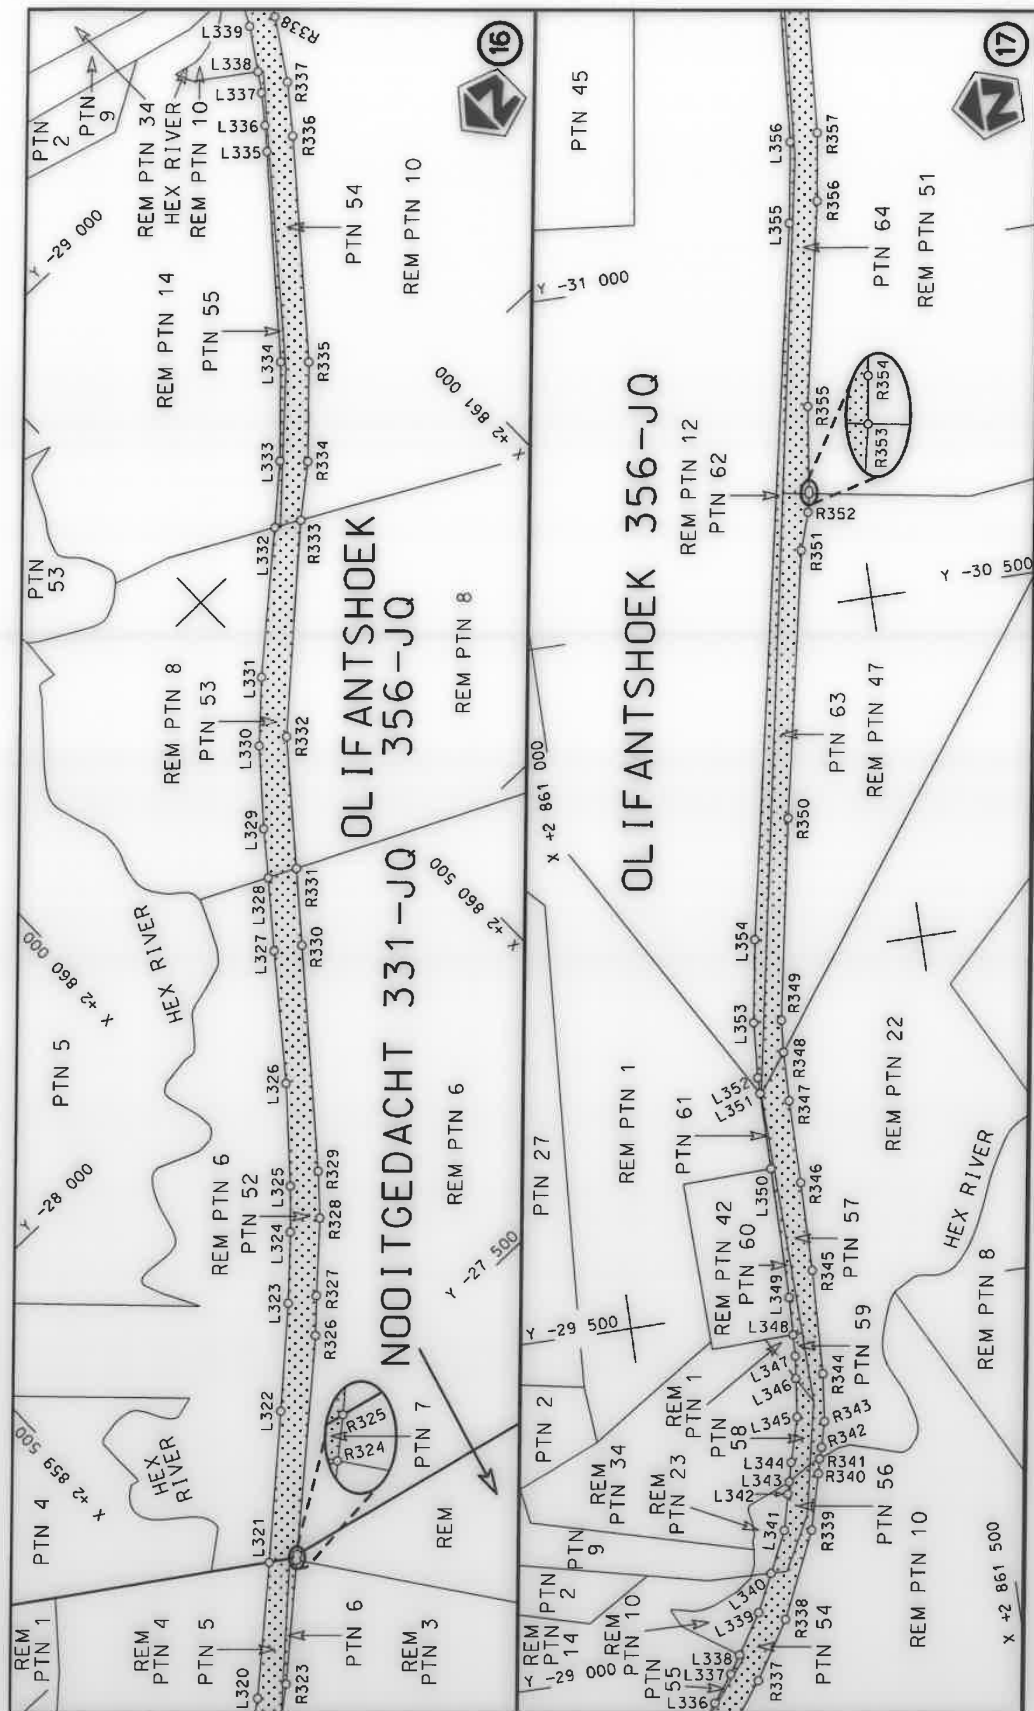


Die Suid Afrikaanse Nasionale Padagentskap MSB Bpk The South African National Roads Agency SOC Ltd	Die figuur getoon The figure shown	steldie padreserwe voor van 'n gedeelte represents the road reserve of a portion van Nasionale Roete R24 Sektie of National Route Section	Vel 9 van 22 Sheet 9 of 22	Plan P1022/17
---	---------------------------------------	--	-------------------------------	---------------

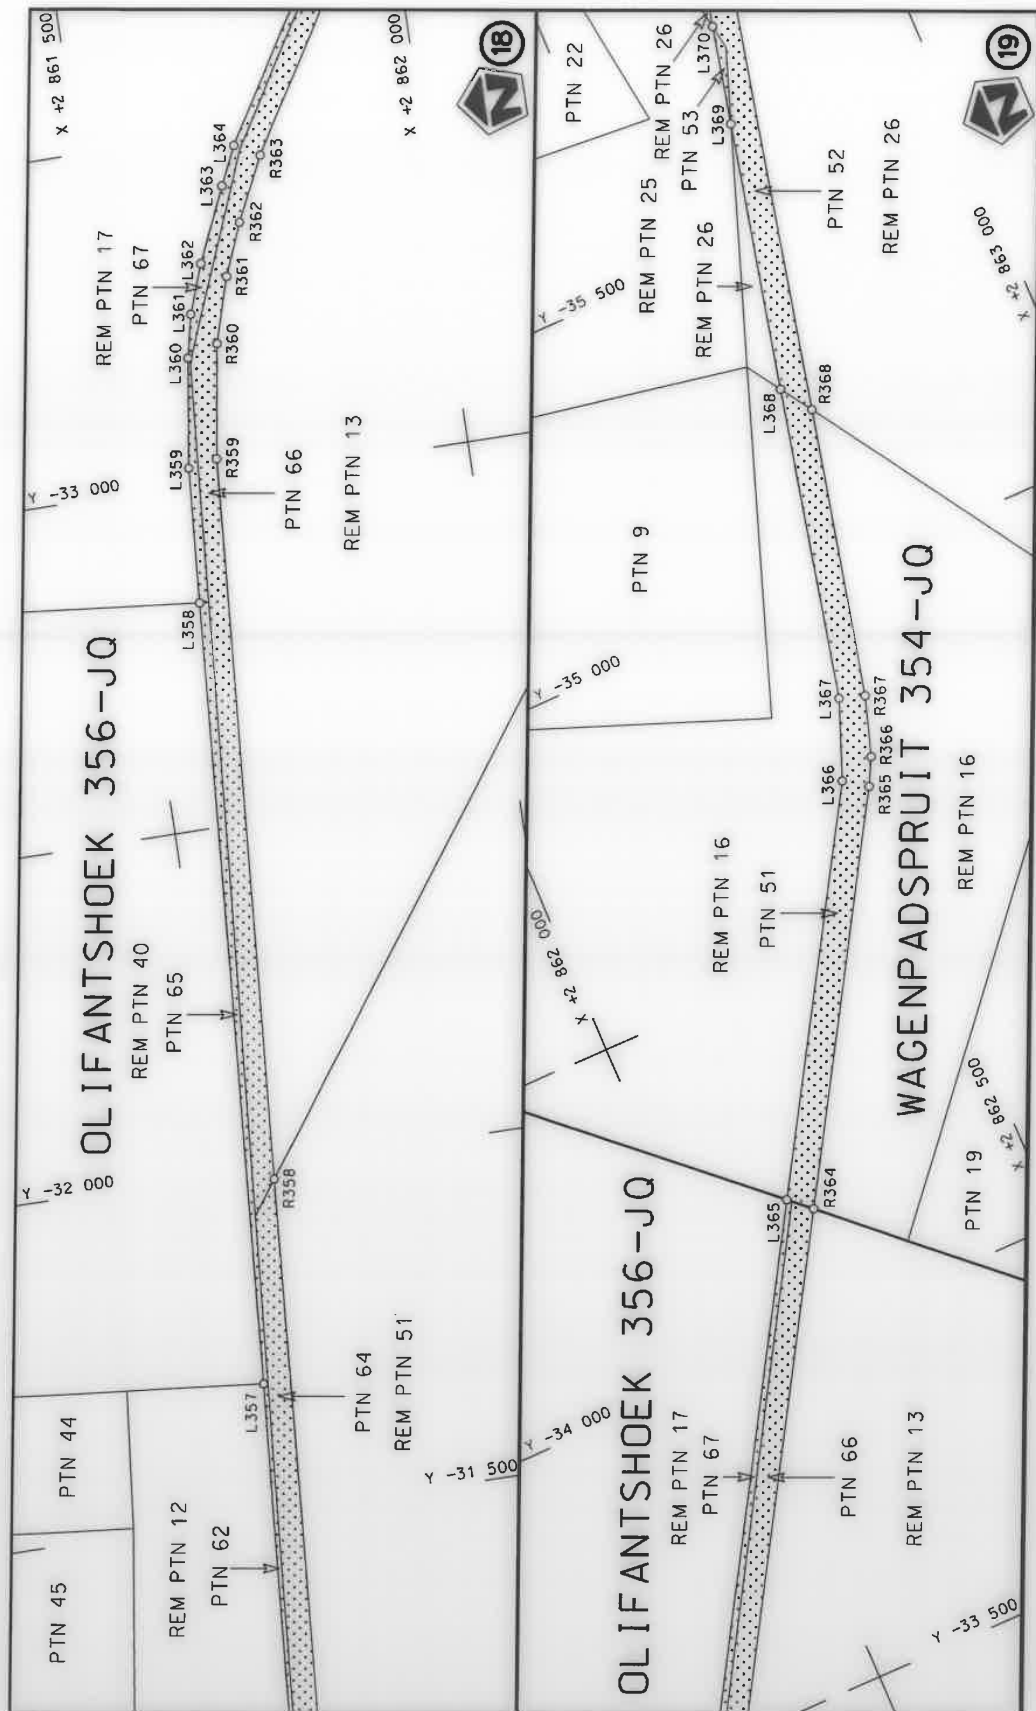


Die Suid Afrikaanse Nasionale Padagentskap MSB Bpk The South African National Roads Agency SOC Ltd	Die figuur getoon The figure shown		steel die padreserwe voor van 'n gedeelte represents the road reserve of a portion van Nasionale Roete R24 of National Route	1	Vel van Sheet 10 of 22	Plan P1022/17
---	---------------------------------------	---	---	---	---------------------------	------------------

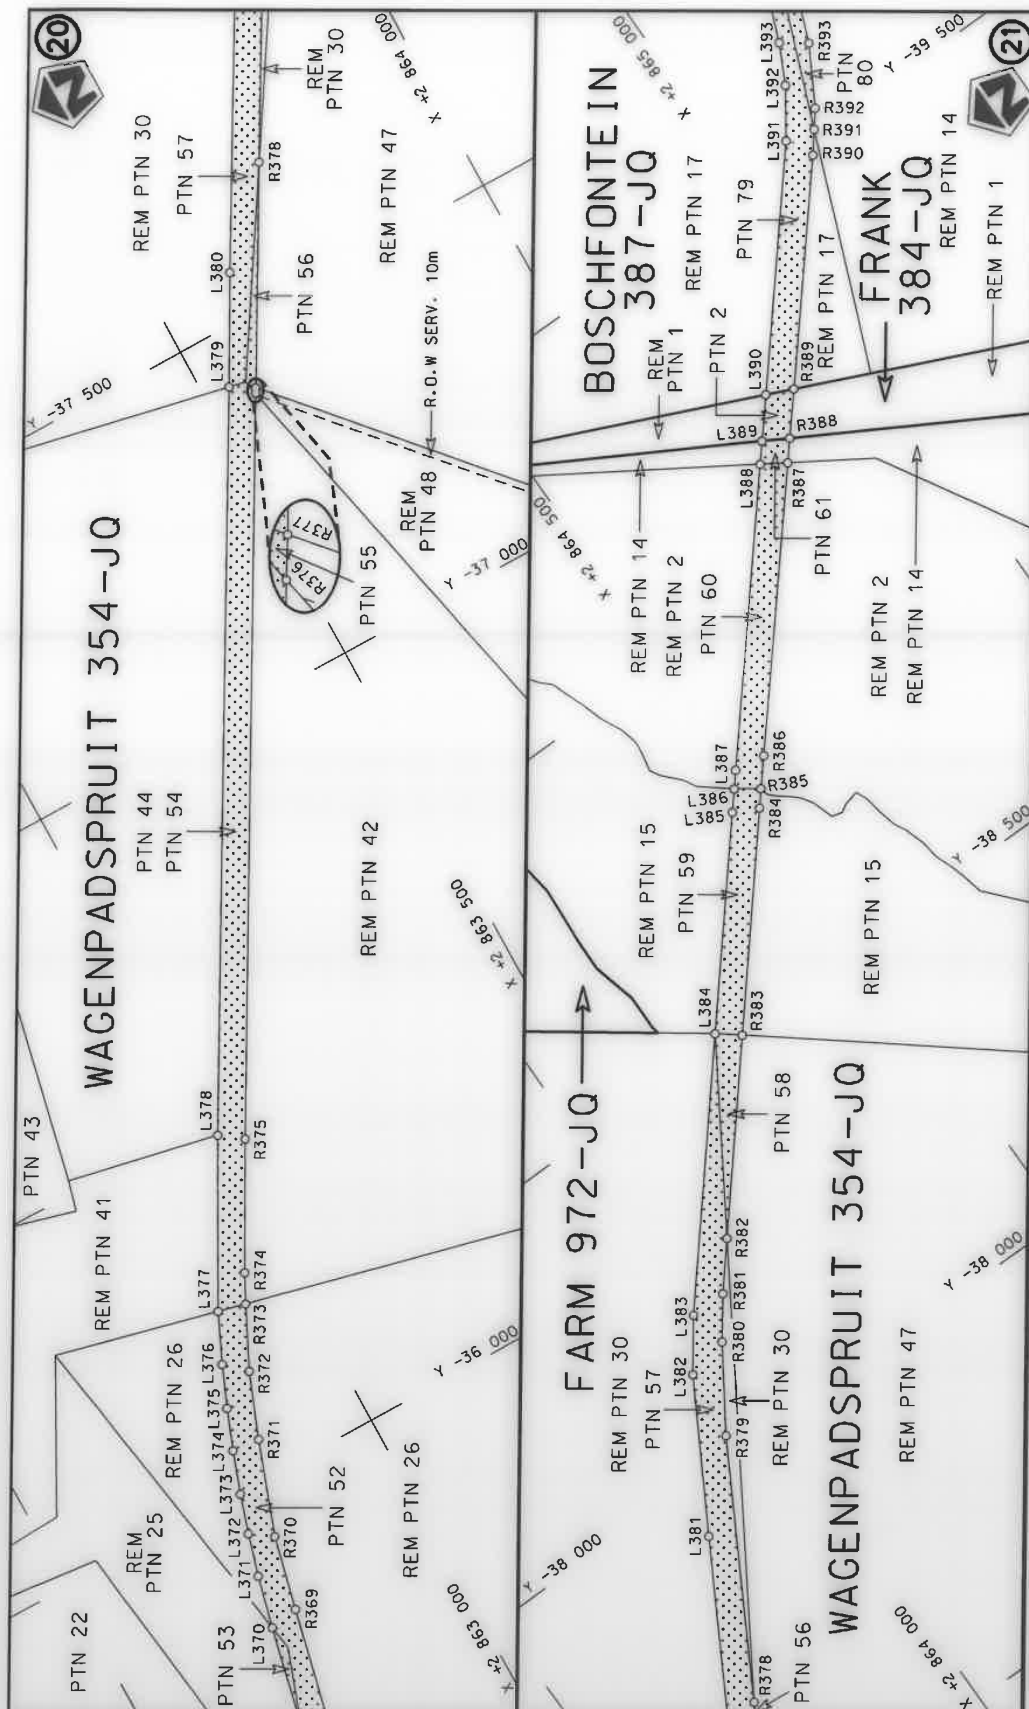

Die Suid Afrikaanse Nasionale Podagentskap MSB Bpk	Die figuur getoon		ste die padreserwe voor van 'n gedeelte represents the road reserve of a portion van Nasionale Roete R24 of National Route	Vel Sheet 11 of 22
The South African National Roads Agency SOC Ltd	The figure shown			Plan P1022/17

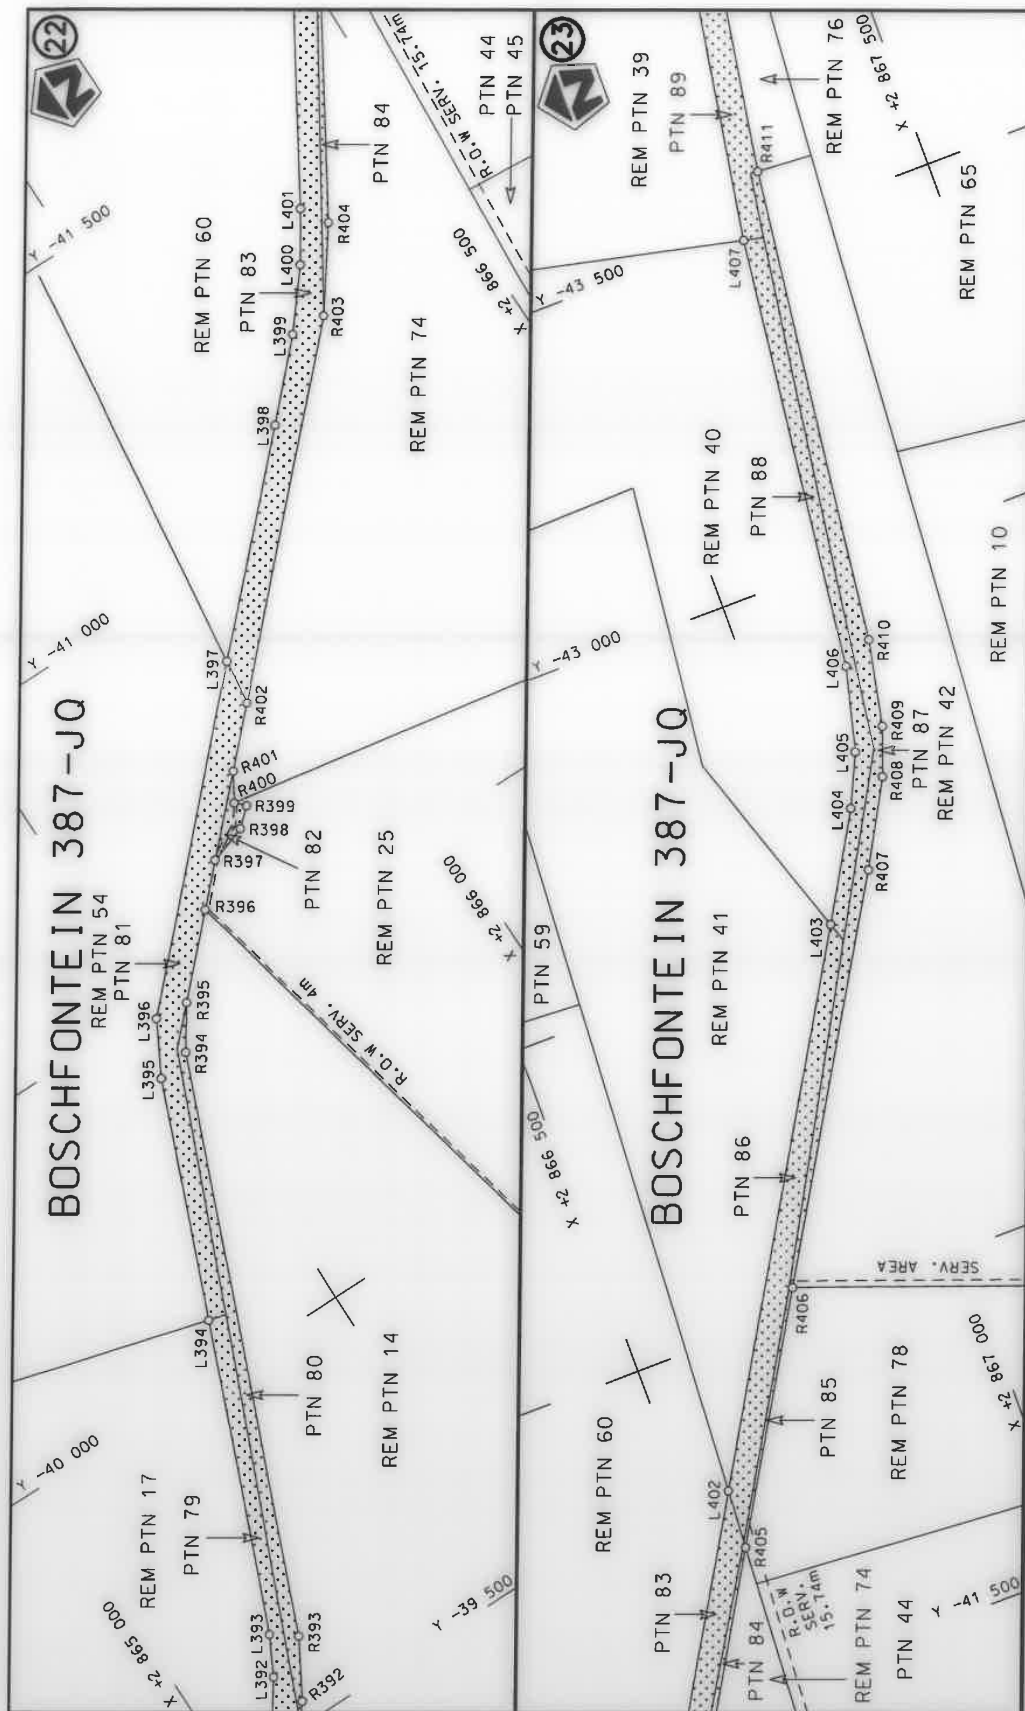

Die Suid Afrikaanse Nasionale Padagentskap MSB Bpk The South African National Roads Agency SOC Ltd	Die figuur getoon The figure shown		steldie padreserwe voor van 'n gedeelte represents the road reserve of a portion van Nasionale Roete of National Route	1	Vel Sheet 12 of 22	Plan P1022/17
---	---------------------------------------	---	---	---	--------------------------	------------------

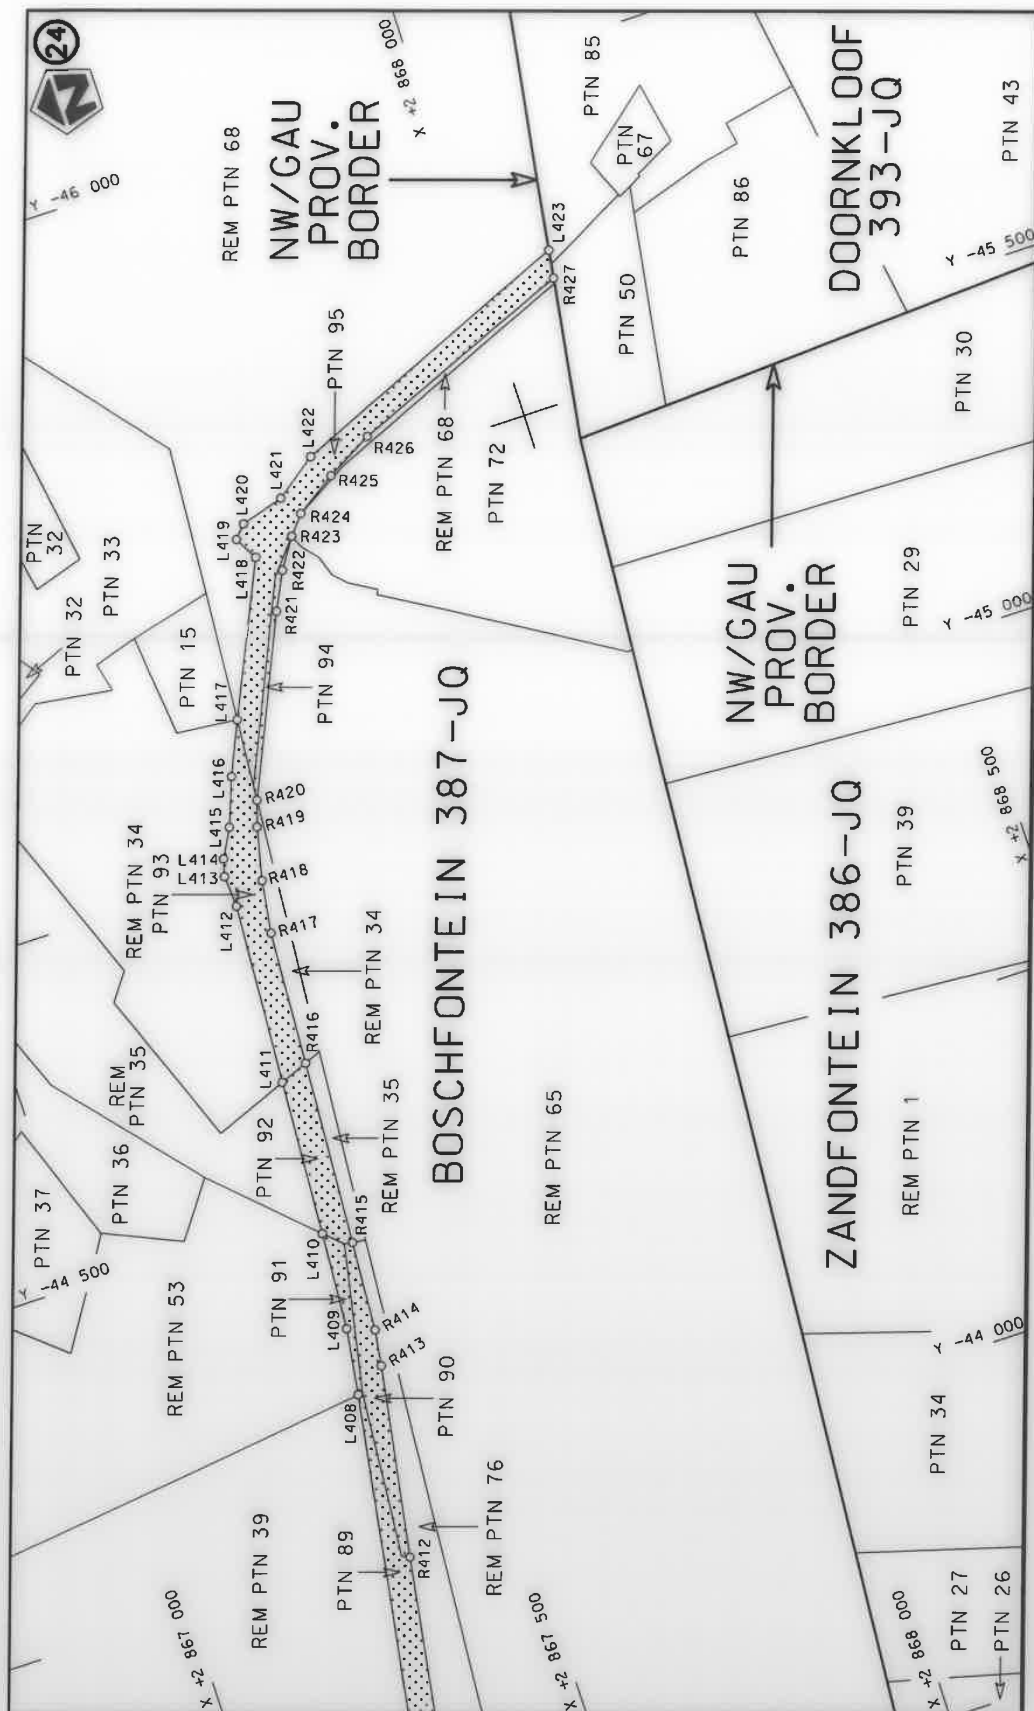

Die Suid Afrikaanse Nasionale Padagentskap MSB Bpk	Die figuur getoon		steldie padreserwe voor van 'n gedeelte represents the road reserve of a portion van Nasionale Roete R24 Seksie of National Route R24 Section	Vel Sheet	13 of	22 22
The South African National Roads Agency SOC Ltd	The figure shown			Plan	P1022/17	

PADRESERWE KOÖRDINATE / ROAD RESERVE CO-ORDINATES					
LINKERKANT/LEFT HAND SIDE			REGTERKANT/RIGHT HAND SIDE		
	Y	X	WG 27°	Y	X
L1	-27 169.13	2 840 300.98		R1	-27 269.11 2 840 535.35
L2	-27 174.90	2 840 364.85		R2	-27 226.12 2 840 485.15
L3	-27 166.32	2 840 384.73		R3	-27 205.67 2 840 477.43
L4	-27 117.27	2 840 424.88		R4	-27 144.77 2 840 489.11
L5	-27 022.05	2 840 468.98		R5	-27 023.66 2 840 536.51
L6	-26 999.35	2 840 479.48		R6	-26 821.37 2 840 622.97
L7	-26 775.97	2 840 575.57		R7	-26 800.32 2 840 632.65
L8	-26 750.56	2 840 586.52		R8	-26 769.75 2 840 646.69
L9	-26 743.76	2 840 589.45		R9	-26 735.16 2 840 678.97
L10	-26 696.60	2 840 594.40		R10	-26 712.07 2 840 688.60
L11	-26 674.06	2 840 605.22		R11	-26 666.01 2 840 695.33
L12	-26 656.66	2 840 621.99		R12	-26 553.20 2 840 756.74
L13	-26 639.53	2 840 638.50		R13	-26 537.66 2 840 765.30
L14	-26 613.35	2 840 651.08		R14	-26 537.04 2 840 765.73
L15	-26 586.59	2 840 665.93		R15	-26 374.06 2 840 872.38
L16	-26 506.98	2 840 710.07		R16	-26 264.50 2 840 956.39
L17	-26 501.94	2 840 713.41		R17	-26 232.19 2 840 983.86
L18	-26 487.19	2 840 722.70		R18	-26 204.45 2 841 007.45
L19	-26 486.60	2 840 723.06		R19	-26 180.01 2 841 049.20
L20	-26 403.93	2 840 775.07		R20	-26 174.84 2 841 054.02
L21	-26 303.93	2 840 844.42		R21	-26 156.21 2 841 071.38
L22	-26 224.72	2 840 907.63		R22	-26 150.65 2 841 076.56
L23	-26 176.13	2 840 944.46		R23	-26 108.92 2 841 096.27
L24	-26 141.82	2 840 962.46		R24	-26 084.70 2 841 120.58
L25	-26 120.37	2 840 973.74		R25	-26 075.65 2 841 129.67
L26	-26 090.30	2 841 001.57		R26	-25 982.22 2 841 232.02
L27	-26 077.42	2 841 022.05		R27	-25 920.00 2 841 307.87
L28	-26 056.82	2 841 054.82		R28	-25 805.29 2 841 468.27
L29	-26 029.03	2 841 084.47		R29	-25 748.50 2 841 572.15
L30	-25 934.86	2 841 191.97		R30	-25 745.09 2 841 619.16
L31	-25 870.49	2 841 268.96		R31	-25 743.82 2 841 636.73
L32	-25 858.77	2 841 284.75		R32	-25 730.64 2 841 667.01
L33	-25 832.22	2 841 320.54		R33	-25 721.64 2 841 687.70
L34	-25 813.29	2 841 346.03		R34	-25 681.69 2 841 692.56
L35	-25 797.96	2 841 366.68		R35	-25 652.44 2 841 744.10
L36	-25 753.37	2 841 434.43		R36	-25 636.05 2 841 782.99
L37	-25 685.56	2 841 535.74		R37	-25 626.82 2 841 804.51
L38	-25 658.21	2 841 549.81		R38	-25 623.15 2 841 813.63
L39	-25 655.64	2 841 555.53		R39	-25 591.06 2 841 889.53
L40	-25 642.19	2 841 585.39		R40	-25 560.45 2 841 980.89
L41	-25 632.35	2 841 607.53		R41	-25 560.13 2 842 027.92
L42	-25 618.12	2 841 653.74		R42	-25 553.28 2 842 051.99
L43	-25 607.91	2 841 680.07		R43	-25 544.33 2 842 060.56
L44	-25 581.92	2 841 742.80		R44	-25 539.34 2 842 067.47
L45	-25 541.76	2 841 840.73		R45	-25 533.69 2 842 073.74
L46	-25 494.30	2 841 978.78		R46	-25 532.61 2 842 071.97
L47	-25 488.25	2 841 999.30		R47	-25 519.58 2 842 123.35
L48	-25 427.64	2 842 219.42		R48	-25 492.29 2 842 230.15
L49	-25 412.04	2 842 309.55		R49	-25 477.80 2 842 309.98
L50	-25 400.29	2 842 337.84		R50	-25 471.12 2 842 346.99
L51	-25 388.50	2 842 364.65		R51	-25 478.09 2 842 403.76
			Vel Sheet 14	Van of 22	P1022/17

PADRESERWE KOÖRDINATE / ROAD RESERVE CO-ORDINATES									
LINKERKANT/LEFT HAND SIDE					REGTERKANT/RIGHT HAND SIDE				
	Y		X	WG 27°		Y		X	
L52	-25 371.56	2 842	377.84		R52	-25 476.24	2 842	419.65	
L53	-25 366.41	2 842	418.61		R53	-25 473.53	2 842	440.30	
L54	-25 365.44	2 842	426.82		R54	-25 468.93	2 842	450.51	
L55	-25 379.61	2 842	435.60		R55	-25 454.72	2 842	482.01	
L56	-25 384.63	2 842	467.09		R56	-25 450.45	2 842	519.76	
L57	-25 387.76	2 842	488.72		R57	-25 447.18	2 842	593.68	
L58	-25 382.80	2 842	600.81		R58	-25 444.11	2 842	662.90	
L59	-25 385.82	2 842	687.68		R59	-25 446.17	2 842	743.72	
L60	-25 383.38	2 842	815.67		R60	-25 447.51	2 842	803.91	
L61	-25 382.96	2 842	822.09		R61	-25 447.84	2 842	818.25	
L62	-25 391.39	2 842	953.05		R62	-25 450.95	2 842	850.31	
L63	-25 381.64	2 843	002.55		R63	-25 451.79	2 842	858.92	
L64	-25 382.78	2 843	011.63		R64	-25 463.24	2 842	951.21	
L65	-25 385.20	2 843	027.51		R65	-25 480.39	2 842	987.16	
L66	-25 402.05	2 843	060.05		R66	-25 480.80	2 842	989.99	
L67	-25 411.55	2 843	104.38		R67	-25 481.47	2 842	994.60	
L68	-25 428.36	2 843	182.77		R68	-25 483.71	2 843	010.11	
L69	-25 445.16	2 843	261.16		R69	-25 484.37	2 843	014.72	
L70	-25 451.16	2 843	289.02		R70	-25 484.74	2 843	017.28	
L71	-25 440.51	2 843	294.62		R71	-25 479.49	2 843	049.56	
L72	-25 447.02	2 843	327.40		R72	-25 515.99	2 843	219.44	
L73	-25 465.76	2 843	390.95		R73	-25 522.84	2 843	251.31	
L74	-25 479.74	2 843	461.25		R74	-25 549.32	2 843	374.44	
L75	-25 666.53	2 844	435.76		R75	-25 550.50	2 843	381.46	
L76	-25 669.76	2 844	441.95		R76	-25 559.91	2 843	437.47	
L77	-25 689.98	2 844	452.10		R77	-25 566.97	2 843	479.44	
L78	-25 738.08	2 844	691.79		R78	-25 743.16	2 844	395.42	
L79	-25 736.18	2 844	692.47		R79	-25 744.87	2 844	405.21	
L80	-25 758.38	2 844	804.13		R80	-25 742.34	2 844	457.39	
L81	-25 764.55	2 844	816.26		R81	-25 743.11	2 844	467.63	
L82	-25 794.42	2 844	939.10		R82	-25 756.82	2 844	536.62	
L83	-25 810.39	2 845	003.86		R83	-25 757.95	2 844	542.28	
L84	-25 807.38	2 845	040.60		R84	-25 784.26	2 844	675.23	
L85	-25 807.97	2 845	044.44		R85	-25 775.79	2 844	678.27	
L86	-25 811.18	2 845	065.31		R86	-25 820.81	2 844	880.66	
L87	-25 835.74	2 845	097.59		R87	-25 836.46	2 844	930.06	
L88	-25 875.98	2 845	250.72		R88	-25 854.66	2 844	987.75	
L89	-25 903.56	2 845	355.41		R89	-25 880.89	2 845	029.32	
L90	-25 944.19	2 845	495.03		R90	-25 881.88	2 845	033.12	
L91	-25 944.48	2 845	495.96		R91	-25 886.77	2 845	052.04	
L92	-25 964.77	2 845	567.72		R92	-25 882.52	2 845	095.63	
L93	-25 961.87	2 845	581.02		R93	-25 883.52	2 845	099.78	
L94	-25 972.01	2 845	610.52		R94	-25 893.70	2 845	142.16	
L95	-25 986.09	2 845	630.38		R95	-25 900.66	2 845	166.40	
L96	-26 001.75	2 845	676.41		R96	-25 924.33	2 845	248.86	
L97	-26 041.40	2 845	787.24		R97	-25 952.80	2 845	356.33	
L98	-26 082.48	2 845	900.06		R98	-25 954.24	2 845	361.54	
L99	-26 116.88	2 845	994.53		R99	-25 987.42	2 845	481.75	
L100	-26 149.36	2 846	083.92		R100	-25 997.38	2 845	517.81	
L101	-26 172.01	2 846	146.28		R101	-26 028.37	2 845	559.89	
L102	-26 194.67	2 846	208.68		R102	-26 084.18	2 845	567.35	
					Vel Sheet	15	Van of	22	P1022/17

PADRESERWE KOÖRDINATE / ROAD RESERVE CO-ORDINATES									
LINKERKANT/LEFT HAND SIDE					REGTERKANT/RIGHT HAND SIDE				
	Y		X	WG 27°		Y		X	
L103	-26 211.63	2	846 353.60		R103	-26 136.36	2	845 574.32	
L104	-26 243.74	2	846 356.01		R104	-26 149.87	2	845 576.12	
L105	-26 257.42	2	846 373.67		R105	-26 147.75	2	845 591.98	
L106	-26 290.25	2	846 456.58		R106	-26 145.72	2	845 608.04	
L107	-26 307.65	2	846 496.87		R107	-26 092.27	2	845 605.04	
L108	-26 333.11	2	846 555.40		R108	-26 050.66	2	845 622.31	
L109	-26 379.08	2	846 647.49		R109	-26 050.83	2	845 667.37	
L110	-26 522.40	2	846 934.67		R110	-26 098.13	2	845 794.27	
L111	-26 606.41	2	847 099.82		R111	-26 100.84	2	845 801.49	
L112	-26 642.65	2	847 203.57		R112	-26 144.24	2	845 917.98	
L113	-26 643.29	2	847 226.40		R113	-26 192.78	2	846 055.12	
L114	-26 620.55	2	847 240.16		R114	-26 239.43	2	846 188.81	
L115	-26 623.28	2	847 252.91		R115	-26 269.93	2	846 276.43	
L116	-26 651.54	2	847 255.36		R116	-26 302.32	2	846 317.19	
L117	-26 673.08	2	847 289.22		R117	-26 332.82	2	846 319.84	
L118	-26 703.91	2	847 386.40		R118	-26 335.12	2	846 335.67	
L119	-26 754.34	2	847 679.58		R119	-26 328.74	2	846 338.63	
L120	-26 788.21	2	847 770.27		R120	-26 313.74	2	846 345.84	
L121	-26 837.44	2	847 948.07		R121	-26 319.01	2	846 399.39	
L122	-26 839.64	2	847 996.59		R122	-26 348.49	2	846 470.93	
L123	-26 803.40	2	848 013.35		R123	-26 414.50	2	846 615.83	
L124	-26 805.47	2	848 019.39		R124	-26 503.22	2	846 789.30	
L125	-26 806.79	2	848 023.25		R125	-26 616.90	2	847 012.02	
L126	-26 822.14	2	848 018.64		R126	-26 648.51	2	847 078.50	
L127	-26 848.86	2	848 018.78		R127	-26 672.76	2	847 149.10	
L128	-26 879.33	2	848 055.67		R128	-26 698.87	2	847 199.78	
L129	-26 887.15	2	848 078.23		R129	-26 706.72	2	847 210.50	
L130	-26 903.85	2	848 133.32		R130	-26 715.88	2	847 239.18	
L131	-26 922.05	2	848 193.46		R131	-26 719.86	2	847 301.99	
L132	-26 938.51	2	848 247.91		R132	-26 736.43	2	847 360.90	
L133	-26 923.76	2	848 270.85		R133	-26 753.19	2	847 427.56	
L134	-26 925.26	2	848 274.23		R134	-26 810.16	2	847 576.40	
L135	-26 932.41	2	848 290.21		R135	-26 809.16	2	847 611.65	
L136	-26 933.91	2	848 293.59		R136	-26 807.17	2	847 680.83	
L137	-26 961.55	2	848 330.39		R137	-26 819.32	2	847 739.35	
L138	-26 981.44	2	848 391.39		R138	-26 864.01	2	847 885.95	
L139	-26 983.30	2	848 390.60		R139	-26 885.40	2	847 940.01	
L140	-26 987.26	2	848 405.99		R140	-26 914.17	2	847 975.99	
L141	-26 985.82	2	848 408.42		R141	-26 941.43	2	847 981.21	
L142	-27 004.08	2	848 479.52		R142	-26 942.48	2	847 997.18	
L143	-27 044.48	2	848 682.46		R143	-26 924.65	2	848 005.37	
L144	-27 050.97	2	848 699.16		R144	-26 924.37	2	848 049.64	
L145	-27 054.50	2	848 716.92		R145	-26 926.10	2	848 054.17	
L146	-27 045.60	2	848 764.60		R146	-26 928.09	2	848 060.67	
L147	-27 025.57	2	848 768.62		R147	-26 943.25	2	848 108.29	
L148	-27 023.73	2	848 784.62		R148	-26 951.39	2	848 133.95	
L149	-27 051.72	2	848 795.49		R149	-26 971.02	2	848 195.87	
L150	-27 056.06	2	848 805.32		R150	-27 007.40	2	848 317.22	
L151	-27 072.16	2	848 842.14		R151	-27 042.46	2	848 449.20	
L152	-27 077.37	2	848 897.29		R152	-27 045.15	2	848 459.35	
L153	-27 085.68	2	848 988.13		R153	-27 055.53	2	848 506.91	
					Vel Sheet	16	Van of	22	P1022/17

PADRESERWE KOÖRDINATE / ROAD RESERVE CO-ORDINATES						
LINKERKANT/LEFT HAND SIDE				REGTERKANT/RIGHT HAND SIDE		
	Y	X	WG 27°		Y	X
L154	-27 092.53	2 849 056.89		R154	-27 068.22	2 848 565.02
L155	-27 113.95	2 849 286.18		R155	-27 081.34	2 848 634.42
L156	-27 115.90	2 849 305.09		R156	-27 097.44	2 848 719.57
L157	-27 138.26	2 849 541.75		R157	-27 137.72	2 848 761.63
L158	-27 128.31	2 849 593.80		R158	-27 139.22	2 848 781.53
L159	-27 104.29	2 849 610.34		R159	-27 122.03	2 848 797.54
L160	-27 109.89	2 849 625.35		R160	-27 114.48	2 848 826.34
L161	-27 131.53	2 849 624.71		R161	-27 124.42	2 848 925.86
L162	-27 137.97	2 849 639.08		R162	-27 120.92	2 848 926.22
L163	-27 150.58	2 849 665.62		R163	-27 139.64	2 849 099.02
L164	-27 168.57	2 849 898.75		R164	-27 157.62	2 849 265.04
L165	-27 155.72	2 849 899.64		R165	-27 174.51	2 849 420.55
L166	-27 160.02	2 849 946.34		R166	-27 175.65	2 849 420.47
L167	-27 176.05	2 849 975.26		R167	-27 181.30	2 849 483.09
L168	-27 179.73	2 850 017.66		R168	-27 186.88	2 849 534.46
L169	-27 187.19	2 850 075.09		R169	-27 206.74	2 849 578.16
L170	-27 196.02	2 850 207.28		R170	-27 227.19	2 849 582.29
L171	-27 196.71	2 850 216.31		R171	-27 228.44	2 849 599.76
L172	-27 210.26	2 850 393.84		R172	-27 208.60	2 849 608.78
L173	-27 201.58	2 850 428.60		R173	-27 195.65	2 849 632.34
L174	-27 174.65	2 850 439.49		R174	-27 205.98	2 849 781.08
L175	-27 175.29	2 850 448.67		R175	-27 210.68	2 849 838.27
L176	-27 175.70	2 850 454.92		R176	-27 228.16	2 849 867.39
L177	-27 201.33	2 850 469.89		R177	-27 235.07	2 849 950.80
L178	-27 219.93	2 850 513.71		R178	-27 239.79	2 850 007.70
L179	-27 225.11	2 850 615.63		R179	-27 244.50	2 850 064.62
L180	-27 234.62	2 850 803.58		R180	-27 228.48	2 850 065.77
L181	-27 235.07	2 850 812.57		R181	-27 230.18	2 850 122.91
L182	-27 237.77	2 850 865.93		R182	-27 242.23	2 850 293.82
L183	-27 248.87	2 851 003.29		R183	-27 247.94	2 850 293.40
L184	-27 253.23	2 851 003.60		R184	-27 253.06	2 850 388.83
L185	-27 254.13	2 851 009.33		R185	-27 271.95	2 850 440.46
L186	-27 249.61	2 851 013.13		R186	-27 296.75	2 850 450.83
L187	-27 257.80	2 851 080.05		R187	-27 296.66	2 850 461.69
L188	-27 258.79	2 851 158.33		R188	-27 296.67	2 850 466.80
L189	-27 259.40	2 851 178.40		R189	-27 273.84	2 850 471.37
L190	-27 239.11	2 851 277.01		R190	-27 261.46	2 850 514.83
L191	-27 222.57	2 851 320.10		R191	-27 267.45	2 850 612.67
L192	-27 200.52	2 851 344.48		R192	-27 272.79	2 850 612.31
L193	-27 176.05	2 851 346.72		R193	-27 282.75	2 850 754.62
L194	-27 172.61	2 851 359.16		R194	-27 300.32	2 850 793.38
L195	-27 192.73	2 851 373.54		R195	-27 300.56	2 850 800.90
L196	-27 195.44	2 851 390.69		R196	-27 300.88	2 850 810.47
L197	-27 191.82	2 851 400.12		R197	-27 301.12	2 850 818.22
L198	-27 153.57	2 851 462.35		R198	-27 282.57	2 850 835.59
L199	-27 138.79	2 851 485.16		R199	-27 285.41	2 850 875.92
L200	-27 101.10	2 851 543.20		R200	-27 287.64	2 850 941.22
L201	-27 030.10	2 851 619.36		R201	-27 292.29	2 851 006.37
L202	-26 872.41	2 851 771.99		R202	-27 296.97	2 851 071.54
L203	-26 803.13	2 851 844.06		R203	-27 302.26	2 851 127.26
L204	-26 635.56	2 852 018.34		R204	-27 300.42	2 851 173.23
				Vel Sheet	17 of	22 P1022/17

PADRESERWE KOÖRDINATE / ROAD RESERVE CO-ORDINATES						
LINKERKANT/LEFT HAND SIDE				REGTERKANT/RIGHT HAND SIDE		
	Y	X	WG 27°		Y	X
L205	-26 507.50	2 852 151.54		R205	-27 289.64	2 851 273.02
L206	-26 441.51	2 852 219.99		R206	-27 262.19	2 851 358.89
L207	-26 436.05	2 852 225.45		R207	-27 272.25	2 851 360.97
L208	-26 405.50	2 852 260.94		R208	-27 269.58	2 851 376.74
L209	-26 368.37	2 852 288.52		R209	-27 293.94	2 851 382.87
L210	-26 277.14	2 852 348.67		R210	-27 291.43	2 851 391.46
L211	-26 213.43	2 852 378.11		R211	-27 285.97	2 851 413.24
L212	-26 117.27	2 852 407.07		R212	-27 260.13	2 851 406.59
L213	-26 097.48	2 852 411.52		R213	-27 243.05	2 851 413.68
L214	-26 035.20	2 852 425.93		R214	-27 192.67	2 851 493.18
L215	-25 927.82	2 852 451.97		R215	-27 191.99	2 851 494.74
L216	-25 904.82	2 852 456.59		R216	-27 131.09	2 851 569.67
L217	-25 864.45	2 852 477.92		R217	-27 065.95	2 851 637.50
L218	-25 803.85	2 852 525.87		R218	-26 903.51	2 851 798.45
L219	-25 758.18	2 852 587.47		R219	-26 834.16	2 851 870.37
L220	-25 746.34	2 852 599.77		R220	-26 524.96	2 852 191.02
L221	-25 724.41	2 852 629.36		R221	-26 489.96	2 852 225.85
L222	-25 712.28	2 852 643.66		R222	-26 425.05	2 852 290.95
L223	-25 665.39	2 852 704.82		R223	-26 406.36	2 852 317.55
L224	-25 648.68	2 852 723.16		R224	-26 403.25	2 852 319.42
L225	-25 620.41	2 852 740.05		R225	-26 249.17	2 852 408.12
L226	-25 587.65	2 852 751.34		R226	-26 152.34	2 852 437.15
L227	-25 560.73	2 852 756.26		R227	-26 108.54	2 852 450.30
L228	-25 538.32	2 852 758.03		R228	-26 002.03	2 852 472.20
L229	-25 455.12	2 852 729.02		R229	-25 961.51	2 852 481.79
L230	-25 384.52	2 852 709.30		R230	-25 911.98	2 852 495.64
L231	-25 339.87	2 852 705.31		R231	-25 870.12	2 852 518.29
L232	-25 295.96	2 852 709.25		R232	-25 826.54	2 852 557.47
L233	-25 254.63	2 852 721.28		R233	-25 750.40	2 852 665.57
L234	-25 215.65	2 852 741.30		R234	-25 680.14	2 852 753.28
L235	-25 190.88	2 852 762.88		R235	-25 635.96	2 852 789.19
L236	-25 162.74	2 852 787.23		R236	-25 614.96	2 852 800.83
L237	-25 070.03	2 852 864.40		R237	-25 600.03	2 852 803.90
L238	-25 023.90	2 852 902.79		R238	-25 576.99	2 852 809.08
L239	-24 965.84	2 852 945.05		R239	-25 531.93	2 852 801.52
L240	-24 899.84	2 852 979.06		R240	-25 456.98	2 852 777.58
L241	-24 735.43	2 853 053.42		R241	-25 382.03	2 852 753.63
L242	-24 348.36	2 853 229.93		R242	-25 351.95	2 852 750.54
L243	-24 291.85	2 853 254.76		R243	-25 308.00	2 852 753.14
L244	-24 241.13	2 853 261.58		R244	-25 258.65	2 852 768.77
L245	-24 222.66	2 853 238.92		R245	-25 223.90	2 852 788.62
L246	-24 192.33	2 853 263.50		R246	-25 193.32	2 852 808.64
L247	-24 169.60	2 853 307.78		R247	-25 151.29	2 852 845.98
L248	-24 143.62	2 853 318.95		R248	-25 139.29	2 852 855.87
L249	-24 080.26	2 853 343.05		R249	-25 095.71	2 852 891.82
L250	-24 058.91	2 853 353.15		R250	-25 029.74	2 852 946.22
L251	-24 009.00	2 853 376.80		R251	-24 907.47	2 853 020.46
L252	-23 963.14	2 853 398.83		R252	-24 847.74	2 853 047.46
L253	-23 934.02	2 853 415.30		R253	-24 747.78	2 853 092.64
L254	-23 898.12	2 853 440.44		R254	-24 597.97	2 853 160.40
L255	-23 866.15	2 853 467.28		R255	-24 449.85	2 853 227.39
				Vel Sheet	18 Van of 22	P1022/17

PADRESERWE KOÖRDINATE / ROAD RESERVE CO-ORDINATES									
LINKERKANT/LEFT HAND SIDE					REGTERKANT/RIGHT HAND SIDE				
	Y		X	WG 27°		Y		X	
L256	-23 836.23	2	853	496.63	R256	-24 404.48	2	853	249.06
L257	-23 809.76	2	853	527.97	R257	-24 356.36	2	853	271.11
L258	-23 785.27	2	853	562.64	R258	-24 343.47	2	853	280.26
L259	-23 764.47	2	853	598.38	R259	-24 303.30	2	853	306.01
L260	-23 745.67	2	853	636.85	R260	-24 282.41	2	853	317.20
L261	-23 731.23	2	853	676.08	R261	-24 280.80	2	853	327.84
L262	-23 720.46	2	853	716.78	R262	-24 229.47	2	853	338.28
L263	-23 705.61	2	853	797.78	R263	-24 176.29	2	853	345.77
L264	-23 710.98	2	853	868.90	R264	-24 006.35	2	853	422.40
L265	-23 714.66	2	853	902.27	R265	-23 926.42	2	853	470.01
L266	-23 719.44	2	853	943.65	R266	-23 863.02	2	853	526.87
L267	-23 732.20	2	854	054.88	R267	-23 818.47	2	853	585.03
L268	-23 734.65	2	854	065.76	R268	-23 779.19	2	853	661.20
L269	-23 739.40	2	854	088.05	R269	-23 755.69	2	853	744.68
L270	-23 746.74	2	854	119.32	R270	-23 753.05	2	853	799.88
L271	-23 753.25	2	854	148.25	R271	-23 753.87	2	853	825.55
L272	-23 756.30	2	854	175.95	R272	-23 757.70	2	853	868.27
L273	-23 778.06	2	854	368.46	R273	-23 759.90	2	853	892.73
L274	-23 807.86	2	854	615.48	R274	-23 774.30	2	854	053.29
L275	-23 813.26	2	854	660.28	R275	-23 775.21	2	854	062.25
L276	-23 815.20	2	854	675.04	R276	-23 775.71	2	854	067.19
L277	-23 843.70	2	854	795.11	R277	-23 777.54	2	854	085.07
L278	-23 862.43	2	854	840.21	R278	-23 781.60	2	854	124.87
L279	-23 799.34	2	854	867.23	R279	-23 785.46	2	854	163.09
L280	-23 851.43	2	854	884.04	R280	-23 813.38	2	854	407.96
L281	-23 896.26	2	854	928.45	R281	-23 835.37	2	854	585.35
L282	-23 933.70	2	854	982.91	R282	-23 845.19	2	854	664.54
L283	-23 954.77	2	855	011.04	R283	-23 857.00	2	854	842.54
L284	-23 998.57	2	855	064.55	R284	-23 875.33	2	854	886.05
L285	-24 054.91	2	855	119.90	R285	-23 881.46	2	854	799.67
L286	-24 112.94	2	855	166.29	R286	-23 893.34	2	854	827.05
L287	-24 168.19	2	855	202.43	R287	-23 911.03	2	854	867.83
L288	-24 223.64	2	855	233.29	R288	-23 944.51	2	854	931.92
L289	-24 385.97	2	855	298.85	R289	-23 977.57	2	854	983.21
L290	-24 702.12	2	855	420.08	R290	-24 038.72	2	855	056.04
L291	-25 108.15	2	855	574.04	R291	-24 067.52	2	855	083.90
L292	-25 463.32	2	855	707.70	R292	-24 125.46	2	855	131.14
L293	-25 537.83	2	855	740.39	R293	-24 164.64	2	855	159.09
L294	-25 595.78	2	855	782.92	R294	-24 216.24	2	855	188.87
L295	-25 656.51	2	855	860.96	R295	-24 243.79	2	855	203.24
L296	-26 002.45	2	856	586.21	R296	-24 410.54	2	855	266.06
L297	-26 082.31	2	856	771.92	R297	-24 726.86	2	855	386.88
L298	-26 219.19	2	857	231.01	R298	-25 133.72	2	855	541.48
L299	-26 367.50	2	857	734.23	R299	-25 488.64	2	855	676.04
L300	-26 426.70	2	857	895.66	R300	-25 557.41	2	855	706.45
L301	-26 673.34	2	858	328.48	R301	-25 626.86	2	855	757.84
L302	-26 738.74	2	858	442.51	R302	-25 693.11	2	855	844.82
L303	-26 769.70	2	858	491.77	R303	-26 047.54	2	856	588.63
L304	-26 835.35	2	858	577.03	R304	-26 113.94	2	856	735.64
L305	-26 917.13	2	858	659.20	R305	-26 268.99	2	857	259.02
L306	-26 945.91	2	858	682.98	R306	-26 378.06	2	857	632.03
Vel Sheet					19	Van of		22	P1022/17

PADRESERWE KOÖRDINATE / ROAD RESERVE CO-ORDINATES						
LINKERKANT/LEFT HAND SIDE				REGTERKANT/RIGHT HAND SIDE		
	Y	X	WG 27°		Y	X
L307	-26 984.35	2 858 714.73		R307	-26 418.72	2 857 768.02
L308	-26 988.81	2 858 718.41		R308	-26 478.11	2 857 909.27
L309	-27 002.59	2 858 729.79		R309	-26 654.16	2 858 215.08
L310	-27 089.04	2 858 823.44		R310	-26 782.03	2 858 437.61
L311	-27 124.14	2 858 886.60		R311	-26 826.47	2 858 503.40
L312	-27 141.78	2 858 935.51		R312	-26 877.09	2 858 563.95
L313	-27 145.75	2 859 037.84		R313	-26 998.61	2 858 676.29
L314	-27 145.23	2 859 269.84		R314	-27 024.68	2 858 700.39
L315	-27 142.21	2 859 274.72		R315	-27 069.62	2 858 741.94
L316	-27 148.47	2 859 292.87		R316	-27 114.35	2 858 789.54
L317	-27 169.23	2 859 373.23		R317	-27 161.28	2 858 871.41
L318	-27 235.31	2 859 470.30		R318	-27 180.80	2 858 945.52
L319	-27 266.65	2 859 510.14		R319	-27 185.77	2 859 036.07
L320	-27 387.48	2 859 644.63		R320	-27 188.10	2 859 200.65
L321	-27 392.89	2 859 651.12		R321	-27 188.63	2 859 236.41
L322	-27 607.22	2 859 888.21		R322	-27 197.17	2 859 323.34
L323	-27 648.53	2 859 928.78		R323	-27 219.35	2 859 378.92
L324	-27 727.40	2 860 010.12		R324	-27 280.84	2 859 465.47
L325	-27 778.82	2 860 055.02		R325	-27 412.87	2 859 613.71
L326	-28 034.22	2 860 264.02		R326	-27 561.30	2 859 777.09
L327	-28 120.94	2 860 335.09		R327	-27 668.16	2 859 892.57
L328	-28 270.49	2 860 456.37		R328	-27 741.54	2 859 965.89
L329	-28 486.03	2 860 686.60		R329	-27 790.27	2 860 011.96
L330	-28 541.34	2 860 752.27		R330	-27 903.58	2 860 109.92
L331	-28 645.98	2 860 852.40		R331	-28 056.12	2 860 229.41
L332	-28 901.04	2 861 060.87		R332	-28 139.64	2 860 295.96
L333	-28 963.55	2 861 108.87		R333	-28 196.35	2 860 339.81
L334	-29 045.73	2 861 160.53		R334	-28 288.99	2 860 417.69
L335	-29 168.68	2 861 217.50		R335	-28 359.42	2 860 488.54
L336	-29 248.82	2 861 239.08		R336	-28 504.27	2 860 652.46
L337	-29 269.86	2 861 243.99		R337	-28 569.51	2 860 724.01
L338	-29 285.85	2 861 249.05		R338	-28 673.70	2 860 823.56
L339	-29 322.30	2 861 258.63		R339	-28 910.86	2 861 018.00
L340	-29 391.88	2 861 266.59		R340	-28 940.75	2 861 041.75
L341	-29 543.09	2 861 272.77		R341	-28 979.10	2 861 070.41
L342	-29 672.00	2 861 274.28		R342	-29 005.03	2 861 087.21
L343	-29 792.54	2 861 274.57		R343	-29 061.61	2 861 123.74
L344	-29 863.98	2 861 276.51		R344	-29 115.44	2 861 149.49
L345	-29 910.49	2 861 280.22		R345	-29 174.52	2 861 177.54
L346	-30 200.11	2 861 332.15		R346	-29 225.93	2 861 190.42
L347	-30 583.21	2 861 407.09		R347	-29 243.30	2 861 194.82
L348	-30 636.50	2 861 425.02		R348	-29 270.93	2 861 201.69
L349	-30 662.73	2 861 430.30		R349	-29 335.01	2 861 219.86
L350	-30 667.08	2 861 430.94		R350	-29 390.82	2 861 225.93
L351	-30 788.78	2 861 446.67		R351	-29 423.15	2 861 229.87
L352	-31 082.37	2 861 503.01		R352	-29 454.29	2 861 231.17
L353	-31 180.68	2 861 517.31		R353	-29 509.19	2 861 233.33
L354	-31 981.37	2 861 569.35		R354	-29 698.81	2 861 234.17
L355	-33 031.37	2 861 637.55		R355	-29 809.52	2 861 234.48
L356	-33 197.21	2 861 662.00		R356	-29 832.75	2 861 234.49
L357	-33 291.45	2 861 689.45		R357	-29 912.99	2 861 240.23
Vel Sheet				20	Van of	22
				P1022/17		

PADRESERWE KOÖRDINATE / ROAD RESERVE CO-ORDINATES									
LINKERKANT/LEFT HAND SIDE					REGTERKANT/RIGHT HAND SIDE				
	Y	X	WG 27°			Y	X		
L358	-33 366.52	2 861 719.18		R358	-30 032.50	2 861 259.04			
L359	-33 458.77	2 861 762.74		R359	-31 056.63	2 861 457.74			
L360	-34 164.67	2 862 183.47		R360	-31 173.67	2 861 475.88			
L361	-34 696.06	2 862 501.17		R361	-31 688.57	2 861 510.89			
L362	-34 734.75	2 862 521.25		R362	-32 827.56	2 861 583.99			
L363	-34 819.59	2 862 548.69		R363	-33 024.20	2 861 596.25			
L364	-35 233.04	2 862 642.84		R364	-33 182.73	2 861 618.15			
L365	-35 810.57	2 862 772.81		R365	-33 245.05	2 861 631.49			
L366	-35 917.92	2 862 797.94		R366	-33 315.46	2 861 656.31			
L367	-36 053.75	2 862 844.51		R367	-33 422.98	2 861 701.62			
L368	-36 147.45	2 862 880.02		R368	-33 478.46	2 861 726.99			
L369	-36 236.25	2 862 922.09		R369	-34 192.22	2 862 153.13			
L370	-36 276.74	2 862 942.60		R370	-34 719.38	2 862 468.56			
L371	-36 447.59	2 863 036.29		R371	-34 831.72	2 862 512.01			
L372	-37 393.91	2 863 567.58		R372	-35 279.09	2 862 613.00			
L373	-37 401.05	2 863 571.75		R373	-35 662.04	2 862 700.10			
L374	-37 686.89	2 863 731.90		R374	-35 802.99	2 862 731.30			
L375	-38 027.37	2 863 923.25		R375	-35 879.15	2 862 749.05			
L376	-38 142.38	2 863 997.50		R376	-35 940.39	2 862 765.86			
L377	-38 198.98	2 864 039.11		R377	-35 996.62	2 862 783.16			
L378	-38 261.21	2 864 090.25		R378	-36 057.35	2 862 803.98			
L379	-38 490.13	2 864 279.05		R379	-36 115.93	2 862 826.00			
L380	-38 745.55	2 864 490.00		R380	-36 175.44	2 862 850.49			
L381	-38 767.54	2 864 507.96		R381	-36 245.92	2 862 882.29			
L382	-38 804.33	2 864 539.03		R382	-36 471.68	2 863 004.31			
L383	-39 132.48	2 864 812.74		R383	-37 420.92	2 863 537.89			
L384	-39 160.06	2 864 835.69		R384	-37 566.71	2 863 618.28			
L385	-39 214.84	2 864 881.87		R385	-37 922.40	2 863 818.49			
L386	-39 476.81	2 865 100.42		R386	-38 128.28	2 863 935.54			
L387	-39 506.32	2 865 123.26		R387	-38 198.30	2 863 986.29			
L388	-39 530.73	2 865 142.20		R388	-38 514.91	2 864 248.55			
L389	-39 613.21	2 865 189.09		R389	-38 763.51	2 864 454.72			
L390	-40 419.37	2 865 509.35		R390	-38 789.51	2 864 476.41			
L391	-40 479.45	2 865 549.40		R391	-38 810.82	2 864 493.97			
L392	-40 578.54	2 865 644.74		R392	-39 153.87	2 864 779.55			
L393	-40 631.64	2 865 695.73		R393	-39 179.86	2 864 801.17			
L394	-40 650.40	2 865 750.55		R394	-39 231.70	2 864 844.26			
L395	-40 673.60	2 865 776.51		R395	-39 516.18	2 865 080.64			
L396	-40 686.91	2 865 763.26		R396	-39 582.97	2 865 126.42			
L397	-40 726.58	2 865 787.06		R397	-39 638.65	2 865 154.80			
L398	-40 799.46	2 865 857.30		R398	-40 072.26	2 865 327.33			
L399	-41 212.69	2 866 254.70		R399	-40 406.32	2 865 459.95			
L400	-41 322.90	2 866 333.46		R400	-40 483.35	2 865 500.93			
L401	-41 703.47	2 866 557.54		R401	-40 866.27	2 865 865.37			
L402	-42 034.31	2 866 752.67		R402	-41 117.14	2 866 109.98			
L403	-42 566.05	2 867 065.43		R403	-41 214.28	2 866 202.59			
L404	-42 686.26	2 867 131.22		R404	-41 293.57	2 866 266.14			
L405	-42 755.24	2 867 156.56		R405	-41 362.23	2 866 310.39			
L406	-42 880.33	2 867 181.96		R406	-41 789.72	2 866 562.61			
L407	-43 576.37	2 867 267.05		R407	-42 510.61	2 866 987.43			
L408	-43 971.79	2 867 329.27		R408	-42 659.08	2 867 072.96			
Vel Sheet					21	Van of	22	P1022/17	

PADRESERWE KOÖRDINATE / ROAD RESERVE CO-ORDINATES									
LINKERKANT/LEFT HAND SIDE					REGTERKANT/RIGHT HAND SIDE				
	Y		X	WG 27°		Y		X	
L409	-44 249.90	2	867 375.58		R409	-42 733.98	2	867 107.26	
L410	-44 302.57	2	867 383.36		R410	-42 855.73	2	867 137.97	
L411	-44 433.92	2	867 391.63		R411	-43 489.45	2	867 213.44	
L412	-44 704.23	2	867 407.51		R412	-44 220.58	2	867 330.85	
L413	-44 900.23	2	867 418.46		R413	-44 317.34	2	867 344.43	
L414	-44 976.99	2	867 429.60		R414	-44 460.60	2	867 353.53	
L415	-45 053.69	2	867 446.80		R415	-44 688.42	2	867 366.99	
L416	-45 090.71	2	867 458.85		R416	-44 953.63	2	867 382.77	
L417	-45 343.11	2	867 570.78		R417	-45 000.03	2	867 379.80	
L418	-45 397.12	2	867 597.48		R418	-45 025.07	2	867 386.34	
L419	-45 440.01	2	867 625.40		R419	-45 066.19	2	867 408.64	
L420	-45 467.14	2	867 648.12		R420	-45 135.35	2	867 434.29	
L421	-45 505.67	2	867 706.47		R421	-45 211.43	2	867 467.70	
L422	-45 542.91	2	867 774.79		R422	-45 427.50	2	867 566.14	
L423	-45 676.12	2	868 102.19		R423	-45 461.24	2	867 547.72	
					R424	-45 479.43	2	867 564.54	
					R425	-45 497.68	2	867 627.51	
					R426	-45 541.27	2	867 687.17	
					R427	-45 716.70	2	868 108.37	