

DEPARTMENT OF TRANSPORT

NO. 1040

20 October 2021

**THE SOUTH AFRICAN NATIONAL ROADS
AGENCY SOC LIMITED**Registration No: 1998/009584/30

DECLARATION AMENDMENT OF NATIONAL ROAD R75 SECTION 1

AMENDMENT OF DECLARATION No. 305 OF 2012.

By virtue of section 40(1)(b) of the South African National Roads Agency Limited and the National Roads Act 1998 (Act No. 7 of 1998), I hereby amend Declaration No. 305 of 2012 by substituting paragraph (H)(i) and (H)(ii) of the Schedule, being the descriptive declaration of the route from Port Elizabeth up to its junction with Trunk Road 42, with the accompanying sheets 1 to 20 of Plan No. P1183/19.

(National Road R75 Section 1: Port Elizabeth – TR42 Junction)

MINISTER OF TRANSPORT

DEPARTEMENT VAN VERVOER

NO. 1040

20 Oktober 2021

**DIE SUID-AFRIKAANSE NASIONALE
PADAGENTSKAP MSB BEPERK**

Registrasie No: 1998/009584/30


VERKLARING WYSIGING VAN NASIONALE PAD R75 SEKSIE 1

WYSIGING VAN VERKLARING No. 305 VAN 2012.


Kragtens Artikel 40(1)(b) van die Suid-Afrikaanse Nasionale Padagentskap Beperk en Nasionale Paaie Wet 1998 (Wet No. 7 van 1998), wysig ek hiermee Verklaring No. 305 van 2012 deur paragraaf (H)(i) en (H)(ii) van die Skedule te vervang, synde die gedeelte van die beskrywende verklaring van die pad vanaf Port Elizabeth tot by die aansluiting met Grootpad 42, met bygaande velle 1 tot 20 van Plan No. P1183/19.

(Nasionale Pad R75 Seksie 1: Port Elizabeth – TR42 Aansluiting)**MINISTER VAN VERVOER**




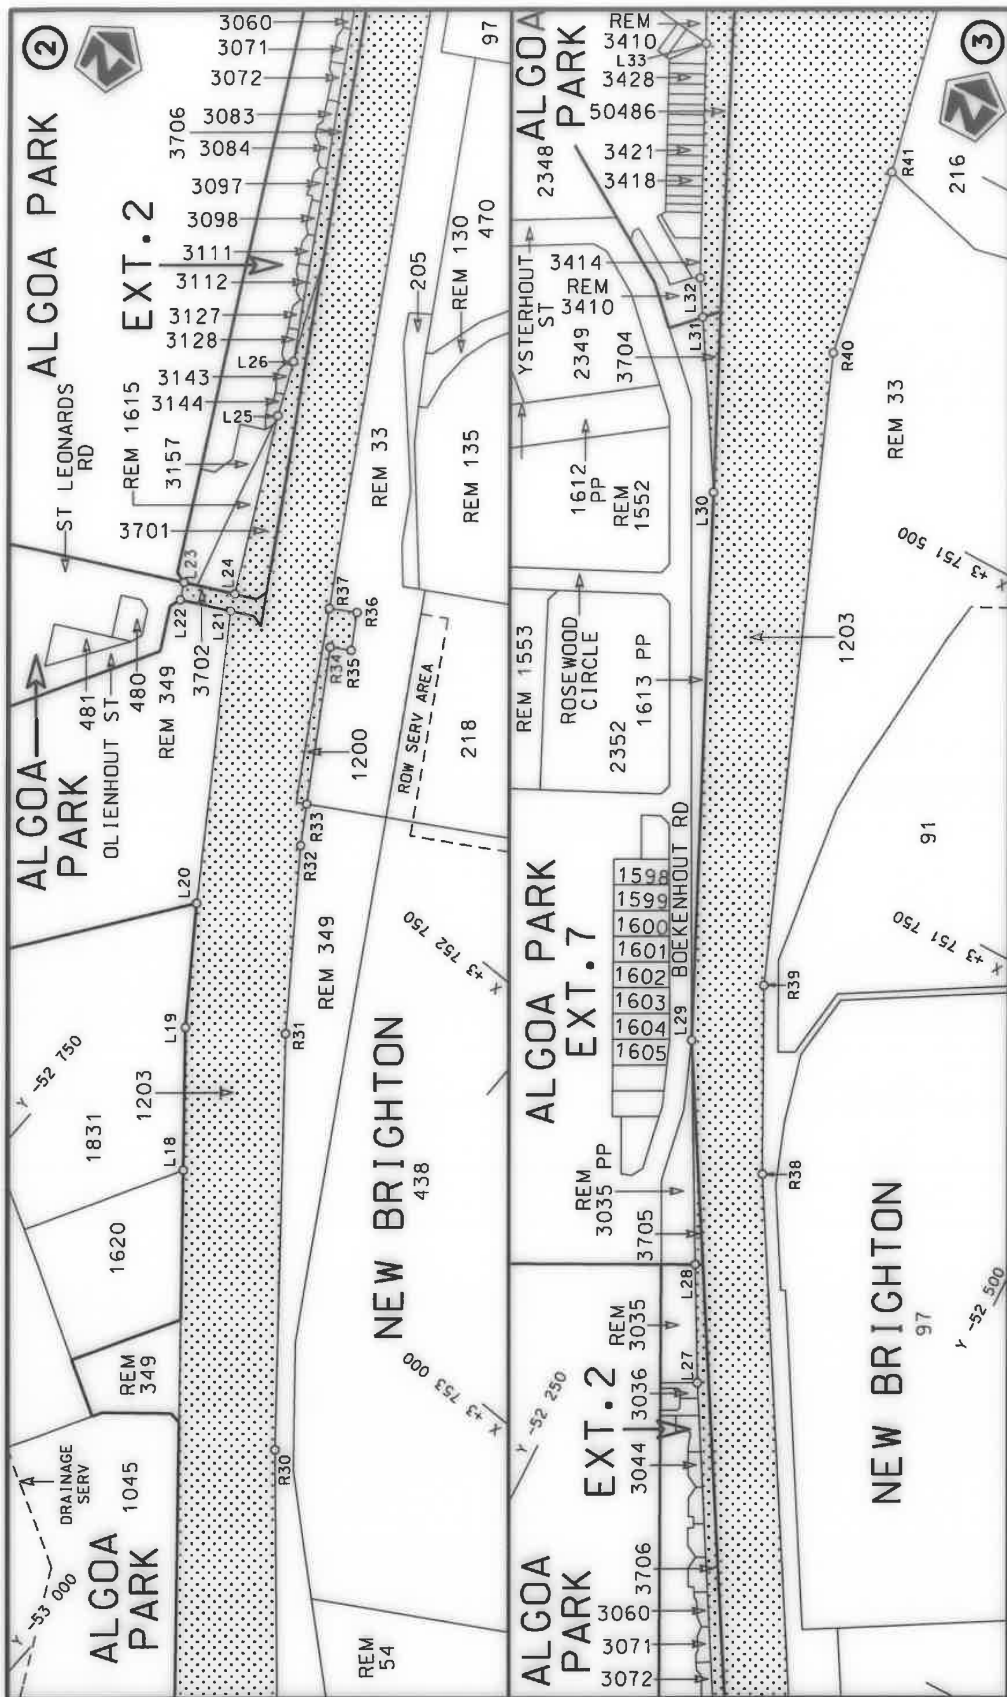


Die Suid Afrikaanse Nasionale Podagogenstok MSB Bpk The South African National Roads Agency SOC Ltd	Die figuur getoon The figure shown		stelde podreserwe voor van 'n gedeelte represents the road reserve of a portion van Nasionale Roete of National Route	1	Vel Sheet 2 of 20 Plan P1183/19
--	---------------------------------------	--	--	---	---

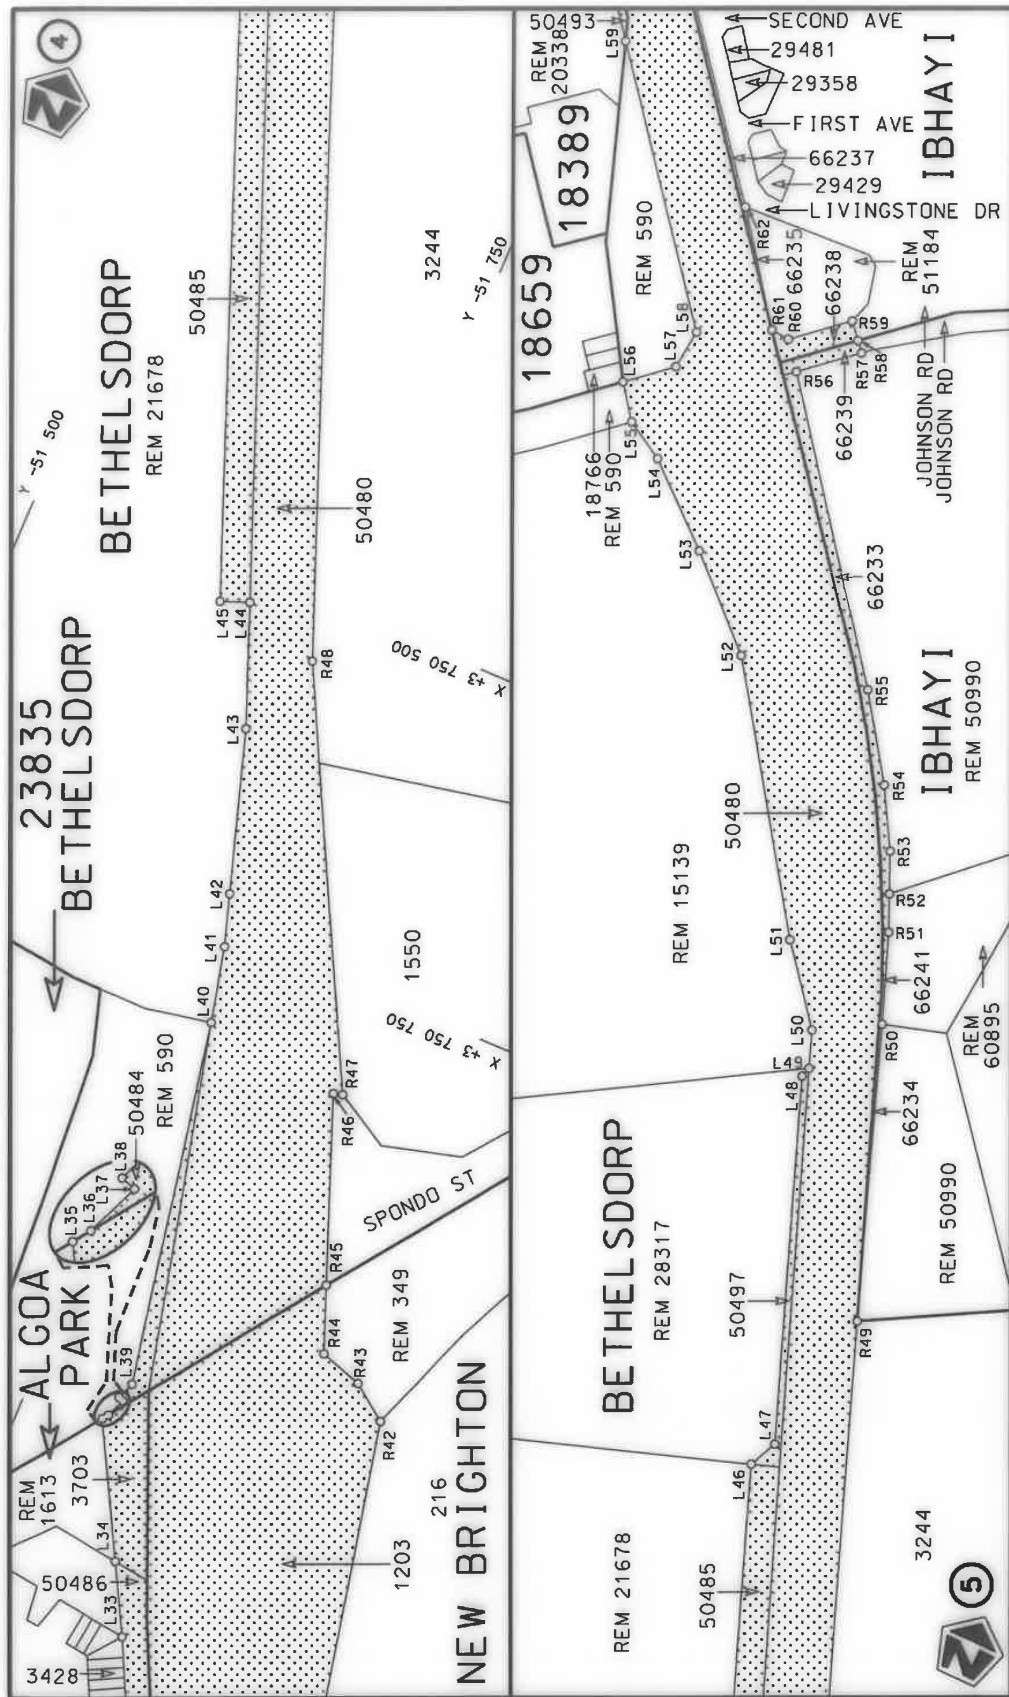



Die Suid Afrikaanse Nasionale Padagentskap MSB Bpk The South African National Roads Agency SOC Ltd	Die figuur getoon The figure shown	steldie padreserwe voor van 'n gedeelte represents the road reserve of a portion van Nasionale Roete of National Route	Vel Sheet 3 of 20 Plan P1183/19
---	---------------------------------------	---	---

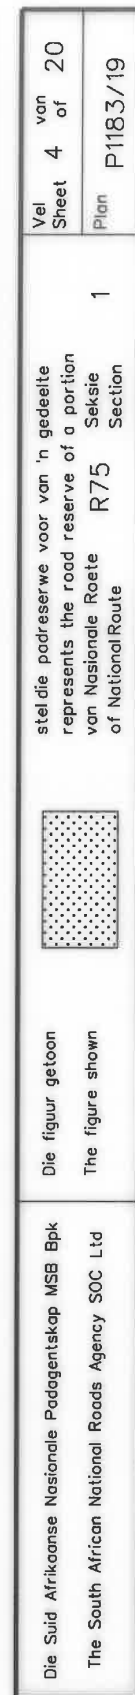

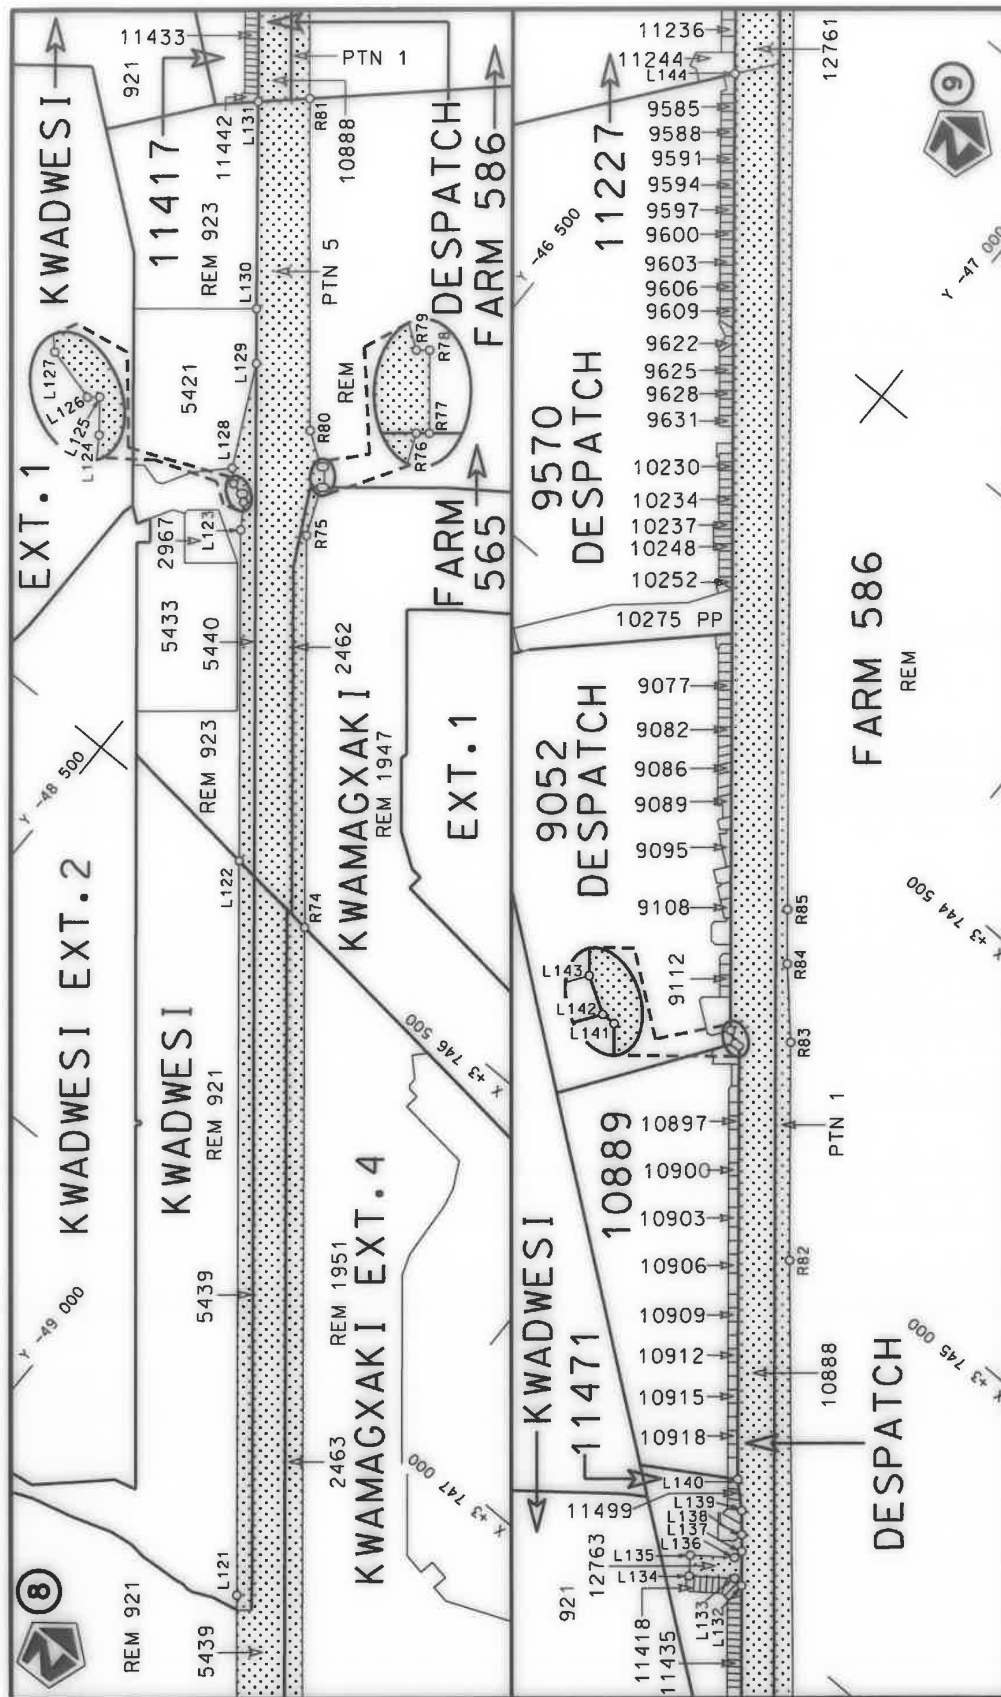


Die Suid Afrikaanse Nasionale Padagentskap MSB Bpk The South African National Roads Agency SOC Ltd	Die figuur getoon The figure shown	stel die padreserwe voor van 'n gedeelte represents the road reserve of a portion van Nasionale Roete of National Route	1	Plan P1183/19	Vel Sheet 5 of 20	van of 20
---	---------------------------------------	--	---	---------------	----------------------	--------------

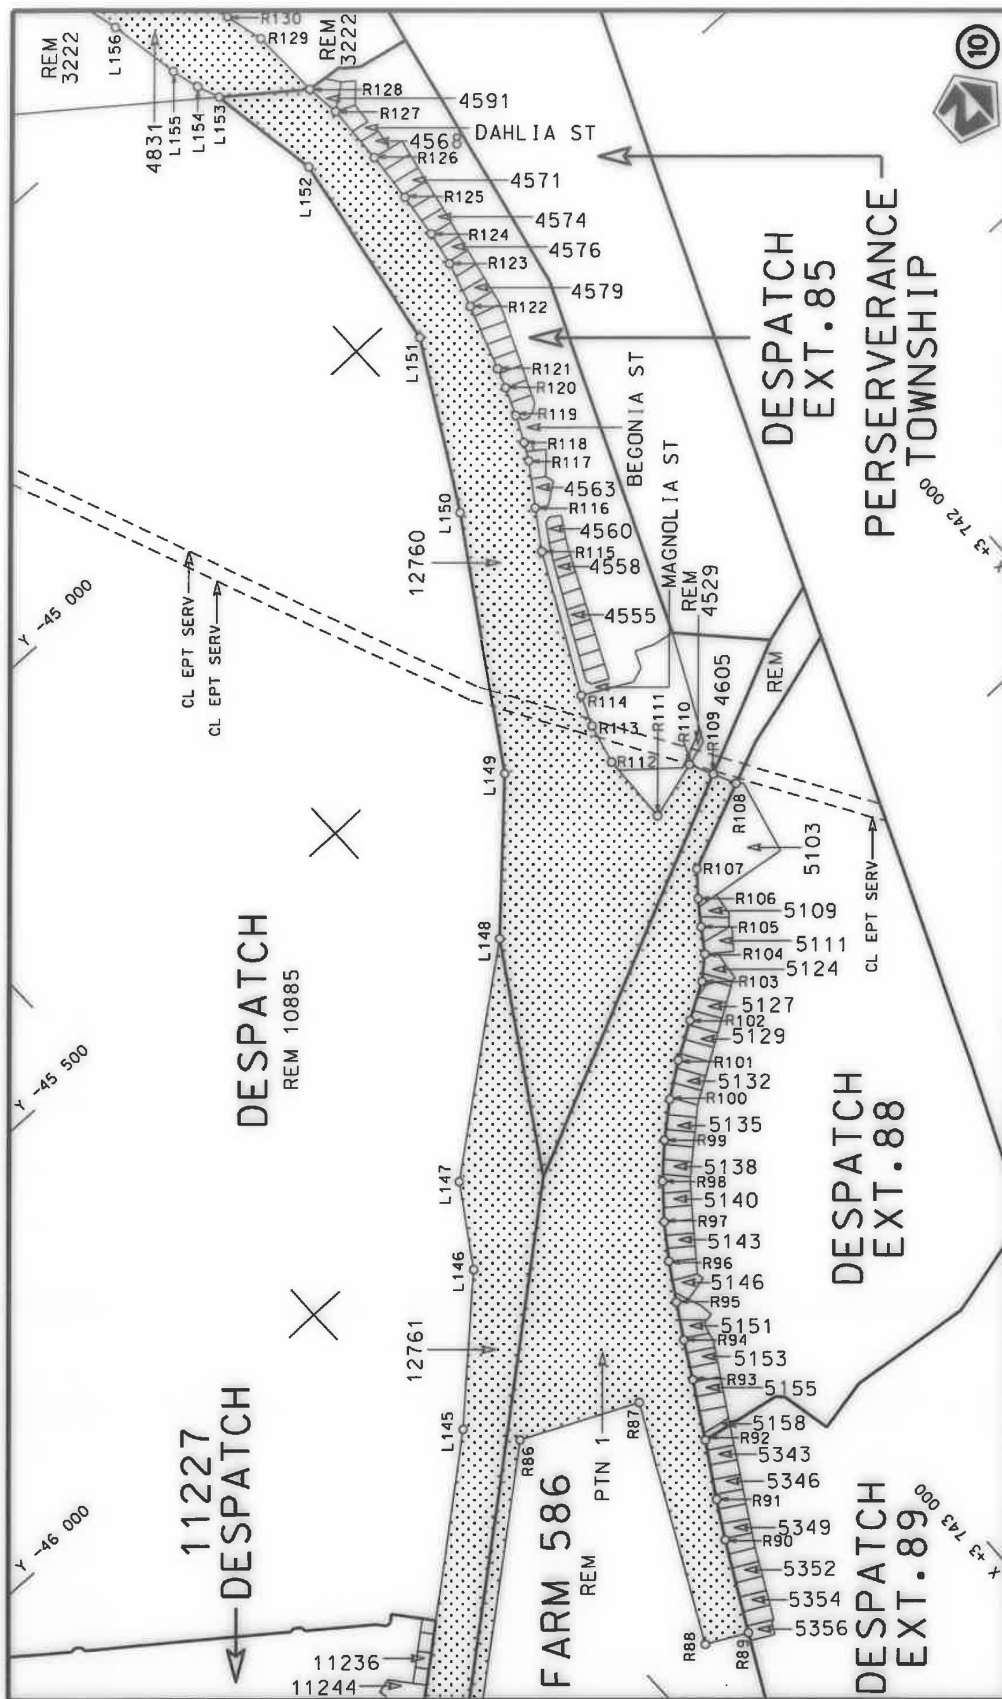

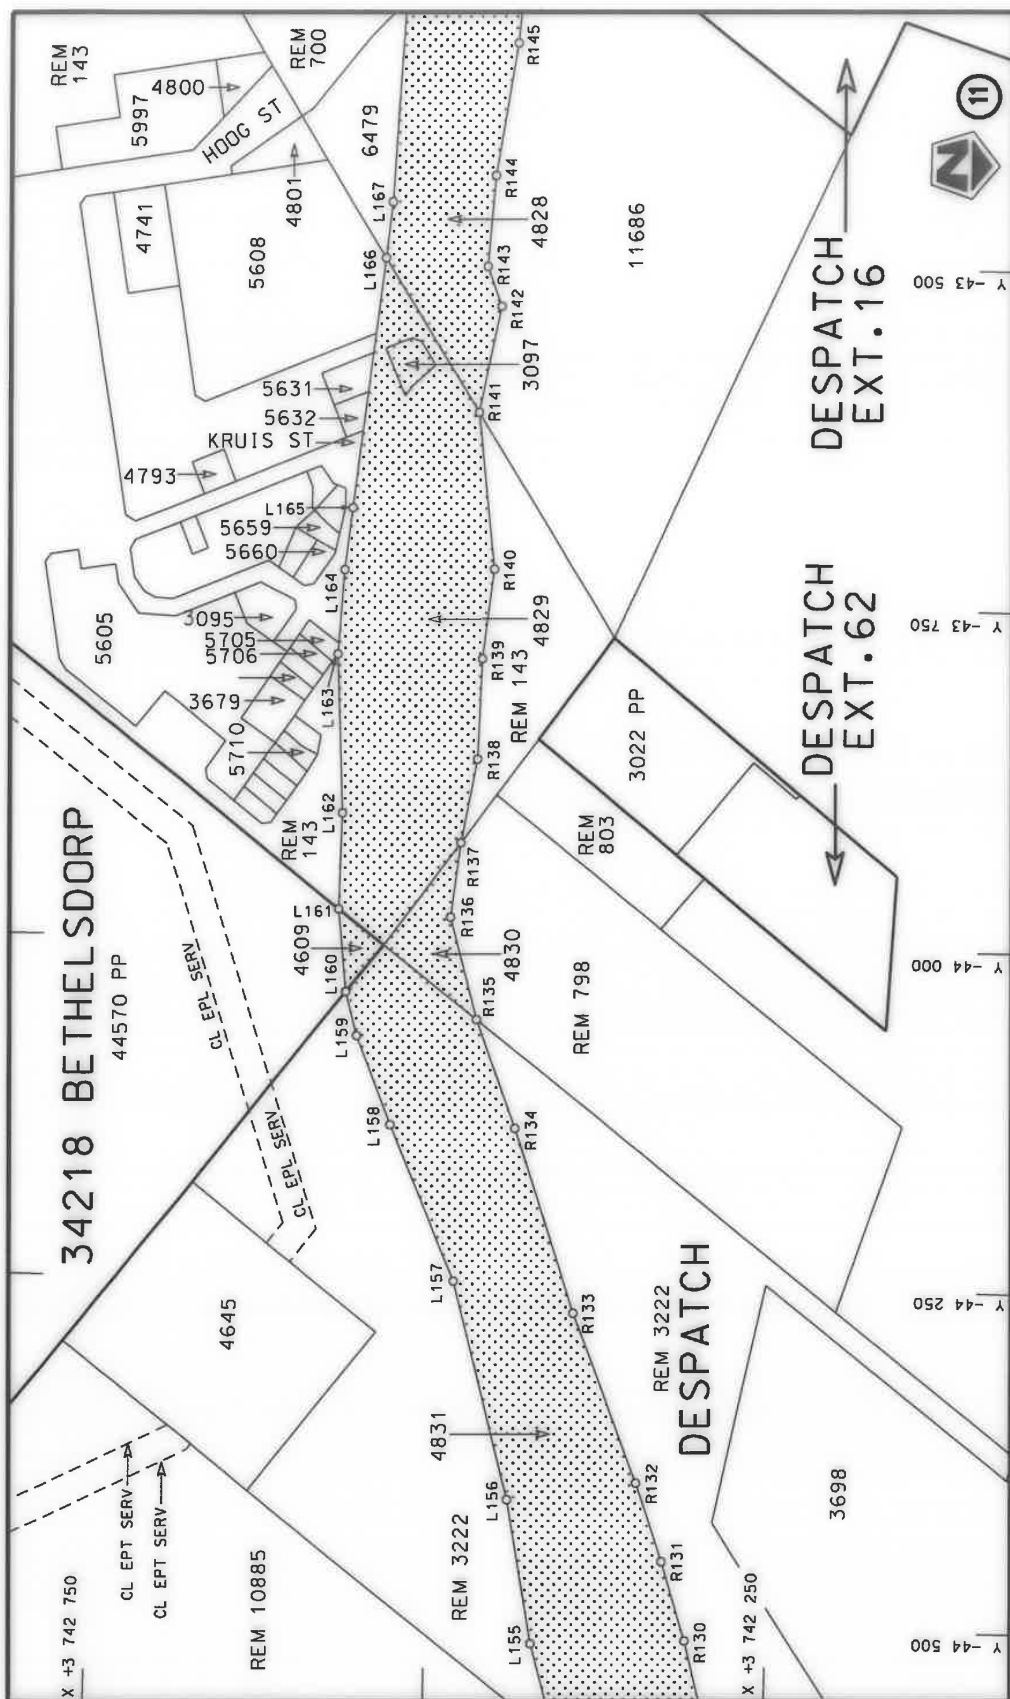

Die Suid Afrikaanse Nasionale Padagentskap MSB Bpk The South African National Roads Agency SOC Ltd	Die figuur getoon The figure shown	stel die padreserwe voor van 'n gedeelte represents the road reserve of a portion van Nasionale Roete of National Route	Vel Sheet 7 of 20 Plan P1183/19
---	---------------------------------------	--	---

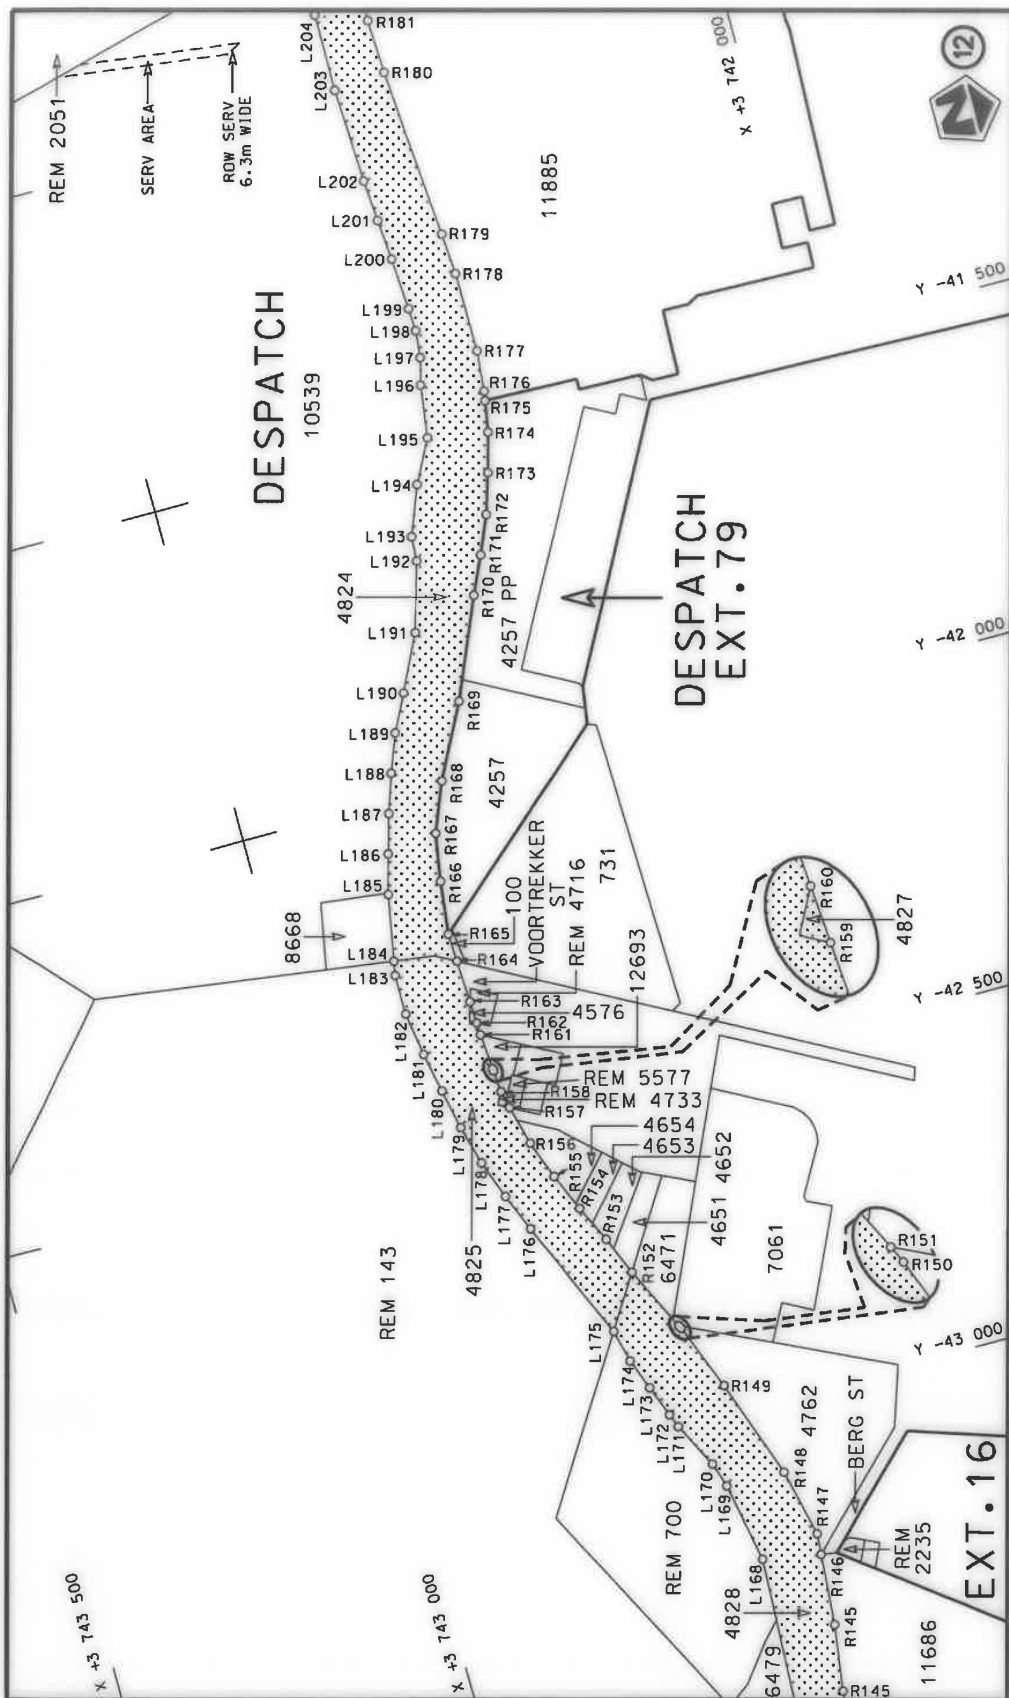


Vel Sheet 8 of 20
Plan P1183/19


steldie padreserwe voor van 'n gedeelte
represents the road reserve of a portion
van Nasionale Roete R75 Seksie
of National Route Section

Die figuur getoon

Die Suid Afrikaanse Nasionale Padagentskap MSB Bpk
The South African National Roads Agency SOC Ltd

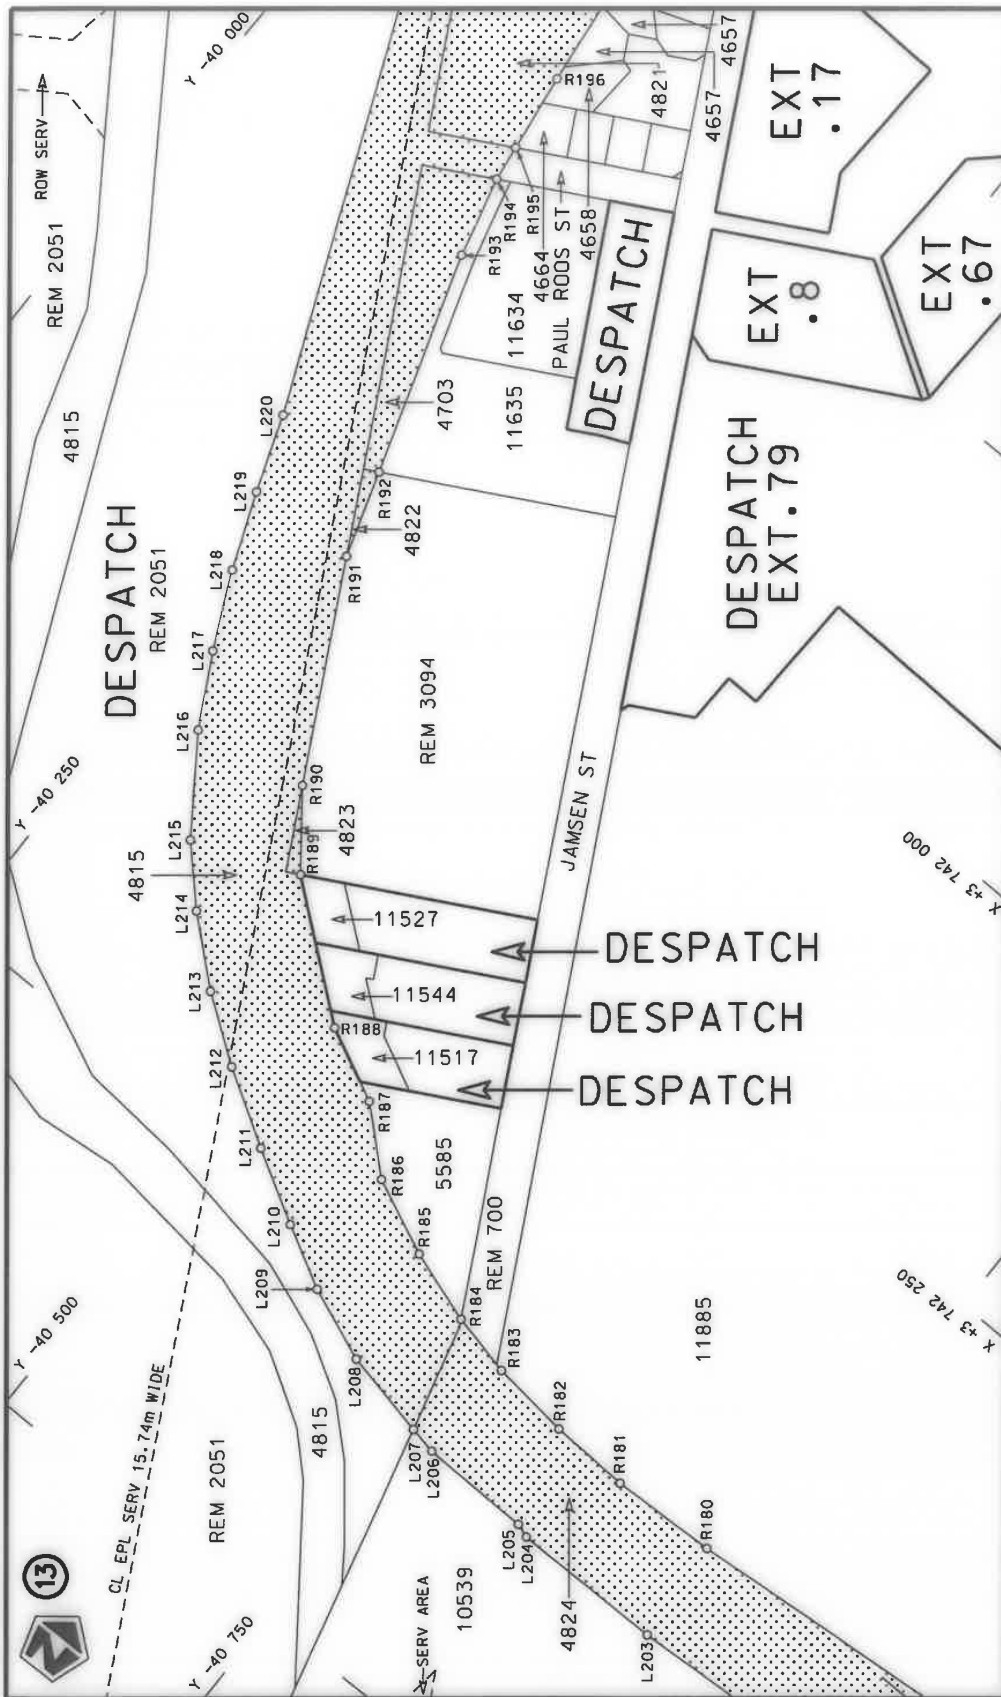

Die Suid Afrikaanse Nasionale Padagentskap MSB Bpk The South African National Roads Agency SOC Ltd	Die figuur getoon The figure shown	stel die padreserwe voor van 'n gedeelte represents the road reserve of a portion van Nasionale Roete of National Route	1	R75	Section	Plan P1183/19
---	---------------------------------------	--	---	-----	---------	---------------

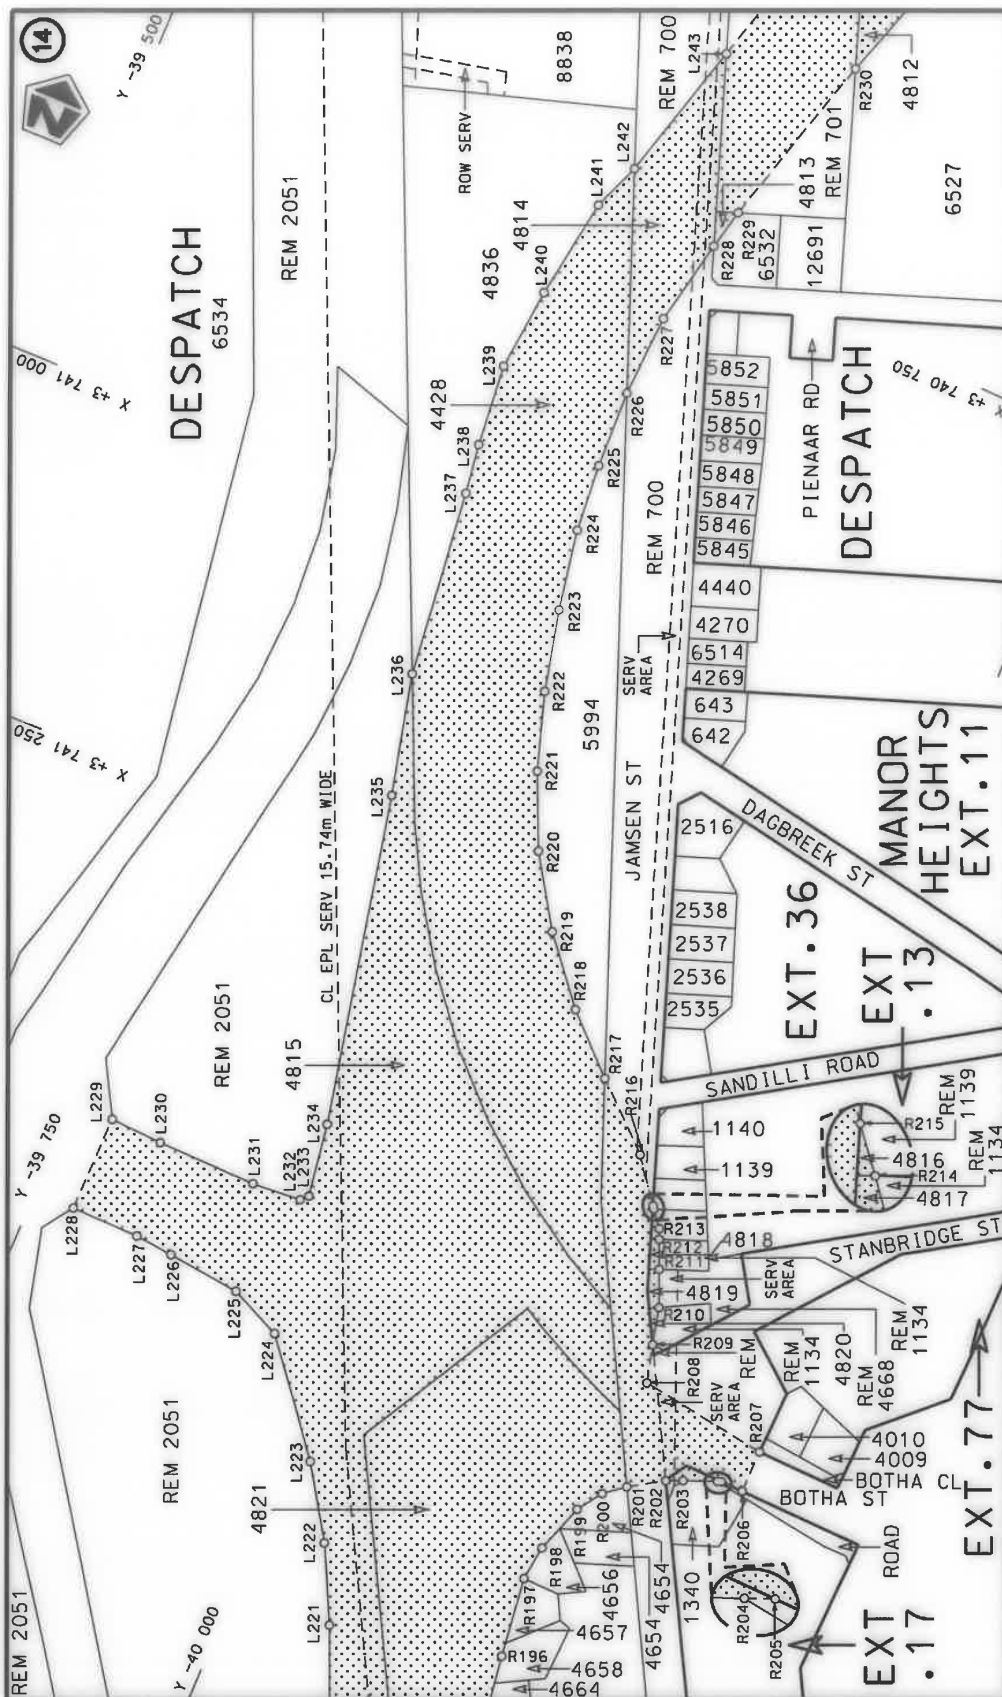


Vel Sheet 10 of 20
Plan P1183/19

gedeelte
a portion
Seksie
Section


steldie padreserwe voor van 'n gedeelte
represents the road reserve of a portion
van Nasionale Roete R75 Seksie
of National Route Section

Die figuur getoon


Die Suid Afrikaanse Nasionale Padagentskap MSB Bpk
The South African National Roads Agency SOC Ltd

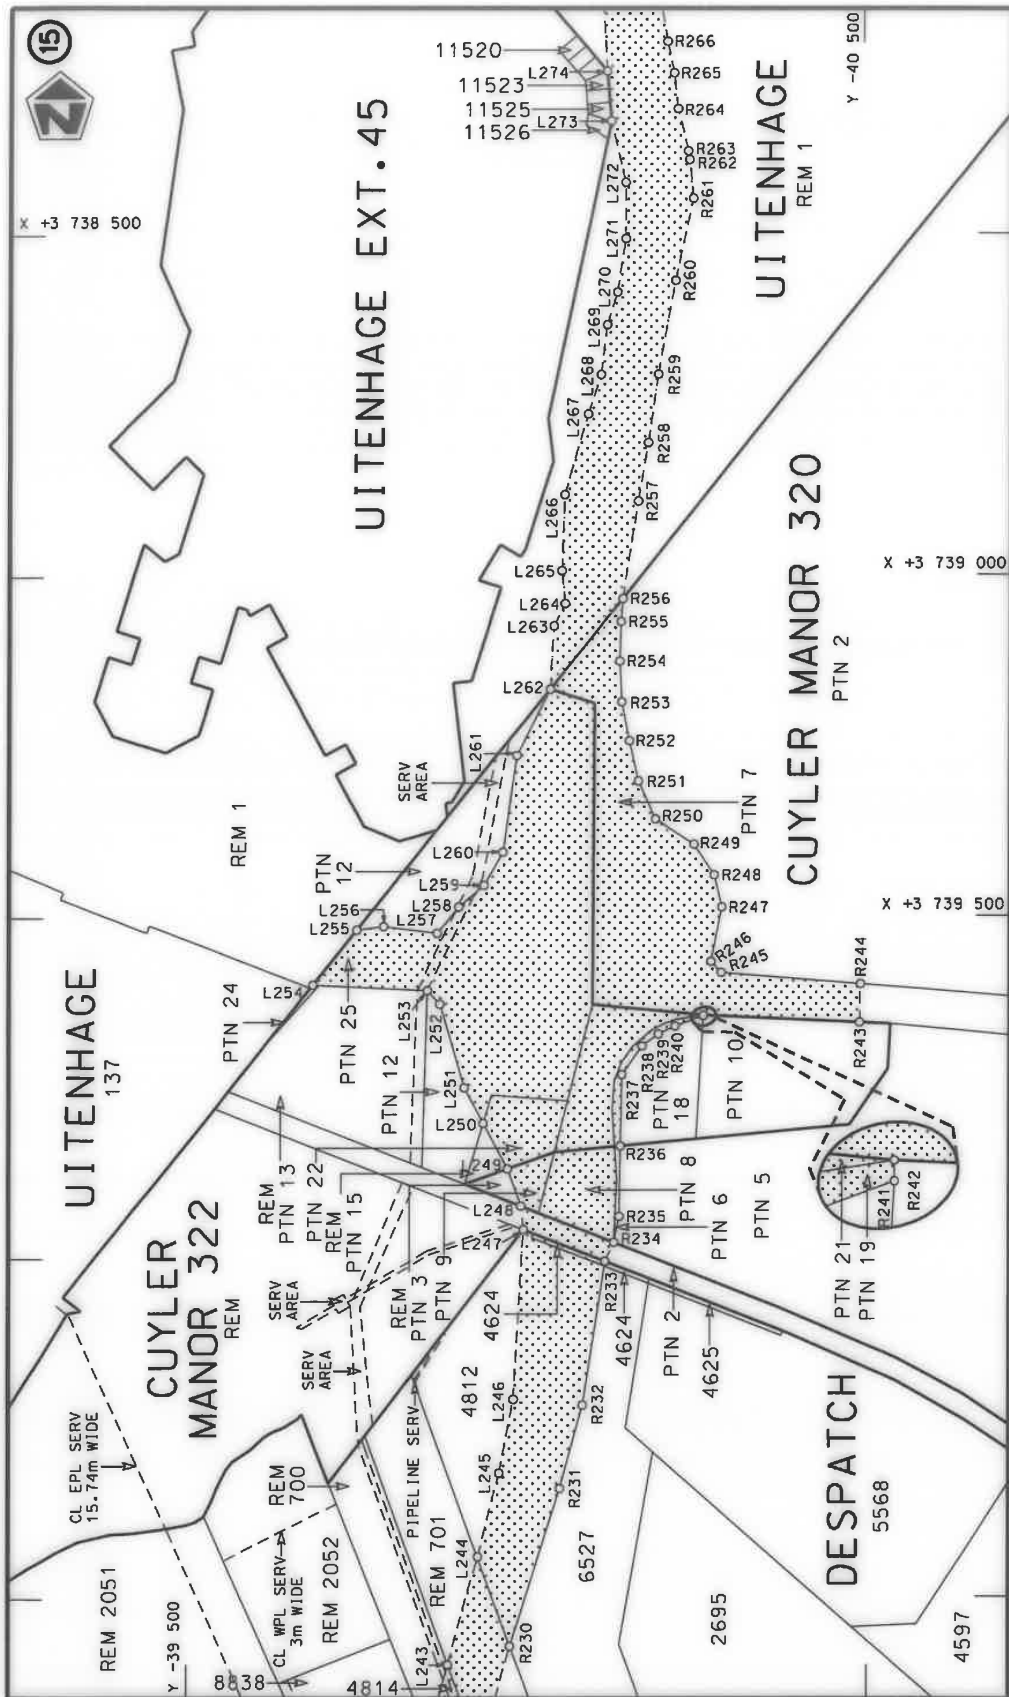

Die Suid Afrikaanse Nasionale Padagentskap MSB Bpk The South African National Roads Agency SOC Ltd	Die figuur getoon The figure shown	steldie padreserwe voor van 'n gedeelte represents the road reserve of a portion van Nasionale Roete R75 of National Route R75	Vel Sheet 11 of 20 Plan P1183/19
---	---------------------------------------	---	--

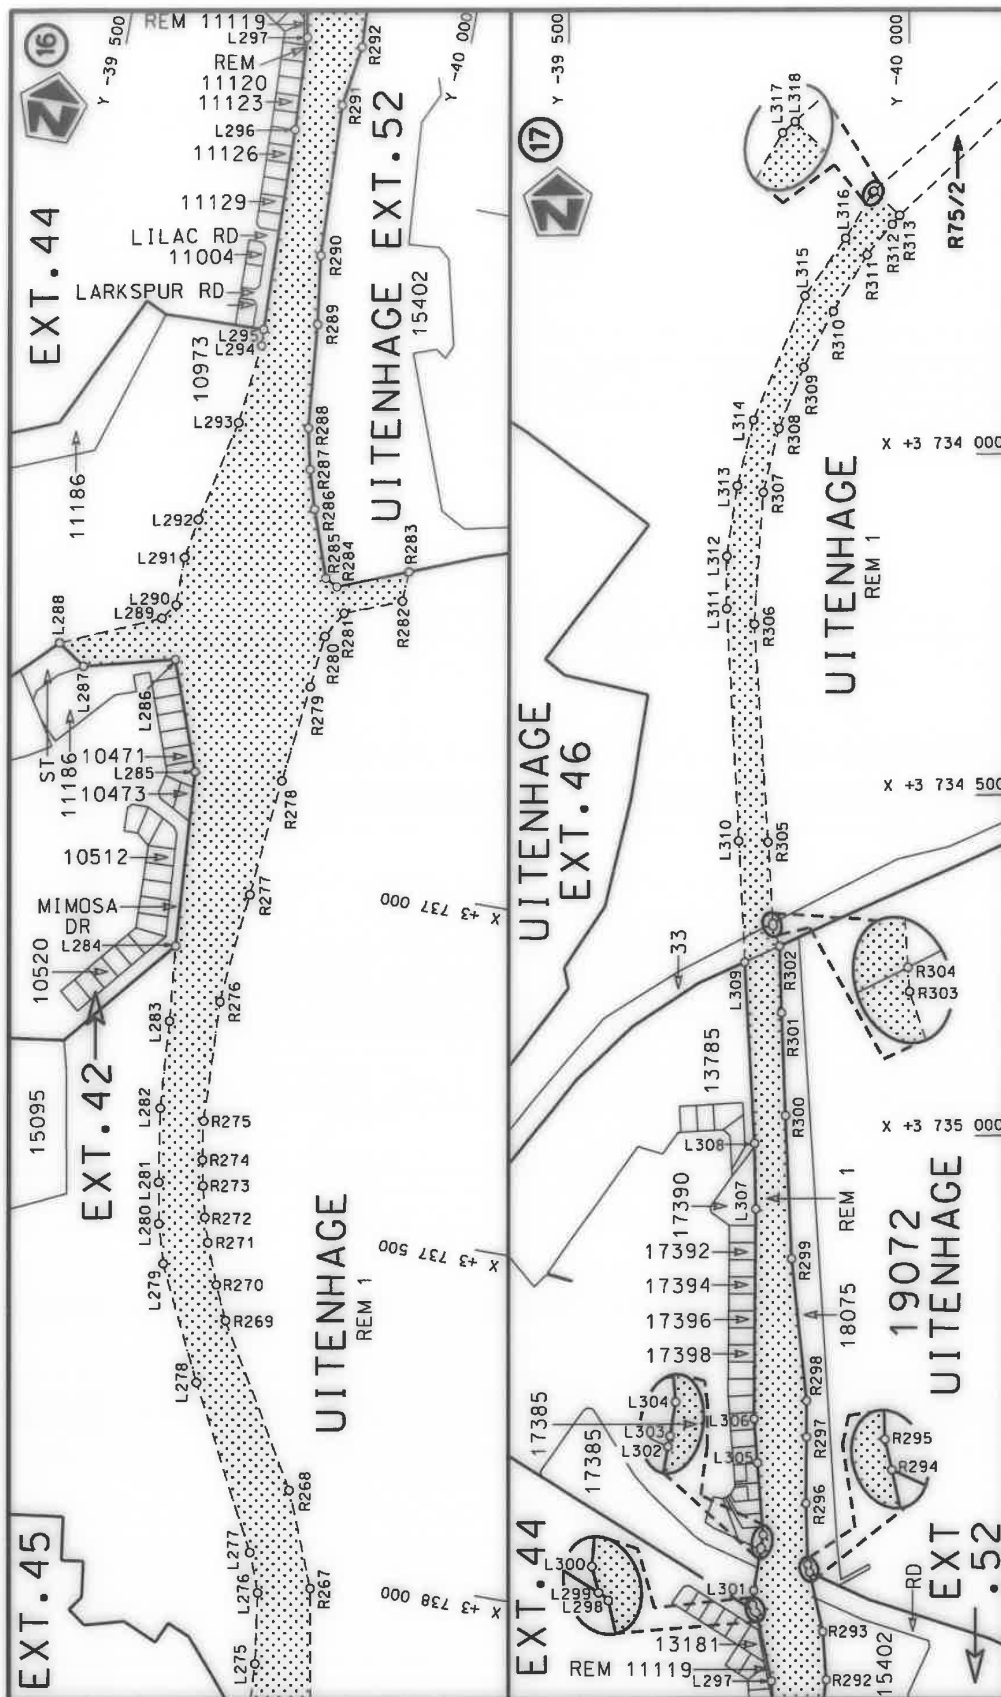

Die Suid Afrikaanse Nasionale Padogentskap MSB Bpk The South African National Roads Agency SOC Ltd	Die figuur getoon The figure shown	stel die padreserwe voor van 'n gedeelte represents the road reserve of a portion van Nasionale Roete of National Route
Vel Sheet	12 of	20 of
Plan	1	P1183/19

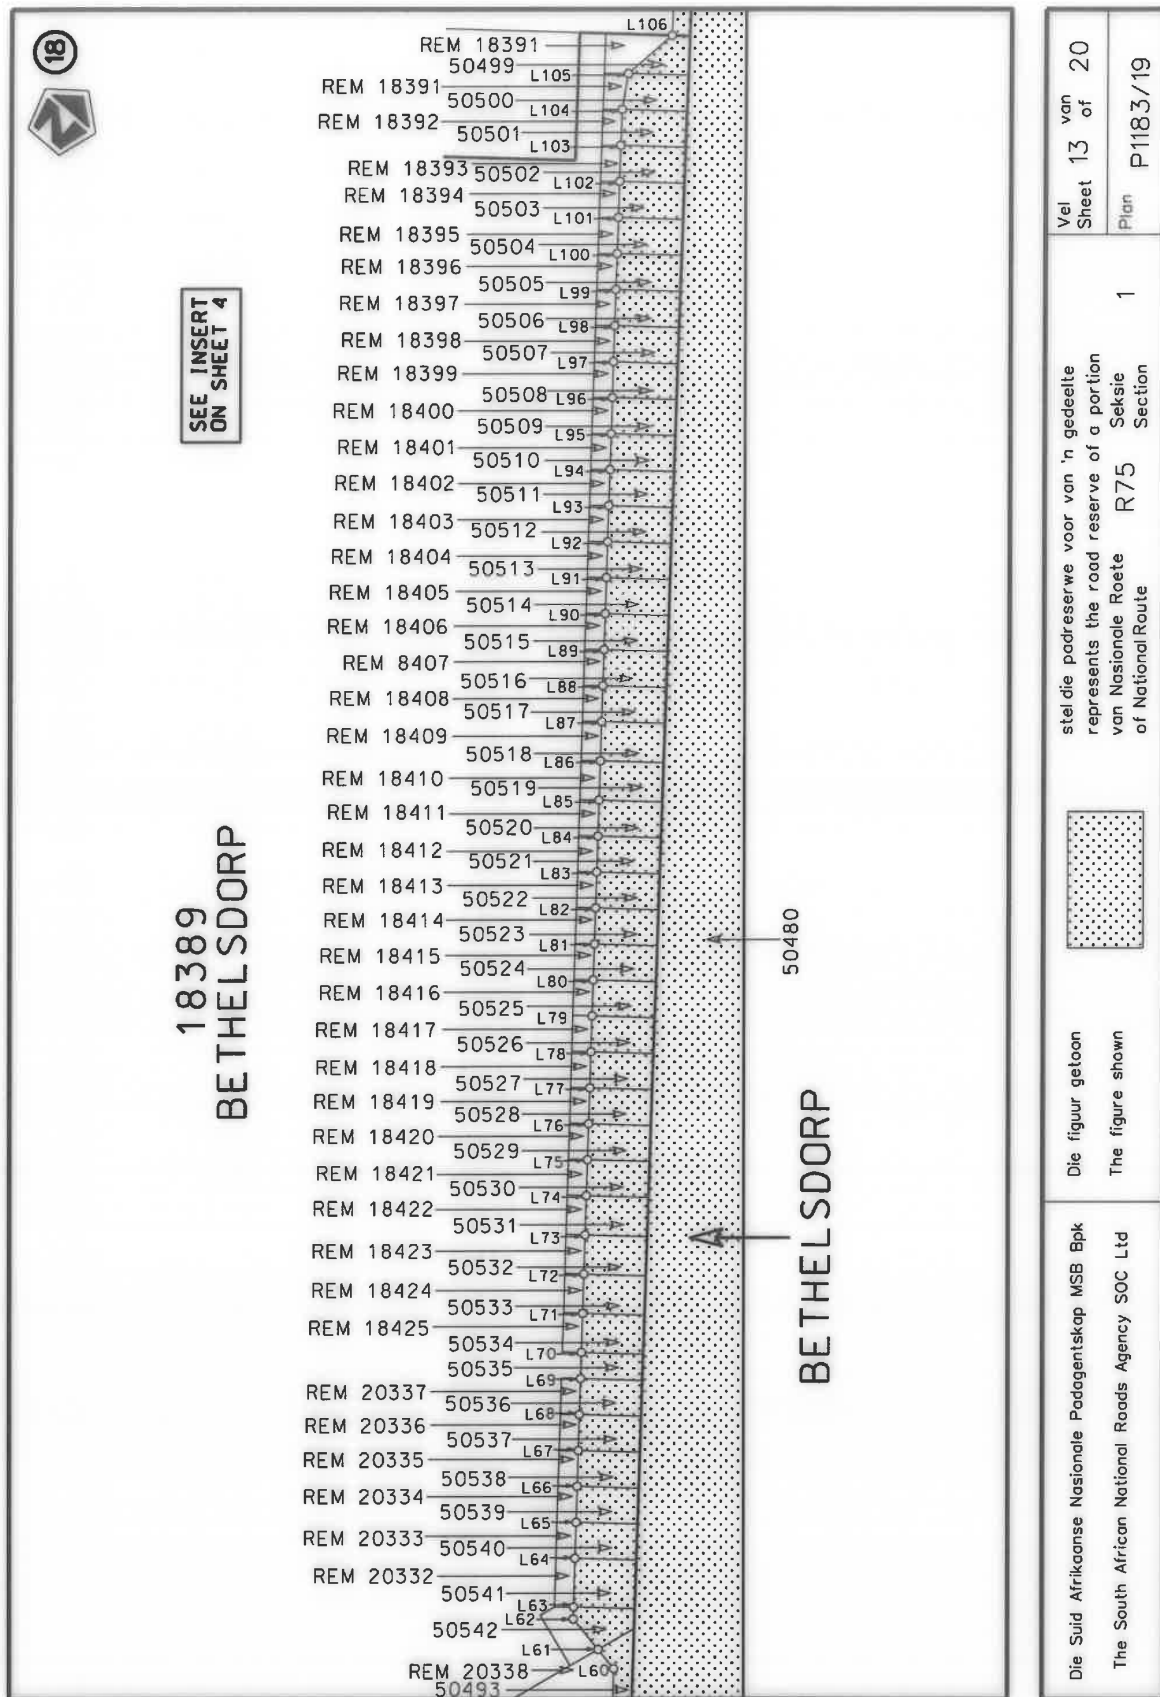

PADRESERVE KOÖRDINATE / ROAD RESERVE CO-ORDINATES									
LINKERKANT/LEFT HAND SIDE					REGTERKANT/RIGHT HAND SIDE				
	Y		X	WG 25°		Y		X	
L1	-53 785.44	3	754 127.18		R1	-53 838.30	3	754 130.12	
L2	-53 753.27	3	754 125.40		R2	-53 879.05	3	754 132.37	
L3	-53 696.46	3	754 142.44		R3	-53 897.80	3	754 134.44	
L4	-53 655.63	3	754 065.41		R4	-53 889.83	3	754 126.41	
L5	-53 633.41	3	754 044.28		R5	-53 881.15	3	754 117.65	
L6	-53 618.70	3	754 052.35		R6	-53 849.55	3	754 080.55	
L7	-53 589.30	3	753 998.66		R7	-53 802.33	3	754 024.99	
L8	-53 605.98	3	753 989.44		R8	-53 784.89	3	754 004.21	
L9	-53 604.87	3	753 970.25		R9	-53 772.90	3	753 972.71	
L10	-53 507.46	3	753 817.02		R10	-53 768.78	3	753 961.91	
L11	-53 482.67	3	753 783.62		R11	-53 781.67	3	753 955.37	
L12	-53 206.38	3	753 409.46		R12	-53 760.70	3	753 914.10	
L13	-53 198.26	3	753 408.36		R13	-53 739.82	3	753 921.23	
L14	-53 123.19	3	753 468.54		R14	-53 719.62	3	753 916.47	
L15	-53 103.32	3	753 443.78		R15	-53 699.28	3	753 903.23	
L16	-53 165.71	3	753 394.22		R16	-53 640.75	3	753 834.00	
L17	-53 166.65	3	753 385.45		R17	-53 620.58	3	753 802.47	
L18	-52 863.42	3	753 007.70		R18	-53 613.74	3	753 791.92	
L19	-52 797.69	3	752 925.89		R19	-53 586.75	3	753 761.27	
L20	-52 745.82	3	752 850.67		R20	-53 556.90	3	753 728.89	
L21	-52 628.40	3	752 669.43		R21	-53 565.95	3	753 720.01	
L22	-52 594.05	3	752 687.21		R22	-53 537.09	3	753 689.25	
L23	-52 588.15	3	752 675.77		R23	-53 454.71	3	753 591.12	
L24	-52 622.65	3	752 658.11		R24	-53 458.90	3	753 588.39	
L25	-52 563.12	3	752 537.80		R25	-53 452.76	3	753 581.50	
L26	-52 546.64	3	752 499.91		R26	-53 448.76	3	753 583.99	
L27	-52 332.67	3	752 130.90		R27	-53 427.58	3	753 558.17	
L28	-52 291.34	3	752 054.43		R28	-53 367.59	3	753 501.05	
L29	-52 213.05	3	751 909.44		R29	-53 319.74	3	753 446.80	
L30	-52 041.83	3	751 545.36		R30	-53 046.83	3	753 122.85	
L31	-51 975.61	3	751 435.14		R31	-52 857.48	3	752 882.83	
L32	-51 960.64	3	751 410.37		R32	-52 777.89	3	752 769.40	
L33	-51 884.82	3	751 256.08		R33	-52 761.84	3	752 743.18	
L34	-51 858.64	3	751 206.91		R34	-52 701.13	3	752 643.94	
L35	-51 809.10	3	751 113.85		R35	-52 714.55	3	752 635.86	
L36	-51 812.22	3	751 109.64		R36	-52 700.10	3	752 611.88	
L37	-51 818.11	3	751 096.10		R37	-52 682.55	3	752 622.41	
L38	-51 814.24	3	751 094.83		R38	-52 304.34	3	751 973.09	
L39	-51 819.49	3	751 082.20		R39	-52 241.50	3	751 849.58	
L40	-51 769.34	3	750 815.07		R40	-52 072.60	3	751 414.51	
L41	-51 756.88	3	750 760.06		R41	-52 049.11	3	751 277.48	
L42	-51 745.28	3	750 722.83		R42	-51 998.52	3	751 036.77	
L43	-51 709.10	3	750 606.71		R43	-51 972.44	3	751 017.40	
L44	-51 675.50	3	750 520.20		R44	-51 941.27	3	751 006.90	
L45	-51 654.77	3	750 528.16		R45	-51 923.26	3	750 959.70	
L46	-51 454.45	3	750 009.88		R46	-51 873.15	3	750 828.20	
L47	-51 463.99	3	749 989.08		R47	-51 879.67	3	750 826.38	
L48	-51 365.83	3	749 736.43		R48	-51 734.86	3	750 542.15	
L49	-51 367.99	3	749 729.20		R49	-51 479.62	3	749 881.70	
L50	-51 357.80	3	749 702.92		R50	-51 402.37	3	749 676.93	
L51	-51 314.81	3	749 649.89		R51	-51 377.75	3	749 614.01	
					Vel 14 Sheet Van 20 of P1183/19				

PADRESERWE KOÖRDINATE / ROAD RESERVE CO-ORDINATES									
LINKERKANT/LEFT HAND SIDE					REGTERKANT/RIGHT HAND SIDE				
	Y		X	WG 25°		Y		X	
L52	-51 192.77	3	749	476.91	R52	-51 366.08	3	749	588.30
L53	-51 131.75	3	749	420.93	R53	-51 353.05	3	749	559.78
L54	-51 074.81	3	749	372.91	R54	-51 328.31	3	749	517.93
L55	-51 045.98	3	749	356.76	R55	-51 287.29	3	749	459.77
L56	-51 027.51	3	749	333.02	R56	-51 139.58	3	749	271.95
L57	-51 058.07	3	749	306.30	R57	-51 176.85	3	749	239.02
L58	-51 060.87	3	749	277.07	R58	-51 170.60	3	749	231.94
L59	-50 921.53	3	749	107.14	R59	-51 160.64	3	749	220.71
L60	-50 764.10	3	748	915.18	R60	-51 124.13	3	749	252.93
L61	-50 756.64	3	748	913.88	R61	-51 110.27	3	749	251.81
L62	-50 744.79	3	748	911.82	R62	-51 053.83	3	749	179.00
L63	-50 742.43	3	748	908.97	R63	-50 929.71	3	749	028.21
L64	-50 732.94	3	748	897.46	R64	-50 758.97	3	748	823.16
L65	-50 725.94	3	748	888.96	R65	-50 779.61	3	748	811.71
L66	-50 718.95	3	748	880.48	R66	-49 985.83	3	747	844.41
L67	-50 711.96	3	748	871.99	R67	-49 890.73	3	747	728.44
L68	-50 704.96	3	748	863.50	R68	-49 661.53	3	747	448.92
L69	-50 697.96	3	748	855.00	R69	-49 665.61	3	747	408.61
L70	-50 692.88	3	748	848.83	R70	-49 669.66	3	747	405.69
L71	-50 685.25	3	748	839.58	R71	-49 648.77	3	747	376.45
L72	-50 677.62	3	748	830.31	R72	-49 640.82	3	747	382.13
L73	-50 669.99	3	748	821.05	R73	-49 608.75	3	747	378.92
L74	-50 662.35	3	748	811.79	R74	-48 899.76	3	746	514.21
L75	-50 655.36	3	748	803.30	R75	-48 535.13	3	746	069.03
L76	-50 648.36	3	748	794.81	R76	-48 506.43	3	746	001.74
L77	-50 641.37	3	748	786.33	R77	-48 510.22	3	745	998.64
L78	-50 634.37	3	748	777.84	R78	-48 490.95	3	745	975.12
L79	-50 627.38	3	748	769.34	R79	-48 487.10	3	745	978.26
L80	-50 620.38	3	748	760.86	R80	-48 441.35	3	745	947.24
L81	-50 613.39	3	748	752.37	R81	-48 130.31	3	745	573.32
L82	-50 606.39	3	748	743.88	R82	-47 703.13	3	745	063.28
L83	-50 599.40	3	748	735.39	R83	-47 500.73	3	744	815.49
L84	-50 592.40	3	748	726.90	R84	-47 423.74	3	744	729.77
L85	-50 585.40	3	748	718.41	R85	-47 373.15	3	744	667.87
L86	-50 577.77	3	748	709.15	R86	-46 339.64	3	743	403.95
L87	-50 570.14	3	748	699.89	R87	-46 418.63	3	743	237.17
L88	-50 563.15	3	748	691.40	R88	-46 746.13	3	743	406.72
L89	-50 556.15	3	748	682.91	R89	-46 775.84	3	743	349.37
L90	-50 549.16	3	748	674.42	R90	-46 652.47	3	743	281.59
L91	-50 542.16	3	748	665.93	R91	-46 600.32	3	743	250.53
L92	-50 535.17	3	748	657.44	R92	-46 524.99	3	743	203.33
L93	-50 528.17	3	748	648.95	R93	-46 447.21	3	743	157.01
L94	-50 521.18	3	748	640.46	R94	-46 395.30	3	743	127.53
L95	-50 514.18	3	748	631.97	R95	-46 346.80	3	743	097.43
L96	-50 507.18	3	748	623.48	R96	-46 295.36	3	743	065.02
L97	-50 500.19	3	748	615.00	R97	-46 248.12	3	743	030.90
L98	-50 493.20	3	748	606.51	R98	-46 202.52	3	742	992.28
L99	-50 486.20	3	748	598.02	R99	-46 159.97	3	742	949.42
L100	-50 479.21	3	748	589.53	R100	-46 121.00	3	742	903.20
L101	-50 472.21	3	748	581.04	R101	-46 087.01	3	742	855.32
L102	-50 465.22	3	748	572.55	R102	-46 055.51	3	742	803.43
					Vel 15 Van 20 Sheet of P1183/19				

PADRESERVE KOÖRDINATE / ROAD RESERVE CO-ORDINATES									
LINKERKANT/LEFT HAND SIDE					REGTERKANT/RIGHT HAND SIDE				
	Y		X	WG 25°		Y		X	
L103	-50 458.22	3	748	564.06	R103	-46 025.56	3	742	751.66
L104	-50 451.23	3	748	555.57	R104	-45 998.72	3	742	721.26
L105	-50 445.35	3	748	546.15	R105	-45 965.45	3	742	698.39
L106	-50 447.63	3	748	528.73	R106	-45 932.11	3	742	673.83
L107	-50 299.09	3	748	347.54	R107	-45 898.78	3	742	645.68
L108	-50 200.19	3	748	226.89	R108	-45 844.63	3	742	518.66
L109	-50 116.34	3	748	124.61	R109	-45 812.19	3	742	534.07
L110	-50 013.68	3	747	999.37	R110	-45 778.25	3	742	550.20
L111	-49 924.35	3	747	890.40	R111	-45 802.23	3	742	635.05
L112	-49 782.34	3	747	717.18	R112	-45 697.73	3	742	631.85
L113	-49 720.62	3	747	641.89	R113	-45 639.22	3	742	617.54
L114	-49 599.48	3	747	494.07	R114	-45 595.57	3	742	598.88
L115	-49 576.75	3	747	489.44	R115	-45 400.44	3	742	499.04
L116	-49 559.00	3	747	502.14	R116	-45 346.56	3	742	462.86
L117	-49 529.02	3	747	465.60	R117	-45 289.24	3	742	423.42
L118	-49 530.70	3	747	451.67	R118	-45 264.82	3	742	410.46
L119	-49 534.61	3	747	451.89	R119	-45 227.36	3	742	392.71
L120	-49 535.59	3	747	441.31	R120	-45 186.82	3	742	376.54
L121	-49 447.30	3	747	333.68	R121	-45 158.25	3	742	366.38
L122	-48 763.18	3	746	499.36	R122	-45 064.14	3	742	333.93
L123	-48 455.30	3	746	123.92	R123	-44 997.15	3	742	314.26
L124	-48 432.70	3	746	090.04	R124	-44 947.01	3	742	304.48
L125	-48 424.89	3	746	080.35	R125	-44 881.49	3	742	296.42
L126	-48 421.76	3	746	083.08	R126	-44 808.10	3	742	289.93
L127	-48 404.18	3	746	078.47	R127	-44 719.75	3	742	286.25
L128	-48 387.98	3	746	062.16	R128	-44 670.76	3	742	291.51
L129	-48 317.64	3	745	921.38	R129	-44 566.69	3	742	294.59
L130	-48 266.78	3	745	859.55	R130	-44 509.60	3	742	309.31
L131	-48 074.98	3	745	624.73	R131	-44 451.69	3	742	327.80
L132	-47 953.36	3	745	476.35	R132	-44 394.30	3	742	348.06
L133	-47 939.07	3	745	474.58	R133	-44 270.55	3	742	397.09
L134	-47 885.33	3	745	514.06	R134	-44 135.81	3	742	442.70
L135	-47 867.31	3	745	489.59	R135	-44 056.59	3	742	472.68
L136	-47 919.75	3	745	451.05	R136	-43 981.83	3	742	493.38
L137	-47 921.48	3	745	437.50	R137	-43 927.14	3	742	487.19
L138	-47 905.84	3	745	418.46	R138	-43 865.56	3	742	476.64
L139	-47 883.69	3	745	391.42	R139	-43 791.87	3	742	475.00
L140	-47 849.81	3	745	359.31	R140	-43 725.91	3	742	467.80
L141	-47 446.45	3	744	867.41	R141	-43 611.29	3	742	481.97
L142	-47 439.25	3	744	867.62	R142	-43 533.33	3	742	467.54
L143	-47 422.13	3	744	857.17	R143	-43 504.33	3	742	478.37
L144	-46 532.44	3	743	772.70	R144	-43 437.69	3	742	474.12
L145	-46 271.78	3	743	454.98	R145	-43 340.33	3	742	460.43
L146	-46 109.42	3	743	284.77	R146	-43 235.18	3	742	453.04
L147	-46 000.07	3	743	213.12	R147	-43 204.09	3	742	450.92
L148	-45 776.78	3	742	928.54	R148	-43 103.89	3	742	474.70
L149	-45 603.27	3	742	759.53	R149	-42 957.89	3	742	527.19
L150	-45 277.14	3	742	549.01	R150	-42 860.07	3	742	566.53
L151	-45 047.95	3	742	419.04	R151	-42 855.36	3	742	568.85
L152	-44 753.75	3	742	369.34	R152	-42 761.53	3	742	614.51
L153	-44 588.16	3	742	397.83	R153	-42 704.85	3	742	638.43
					Vel 16 Van of 20 P1183/19				

PADRESERVE KOÖRDINATE / ROAD RESERVE CO-ORDINATES									
LINKERKANT/LEFT HAND SIDE					REGTERKANT/RIGHT HAND SIDE				
	Y		X	WG 25°		Y		X	
L154	-44 555.20	3	742	411.13	R154	-42 650.85	3	742	663.73
L155	-44 514.14	3	742	422.69	R155	-42 595.65	3	742	687.93
L156	-44 408.55	3	742	442.03	R156	-42 539.35	3	742	708.43
L157	-44 248.93	3	742	484.73	R157	-42 481.15	3	742	723.88
L158	-44 135.03	3	742	533.56	R158	-42 455.28	3	742	729.80
L159	-44 070.20	3	742	559.45	R159	-42 422.97	3	742	732.36
L160	-44 038.15	3	742	568.28	R160	-42 419.30	3	742	732.65
L161	-43 977.68	3	742	574.87	R161	-42 366.85	3	742	736.82
L162	-43 907.08	3	742	573.97	R162	-42 348.63	3	742	737.63
L163	-43 790.60	3	742	580.24	R163	-42 315.80	3	742	739.09
L164	-43 728.69	3	742	576.67	R164	-42 253.41	3	742	741.88
L165	-43 683.16	3	742	571.82	R165	-42 211.86	3	742	743.66
L166	-43 499.68	3	742	552.46	R166	-42 134.00	3	742	734.40
L167	-43 458.48	3	742	548.69	R167	-42 064.30	3	742	722.89
L168	-43 219.29	3	742	538.81	R168	-41 992.10	3	742	694.39
L169	-43 101.34	3	742	561.80	R169	-41 885.80	3	742	639.89
L170	-43 064.75	3	742	573.90	R170	-41 741.30	3	742	578.89
L171	-42 998.34	3	742	608.24	R171	-41 686.80	3	742	553.89
L172	-42 978.22	3	742	616.07	R172	-41 631.60	3	742	530.59
L173	-42 932.31	3	742	633.72	R173	-41 573.30	3	742	512.39
L174	-42 886.64	3	742	651.15	R174	-41 515.80	3	742	496.89
L175	-42 838.33	3	742	663.12	R175	-41 470.14	3	742	489.12
L176	-42 661.04	3	742	740.76	R176	-41 456.18	3	742	486.68
L177	-42 605.37	3	742	763.74	R177	-41 396.64	3	742	481.59
L178	-42 548.81	3	742	784.26	R178	-41 278.87	3	742	482.71
L179	-42 490.80	3	742	800.14	R179	-41 217.60	3	742	486.83
L180	-42 431.69	3	742	812.45	R180	-40 966.77	3	742	507.79
L181	-42 372.77	3	742	824.42	R181	-40 887.08	3	742	510.79
L182	-42 308.65	3	742	834.21	R182	-40 827.48	3	742	508.09
L183	-42 249.71	3	742	834.89	R183	-40 767.59	3	742	501.41
L184	-42 229.00	3	742	831.19	R184	-40 720.51	3	742	491.06
L185	-42 132.31	3	742	813.83	R185	-40 665.84	3	742	473.54
L186	-42 074.73	3	742	798.34	R186	-40 609.71	3	742	448.91
L187	-42 018.03	3	742	782.28	R187	-40 566.41	3	742	410.03
L188	-41 961.61	3	742	763.47	R188	-40 512.67	3	742	384.19
L189	-41 906.03	3	742	742.35	R189	-40 422.07	3	742	313.16
L190	-41 852.68	3	742	714.92	R190	-40 381.69	3	742	261.64
L191	-41 771.88	3	742	675.57	R191	-40 300.31	3	742	111.13
L192	-41 671.00	3	742	646.36	R192	-40 279.52	3	742	048.38
L193	-41 634.55	3	742	644.10	R193	-40 226.26	3	741	886.89
L194	-41 562.76	3	742	616.59	R194	-40 211.16	3	741	827.65
L195	-41 500.76	3	742	584.33	R195	-40 207.26	3	741	801.13
L196	-41 423.40	3	742	573.88	R196	-40 198.76	3	741	742.93
L197	-41 384.36	3	742	563.95	R197	-40 191.24	3	741	683.95
L198	-41 344.51	3	742	560.32	R198	-40 194.74	3	741	657.95
L199	-41 310.74	3	742	561.89	R199	-40 207.24	3	741	621.95
L200	-41 233.79	3	742	567.55	R200	-40 219.74	3	741	603.95
L201	-41 173.87	3	742	572.65	R201	-40 234.49	3	741	592.26
L202	-41 112.60	3	742	576.91	R202	-40 258.95	3	741	576.97
L203	-40 972.94	3	742	584.77	R203	-40 270.54	3	741	571.97
L204	-40 858.98	3	742	584.67	R204	-40 294.03	3	741	562.65
					Vel 17 Van 20 Sheet of P1183/19				

PADRESERVE KOÖRDINATE / ROAD RESERVE CO-ORDINATES									
LINKERKANT/LEFT HAND SIDE					REGTERKANT/RIGHT HAND SIDE				
	Y		X	WG 25°		Y		X	
L205	-40 848.57	3	742	581.05	R205	-40 296.65	3	741	561.61
L206	-40 764.80	3	742	579.87	R206	-40 313.40	3	741	562.17
L207	-40 744.18	3	742	576.11	R207	-40 313.73	3	741	530.69
L208	-40 678.93	3	742	562.59	R208	-40 218.12	3	741	516.34
L209	-40 624.31	3	742	540.99	R209	-40 210.91	3	741	488.82
L210	-40 578.73	3	742	516.56	R210	-40 204.41	3	741	462.08
L211	-40 526.71	3	742	486.59	R211	-40 193.41	3	741	436.16
L212	-40 472.44	3	742	453.97	R212	-40 184.73	3	741	415.84
L213	-40 425.03	3	742	420.87	R213	-40 181.67	3	741	408.68
L214	-40 379.89	3	742	381.65	R214	-40 172.45	3	741	396.92
L215	-40 343.31	3	742	344.09	R215	-40 170.88	3	741	394.98
L216	-40 296.64	3	742	278.22	R216	-40 147.43	3	741	364.45
L217	-40 268.22	3	742	226.67	R217	-40 101.36	3	741	323.02
L218	-40 241.84	3	742	171.68	R218	-40 061.39	3	741	285.14
L219	-40 219.13	3	742	116.38	R219	-40 023.02	3	741	239.33
L220	-40 198.62	3	742	060.51	R220	-39 990.46	3	741	188.87
L221	-40 073.43	3	741	771.46	R221	-39 966.44	3	741	135.43
L222	-40 046.35	3	741	717.33	R222	-39 948.32	3	741	079.40
L223	-40 013.45	3	741	666.35	R223	-39 934.33	3	741	020.67
L224	-39 952.25	3	741	590.14	R224	-39 923.71	3	740	961.66
L225	-39 913.94	3	741	572.77	R225	-39 919.66	3	740	912.04
L226	-39 859.51	3	741	566.83	R226	-39 917.67	3	740	855.00
L227	-39 831.13	3	741	563.89	R227	-39 920.76	3	740	794.39
L228	-39 779.75	3	741	563.31	R228	-39 933.66	3	740	731.07
L229	-39 780.68	3	741	492.28	R229	-39 940.29	3	740	701.70
L230	-39 819.77	3	741	494.21	R230	-39 976.97	3	740	571.53
L231	-39 894.26	3	741	495.27	R231	-40 049.85	3	740	339.77
L232	-39 930.57	3	741	492.62	R232	-40 083.01	3	740	217.34
L233	-39 935.71	3	741	487.63	R233	-40 117.02	3	740	006.16
L234	-39 926.97	3	741	434.01	R234	-40 130.30	3	739	978.48
L235	-39 875.14	3	741	193.79	R235	-40 138.06	3	739	940.37
L236	-39 853.83	3	741	106.04	R236	-40 140.07	3	739	836.93
L237	-39 837.76	3	740	968.89	R237	-40 142.43	3	739	732.36
L238	-39 832.26	3	740	932.39	R238	-40 171.97	3	739	690.38
L239	-39 826.26	3	740	872.39	R239	-40 196.27	3	739	672.88
L240	-39 832.26	3	740	811.39	R240	-40 220.98	3	739	661.38
L241	-39 843.76	3	740	736.89	R241	-40 262.48	3	739	646.30
L242	-39 857.62	3	740	702.00	R242	-40 262.48	3	739	645.34
L243	-39 886.17	3	740	598.15	R243	-40 492.64	3	739	656.48
L244	-39 930.63	3	740	439.69	R244	-40 494.36	3	739	600.14
L245	-39 962.49	3	740	317.18	R245	-40 289.24	3	739	582.96
L246	-39 983.43	3	740	208.88	R246	-40 274.00	3	739	566.82
L247	-39 998.17	3	739	959.31	R247	-40 290.17	3	739	486.69
L248	-39 994.65	3	739	924.68	R248	-40 278.98	3	739	439.70
L249	-39 975.57	3	739	870.03	R249	-40 249.24	3	739	394.62
L250	-39 940.20	3	739	802.91	R250	-40 192.53	3	739	357.28
L251	-39 912.76	3	739	750.89	R251	-40 167.22	3	739	301.62
L252	-39 877.26	3	739	627.89	R252	-40 154.17	3	739	242.57
L253	-39 859.02	3	739	608.06	R253	-40 143.10	3	739	185.41
L254	-39 690.86	3	739	599.44	R254	-40 140.26	3	739	125.60
L255	-39 755.51	3	739	518.91	R255	-40 142.31	3	739	067.53
					Vel 18 Van of 20 P1183/19				

PADRESERWE KOÖRDINATE / ROAD RESERVE CO-ORDINATES									
LINKERKANT/LEFT HAND SIDE					REGTERKANT/RIGHT HAND SIDE				
	Y		X	WG 25°		Y		X	
L256	-39 794.90	3	739	513.68	R256	-40 145.07	3	739	033.96
L257	-39 873.50	3	739	524.01	R257	-40 168.13	3	738	891.33
L258	-39 905.23	3	739	485.57	R258	-40 182.86	3	738	805.84
L259	-39 942.19	3	739	453.77	R259	-40 198.00	3	738	705.49
L260	-39 969.86	3	739	405.32	R260	-40 223.48	3	738	568.30
L261	-39 990.02	3	739	263.35	R261	-40 249.35	3	738	448.09
L262	-40 038.75	3	739	166.33	R262	-40 243.65	3	738	391.30
L263	-40 044.64	3	739	073.88	R263	-40 241.78	3	738	378.78
L264	-40 060.81	3	739	040.98	R264	-40 226.91	3	738	316.96
L265	-40 056.04	3	738	992.79	R265	-40 220.99	3	738	264.36
L266	-40 060.33	3	738	881.51	R266	-40 211.29	3	738	218.24
L267	-40 094.19	3	738	763.38	R267	-40 176.95	3	738	032.57
L268	-40 113.33	3	738	705.77	R268	-40 119.94	3	737	896.17
L269	-40 122.84	3	738	632.87	R269	-39 983.47	3	737	667.75
L270	-40 137.67	3	738	584.96	R270	-39 960.10	3	737	618.69
L271	-40 150.06	3	738	506.72	R271	-39 936.42	3	737	559.93
L272	-40 149.86	3	738	424.44	R272	-39 925.60	3	737	524.29
L273	-40 128.38	3	738	334.71	R273	-39 914.70	3	737	479.29
L274	-40 121.96	3	738	261.04	R274	-39 907.04	3	737	441.99
L275	-40 116.03	3	738	156.27	R275	-39 898.35	3	737	385.50
L276	-40 101.14	3	738	052.74	R276	-39 890.74	3	737	208.94
L277	-40 079.29	3	737	996.58	R277	-39 905.48	3	737	046.62
L278	-39 957.19	3	737	764.78	R278	-39 921.65	3	736	874.05
L279	-39 878.52	3	737	601.68	R279	-39 938.34	3	736	730.72
L280	-39 861.58	3	737	545.19	R280	-39 945.76	3	736	654.33
L281	-39 850.40	3	737	485.20	R281	-39 967.29	3	736	616.23
L282	-39 833.19	3	737	377.78	R282	-40 049.86	3	736	583.30
L283	-39 823.45	3	737	249.70	R283	-40 051.48	3	736	538.81
L284	-39 812.12	3	737	139.50	R284	-39 949.64	3	736	579.57
L285	-39 793.27	3	736	883.28	R285	-39 931.52	3	736	569.95
L286	-39 735.65	3	736	726.49	R286	-39 896.90	3	736	473.22
L287	-39 604.22	3	736	760.13	R287	-39 880.05	3	736	417.19
L288	-39 563.46	3	736	732.64	R288	-39 866.67	3	736	357.91
L289	-39 705.28	3	736	670.84	R289	-39 852.23	3	736	206.27
L290	-39 722.38	3	736	648.05	R290	-39 838.38	3	736	106.28
L291	-39 721.66	3	736	577.41	R291	-39 829.23	3	735	884.28
L292	-39 730.98	3	736	519.26	R292	-39 842.56	3	735	795.32
L293	-39 764.20	3	736	369.02	R293	-39 838.44	3	735	724.48
L294	-39 776.11	3	736	251.46	R294	-39 820.25	3	735	636.71
L295	-39 775.07	3	736	227.60	R295	-39 817.91	3	735	625.41
L296	-39 767.33	3	735	931.70	R296	-39 816.67	3	735	535.34
L297	-39 760.80	3	735	795.86	R297	-39 819.25	3	735	438.11
L298	-39 740.27	3	735	694.93	R298	-39 820.02	3	735	384.65
L299	-39 736.91	3	735	692.71	R299	-39 800.86	3	735	175.66
L300	-39 734.69	3	735	683.08	R300	-39 795.29	3	734	965.42
L301	-39 736.77	3	735	661.98	R301	-39 791.66	3	734	814.37
L302	-39 748.18	3	735	602.32	R302	-39 790.21	3	734	716.55
L303	-39 748.74	3	735	599.41	R303	-39 781.01	3	734	686.98
L304	-39 752.15	3	735	580.53	R304	-39 780.73	3	734	682.47
L305	-39 745.45	3	735	474.71	R305	-39 775.46	3	734	563.90
L306	-39 741.36	3	735	409.87	R306	-39 759.77	3	734	244.18
					Vel 19 Van 20 Sheet of P1183/19				

This gazette is also available free online at www.gpwonline.co.za