

DEPARTMENT OF TRANSPORT

NO. 1049

20 October 2021

**THE SOUTH AFRICAN NATIONAL ROADS
AGENCY SOC LIMITED**

Registration No: 1998/009584/30

DECLARATION AMENDMENT OF NATIONAL ROAD R730 SECTION 2

AMENDMENT OF DECLARATION No. 348 OF 2016.

By virtue of Section 40 (1)(b) of The South African National Roads Agency Limited and National Roads Act, 1998 (Act No. 7 of 1998), I hereby amend Declaration No. 348 of 2016 by substituting it in its entirety, with the accompanying sheets 1 to 6 of Plan No. P1167/19.

(National Road R730 Section 2: R73 Junction – Thabong Interchange)**MINISTER OF TRANSPORT**

DEPARTEMENT VAN VERVOER

NO. 1049

20 Oktober 2021

**DIE SUID-AFRIKAANSE NASIONALE
PADAGENTSKAP MSB BEPERK**


Registrasie No: 1998/009584/30

VERKLARING WYSIGING VAN NASIONALE PAD R730 SEKSIE 2


WYSIGING VAN VERKLARING No. 348 VAN 2016.

Kragtens Artikel 40(1)(b) van die Wet op die Suid-Afrikaanse Nasionale Padagentskap Beperk en op Nasionale Paaie, 1998 (Wet No. 7 van 1998), wysig ek hiermee Verklaring No. 348 van 2016 deur dit in sy geheel te vervang, met bygaande velle 1 tot 6 van Plan No. P1167/19.


(Nasionale Pad R730 Seksie 2: R73 Aansluiting – Thabong Wissellaar)**MINISTER VAN VERVOER**

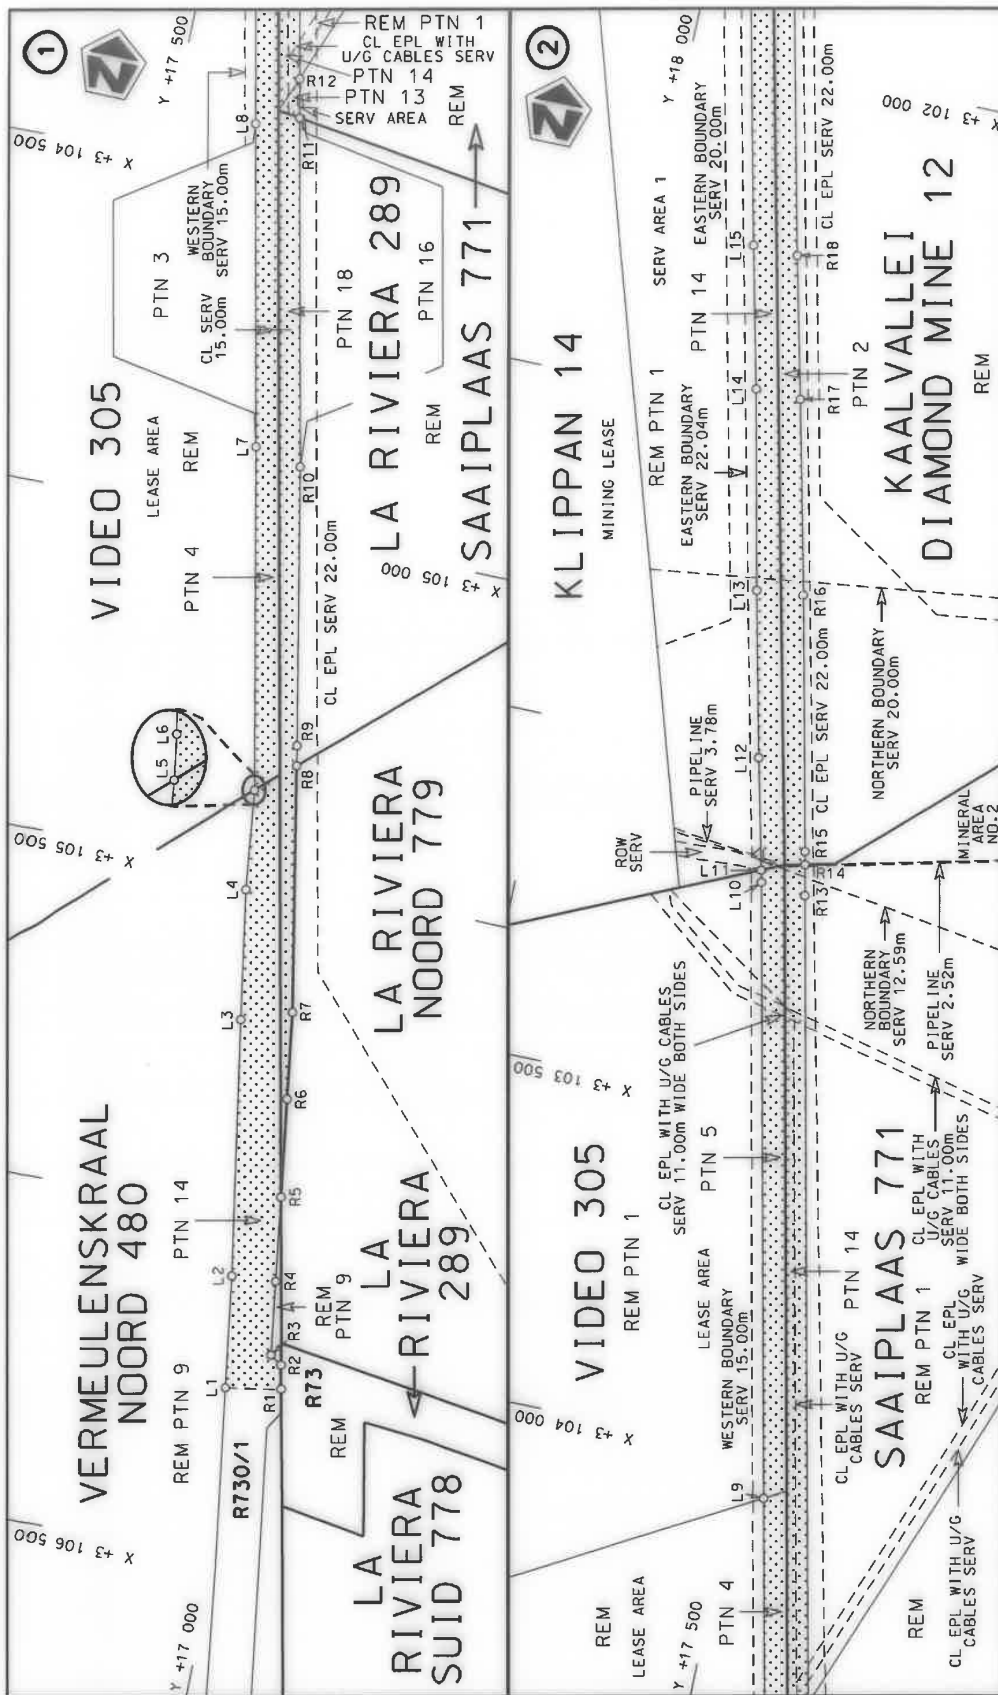


Die Suid Afrikaanse Nasionale Padagentskap MSB Bpk The South African National Roads Agency SOC Ltd	Die figuur getoon The figure shown	stel die padreserwe voor van 'n gedeelte represents the road reserve of a portion van Nasionale Roete R730 of National Route	Vel Sheet 1 of 6
		Seksie R730	Plan P1167/19

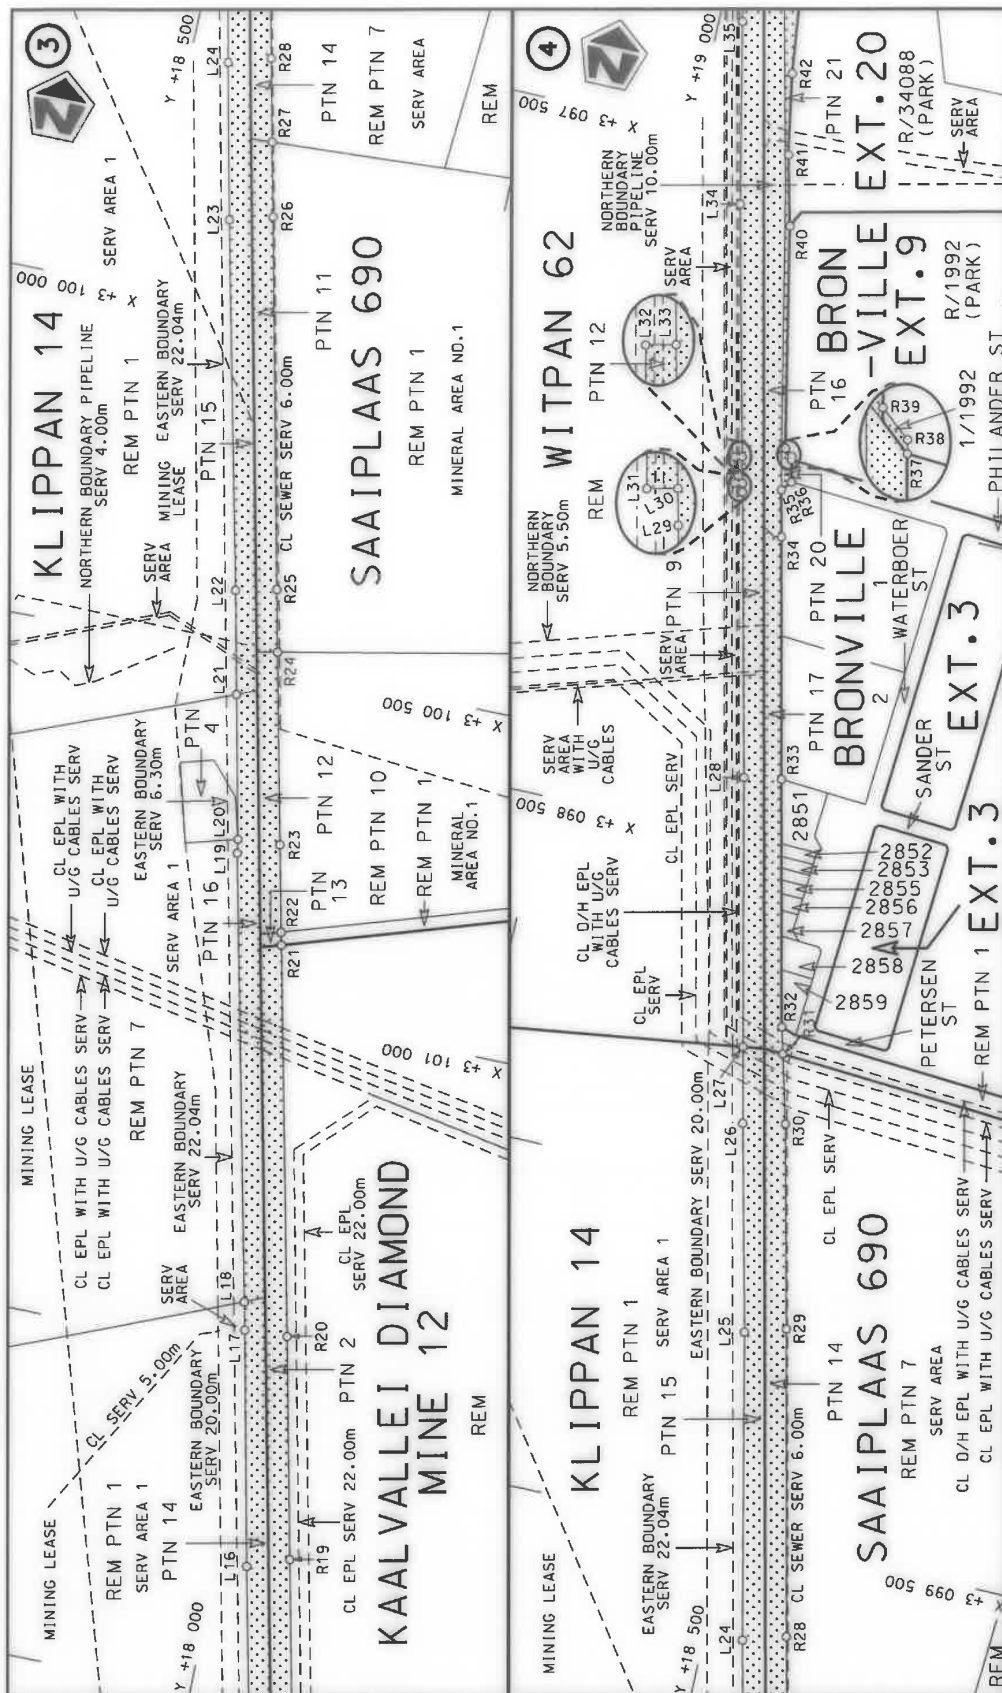

Die Suid Afrikaanse Nasionale Padagentskap NSB Bpk The South African National Roads Agency SOC Ltd	Die figuur getoon The figure shown	stelt die padreserwe voor van 'n gedeelte represents the road reserve of a portion van Nasionale Roete R730 of National Route	Vel Sheet 2 of 6 Plan P1167/19
--	--	---	--

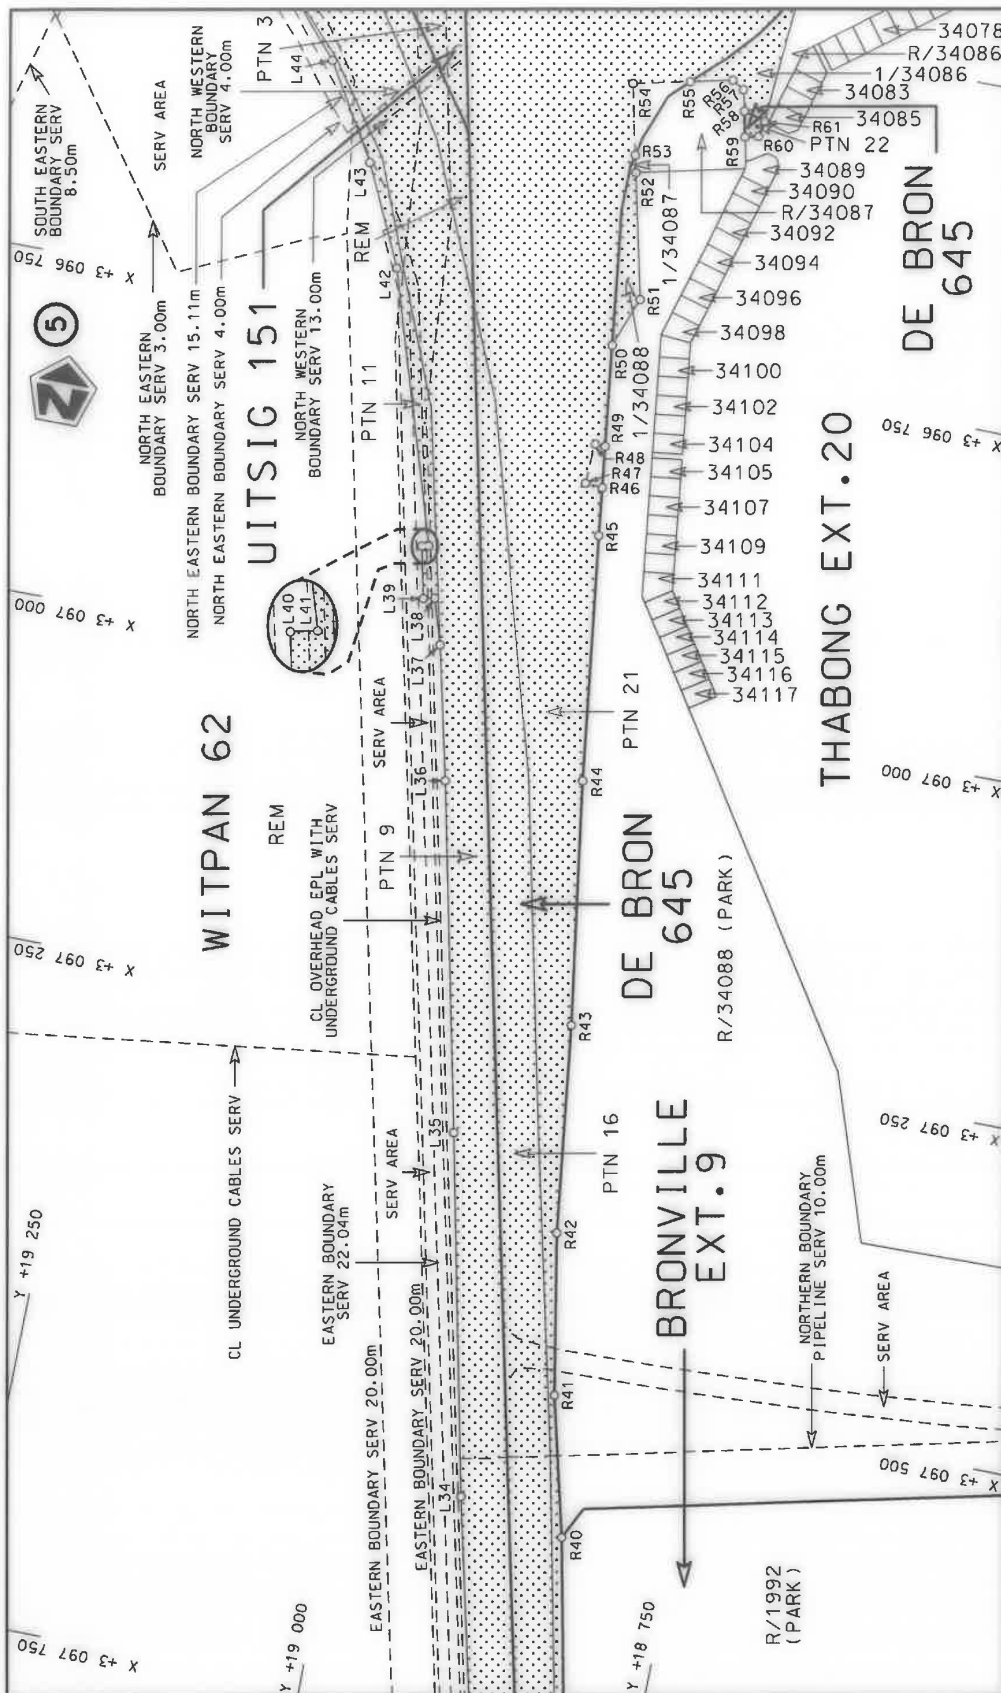

Die Suid Afrikaanse Nasionale Padagentskap MSB Bpk	Die figuur getoon	
--	-------------------	--

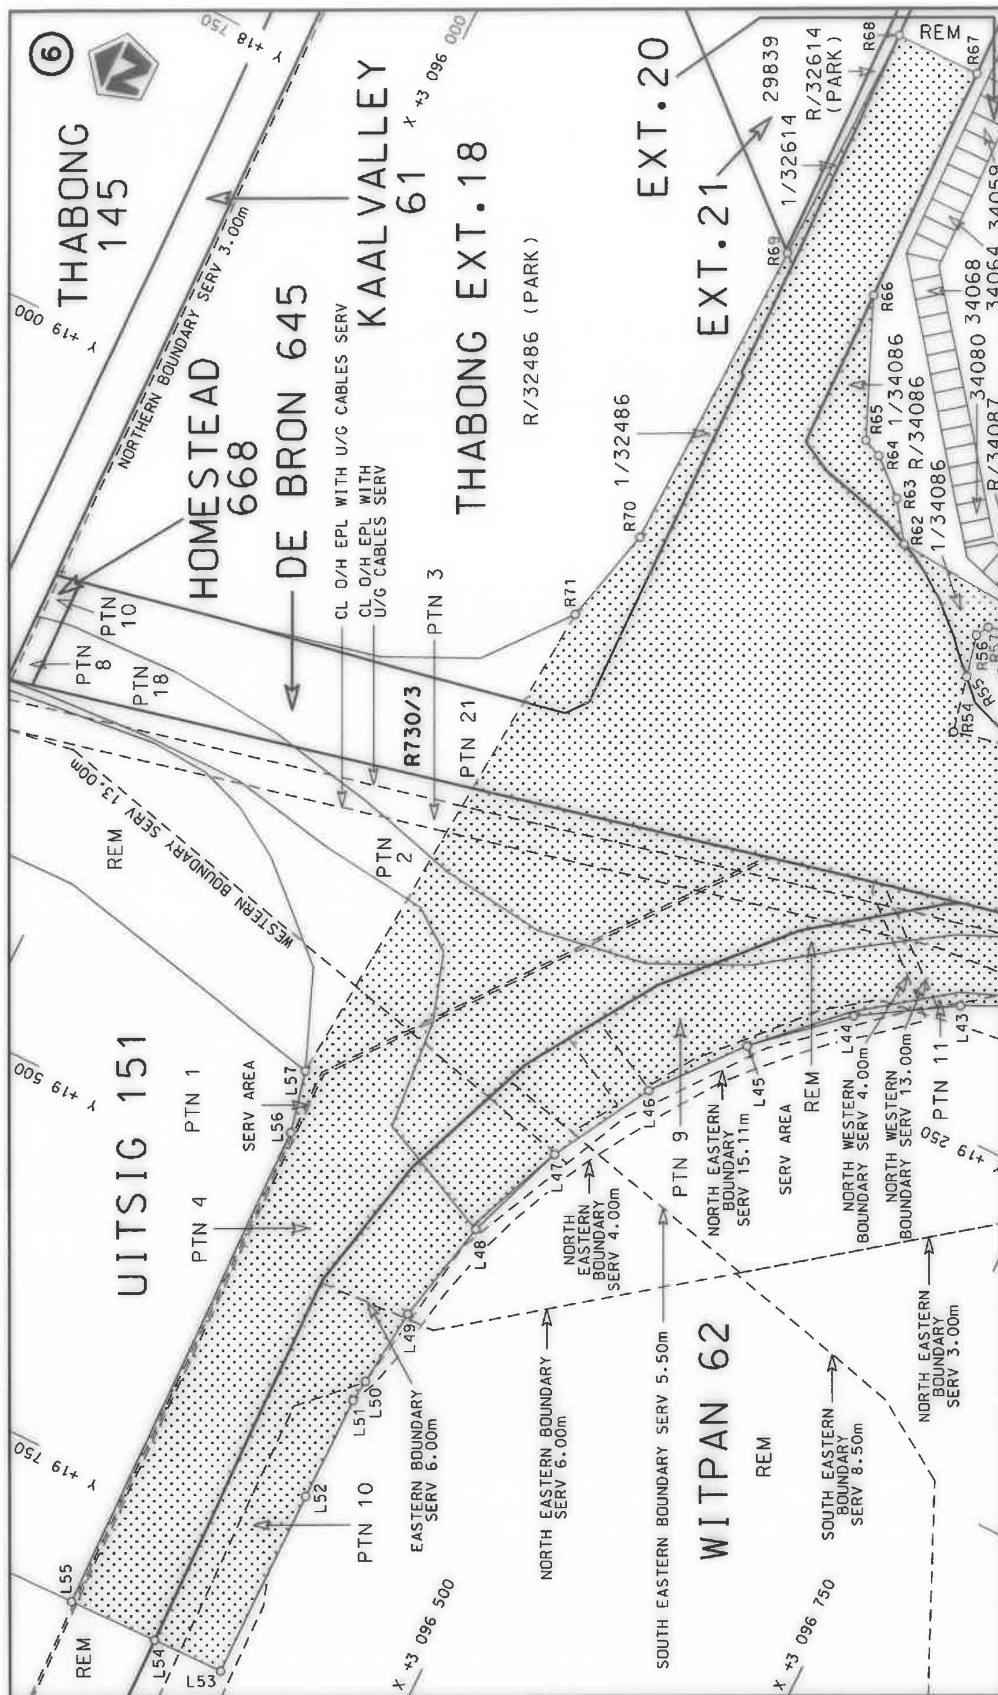

Die Suid Afrikaanse Nasionale Padagentskap MSB Bpk The South African National Roads Agency SOC Ltd	Die figuur getoon The figure shown		steldie padreserwe voor van 'n gedeelte represents the road reserve of a portion van Nasionale Roete R730 of National Route R730
Vel Sheet	4 of	6 of	Plan P1167/19

PADRESERWE KOÖRDINATE / ROAD RESERVE CO-ORDINATES									
LINKERKANT/LEFT HAND SIDE					REGTERKANT/RIGHT HAND SIDE				
	Y		X	WG 27°		Y		X	
L1	17 035.76	3	106	245.25	R1	16 955.67	3	106	230.70
L2	17 060.17	3	106	082.53	R2	16 963.22	3	106	196.04
L3	17 125.45	3	105	711.28	R3	16 980.12	3	106	184.57
L4	17 157.70	3	105	523.13	R4	16 995.93	3	106	077.12
L5	17 176.02	3	105	377.68	R5	17 014.27	3	105	954.54
L6	17 176.04	3	105	377.55	R6	17 035.63	3	105	811.84
L7	17 278.61	3	104	884.19	R7	17 054.48	3	105	685.65
L8	17 377.95	3	104	421.05	R8	17 123.69	3	105	330.15
L9	17 454.94	3	104	062.52	R9	17 129.34	3	105	301.10
L10	17 645.08	3	103	177.10	R10	17 209.82	3	104	899.81
L11	17 649.11	3	103	159.90	R11	17 317.05	3	104	399.80
L12	17 686.85	3	102	998.87	R12	17 329.07	3	104	343.75
L13	17 740.64	3	102	759.36	R13	17 578.74	3	103	183.46
L14	17 802.77	3	102	470.29	R14	17 587.98	3	103	138.83
L15	17 850.45	3	102	265.10	R15	17 591.87	3	103	120.04
L16	17 954.76	3	101	801.38	R16	17 672.33	3	102	752.11
L17	18 029.66	3	101	461.87	R17	17 736.49	3	102	472.24
L18	18 038.89	3	101	421.62	R18	17 784.66	3	102	266.87
L19	18 186.34	3	100	778.97	R19	17 894.69	3	101	778.56
L20	18 189.71	3	100	758.80	R20	17 966.54	3	101	458.64
L21	18 236.14	3	100	551.34	R21	18 094.46	3	100	897.73
L22	18 269.56	3	100	402.05	R22	18 098.67	3	100	879.27
L23	18 392.46	3	099	872.58	R23	18 127.23	3	100	754.02
L24	18 442.94	3	099	647.61	R24	18 189.67	3	100	478.09
L25	18 539.36	3	099	205.10	R25	18 209.96	3	100	388.42
L26	18 608.89	3	098	905.89	R26	18 329.76	3	099	855.21
L27	18 633.22	3	098	796.29	R27	18 354.17	3	099	748.27
L28	18 718.96	3	098	410.10	R28	18 381.45	3	099	628.69
L29	18 813.07	3	098	002.08	R29	18 480.52	3	099	187.24
L30	18 816.16	3	097	988.88	R30	18 548.12	3	098	893.41
L31	18 827.32	3	097	991.42	R31	18 574.43	3	098	794.09
L32	18 835.86	3	097	953.94	R32	18 584.61	3	098	755.67
L33	18 824.94	3	097	951.45	R33	18 664.86	3	098	400.90
L34	18 909.49	3	097	590.83	R34	18 743.39	3	098	053.73
L35	18 965.90	3	097	329.11	R35	18 758.62	3	097	986.39
L36	19 021.56	3	097	076.66	R36	18 746.43	3	097	972.12
L37	19 044.53	3	096	979.52	R37	18 753.61	3	097	940.02
L38	19 055.00	3	096	946.63	R38	18 754.59	3	097	934.97
L39	19 063.19	3	096	948.49	R39	18 766.04	3	097	925.48
L40	19 071.73	3	096	911.01	R40	18 831.49	3	097	606.53
L41	19 066.69	3	096	909.86	R41	18 856.80	3	097	504.84
L42	19 128.92	3	096	714.24	R42	18 877.84	3	097	387.47
L43	19 163.66	3	096	642.17	R43	18 896.46	3	097	235.60
L44	19 205.35	3	096	573.97	R44	18 922.87	3	097	057.80
L45	19 259.45	3	096	513.06	R45	18 945.91	3	096	878.90
L46	19 320.37	3	096	462.93	R46	18 950.25	3	096	843.95
L47	19 392.49	3	096	421.55	R47	18 962.89	3	096	843.13
L48	19 467.33	3	096	393.68	R48	18 961.34	3	096	813.55
L49	19 545.34	3	096	375.94	R49	18 953.99	3	096	813.80
L50	19 603.27	3	096	369.87	R50	18 963.13	3	096	740.08
L51	19 619.85	3	096	367.81	R51	18 949.77	3	096	703.31
					Vel Sheet 5		Van of 6		P1167/19

This gazette is also available free online at www.gpwonline.co.za