

DEPARTMENT OF TRANSPORT

NO. 1058

20 October 2021

**THE SOUTH AFRICAN NATIONAL ROADS
AGENCY SOC LIMITED**

Registration No: 1998/009584/30

DECLARATION AMENDMENT OF NATIONAL ROAD N3 SECTION 8X

AMENDMENT OF DECLARATION No. 749 OF 2007.

By virtue of Section 40 (1)(b) of The South African National Roads Agency Limited and National Roads Act, 1998 (Act No. 7 of 1998), I hereby amend Declaration No. 749 of 2007 by substituting it in its entirety with the accompanying sheets 1 to 10 of Plan No. P1155/19.

(National Road N3 Section 8X: Meul River – Warden Interchange)**MINISTER OF TRANSPORT**

DEPARTEMENT VAN VERVOER

NO. 1058

20 Oktober 2021

**DIE SUID-AFRIKAANSE NASIONALE
PADAGENTSKAP MSB BEPERK**


Registrasie No: 1998/009584/30

VERKLARING WYSIGING VAN NASIONALE PAD N3 SEKSIE 8X


WYSIGING VAN VERKLARING No. 749 VAN 2007.

Kragtens Artikel 40(1)(b) van die Wet op die Suid-Afrikaanse Nasionale Padagentskap Beperk en op Nasionale Paaie, 1998 (Wet No. 7 van 1998), wysig ek hiermee Verklaring No. 749 van 2007 deur dit in sy geheel te vervang met bygaande velle 1 tot 10 van Plan No. P1155/19.


(Nasionale Pad N3 Seksie 8X: Meulrivier – Warden Wisselaar)**MINISTER VAN VERVOER**

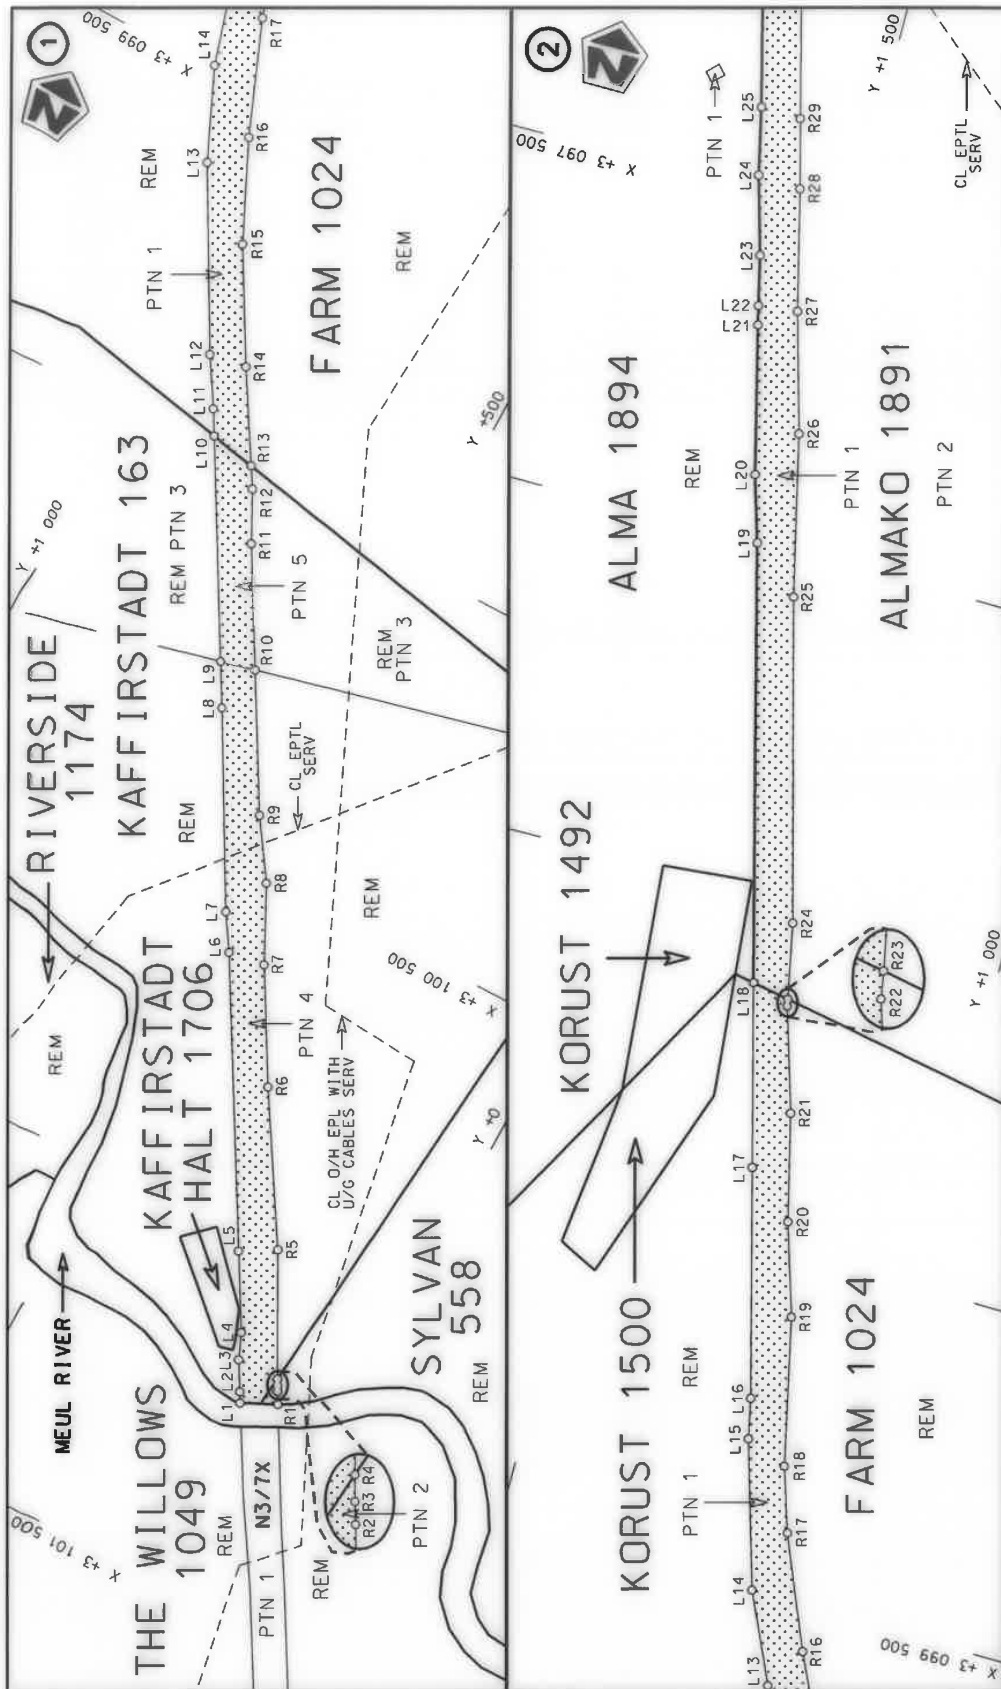


Die Suid Afrikaanse Nasionale Podagentskap WSB Bpk The South African National Roads Agency SOC Ltd	Die figuur getoon The figure shown	stel die padreserwe voor van 'n gedeelte represents the road reserve of a portion van Nasionale Roete of National Route	8X	Plan P1155/19	Vel Sheet 1 of 10	van van 10
---	---------------------------------------	--	----	---------------	----------------------	---------------

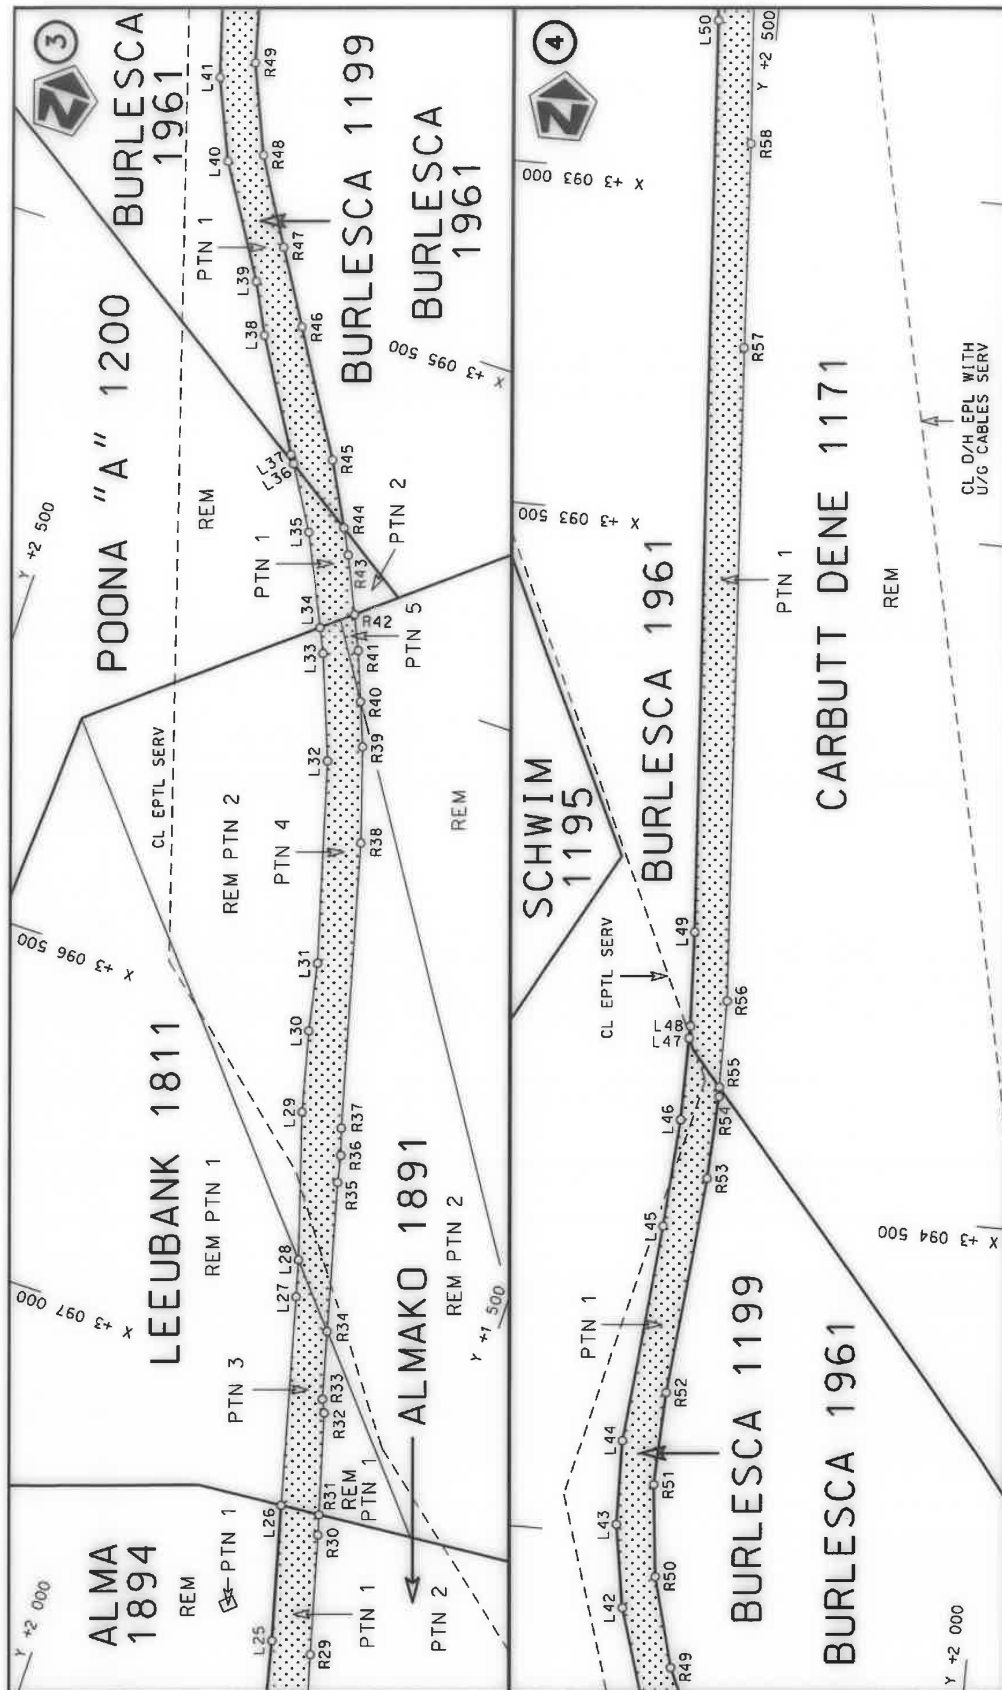



Die Suid Afrikaanse Nasionale Padagentskap MSB Bpk The South African National Roads Agency SOC Ltd	Die figuur getoon The figure shown	 steldie padreserwe voor van 'n gedeelte represents the road reserve of a portion van Nasionale Roete of National Route	Vel Sheet 2 of 10 Plan Section 8X P1155/19
---	---------------------------------------	--	--

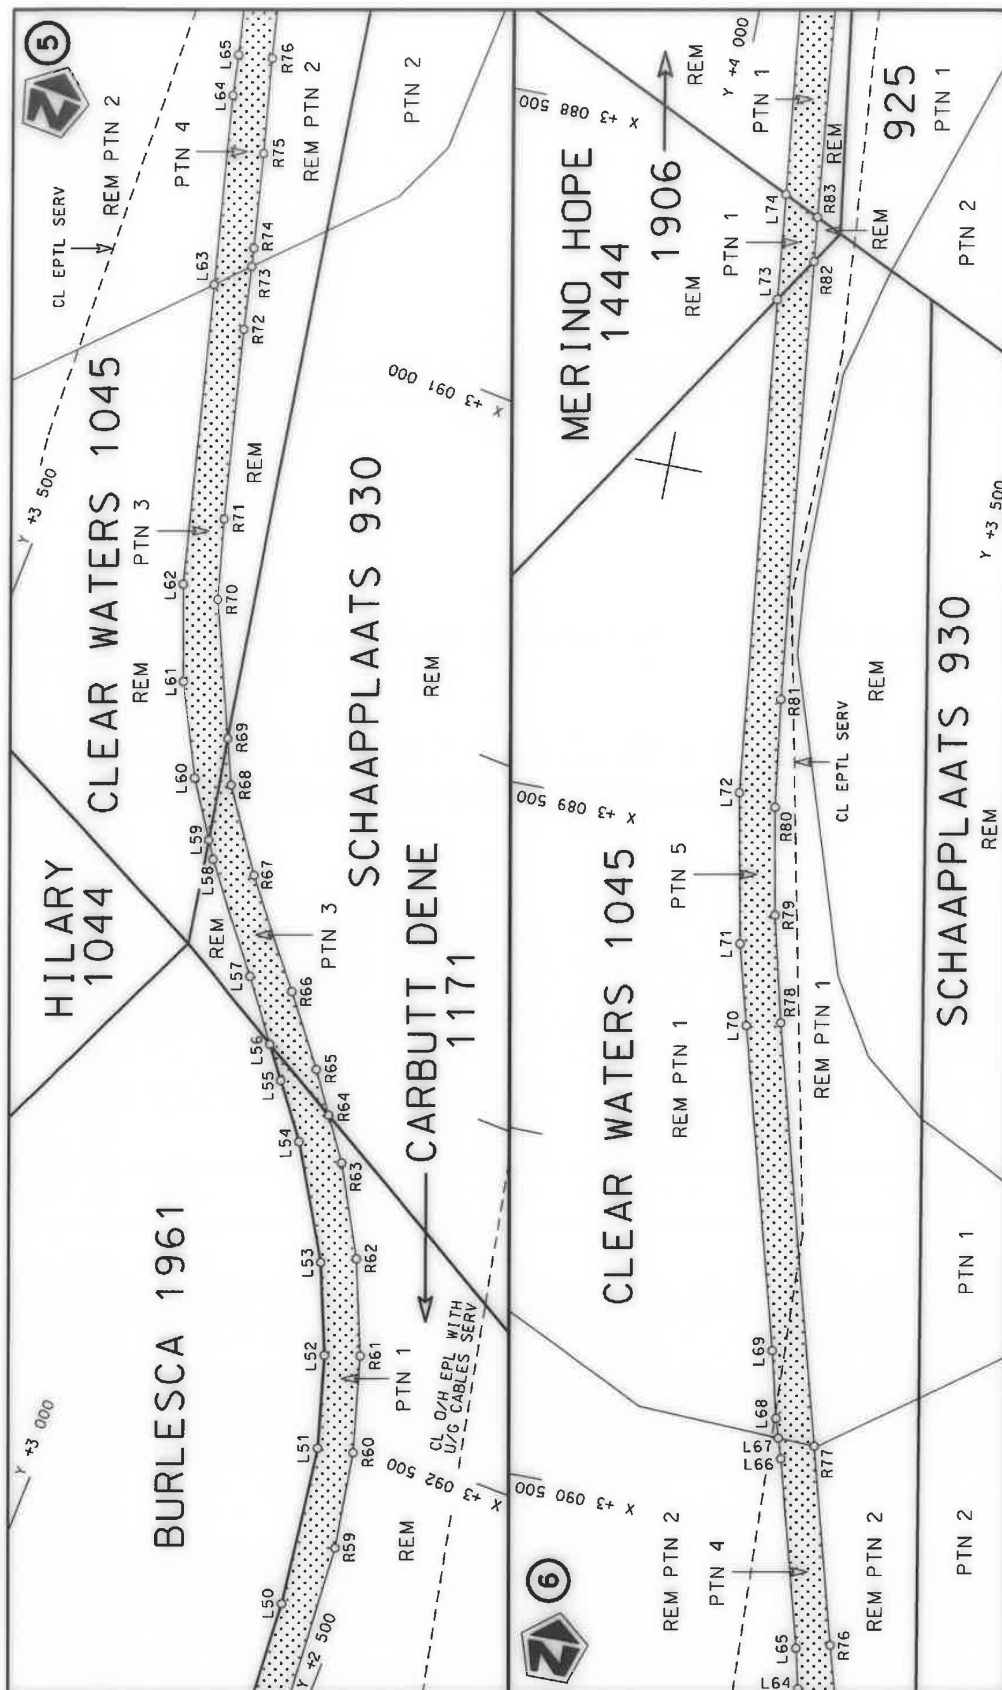


Die Suid Afrikaanse Nasionale Padagentskap MSB Bpk The South African National Roads Agency SOC Ltd	Die figuur getoon The figure shown		steldie padreserwe voor van 'n gedeelte represents the road reserve of a portion van Nasionale Roete N3 of National Route of National Route	Vel Sheet 3 of 10 Plan P1155/19
---	---------------------------------------	---	--	------------------------------------

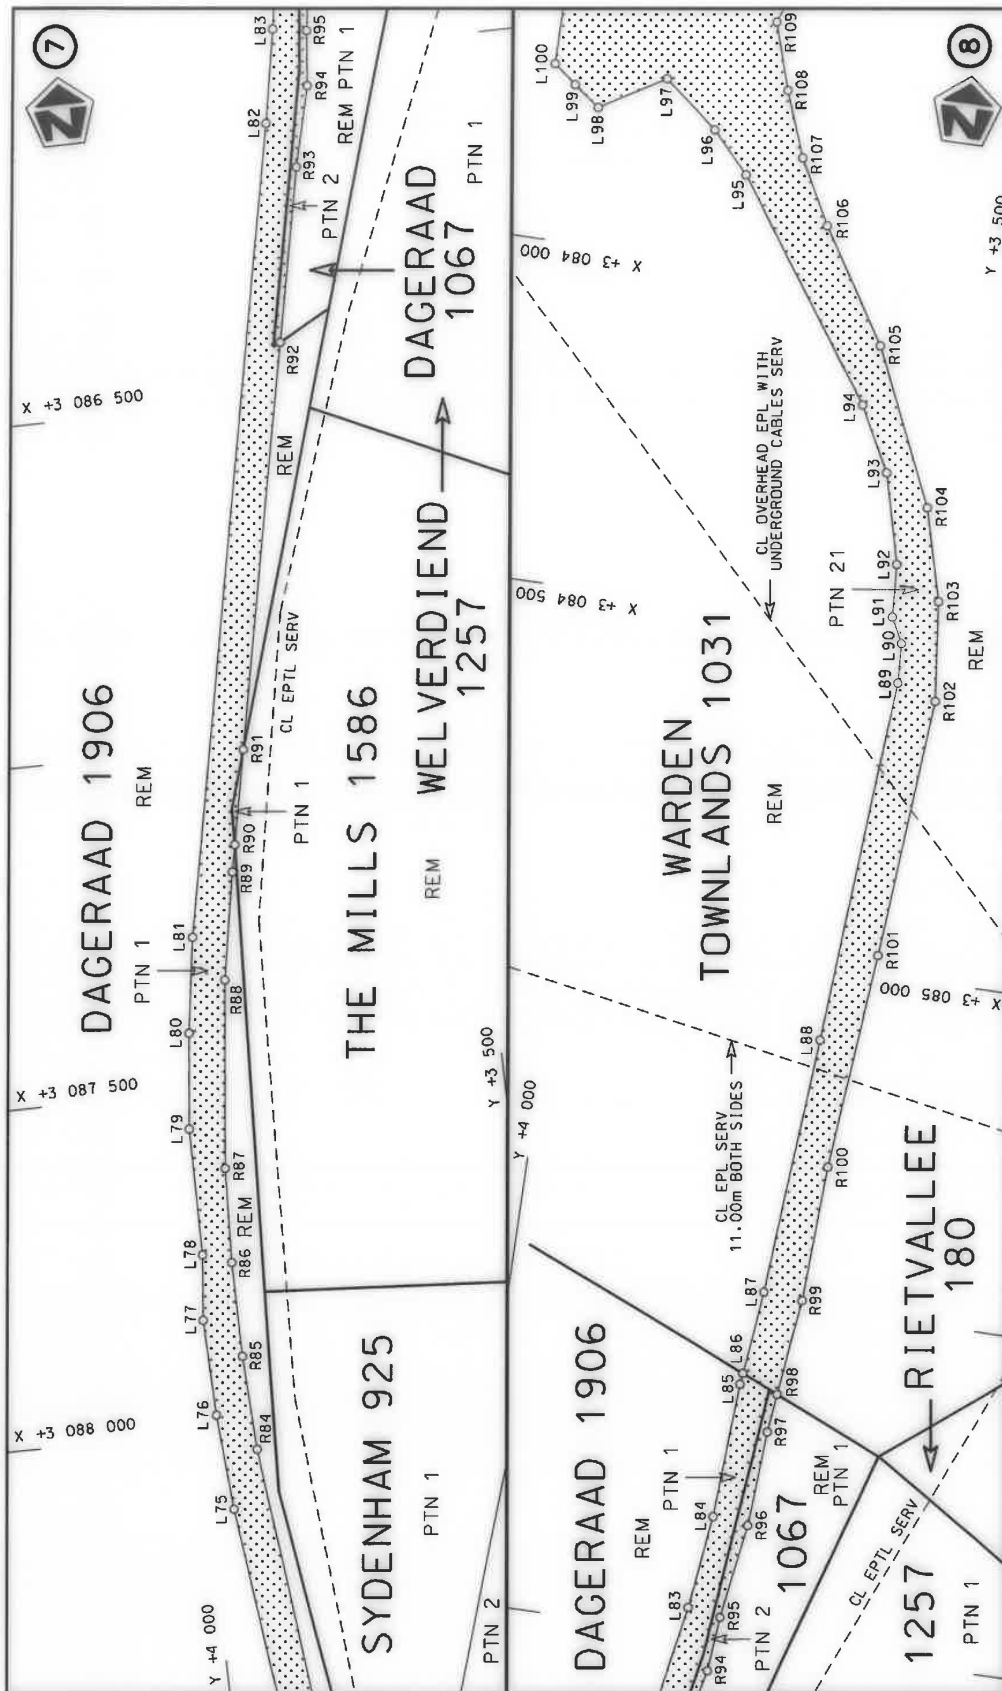

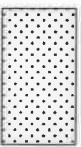
Die Suid Afrikaanse Nasionale Padagentskap MSB Bpk The South African National Roads Agency SOC Ltd	Die figuur getoon The figure shown	 stel die padreserwe voor van 'n gedeelte represents the road reserve of a portion van Nasionale Roete of National Route	Vel Sheet 4 of 10 Plan P1155/19
---	---------------------------------------	---	---------------------------------------

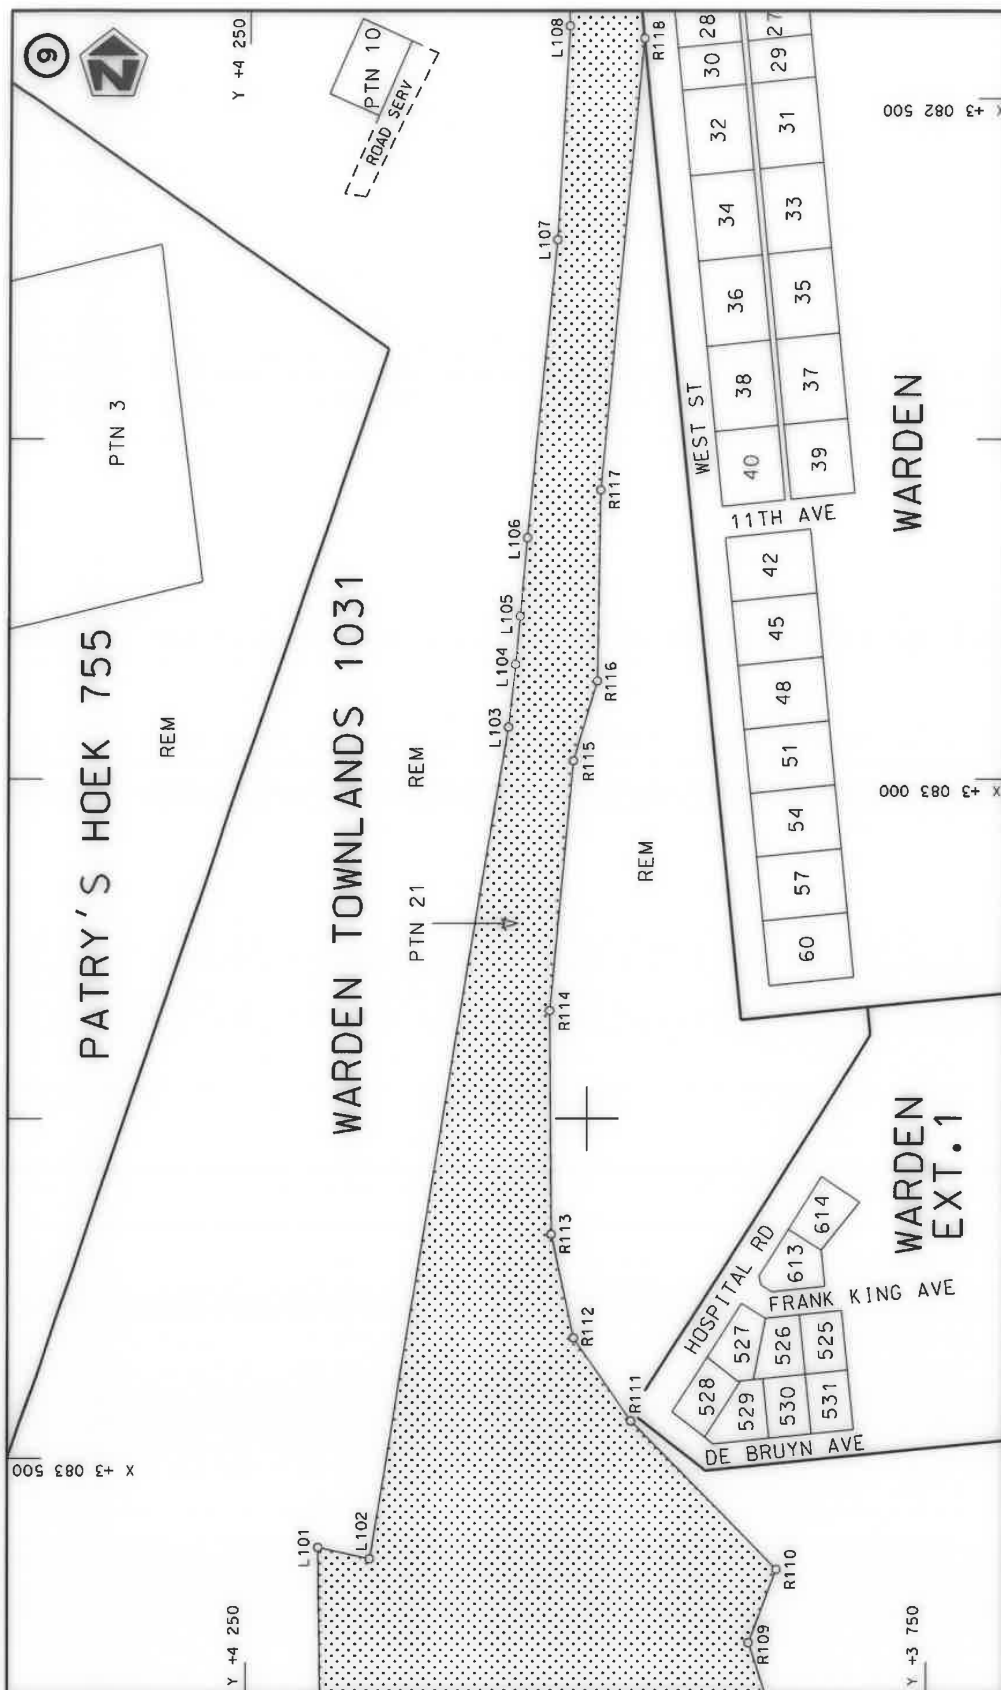

Die Suid Afrikaanse Nasionale Podagentskap MSB Bpk	Die figuur getoon		stelde padreserwe voor van 'n gedeelte represents the road reserve of a portion van Nasionale Roete N3 of National Route	Vel Sheet 5 of 10
The South African National Roads Agency SOC Ltd	The figure shown			8X Plan P1155/19

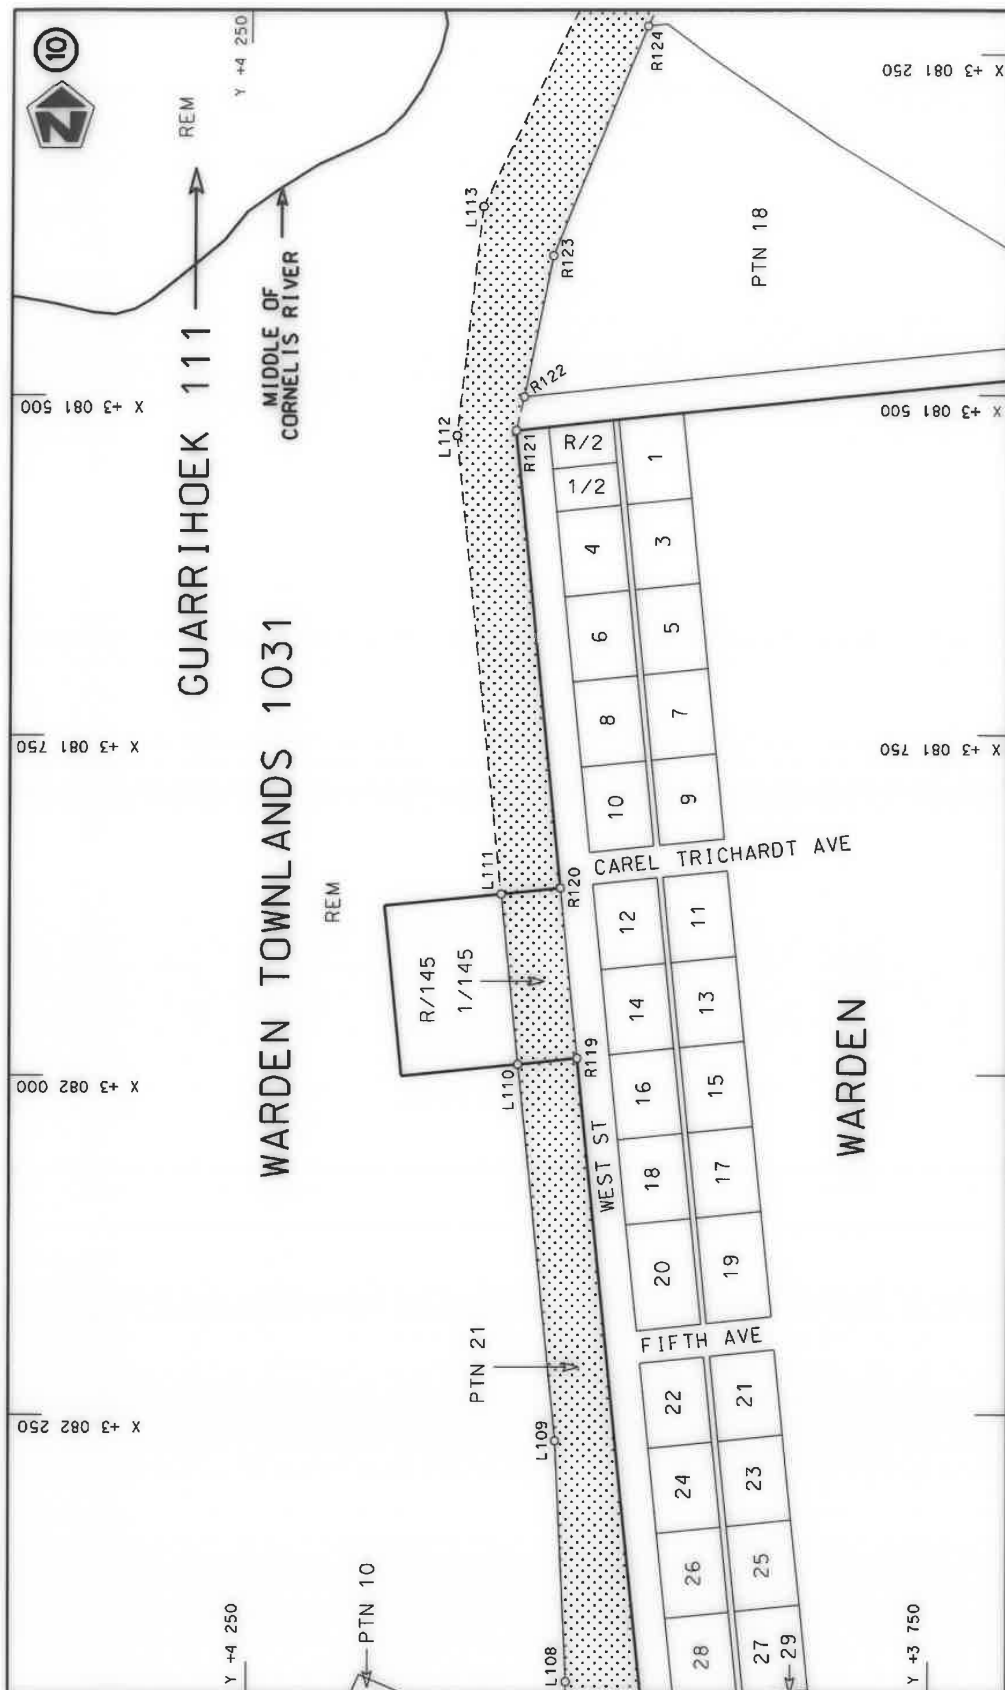

Die Suid Afrikaanse Nasionale Padagentskap MSB Bpk The South African National Roads Agency SOC Ltd	Die figuur getoon The figure shown	steldie padreserwe voor van 'n gedeelte represents the road reserve of a portion van Nasionale Roete of National Route	Vel Sheet 6 of 10 Plan P1155/19
---	---------------------------------------	---	---

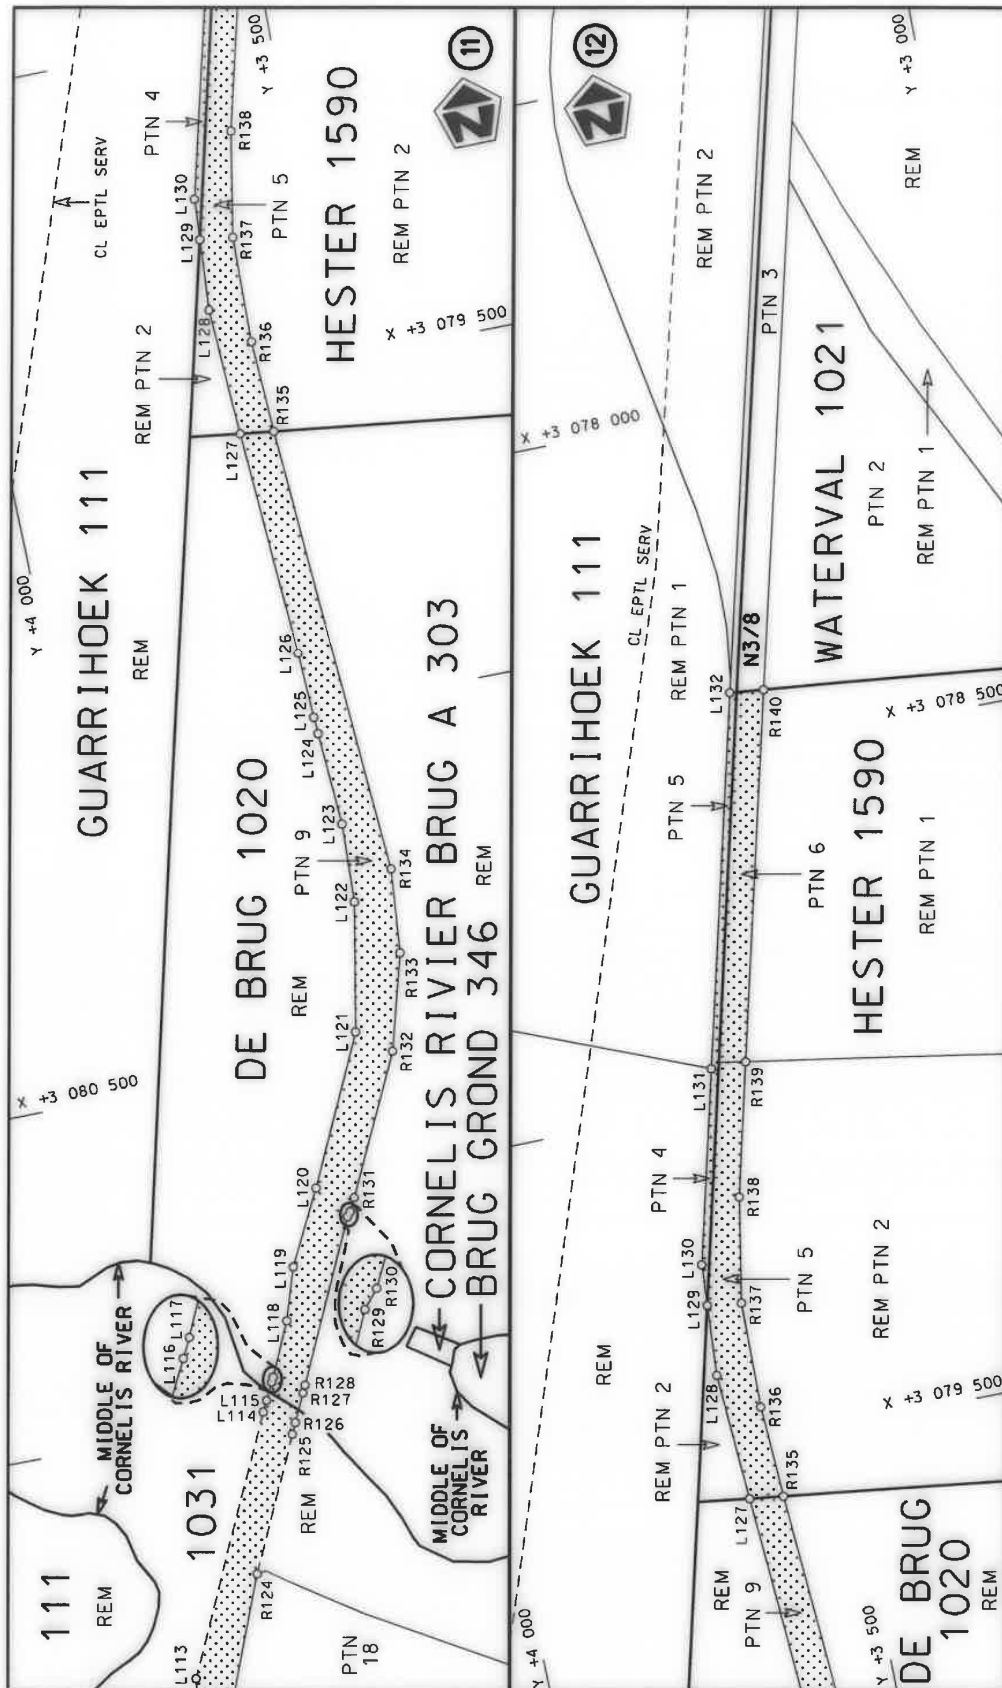

Die Suid-Afrikaanse Nasionale Padagentskap MSB Bpk The South African National Roads Agency SOC Ltd	Die figuur getoon The figure shown		steldie padreserwe voor van 'n gedeelte represents the road reserve of a portion van Nasionale Roete of National Route	Vel Sheet 7 of 10 Plan P1155/19
---	---------------------------------------	---	---	---

PADRESERWE KOÖRDINATE / ROAD RESERVE CO-ORDINATES									
LINKERKANT/LEFT HAND SIDE					REGTERKANT/RIGHT HAND SIDE				
	Y		X	WG 29°		Y		X	
L1	148.02	3	101	205.54	R1	98.70	3	101	181.41
L2	156.30	3	101	191.25	R2	108.23	3	101	164.68
L3	180.06	3	101	150.26	R3	112.43	3	101	157.31
L4	195.78	3	101	113.15	R4	117.09	3	101	148.58
L5	255.97	3	101	009.34	R5	206.68	3	100	980.73
L6	476.63	3	100	628.62	R6	333.10	3	100	776.62
L7	509.35	3	100	578.22	R7	423.39	3	100	620.86
L8	657.18	3	100	317.15	R8	477.52	3	100	513.51
L9	691.47	3	100	258.01	R9	533.72	3	100	430.52
L10	857.89	3	099	970.95	R10	641.07	3	100	245.28
L11	877.87	3	099	936.49	R11	734.29	3	100	084.43
L12	920.52	3	099	868.76	R12	770.96	3	100	013.22
L13	1 058.42	3	099	622.77	R13	788.84	3	099	983.90
L14	1 116.63	3	099	492.53	R14	864.70	3	099	859.49
L15	1 179.11	3	099	278.48	R15	954.63	3	099	703.58
L16	1 191.32	3	099	219.67	R16	1 021.59	3	099	561.30
L17	1 276.99	3	098	890.52	R17	1 088.07	3	099	397.90
L18	1 345.56	3	098	627.20	R18	1 117.75	3	099	303.86
L19	1 508.65	3	098	000.69	R19	1 164.46	3	099	088.70
L20	1 537.85	3	097	904.40	R20	1 205.55	3	098	954.71
L21	1 591.34	3	097	690.99	R21	1 242.98	3	098	799.10
L22	1 597.82	3	097	663.49	R22	1 288.87	3	098	647.99
L23	1 615.14	3	097	591.52	R23	1 290.67	3	098	637.77
L24	1 647.65	3	097	478.31	R24	1 312.54	3	098	527.80
L25	1 669.94	3	097	380.77	R25	1 436.39	3	098	064.00
L26	1 720.35	3	097	187.32	R26	1 491.00	3	097	830.20
L27	1 797.28	3	096	889.08	R27	1 540.21	3	097	657.02
L28	1 811.04	3	096	836.32	R28	1 583.67	3	097	482.33
L29	1 875.20	3	096	628.33	R29	1 610.22	3	097	382.61
L30	1 903.51	3	096	511.70	R30	1 655.17	3	097	211.61
L31	1 922.92	3	096	413.40	R31	1 663.15	3	097	182.93
L32	2 003.92	3	096	126.67	R32	1 703.40	3	097	038.27
L33	2 060.46	3	095	978.85	R33	1 712.30	3	097	019.91
L34	2 076.62	3	095	944.18	R34	1 737.53	3	096	923.01
L35	2 137.00	3	095	816.58	R35	1 792.91	3	096	710.26
L36	2 190.57	3	095	728.13	R36	1 801.05	3	096	671.03
L37	2 198.54	3	095	716.64	R37	1 813.09	3	096	632.81
L38	2 290.63	3	095	562.92	R38	1 919.10	3	096	225.68
L39	2 327.30	3	095	491.54	R39	1 961.87	3	096	090.83
L40	2 423.26	3	095	337.33	R40	1 985.91	3	096	028.79
L41	2 474.05	3	095	224.68	R41	2 013.01	3	095	958.84
L42	2 509.66	3	095	106.31	R42	2 035.03	3	095	910.34
L43	2 529.52	3	094	984.32	R43	2 071.74	3	095	830.07
L44	2 531.84	3	094	860.91	R44	2 090.57	3	095	794.46
L45	2 501.58	3	094	540.75	R45	2 137.90	3	095	704.98
L46	2 490.50	3	094	382.58	R46	2 242.84	3	095	533.67
L47	2 489.40	3	094	261.91	R47	2 305.53	3	095	431.34
L48	2 489.24	3	094	244.04	R48	2 376.48	3	095	312.42
L49	2 495.85	3	094	105.44	R49	2 431.28	3	095	187.97
L50	2 586.28	3	092	768.44	R50	2 465.94	3	095	056.31
L51	2 621.08	3	092	535.84	R51	2 480.38	3	094	921.09
Vel 8					Van 10		P1155/19		
Sheet					of				

PADRESERWE KOÖRDINATE / ROAD RESERVE CO-ORDINATES						
LINKERKANT/LEFT HAND SIDE				REGTERKANT/RIGHT HAND SIDE		
	Y	X	WG 29°		Y	X
L52	2 661.73	3 092 404.86		R52	2 474.37	3 094 784.45
L53	2 716.76	3 092 279.27		R53	2 444.23	3 094 465.22
L54	2 811.44	3 092 125.85		R54	2 437.87	3 094 344.10
L55	2 868.96	3 092 051.37		R55	2 438.62	3 094 329.73
L56	2 903.28	3 092 007.54		R56	2 439.18	3 094 202.64
L57	2 967.61	3 091 925.42		R57	2 504.00	3 093 243.99
L58	3 082.06	3 091 785.42		R58	2 522.25	3 092 944.54
L59	3 098.45	3 091 761.36		R59	2 543.87	3 092 663.67
L60	3 151.10	3 091 684.10		R60	2 570.64	3 092 523.25
L61	3 218.63	3 091 558.03		R61	2 612.98	3 092 386.70
L62	3 271.23	3 091 425.00		R62	2 670.39	3 092 255.78
L63	3 390.91	3 090 999.35		R63	2 742.13	3 092 132.11
L64	3 466.45	3 090 730.70		R64	2 785.43	3 092 073.58
L65	3 480.67	3 090 672.31		R65	2 826.87	3 092 017.54
L66	3 555.93	3 090 402.68		R66	2 902.04	3 091 924.00
L67	3 565.38	3 090 373.50		R67	3 016.39	3 091 784.99
L68	3 574.43	3 090 345.57		R68	3 096.39	3 091 673.61
L69	3 598.91	3 090 248.58		R69	3 126.29	3 091 611.78
L70	3 727.94	3 089 786.27		R70	3 215.57	3 091 427.20
L71	3 760.46	3 089 669.71		R71	3 249.78	3 091 313.87
L72	3 804.32	3 089 452.14		R72	3 325.00	3 091 044.22
L73	3 890.86	3 088 730.25		R73	3 348.47	3 090 954.24
L74	3 908.53	3 088 576.68		R74	3 355.30	3 090 928.04
L75	3 964.01	3 088 120.01		R75	3 392.92	3 090 793.22
L76	3 974.80	3 087 979.30		R76	3 432.48	3 090 658.94
L77	3 979.07	3 087 838.21		R77	3 511.67	3 090 375.28
L78	3 969.55	3 087 742.42		R78	3 679.78	3 089 772.84
L79	3 968.70	3 087 556.18		R79	3 718.53	3 089 618.95
L80	3 953.74	3 087 415.76		R80	3 749.13	3 089 463.28
L81	3 933.42	3 087 276.17		R81	3 771.48	3 089 306.06
L82	3 697.38	3 086 098.91		R82	3 849.05	3 088 665.53
L83	3 673.13	3 085 962.18		R83	3 856.78	3 088 600.89
L84	3 655.22	3 085 824.49		R84	3 920.18	3 088 035.98
L85	3 643.71	3 085 625.60		R85	3 927.04	3 087 897.29
L86	3 641.87	3 085 609.10		R86	3 927.73	3 087 758.44
L87	3 628.13	3 085 486.37		R87	3 922.16	3 087 619.70
L88	3 599.28	3 085 107.46		R88	3 892.53	3 087 343.61
L89	3 562.66	3 084 571.24		R89	3 864.62	3 087 187.23
L90	3 565.83	3 084 512.97		R90	3 856.62	3 087 147.32
L91	3 584.89	3 084 476.29		R91	3 829.04	3 087 009.77
L92	3 589.93	3 084 399.13		R92	3 710.96	3 086 420.83
L93	3 624.15	3 084 267.97		R93	3 660.18	3 086 167.54
L94	3 673.39	3 084 174.21		R94	3 631.16	3 086 050.41
L95	3 894.19	3 083 864.07		R95	3 623.76	3 085 969.78
L96	3 949.68	3 083 805.56		R96	3 602.54	3 085 830.13
L97	4 030.19	3 083 741.58		R97	3 593.39	3 085 689.60
L98	4 123.75	3 083 797.46		R98	3 586.78	3 085 632.66
L99	4 161.40	3 083 768.90		R99	3 570.29	3 085 490.79
L100	4 195.07	3 083 742.61		R100	3 561.08	3 085 290.90
L101	4 197.09	3 083 565.68		R101	3 532.85	3 084 972.11
L102	4 159.19	3 083 574.05		R102	3 505.18	3 084 590.22
				Vel Sheet	9 Van of 10	P1155/19

This gazette is also available free online at www.gpwonline.co.za