
GOVERNMENT NOTICES • GOEWERMENTSKENNISGEWINGS

DEPARTMENT OF TRANSPORT

NO. 6426

11 July 2025

**THE SOUTH AFRICAN NATIONAL ROADS
AGENCY SOC LIMITED****Registration No: 1998/009584/30**

**DECLARATION AMENDMENT OF NATIONAL ROAD R510 SECTION 4 AND DECLARATION OF
EXISTING ROAD THROUGH THE TOWN OF LEPHALALE AS PART OF NATIONAL ROAD R510
SECTION 4**

- i) By virtue of Section 40 (1)(a) of The South African National Road Agency Limited and National Roads Act 1998 (Act No. 7 of 1998), I hereby declare the section of the road commencing from its junction with street known as Fox Odendal Street at the time of declaration, and therefrom extending in a general northerly direction along street known as Strydom Street at the time of declaration, as a National Road.
- ii) By virtue of section 40(1)(b) of the South African National Roads Agency Limited and the National Roads Act 1998 (Act No. 7 of 1998), I hereby amend Declaration No. 1042 of 2012 by substituting it in its entirety, with the accompanying sheets 1 to 9 of Plan No. P1201/20.

(National Road R510 Section 4: Lephalale – Monte Christo)
MINISTER OF TRANSPORT

DEPARTEMENT VAN VERVOER

NO. 6426

11 Julie 2025


**DIE SUID-AFRIKAANSE NASIONALE
PADAGENTSKAP MSB BEPERK**


Registrasie No: 1998/009584/30

**VERKLARING WYSIGING VAN NASIONALE PAD R510 SEKSIE 4 EN VERKLARING VAN
BESTAANDE PAD DEUR DIE DORPSGEBIED VAN LEPHALALE AS DEEL VAN NASIONALE PAD
R510 SEKSIE 4**


- i) Kragtens Artikel 40(1)(a) van die Suid-Afrikaanse Nasionale Padagentskap Beperk en Nasionale Paaie Wet 1998 (Wet No. 7 van 1998), verklaar ek hiermee die gedeelte van die pad, beginnende vanaf die aansluiting met die straat bekend as Fox Odendalstraat tydens datum van verklaring, en daarvaandaan aan in 'n algemene noordelike rigting langs die straat bekend as Strydomstraat tydens datum van verklaring, as 'n Nasionale Pad.
- ii) Kragtens Artikel 40(1)(b) van die Suid-Afrikaanse Nasionale Padagentskap Beperk en Nasionale Paaie Wet 1998 (Wet No. 7 van 1998), wysig ek hiermee Verklaring No. 1042 van 2012 deur dit in sy geheel te vervang, met bygaande velle 1 tot 9 van Plan No. P1201/20.

(Nasionale Pad R510 Seksie 4: Lephalale – Monte Christo)
MINISTER VAN VERVOER

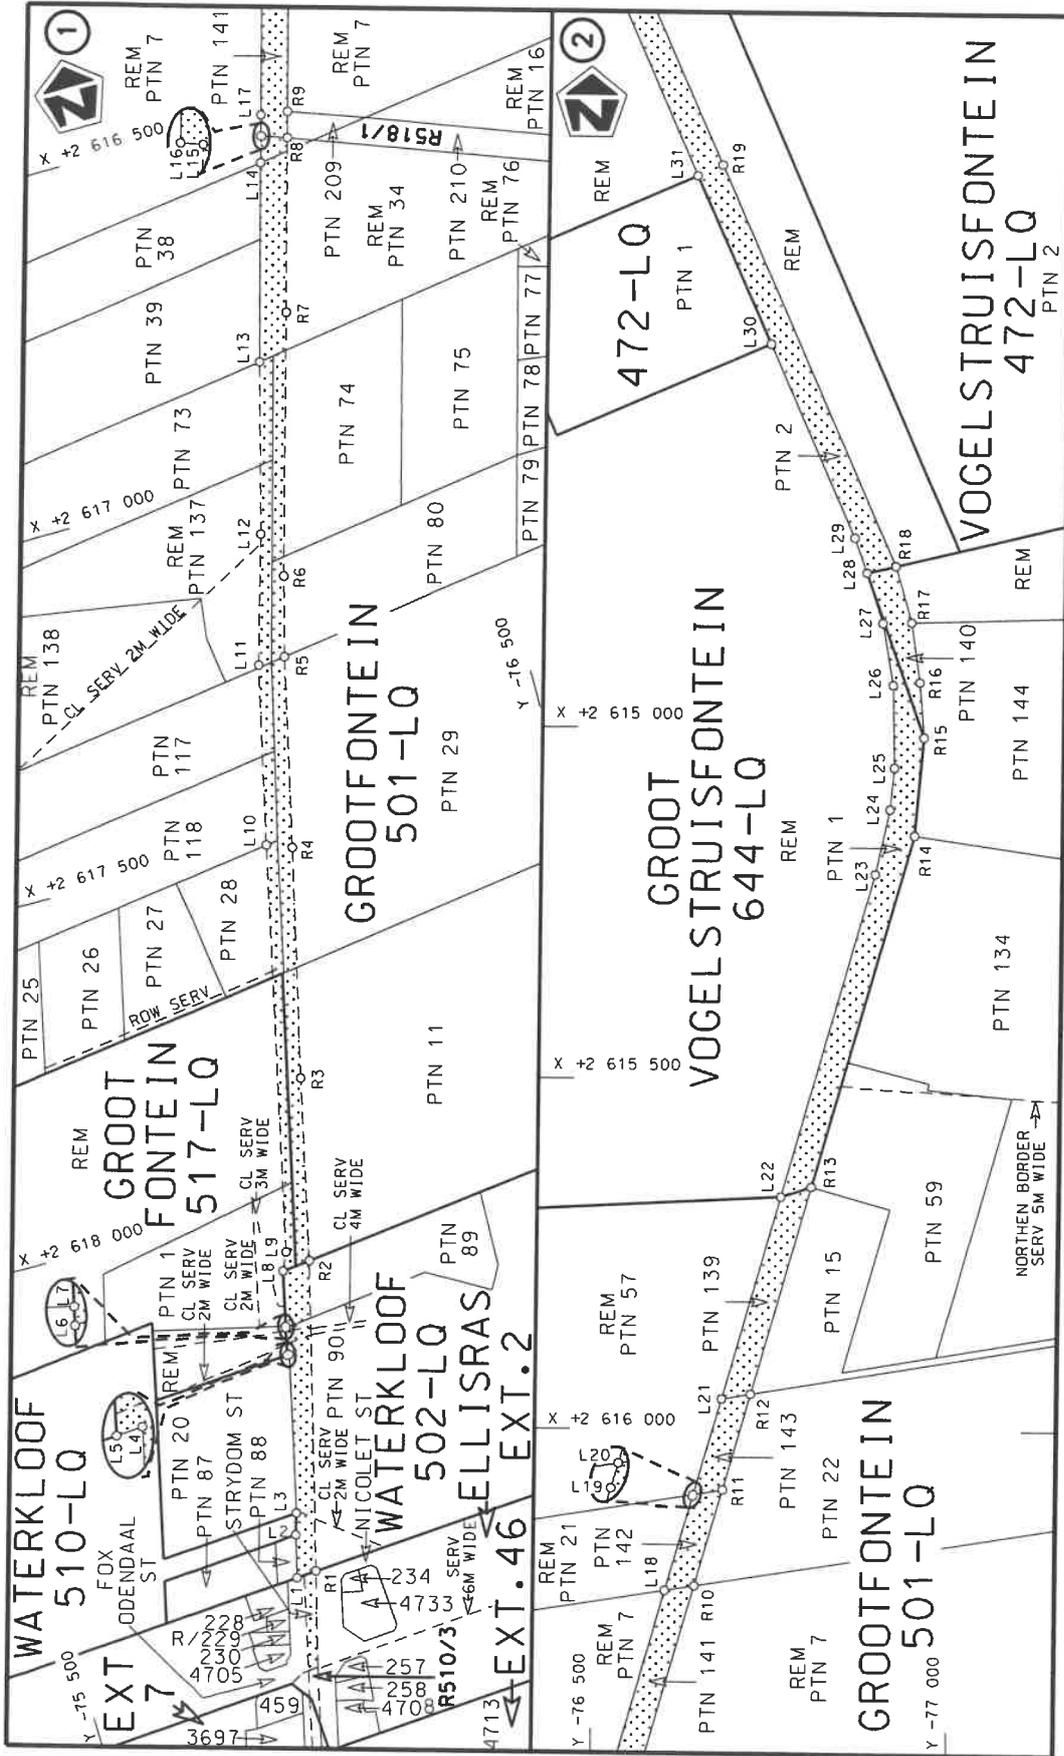


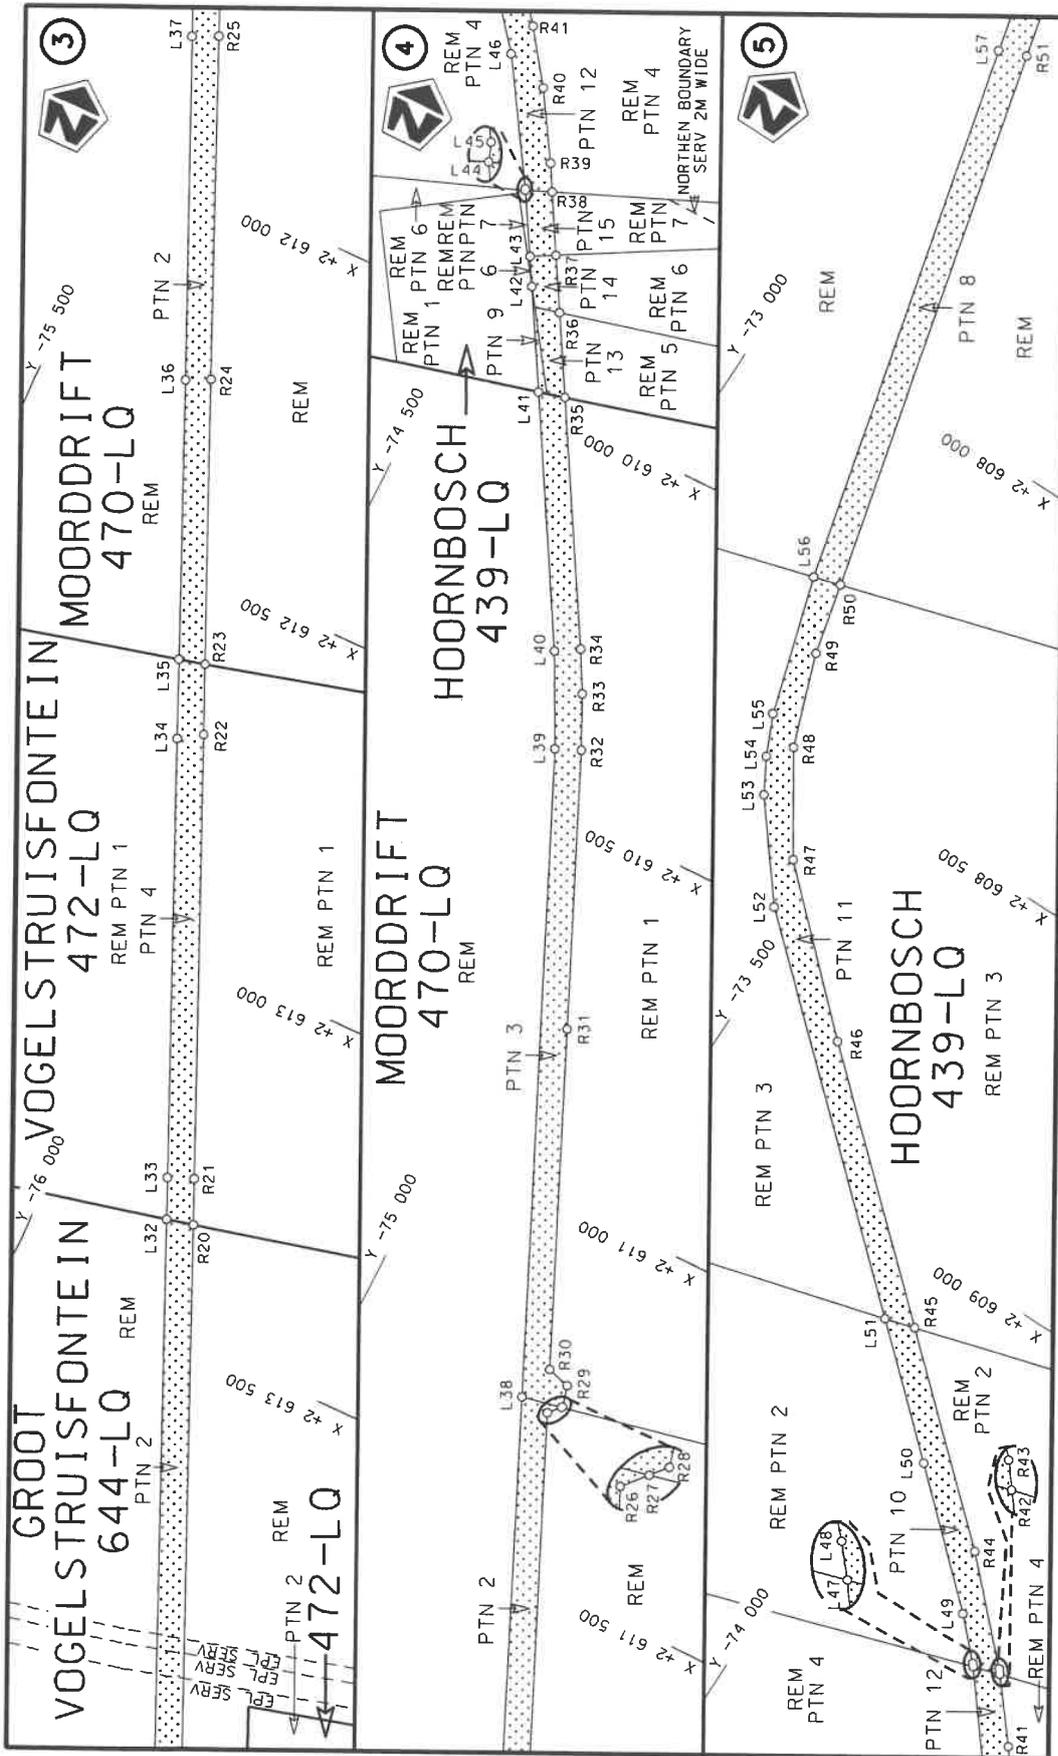


<p>Die Suid Afrikaanse Nasionale Padagentskap MSB Bpk The South African National Roads Agency SOC Ltd</p>	<p>Die figuur getoon The figure shown</p>	<p>stelt die podreserwe voor van 'n gedeelte represents the road reserve of a portion van Nasionale Roete R510 of National Route Seksie Section</p>	<p>Vel Sheet 2 of 9</p> <p>Plan P1201/20</p>
---	---	---	--

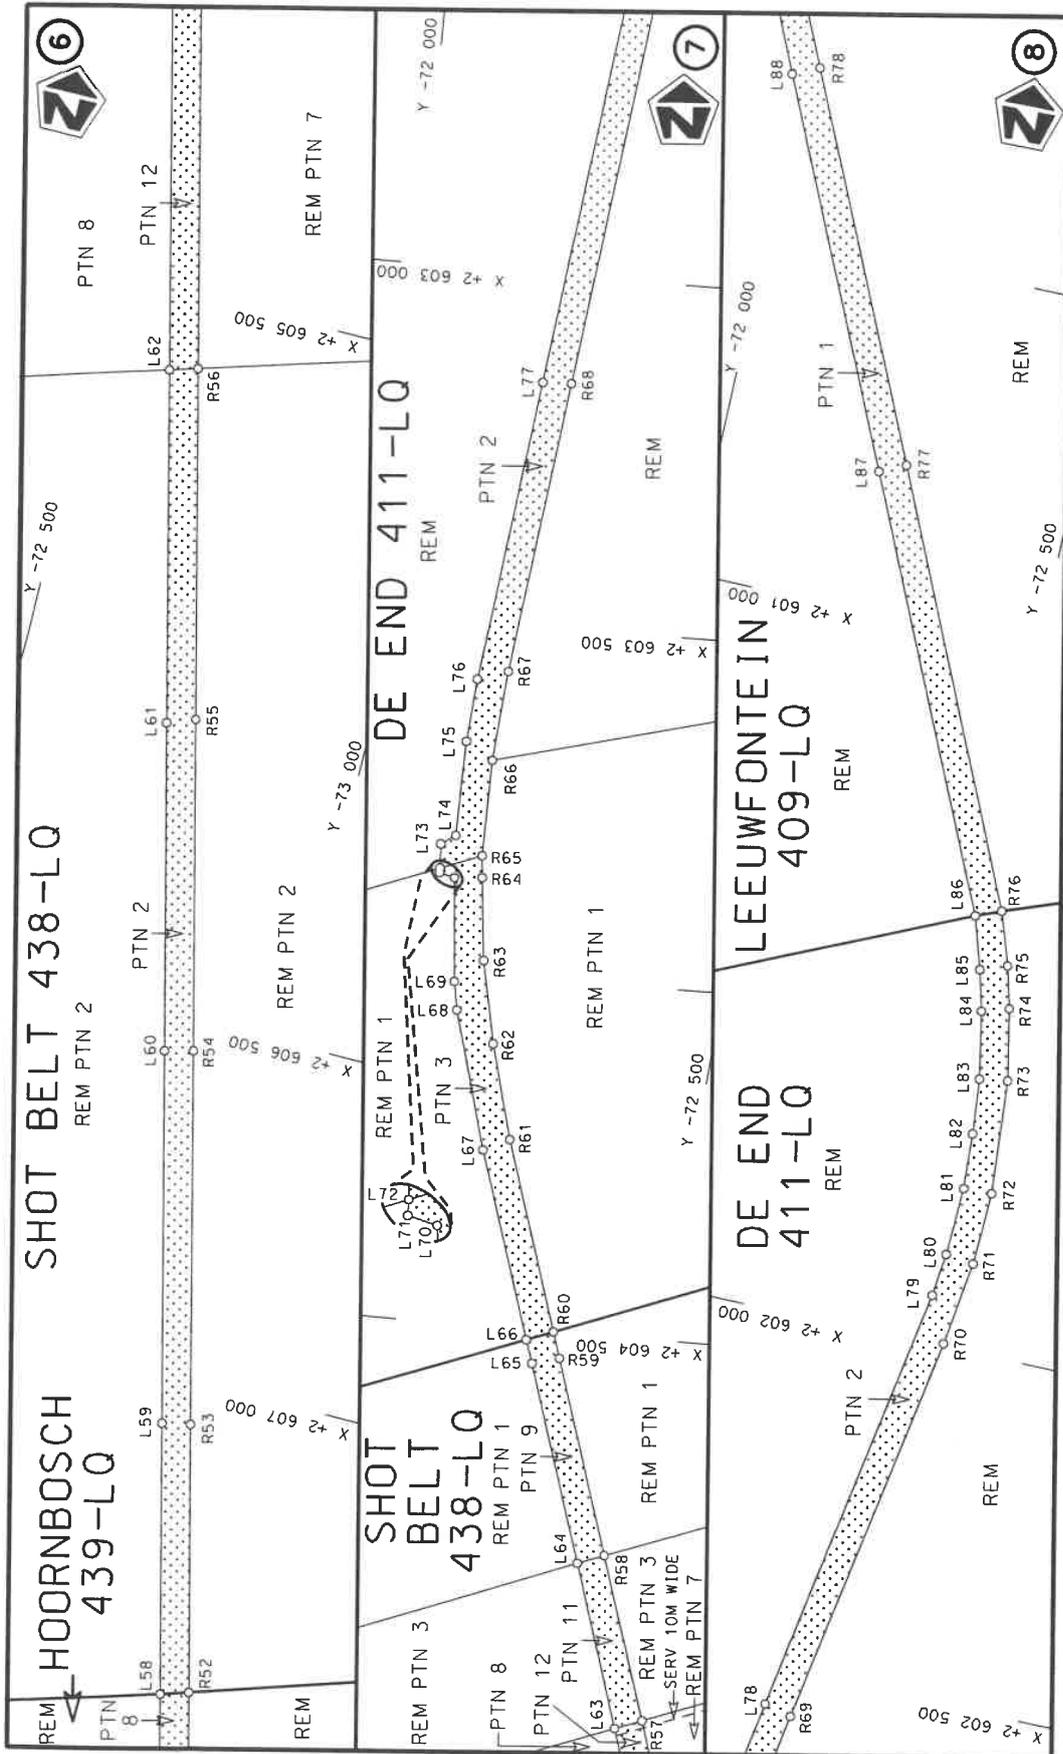


<p>Die Suid Afrikaanse Nasionale Padagentskap MSB Bpk The South African National Roads Agency SOC Ltd</p>	<p>Die figuur getoon The figure shown</p>
<p>steldie padreserwe voor van 'n gedeelte represents the road reserve of a portion van Nasionale Roete R510 of National Route</p>	<p>4</p>
<p>Vel Sheet 3 of 9</p>	<p>Plan P1201/20</p>

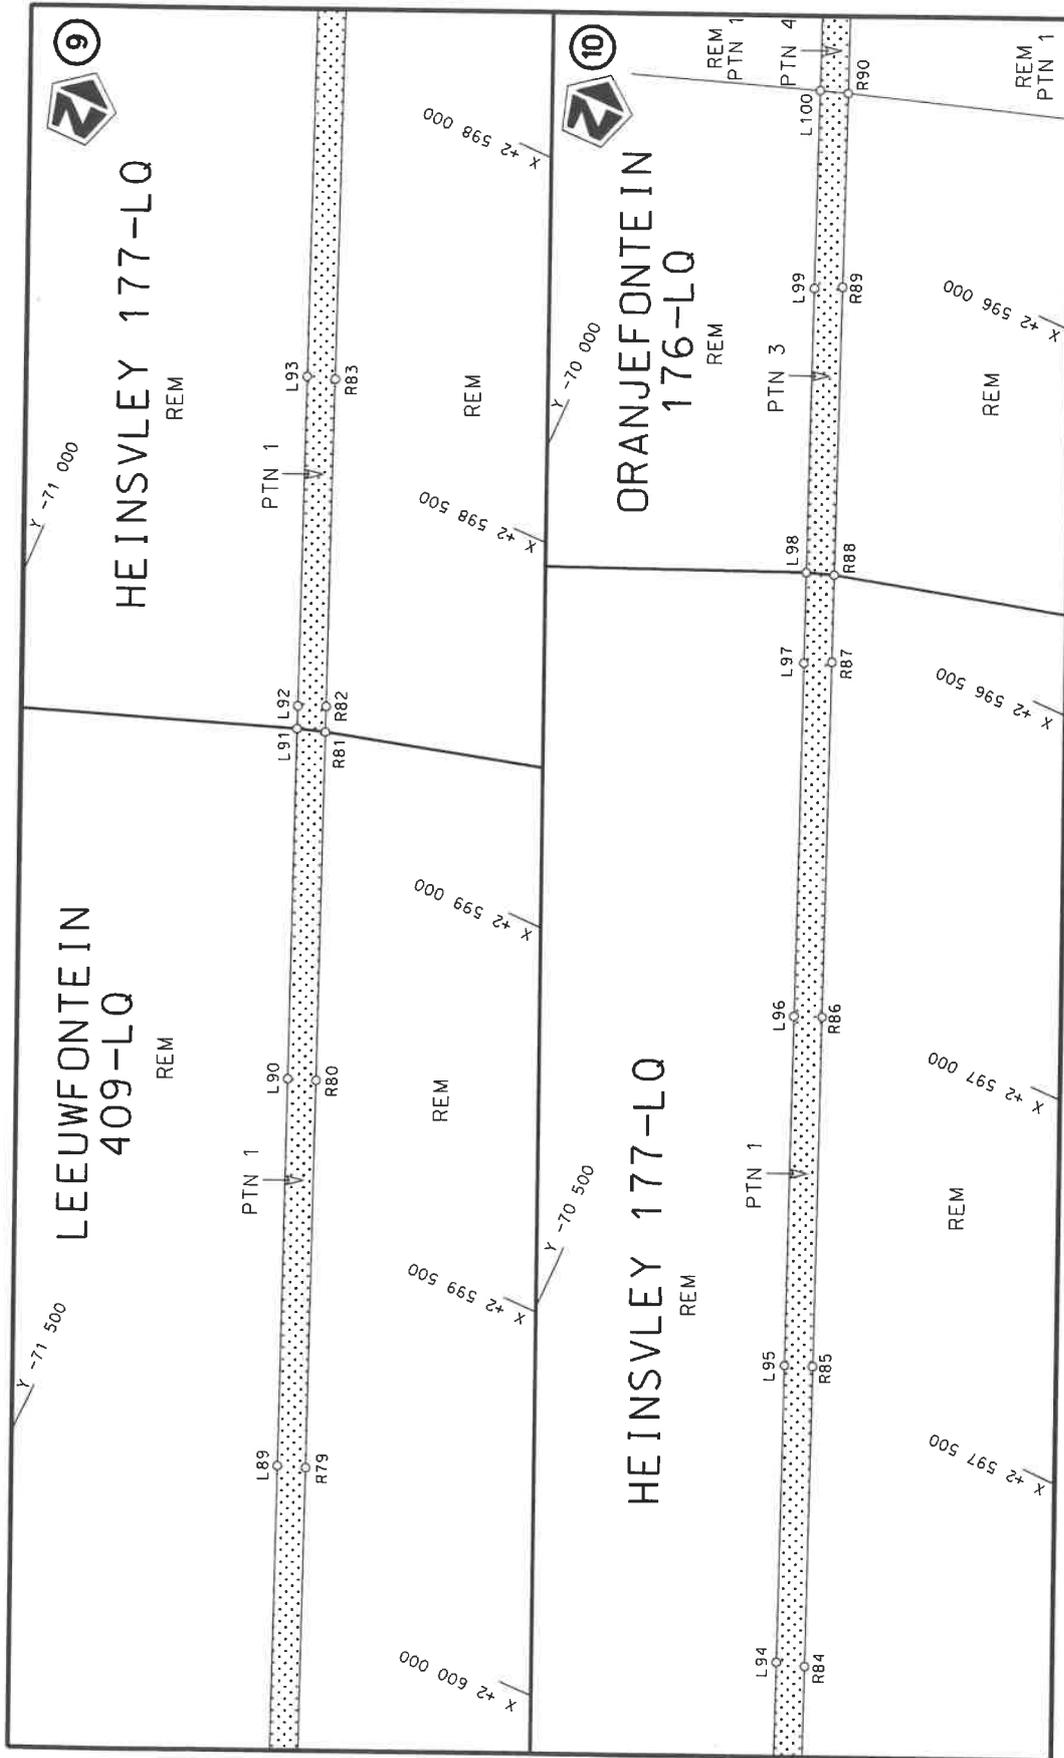

<p>Die Suid Afrikaanse Nasionale Padogentskap MSB Bpk The South African National Roads Agency SOC Ltd</p>	<p>Die figuur getoon The figure shown</p>		<p>stelt die padreserwe voor van 'n gedeelte represents the road reserve of a portion van Nasionale Roete R510 of National Route Section</p>	<p>Vel van 9 Sheet 4 of Plan P1201/20</p>
---	---	---	--	---

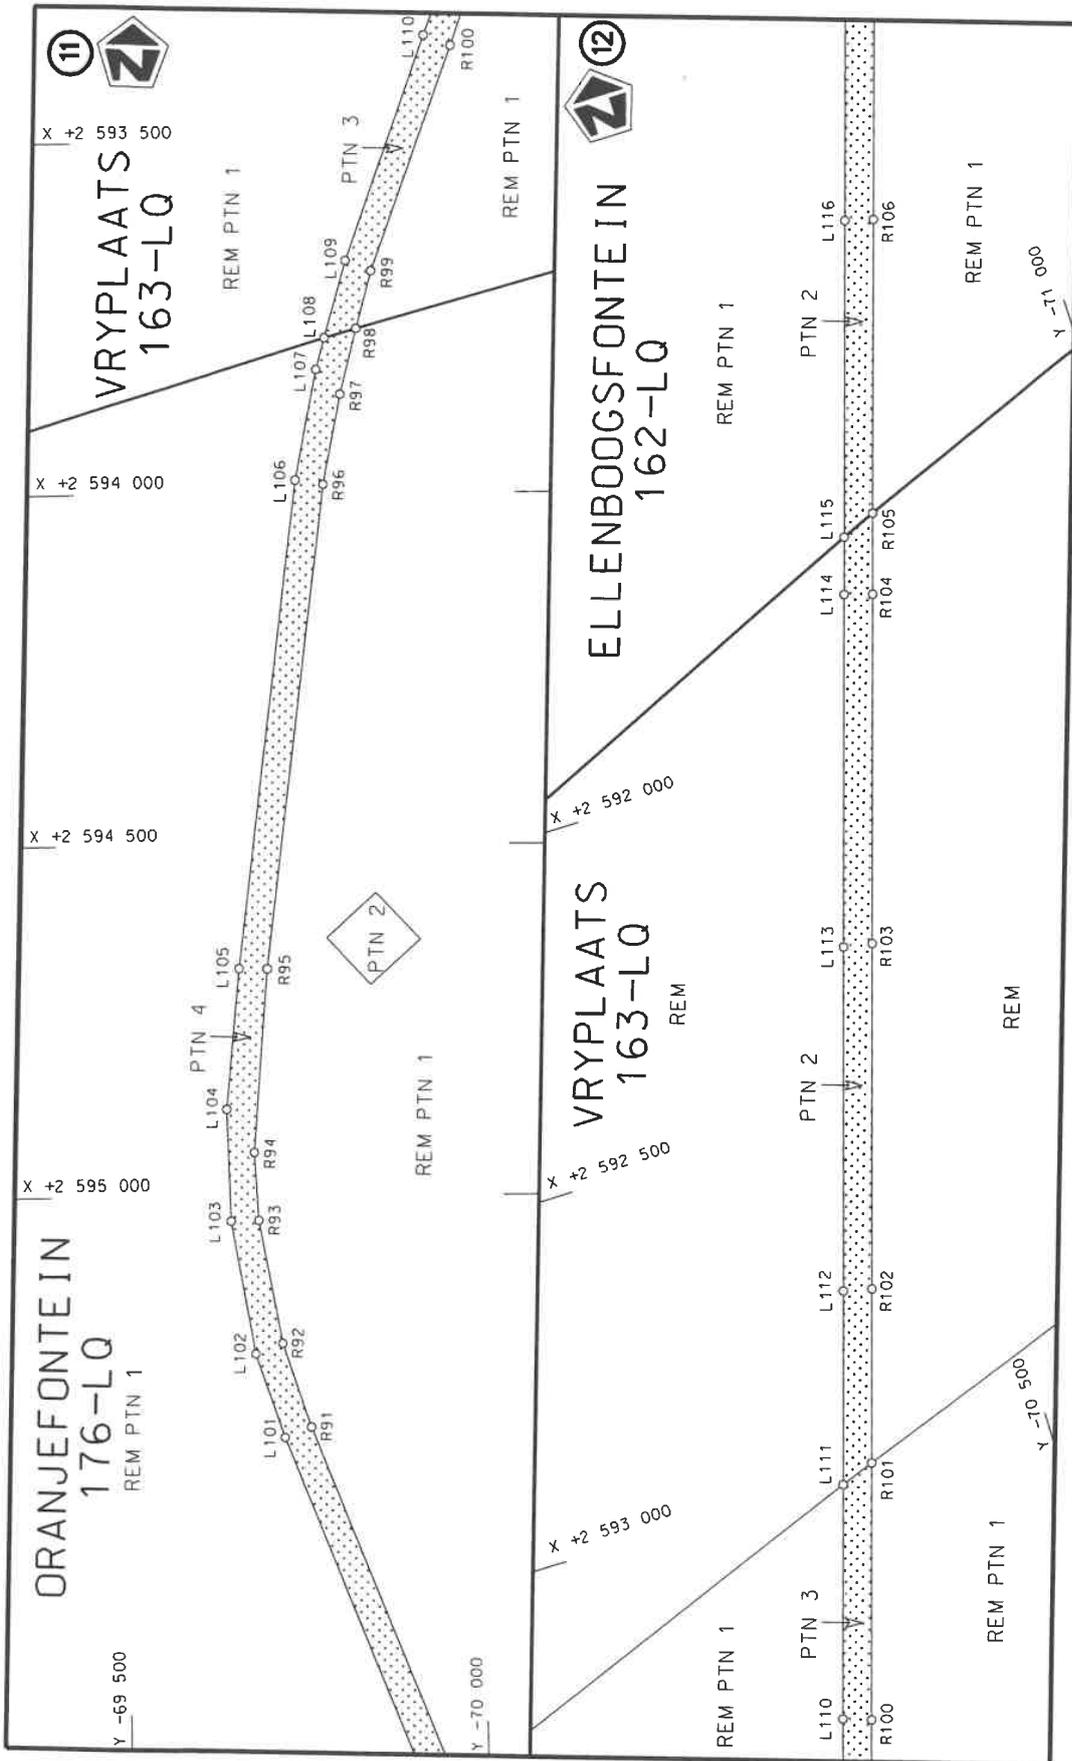

<p>Die Suid Afrikaanse Nasionale Padagentskap MSB Bpk The South African National Roads Agency SOC Ltd</p>	<p>Die figuur getoon The figure shown</p>	<p>stel die padreserwe voor van 'n gedeelte represents the road reserve of a portion van Nasionale Roete R510 of National Route Section</p>	<p>Vel Sheet 5 of 9 Plan P1201/20</p>
---	---	---	---

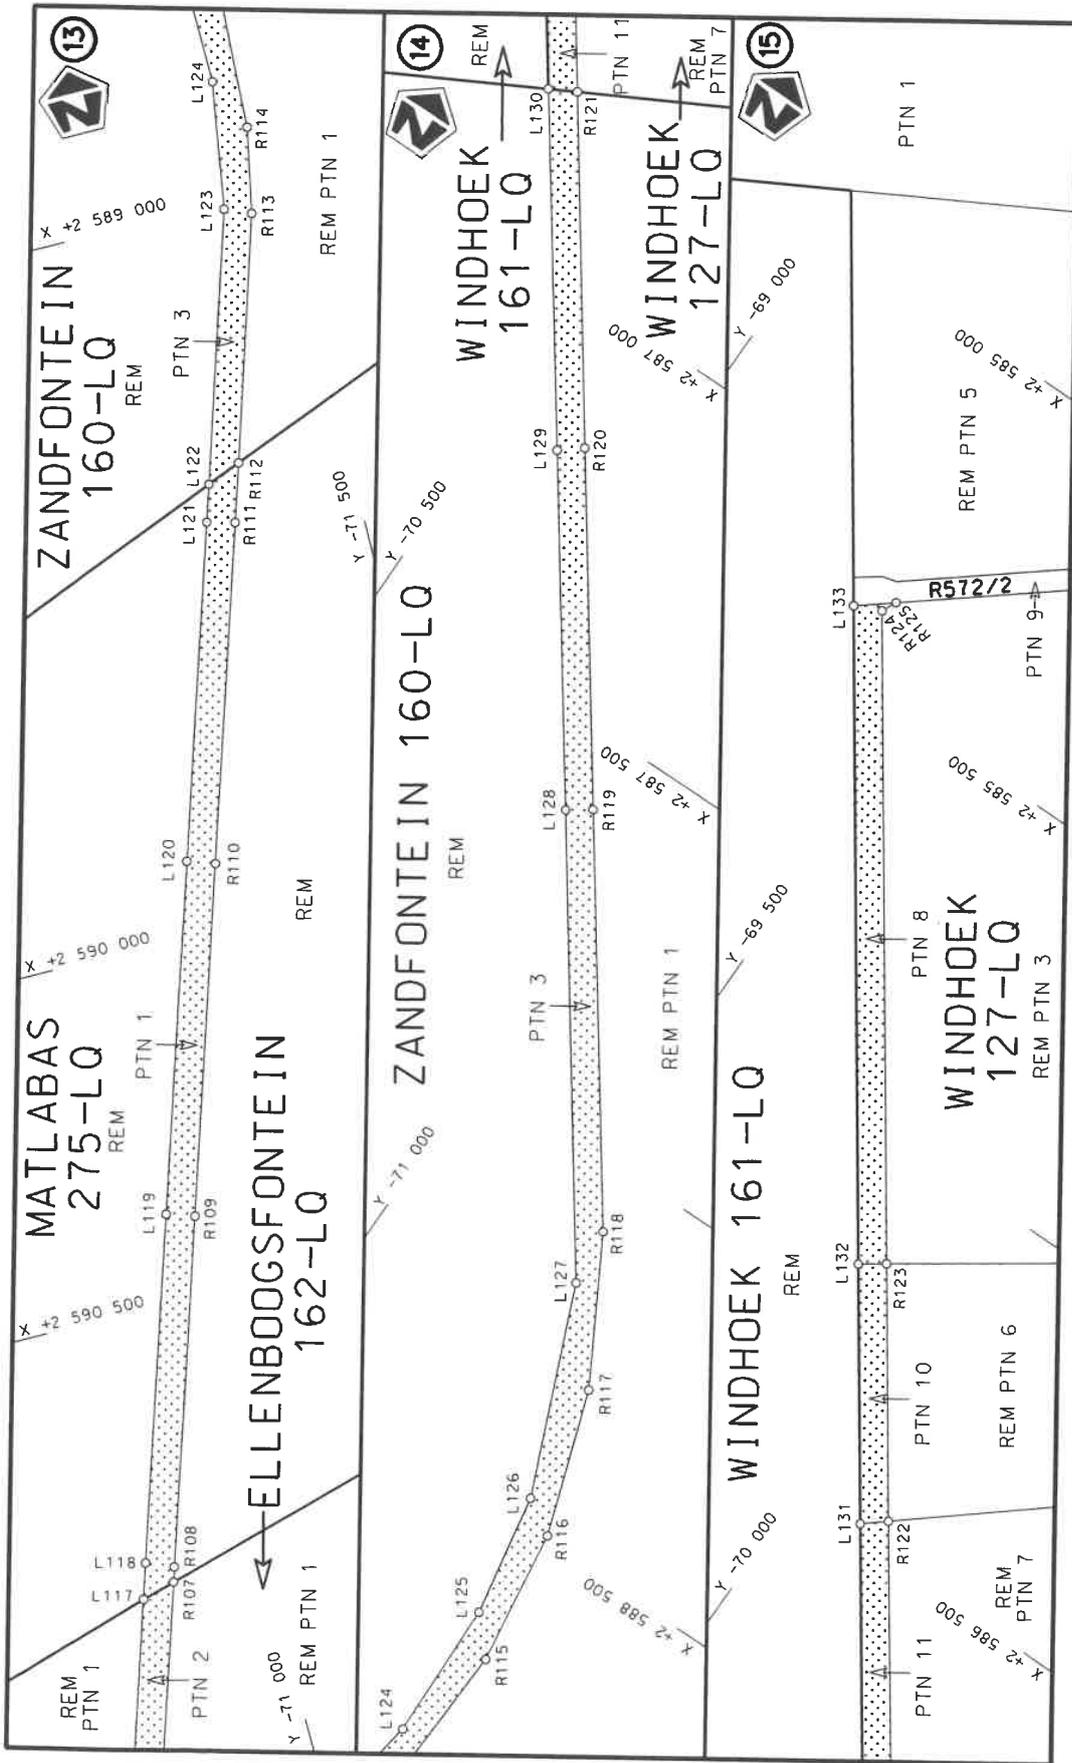

<p>Die Suid Afrikaanse Nasionale Padagentskap MSB Bpk The South African National Roads Agency SOC Ltd</p>	<p>Die figuur getoon The figure shown</p> 	<p>stel die padreserwe voor van 'n gedeelte represents the road reserve of a portion van Nasionale Roete R510 of National Route</p>	<p>Vel Sheet 6 of 9 Plan P1201/20</p>
---	---	---	---

PADRESERWE KOÖRDINATE / ROAD RESERVE CO-ORDINATES					
LINKERKANT/LEFT HAND SIDE			REGTERKANT/RIGHT HAND SIDE		
	Y	X	WG 27°	Y	X
L1	-75,942.74	2,618,595.48	R1	-75,970.73	2,618,592.96
L2	-75,957.10	2,618,535.79	R2	-76,079.75	2,618,163.85
L3	-75,966.31	2,618,506.21	R3	-76,137.11	2,617,908.49
L4	-76,016.71	2,618,285.23	R4	-76,213.12	2,617,588.88
L5	-76,013.73	2,618,285.43	R5	-76,274.55	2,617,324.82
L6	-76,022.20	2,618,247.54	R6	-76,303.99	2,617,213.48
L7	-76,022.73	2,618,245.27	R7	-76,406.74	2,616,852.82
L8	-76,039.94	2,618,168.26	R8	-76,473.86	2,616,613.99
L9	-76,051.64	2,618,142.03	R9	-76,483.82	2,616,578.02
L10	-76,178.91	2,617,576.52	R10	-76,583.86	2,616,222.92
L11	-76,236.33	2,617,326.57	R11	-76,622.30	2,616,085.57
L12	-76,288.74	2,617,147.37	R12	-76,660.51	2,615,948.87
L13	-76,351.92	2,616,910.92	R13	-76,743.49	2,615,652.60
L14	-76,428.03	2,616,638.24	R14	-76,884.14	2,615,150.91
L15	-76,439.70	2,616,602.04	R15	-76,896.20	2,615,010.74
L16	-76,438.43	2,616,601.60	R16	-76,889.58	2,614,932.30
L17	-76,446.61	2,616,572.85	R17	-76,877.23	2,614,847.01
L18	-76,542.65	2,616,229.69	R18	-76,854.03	2,614,766.92
L19	-76,580.59	2,616,094.80	R19	-76,603.87	2,614,198.54
L20	-76,581.25	2,616,092.52	R20	-76,212.04	2,613,308.09
L21	-76,619.93	2,615,955.87	R21	-76,185.24	2,613,248.18
L22	-76,700.54	2,615,666.99	R22	-75,930.18	2,612,669.12
L23	-76,829.70	2,615,206.29	R23	-75,889.86	2,612,577.31
L24	-76,849.06	2,615,113.65	R24	-75,726.44	2,612,206.47
L25	-76,854.85	2,615,054.28	R25	-75,529.85	2,611,760.07
L26	-76,851.73	2,614,936.27	R26	-75,316.05	2,611,274.86
L27	-76,836.50	2,614,848.26	R27	-75,330.41	2,611,258.66
L28	-76,813.32	2,614,776.89	R28	-75,331.19	2,611,257.78
L29	-76,795.61	2,614,727.03	R29	-75,323.73	2,611,227.53
L30	-76,674.57	2,614,452.49	R30	-75,291.16	2,611,218.21
L31	-76,569.04	2,614,214.24	R31	-75,095.57	2,610,773.48
L32	-76,174.55	2,613,316.82	R32	-74,935.24	2,610,409.58
L33	-76,150.61	2,613,262.48	R33	-74,900.35	2,610,337.30
L34	-75,898.96	2,612,689.92	R34	-74,869.58	2,610,281.46
L35	-75,853.53	2,612,586.70	R35	-74,688.82	2,609,971.75
L36	-75,694.01	2,612,222.60	R36	-74,627.81	2,609,867.42
L37	-75,495.68	2,611,776.46	R37	-74,586.40	2,609,796.87
L38	-75,273.83	2,611,270.80	R38	-74,541.07	2,609,718.92
L39	-74,900.86	2,610,424.63	R39	-74,520.62	2,609,683.54
L40	-74,837.56	2,610,300.45	R40	-74,463.43	2,609,592.75
L41	-74,652.01	2,609,981.68	R41	-74,411.03	2,609,520.84
L42	-74,576.08	2,609,851.90	R42	-74,344.60	2,609,440.61
L43	-74,554.44	2,609,814.69	R43	-74,339.61	2,609,434.37
L44	-74,506.12	2,609,733.80	R44	-74,218.96	2,609,313.22
L45	-74,505.30	2,609,731.54	R45	-73,973.17	2,609,093.13
L46	-74,401.13	2,609,569.74	R46	-73,658.02	2,608,811.51
L47	-74,306.89	2,609,452.29	R47	-73,463.47	2,608,629.02
L48	-74,303.55	2,609,448.51	R48	-73,376.69	2,608,494.94
L49	-74,253.36	2,609,397.14	R49	-73,330.00	2,608,365.46
L50	-74,089.55	2,609,247.46	R50	-73,305.53	2,608,265.04
L51	-73,930.45	2,609,105.25	R51	-73,115.38	2,607,491.53

Vel	7	Van	9	P1201/20
-----	---	-----	---	----------

PADRESERWE KOÖRDINATE / ROAD RESERVE CO-ORDINATES					
LINKERKANT/LEFT HAND SIDE			REGTERKANT/RIGHT HAND SIDE		
	Y	X	WG 27°	Y	X
L52	-73,477.82	2,608,699.99	R52	-73,090.53	2,607,390.73
L53	-73,378.73	2,608,574.27	R53	-72,998.68	2,607,019.58
L54	-73,351.56	2,608,526.54	R54	-72,871.56	2,606,502.43
L55	-73,325.93	2,608,470.80	R55	-72,758.46	2,606,044.18
L56	-73,267.79	2,608,276.28	R56	-72,638.70	2,605,559.63
L57	-73,077.91	2,607,507.04	R57	-72,509.65	2,605,036.78
L58	-73,052.41	2,607,402.55	R58	-72,451.65	2,604,802.18
L59	-72,959.65	2,607,027.40	R59	-72,382.45	2,604,522.35
L60	-72,832.41	2,606,512.26	R60	-72,373.28	2,604,484.94
L61	-72,720.33	2,606,059.04	R61	-72,306.01	2,604,212.22
L62	-72,600.22	2,605,571.30	R62	-72,279.53	2,604,076.19
L63	-72,471.38	2,605,048.65	R63	-72,263.95	2,603,957.87
L64	-72,413.73	2,604,814.05	R64	-72,259.49	2,603,839.94
L65	-72,343.82	2,604,530.63	R65	-72,258.71	2,603,808.77
L66	-72,335.49	2,604,496.76	R66	-72,269.78	2,603,672.86
L67	-72,268.81	2,604,227.68	R67	-72,289.87	2,603,545.85
L68	-72,227.82	2,604,029.23	R68	-72,369.71	2,603,134.72
L69	-72,223.61	2,603,988.60	R69	-72,481.53	2,602,558.87
L70	-72,220.63	2,603,840.76	R70	-72,590.79	2,601,995.71
L71	-72,199.94	2,603,834.02	R71	-72,609.45	2,601,876.03
L72	-72,200.08	2,603,827.49	R72	-72,616.06	2,601,772.73
L73	-72,200.80	2,603,793.19	R73	-72,607.37	2,601,670.81
L74	-72,221.02	2,603,780.63	R74	-72,590.14	2,601,509.34
L75	-72,233.21	2,603,646.35	R75	-72,576.06	2,601,449.83
L76	-72,246.69	2,603,557.73	R76	-72,553.02	2,601,374.90
L77	-72,329.43	2,603,133.86	R77	-72,300.30	2,600,777.77
L78	-72,443.01	2,602,548.33	R78	-72,072.24	2,600,247.27
L79	-72,562.22	2,601,930.85	R79	-71,896.27	2,599,838.45
L80	-72,570.19	2,601,870.10	R80	-71,678.14	2,599,330.94
L81	-72,576.40	2,601,773.16	R81	-71,482.09	2,598,874.89
L82	-72,573.54	2,601,694.34	R82	-71,467.54	2,598,841.51
L83	-72,567.90	2,601,615.77	R83	-71,283.72	2,598,413.56
L84	-72,552.13	2,601,520.37	R84	-71,056.75	2,597,885.72
L85	-72,538.49	2,601,462.50	R85	-70,887.80	2,597,492.49
L86	-72,517.58	2,601,388.55	R86	-70,690.74	2,597,034.73
L87	-72,263.88	2,600,794.04	R87	-70,490.92	2,596,570.23
L88	-72,035.62	2,600,263.36	R88	-70,441.83	2,596,456.51
L89	-71,858.93	2,599,852.37	R89	-70,280.27	2,596,079.95
L90	-71,640.87	2,599,345.36	R90	-70,171.52	2,595,826.98
L91	-71,443.65	2,598,887.40	R91	-69,952.21	2,595,316.37
L92	-71,431.05	2,598,857.79	R92	-69,908.82	2,595,198.10
L93	-71,246.05	2,598,426.83	R93	-69,870.49	2,595,023.81
L94	-71,018.27	2,597,896.76	R94	-69,861.35	2,594,927.05
L95	-70,851.18	2,597,508.02	R95	-69,872.90	2,594,665.32
L96	-70,654.26	2,597,050.35	R96	-69,933.25	2,593,973.46
L97	-70,455.69	2,596,588.14	R97	-69,953.52	2,593,844.56
L98	-70,404.60	2,596,469.67	R98	-69,973.44	2,593,750.33
L99	-70,245.12	2,596,098.47	R99	-69,992.10	2,593,667.97
L100	-70,133.95	2,595,839.89	R100	-70,093.89	2,593,344.58
L101	-69,915.71	2,595,332.30	R101	-70,204.10	2,592,995.02
L102	-69,871.08	2,595,214.26	R102	-70,278.96	2,592,758.23

Vel	8	Van	9	P1201/20
-----	---	-----	---	----------

PADRESERWE KOÖRDINATE / ROAD RESERVE CO-ORDINATES					
LINKERKANT/LEFT HAND SIDE			REGTERKANT/RIGHT HAND SIDE		
	Y	X	WG 27°	Y	X
L103	-69,831.17	2,595,026.11	R103	-70,426.91	2,592,288.93
L104	-69,820.79	2,594,866.90	R104	-70,576.36	2,591,814.71
L105	-69,833.21	2,594,665.95	R105	-70,610.78	2,591,704.61
L106	-69,894.07	2,593,968.44	R106	-70,736.68	2,591,306.36
L107	-69,918.63	2,593,810.57	R107	-70,869.48	2,590,886.28
L108	-69,929.29	2,593,765.18	R108	-70,875.90	2,590,865.55
L109	-69,955.88	2,593,654.27	R109	-71,026.63	2,590,387.82
L110	-70,056.07	2,593,331.20	R110	-71,178.15	2,589,908.06
L111	-70,156.60	2,593,012.68	R111	-71,323.99	2,589,444.38
L112	-70,239.65	2,592,749.18	R112	-71,349.59	2,589,363.07
L113	-70,387.00	2,592,281.67	R113	-71,454.07	2,589,023.89
L114	-70,538.04	2,591,802.87	R114	-71,477.65	2,588,903.47
L115	-70,562.57	2,591,725.16	R115	-71,488.64	2,588,680.65
L116	-70,697.86	2,591,295.96	R116	-71,461.82	2,588,486.05
L117	-70,822.61	2,590,899.93	R117	-71,393.18	2,588,281.33
L118	-70,838.09	2,590,850.29	R118	-71,283.21	2,588,083.03
L119	-70,988.09	2,590,375.30	R119	-70,934.52	2,587,592.86
L120	-71,139.55	2,589,895.18	R120	-70,636.25	2,587,173.47
L121	-71,285.36	2,589,434.13	R121	-70,343.47	2,586,760.60
L122	-71,301.60	2,589,382.48	R122	-70,126.42	2,586,456.59
L123	-71,418.05	2,589,008.35	R123	-69,913.67	2,586,157.35
L124	-71,446.63	2,588,829.10	R124	-69,374.57	2,585,399.36
L125	-71,443.06	2,588,630.10	R125	-69,384.17	2,585,378.63
L126	-71,412.10	2,588,454.79			
L127	-71,292.68	2,588,164.67			
L128	-70,903.09	2,587,614.94			
L129	-70,605.90	2,587,197.84			
L130	-70,307.40	2,586,780.01			
L131	-70,095.65	2,586,482.42			
L132	-69,880.85	2,586,180.54			
L133	-69,337.40	2,585,416.77			

Vel	9	Van	9	P1201/20
-----	---	-----	---	----------